


# Dominion Energy Ohio


## OUPS Legend

- Medium Pressure Main
- High Pressure Main
- Intermediate Pressure Main
- Low Pressure Main
- Abandoned Main
- Removed Main
- Transmission Main
- Valve
- Storage Well
- Transmission Well
- Well
- Casing
- Address
- Building Extent
- Land Right
- Panel Line
- Railroad
- Road
- Waterway
- Waterbody

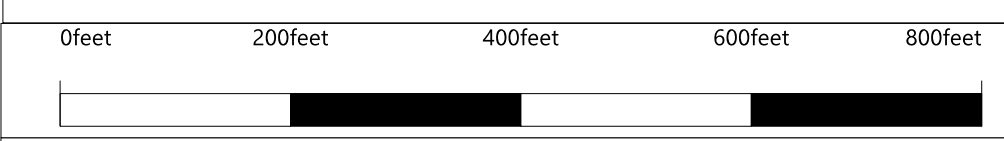

Created by ADMT 04/29/2020

2 of 6

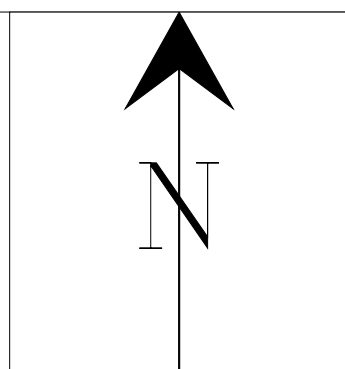

3 of 6

**Dominion Energy Ohio**



**OUPS Legend**

- Medium Pressure Main
- High Pressure Main
- Intermediate Pressure Main
- Low Pressure Main
- Abandoned Main
- Removed Main
- Transmission Main
- Valve
- Storage Well
- Transmission Well
- Well
- Casing
- Address
- Building Extent
- Land Right
- Parcel Line
- Railroad
- Road
- Waterway
- Waterbody

0feet 200feet 400feet 600feet 800feet

Created by ADMT 04/29/2020

The owner does not warrant the accuracy, sufficiency, or completeness of this drawing or map for any purpose, and reliance hereon and use hereof is at the risk of the user, who agrees to hold harmless and indemnify the owner from and against any and all liability in connection with its use.

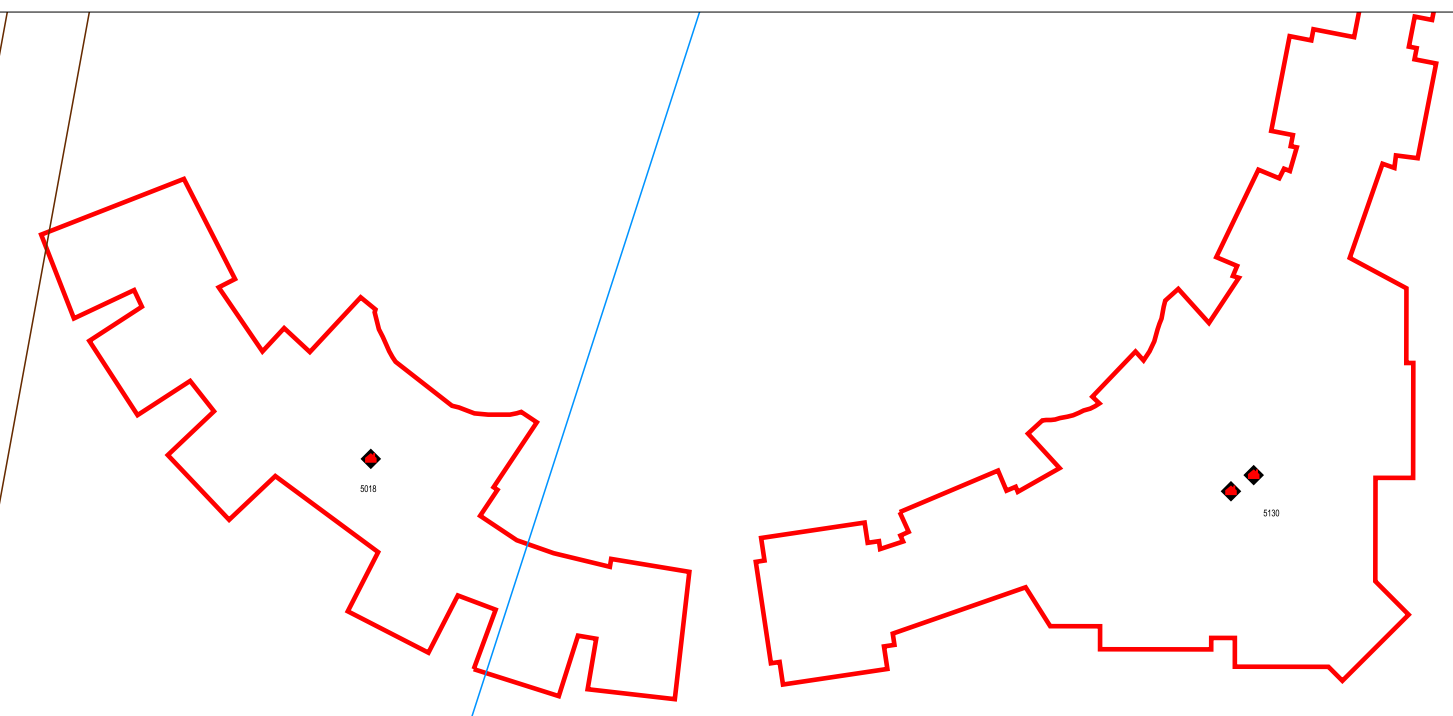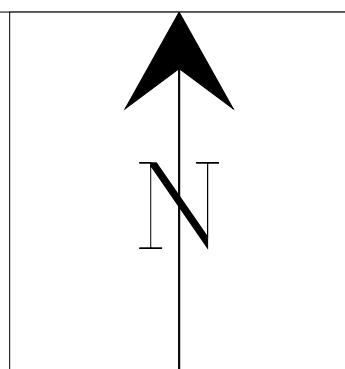

4 of 6

**Dominion Energy Ohio**



**OUPS Legend**

- Medium Pressure Main
- High Pressure Main
- Intermediate Pressure Main
- Low Pressure Main
- Abandoned Main
- Removed Main
- Transmission Main
- Valve
- Storage Well
- Transmission Well
- Well
- Casing
- Address
- Building Extent
- Land Right
- Panel Line
- Railroad
- Road
- Waterway
- Waterbody

0feet 200feet 400feet 600feet 800feet

Created by ADMT 04/29/2020

The owner does not warrant the accuracy, sufficiency, or completeness of this drawing or map for any purpose, and reliance hereon and use hereof is at the risk of the user, who agrees to hold harmless and indemnify the owner from and against any and all liability in connection with its use.

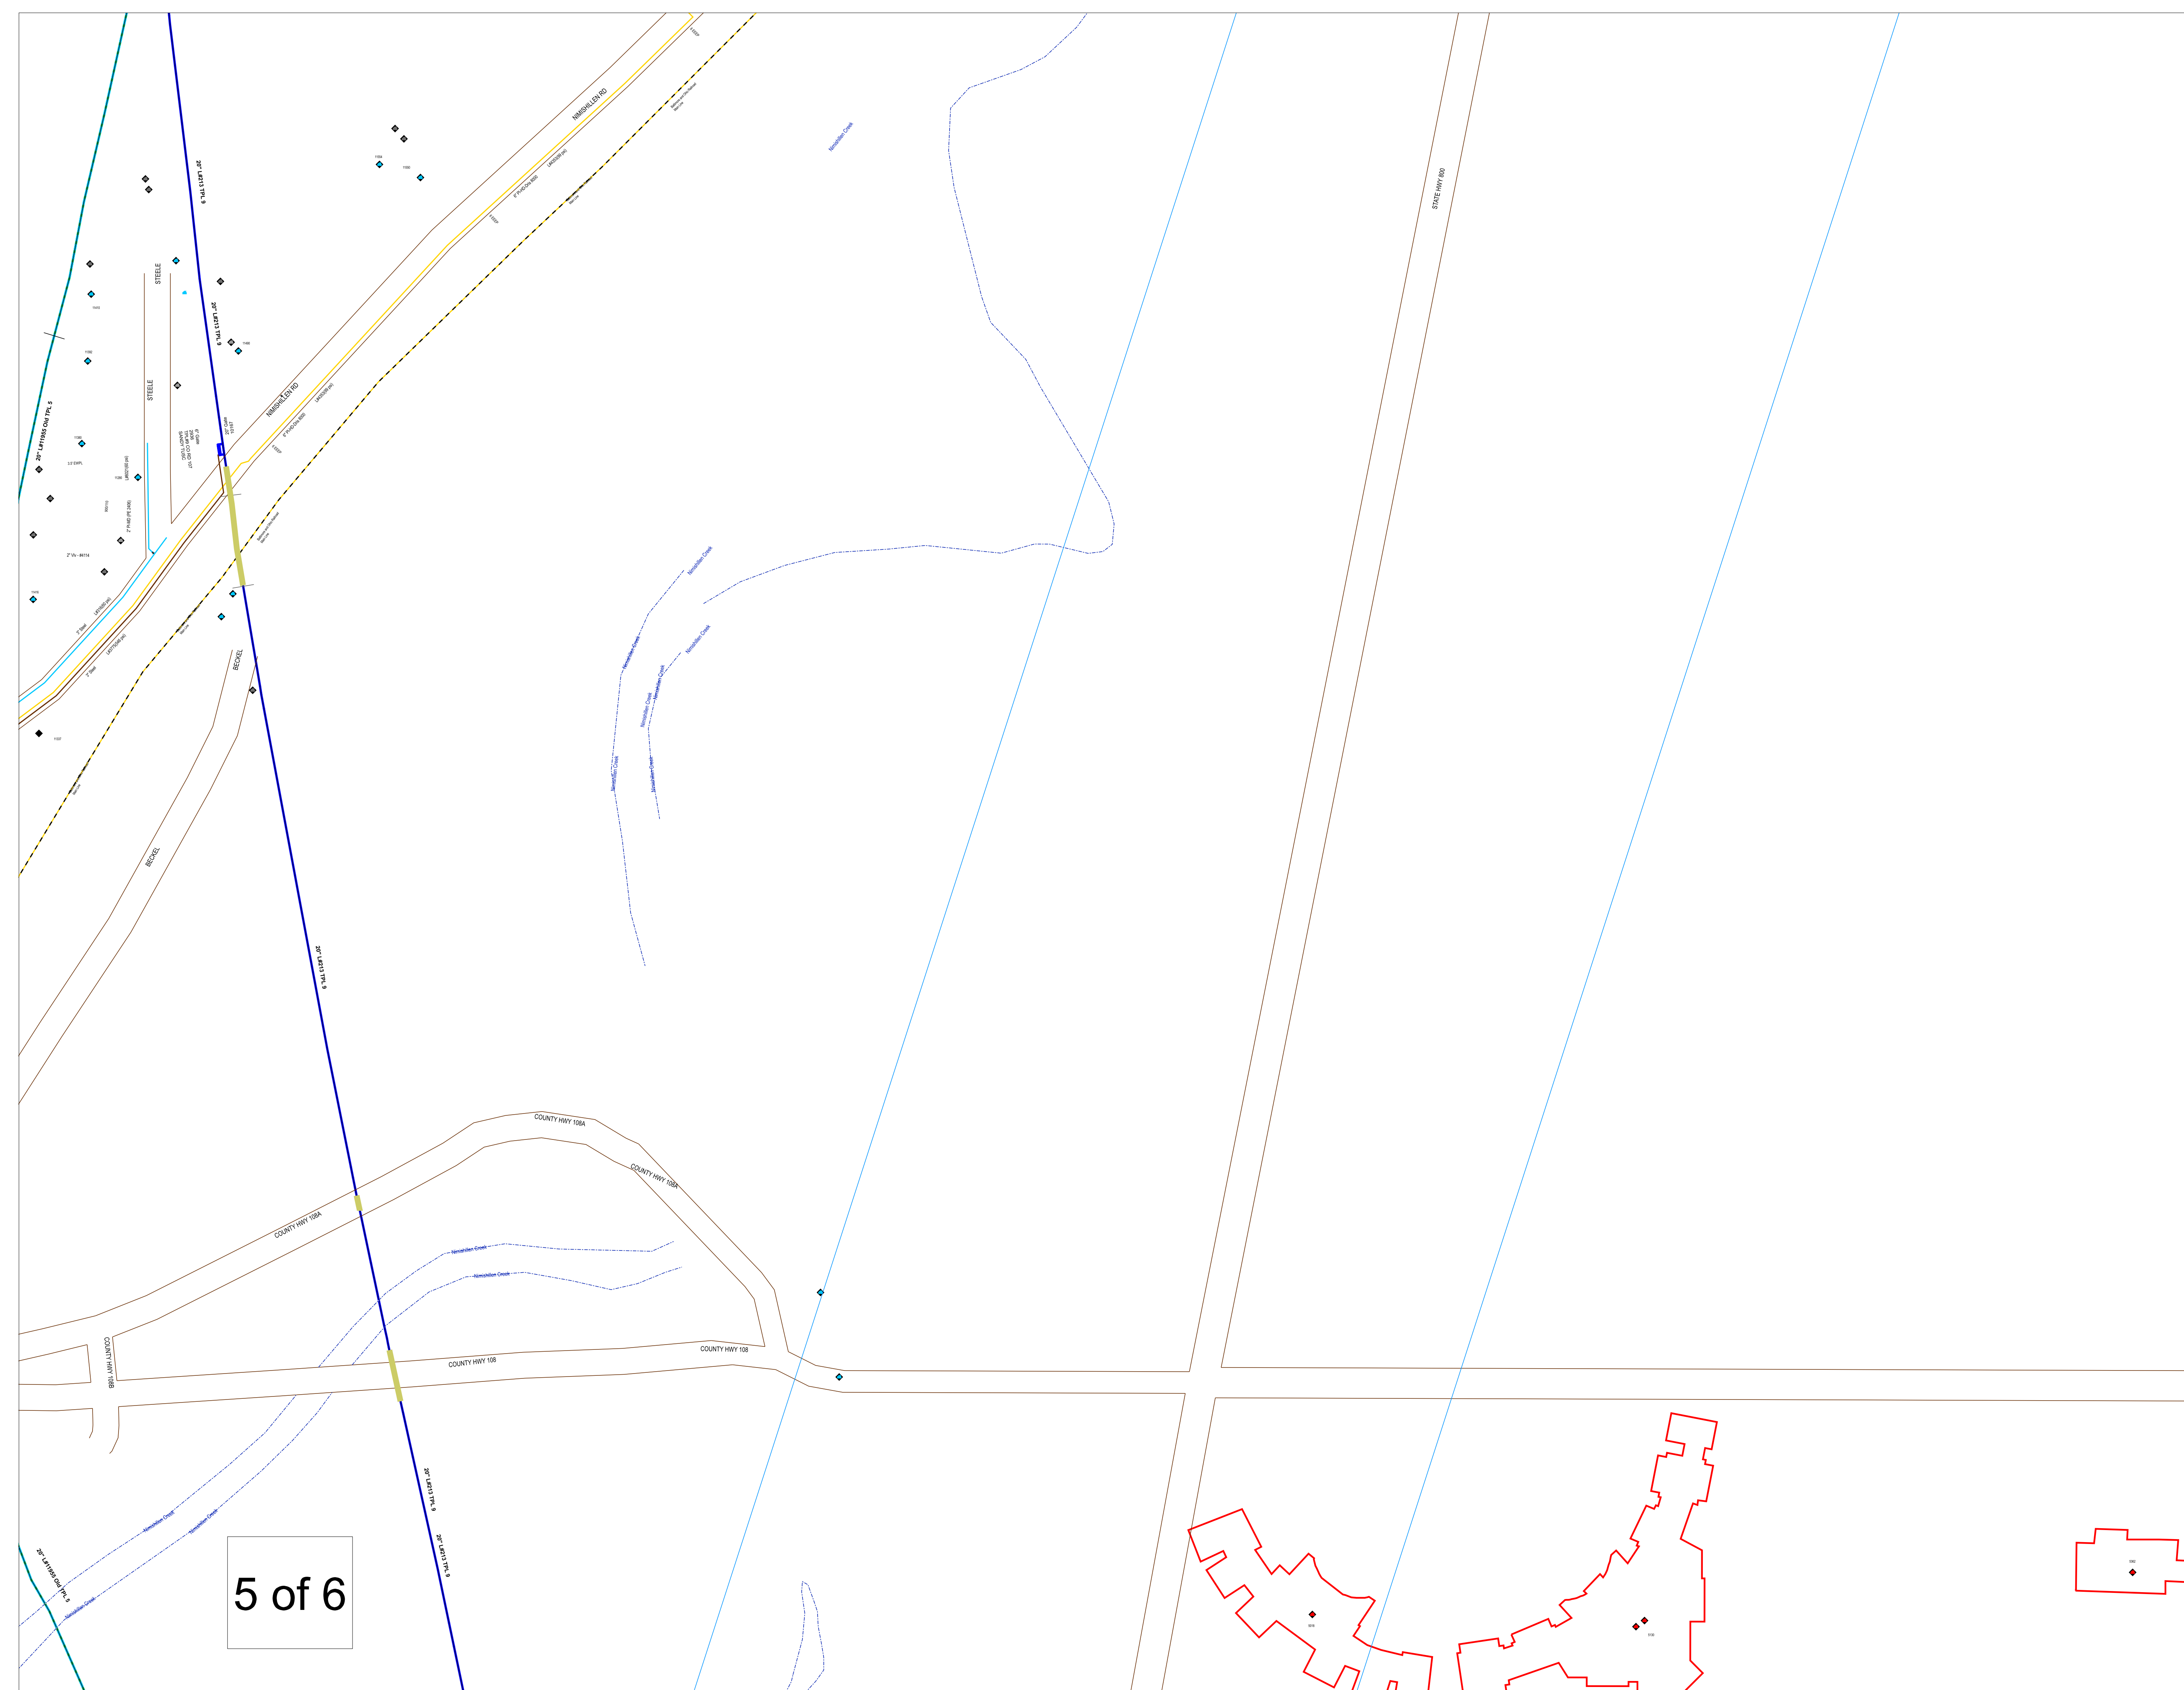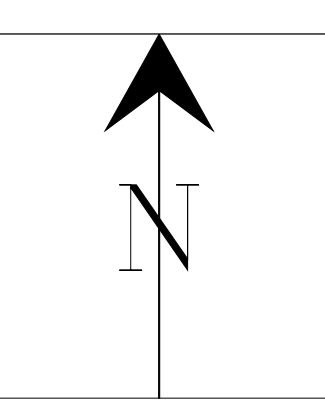

5 of 6



**Dominion Energy Ohio**

**OUPS Legend**

- Medium Pressure Main
- High Pressure Main
- Intermediate Pressure Main
- Low Pressure Main
- Abandoned Main
- Removed Main
- Transmission Main
- Valve
- Storage Well
- Transmission Well
- Well
- Casing
- Address
- Building Extent
- Land Right
- Panel Line
- Railroad
- Road
- Waterway
- Waterbody

0feet 200feet 400feet 600feet 800feet

Created by ADMT 04/29/2020

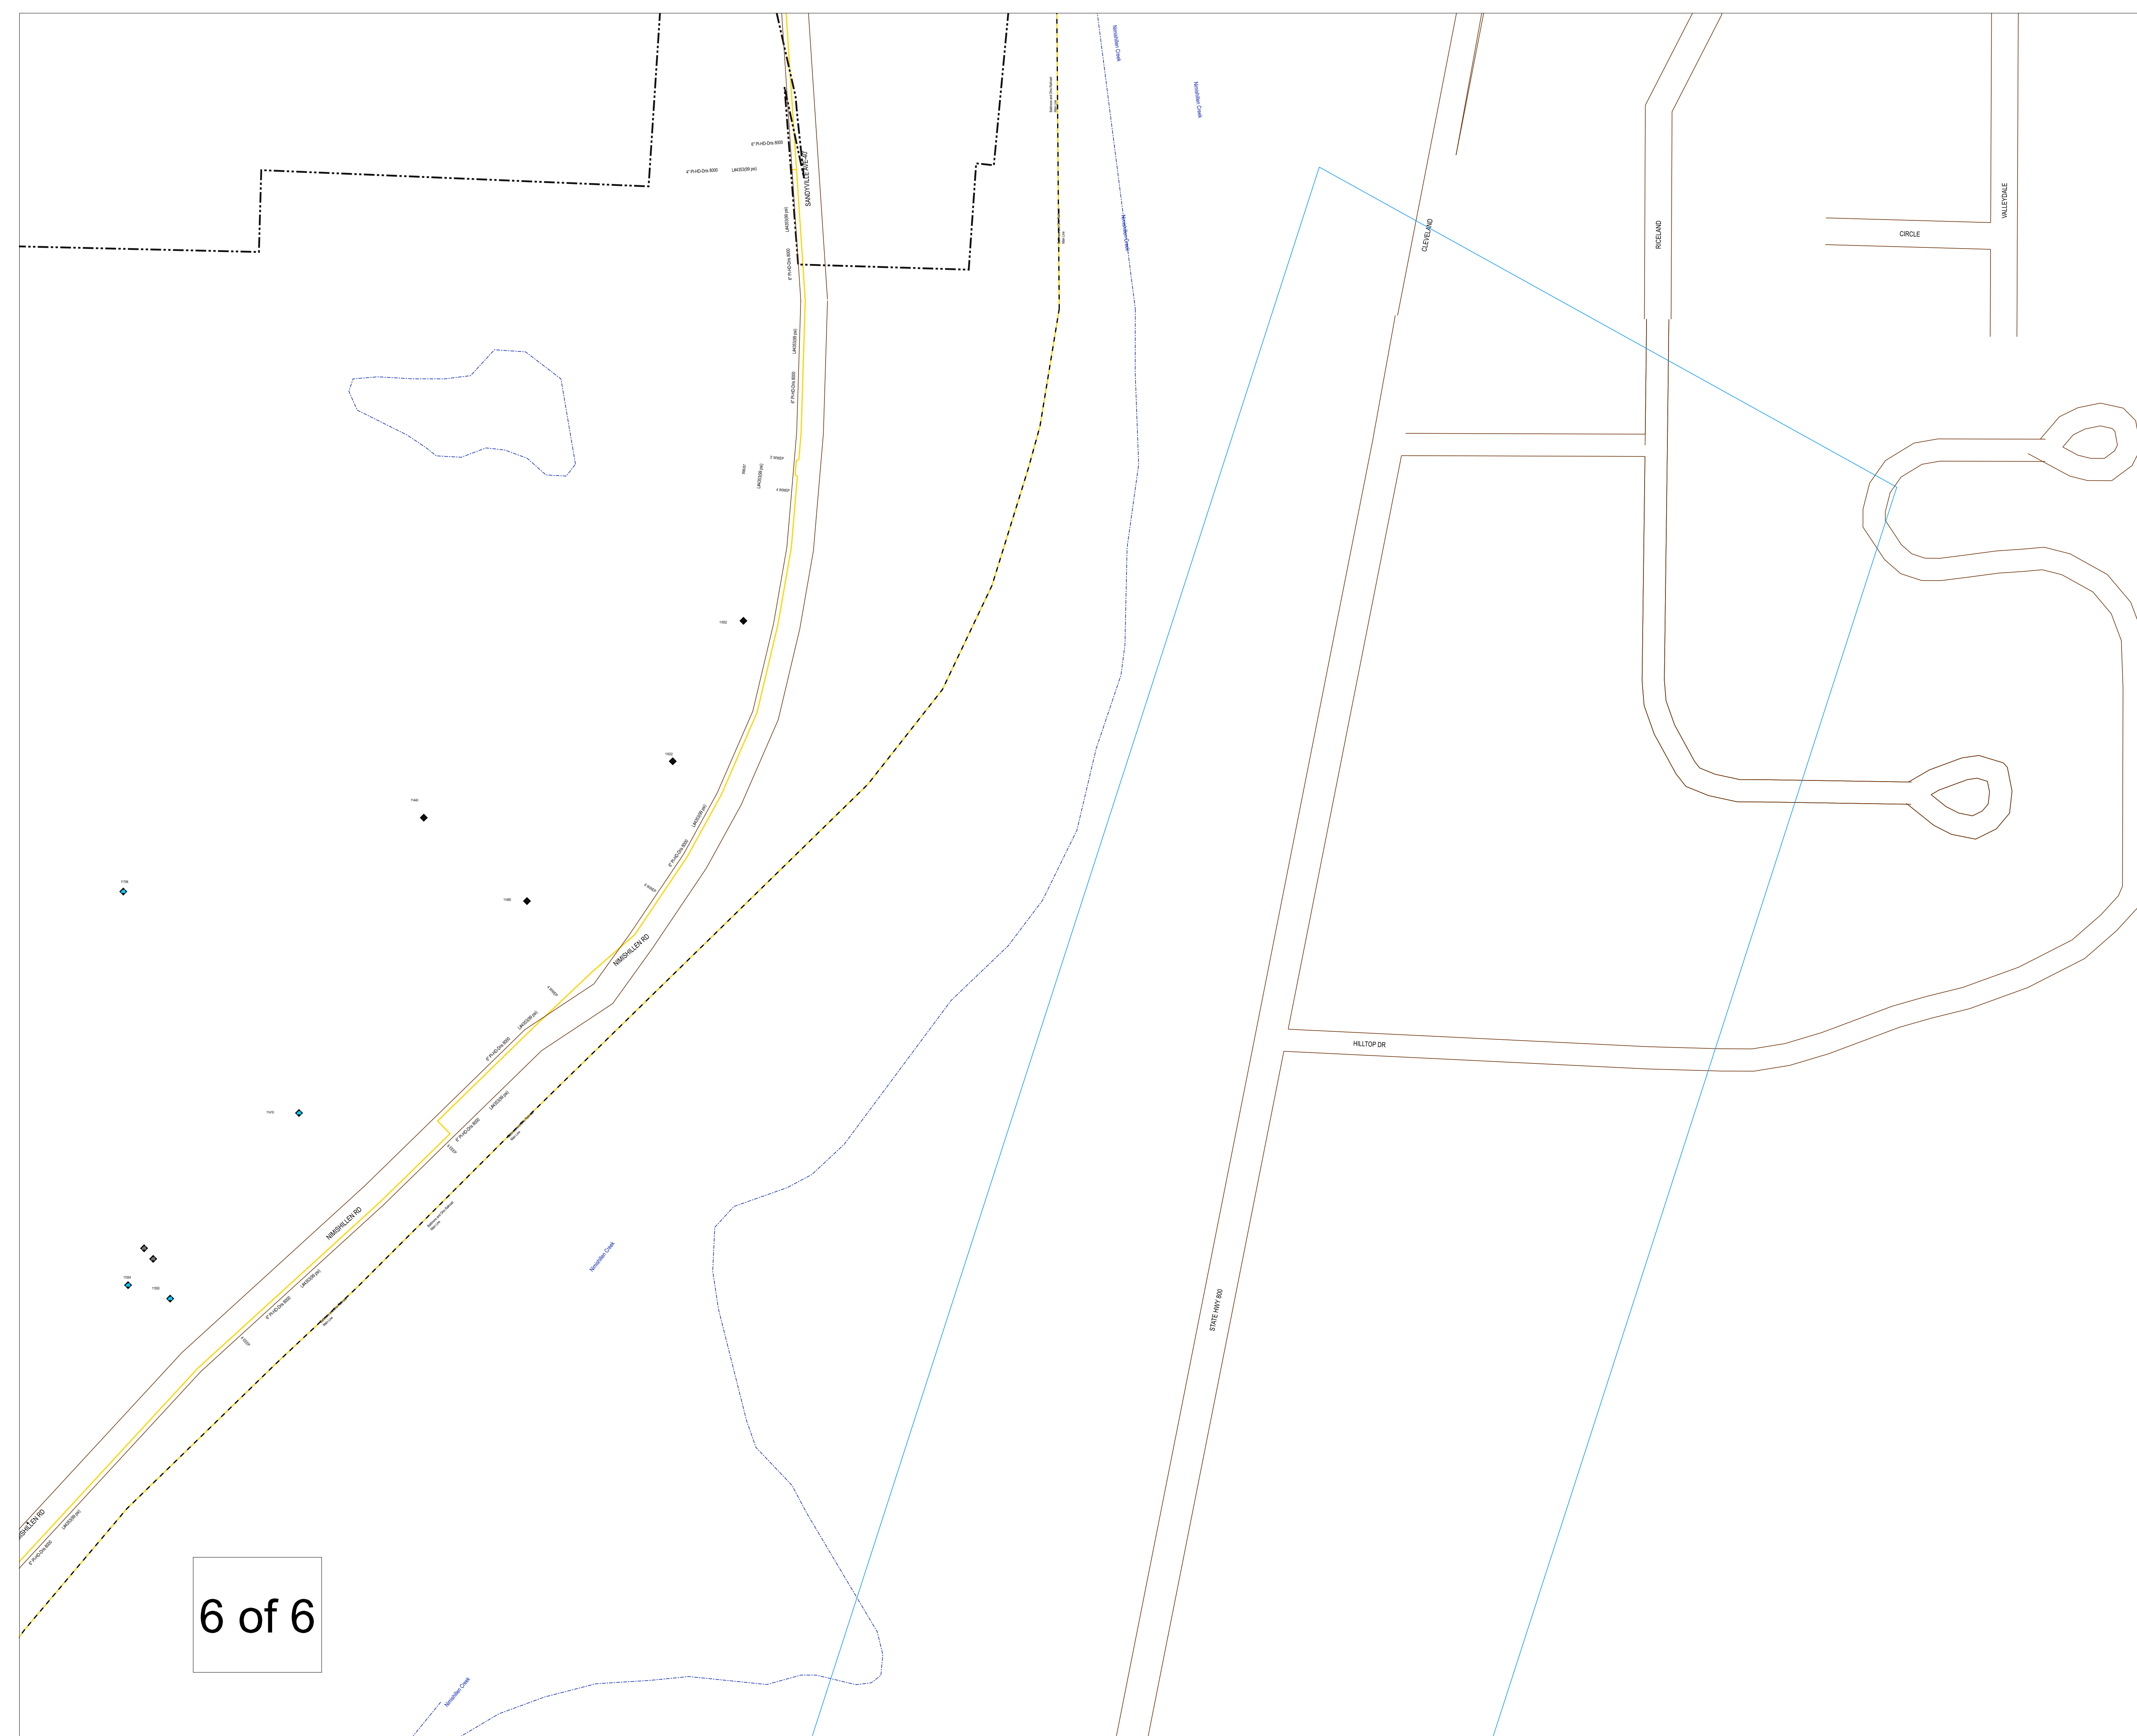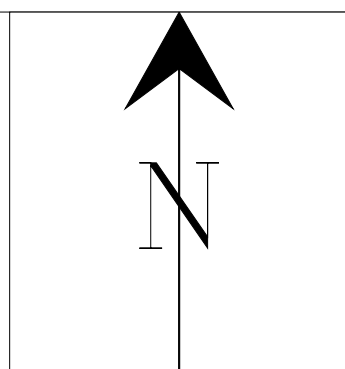

6 of 6

**Dominion Energy Ohio**

**OUPS Legend**

- Medium Pressure Main
- High Pressure Main
- Intermediate Pressure Main
- Low Pressure Main
- Abandoned Main
- Removed Main
- Transmission Main
- Valve
- Storage Well
- Transmission Well
- Well
- Casing
- Address
- Building Extent
- Land Right
- Panel Line
- Railroad
- Road
- Waterway
- Waterbody

0feet 200feet 400feet 600feet 800feet

Created by ADMT 04/29/2020