
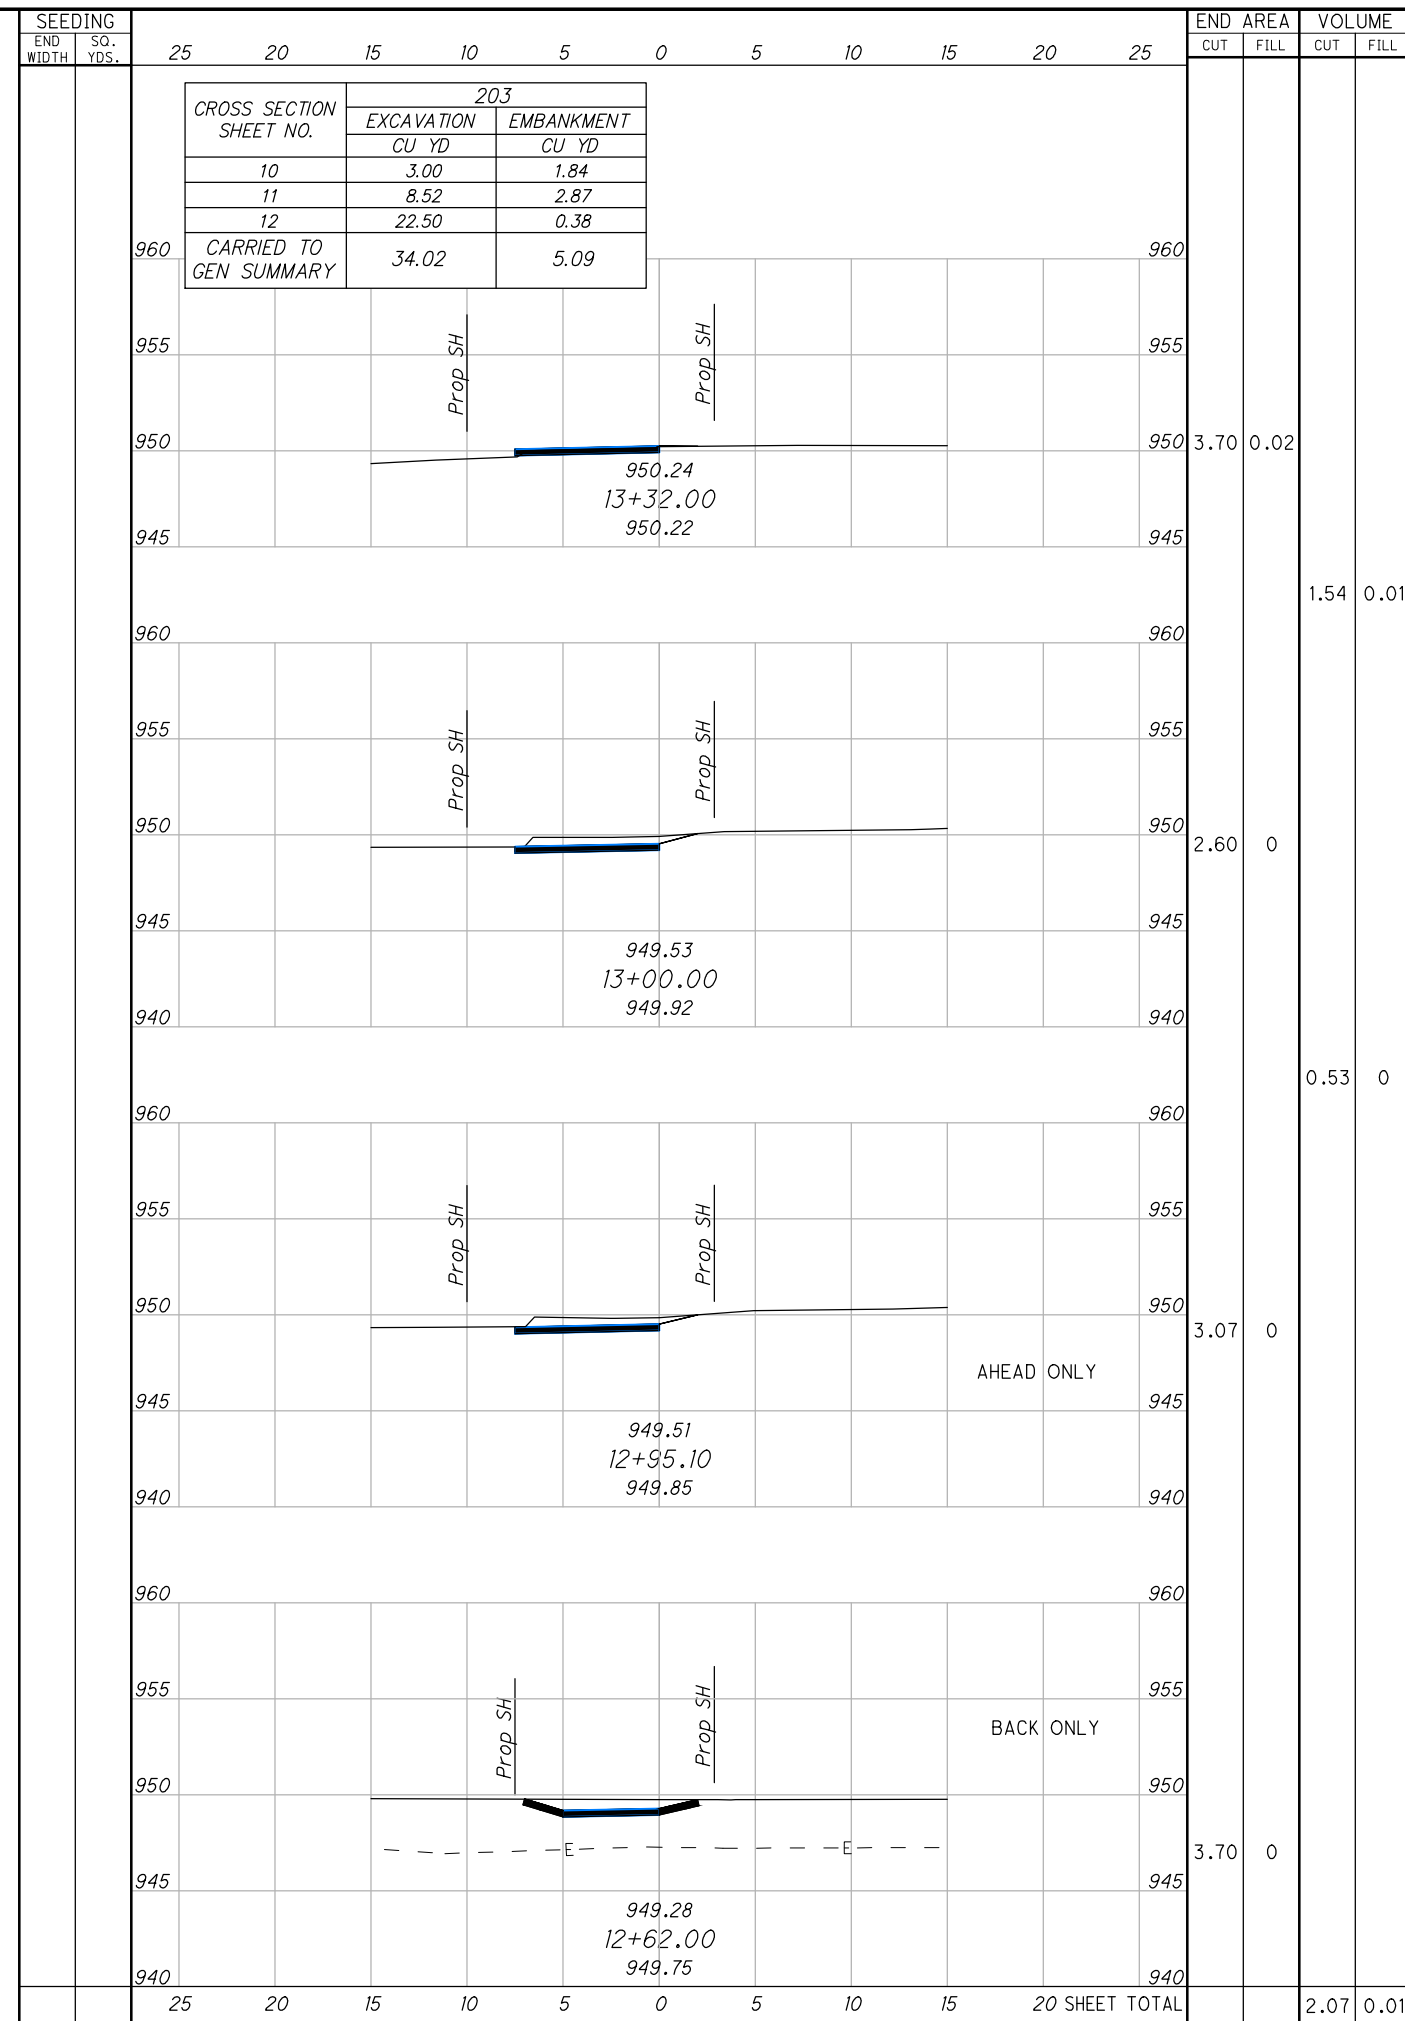


P:\219851.01\Production\CD's\CROSS SECTIONS.dwg 04-Feb-21 8:21 AM

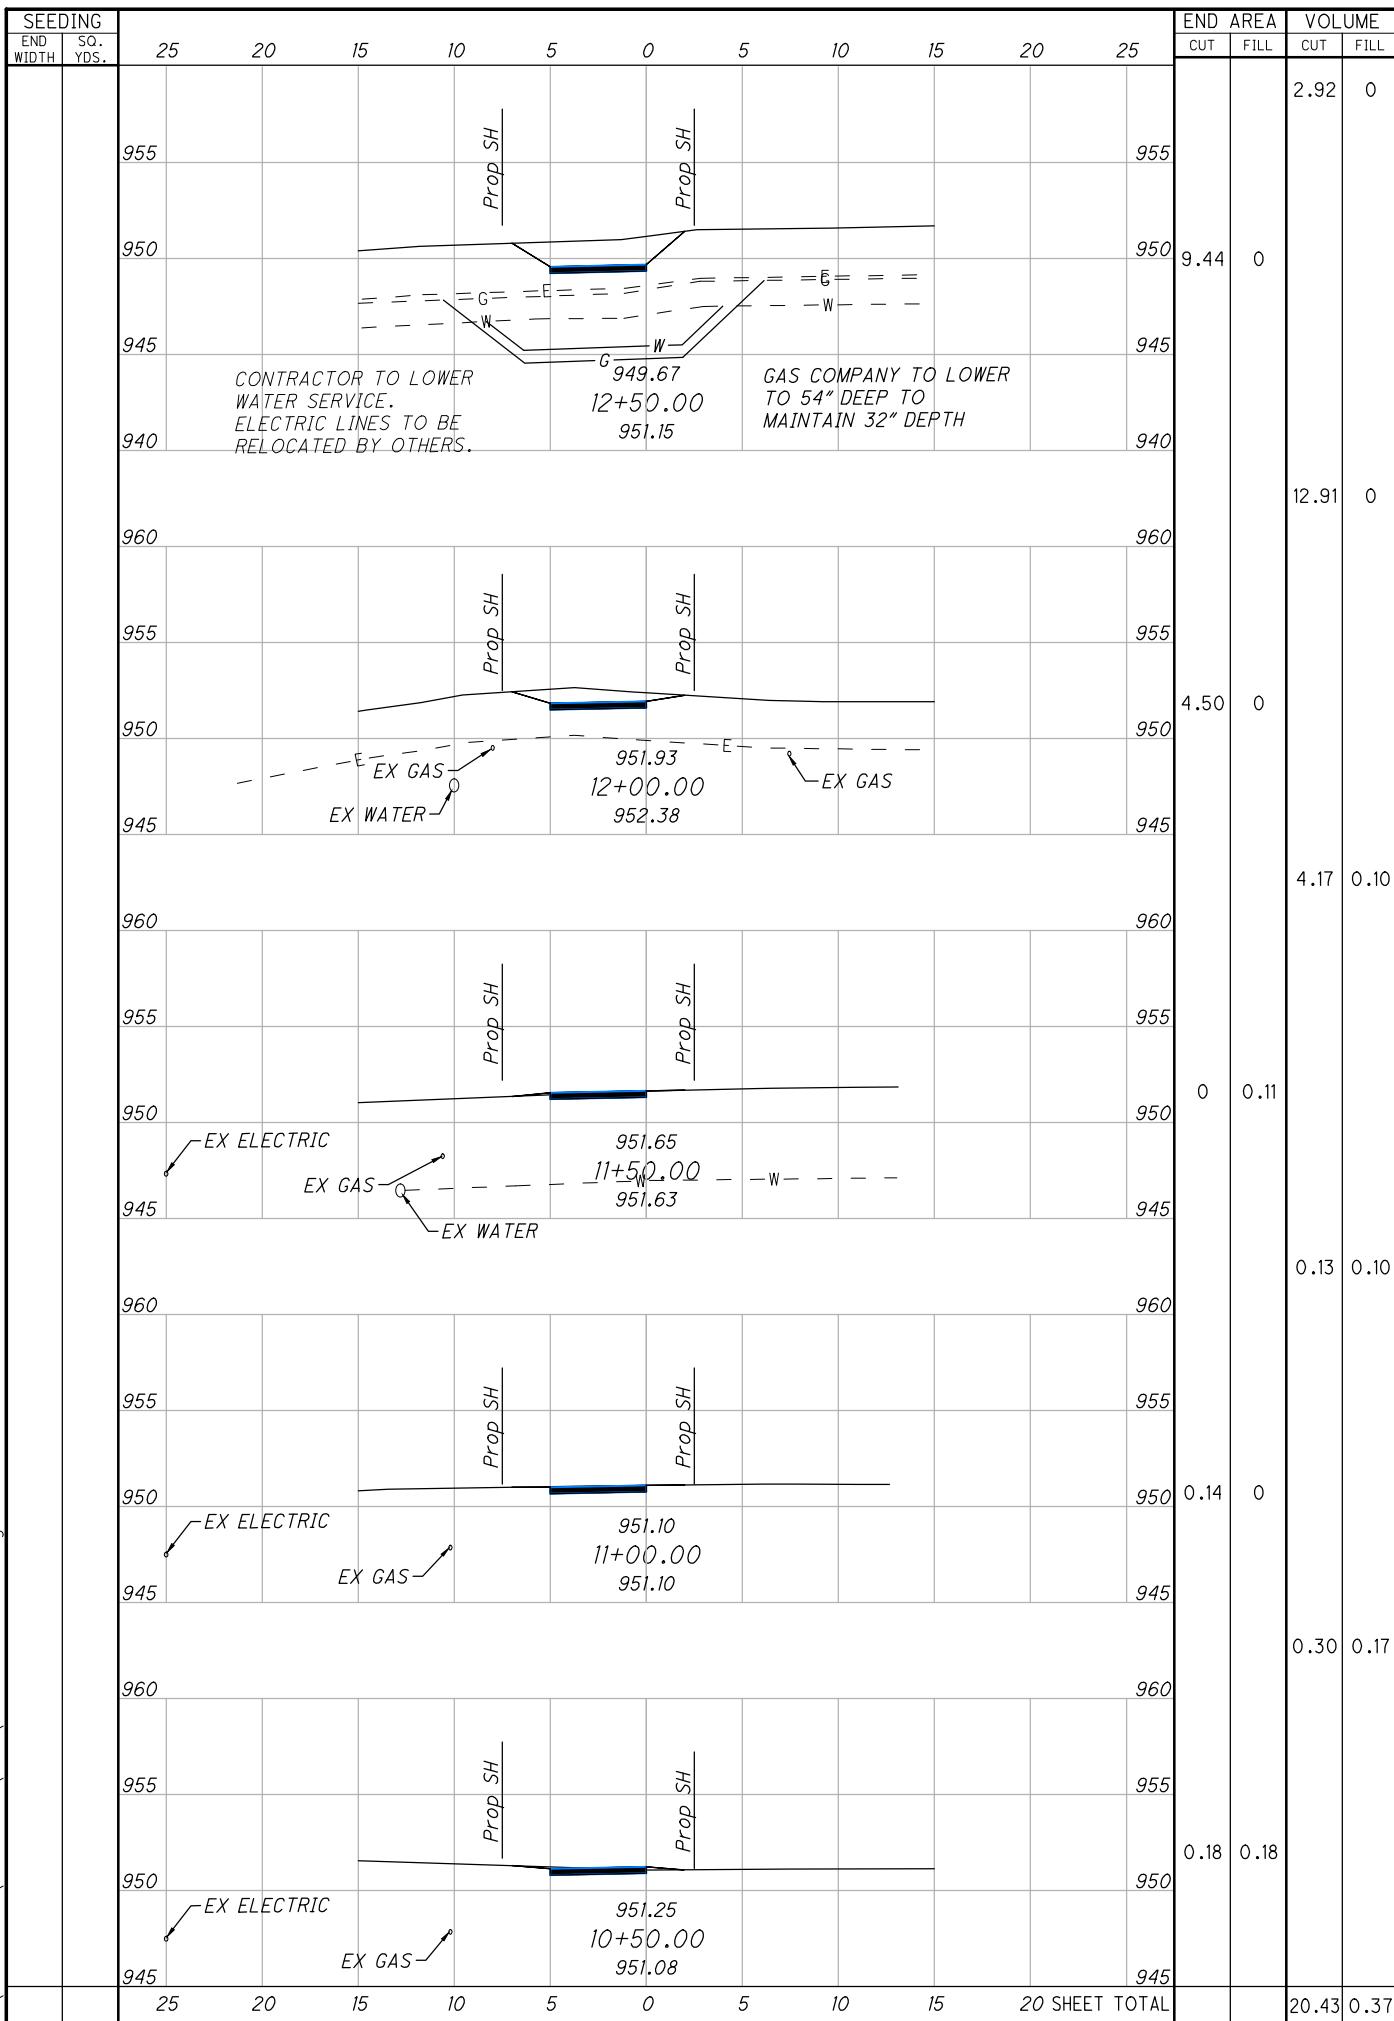

CROSS SECTIONS
STA 10+50 TO STA 13+00

UNI-RICHWOOD
SRTS SIDEWALKS

12
16