

Page: 1 of 9

From: 0.000 LEAVE ASD CO
To: 8.714 S0003R

Direction: **East**

Sheet total equivalent length of solid line: 2.000 Accum. total: 2.000 © 2008 - MasterMind Systems, Inc. - Traffic Safety Suite

ODOT Dist 3 - FINAL

No Passing Zone Log (WAY)

Page: 2 of 9

Route: 0095R
Length: 8.714

Direction: **East**

From: 0.000 LEAVE ASD CO
To: 8.714 S0003R

Length

Left


C/L

Right

Length

Control Points

Scale: 1.00 mile/page

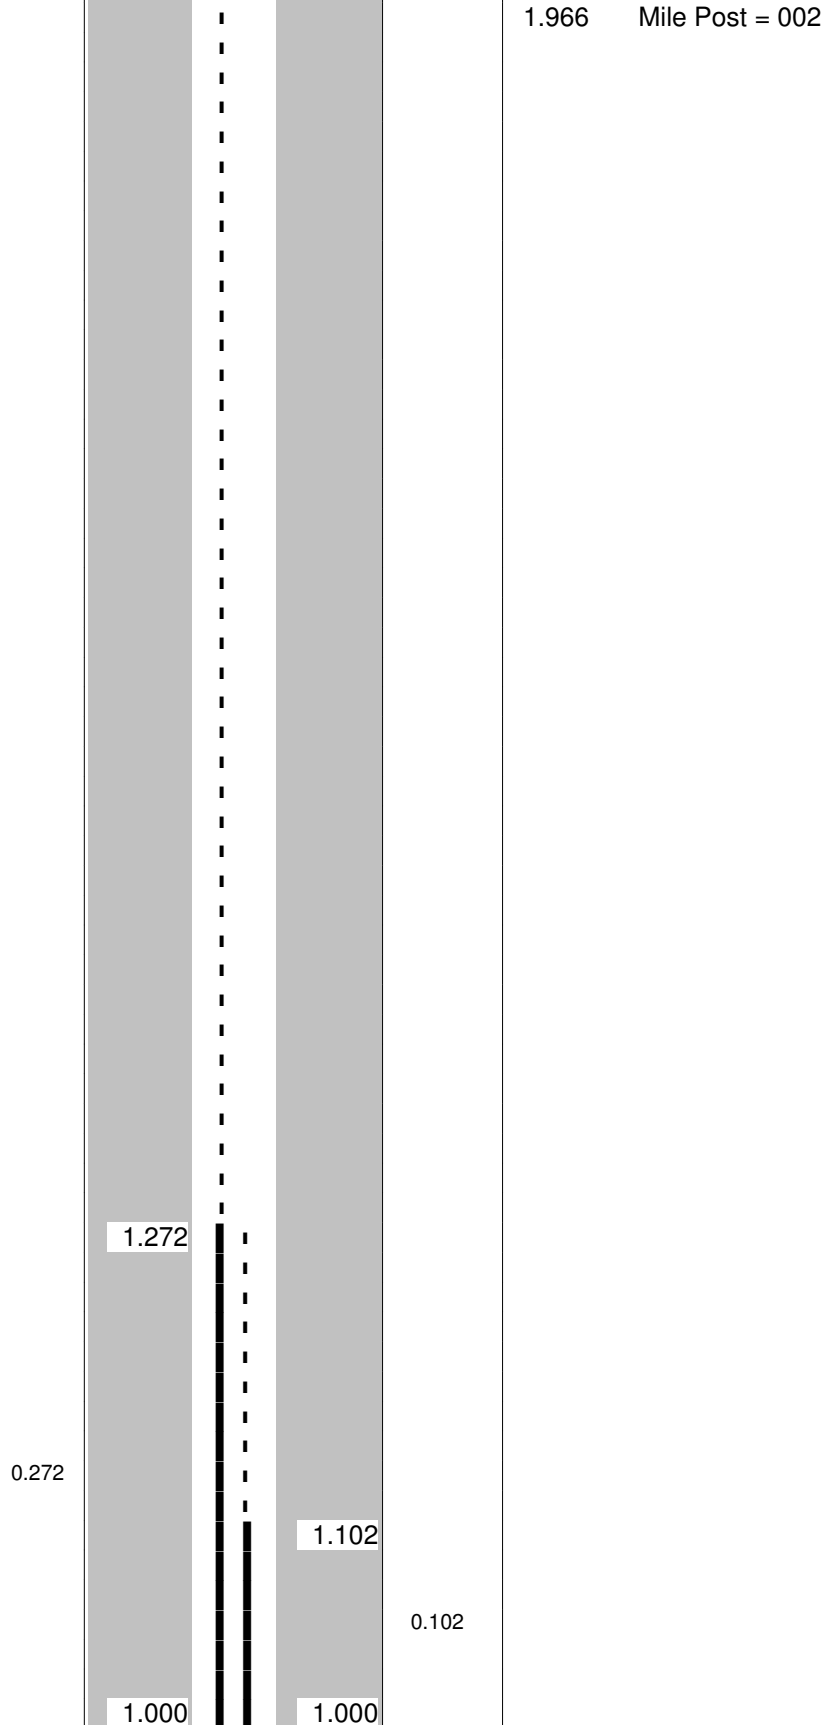

Sheet total equivalent length of solid line: 0.599

Accum. total:	2.599
---------------	-------

© 2008 - MasterMind Systems, Inc. - Traffic Safety Suite


ODOT Dist 3 - FINAL
No Passing Zone Log (WAY)

Page: 3 of 9

Route: **0095R**
 Length: **8.714**

Direction: **East**

From: **0.000 LEAVE ASD CO**
 To: **8.714 S0003R**

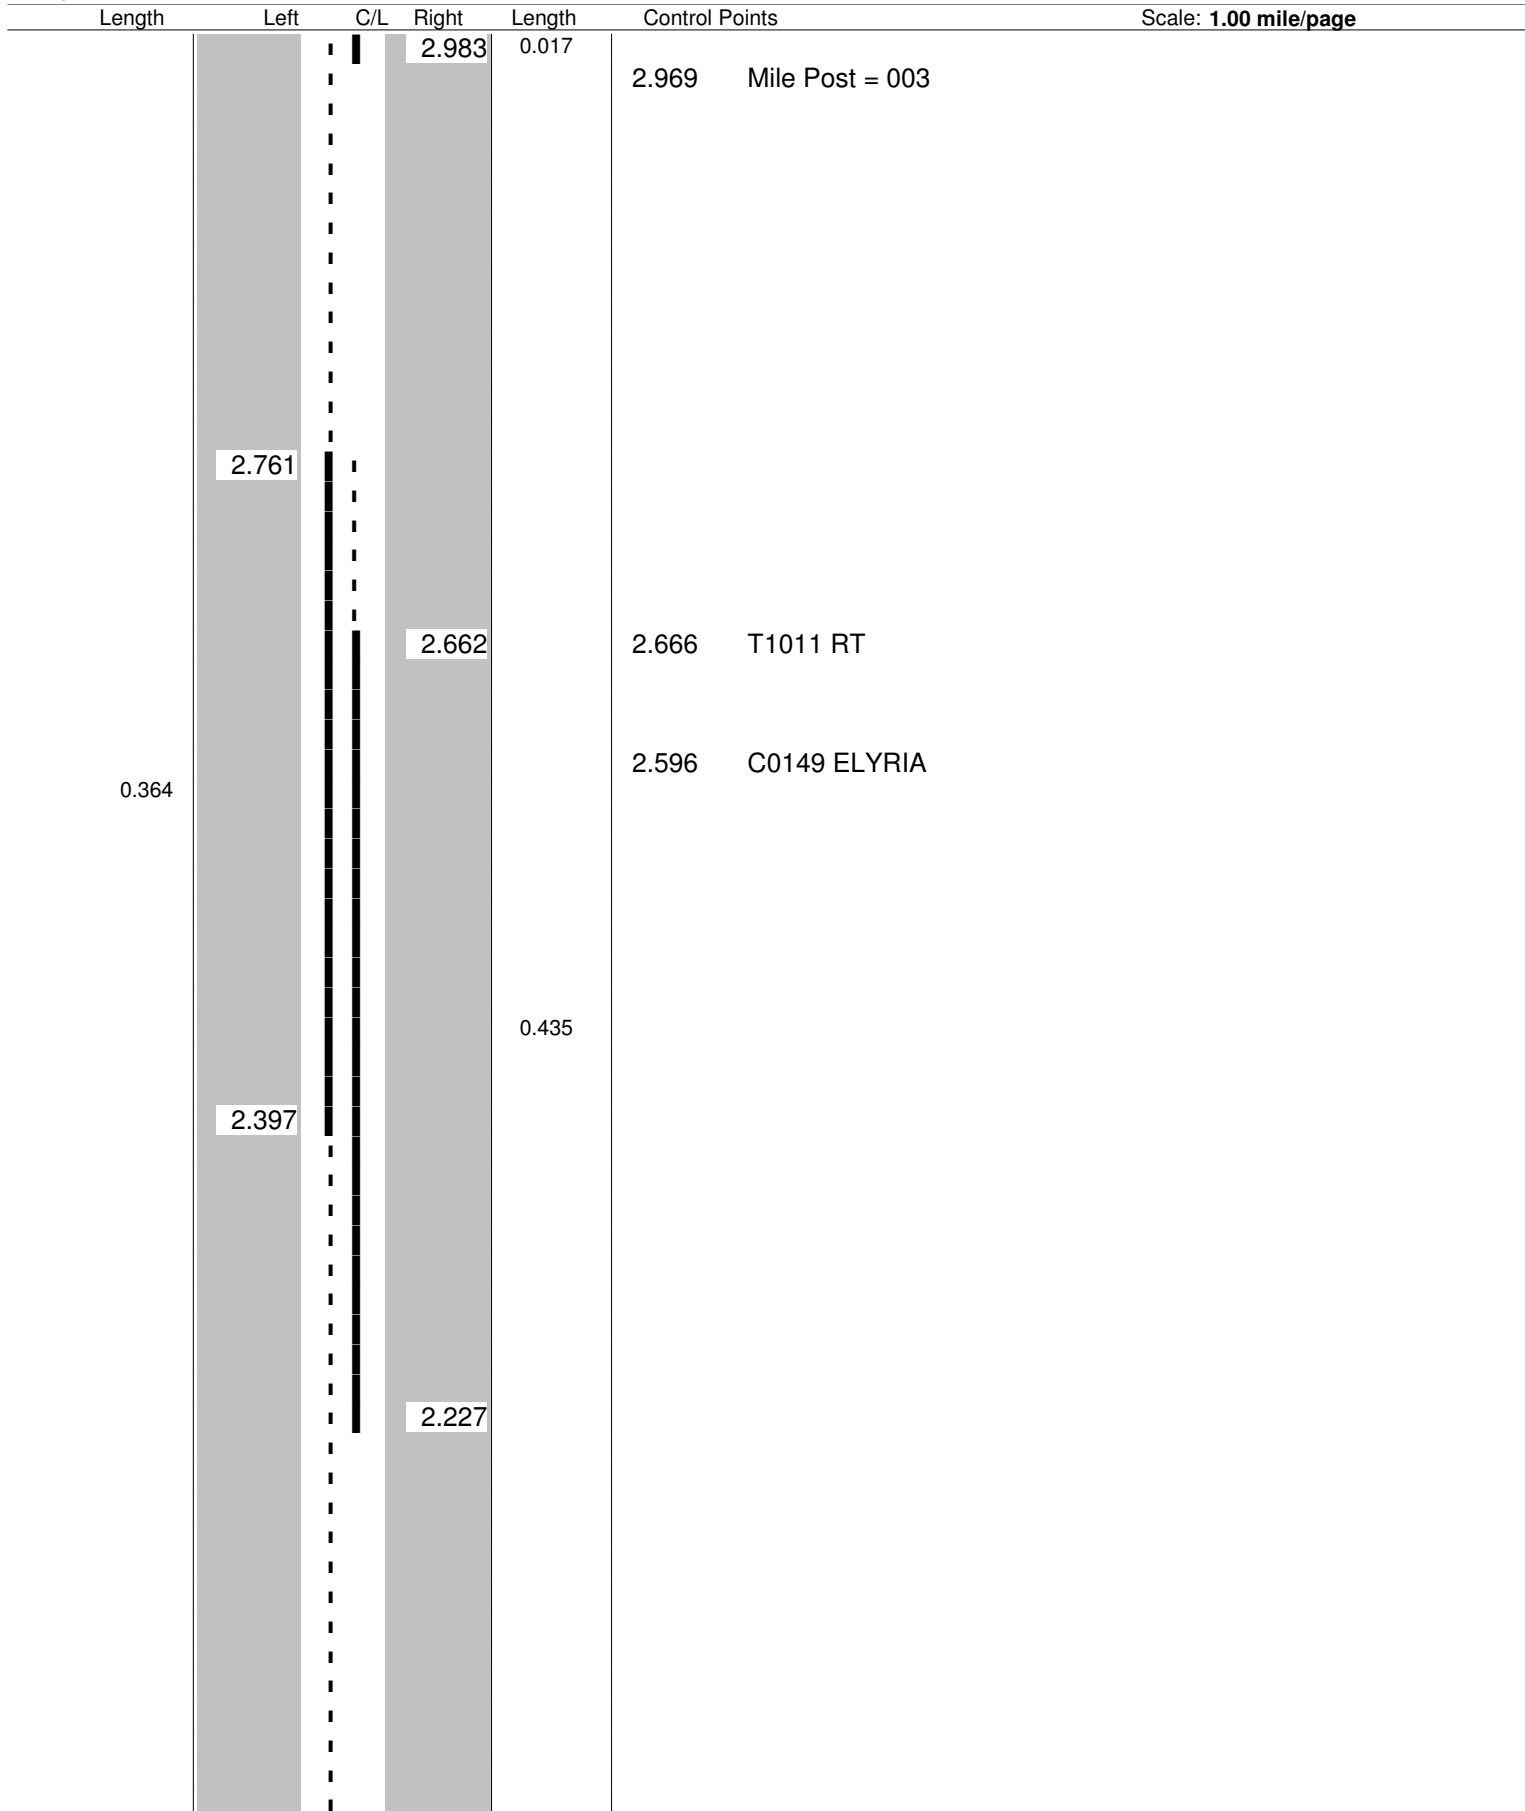

Sheet total equivalent length of solid line: 1.000

Accum. total: 3.599


© 2008 - MasterMind Systems, Inc. - Traffic Safety Suite

ODOT Dist 3 - FINAL **No Passing Zone Log (WAY)**

Route: **0095R**
 Length: **8.714**

Direction: **East**

From: **0.000 LEAVE ASD CO**
 To: **8.714 S0003R**

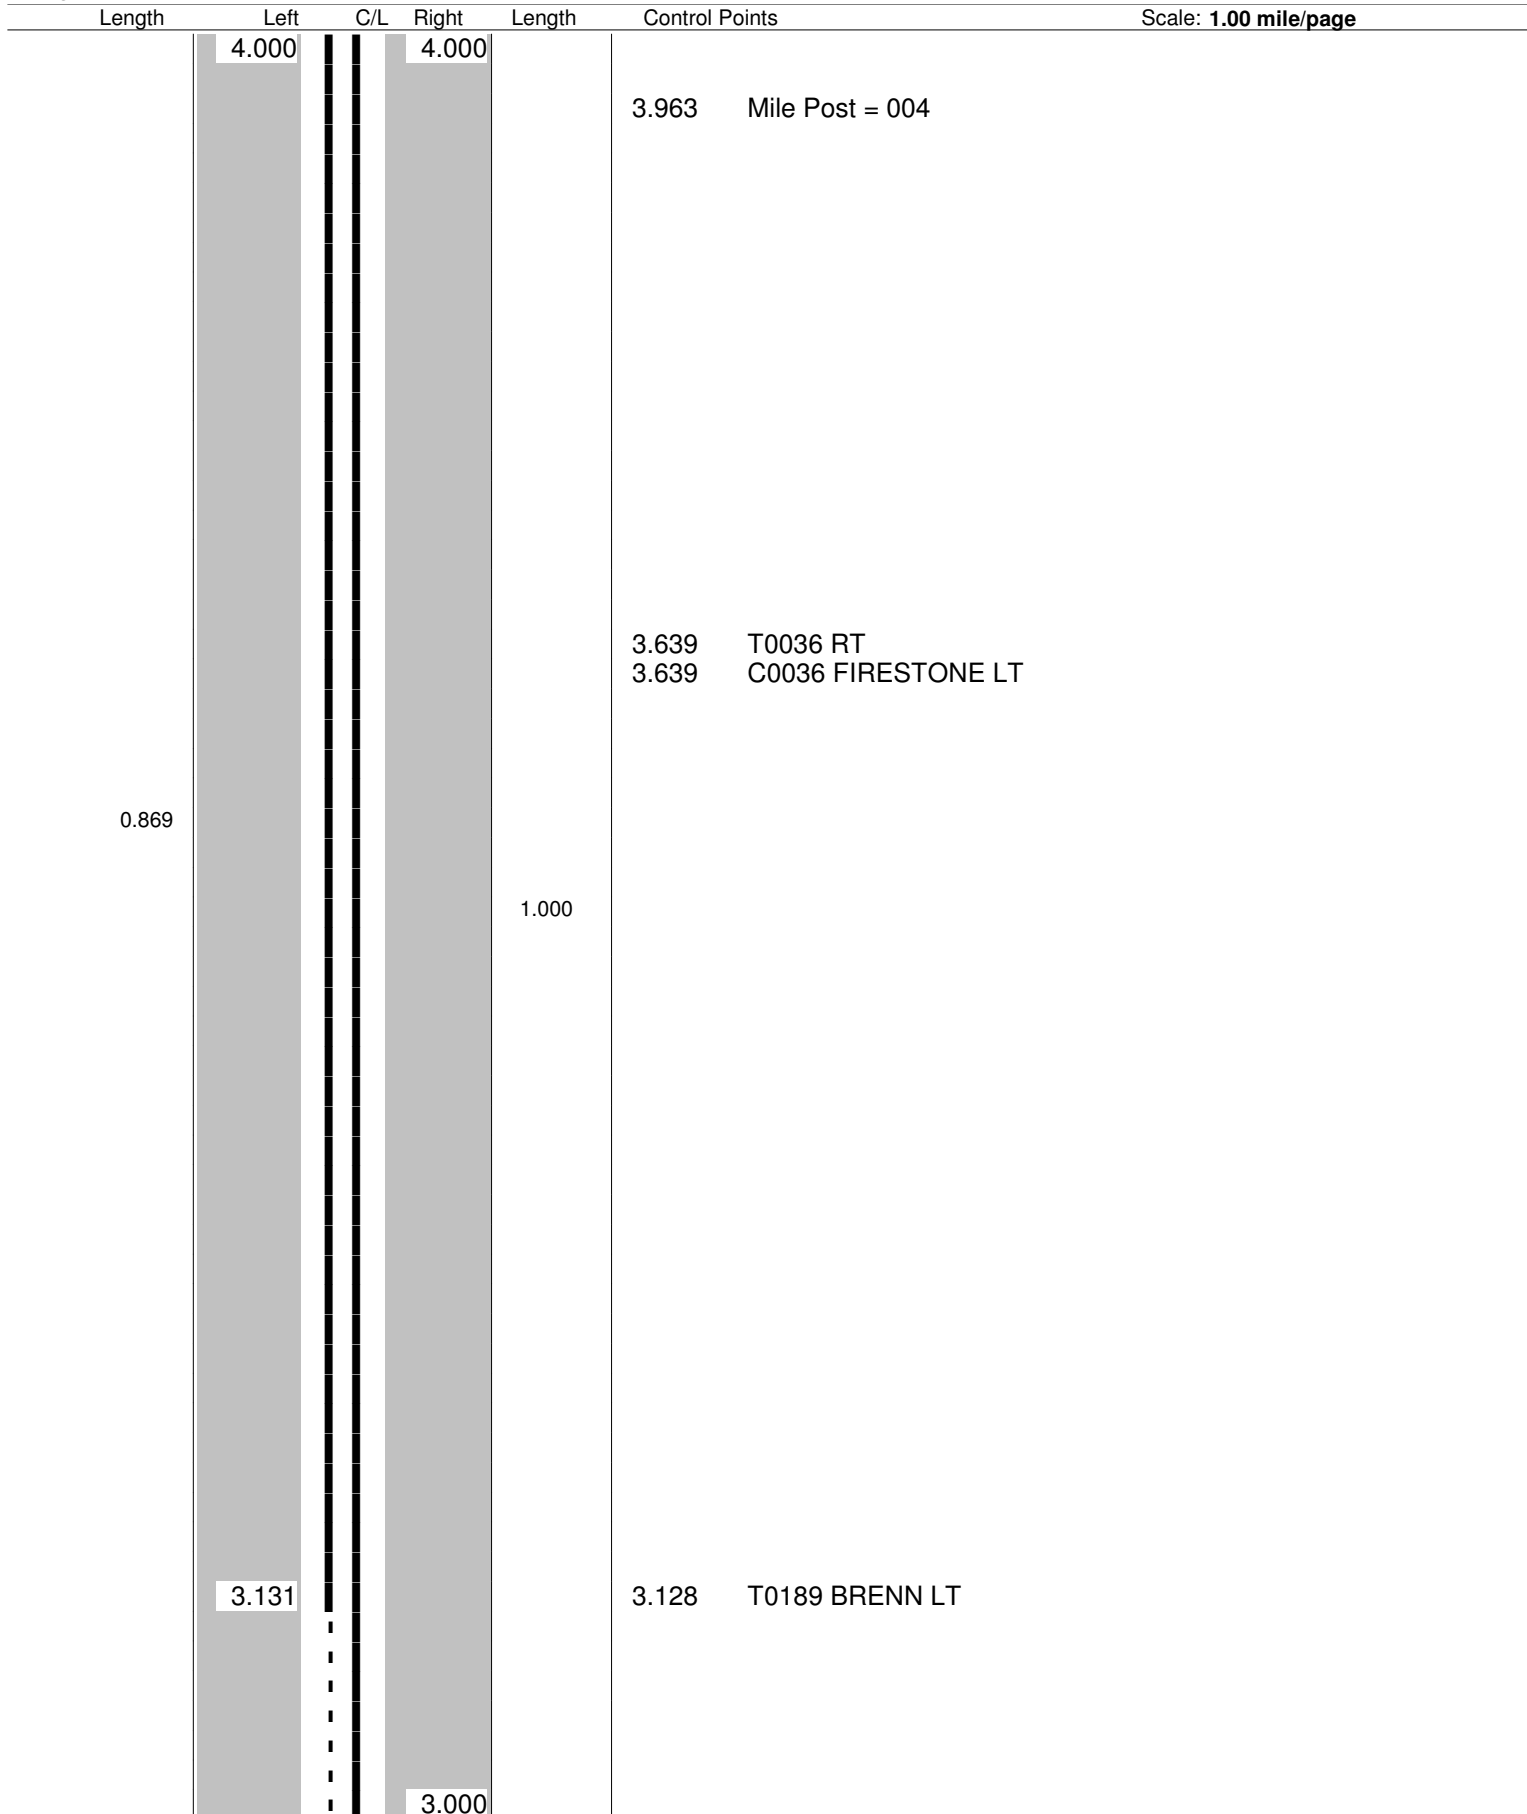


ODOT Dist 3 - FINAL No Passing Zone Log (WAY)

Page: 5 of 9

Route: **0095R**
Length: **8.714**

Direction: **East**

From: **0.000 LEAVE ASD CO**
To: **8.714 S0003R**

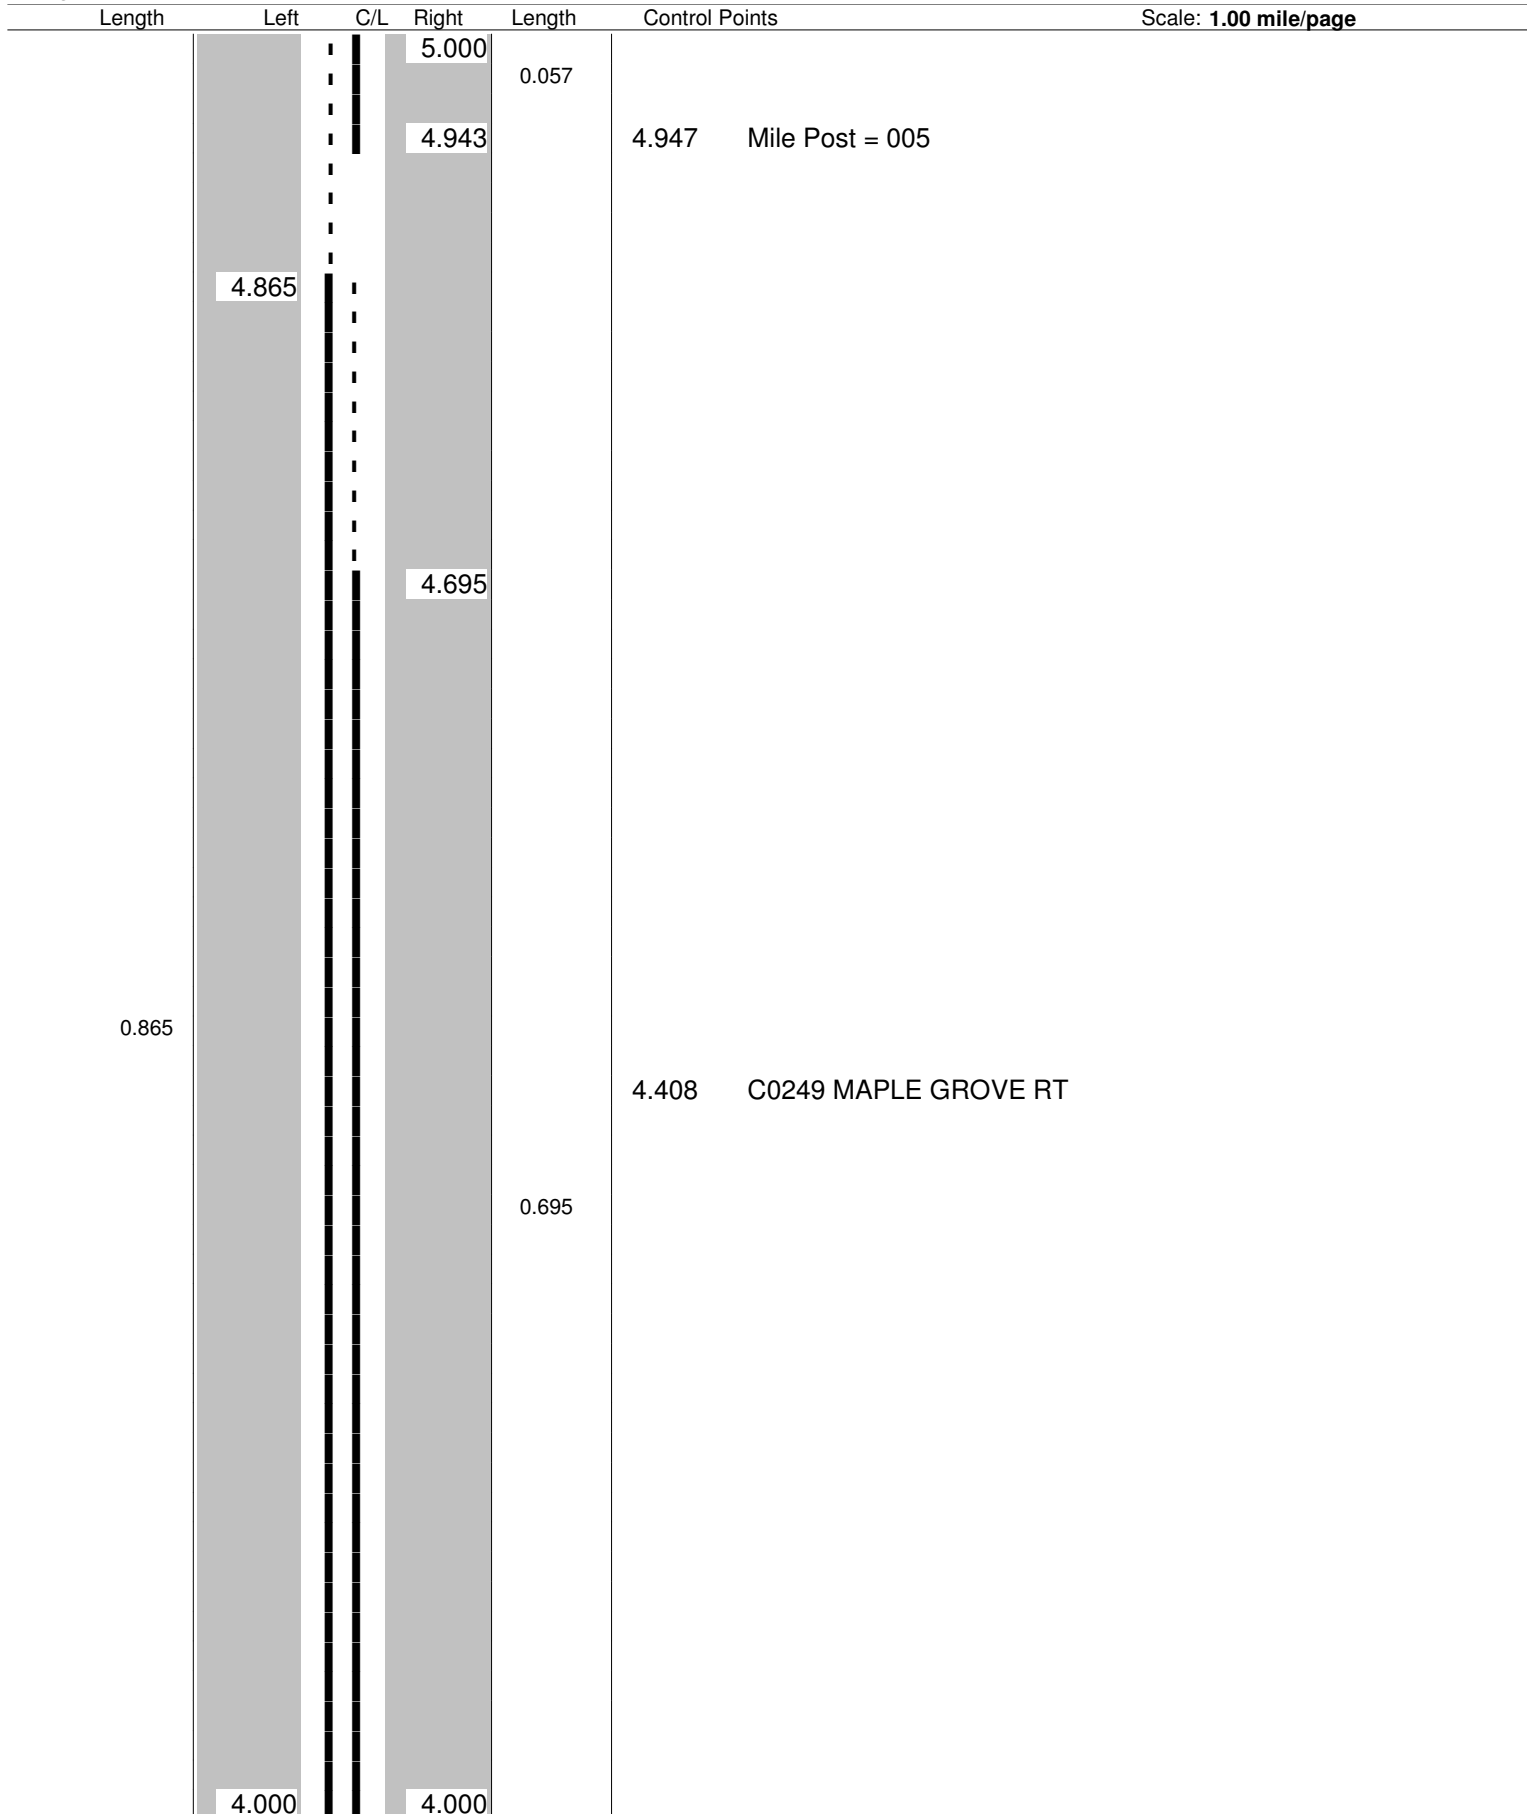

Sheet total equivalent length of solid line: 1.693

Accum. total: 7.194


© 2008 - MasterMind Systems, Inc. - Traffic Safety Suite

ODOT Dist 3 - FINAL
No Passing Zone Log (WAY)

Route: **0095R**
 Length: **8.714**

Direction: **East**

From: **0.000 LEAVE ASD CO**
 To: **8.714 S0003R**

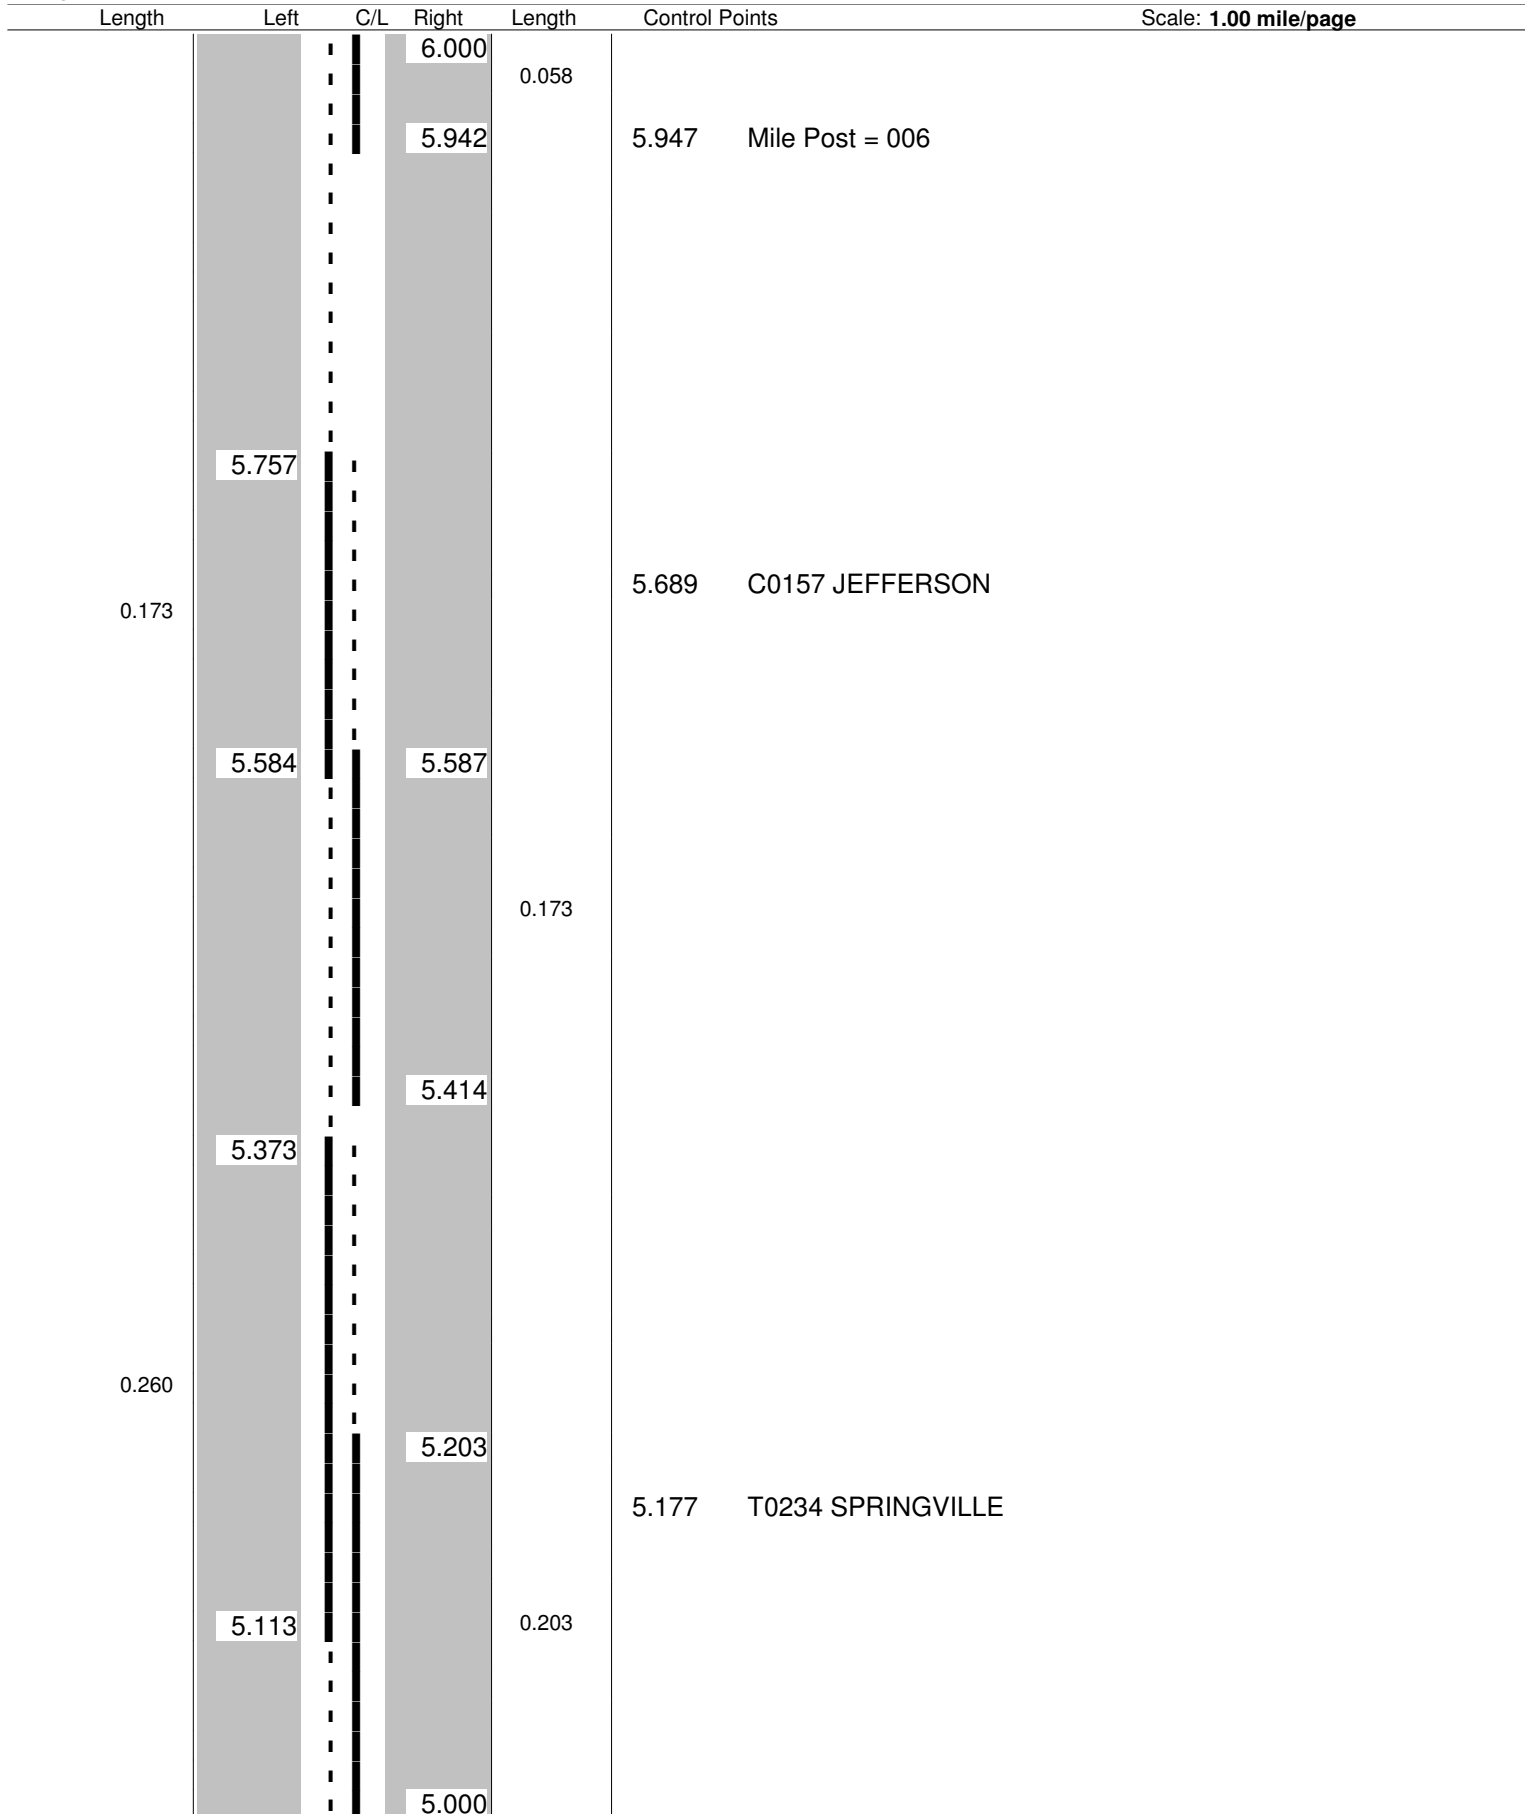


ODOT Dist 3 - FINAL No Passing Zone Log (WAY)

Page: 7 of 9

Route: **0095R**
Length: **8.714**

Direction: **East**

From: **0.000 LEAVE ASD CO**
To: **8.714 S0003R**

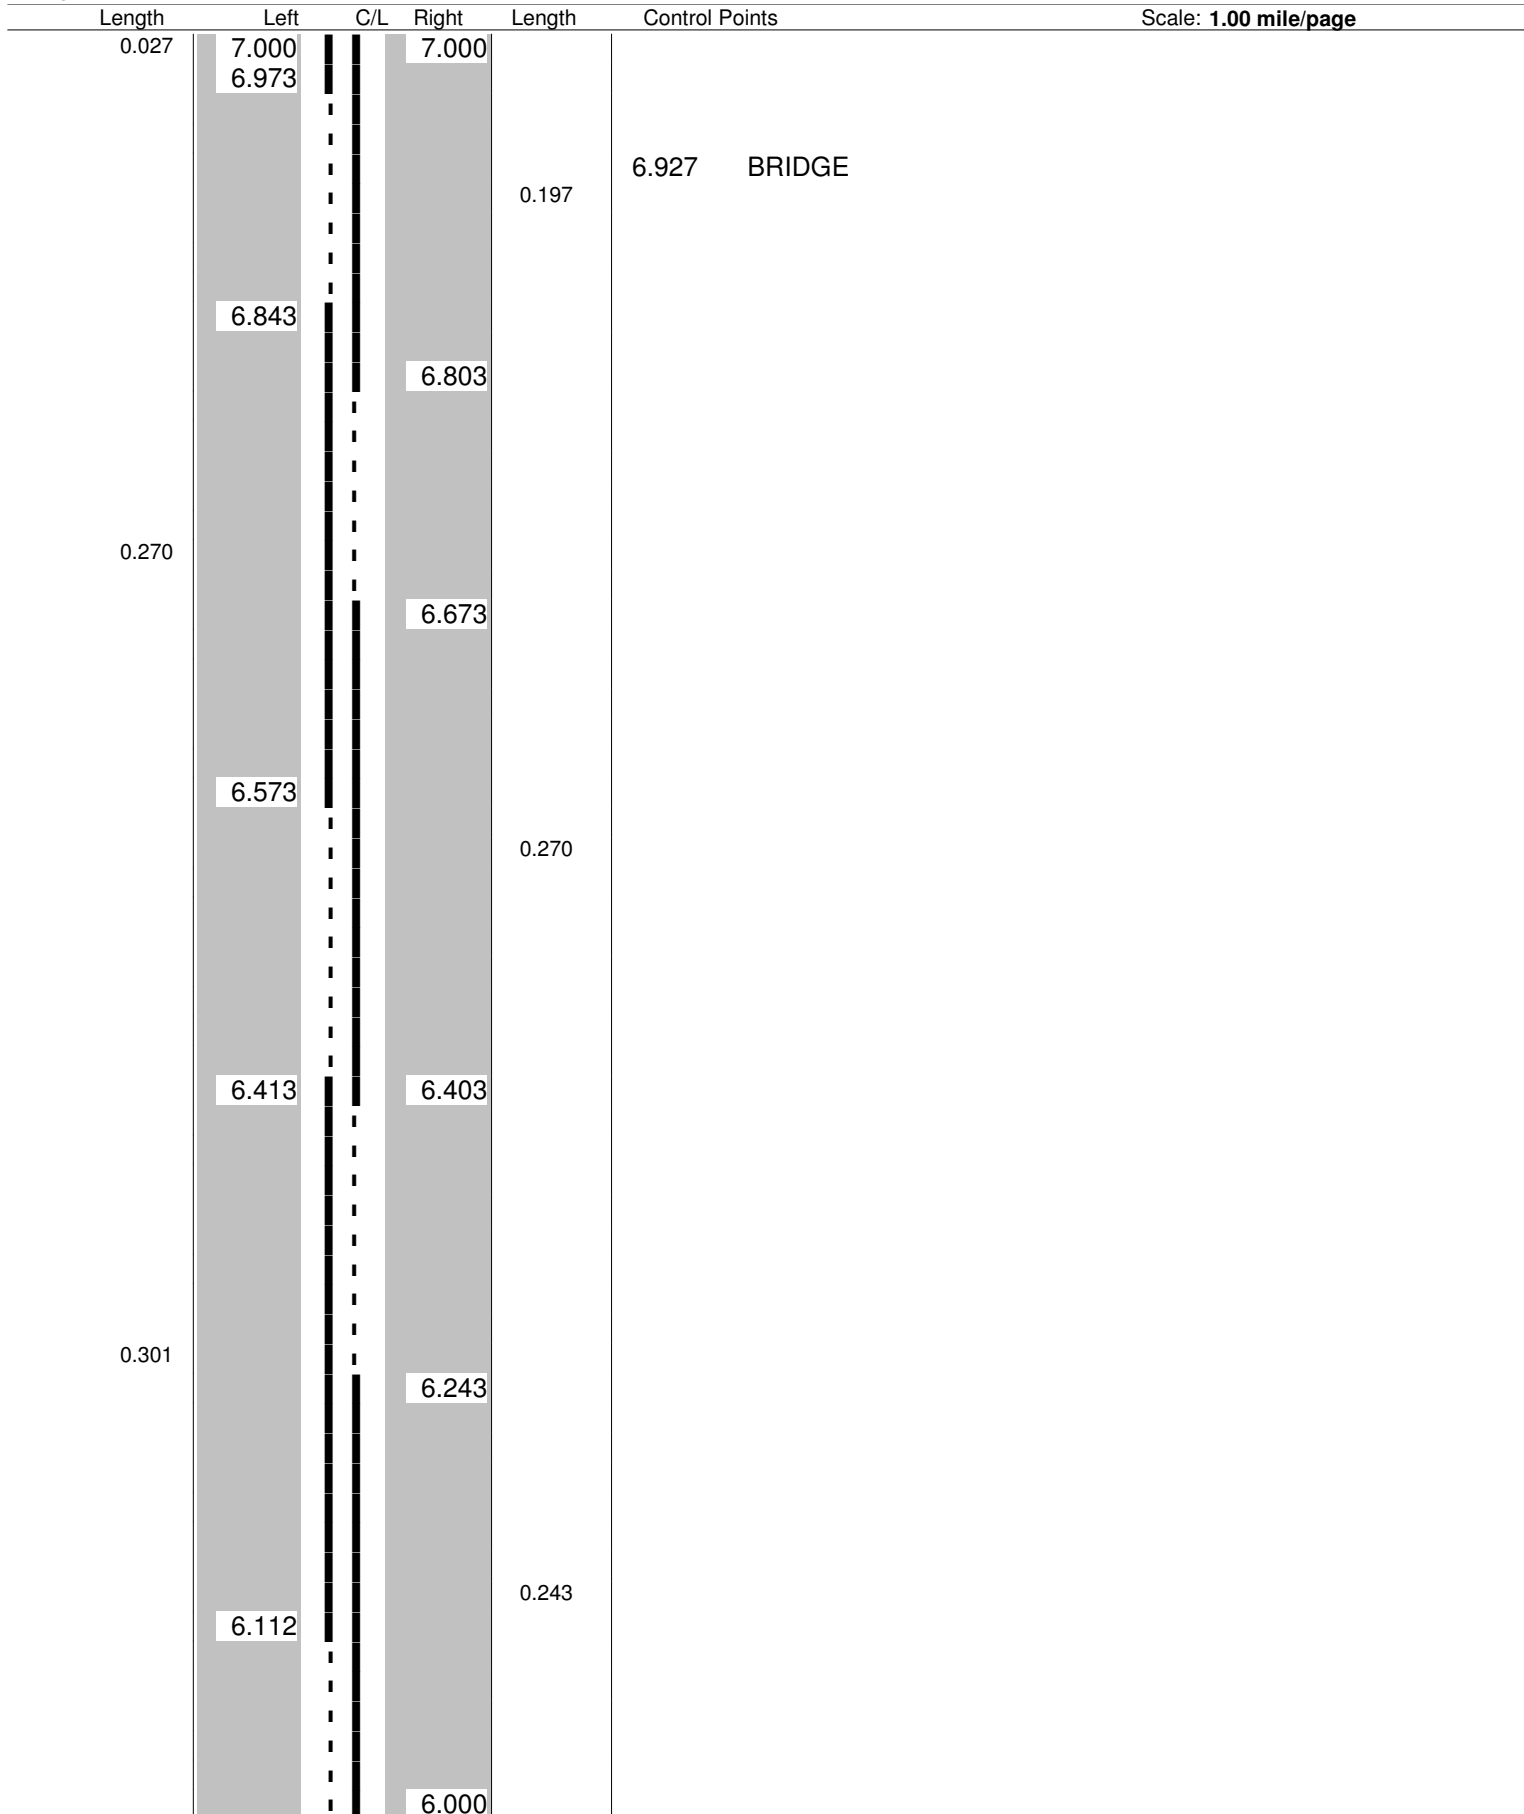

Sheet total equivalent length of solid line: 1.481

Accum. total: 9.769

© 2008 - MasterMind Systems, Inc. - Traffic Safety Suite


ODOT Dist 3 - FINAL
No Passing Zone Log (WAY)

Page: 8 of 9

Route: **0095R**
 Length: **8.714**

Direction: **East**

From: **0.000 LEAVE ASD CO**
 To: **8.714 S0003R**

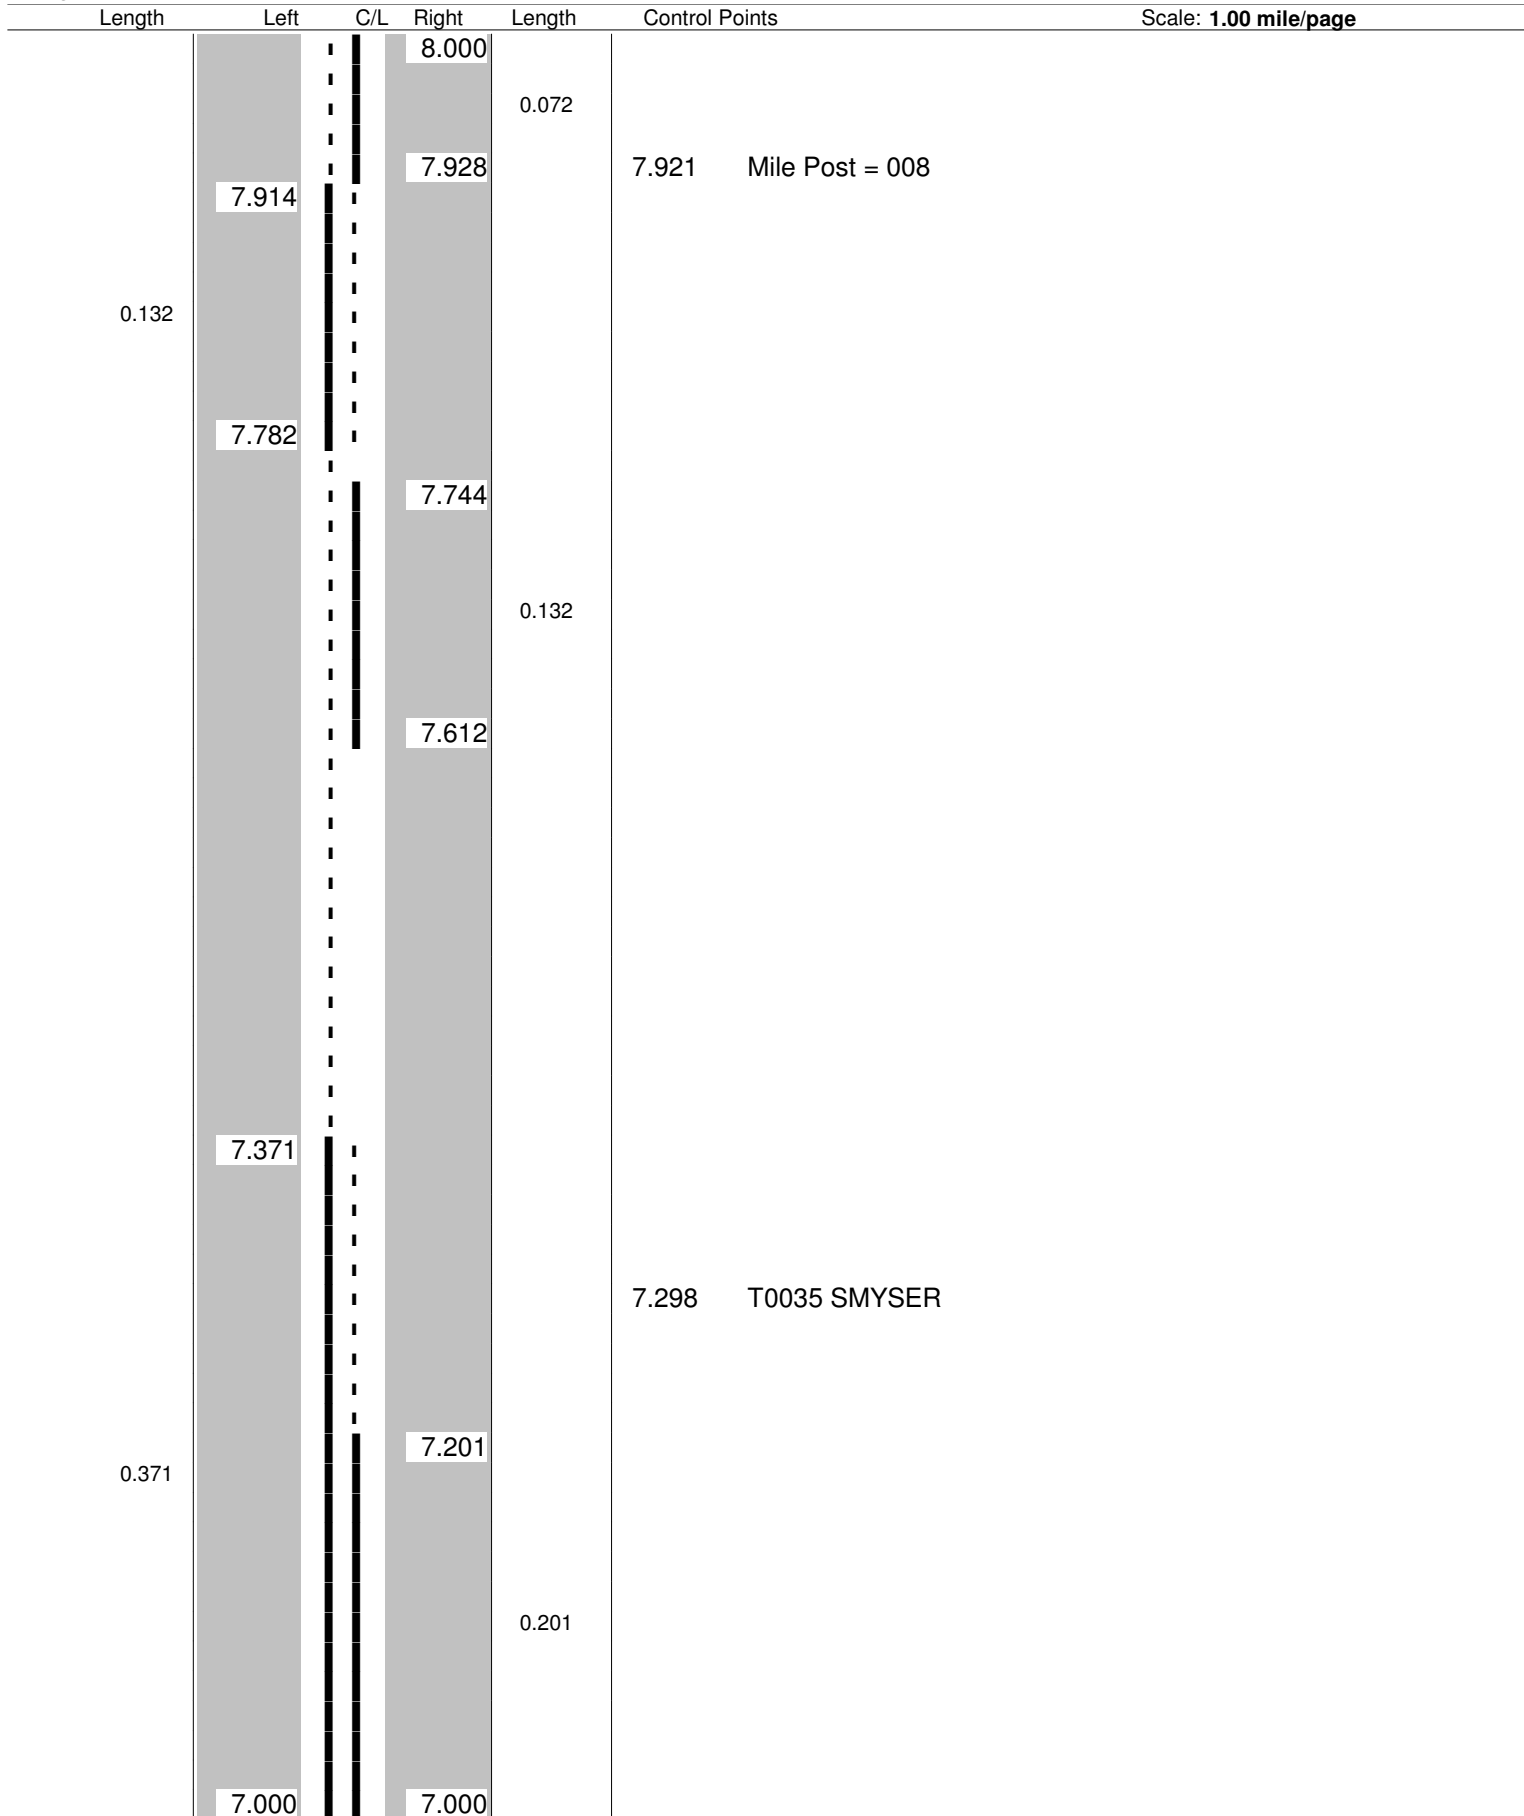

Sheet total equivalent length of solid line: 1.108

Accum. total: 10.877

© 2008 - MasterMind Systems, Inc. - Traffic Safety Suite


ODOT Dist 3 - FINAL **No Passing Zone Log (WAY)**

Page: 9 of 9

Route: **0095R**
 Length: **8.714**

Direction: **East**

From: **0.000 LEAVE ASD CO**
 To: **8.714 S0003R**

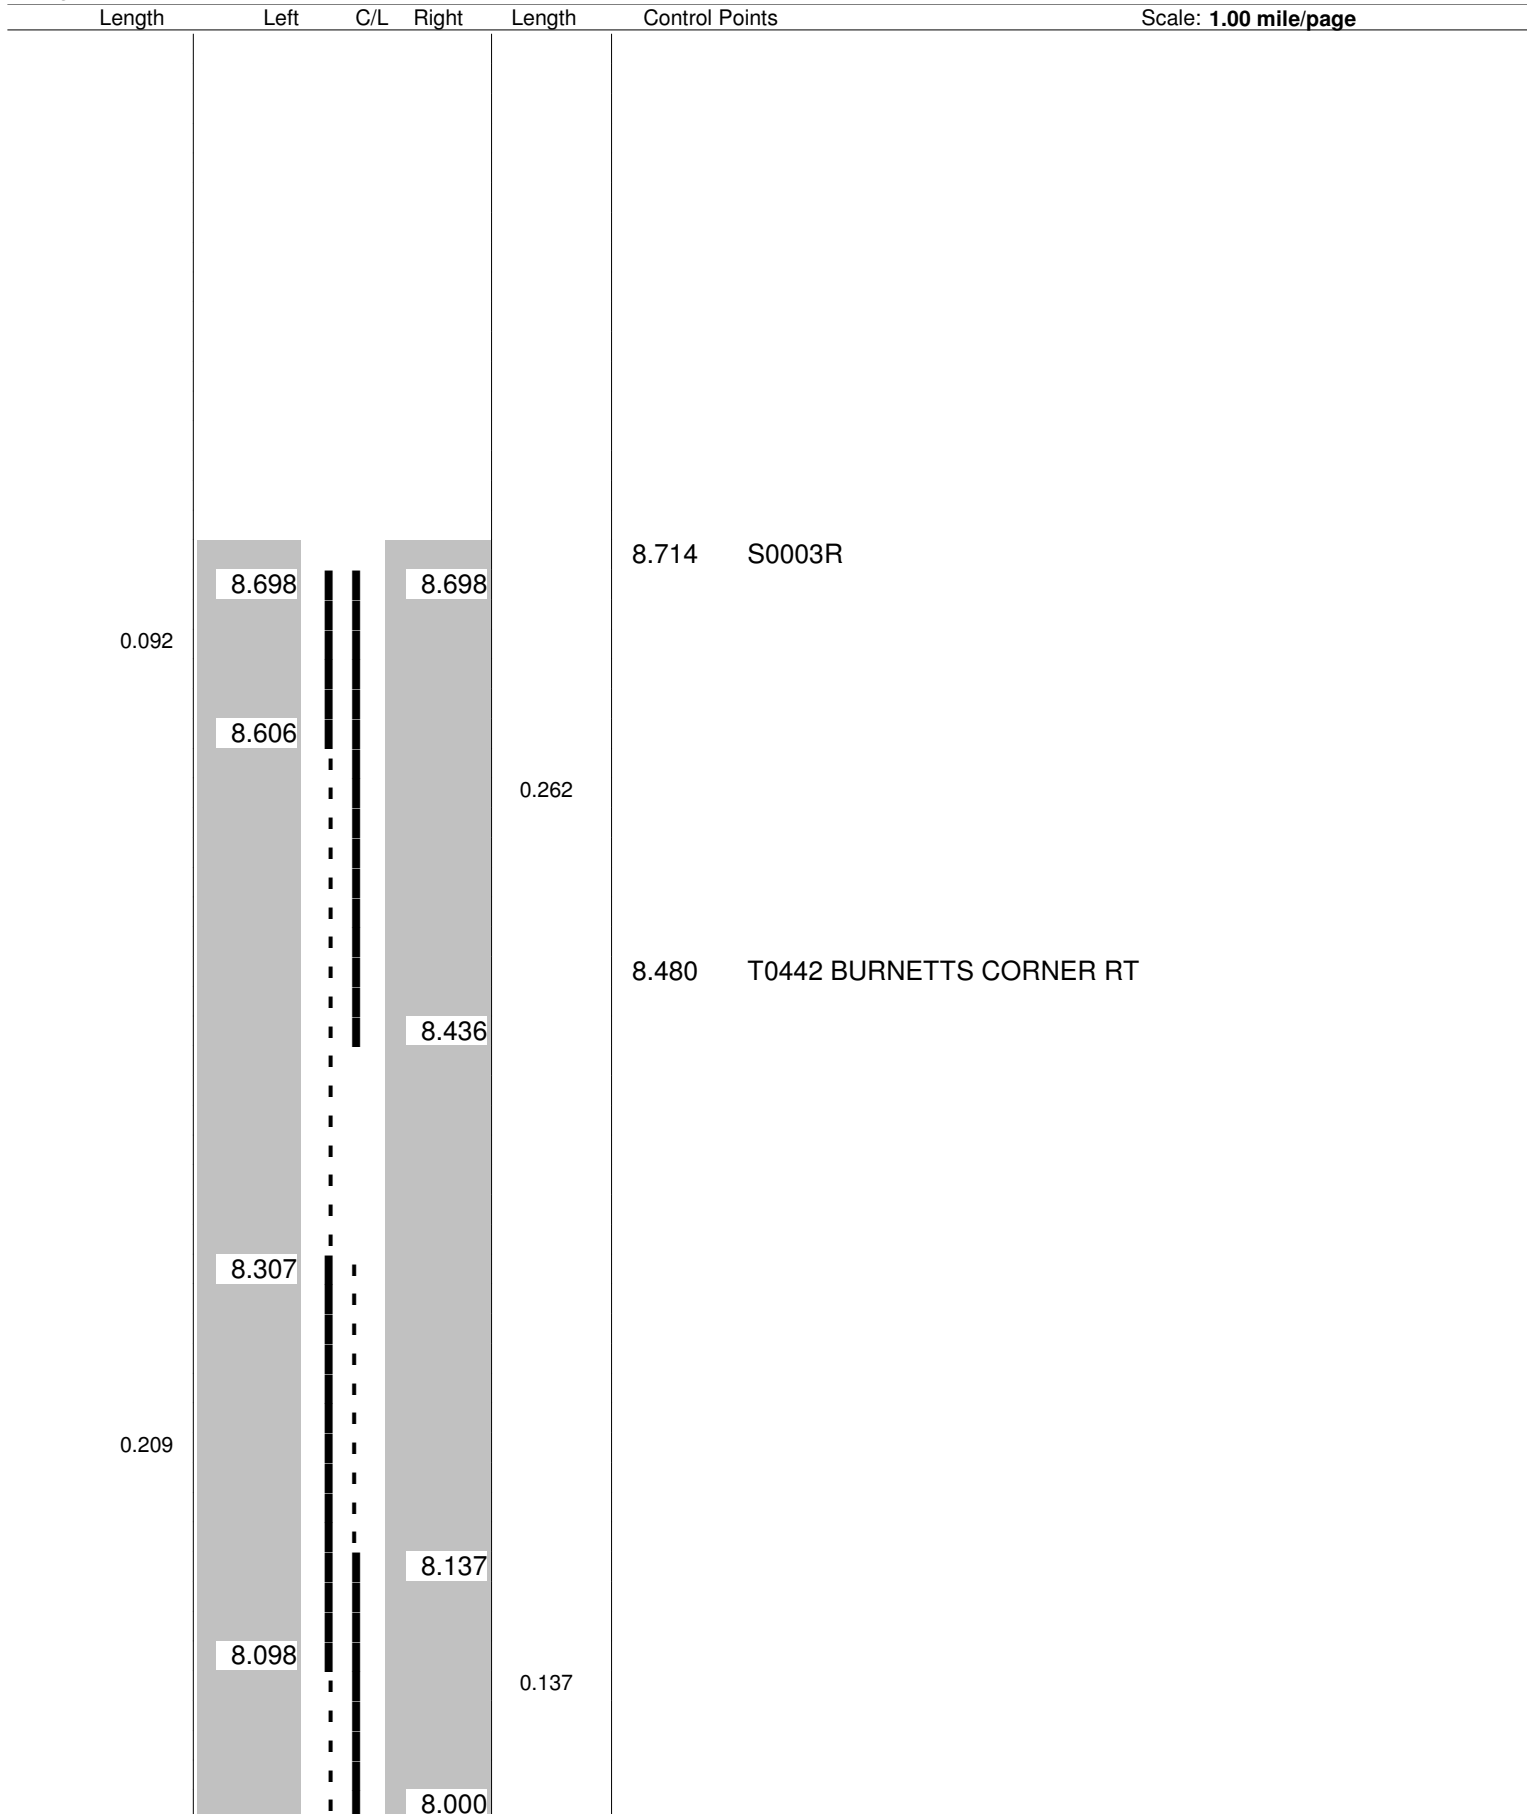

Sheet total equivalent length of solid line: 0.842

Accum. total: 11.719

© 2008 - MasterMind Systems, Inc. - Traffic Safety Suite