


E1-H5, 96x30;
 3.0" Radius, 2.0" Border, White on Green;
 "EXIT", E 2K; "148", E 2K;
 Table of letter and object lefts

E	X	I	T	1	4	8
7.3	16.2	26.9	30.4	52.9	59.9	76.6

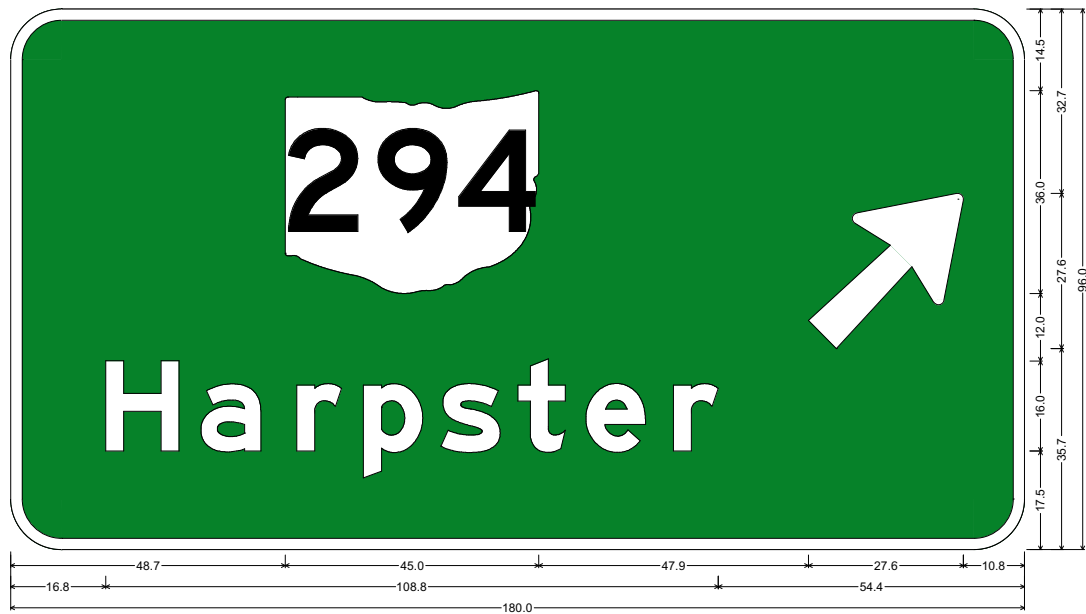

9.0" Radius, 2.0" Border, White on Green;
 State Highway 294 M1-H5-36-3; "Harpster", E Mod 2K; Arrow A-1 - 35.0" 45";
 Table of letter and object lefts

H	a	r	p	s	t	e	r
16.8	33.8	50.8	62.6	76.4	90.1	102.1	117.6