



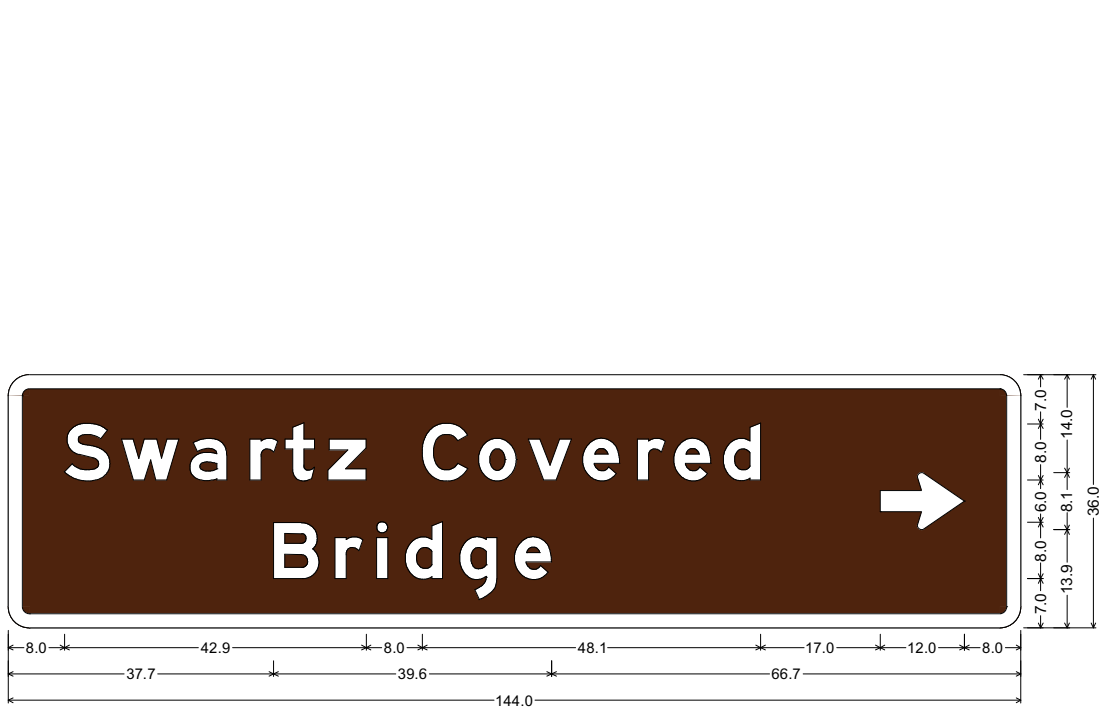

D7-H15-144;
 3.0" Radius, 2.0" Border, White on Brown;
 "Swartz Covered", E Mod 2K; "Bridge", E Mod 2K; Standard Arrow 12.0" X 8.1" 0°;
 Table of letter and object lefts

S	w	a	r	t	z	C	o	v	e	r	e	d	➔
8.0	16.1	25.9	34.3	39.4	45.5	58.9	66.9	73.9	81.7	89.5	94.7	101.7	124.0
B	r	i	d	g	e								
37.7	46.5	52.4	56.5	64.2	72.0								

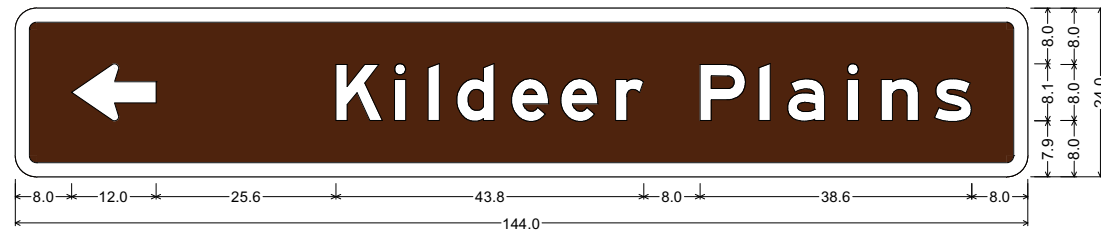

D7-H15-144;
 3.0" Radius, 2.0" Border, White on Brown;
 Standard Arrow 12.0" X 8.1" 180°; "Kildeer Plains", E Mod 2K;
 Table of letter and object lefts

←	K	i	i	d	e	e	r	P	i	a	i	n	s
8.0	45.6	53.9	58.7	62.8	70.6	77.6	85.4	97.4	105.8	109.8	118.3	123.1	130.7