



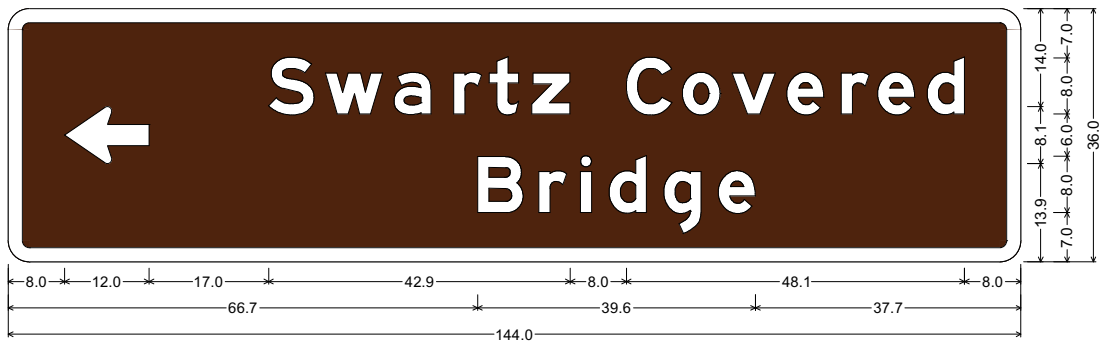

D7-H15-144;
 3.0" Radius, 2.0" Border, White on Brown;
 Standard Arrow 12.0" X 8.1" 180°; "Swartz Covered", E Mod 2K; "Bridge", E Mod 2K;
 Table of letter and object lefts

←	S	w	a	r	t	z	C	o	v	e	r	B	d
8.0	37.0	45.1	54.9	63.3	74.5	87.9	95.9	102.9	110.7	118.5	123.7	130.7	
B	r	i	d	g	e								
66.7	75.5	81.4	85.5	93.2	101.0								

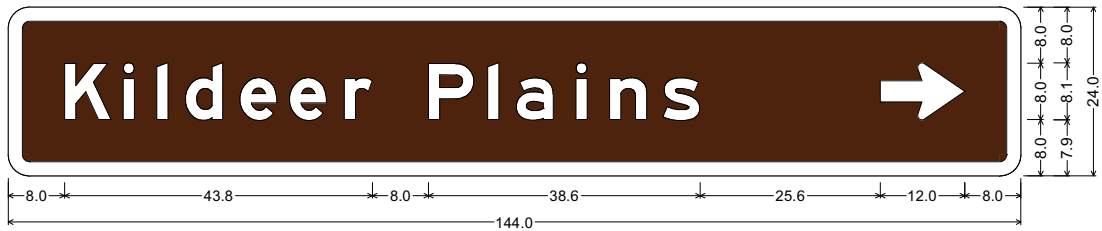

D7-H15-144;
 3.0" Radius, 2.0" Border, White on Brown;
 "Kildeer Plains", E Mod 2K; Standard Arrow 12.0" X 8.1" 0°;
 Table of letter and object lefts

K	i	i	d	e	e	r	P	i	a	i	n	s	→
8.0	16.3	21.1	25.2	33.0	40.0	47.8	59.8	68.2	72.2	80.7	85.5	93.1	124.0