

Project description: A project to increase resiliency of the slope by repairing erosion caused by the drainage ditch along SR 108 in Henry County.

The project will impact approximately 12 ownerships/parcels and require approximately 0 relocations. All parcel numbers are approximate and the actual number will vary. As of July 23, 2026 the Right of Way Acquisition Complete date in Ellis is 08/02/2027. **RW Services will consist of Appraisal, Acquisition and Relocation**, as defined in the following scope descriptions.

CRS	HNE-108-2.51	
FPN#	E 260114	
PID#	122448	State Job# 420663
Pre-Scope of Services Meeting		
Approved Final Scope of Services Minutes		

**THE OFFICE OF REAL ESTATE
SCOPE DEFINITIONS
FOR RIGHT OF WAY SERVICES
(Revised 8 29 2014)**

1. **Project Management:** The degree of difficulty in project management varies depending on the project size and complexity, and on the amount of tasks over which the consultant has direct control.
2. **Project Manager:** A professional prequalified by ODOT in the consultant's organization responsible for the planning and execution of the project delivery requirements. The Project Manager is responsible for minimizing risks throughout the lifetime of the project and resolving issues of uncertainty thus ensuring the project is delivered on schedule and in compliance with ODOT procedure.

The responsibilities of the Project Manager are as follows:

- A. Complete Progress Reports / Status Reports, attend meetings as scheduled and meet all established time lines.
- B. Assure compliance with laws, regulations and procedures controlling all Right of Way disciplines that the Project Manager is managing as identified on the Task Division Sheet.
- C. Responsible for assigned deliverables set forth in the contract.
- D. The essence of a project manager is to complete delivery of the project without assistance from the District to include: Acquisition files that are compliant with ODOT procedure; to deliver the project by the time established per the scope; and to deliver a project having a minimal number of conditions. It is unacceptable to deliver a project requiring the District to devote its limited resources to correct problems that the Consultant was hired to manage and resolve.

3. **Pre-qualification:** The specific individuals listed on the Task Division Sheet and/or Attachment C, Schedule of Appraisal Formats, shall be pre-qualified by ODOT.
4. **Project Mobilization Meeting (Scoping Meeting):** A project mobilization meeting will be held for the purpose of introductions and to address any questions relating to the project scope. The project mobilization meeting will outline contact persons and communication protocol. At this meeting all issues related to the specific job and its division of responsibilities will be resolved.
5. **Project Time line and Work Plan:** A project time line and workplan shall be submitted by the Consultant. The time line shall be a brief one page bar graph. The workplan shall be submitted on ODOT Form RE 101. They shall indicate the critical path of the project as it relates to overall project development. They shall include the date all acquisitions must be completed and parcels submitted to the District as signed or to be filed. This date will be identified by the District during project authorization. The Consultant must provide for reviews of the final product of each function contained in this scope on the date indicated in the project time line and workplan. Adherence to the project time line and workplan shall be strictly enforced.
6. **Late Fees:** If a due date cannot be met, the consultant must email a request in advance for a time extension outlining the circumstances that require such extension to the District Project Manager Due dates will be communicated as part of the work authorization documents. The District Project Manager shall respond in writing to the request. If the request is denied, and the consultant does not deliver by the due date, the consultant's fee will be reduced as follows:

If the authorized task is not delivered by the close of business on the due date, the original fee for the task will be reduced by 2%. Thereafter, the original fee for the task will be reduced by 1% per day from the original amount until the task is received and officially date stamped by ODOT.

All parties acknowledge this penalty will not be applied if the reason for the delay is caused by the actions or request of ODOT. However, a request for a time extension must still be made in writing by the Consultant.

7. **Pay Items:** Pay items are only those tasks identified in the Schedule of Work Authorized.
8. **Plan Review:** The Consultant shall identify any plan problems that arise and notify the Project Manager in the District in writing. The consultant shall not suspend activity on a project as a result of minor plan discrepancies, unless instructed by the Project Manager in the District. Throughout the course of performing authorized tasks, identify problems with the plan including, but not limited to, missing topographical items based on a field

check; items not marked as save or take; summary sheet errors; omissions; permanent parcel numbers (PPN) or Auditor Parcel Numbers (APN); volume and page; take area; Present Road Occupied (PRO). Any discrepancy must be immediately reported to ODOT.

9. **Compilation of Form RE 95:** The Property Inventory Classification form (RE-95) must identify the ownership of real estate and personal property to be acquired. Consultants shall complete and obtain owner and tenant signatures on the RE 95 prior to completion of the appraisals. If the owner or tenant refuses to sign the RE 95, a notation must be made detailing efforts made to obtain the signatures and the agent must sign the form. Any exceptions shall have prior approval of the District Project Manager.
10. **Pre-Acquisition Survey (Interview):** Shall be in compliance with the Relocation Section of the ODOT Real Estate Manual. The Consultant shall be responsible for the completion of the pre-acquisition survey and all applicable forms with photos of all real property structures attached on a separate sheet of paper. Notes and RE 610 form shall be prepared in conjunction with the pre-acquisition survey.
11. **Pre-Acquisition Report:** Shall be in compliance with the Relocation Section of the ODOT Real Estate Manual. The Consultant shall be responsible for the completion of the report if authorized.
12. **R/W Cost Estimate:** The estimated costs of property payments and Relocation Assistance Program (RAP) payments shall be prepared by the Consultant in accordance with current requirements of ODOT after a contract has been executed. This estimate will be utilized by the District to establish a proper right-of-way cost encumbrance amount and shall be completed thirty (30) days before completion of the first appraisal.
13. **Preparation of Legal Instruments:** The Acquisition Consultant shall be responsible for preparing all instruments and forms necessary for the acquisition of the parcel, including deeds, easements, contracts, letters (including the Introductory Letter), agreements and all other forms required for the submission of the billing package as defined by the ODOT Real Estate Manual and the attached exhibits.
14. **Title Work:** The Consultant, under the direction and to the satisfaction of the Department of Transportation, State of Ohio, shall search the public records concerning the titles to the highway parcels of such real estate in a form acceptable to the State, and shall comply with the ODOT procedures as set forth in the ODOT Real Estate Manual. All notes and reports are to be type written by the Consultant. The Consultant shall submit the following:
 - A. One original written title report to include the title report, the title chain and all pertinent attachments. The paper copy shall have the original signature of the title agent in the verification block.

- B. The title report and the title chain shall be in MS Word. Electronic title reports shall bear the type written name of the title agent. All attachments will be in .pdf format.
- C. Each title report shall contain copies of the Auditor's card and tax map.
- D. Ownerships for corporations, LLCs, Limited Partnerships, shall include status, and registered agent's information from the Secretary of State.

The Consultant understands that the term "parcel" or "parcel of land" as used herein means that unit of land as delineated and numbered on the right of way plans and all contiguous lands, record title to which is in the same person or persons, the whole or any part or parts of which, or any right or rights, interest or interests therein are acquired or to be acquired for highway purposes without regard to the parcel suffix(s), number of descriptions, or County Auditor tax parcels that may be involved.

Consultant shall review the title reports and chains against the right of way plans. Any discrepancies between the title and the plans shall be brought to the District's attention in writing.

Copying/Reproduction cost shall be included in the overall cost for the Title Report. However, reproduction fees charged by a county will be reimbursed upon submittal of receipts.

- 14a. **Abbreviated Title:** See Section 5103 of the ODOT Real Estate Manual.
- 14b. **Full Title:** See Section 5102 of the ODOT Real Estate Manual.
- 14c. **Title Update:** See Section 5104 of the ODOT Real Estate Manual.
- 14d. **Title Updates for Appropriation:** See Section 5105 of the ODOT Real Estate Manual. Title Updates for Appropriation will be paid for as a separate pay item and will not be part of the fee paid for negotiations or closings. Updates will be prepared by the Consultant for appropriation cases. Updates for appropriation parcels shall be performed no more than seven (7) days prior to submission of an acceptable billing package. Updates shall include a check for any additional contiguous parcels which have been acquired by the owner. If any are found, the consultant is to notify ODOT in writing immediately to obtain authorization to complete title work on the additional parcel, if necessary, as determined by ODOT.
- 15. **Appraisal:** The process of estimating compensation for the part taken and damages, if any, to the part not taken when ODOT acquires Rights of Way. All appraisals shall be done in compliance with the ODOT Real Estate Manual Sections 4000 through 4500.

Any discrepancies found between the plans and the field checks must be brought to the attention of ODOT immediately.

The appraisal format to be used for each parcel shall be in accordance with the Schedule of Appraisal Format included as Attachment “C”.

The submission by the Consultant shall be by one electronic version (pdf) and three exact original paper copies. All color photos must be indistinguishable from the original.

- 15a. **Appraisal Upgrades:** A change in format from the appraisal’s original format to a more complex format as determined by project need. Should a change in format be viewed as necessary, the Consultant must contact ODOT in writing immediately to obtain written approval by ODOT of the proposed change.
- 15b. **Appropriation Appraisal Work:** Any appropriation activity performed at the request of the AAG must be first authorized by the District. Any work performed at the sole request of the AAG without prior authorization from the District may be subject to non-payment.
- 16. **Appraisal Review:** The mandatory review of the valuation or appraisal prepared for each parcel to be acquired. All Appraisal Review work will be in conformance with the requirements of the ODOT Real Estate Manual.
- 17. **Acquisition (Negotiations):** All acquisition activities shall be done in accordance with the ODOT Real Estate Manual.
- 17a. **W-9 and Vendor Information Form:** The Consultant shall obtain in addition to a signed IRS form W-9, a Vendor Information Form completed and signed by each property owner listed on the most recent title report. No letters of assignments shall be used.
- 17b. **Salvage Value & Removal Agreement:** The Consultant is to estimate the salvage value, if needed, and submit the RE 68 to the District for approval prior to presenting to property owners. At the same time, the Agreement for Removal (RE 66) should also be submitted to the District for approval prior to presenting to the owner. No additional compensation shall be paid for low value (nominal) Salvage Value Estimates. High Value Salvage Estimates requiring expert cost estimates may be negotiated for additional compensation.
- 17c. **Mortgage Release:** The Consultant needs to determine if a mortgage release is to be completed and it must be documented in the Negotiator notes. Further, if a release is needed, the consultant must start the process to secure a mortgage release at the time of the offer. This also must be documented in the Negotiator notes.

18. **Relocation Assistance:** All relocation activities shall be the responsibility of the Consultant. The consultant acknowledges that all relocation activities shall be done in accordance with Sections 6100 through 6700 of the ODOT Real Estate Manual.

The consultant will submit all replacement Housing Determinations to the Agency for approval before an offer is made to the displaced person. The Agency will provide approval or rejection of determinations as soon as possible. The consultant shall submit all claim forms and supporting documentation to the Agency for approval before any claim form is presented to the displaced person.

On parcels involving rent supplemental payments, the consultant shall be responsible for the first payment and subsequent payments that normally occur before the project is certified. Rent supplement payments that occur after the project is certified by the consultant will be the responsibility of the District.

All notes and reports are to be type written by the consultant.

19. **Relocation Reviews:** Relocation review work occurs on each activity before the particular activity is completed as detailed in section 6112 of the ODOT Real Estate Manual.
20. **Relocation Appeals:** The Consultant shall submit any relocation appeals directly to Central Office Real Estate with a copy to the District. In the response to the appeal, the consultant will list the issues raised in the displaced persons appeal letter, respond to each issue, provide a brief summary of the current status of the appeal, and provide a recommendation for the resolution of the appeal.
21. **Asbestos Collecting:** The process is to collect an appropriate number of samples from all affected structures, and to submit the samples to ODOT and/or the pre-determined Asbestos Testing consultant to determine if the asbestos present must be abated. This task must be performed by a licensed asbestos inspector. Report of findings must be accompanied by the Asbestos Testing consultant's recommendations for remediation together with an EPA Notification of Demolition and Renovation form containing on it all asbestos containing materials (ACM) and amounts recommended for removal.
22. **Preparation of Individual Parcel Files:** The Consultant shall be responsible for the assemblage and maintenance of acquisition files in accordance with ODOT's Real Estate Manual Section 5800.

File Naming Convention – In order to organize and standardize all of the electronic files, every document will need to be named according to the 5800 Section of the ODOT Real Estate Manual. It shall be the responsibility of the consultant to ensure deliverables are correctly named.

23. **Administrative Settlement:** See ODOT Real Estate Manual Section 5201. The Consultant shall have authority to authorize administrative settlements up to \$1,000 per parcel without prior approval of the District, provided there is ample support for the additive and that the parcel file and negotiator notes contain full documentation of the support.

When there is perceived need for an administrative settlement beyond \$1,000, the consultant shall submit a written request to the District. The written request should document the logic and reasoning for the administrative settlement. The District will review the request. If approved, the District will grant authority for the administrative settlement in writing in advance of the consultant concluding the negotiations.

Preparation of ODOT form RE 65 is the responsibility of the District office. When the consultant hands in the signed Contract of Sale and Purchase, the Value Analysis/RE 22 will be updated by ODOT to include the administrative review. Once the Administrative Settlement is complete, the consultant shall change the warranty deed or other instrument(s) to reflect the new amount.

24. **Appropriation Coordination:** The District will be the primary contact for all appropriation coordination activities. The District will also act as the primary contact for the Consultant on issues relative to the AAG's Office. When a parcel is submitted to the District for appropriation, the Consultant will forward the entire parcel file with the billing package. Upon receipt of the appropriation billing package from the consultant, the District will forward the appropriation package and warrant to the AAG for filing.

Title updates will be prepared by the Consultant for appropriation cases only if authorized by the District. Updates for appropriation parcels shall be performed no more than seven (7) days prior to submission of an acceptable billing package. Updates shall be in compliance with Section 5105 of the ODOT Real Estate Manual. The District will be responsible for tracking the timely filing of an appropriation parcel by the AAG to ensure clearance dates are met. The Consultant shall submit all appropriation packages no later than the date set by the Project Manager.

The Consultant will prepare Red Books only if authorized by the District. The Consultant will also remain available for consultation to the AAG and, if authorized, the Consultant will provide court testimony. The District will file the proper documentation upon receipt of a final court entry.

Any appropriation activity performed at the request of the AAG must be first authorized by the District. Any work performed at the sole request of the AAG without prior authorization from the District may be subject to non-payment.

25. **Billing Packages:** The Consultant must submit the original billing package (signed parcels, appropriations, or Relocation Assistance payments) to the District for review and processing. Billing package contents for acquisition parcels shall comply with Section

5200 of the ODOT Real Estate Manual and Attachment “A”. Billing packages for relocation parcels shall comply with the Relocation Section of the ODOT Real Estate Manual.

All billing requests will be reviewed and warrants requested/processed by appropriate District personnel only upon approval of the billing package.

Consultants need to submit W-9s and Vendor Information forms as soon as obtained from the property owner and prior to submitting the billing package. W-9's and the Vendor Information Forms shall accompany a copy of the RE 46 and a lease agreement if there is a tenant. Failure to do so will delay the processing of the billing package.

In the case of signed parcels, the warrant will be mailed to the Consultant for closing. The District will process all appropriation packages after receiving all necessary information from the Consultant.

26. **Closing:** Closing is the process of disbursing funds to the property owner, obtaining the instrument from the property owner, recording the instrument, paying the necessary pro-rated real estate tax, exempting the acquired property from real estate taxation, obtaining all necessary releases, and arranging the file in accordance with ODOT procedures. All closings shall be done in compliance with Sections 5600 and 5700 of the ODOT Real Estate Manual.

All closing activities are the responsibility of the consultant. Closing activities include but are not limited to:

- A. Prepare mortgage and lien releases; secure these releases on encumbered property from the property owners or the mortgage/lien holders, as early in the process as possible. The initiation of the release process is the responsibility of the Negotiator. The closing agent is responsible for reviewing the work of the Negotiator and assuring the completion of the release if not already obtained by the Negotiator.
- B. All recording information shall be included in the consultant's status report.
- C. Deposit the pro-rated taxes with the required county office and obtain a receipt. ODOT forms RE 30-A & RE 31 will be completed and submitted to the County Auditor's office. Copies of the RE 30-A, RE 31, RE 44, RE 45, RE 57, Recorded Instrument and the tax paid receipt are to be submitted to the District Office.

RE 30-A's are only prepared when ODOT acquires the fee simple estate in the name of ODOT. RE 30-A's are not prepared on parcels acquired in name of the LPA. See Section 5600 and 5700 of the ODOT Real Estate Manual.

When a property is acquired in the name of a Local Public Agency, the original instrument along with copies of the RE 57, RE 44 & RE 45 and the tax paid receipts are sent to the Local Public Agency to file for exemption.

- D. The Closing Consultant shall monitor the property owner for compliance with the Agreement for Removal (RE 66) and complete closing with the owner and secure receipt upon property owner's compliance with the Agreement.
- E. Title updates are to be prepared for closing and are not a separate pay item.
- F. After the completion of every closing, and within thirty days of closing, the consultant shall prepare and submit to the District the following:
 - 1. All original correspondence relative to the closing of the parcel including, but not limited to: the property owner and the mortgage/lien holders.
 - 2. Original recorded instruments and releases.
 - 3. Original signed Closing and Settlement Statement (RE 44/44-1).
 - 4. Warrant receipts for warrant payments and receipt for taxes/assessments.
 - 5. The affidavit by seller (RE 45).
 - 6. An original and a title update copy of the original title with original certification that no changes have occurred in the property title dated immediately before the closing of the right of way parcel.
 - 7. The completed Auditor's estimate of prorated taxes and assessments (RE 57). Receipts for taxes and assessments from the county auditor. The copies of the RE 30 or RE 31 that are date stamped by the County Auditor's Office. Copy of exemption from Real Property conveyance fee form DTE 100(ex).

The Consultant will be responsible for paying the appropriate County for recording fees for both plan sheets and all acquisition instruments. [The Consultant shall be reimbursed by ODOT for actual recording fees. Receipts for recording fees must be transmitted to the District along with invoices for consultant services.]

- 26a. **Closing for Structure Parcels:** After closing or upon possession by ODOT, the Consultant is responsible for:

The closing agent is responsible for inspecting the property and completing the RE 95-R (only to be performed when ODOT acquires a building).

The closing agent is responsible to coordinate with the utility companies to assure disconnection of utilities and removal of meters.

Insure that the building has been left in a "broom clean" condition.

Insure that rat bait, if needed, has been placed in accordance with Section 7200 of the ODOT Real Estate Manual. Insure that “No Trespassing” signs are posted.

Deliver the keys to the District.

If rental agreements are necessary, the consultant shall notify the District at the earliest point in time. Preparation and execution of the rental agreements will be handled by the District.

27. **Property Management:** If a Consultant is to be hired for property management duties, the Task Division Sheet will define any such responsibilities. This will be a separate pay item when authorized.
28. **Project Status Reports:** The Consultant shall provide status reports on a date or at intervals determined by the District Real Estate Administrator. These status reports shall be in a format acceptable to the District Real Estate Administrator, as established at the task scoping meeting. The status reports shall be stand-alone documents indicating the complete current status of the project.
29. **Project Certification:** Means the consultant has completed all of the assigned work by the agreed upon completion date in accordance with the Scope document and that the work has been performed in conformance with the ODOT Real Estate Manual which implements the Ohio Administrative Code, the Ohio Revised Code, Uniform Standards for Professional Appraisal Practices (USPAP), the Uniform Relocation Assistance and Real Property Acquisition Policies Act of 1970 as amended (the Uniform Act), and all other local, state and federal laws, policies, ordinances or regulations. ODOT Real Estate Manual Section 2400, Certification of Right of Way Control, details the procedures. Consultants shall provide the applicable R/W Certification Control Letter to the District. If an extension is requested, the Consultant must estimate when the Right of Way will be cleared. The District will determine the acceptability of any such request.
30. **Final File Disposition:** Final file disposition is the process whereby the Consultant shall send any remaining original files to the respective District Office(s). This shall include all assigned parcel files, appropriation files, property management files and relocation files. The Consultant shall maintain and submit a log of the volume and page numbers of the recording data of the instruments at the close of the project. Most original documents will be submitted prior to final file disposition. The Consultant shall submit the remaining original and/or electronic files to the District in a manner compliant with the 5800 Section of the Acquisition Manual within 30 days after the last closing on the project.
31. **Consultant Evaluation:** At the conclusion of a project and upon completion of the evaluation, the Consultant or ODOT can request a performance review meeting.

Performance review meeting attendance is required. This evaluation information will be entered to the Consultant Evaluation System for future reference.

32. **Property Owner Opinion Surveys:** Surveys will be compiled and distributed by the Office of Real Estate. A copy of all applicable surveys will be provided to the consultant by the District. Any required follow up actions with the property owner are the sole responsibility of the acquiring agency.
33. **Quality Assurance Reviews:** The Ohio Department of Transportation, Office of Real Estate, reserves the right to perform a Quality Assurance Review at any time, to assure compliance with the ODOT Real Estate Manual.
34. **Project Meetings:** The Consultant shall meet with the District Office when requested to do so by the District.
35. **Compliance Review:** The District may review Consultant performance throughout the duration of the project. The review may include but is not limited to any of the following:
 - A. A personal visit with the property owner either by the District, or by the District accompanied by the Consultant.
 - B. Various reviews of parcel files as requested.
 - C. Submittal of Negotiator Notes and/or Relocation Notes at any time throughout the project.
 - D. Submittal of any of the Appraiser's work product at any time throughout the duration of the project (i.e. owner accompaniments letter, comparable sales, draft appraisal)

These reviews may occur on all real estate processes performed by the consultant. The purpose of the reviews will be to monitor and evaluate the performance of consultant personnel, and identify problems and deficiencies that need to be addressed to improve performance. It will also be beneficial in identifying and acknowledging outstanding performance, and will provide information for the consultant evaluation at the completion of the project.

36. **Compensation for Services:** The negotiated fee shall be based on a completed task as outlined in the Scope and Letter of Authorization. The Scope of Services clarifies these responsibilities and does not necessarily indicate separate pay items. No additional compensation for any required reviews deemed necessary will be considered. Compensation for Services not contemplated by this scope of services or clearly not included within the scope of services described herein shall be negotiated in accordance with Chapter 5 of the Specifications for Consulting Services. The consultant shall submit invoices prepared on standard ODOT Real Estate invoice forms. The Consultant shall provide, as specified by ODOT, detailed documentation for invoicing and payment for services. Forms are supplied to the consultant as an attachment to their authorization to

proceed.

37. **Negotiation Trainee:** The Consultant has the option to utilize a staff employee (trainee), who does not hold a Negotiation pre-qualification, to assist a pre-qualified Negotiator on parcel negotiations. A time limit of one (1) year will be placed on the negotiators trainee status which initiates at the first offer made. The trainee must be present at the time of offer and the negotiator notes must thoroughly document all activity of the trainee. The consultant must include the name of the Trainee(s) on the cost proposal submission. A master list will be maintained by Central Office Real Estate.

[Remainder of this page intentionally blank]

ATTACHMENT “A”

DOCUMENTS NEEDED FOR ACQUISITION BILLING PACKAGES

Documentation to be included in the following order, clipped together:

1. Original W-9 plus a copy sent in with the signed parcel.
2. Original vendor information form plus a copy sent in with the signed parcel.
3. Copies of all title reports and all title updates.
4. Original and copy of the contract for sale and purchase if acquisition was by WD or WL. Or, signed instruments (easements, work agreements, temporaries, special waiver of damage, etc.) If non-warranty deed acquisition.
5. Value analysis or RE 22.
6. Original negotiator notes to also include attached correspondence.
- 6a. RE 61 (if needed)
Copy of Notice of Intent to Acquire and Good Faith Offer, along with documentation detailing if it was presented personally or by certified mail.
7. Copy of any revised Good Faith Offers.
8. Copy of any notice of intent to appropriate. Along with documentation detailing how it was delivered to owner.
9. Copy of plan letters
10. Copies of the colored R/W plans and cross sections provided to the property owner.(and any other plan sheets as appropriate).
11. Copy of the Introductory Letter.
12. Original or copy of signed RE 95 (if applicable).
13. Original agreement for removal (RE 66, if applicable).
14. Original salvage value (RE 68, if applicable).
15. Original right of entry including exhibits A & B (if applicable).
16. Copy of donation letter (if applicable).
17. Original corporate resolutions and affidavits (if applicable).
18. Bills of Sales (if applicable).
19. RE 22-1 (blue sheet, if applicable).
20. Disclaimer (RE 56 if applicable).
21. Any other documentation that is necessary to allow a reader of the file to understand that the acquisition process has been done in a manner that is compliant with the ODOT real

estate manual.

- If you have signed instruments, then the copies must have the signatures.
- If there is an administrative settlement, the instrument and contract must reflect the new amount.
- If the parcel is appropriated, the consultant is to provide their copy of the appraisal along with their copy of the RE 22.
- Make sure that your signed instruments are signed exactly as the names appear on the instrument, title, or add nka, aka and notarized. All signatures should have the typed or printed name below the signature.
- Any packages not containing the above-listed items will be returned to be corrected and the warrant will not be released until the consultant submits a compliant billing package.

[Remainder of this page intentionally blank]

ATTACHMENT “B”

DOCUMENTS NEEDED FOR RELOCATION BILLING PACKAGES

The following guidelines are to be used as a reference in preparing for payment. Most types of payments are covered; however, relocation billings vary due to the type of eligible benefits and the timing and manner of payments.

RESIDENTIAL MOVING COSTS

Fixed Schedule: Consultant to deliver all forms in compliance with Section 6402.06

6402.06 Billing Package - Fixed Payment Self Move

Once the Move Authorization Letter has been sent, the relocation agent shall immediately prepare the billing package for move reimbursement. The complete billing package must be approved by the Relocation Reviewer prior to the RE-617 being presented to the displaced person for signature. The contents of the billing package for fixed payment self move is:

1. One copy of W-9.
2. Original Moving Claim (RE 617).
3. One copy of the Site Occupant Qualification Record (RE 610).
4. One copy of the Residential Inventory (RE 613).
5. One copy of the Move Authorization Letter.
6. One copy of Inventory Classification (RE 95).

7. One copy of the Agents Notes starting on the date of the last billing package submission to the current date (must be typed). If this is the first billing package, the notes from the pre-acquisition survey forward should be submitted.
8. One copy of miscellaneous documentation or memo to file in support of the payment, if applicable.

Contract Move Section 6403.05

6403.05 Billing Package - Residential Contract Move

Once the move invoice has been received, the Relocation Agent shall immediately prepare the billing package. The complete billing package must be approved by the Relocation Reviewer prior to the RE - 617 being presented to the displaced person for signature. The contents of the billing package for a residential contract move are:

1. One copy of W-9.
2. Original and one copy of the Claim (RE 617).
3. One copy of the Site Occupant Qualification Record (RE 610).
4. One copy of Inventory Classification (RE 95).
5. One copy of the Relocation Offer letter if not previously submitted.
6. One copy of mover's invoice and proof of payment, when applicable.
7. One copy of bids obtained by the agency or displaced person.

8. One copy of the Letter of Assignment when the payment is going to a party other than the displaced person. The assignment letter must be signed and dated by both the displaced person and the assignee. The assignee's Tax ID number or social security number must appear on the form. In addition, a W-9 must be obtained from the assignee and included in this billing package.
9. One copy of the Move Authorization Letter.
10. One copy of the Agent's Notes (must be typed).
11. One copy of miscellaneous documentation or memo to file in support of the payment, if applicable.

A move reimbursement warrant shall not be released to the displaced person until the displaced person provides proof of payment. Proof of payment should be the invoice marked "paid in full" and signed and dated by the mover. In absence of the invoice, a canceled check will suffice.

Self-Move Section 6404.07

6404.07 Billing Package Residential Actual Cost Self Move

The complete billing package must be approved by the Relocation Reviewer prior to the RE 617 being presented to the displaced person for signature. The contents of the billing package for a residential contract move are:

1. One copy of W-9.
2. Original and One Copy of the Claim (RE 617).
3. One copy of the Site Occupant Qualification Record (RE 610).
4. One copy of Inventory Classification (RE 95).
5. One copy of the displaced person's approved estimated statement of move costs.
6. One copy of the displaced person's actual move cost statement.
7. One copy of bids obtained by the agency (if applicable).
8. One copy of the Move Authorization Letter.
9. One copy of the Agent's Notes (must be typed).
10. One copy of miscellaneous documentation or memo to file in support of the payment, if applicable.

Residential Replacement Housing Payments - Owner occupant - 180 days or more who purchases Section 6601.07

6602.07 Billing Package - Owner Occupant of 180 Days or More Who Purchases

The complete billing package must be approved by the relocation reviewer prior to the Non Residential Claim Form (RE 617-1) being presented to the displaced person for signature. The contents of the billing package for a replacement housing payment are:

1. W-9 Form.
2. Original and one copy of the Residential Claim form (RE 617).
3. One copy of the Residential Site Occupant Relocation Record form (RE 610).
4. One copy of the Relocation Comparables and Additive Computation form (RE611).
5. One copy of the proof of purchase (closing statement signed & dated by both parties and a signed warranty deed).
6. One copy of the *Final* Increased Interest Computation (Excel printout), if applicable.
 - A. One copy of documentation to support all figures used in the computation, i.e., the note, payment stub, bank statement, etc.
 - B. One copy of the *Estimated* Increased Interest Computation (Excel print out).
7. One copy of the Computation – Incidental Expenses form (RE 611-2), if applicable.
 - A. One copy of proof of incidentals if not shown on the closing statement. Receipts must be signed and dated.
8. One copy of the Typical Home Site Computation form, if applicable (RE 612).
9. One copy of the White Sheet (RE 22).
10. One copy of the Decent, Safe and Sanitary Certification form (RE 616).
11. One copy of the Relocation Offer Letter/90 Day Notice Letter (RE O).
12. One copy of the Memo to File on a request for Last Resort Housing, if applicable.
13. One copy of the Memo to File on a request for the Use of Less than Three Comparables, if applicable.
14. One copy of the Assignment Letter when payment is made to a third party. The assignment must be signed and dated by both the displaced person and the assignee. The assignee's tax identification number should appear on this form.
15. One copy of the Appeal Letter & documentation, if applicable.
16. One copy of the Realty Specialist typed notes (RE 115) or typed equivalent.
17. One copy of miscellaneous documentation or memo to file in support of payment, if applicable.

Owner Occupant - 90 to 180 days, or

Tenant Occupant - not less than 90 days who purchases –

1. Original of replacement housing claim RE 617.
2. One copy of the site occupant qualification record RE 610.
3. One copy of the replacement housing computation RE 611.
4. One copy of the proof of purchase (properly executed closing statement and warranty deed).
5. One copy of the D.S. S. certification RE 616.
6. One copy of the assignment letter when payment is to be made to a third party. The assignment letter must be signed and dated by both the displacee and the assignee. The assignee's T.I. number should appear on this form.
7. One copy of the incidental expense computation RE 611-2.
 - A. One copy of proof of incidental expenses if not shown on the closing statement. Receipts must be signed and dated.

8. One copy of the offer/90 days notice letter RE-C
9. One copy of the counselor's notes (must be type written) RE 615.
10. One copy of last resort housing approval, if applicable.
11. One copy of appeal documentation, if applicable.
12. One copy of miscellaneous documentation or memo to file in support of payment, if applicable.

Owner Occupant or Tenant Occupant 90 days or more who rent Section 6602.07

6602.07 Billing Package - Owner Occupant of 180 Days or More Who Purchases

The complete billing package must be approved by the relocation reviewer prior to the Non Residential Claim Form (RE - 617-1) being presented to the displaced person for signature. The contents of the billing package for a replacement housing payment are:

1. W-9 Form.
2. Original and one copy of the Residential Claim form (RE 617).
3. One copy of the Residential Site Occupant Relocation Record form (RE 610).
4. One copy of the Relocation Comparables and Additive Computation form (RE 611).
5. One copy of the proof of purchase (closing statement signed & dated by both parties and a signed warranty deed).
6. One copy of the *Final* Increased Interest Computation (Excel printout), if applicable
 - A. One copy of documentation to support all figures used in the computation i.e. the note, payment stub, bank statement, etc.
 - B. One copy of the *Estimated* Increased Interest Computation (Excel printout).
7. One copy of the Computation – Incidental Expenses form (RE 611-2), if applicable.
 - A. One copy of proof of incidentals if not shown on the closing statement. Receipts must be signed and dated.
8. One copy of the Typical Home Site Computation form, if applicable (RE 612).
 - A. One copy of the White Sheet (RE 22).
9. One copy of the Decent, Safe and Sanitary Certification form (RE 616).
10. One copy of the Relocation Offer Letter/90 Day Notice Letter (RE O).
11. One copy of the Memo to File on a request for Last Resort Housing, if applicable.
12. One copy of the Memo to File on a request for the Use of Less than Three Comparables, if applicable.
13. One copy of the Assignment Letter when payment is made to a third party. The assignment must be signed and dated by both the displaced person and the assignee. The assignee's tax identification number should appear on this form.
14. One copy of the Appeal Letter & documentation, if applicable.
15. One copy of the Realty Specialist typed notes (RE 615) or typed equivalent.
16. One copy of miscellaneous documentation or memo to file in support of payment, if applicable.

Personal Property Moves

Fixed Schedule: The built-in dislocation allowance for rooms 1-3 does not apply to detached structures. Therefore, “pay rooms” to compensate for the cost of moving personal property will be equivalent to \$150 per room.

1. Original of the moving claim RE 617.
2. One copy of the site occupant qualification record RE 610.
3. One copy of the counselor’s notes (must be type written) RE 615.
4. One copy of any miscellaneous documentation or memo to file in support of payment if applicable.

Actual - Contract Move: (Need estimates)

1. Original of moving claim RE 617.
2. One copy of the site occupant qualification record RE 610.
3. One copy of the certified personal property inventory RE 613.
4. One copy of the inventory classification RE 95,
5. One copy of the move specifications.
6. One copy of the qualified mover’s invoice, signed and dated, and one copy of any estimates obtained by the agency.
7. One copy of the assignment letter when payment is to be made to a third party. The assignment must be signed and dated by both the displacee and the assignee. The assignee’s Tax Identification number should appear on this form.
8. One copy of the self-move authorization/move cost offer letter.
9. One copy of the Relocation Offer Letter RE-PP.
10. One copy of the counselor’s notes (must be type written) RE 615.
11. One copy of miscellaneous documentation or memo to file in support of payment, if applicable.

Self-Move

1. Original of moving claim RE 617.
2. One copy of the site occupant qualification record RE 610.
3. One copy of the certified personal property inventory RE 613.
4. One copy of inventory classification RE 95.
5. One copy of statement signed and dated by displacee indicating “actual reasonable costs” agreeable to move personal property.
6. One copy of self move authorization/move cost offer letter.
7. One copy of counselor’s notes (must be type written) RE 615.
8. One copy of miscellaneous documentation or memo to file in support of payment, if applicable.

COMMERCIAL, FARMS, AND NON-PROFIT ORGANIZATIONS MOVING COSTS

This is all included under Non-Residential Self Move and Billing Package is Section 6507.09.

6507.09 Billing Package - Non Residential Self Move

Once approved move reimbursement is established, the Relocation Agent shall immediately prepare the billing package. The complete billing package must be approved by the Relocation Reviewer prior to the RE 617-1 being presented to the displaced person for signature. The contents of the billing package for a non residential self move are:

1. One copy of W-9.
2. Original Moving Payment Claim (RE 617-1).
3. One copy of the Site Occupant Qualification Record (RE 610-1).
4. One copy of the Relocation Offer Letter.
5. One copy of Inventory Classification (RE 95).
6. One copy of the certified personal property inventory (RE 613-1 or equivalent).
7. One copy of the approved Move Specifications.
8. One copy of moving bids obtained by the agency or displaced person or one copy of Move Cost Finding.
9. One copy of the Move Authorization Letter
10. One copy of the Agents Notes (must be typed).
11. One copy of miscellaneous documentation or memo to file in support of the payment, if applicable.

Contract Move Section 6506.09

6506.09 Billing Package - Non Residential Contract Move

Once the final invoice has been received, the relocation agent shall immediately prepare the billing package. The complete billing package must be approved by the relocation reviewer prior to the Non Residential Claim Form (RE 617-1) being presented to the displaced person for signature. The contents of the billing package for a non residential contract move are:

1. One copy of W-9.
2. Original Non Residential Claim (RE 617-1).
3. One copy of the Non Residential Site Occupant Qualification Record (RE 610-1).
4. One copy of the Non Residential Relocation Offer Letter.
5. One copy of Inventory Classification (RE 95).
6. One copy of the certified Personal Property Inventory (RE 613-1).
7. One copy of the Move Specifications.
8. One copy of qualified mover's invoice signed and dated; one copy of proof of payment, if applicable.
9. One copy of moving bids obtained by the agency or the displaced person.
10. One copy of the Letter of Assignment when the payment is going to a party other than the displaced business. The assignment letter must be signed and dated by both the displaced person and the assignee. The assignee's Tax ID number or social security number must

appear on the form. In addition, a W-9 must be obtained from the assignee and included in the billing package.

11. One copy of the Move Authorization Letter.
12. One copy of the agent's notes (must be typed).
13. One copy of miscellaneous documentation or memo(s) to file in support of the payment, if applicable.

Non-Residential Self Move and Billing Package: Section 6507.09

6507.09 Billing Package - Non Residential Self Move

Once approved move reimbursement is established, the Relocation Agent shall immediately prepare the billing package. The complete billing package must be approved by the Relocation Reviewer prior to the RE 617-1 being presented to the displaced person for signature. The contents of the billing package for a non residential self move are:

1. One copy of W-9.
2. Original Moving Payment Claim (RE 617-1).
3. One copy of the Site Occupant Qualification Record (RE 610-1).
4. One copy of the Relocation Offer Letter.
5. One copy of Inventory Classification (RE 95).
6. One copy of the certified personal property inventory (RE 613-1 or equivalent).
7. One copy of the approved Move Specifications.
8. One copy of moving bids obtained by the agency or displaced person or one copy of Move Cost Finding.
9. One copy of the Move Authorization Letter.
10. One copy of the Agent's Notes (must be typed).
11. One copy of miscellaneous documentation or memo to file in support of the payment, if applicable.

This is all included under Non Residential Self Move and Billing Package is Section 6507.09

1. Original of the moving claim RE 617-1.
2. One copy of the site occupant qualification record RE 610-1.
3. One copy of the certified personal property inventory RE 613-1.
4. One copy of the inventory classification RE 95.
5. One copy of the move specifications.
6. One copy of documentation evidencing that move estimates were not obtainable.
7. One copy of all receipts or other evidence of expense (i.e. payroll equipment, rental, etc).
8. One copy of self move authorization letter.
9. One copy of the Relocation Offer Letter.
10. One copy of the counselor's notes (must be type written) RE 615.
11. One copy of miscellaneous documentation or memo to file in support of payment, if applicable.

Fixed Payment for Moving Expenses-Non Residential.

6509.09 Billing Package - Non Residential Fixed Payment

Once approved move reimbursement is established, the Relocation Agent shall immediately prepare the billing package. The complete billing package must be approved by the Relocation Reviewer prior to the RE 617-1 being presented to the displaced person for signature. The contents of the billing package for a non residential fixed payment are:

1. One copy of W-9.
2. Original Moving Payment Claim (RE 617-1).
3. One copy of the Site Occupant Qualification Record (RE 610-1).
4. One copy of the Relocation Offer Letter.
5. One copy of Inventory Classification (RE 95).
6. One copy of the certified personal property inventory (RE 613-1 or equivalent).
7. One copy of the displaced business proof of two years net income (tax returns).
8. One copy of moving bids obtained by the agency or displaced person or one copy of Move Cost Finding
9. One copy of the Move Authorization Letter.
10. One copy of the Agent's Notes (must be typed).
11. One copy of miscellaneous documentation or memo to file in support of the payment, if applicable.

Direct Loss of Tangible Personal Property

1. Original of the moving claim RE 617-1.
2. One copy of the site occupant qualification record RE 610-1.
3. One copy of the computation for actual direct loss of personal property RE 618-1.
4. One copy of certified, personal property inventory with items claimed under direct loss identified separately RE 613-1.
5. One copy of the inventory classification RE 95.
6. One copy of the counselor's notes (must be type written) RE 615.
7. One copy of miscellaneous documentation or memo to file in support of payment, if applicable.

Search Expenses

1. Original of the moving claim RE 617-1.
2. One copy of the site occupant qualification record RE 610-1.
3. Original statement of expenses in searching for replacement RE 618.
4. One copy of the search authorization letter.
5. One copy of the counselor's notes (must be type written) RE 615.
6. One copy of miscellaneous documentation or memo to file, in support of payment, if applicable.

Storage Expenses

1. Original of the moving claim RE 617-1.
2. One copy of valid invoice presenting the costs for storage of properly inventoried items. Invoice must be signed and dated.
3. One copy of the certified personal property inventory RE 617-1/RE 617.
4. One copy of signed, dated storage authorization letter.
5. One copy of the counselor's notes (must be type written) RE 615.
6. One copy of miscellaneous documentation or memo to file in support of payment, if applicable.

Agreement for Bidder's Services

1. Original of the signed and dated invoice from the bidder.
2. Original Agreement for Bidder's Service RE 614.
3. Original signed and dated estimate.
4. One copy of the certified personal property inventory RE 613-1.

RIGHT OF WAY SERVICES SCOPE
TASK DIVISION SHEET ___ OF ___
(Revised 07/31/2023)

Project: HEN-108-2.51

PID:122448

Date

Contract No.

Comments:

- 1) This Task Division Sheet is to be used with "The Office of Real Estate Scope Definitions for Right of Way Services" (Rev. 8/29/14)
- 2) This task division sheet serves for clarification of responsibilities. It does not necessarily indicate separate pay items.
- 3) Consultant shall be authorized to perform needed tasks on a job specific basis.

		<u>ODOT</u>	<u>Consultant</u>	<u>N/A</u>	<u>Comment</u>
1.	Project Management	X	X		
2.	Project Manager	X	X		Consultant & ODOT
3.	Pre-Qualification	X	X		See below
4.	Project Mobilization Meeting	X	X		
5.	Project Time Line and Work plan				
6.	Intentionally Blank				
7.	Intentionally Blank				
8.	Plan Review	X	X		
9.	Compilation of Form RE 95		X		
10.	Pre-Acquisition Survey		X		Pre-Acq Surveys to be completed ASAP (discussed possible coordination with Appraiser accompaniment)
11.	Pre-Acquisition Report	X			
12.	Right of Way Cost Estimate	X			
13.	Preparation of Legal Instruments	X			
14.	Title Work	X	X		Consultant & ODOT
14a.	Abbreviated Title			X	
14b.	Full Title	X	X		Consultant & ODOT
14c.	Title Update		X		
14d.	Title Updates for Appropriation	X	X		Consultant & ODOT (if Auth)
15.	Appraisal		X		After completion of appraisal review, the full appraisal and review documents shall be submitted electronically.
15a.	Appraisal Upgrade		X		If Auth

RIGHT OF WAY SERVICES SCOPE
TASK DIVISION SHEET ___ OF ___
(Revised 07/31/2023)

Project: HEN-108-2.51

PID:122448

Date

Contract No.

Comments:

- 1) This Task Division Sheet is to be used with “The Office of Real Estate Scope Definitions for Right of Way Services” (Rev. 8/29/14)
- 2) This task division sheet serves for clarification of responsibilities. It does not necessarily indicate separate pay items.
- 3) Consultant shall be authorized to perform needed tasks on a job specific basis.

		<u>ODOT</u>	<u>Consultant</u>	<u>N/A</u>	<u>Comment</u>
15b.	Appropriation Appraisal Work		X		If Auth
16.	Appraisal Review (same firm cannot be scoped for appraisal and appraisal review on same project)			X	Not a part of this contract
17.	Acquisition (Negotiations)		X		•Any encroachment shown on RW plans or otherwise found during acquisition are to be discussed with property owner during acquisition to explain requirements. Non-acquisition Parcels with Encroachments ODOT will address. •Includes Right of Entries. If ROEs are requested prior to making an offer it will be authorized as an additional pay item. Utilizes RealOS for submittal of Acquisition billing packets
17a.	W-9 and Vendor Information Form		X		Submit as soon as received.
17b.	Salvage Value & Removal Agreement		X		The consultant is to estimate salvage values of tenant/owner owned improvements that are real property as necessary to comply with manual section 5302.01. Submit completed RE68 to District for approval.
17c.	Mortgage Release		X		Separate pay item if necessary
18.	Relocation Assistance			X	

**RIGHT OF WAY SERVICES SCOPE
TASK DIVISION SHEET ____ OF ____
(Revised 07/31/2023)**

Project: HEN-108-2.51

PID:122448

Date

Contract No.

Comments:

- 1) This Task Division Sheet is to be used with "The Office of Real Estate Scope Definitions for Right of Way Services" (Rev. 8/29/14)
- 2) This task division sheet serves for clarification of responsibilities. It does not necessarily indicate separate pay items.
- 3) Consultant shall be authorized to perform needed tasks on a job specific basis.

		<u>ODOT</u>	<u>Consultant</u>	<u>N/A</u>	<u>Comment</u>
19.	Relocation Reviews			X	Not part of this contract
20.	Relocation Appeals			X	
21.	Asbestos Collection & Testing			X	Remediation Is Not Part Of This Contract
22.	Preparation of Individual Parcel Files		X		
23.	Administrative Settlement		X		Consultant allowed up to \$1,000/parcel w/support.
24.	Appropriation Coordination	X	X		
25.	Billing Packages		X		Submit through Real OS, billing packet information. ODOT will issue check for owners. The consultant is to deliver the contracts for purchase to ODOT within 10-12 days from obtaining owner signature.
26.	Closing		X		Upon completion of closing all full parcel documents will be submitted electronically through Real OS.
26a.	Closing for Structure Parcels		X		The closing agent is responsible for inspecting the property and completing the RE 95-R.
27.	Property Management			X	
28.	Project Status Reports		X		Monthly, or as requested during project scoping.
29.	Project Certification	X	X		Consultant & ODOT
30.	Final File Disposition		X		All full files will be submitted electronically, through Real OS.

**RIGHT OF WAY SERVICES SCOPE
TASK DIVISION SHEET ___ OF ___
(Revised 07/31/2023)**

Project: HEN-108-2.51

PID:122448


Date

Contract No.

Comments:

- 1) This Task Division Sheet is to be used with “The Office of Real Estate Scope Definitions for Right of Way Services” (Rev. 8/29/14)
- 2) This task division sheet serves for clarification of responsibilities. It does not necessarily indicate separate pay items.
- 3) Consultant shall be authorized to perform needed tasks on a job specific basis.

		<u>ODOT</u>	<u>Consultant</u>	<u>N/A</u>	<u>Comment</u>
31.	Consultant Evaluation	X	X		Meeting to occur if requested
32.	Intentionally left blank				
33.	Quality Assurance Reviews	X	X		
34.	Project Meetings	X	X		Monthly meeting to occur, or as requested/needed.
35.	Compliance Review	X	X		
36.	Compensation For Services	X			
37.	Negotiation Trainee		X		ODOT & consult to coordinate

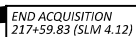

BEGIN ACQUISITION
132+50.85 (SLM 2.51)

LATITUDE: N41°12'09" LONGITUDE: W84°07'56"



HENRY COUNTY
PLEASANT TOWNSHIP
SE 1/4 SEC 11, SW 1/4 SEC 12,
NW & SW 1/4 SEC 13
NE & SE 1/4 SEC 14
NE 1/4 SEC 23, NW 1/4 SEC 24,
T-3-N, R-6-E

RIGHT OF WAY LEGEND
CENTERLINE PLAT
PROPERTY MAP
EXISTING EASEMENT TABLE
SUMMARY OF ADDITIONAL R/W
RIGHT OF WAY PLAN SHEETS

RW.1
RW.2 - RW.3
RW.4
RW.5
RW.6 - RW.7
RW.8 - RW.25

County Line	-----	Edge of Shoulder (Ex)	-----
Township Line	-----	Edge of Shoulder (Pr)	-----
Section Line	-----	Ditch / Creek (Ex)	-----
Corporation Line	----- or -----	Ditch / Creek (Pr)	-----
Fence Line (Ex)	x-----x-----x-----x-----	Tree Line (Ex)	-----
Center Line	-----	Ownership Hook Symbol $\hookrightarrow$	Example $\hookrightarrow$
Right of Way Fee(Ex)	----- Ex R/W	Property Line Symbol $\overline{\text{E}}$	Example $\overline{\text{E}}$
Right of Way Fee(Pr)	----- R/W	Break Line Symbol $\wedge$	Example $\wedge$
Standard Highway Easement(Ex)	----- Ex SH	Tree (Pr)	Tree (Ex)
Standard Highway Easement(Pr)	----- SH	Shrub (Ex)	Shrub (Remove)
Temporary Right of Way	----- TMP	Evergreen (Ex)	Stump
Channel Easement (Pr)	----- CH	Evergreen (Remove)	Stump (Remove)
Utility Easement (Ex)	----- Ex U	Wetland (Pr)	Grass (Pr)
Railroad	===== or =====	Post (Ex)	Mailbox (Ex)
Guardrail (Ex)	----- (Pr) -----	Light (Ex)	Telephone Marker (Ex)
Construction Limits	-----	Fire Hydrant (Ex)	Water Meter (Ex)
Edge of Pavement (Ex)	-----	Water Valve (Ex)	Utility Valve Unknown (Ex)
Edge of Pavement (Pr)	-----	Telephone Pole (Ex)	Power Pole (Ex)
Limited Access Fee R/W (Ex)	----- Ex LA-R/W	Light Pole (Ex)	To Be Removed
Limited Access Fee R/W (Pr)	----- LA-R/W	To Be Relocated	TBR
POC POINT OF COMMENCEMENT		Do Not Disturb	DND
POB POINT OF BEGINNING		Relocated By Others	RLBO
TPOB TRUE POINT OF BEGINNING		Adjust To Grade	ATG
		To Be Removed And Reset	TBRR
		Reconstruct To Grade	RTG

BENTON RIDGE TELEPHONE
1727 N DIXIE HWY. LIMA, OH 45801
800-589-3837

BRIGHTSPEED
175 ASHLAND DR MANSFIELD, OH 44902
419-755-7183

TOLEDO EDISION
6099 ANGOLA RD HOLLAND, OH 43528
419-249-5218

NOTES:

THE LOCATION OF THE UNDERGROUND UTILITIES SHOWN ON THE PLANS ARE OBTAINED FROM THE OWNER OF THE UTILITIES AS REQUIRED BY SECTION 153.64 O.R.C.

Contact Two Working Days
Before You Dig



OHIO811, 8-1-1, or 1-800-362-2764
(Non members must be called directly)

E260(114)

420663

RELOCATION OF THE DITCH ALONG THE WEST SIDE OF SR 108 AWAY FROM THE ROAD TO IMPROVE THE STABILITY OF THE EDGE OF THE PAVEMENT. ADDED CLOSED CHANNEL DRAINAGE TO SOME OF THE RESIDENTIAL PROPERTIES ALONG THE WEST SIDE OF STATE ROUTE 108.

FIRM NAME : DGL CONSULTING ENGINEERS
R/W DESIGNER: STEVEN E. ANELLO
R/W REVIEWER: R.J. LUMBREZER
FIELD REVIEWER: GARET S. LOEFFLER
PRELIMINARY FIELD REVIEW DATE: 05/21/26
OWNERSHIP UPDATED BY: _____
DATE COMPLETED: _____
FIELD REVIEWER: _____
FINAL FIELD REVIEW DATE: _____
FINAL R/W PLAN DATE: _____

TYPES OF TITLE LEGEND:

SH = STANDARD HIGHWAY EASEMENT

STRUCTURE KEY

 RESIDENTIAL
 COMMERCIAL
 OUT-BUILDING

R. J. LUMBREZ, P.S. HAVE CONDUCTED A SURVEY OF THE EXISTING CONDOMS FOR THE STATE OF OHIO DEPARTMENT OF TRANSPORTATION IN JUNE THRU AUGUST OF 2025. THE RESULTS OF THAT SURVEY ARE CONTAINED HEREIN. SEE THE SURVEY PARAMETERS NOTE AFFIXED TO THESE PLANS FOR THE HORIZONTAL AND VERTICAL SURVEY PARAMETERS USED FOR THIS PROJECT. AS A PART OF THIS PROJECT, I HAVE REESTABLISHED THE LOCATIONS OF THE EXISTING BOUNDARY LINES, THE EXISTING CENTER LINE OF RIGHT OF WAY AND THE EXISTING RIGHT OF WAY LIMITS AS NECESSARY FOR THE PROPERTY LINES OF THE EXISTING CONDOMINIUMS. THE EXISTING RIGHT OF WAY LIMITS ARE SHOWN ON THESE PLANS. THE EXISTING RIGHT OF WAY LIMITS ARE THE ROAD OCCUPIED (PRO), NET TAKE AND NET RESIDUE HEREIN. AS A PART OF THIS WORK, RIGHT OF WAY MONUMENTS WILL BE SET AT THE LOCATIONS SHOWN HEREIN PER THE MEMORANDUM OF UNDERSTANDING BETWEEN THE BOARD OF REGISTRATION FOR ENGINEERS AND SURVEYORS AND THE OHIO DEPARTMENT OF TRANSPORTATION DATED 9-22-2010. ALL OF MY WORK CONDUCTED HEREIN WAS CONDUCTED IN ACCORDANCE WITH THE OHIO PROFESSIONAL SURVEYING ACT, CHAPTER 473.01, AND THE OHIO PROFESSIONAL ENGINEERING ACT, CHAPTER 471.01. AS NOTED, THE WORDS "I AND MY" AS USED HEREIN ARE TO MEAN THAT EITHER MYSELF OR SOMEONE WORKING UNDER MY DIRECT SUPERVISION.

PRELIMINARY 2 R/W SUBMITTAL
08/12/2026

SURVEYOR'S SEAL
DGL CONSULTING ENGINEERS

DESIGN AGENCY




DESIGNER	SEA
REVIEWER	RJL 08/11/26
PROJECT ID	122448
SUBSET	TOTAL
RW.1	RW.25

HEN-108-2.51


**HENRY COUNTY
PLEASANT TOWNSHIP
SE 1/4 SEC 11, SW 1/4 SEC 12,
NW & SW 1/4 SEC 13,
NE & SE 1/4 SEC 14,
NE 1/4 SEC 23, NW 1/4 SEC 24,
T-3-N, R-6-E**

NOTES -

SEE SHEET 2 OF THIS PLAT FOR SURVEY PARAMETERS, BASIS OF BEARINGS, AND $\mathbb{C}$ R/W ESTABLISHMENT NOTES, AND MONUMENT TABLE.

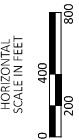

CETERLINE PLAT (1 OF 2)

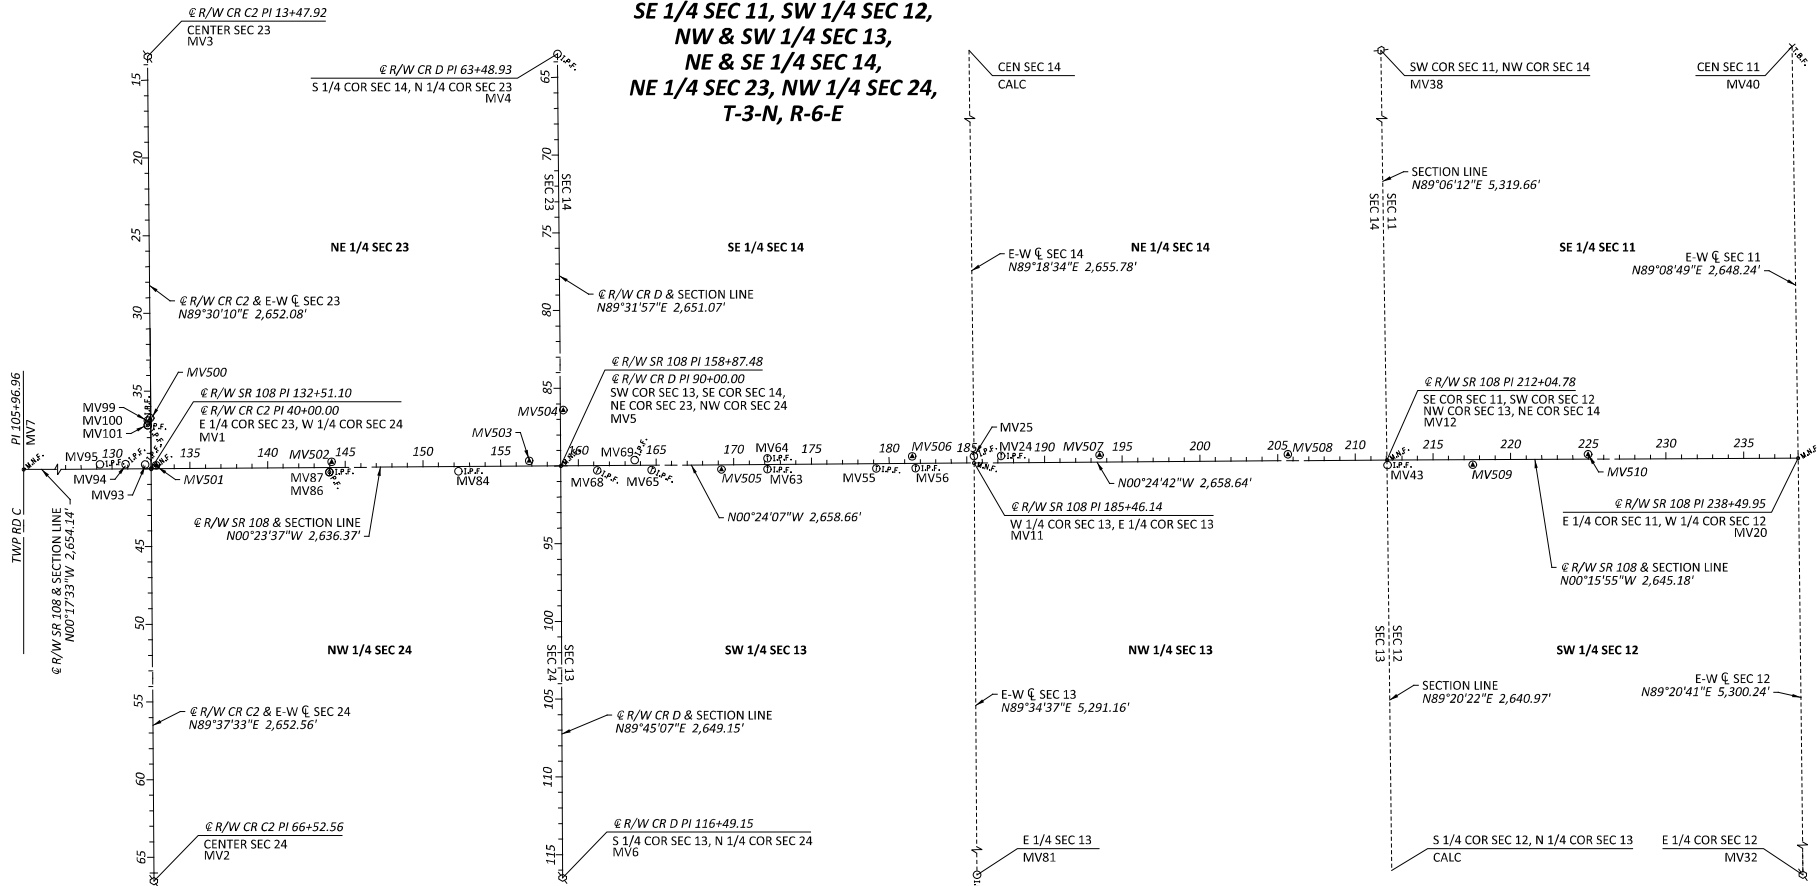

MONUMENT LEGEND

- $\mathbb{C}$ EXISTING R/W MONUMENT BOX
- $\mathbb{P}$ PROPOSED R/W MONUMENT BOX
- $\odot$ EXISTING CONCRETE MONUMENT
- $\bullet$ PROPOSED CONCRETE MONUMENT
- $\times$ RAILROAD SPIKE FOUND
- $\star$ RAILROAD SPIKE SET
- $\odot$ IRON PIN FOUND
- $\odot$ IRON PIN FOUND W/ ID CAP
- $\bullet$ IRON PIN SET W/ ID CAP
- $\odot$ IRON PIPE FOUND
- $\odot$ PRIMARY HORIZONTAL CONTROL POINT
- $\bullet$ MAG NAIL FOUND
- $\bullet$ MAG NAIL SET

I, RJ LUMBREZER, P.S. HAVE CONDUCTED A SURVEY OF THE EXISTING CONDITIONS FOR THE OHIO DEPARTMENT OF TRANSPORTATION BETWEEN JUNE THRU AUGUST OF 2025. THE RESULTS OF THAT SURVEY ARE CONTAINED HEREIN. SEE THE SURVEY PARAMETERS NOTE AFFIXED TO THESE PLANS FOR THE HORIZONTAL AND VERTICAL SURVEY PARAMETERS USED FOR THIS PROJECT. AS A PART OF THIS PROJECT, I HAVE REESTABLISHED THE LOCATIONS OF THE EXISTING BOUNDARY LINES, THE EXISTING CENTER LINE OF RIGHT OF WAY AND THE EXISTING RIGHT OF WAY LIMITS AS NECESSARY FOR THE PROPERTY TAKES CONTAINED HEREIN. AS A PART OF THIS PROJECT I HAVE ESTABLISHED THE PROPOSED BOUNDARY LINES, CALCULATED THE GROSS TAKE, PRESENT ROAD OCCUPIED (PRO), NET TAKE AND NET RESIDUE HEREIN. AS A PART OF THIS WORK, RIGHT OF WAY MONUMENTS WILL BE SET AT THE LOCATIONS SHOWN HEREIN PER THE MEMORANDUM OF UNDERSTANDING BETWEEN THE BOARD OF REGISTRATION FOR ENGINEERS AND SURVEYORS AND THE OHIO DEPARTMENT OF TRANSPORTATION DATED 9-22-2010. ALL OF MY WORK CONTAINED HEREIN WAS CONDUCTED IN ACCORDANCE WITH THE OHIO ADMINISTRATIVE CODE CHAPTER 4733-37 STANDARDS FOR BOUNDARY SURVEYS UNLESS SO NOTED. THE WORDS "I AND MY" AS USED HEREIN ARE TO MEAN THAT EITHER MYSELF OR SOMEONE WORKING UNDER MY DIRECT SUPERVISION.

RECEIVED _____, 20 ____
 RECORDED _____, 20 ____
 BOOK _____ PAGE _____

 COUNTY RECORDER

SURVEYOR'S SEAL
 DGL CONSULTING ENGINEERS

DESIGN AGENCY	
DESIGNER	SEA
REVIEWER	RUL
PROJECT ID	122448
SUBSET	TOTAL
RW.2	RW.25

MODEL: 122448_RC002 [Sheet] PAPER SIZE: 34x22 (in.) DATE: 8/11/2026 TIME: 9:04:40 AM PLT DRV: OHDOT_PDF.plt DWT: PENTBL USER: shenson@gg-hld.com WORKSPACE: OHDOTCEW2 WORKSET: 122448_PRODUCT; OpenRoads Designer 24.00.205
 path: \\ohdot04-fw.bentley.com:ohdot04-fw-02\Documents\01 Active Projects\District 02\Henry122448\01-Engineering\122448_RC001.dgn


DESIGNER	
SEA	
REVIEWER	
RJL 08/11/26	
PROJECT ID	
122448	
SUBSET	TOTAL
RW.3	RW.25

NOTES-


OWNERSHIPS 1-9, 20-24, 31-39 ARE NOT USED

SEE SHEET RW-5 FOR EASEMENT TABLE AND OWNERSHIP LIST

OWNERSHIP 13 DETAIL
1" = 400'

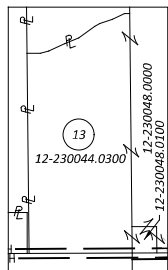

REV. BY	DATE	DESCRIPTION
<i>DATE COMPLETED</i>		

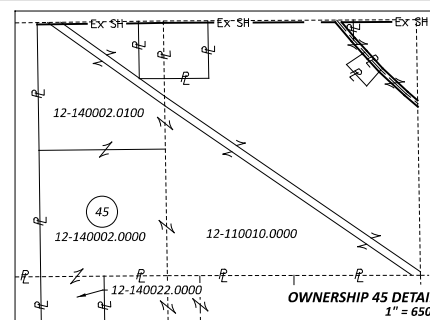

OWNERSHIP 45 DETAIL
1" = 650'



HORIZONTAL
SCALE IN FEET



A horizontal scale bar with alternating black and white segments. It is marked with '0' at the left end, '400' in the middle, and '800' at the right end.

PROPERTY MAP



DESIGNER	SEA	
REVIEWER	RJL 08/11/26	
PROJECT ID	122448	
SUBSET	TOTAL	
RW.4	RW.25	

**HENRY COUNTY
PLEASANT TOWNSHIP
SE 1/4 SEC 11, SW 1/4 SEC 12,
NW & SW 1/4 SEC 13,
NE & SE 1/4 SEC 14,
NE 1/4 SEC 23, NW 1/4 SEC 24,
T-3-N, R-6-E**

EASEMENT TABLE								
PARCEL	I.D.	EASEMENTS OWNER NAME	TYPE	WIDTH	WITHIN TAKE	DATE	BOOK	PAGE
10	E43	THE TOLEDO EDISON CO.	ELECTRIC	10'	N	2/2/1978	DB 213	270
	E45	UNITED TELEPHONE COMPANY OF OHIO	PHONE	10'	N	12/9/1994	DB 256	145
11		NONE			-			
12	E38	SPRINT UNITED TELEPHONE	PHONE	10'	N	3/8/1995	DB 257	37
	E39	UNITED TELEPHONE COMPANY OF OHIO	PHONE	10'	N	11/30/1994	DB 257	40
	E25	THE TOLEDO EDISON CO.	ELECTRIC	BLANKET	-	6/16/1936	DB 130	64
13	E27	THE TOLEDO EDISON CO.	ELECTRIC	CL NO WIDTH	Y	3/29/1938	DB 130	390
	E28	THE TOLEDO EDISON CO.	ELECTRIC	4'	Y	12/28/1984	DB 226	350
14	E33	UNITED TELEPHONE COMPANY OF OHIO	PHONE	10'	N	11/23/1994	DB 256	310
15	E32	UNITED TELEPHONE COMPANY OF OHIO	PHONE	10'	N	11/25/1994	DB 256	157
16		NONE			-			
17	E17	UNITED TELEPHONE COMPANY OF OHIO	PHONE	10'	N	6/8/1995	DB 257	25
	E18	UNITED TELEPHONE COMPANY OF OHIO	PHONE	10'	N	6/8/1995	DB 257	28
	E19	UNITED TELEPHONE COMPANY OF OHIO	PHONE	10'	N	6/8/1995	DB 257	31
	E20	UNITED TELEPHONE COMPANY OF OHIO	PHONE	10'	N	6/8/1995	DB 257	34
	E34	UNITED TELEPHONE COMPANY OF OHIO	PHONE	10'	N	1/17/1995	DB 257	13
	E35	UNITED TELEPHONE COMPANY OF OHIO	PHONE	10'	N	1/20/1995	DB 257	16
	E36	SPRINT UNITED TELEPHONE	PHONE	10'	N	3/8/1995	DB 257	19
	E37	UNITED TELEPHONE COMPANY OF OHIO	PHONE	10'	N	2/1/1995	DB 257	22
18	E26	THE TOLEDO EDISON CO.	ELECTRIC	BLANKET	-	6/16/1936	DB 130	65
19	E22	THE TOLEDO EDISON CO.	ELECTRIC	BLANKET	-	7/10/1936	DB 130	65
25	E24	THE TOLEDO EDISON CO.	ELECTRIC	CL NO WIDTH	Y	1/20/1947	DB 139	612
26		NONE			-			
27	E23	THE TOLEDO EDISON CO.	ELECTRIC	BLANKET	-	6/16/1936	DB 130	71
	E14	SPRINT UNITED TELEPHONE	PHONE	10'	N	4/13/1995	DB 257	43
28	E15	UNITED TELEPHONE COMPANY OF OHIO	PHONE	10'	N	12/12/1994	DB 257	46
29		NONE			-			
30	E16	UNITED TELEPHONE COMPANY OF OHIO	PHONE	10'	N	11/17/1994	DB 256	166
40		NONE			-			
42	E7	NORMAN S. DULLE	SEWER	ALONG LINE	N	4/1/1968	DB 187	193
	E13	UNITED TELEPHONE COMPANY OF OHIO	PHONE	10'	N	11/21/1994	DB 256	316
	E10	UNITED TELEPHONE COMPANY OF OHIO	PHONE	10'	N	11/18/1994	DB 256	130
	E12	UNITED TELEPHONE COMPANY OF OHIO	PHONE	10'	N	11/11/1994	DB 256	313
43		NONE			-			
44		NONE			-			
45	E8	UNITED TELEPHONE COMPANY OF OHIO	PHONE	10'	N	11/17/1994	DB 256	121
	E9	UNITED TELEPHONE COMPANY OF OHIO	PHONE	10'	N	11/17/1994	DB 256	124
46	E1	THE TOLEDO EDISON CO.	ELECTRIC	BLANKET	-	6/16/1936	DB 130	66
		THE STATE OF OHIO	R/W	VARIES	Y	30669	DB 226	47
	E21	THE TOLEDO EDISON CO.	ELECTRIC	BLANKET	-	6/16/1936	DB 130	66
47	E11	UNITED TELEPHONE COMPANY OF OHIO	PHONE	10'	N	11/15/1994	DB 256	160
48	E4	THE STATE OF OHIO	R/W	VARIES	N	10/23/1982	DB 226	40
	E5	UNITED TELEPHONE COMPANY OF OHIO	PHONE	10'	N	11/14/1994	DB 256	133
	E6	UNITED TELEPHONE COMPANY OF OHIO	PHONE	10'	N	11/14/1994	DB 256	136

NOTE - BLANKET EASEMENTS ARE NOT GRAPHICALLY SHOWN

OWNERSHIP LIST

10	DANIEL L. KEETERLE AND SANDRA S. KEETERLE 12-230014.0000	29	DANIEL L. GERKEN 12-140016.0100
11	ANTHONY A. LEADERS AND DANA D. LEADERS 12-230052.0000	30	BENJAMIN J. ELCHINGER AND NICHOLAS S. ELCHINGER, TRUSTEES OF THE STEPHEN W. ELCHINGER AND JULIE A. ELCHINGER TRUST DATED JANUARY 21, 2026 12-130012.0100
12	ELIZABETH A. CHICK 12-240012.0000	40	SUPERIOR PLUS ENERGY SERVICES INC 12-140018.0200
13	DAVID J. KEETERLE, AND MELISSA A. KEETERLE 12-230040.0000 12-230040.0300 12-230048.0100 12-230044.0300	41	SANDRA S. KEETERLE AND DANIEL L. KEETERLE 12-140018.0000
14	KEVIN P. OKULEY 12-240010.0000	42	NORMAN S. DULLE 12-130010.0000 12-130008.0000 12-130006.0000
15	PEGGY A. WANNEMACHER 12-240010.0100	43	DAVID L. WILHELM 12-140018.0100
16	SAMUEL M. GIESIGE 12-240008.0000	44	JENNIFER L. EIDEN AND JASON L. EIDEN, TRUSTEES OF THE KNPE IRREVOCABLE TRUST DATED JUNE 3, 2024 12-140020.0000
17	NORMANN LLC 12-240006.0000 12-130014.0000	45	MISSING RAIL LAND & CATTLE, LLC 12-140022.0000 12-140002.0000 12-140002.0100 12-110010.0000
18	KENNETH J. RASTOCAN AND PEGGY S. RASTOCAN 12-230002.0000	46	MISSING RAIL LAND & CATTLE, LLC AND EMERSON R. BRINKMAN AND MARY J. BRINKMAN, AND TIMOTHY R. BRINKMAN AND PEGGY A. BRINKMAN 12-130002.0000
19	LIEBRECHT FAMILY FARMS LLC 12-140014.0000 12-140014.0100	47	LUKE D. BAKER AND KIM L. BAKER 12-140024.0000 12-110012.0000 12-110012.0100 12-110016.0000
25	TIMOTHY A. BAKER 12-140014.0200	48	DANIEL J. SHIARLA 12-130004.0000
26	KEVIN G. FRITZ AND MELINDA FRITZ 12-130014.0100	49	SOUTHMOORE LLC 12-120006.0000
27	RANDALL BROTHERS FARMS, LLC 12-140016.0000		
28	DENNIS J. OKULEY 12-130012.0000		

TOTAL NUMBER OF :
12 OWNERSHIPS 0 TOTAL TAKES
13 PARCELS 1 OWNERSHIPS W/ STRUCTURES INVOLVED

ALL AREAS IN ACRES
NET TAKE = GROSS TAKE - PRO IN TAKE
NET RESIDUE = RECORD AREA - TOTAL PRO - NET TAKE

GRANTEE:
ALL RIGHT OF WAY ACQUIRED IN THE NAME OF THE STATE OF OHIO DEPARTMENT OF TRANSPORTATION
ANY RIGHT OF WAY ACQUIRED IN THE NAME OF ANOTHER AGENCY WILL CONTAIN THE "V" PARCEL
IDENTIFIER AND THE NAME OF THAT AGENCY WILL BE SHOWN IN THE REMARKS COLUMN.

PARCEL NO.	OWNER	SHEET NO.	OWNERS RECORD		AUDITOR'S PARCEL	RECORD AREA	TOTAL P.R.O.	GROSS TAKE	P.R.O. IN TAKE	NET TAKE	STRUC- TURE	NET RESIDUE		REMARKS
			BOOK	PAGE								LEFT	RIGHT	
1 - 9	NOT USED													
10	DANIEL L. KEETERLE AND SANDRA S. KEETERLE	RW.8	OR 301	2385	12-230014.0000	37.934	1.560 (C)	0.000	0.000	0.000				NO ADDITIONAL R/W REQUIRED
11	ANTHONY A. LEADERS AND DANA D. LEADERS	RW.8	OR 286	860	12-230052.0000	1.061	0.228 (C)	0.000	0.000	0.000				NO ADDITIONAL R/W REQUIRED
12	ELIZABETH A. CHICK	RW.8 - RW.9	OR 330	2006	12-240012.0000	40.000	1.658 (C)	0.000	0.000	0.000				NO ADDITIONAL R/W REQUIRED
13-SH	DAVID J. KEETERLE, AND MELISSA A. KEETERLE	RW.8 - RW.13	OR 310	1366	12-230040.0000	39.000	2.171 (C)	4.037	1.690	2.347		34.482		SEE SHEET RW.13 FOR EASEMENT OVERLAP TABLE
			OR 186	2261	12-230040.0300	40.000	0.457 (C)	0.000	0.000	0.000		39.543		
			OR 334	2275	12-230044.0300	21.340	0.609 (C)	0.000	0.000	0.000		20.731		
			OR 338	2552	12-230048.0000	77.920	0.569 (C)	0.000	0.000	0.000		77.351		
			OR 338	2550	12-230048.0100	0.620	0.109 (C)	0.000	0.000	0.000		0.511		
						178.880	3.915	4.037	1.690	2.347		172.619		
14	KEVIN P. OKULEY	RW.8 - RW.12	OR 324	4224	12-240010.0000	78.767	0.790 (C)	0.000	0.000	0.000				NO ADDITIONAL R/W REQUIRED
15	PEGGY A. WANNEMACHER	RW.10	OR 326	910	12-240010.0100	1.233	0.118 (C)	0.000	0.000	0.000				BOLLARD* - NO ADDITIONAL R/W REQUIRED
16	SAMUEL M. GIESIGE	RW.12	OR 314	5946	12-240008.0000	1.000	0.103 (C)	0.000	0.000	0.000				118 FT FENCE* - NO ADDITIONAL R/W REQUIRED
17	NORMANN LLC	RW.12-RW.16	OR 340	3652	12-240006.0000	39.054	1.553 (C)	0.000	0.000	0.000				NO ADDITIONAL R/W REQUIRED
					12-130014.0000	78.423	1.877 (C)	0.000	0.000	0.000				2 STUMPS*
18-SH	KENNETH J. RASTOCAN AND PEGGY S. RASTOCAN	RW.13	OR 330	3759	12-230002.0000	1.000	0.226 (C)	0.359	0.164	0.195		0.579		
19-SH	LIEBRECHT FAMILY FARMS LLC	RW.14 - RW.16	OR 340	3368	12-140014.0000	35.432	0.986	1.567	0.588	0.979		33.467		
					12-140014.0100	40.350	0.609 (C)	0.000	0.000	0.000		39.741		
					TOTAL	75.782	1.595	1.567	0.588	0.979		73.208		
20-24	NOT USED													
25-SH	TIMOTHY A. BAKER	RW.13 - RW.14	OR 236	2358	12-140014.0200	5.000	0.524 (C)	0.793	0.349	0.444		4.032		3 TREES, SHRUB - SEE SHEET RW.13 FOR EASEMENT OVERLAP TABLE
26	KEVIN G. FRITZ AND MELINDA FRITZ	RW.14	OR 199	952	12-130014.0100	2.571	0.241 (C)	0.000	0.000	0.000				NO ADDITIONAL R/W REQUIRED
27-SH1	RANDALL BROTHERS FARMS, LLC	RW.16 - RW.17	OR 341	1932	12-140016.0000	78.580	0.712 (C)	0.657	0.246	0.411				
27-SH2		RW.17 - RW.19						1.398	0.466	0.932				
					TOTAL			2.055	0.712	1.343		76.525		
28	DENNIS J. OKULEY	RW.16 - RW.19	OR 304	598	12-130012.0000	98.490	0.970 (C)	0.000	0.000	0.000				NO ADDITIONAL R/W REQUIRED

TYPES OF TITLE LEGEND:
SH = STANDARD HIGHWAY EASEMENT

NOTES-

ALL TEMPORARY PARCELS TO
BE OF 12 MONTH DURATION.

UNDER NO CIRCUMSTANCES ARE TEMPORARY
EASEMENTS TO BE USED FOR STORAGE OF
MATERIAL OR EQUIPMENT BY THE CONTRACTOR
UNLESS NOTED OTHERWISE.

* DENOTES RIGHT OF WAY ENCROACHMENT

			DESIGNER	SEA
			REVIEWER	RUL 08/11/26
			PROJECT ID	122448
REV. BY	DATE	DESCRIPTION	SUBSET	TOTAL
FIELD REVIEW BY: XXX	DATE: XXX		RW.6	RW.25
OWNERSHIP VERIFIED BY: XXX	DATE: XXX			
DATE COMPLETED: XXX				

MODEL 10802 - RMPESIZE: 34x22 (in.) DATE: 8/11/2026 TIME: 9:05:08 AM PLOTDRY: CHDOT_PDF.plt;grip, PENTBL, CHDOT_Pentri USER: jhenon@dg-hd.com WORKSPACE: CHDOTC602 WORKSET: 122448 PRODUCT: OpenRoadsDesigner 24.00.00.205
p:\%1\chdot\paw.bentley.com\chdot\paw-02\Document\01 Active Projects\District 02\Henry\122448\03 Engineering\DOC\RW\Unres\122448_P0001.dgn

ALL AREAS IN ACRES
NET TAKE = GROSS TAKE - PRO IN TAKE
NET RESIDUE = RECORD AREA - TOTAL PRO - NET TAKE

GRANTEE:
ALL RIGHT OF WAY ACQUIRED IN THE NAME OF THE STATE OF OHIO DEPARTMENT OF TRANSPORTATION
ANY RIGHT OF WAY ACQUIRED IN THE NAME OF ANOTHER AGENCY WILL CONTAIN THE "V" PARCEL IDENTIFIER AND THE NAME OF THAT AGENCY WILL BE SHOWN IN THE REMARKS COLUMN.

PARCEL NO.	OWNER	SHEET NO.	OWNERS RECORD		AUDITOR'S PARCEL	RECORD AREA	TOTAL P.R.O.	GROSS TAKE	P.R.O. IN TAKE	NET TAKE	STRUC- TURE	NET RESIDUE		REMARKS
			BOOK	PAGE								LEFT	RIGHT	
29-SH	DANIEL L. GERKEN	RW.17	OR 338	1615	12-140016.0100	1.415	0.203 (C)	0.398	0.203	0.195				FOOT BRIDGE*, 3 TREES
30	BENJAMIN J. ELCHINGER AND NICHOLAS S. ELCHINGER, TRUSTEES OF THE STEPHEN W. ELCHINGER AND JULIE A. ELCHINGER TRUST DATED JANUARY 21, 2026	RW.17 - RW.18	OR 340	1552	12-130012.0100	1.510	0.174 (C)	0.000	0.000	0.000				NO ADDITIONAL R/W REQUIRED
31-39	NOT USED													
40-SH	SUPERIOR PLUS ENERGY SERVICES INC	RW.19	OR 310	1207	12-140018.0200	0.803	0.121 (C)	0.362	0.121	0.241	S	0.441		1 FIELD TILE, 2 RIP RAP*, FOR SALE SIGN
41-SH	SANDRA S. KEETERLE AND DANIEL L. KEETERLE	RW.19 - RW.20	OR 323	1469	12-140018.0000	38.405	0.234 (C)	0.702	0.234	0.468		37.703		5 FIELD TILE
42	NORMAN S. DULLE	RW.19 - RW.21	OR 339	157	12-130010.0000 12-130008.0000 12-130006.0000	20.000 39.010 0.990	0.229 (C) 0.310 (C) 0.148 (C)	0.000 0.000 0.000	0.000 0.000 0.000	0.000 0.000 0.000				1 RIP RAP* - NO ADDITIONAL R/W REQUIRED
43-SH	DAVID L. WILHELM	RW.20	OR 238	907	12-140018.0100	0.792	0.103 (C)	0.241	0.103	0.138		0.551		BIRD FEEDER, FLAG POLE, TREE, STUMP & LS AREA
44-SH	JENNIFER L. EIDEN AND JASON L. EIDEN, TRUSTEES OF THE KNPE IRREVOCABLE TRUST DATED JUNE 3, 2024	RW.20 - RW.21	OR 334	2915	12-140020.0000	40.000	0.458 (C)	1.450	0.458	0.992		38.550		3 FIELD TILE
45-SH	MISSING RAIL LAND & CATTLE, LLC	RW.21 - RW.23	OR 305 OR 291	2487 2030	12-140002.0100 12-140022.0000 12-140002.0000 12-110010.0000 TOTAL	34.240 40.000 40.130 145.410 225.540	0.425 (C) 0.458 (C) 0.000 (C) 2.024 (C) 2.482	0.000 1.373 0.000 0.000 1.373	0.000 0.458 0.000 0.000 0.458	0.000 0.915 0.000 0.000 0.915		33.815 38.627 40.130 143.386 222.143		1 FIELD TILE*, SPRINKLER CONTROL VALVE
46	MISSING RAIL LAND & CATTLE, LLC AND EMERSON R. BRINKMAN AND MARY J. BRINKMAN AND TIMOTHY R. BRINKMAN AND PEGGY A. BRINKMAN	RW.21 - RW.23	OR 295 DV 242	69 847	12-130002.0000	77.000	0.643 (C)	0.000	0.000	0.000		76.357		NO ADDITIONAL R/W REQUIRED
47-SH	LUKE D. BAKER AND KIM L. BAKER	RW.23 - RW.25	OR 17 OR 79	1194 840	12-110012.0000 12-110012.0100 12-140024.0000 12-110016.0000 TOTAL	20.000 60.000 40.000 9.500 129.500	0.233 (C) 0.787 (C) 0.458 (C) 0.341 (C) 1.819	0.698 0.437 1.373 0.000 2.508	0.233 0.231 0.458 0.000 0.922	0.465 0.206 0.915 0.000 1.586		19.302 59.007 38.627 9.159 116.936		1 FIELD TILE
48	DANIEL J. SHIARLA	RW.23 - RW.24	OR 059	1158	12-130004.0000	3.000	0.273 (C)	0.000	0.000	0.000				NO ADDITIONAL R/W REQUIRED
49	SOUTHMOORE LLC	RW.24 - RW.25	OR 291	134	12-120006.0000	160.000	1.862 (C)	0.000	0.000	0.000				NO ADDITIONAL R/W REQUIRED

TYPES OF TITLE LEGEND:
SH = STANDARD HIGHWAY EASEMENT

NOTES-
ALL TEMPORARY PARCELS TO BE OF 12 MONTH DURATION.
UNDER NO CIRCUMSTANCES ARE TEMPORARY EASEMENTS TO BE USED FOR STORAGE OF MATERIAL OR EQUIPMENT BY THE CONTRACTOR UNLESS NOTED OTHERWISE.

* DENOTES RIGHT OF WAY ENCROACHMENT

			DESIGNER	SEA
			REVIEWER	RUL 08/11/26
			PROJECT ID	122448
REV. BY	DATE	DESCRIPTION	SUBSET	TOTAL
FIELD REVIEW BY: XXX	DATE: XXX	OWNERSHIP VERIFIED BY: XXX	RW.7	RW.25
DATE COMPLETED: XXX	DATE: XXX			

DESIGN AGENCY



DGL
DESIGN GROUP LLC

DESIGNER
SEA

REVIEWER
RUL 08/11/26

PROJECT ID
122448

SUBSET
RW.7

TOTAL
RW.25

The diagram shows two cross-sectional views of erosion control measures. The top view is a rectangular area divided by a diagonal line from the top-left corner to the bottom-right corner. The upper-left triangle is labeled 'VEGETATED FILTER STRIP' and the lower-right triangle is labeled 'ITEM 670 - SLOPE EROSION PROTECTION ITEM 659 - TOPSOIL (4")'. The bottom view is a rectangular area filled with a pattern of small circles, representing rocks. It is labeled 'ITEM 601- ROCK CHANNEL PROTECTION, TYPE B WITH FILTER'.

HORIZONTAL
SCALE IN FEET

RIGHT OF WAY PLAN
STA 130+00.00 TO STA 135+00.00

DESIGN AGENCY



DESIGNER

SEA

REVIEWER

R/L 08/11

PROJECT ID	
------------	--

122448

SUBSET	TOTAL
--------	-------

	RW.8	RW
--	------	----

--	--

NOTES -

SEE SHEET RW.3 FOR MONUMENT TABLE

* DENOTES ENCROACHMENT

<i>REV. BY</i>	<i>DATE</i>	<i>DESCRIPTION</i>
<i>DATE COMPLETED</i>		

VEGETATED FILTER STRIP
ITEM 670 - SLOPE EROSION PROTECTION
ITEM 659 - TOPSOIL (4")


**HENRY COUNTY
PLEASANT TOWNSHIP
NE 1/4 SEC 23,
NW 1/4 SEC 24
T-3-N, R-6-E**

AGRICULTURAL

NE 1/4 SEC 23

DAVID J. KEETERLE, AND MELISSA A. KEETERLE
C-255 STATE ROUTE 108
NEW BAVARIA, OH 43548
12-230040.0000
OR 310 PG 1366

← (E25) →
TOLEDO EDISON ESMT
DB 130 PG 64
(BLANKET IN NATURE)

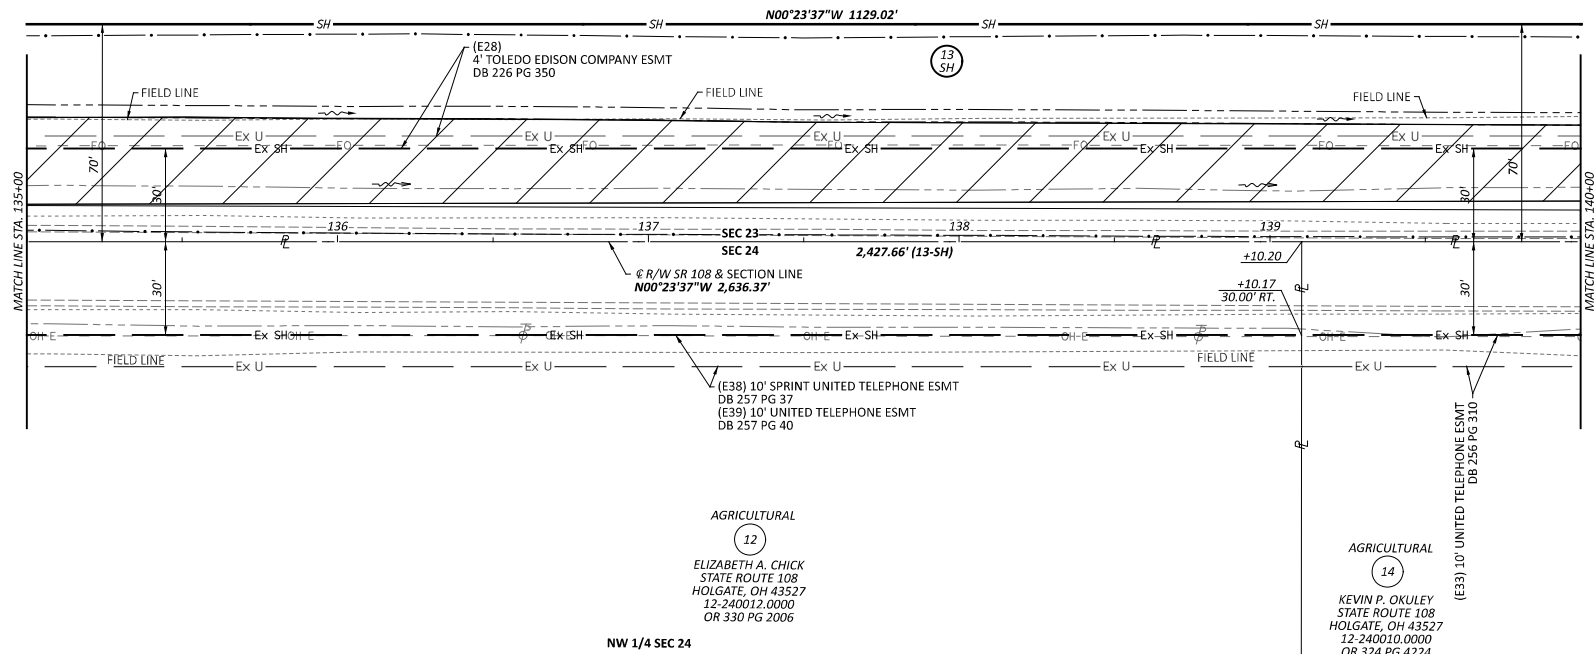

AGRICULTURAL

KEVIN P. OKULEY
STATE ROUTE 108
HOLGATE, OH 43527
12-240010.0000
OR 324 PG 4224

NOTES -

SEE SHEET RW.3 FOR MONUMENT TABLE

* DENOTES ENCROACHMENT

<i>REV. BY</i>	<i>DATE</i>	<i>DESCRIPTION</i>
<i>DATE COMPLETED</i>		

DESIGN AGENCY



DESIGNER

SEA

REVIEWER

R/L 08/11/2

PROJECT ID

122448

SUBSET	TOTAL
--------	-------

RW.9 RW.2

--	--

HORIZONTAL
SCALE IN FEET

RIGHT OF WAY PLAN
STA 135+00.00 TO STA 140+00.00

VEGETATED FILTER STRIP
ITEM 670 - SLOPE EROSION PROTECTION
ITEM 659 - TOPSOIL (4")

**HENRY COUNTY
PLEASANT TOWNSHIP
NE 1/4 SEC 23,
NW 1/4 SEC 24
T-3-N, R-6-E**


NE 1/4 SEC 23

AGRICULTURAL

13

DAVID J. KEETERLE, AND MELISSA A. KEETERLE
C-255 STATE ROUTE 108
NEW BAVARIA, OH 43548
12-230040.0000
OR 310 PG 1366

(E25)
TOLEDO EDISON ESMT
DB 130 PG 64
(BLANKET IN NATURE)

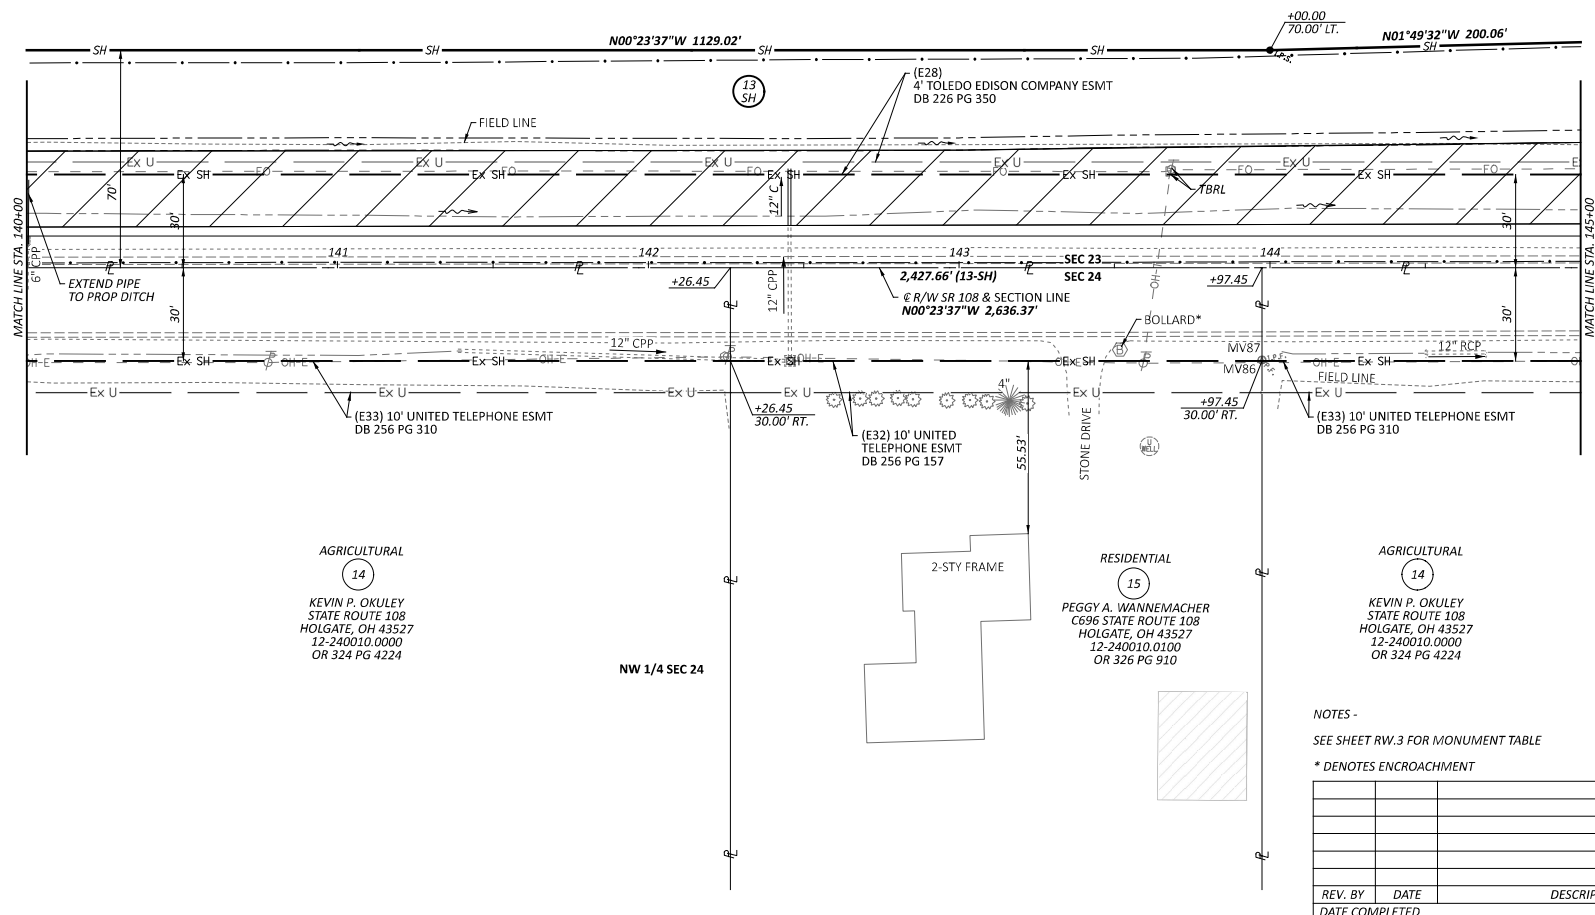

NOTES -

SEE SHEET RW.3 FOR MONUMENT TABLE

* DENOTES ENCROACHMENT

					SEA
					REVIEWER RJL 08/11/2010
					PROJECT ID 122448
					SUBSET TOTAL RW.10 RW.25
REV. BY	DATE			DESCRIPTION	
DATE COMPLETED					

HORIZONTAL
SCALE IN FEET

RIGHT OF WAY PLAN
STA 140+00.00 TO STA 145+00.00

DESIGN AGENCY



DESIGNER

SEA

REVIEWER

R/L 08/11

PROJECT ID	
------------	--

122448

SUBSET	TOTAL
--------	-------

RW.10	RW
-------	----

[illegible]

VEGETATED FILTER STRIP
ITEM 670 - SLOPE EROSION PROTECTION
ITEM 659 - TOPSOIL (4")


**HENRY COUNTY
PLEASANT TOWNSHIP
NE 1/4 SEC 23,
NW 1/4 SEC 24
T-3-N, R-6-E**

AGRICULTURAL

NE 1/4 SEC 23

DAVID J. KEETERLE, AND MELISSA A. KEETERLE
C-255 STATE ROUTE 108
NEW BAVARIA, OH 43548
12-230040.0000
OR 310 PG 1366

_____(E25)_____
TOLEDO EDISON ESMT
DB 130 PG 64
(BLANKET IN NATURE)

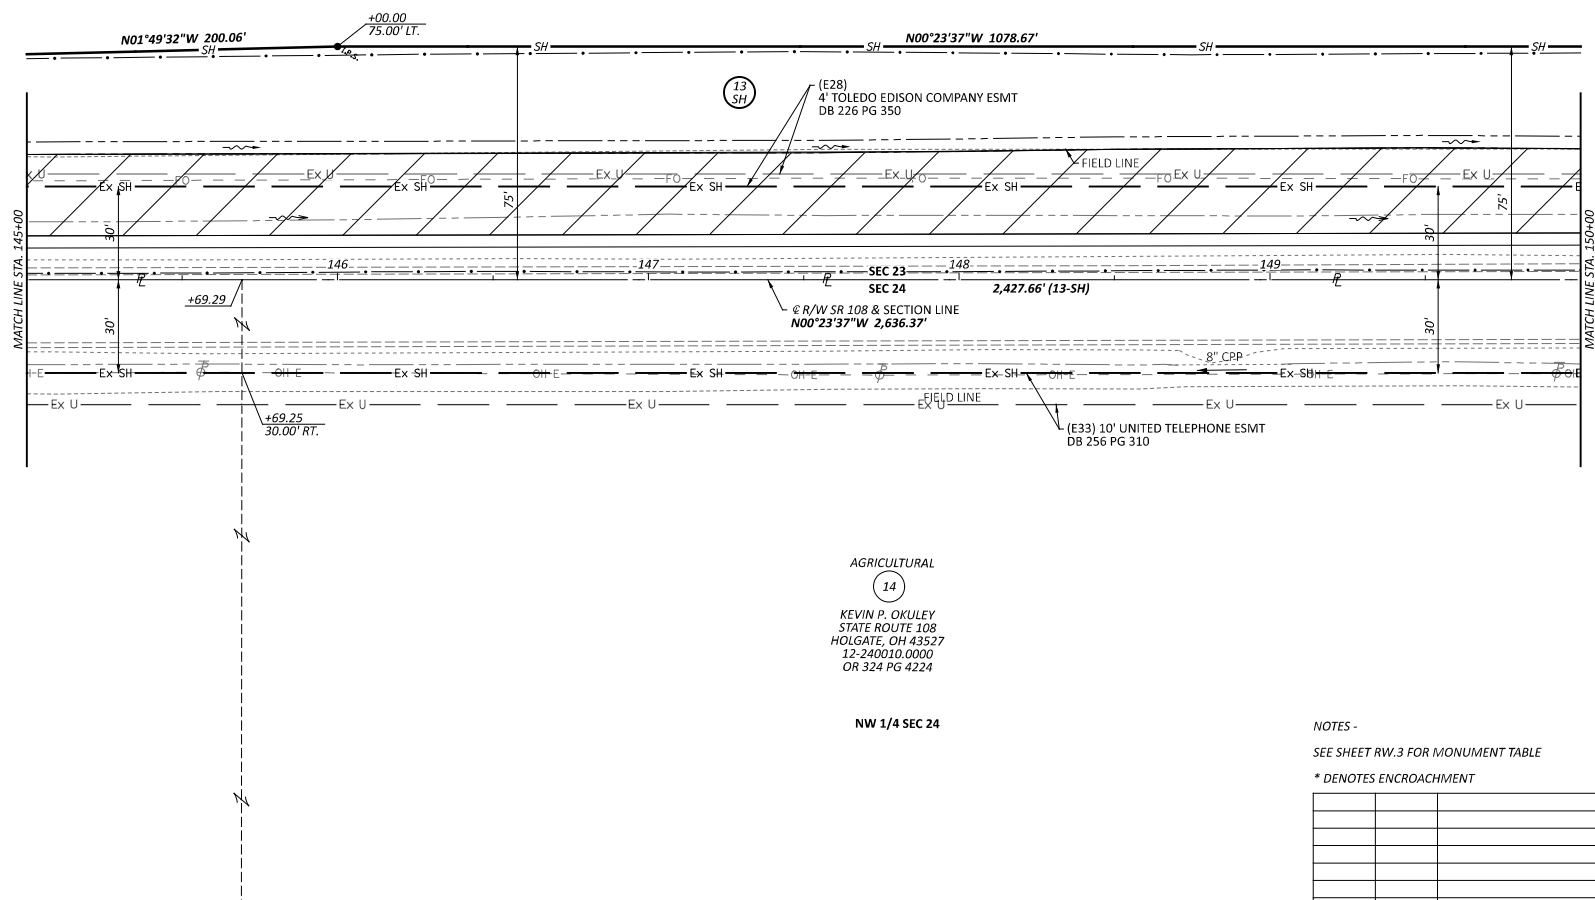

AGRICULTURAL

KEVIN P. OKULEY
STATE ROUTE 108
HOLGATE, OH 43527
12-240010.0000
OR 324 PG 4224

NW 1/4 SEC 24

NOTES -

SEE SHEET RW.3 FOR MONUMENT TABLE

* DENOTES ENCROACHMENT

				SEA
				REVIEWER
				RJL 08/11/2011
				PROJECT ID
				122448
				SUBSET TOTAL
				RW.11 RW.25
REV. BY	DATE	DESCRIPTION		
DATE COMPLETED				

HORIZONTAL
SCALE IN FEET

RIGHT OF WAY PLAN
STA 145+00.00 TO STA 150+00.00

DESIGN AGENCY



DESIGNER

SEA

REVIEWER

R/L 08/11

PROJECT ID	
------------	--

122448

SUBSET	TOTAL
--------	-------

RW.11 RW


VEGETATED FILTER STRIP
ITEM 670 - SLOPE EROSION PROTECTION
ITEM 659 - TOPSOIL (4")

AGRICULTURAL

DAVID J. KEETERLE, AND MELISSA A. KEETERLE
C-255 STATE ROUTE 108
NEW BAVARIA, OH 43548
12-230040.0000
OR 310 PG 1366

NE 1/4 SEC 23

(E25)
TOLEDO EDISON ESMT
DB 130 PG 64
(BLANKET IN NATURE)

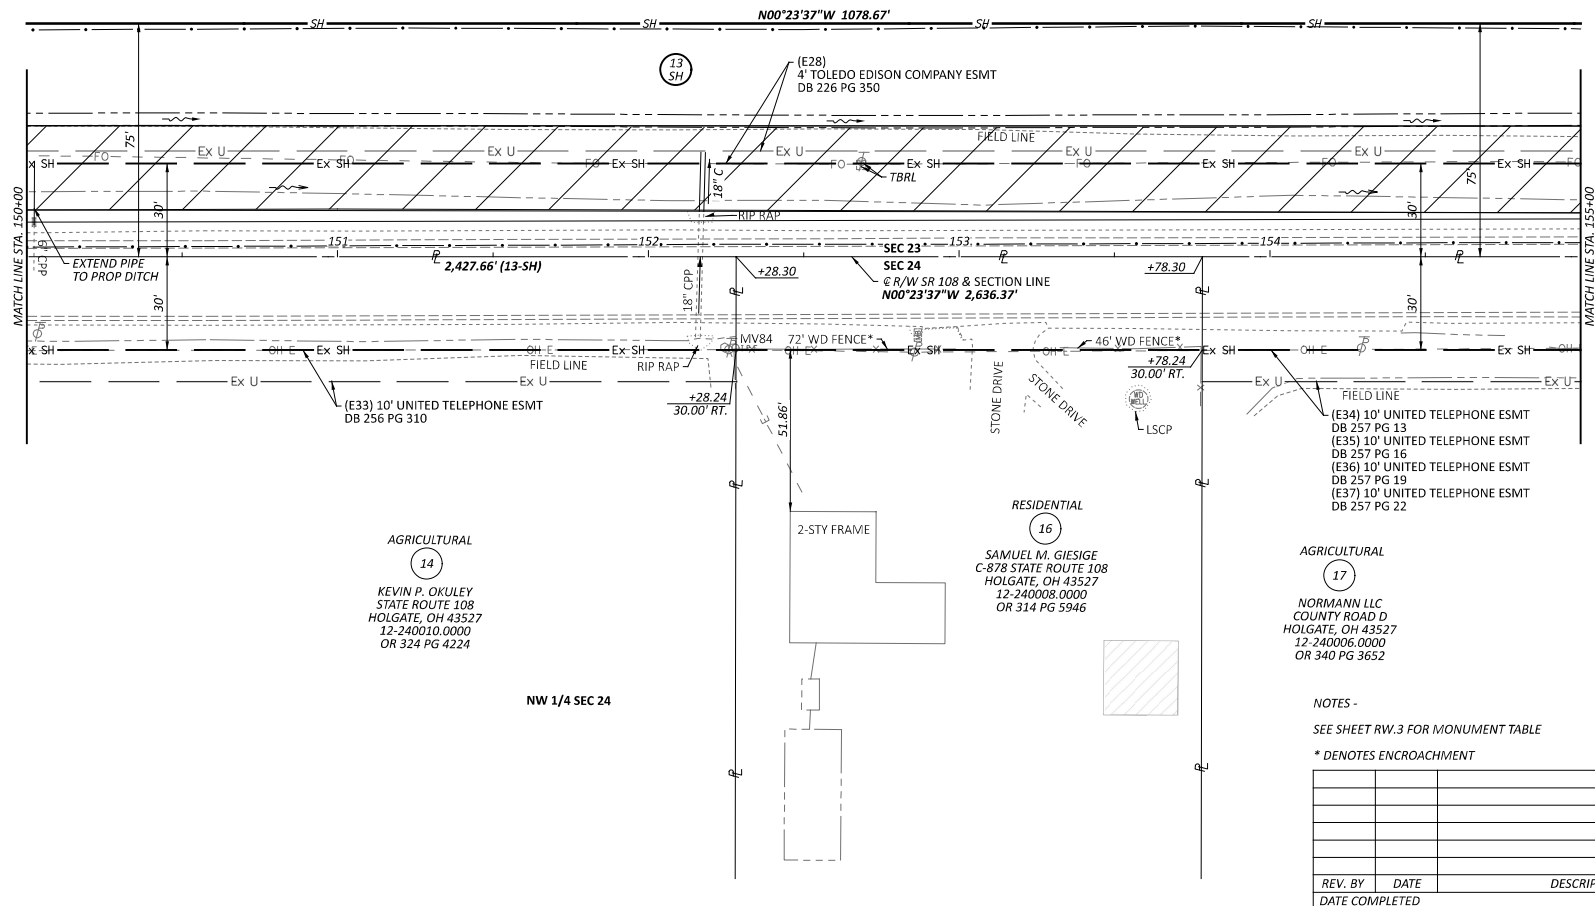

* DENOTES ENCROACHMENT

<i>REV. BY</i>	<i>DATE</i>	<i>DESCRIPTION</i>
<i>DATE COMPLETED</i>		



HORIZONTAL
SCALE IN FEET

RIGHT OF WAY PLAN
STA 150+00.00 TO STA 155+00.00

DESIGN AGENCY



DESIGNER

SEA

REVIEWER

R/L 08/11/2

PROJECT ID
122410


122448	
SUBJECT	TOTAL

SUBSET	TOTAL
RW.12	RW.2

--	--

 VEGETATED FILTER STRIP
ITEM 670 - SLOPE EROSION PROTECTION
ITEM 659 - TOPSOIL (4")

 ITEM 601- ROCK CHANNEL
PROTECTION, TYPE B
WITH FILTER

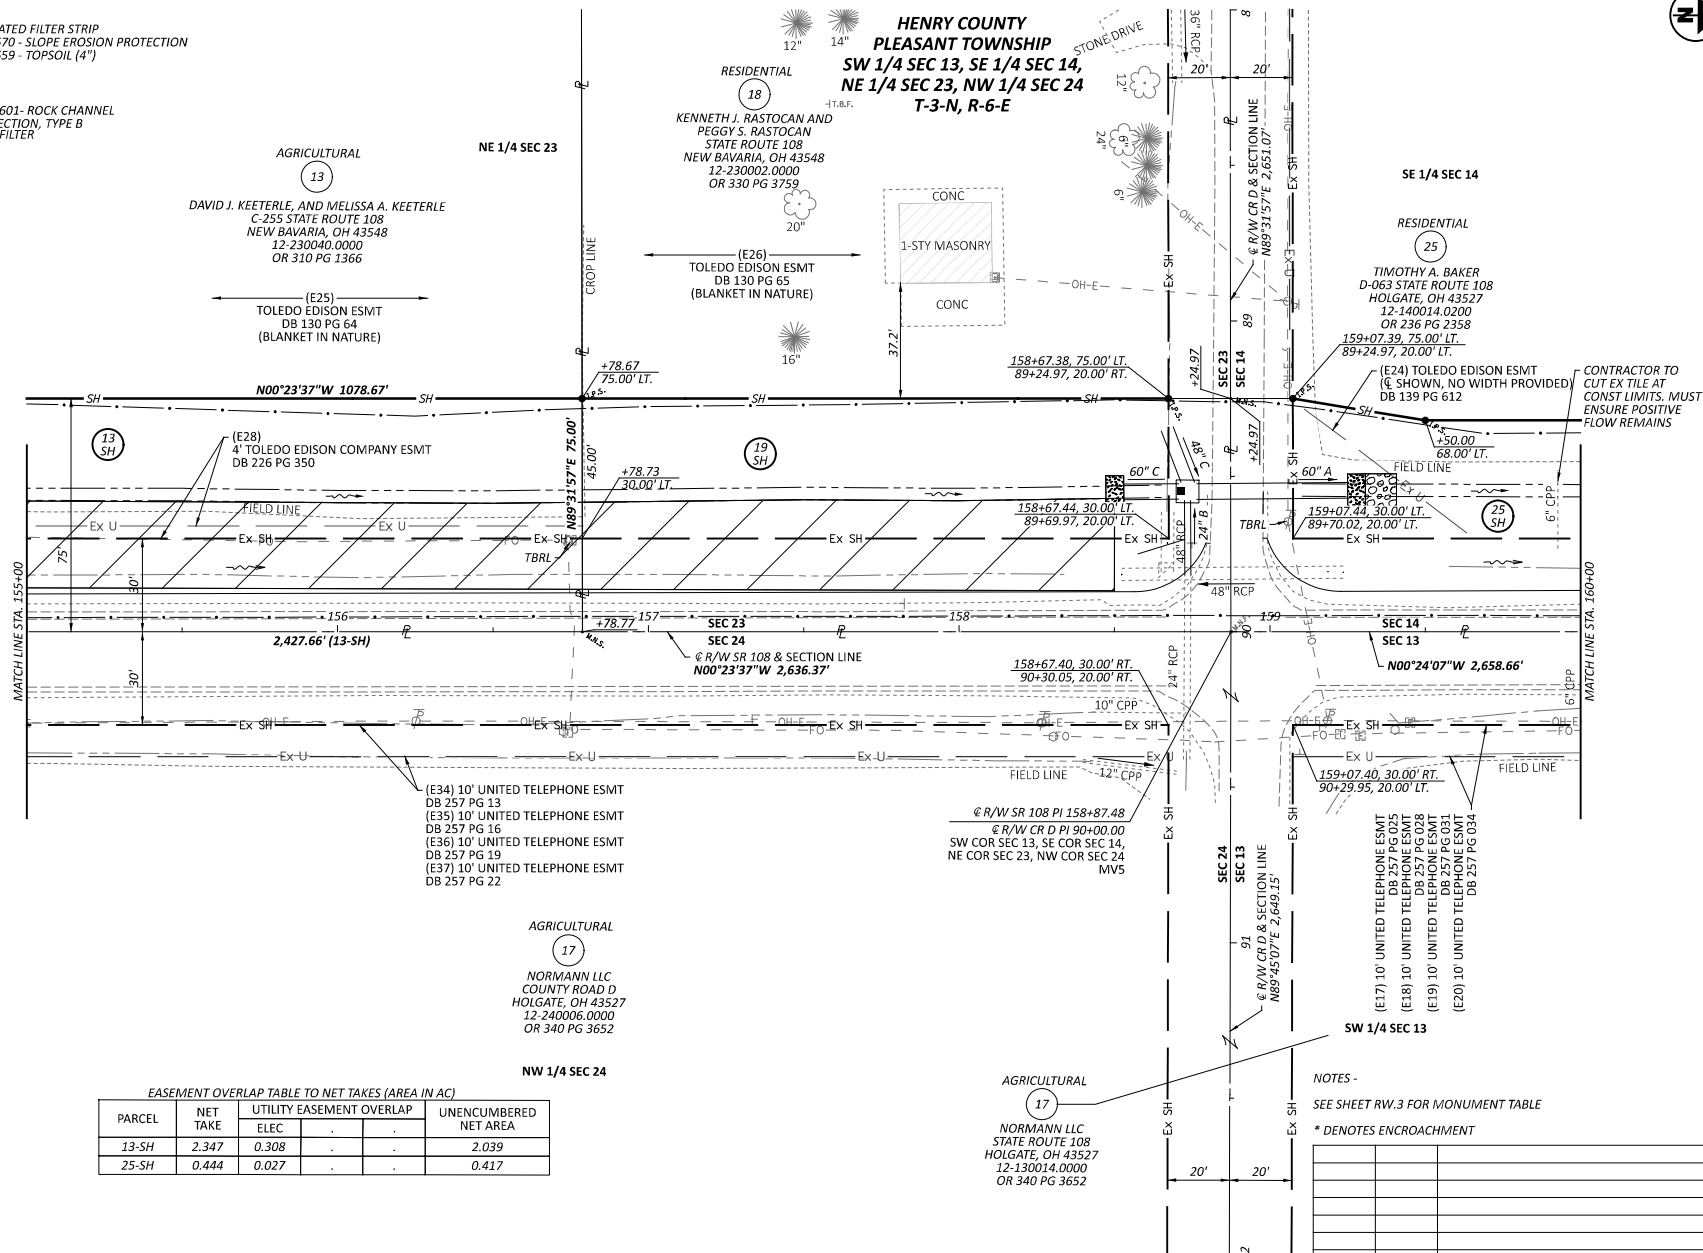

HORIZONTAL
SCALE IN FEET



0 10 20 40


RIGHT OF WAY PLAN
STA 155+00.00 TO STA 160+00.00

DESIGN AGENCY



DESIGNER	SEA
REVIEWER	RJL 08/11/26
PROJECT ID	122448
SUBSET	TOTAL
RW.13	RW.25

ITEM 601- ROCK CHANNEL
PROTECTION, TYPE B
WITH FILTER

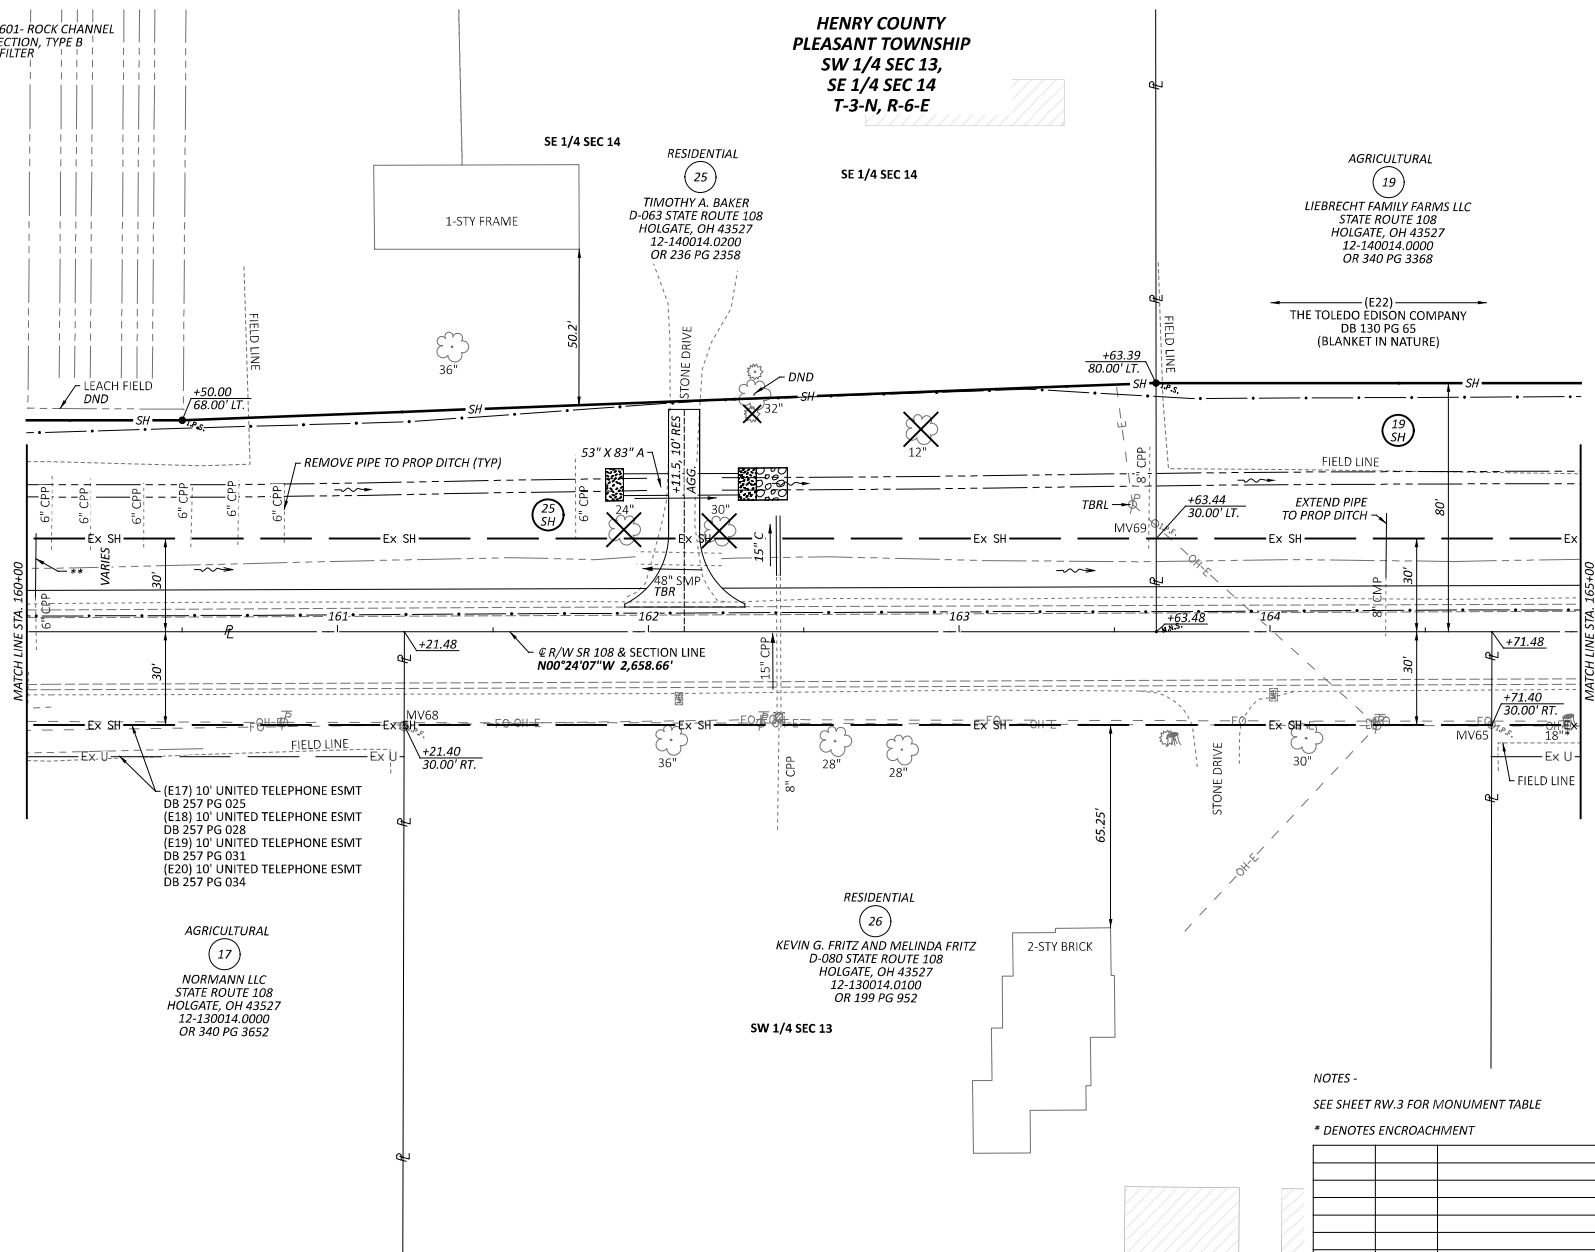

NOTES -

SEE SHEET RW.3 FOR MONUMENT TABLE

* DENOTES ENCROACHMENT

				SEA
				REVIEWER
				RJL 08/11/26
				PROJECT ID
				122448
				SHEET TOTAL
				RW.14 RW.25
REV. BY	DATE	DESCRIPTION		
DATE COMPLETED				

HORIZONTAL
SCALE IN FEET

RIGHT OF WAY PLAN
STA 160+00.00 TO STA 165+00.00

DESIGN AGENCY




DESIGNER	SEA
REVIEWER	RJL 08/11/26
PROJECT ID	122448
SUBSET	TOTAL
RW.14	RW.25

AGRICULTURAL

AGRICULTURAL

					SEA
					REVIEWER RJL 08/11/26
					PROJECT ID 122448
					SUBSET TOTAL RW.15 RW.25
REV. BY	DATE			DESCRIPTION	
DATE COMPLETED					

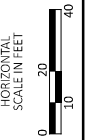

RIGHT OF WAY PLAN
STA 165+00.00 TO STA 170+00.00

DESIGN AGENCY



DESIGNER

SEA

REVIEWER

RJL 08/11/26

PROJECT ID	122410
------------	--------

122448
DECT TOTAL

RW.15 | RW.25

1997, 1998, 1999,26

HORIZONTAL
SCALE IN FEET

RIGHT OF WAY PLAN
STA 170+00.00 TO STA 175+00.00

DESIGN AGENCY



DESIGNER

SEA

REVIEWER

R/L 08/11

PROJECT ID	
------------	--

122448

SUBSET	TOTAL
--------	-------

RW.16 RW

[illegible]


NOTES -

SEE SHEET RW.3 FOR MONUMENT TABLE

* DENOTES ENCROACHMENT

[illegible]

ITEM 601- ROCK CHANNEL
PROTECTION, TYPE B
WITH FILTER

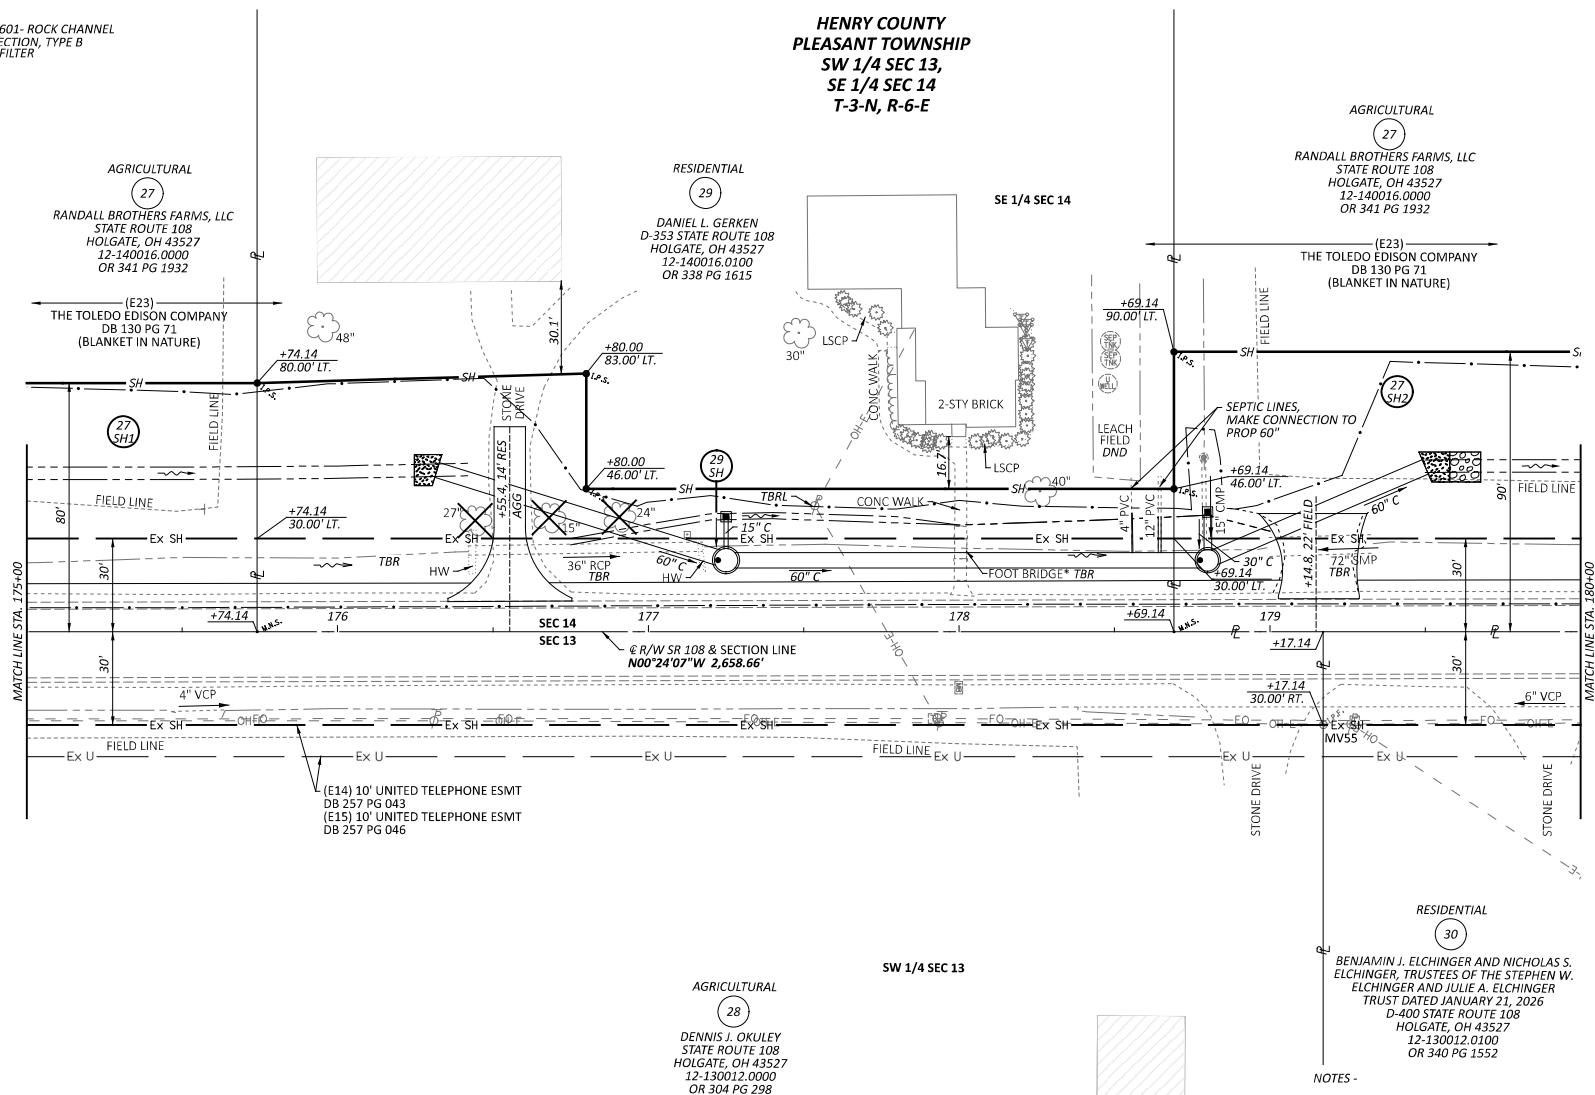

NOTES -

SEE SHEET RW.3 FOR MONUMENT TABLE

* DENOTES ENCROACHMENT

				SEA
				REVIEWER
				RJL 08/11/26
				PROJECT ID
				122448
				SUBSET TOTAL
				RW.17 RW.25
REV. BY	DATE			DESCRIPTION
DATE COMPLETED				

HORIZONTAL
SCALE IN FEET

RIGHT OF WAY PLAN
STA 175+00.00 TO STA 180+00.00

DESIGN AGENCY



DESIGNER

SEA

REVIEWER

R/L 08/15

PROJECT ID	
------------	--

122448

SUBSET	TOTAL
--------	-------


	RW.17	RV
--	-------	----

--	--

AGRICULTURAL

SE 1/4 SEC 14

(E23)
THE TOLEDO EDISON COMPANY
DB 130 PG 71
(BLANKET IN NATURE)

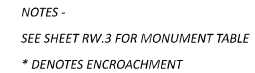


REV. BY	DATE	DESCRIPTION
DATE COMPLETED		

LEGEND



ITEM 601 - ROCK CHANNEL
PROTECTION, TYPE B
WITH FILTER

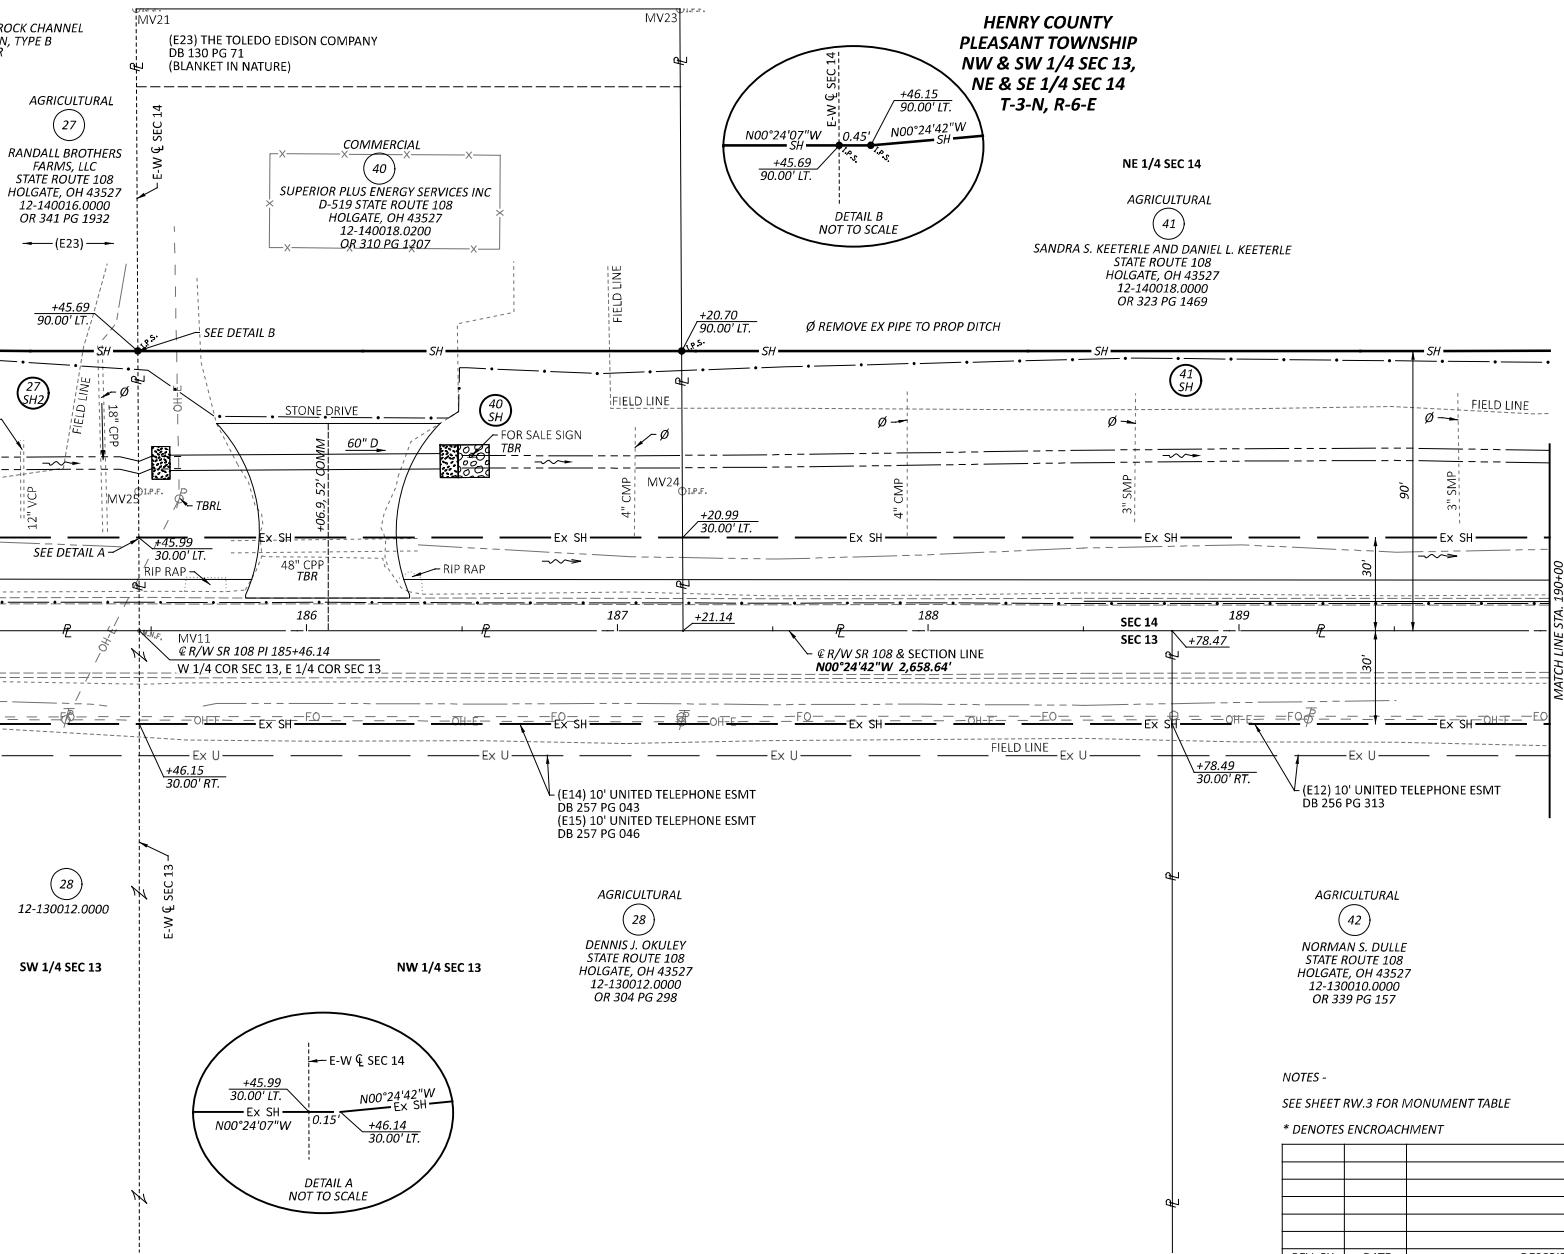

HORIZONTAL
SCALE IN FEET

RIGHT OF WAY PLAN
STA 185+00.00 TO STA 190+00.00

NOTES -

SEE SHEET RW.3 FOR MONUMENT TABLE

* DENOTES ENCROACHMENT

			SEA
			REVIEWER
			RJL 08/11/26
			PROJECT ID
			122448
			SUBSET TOTAL
			RW.19 RW.25
REV. BY	DATE	DESCRIPTION	
DATE COMPLETED			

DESIGN AGENCY



DESIGNER

SEA

REVIEWER

RUL 08/11/26

PROJECT ID

122448

SUBSET


TOTAL

RW.19 RW.25

LEGEND



ITEM 601- ROCK CHANNEL
PROTECTION, TYPE B
WITH FILTER

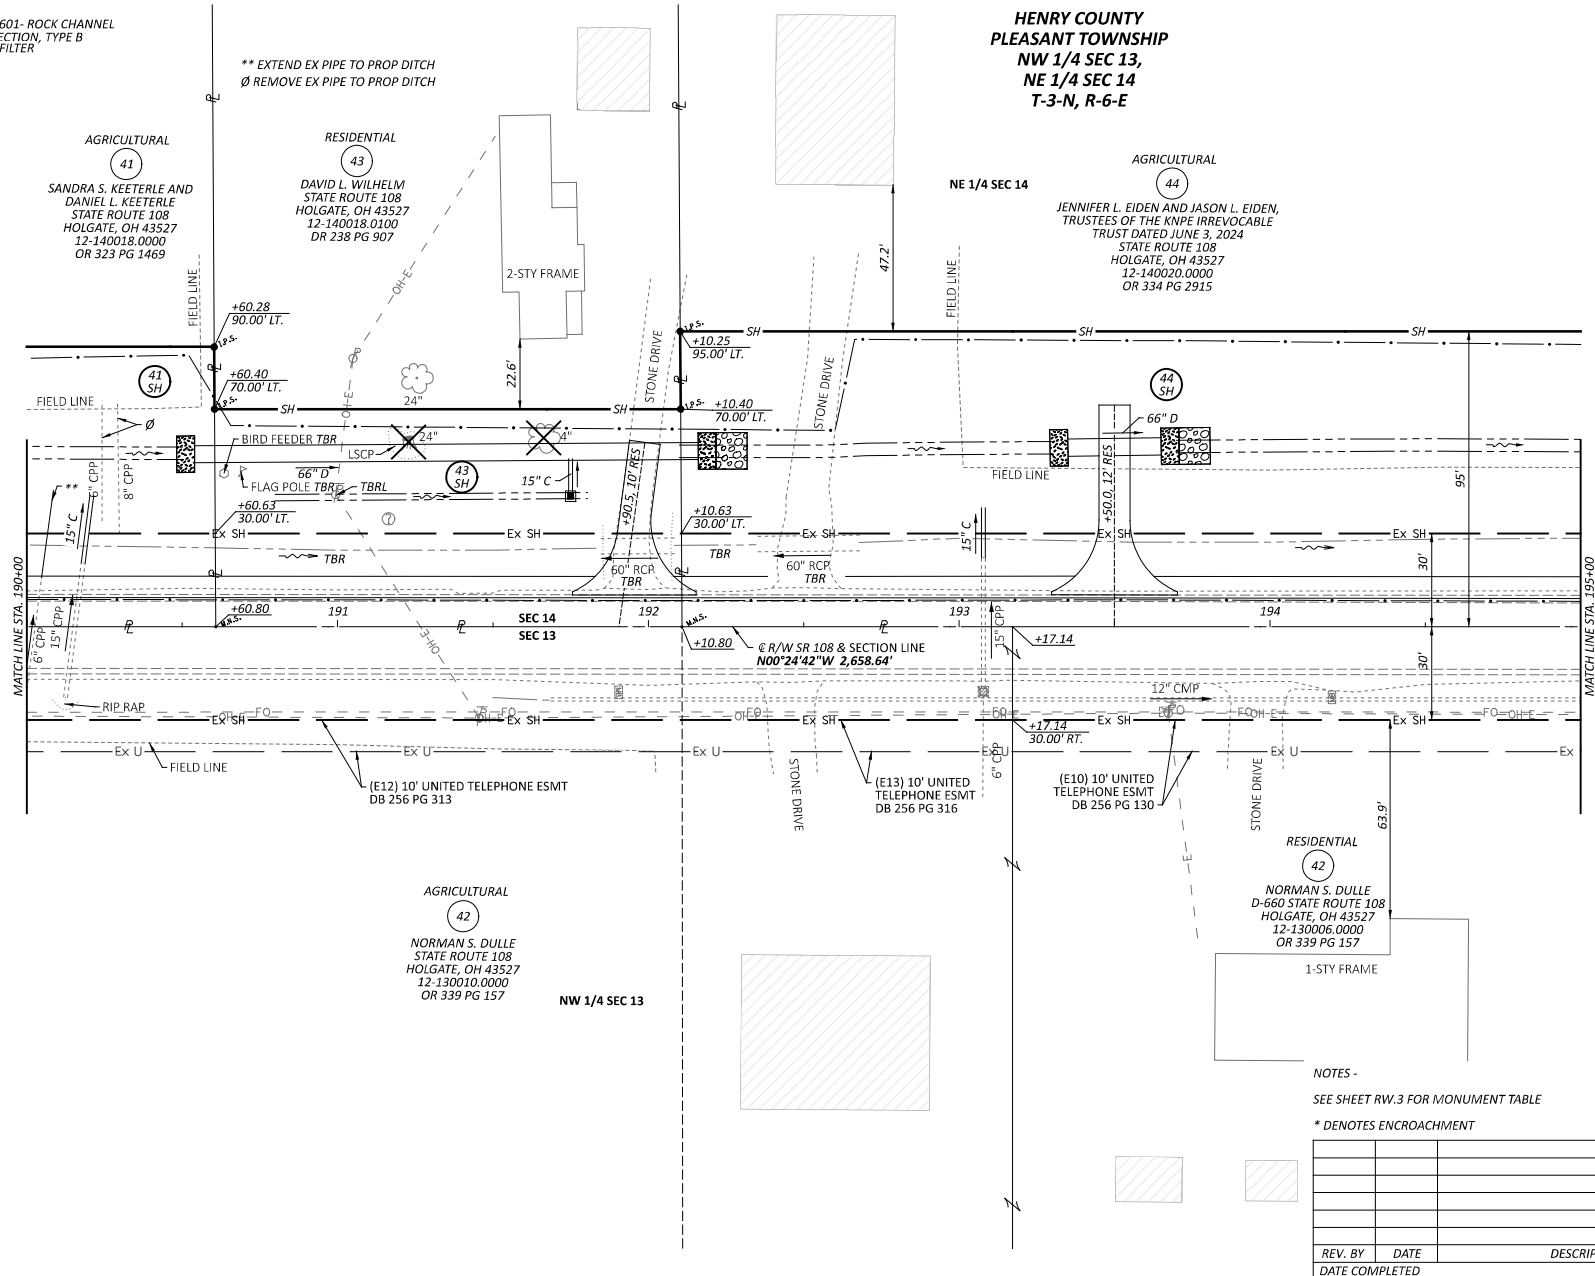

RIGHT OF WAY PLAN
STA 190+00.00 TO STA 195+00.00

DESIGN AGENCY



DESIGNER

SEA

REVIEWER


RUL 08/11/26

PROJECT ID


122448

SUBSET TOTAL

RW.20 RW.25

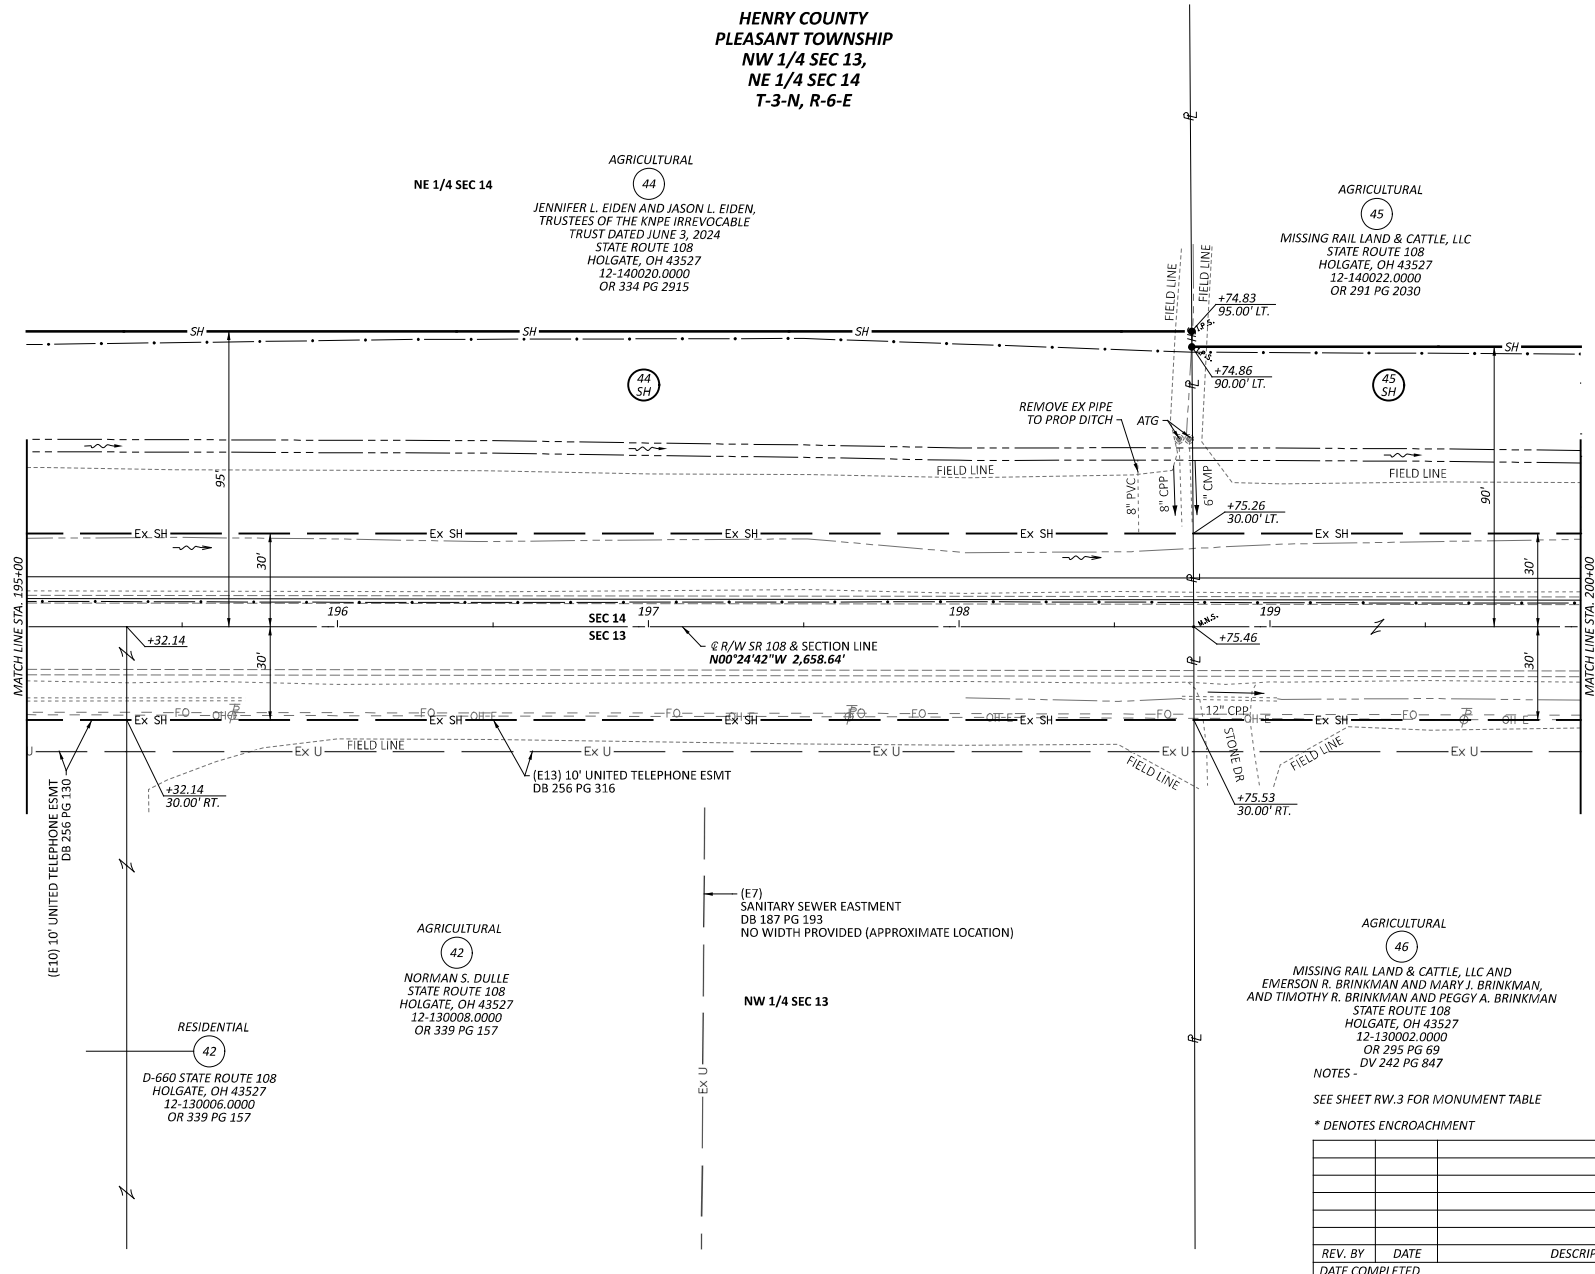

HORIZONTAL
SCALE IN FEET

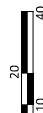

DESIGN AGENCY



DESIGNER

SEA

REVIEWER

RUL 08/11/26

PROJECT ID

122448

SUBSET TOTAL

RW.21 RW.25

REV. BY	DATE	DESCRIPTION
DATE COMPLETED		

LEGEND



ITEM 670 - DITCH EROSION PROTECTION

HENRY COUNTY
PLEASANT TOWNSHIP
NW 1/4 SEC 13,
NE 1/4 SEC 14
T-3-N, R-6-E

NE 1/4 SEC 14


AGRICULTURAL

45

MISSING RAIL LAND & CATTLE, LLC
STATE ROUTE 108
HOLGATE, OH 43527
12-140022.0000
OR 291 PG 2030

45

SH

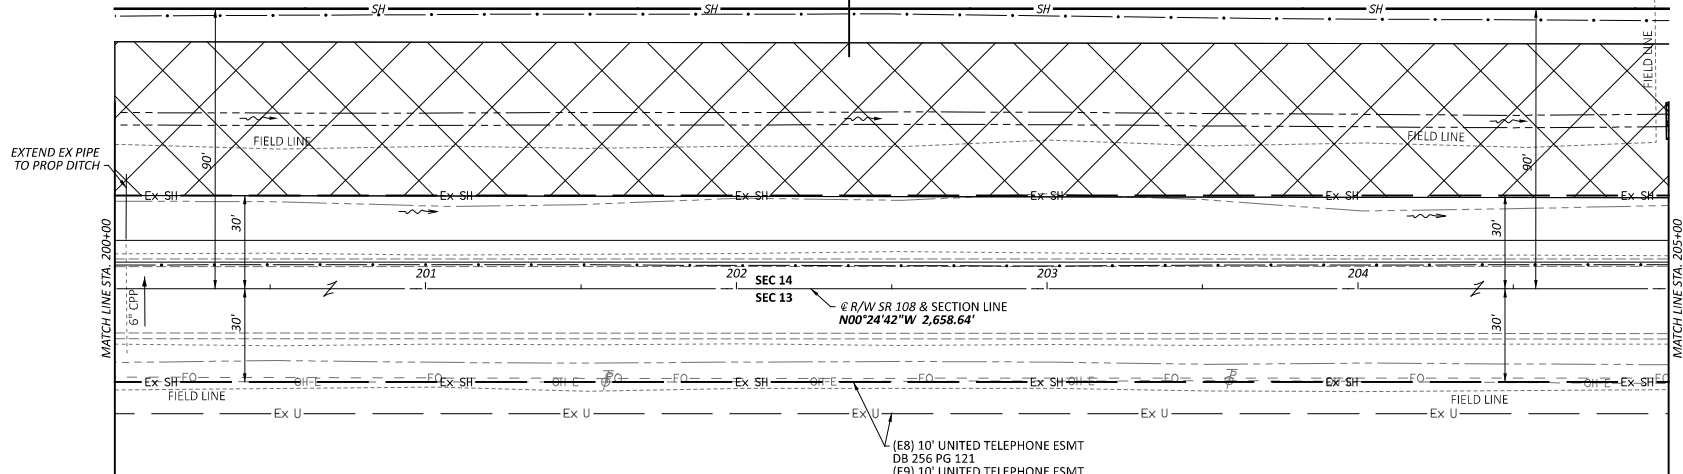


AGRICULTURAL

46

MISSING RAIL LAND & CATTLE, LLC AND
EMERSON R. BRINKMAN AND MARY J. BRINKMAN,
AND TIMOTHY R. BRINKMAN AND PEGGY A. BRINKMAN
STATE ROUTE 108
HOLGATE, OH 43527
12-130002.0000
OR 295 PG 69
DV 242 PG 847

NW 1/4 SEC 13

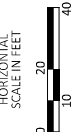

RIGHT OF WAY PLAN
STA 200+00.00 TO STA 205+00.00


NOTES -

SEE SHEET RW.3 FOR MONUMENT TABLE


* DENOTES ENCROACHMENT

				SEA
				REVIEWER
				RJL 08/11/26
				PROJECT ID
				122448
				SUBSET TOTAL
				RW.22 RW.25
REV. BY	DATE	DESCRIPTION		
DATE COMPLETED				


LEGEND

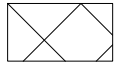


ITEM 670 - DITCH EROSION PROTECTION

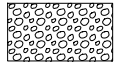

ITEM 601 - ROCK CHANNEL PROTECTION, TYPE B WITH FILTER

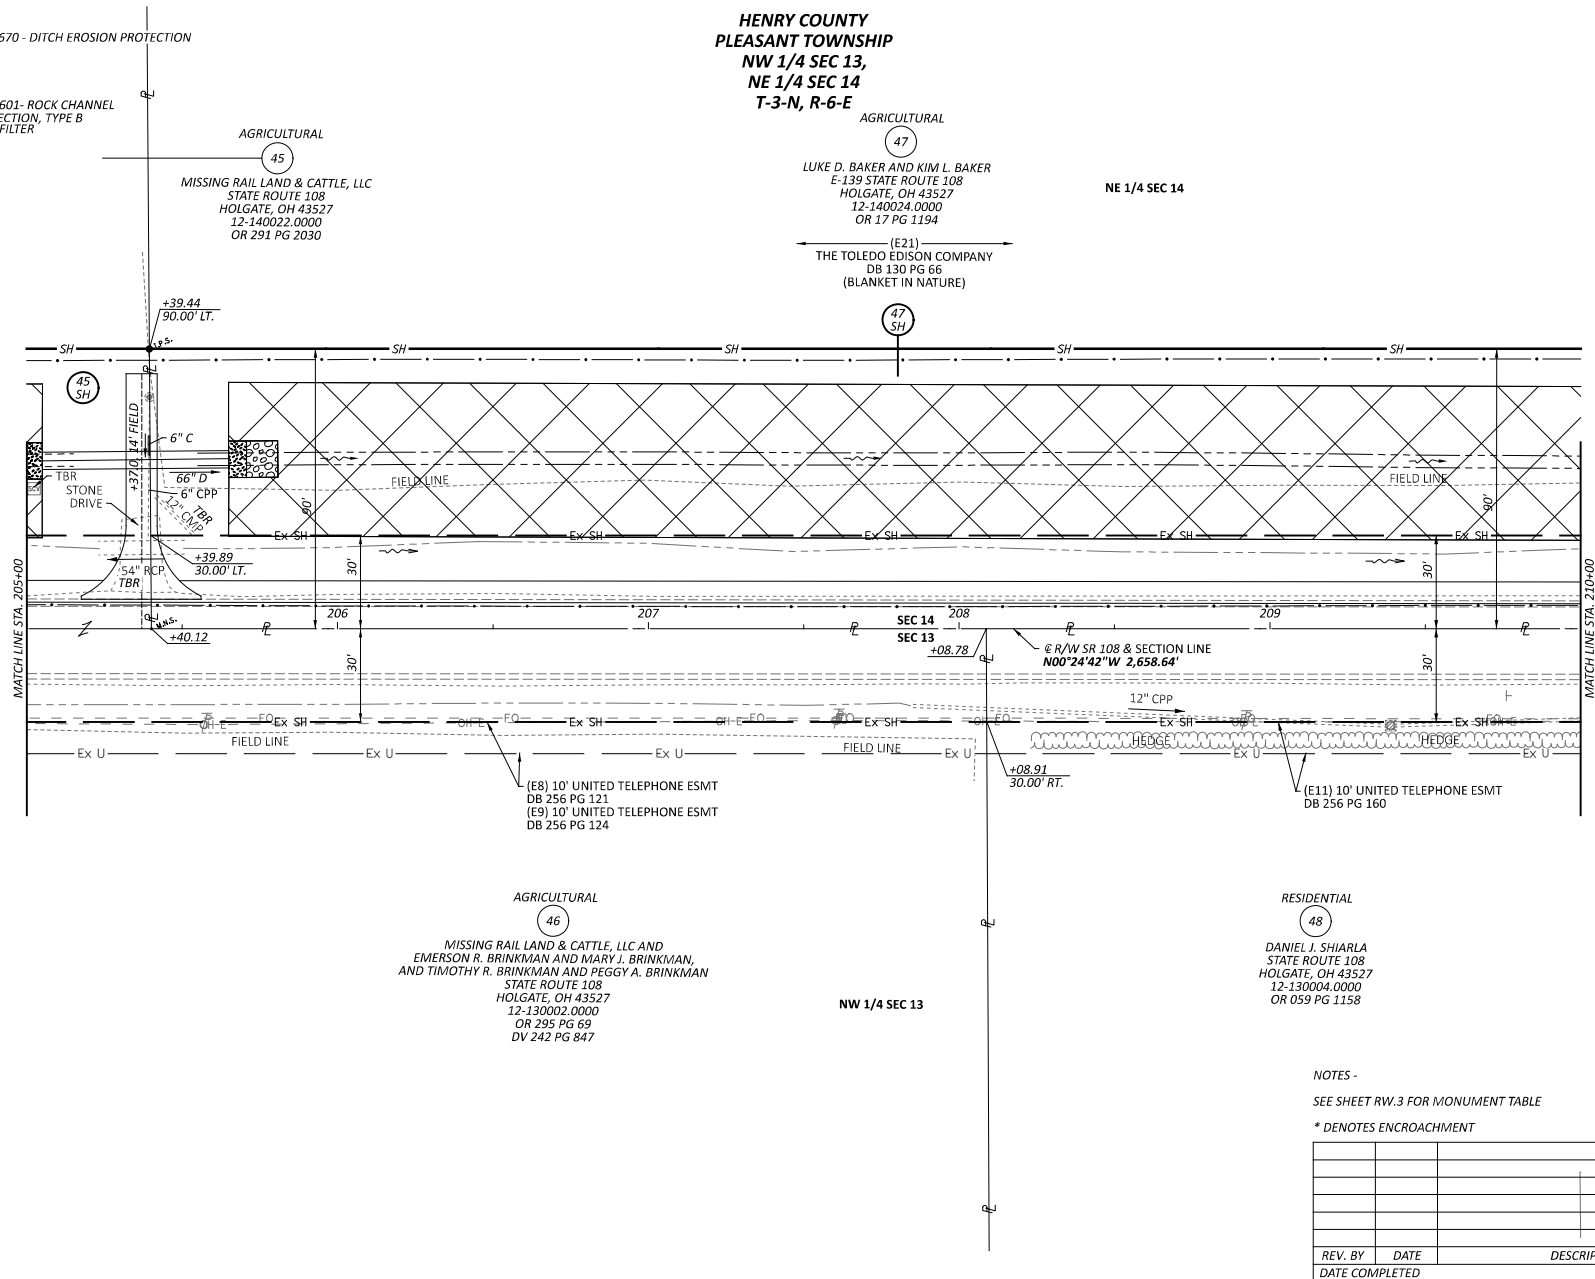

ITEM 670 - DITCH EROSION PROTECTION

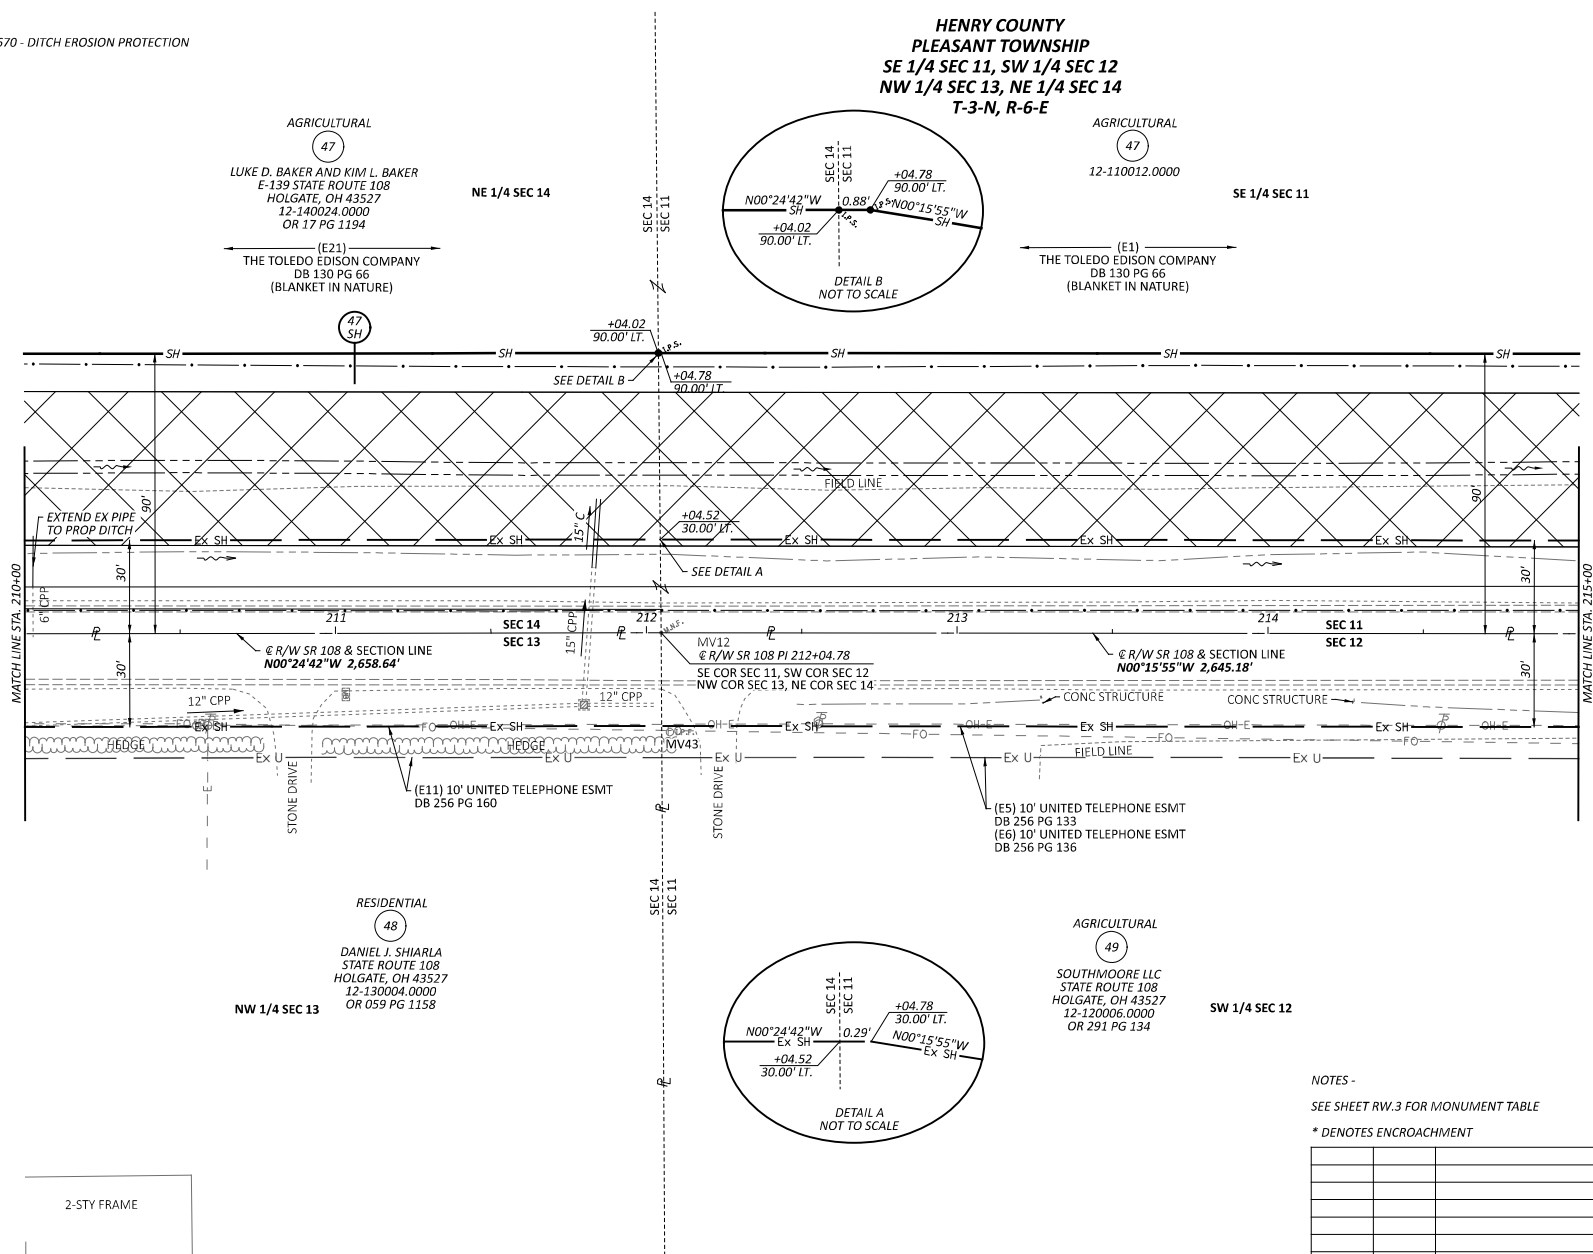

NOTES -

SEE SHEET RW.3 FOR MONUMENT TABLE

* DENOTES ENCROACHMENT

REV. BY	DATE	DESCRIPTION
DATE COMPLETED		

HORIZONTAL
SCALE IN FEET

RIGHT OF WAY PLAN
STA 210+00.00 TO STA 215+00.00

DESIGN AGENCY



DESIGNER

SEA

REVIEWER

R/L 08/11

PROJECT ID	
------------	--

122448

SUBSET	TOTAL
--------	-------

RW.24 RW

--	--	--

