


**PRELIMINARY CONCEPT
HARDIN CO. - S.R. 67 AND S.R. 235
INTERSECTION IMPROVEMENTS**

ROUNDBOUT INTERSECTION

ESTIMATED COST: \$3.4M

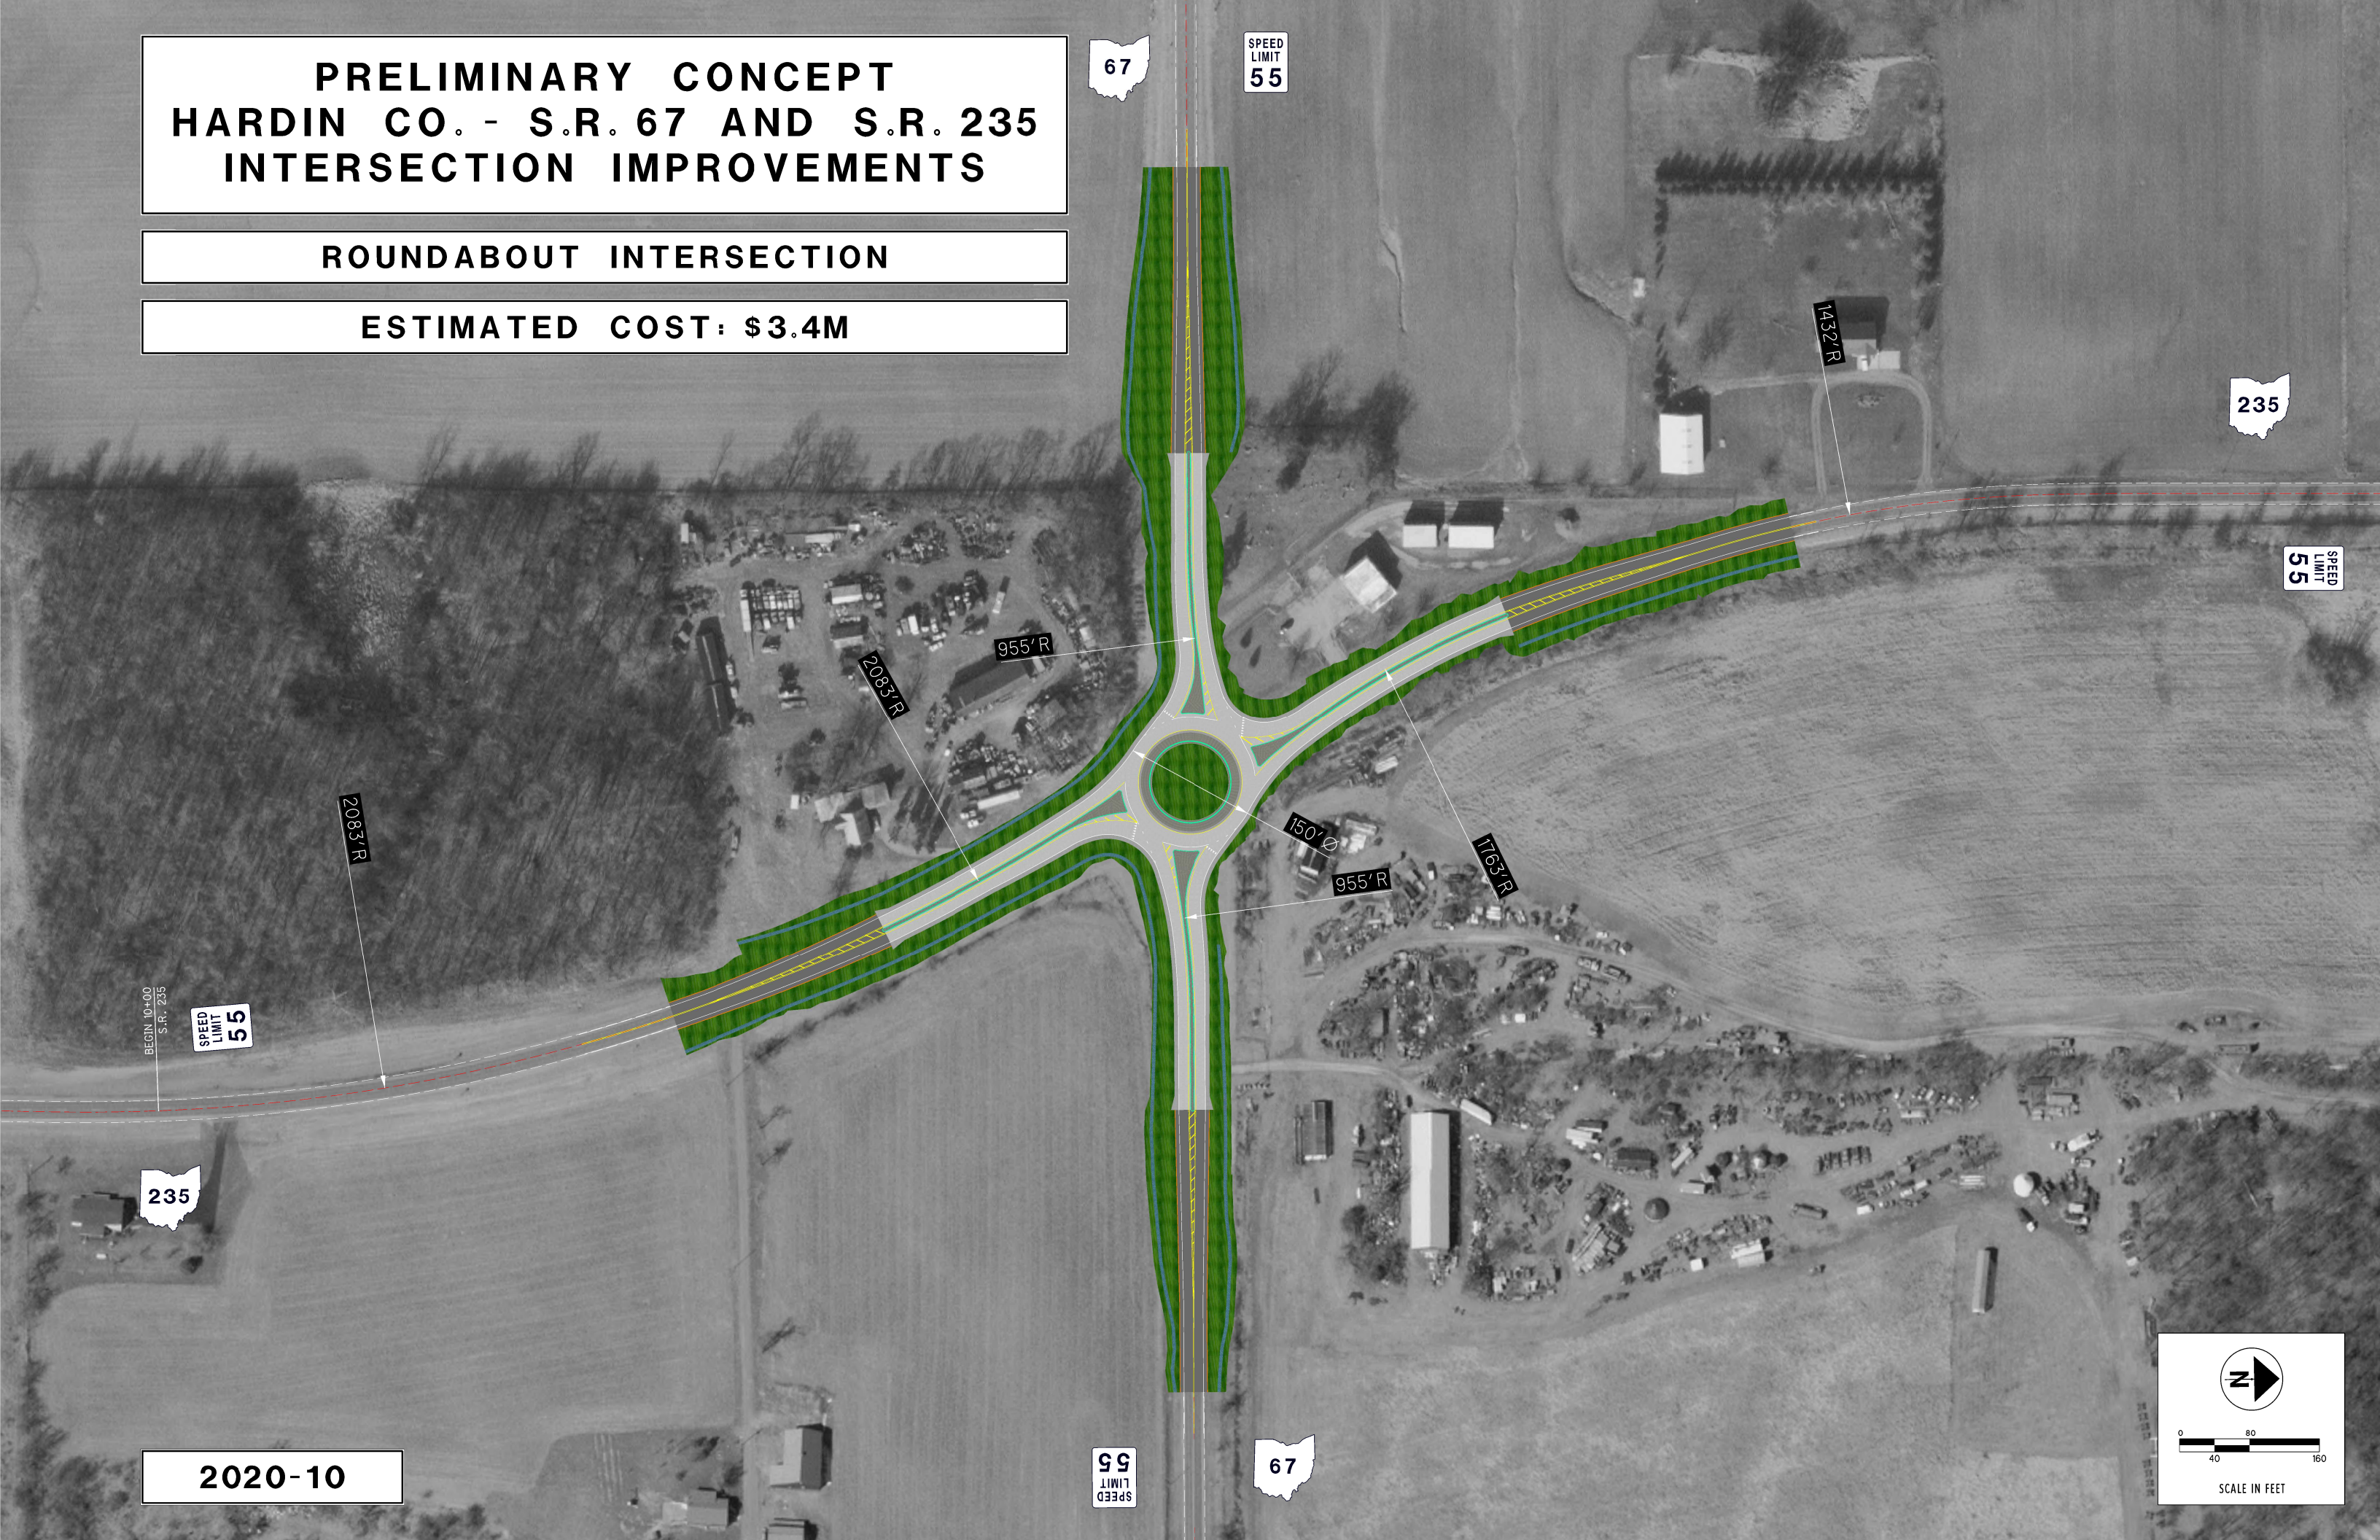

67

SPEED
LIMIT
55

235

SPEED
LIMIT
55

2083' R

955' R

150' O

955' R

1763' R

1432' R

2083' R

BEGIN 10+00
S.R. 235


SPEED
LIMIT
55

235

2020-10

SPEED
LIMIT
55

67

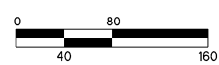

SCALE IN FEET