

Field Notes




PROJECT NO. P402230034

DATE _____

CREW _____

BRIDGE NO. LUC-2-1862

SHEET _____

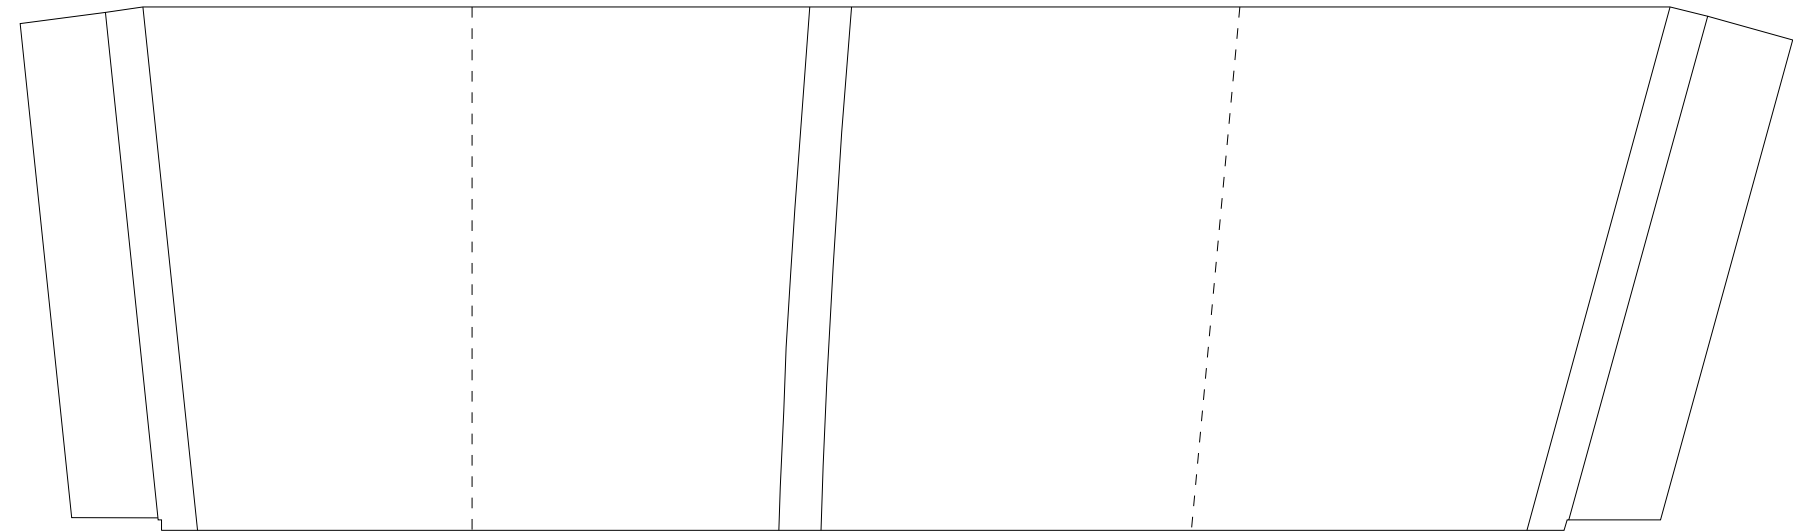

↖
⌄ Bearing
Rear Abutment

REVISION 	DATE	CREW	REVISION 	DATE	CREW
REVISION 	DATE	CREW	REVISION 	DATE	CREW

Rear Approach Slab - Top of Deck

Field Notes




PROJECT NO. P402230034

DATE _____

CREW _____

BRIDGE NO. LUC-2-1862

SHEET _____

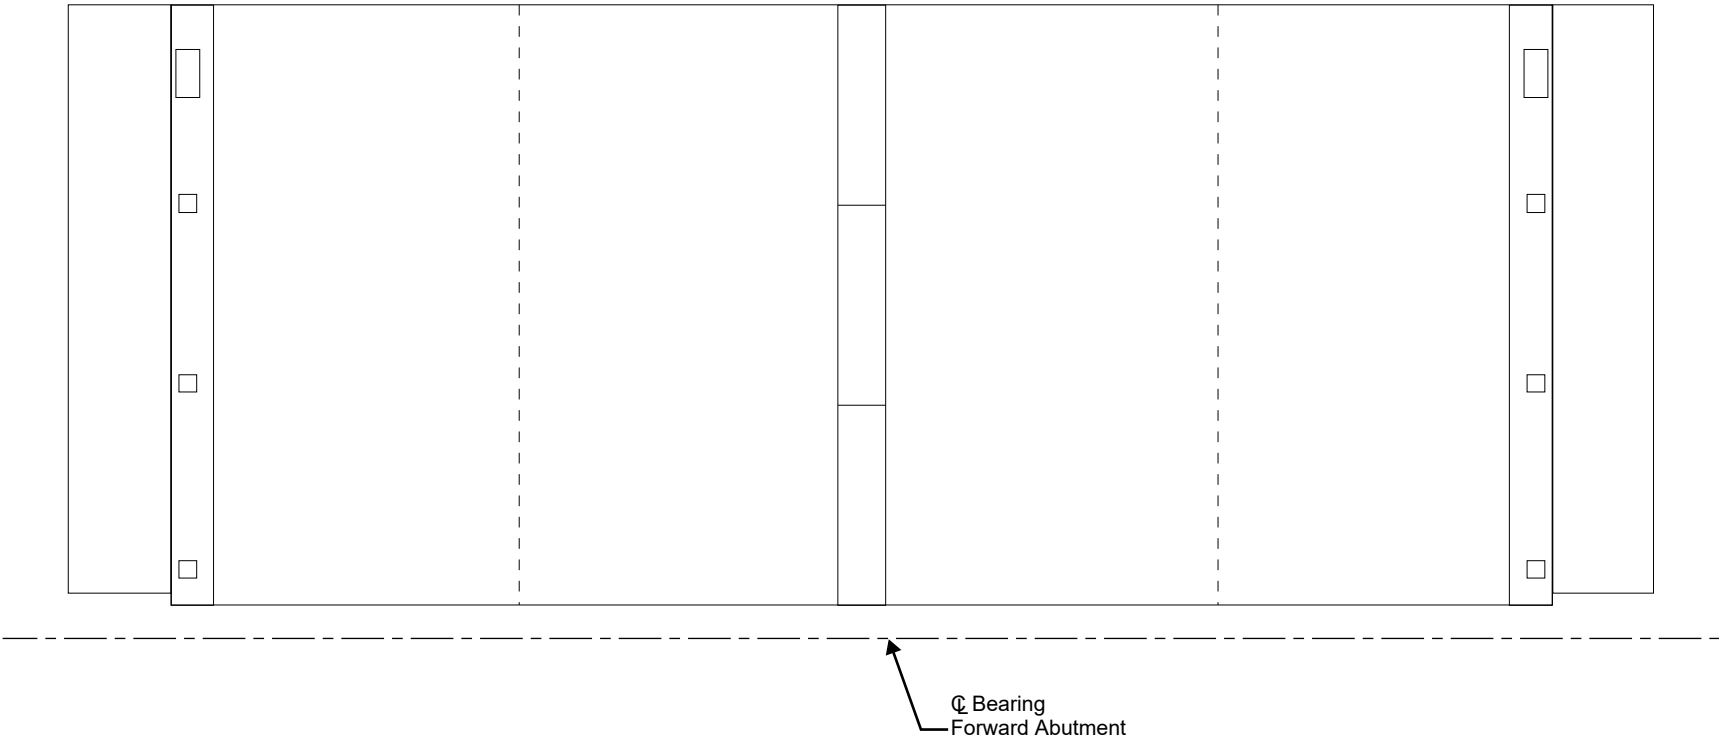

REVISION 	DATE	CREW	REVISION 	DATE	CREW	Forward Approach Slab - Top of Deck
REVISION 	DATE	CREW	REVISION 	DATE	CREW	