

Field Notes




PROJECT NO. P402230034

DATE _____

CREW _____

BRIDGE NO. LUC-2-1862

SHEET _____

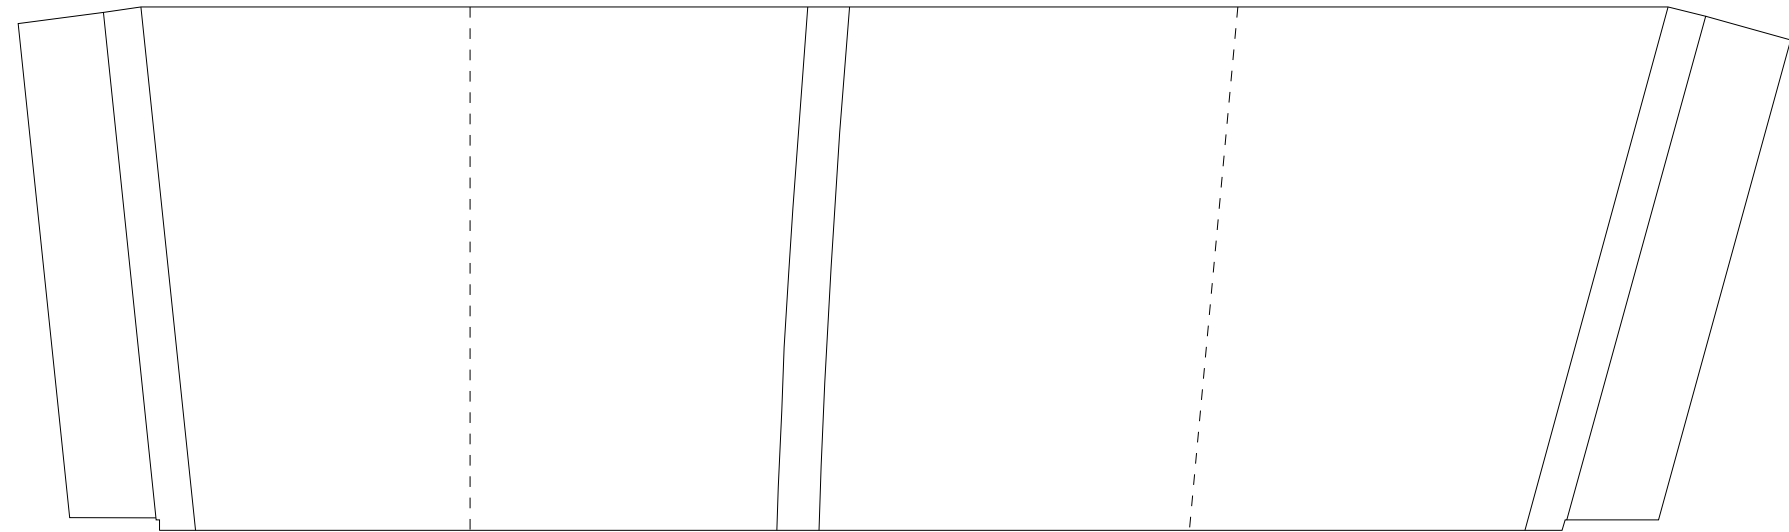

↖
⊥ Bearing
Rear Abutment

REVISION 	DATE	CREW	REVISION 	DATE	CREW
REVISION 	DATE	CREW	REVISION 	DATE	CREW

Rear Approach Slab - Top of Deck


Field Notes

PROJECT NO. P402230034 BRIDGE NO. LUC-2-1862
DATE _____ SHEET _____
CREW _____



Rear Abutment

Pier 7W

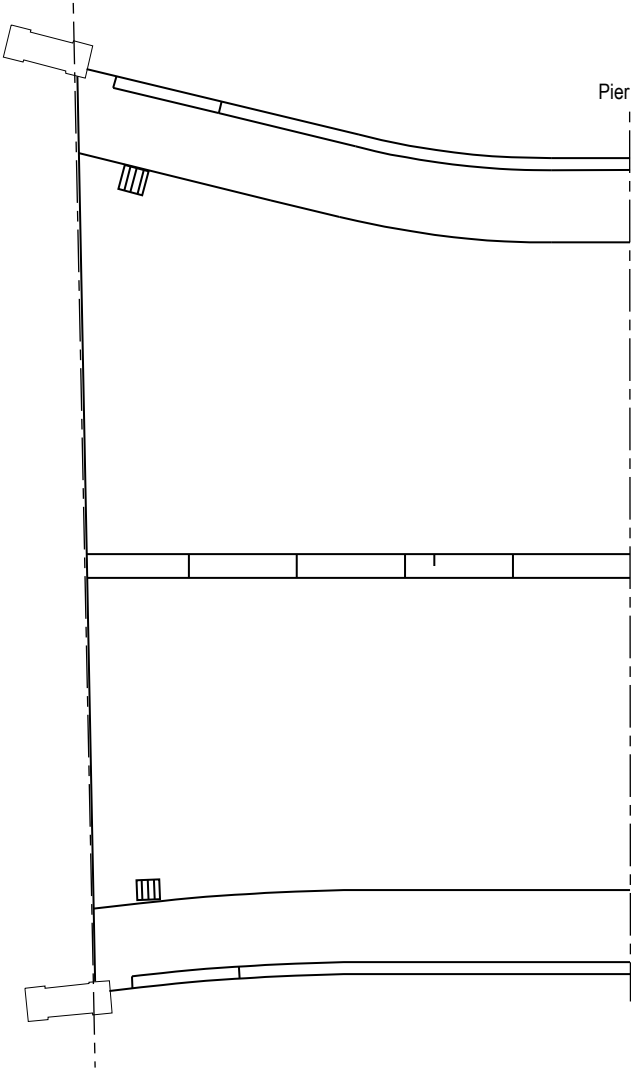


REVISION 	DATE	CREW	REVISION 	DATE	CREW
REVISION 	DATE	CREW	REVISION 	DATE	CREW

Span 8W - Top of Deck

Field Notes

PROJECT NO. P402230034 BRIDGE NO. LUC-2-1862
DATE _____ SHEET _____
CREW _____

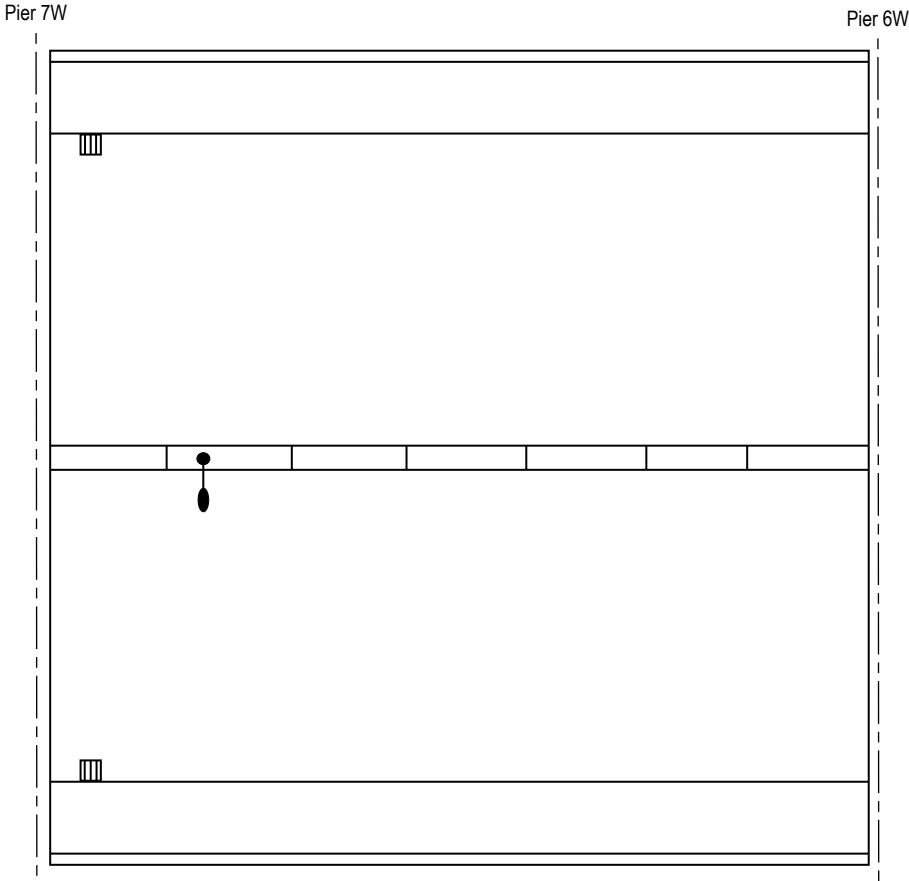

REVISION 	DATE	CREW	REVISION 	DATE	CREW	Span 7W - Top of Deck
REVISION 	DATE	CREW	REVISION 	DATE	CREW	

Field Notes

PROJECT NO. P402230034

BRIDGE NO. LUC-2-1862

DATE _____

SHEET _____

CREW _____



Pier 6W

Pier 5W

REVISION 	DATE	CREW	REVISION 	DATE	CREW
REVISION 	DATE	CREW	REVISION 	DATE	CREW

Span 6W - Top of Deck

Field Notes

PROJECT NO. P402230034

BRIDGE NO. LUC-2-1862

DATE _____

SHEET _____

CREW _____

TRANSYSTEMS



Pier 5W

Pier 4W

A diagram showing a horizontal line with a vertical tick mark and a dot below it, representing a point on a line.

REVISION 	DATE	CREW	REVISION 	DATE	CREW	Span 5W - Top of Deck
REVISION 	DATE	CREW	REVISION 	DATE	CREW	

Field Notes


PROJECT NO. P402230034

DATE

CREW

BRIDGE NO. LUC-2-1862

SHEET

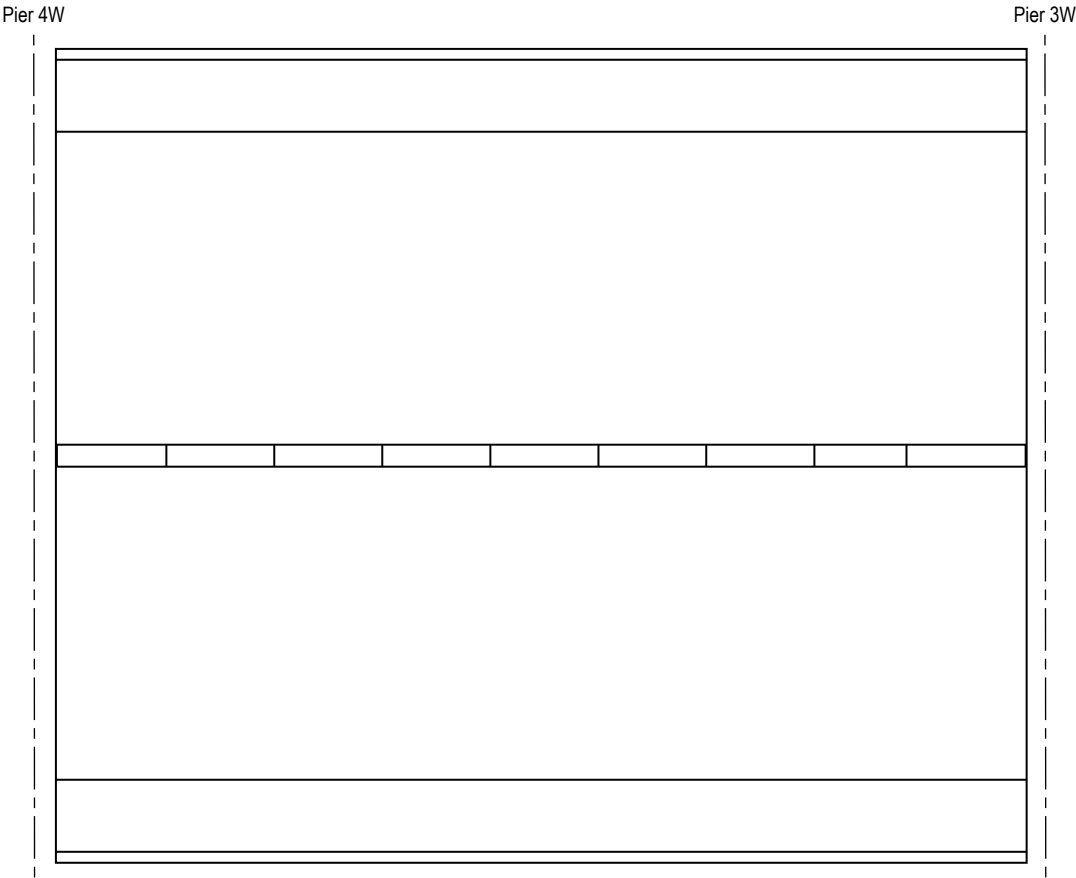

REVISION 	DATE	CREW	REVISION 	DATE	CREW	Span 4W - Top of Deck
REVISION 	DATE	CREW	REVISION 	DATE	CREW	

Field Notes

PROJECT NO. P402230034

DATE _____

CREW _____

BRIDGE NO. LUC-2-1862

SHEET _____



Pier 3W

Pier 2W

REVISION 	DATE	CREW	REVISION 	DATE	CREW
REVISION 	DATE	CREW	REVISION 	DATE	CREW

Span 3W - Top of Deck

Field Notes

PROJECT NO. P402230034

DATE _____

CREW _____


BRIDGE NO. LUC-2-1862

SHEET _____



Pier 2W

Pier 1W

 

REVISION 	DATE	CREW	REVISION 	DATE	CREW	Span 2W - Top of Deck
REVISION 	DATE	CREW	REVISION 	DATE	CREW	

Field Notes

PROJECT NO. P402230034

DATE _____

CREW _____


BRIDGE NO. LUC-2-1862

SHEET _____



Pier 1W

☒ Anchorage A

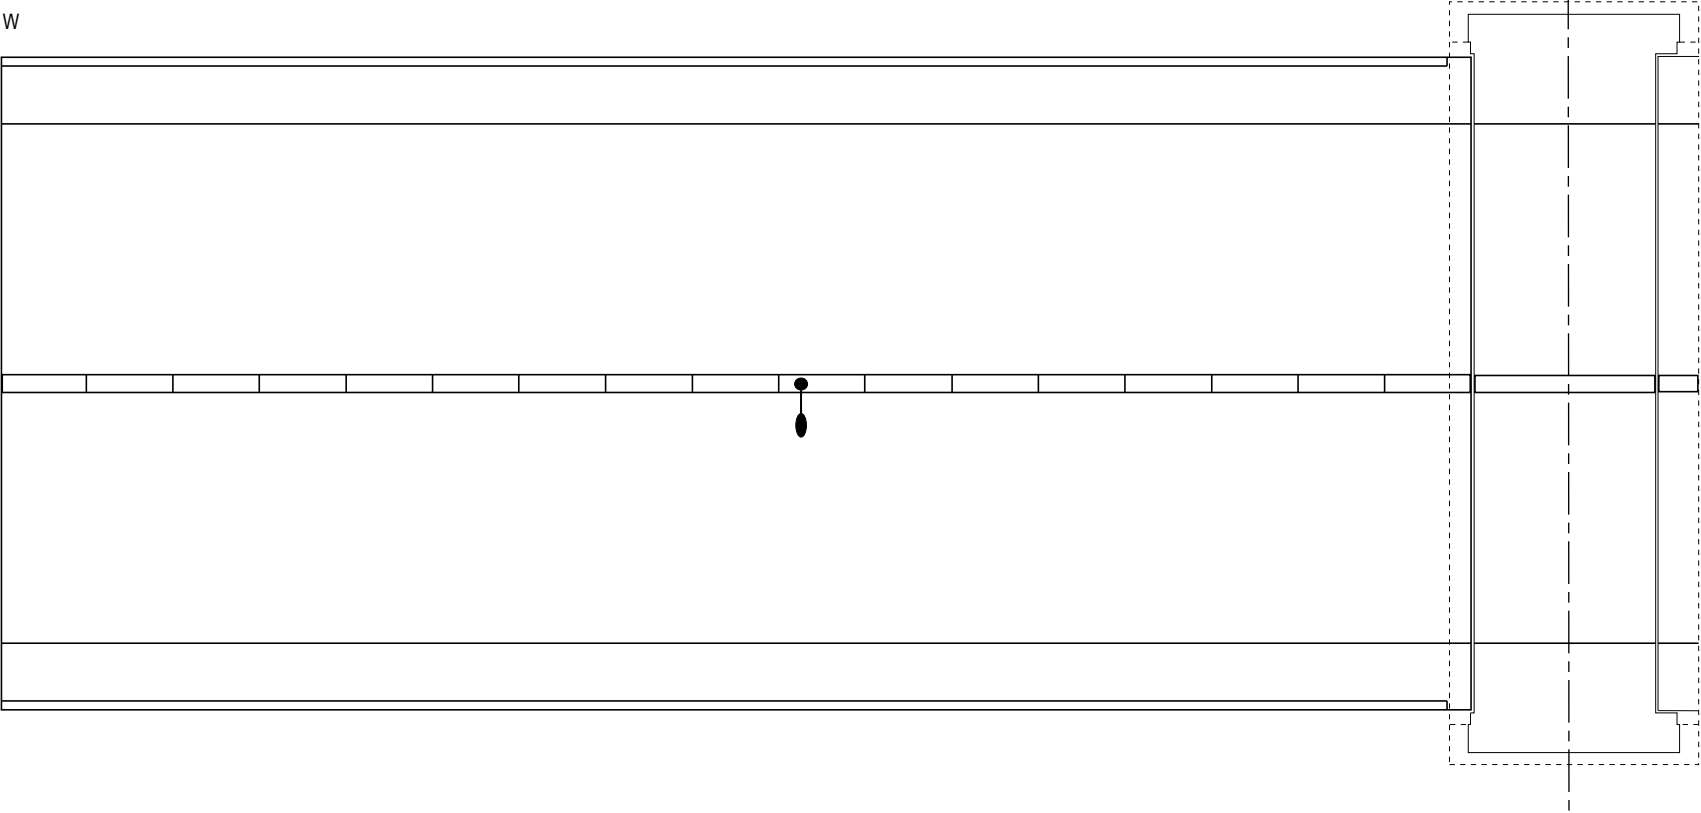

REVISION 	DATE	CREW	REVISION 	DATE	CREW
REVISION 	DATE	CREW	REVISION 	DATE	CREW

Span 1W - Top of Deck

Field Notes

PROJECT NO. P402230034

BRIDGE NO. LUC-2-1862

DATE _____

SHEET _____


CREW _____



Anchorage A

Pier RW

Q Pier B

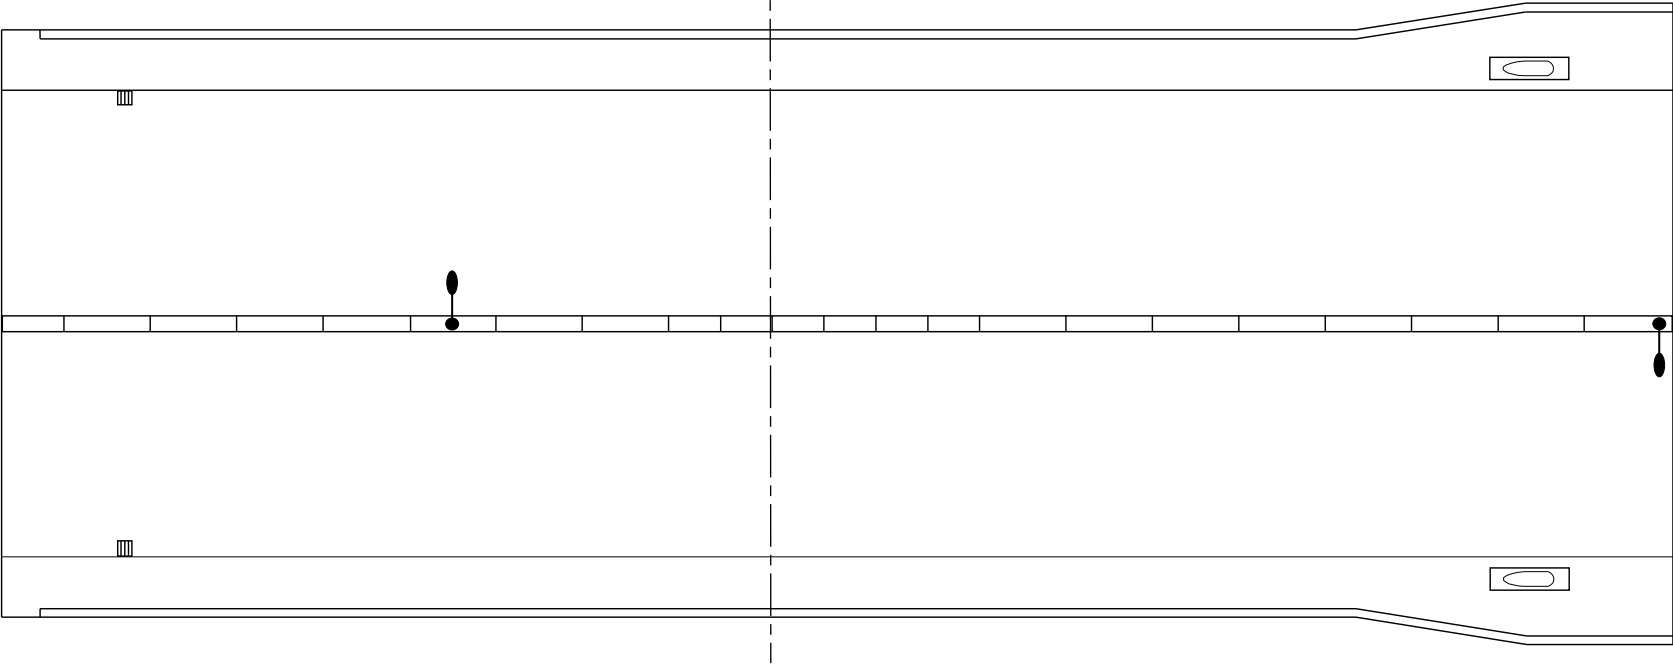

Span RW-2

Span RW-1

REVISION 	DATE	CREW	REVISION 	DATE	CREW
REVISION 	DATE	CREW	REVISION 	DATE	CREW

Span RW-1 and RW-2
Top of Deck

Field Notes


PROJECT NO. P402230034

DATE _____

CREW _____

BRIDGE NO. LUC-2-1862


SHEET _____

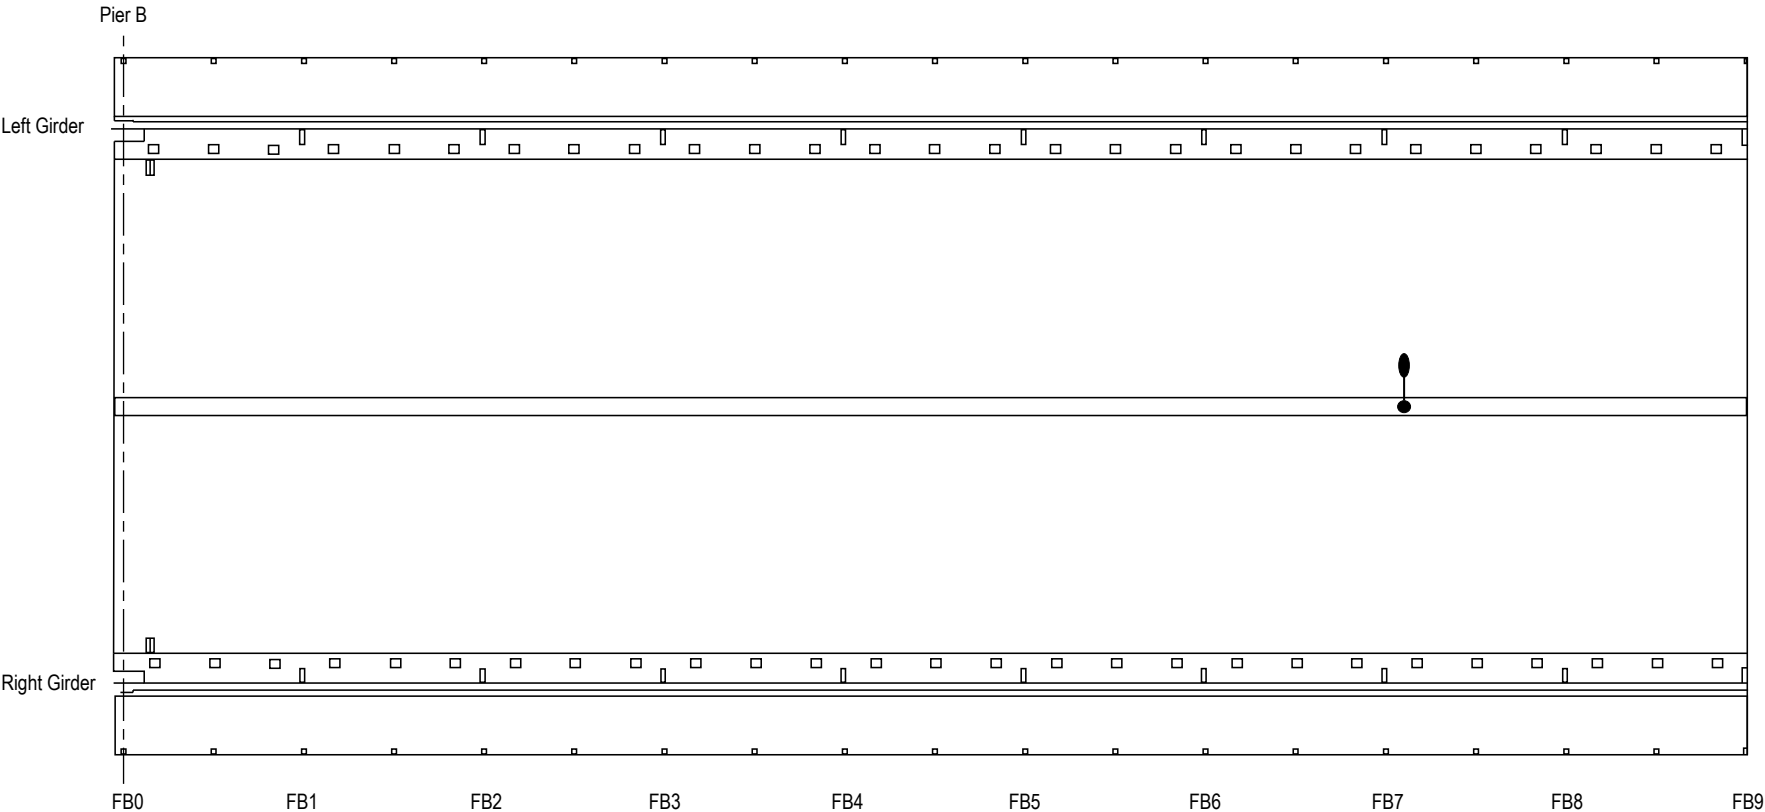

REVISION 	DATE	CREW	REVISION 	DATE	CREW	West Suspension Span Top of Deck
REVISION 	DATE	CREW	REVISION 	DATE	CREW	

Field Notes

PROJECT NO. P402230034 BRIDGE NO. LUC-2-1862
DATE _____ SHEET _____
CREW _____

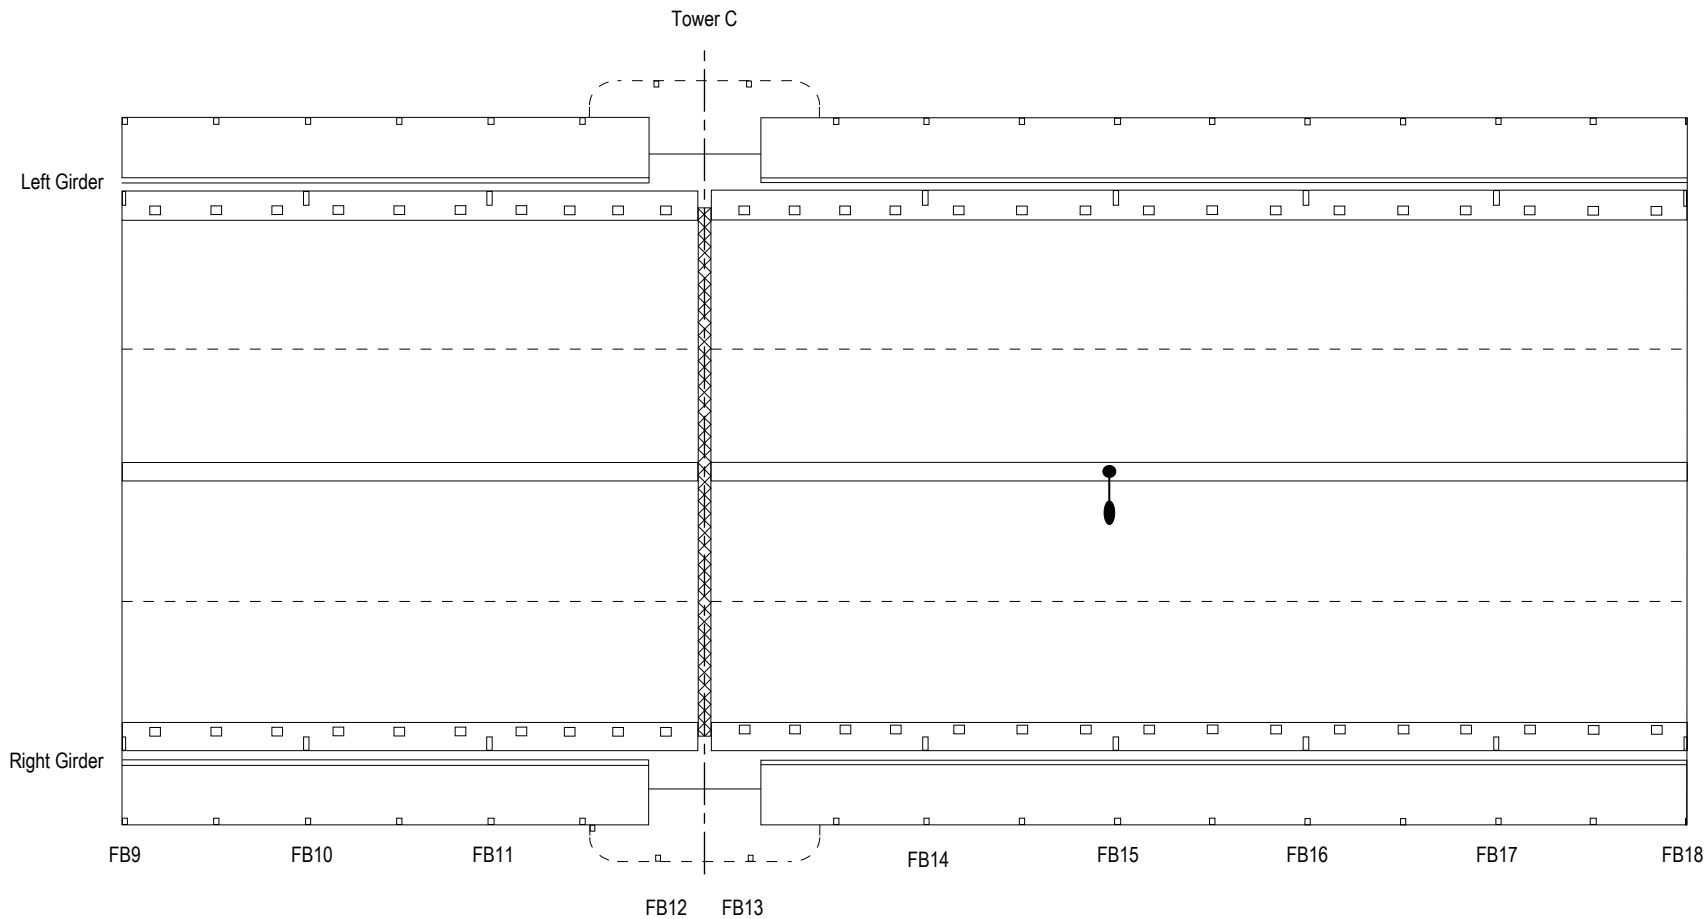

REVISION 	DATE	CREW	REVISION 	DATE	CREW	Main Suspension Span FB9-FB18 Top of Deck
REVISION 	DATE	CREW	REVISION 	DATE	CREW	

Field Notes


PROJECT NO. P402230034

BRIDGE NO. LUC-2-1862

DATE _____

SHEET _____

CREW _____

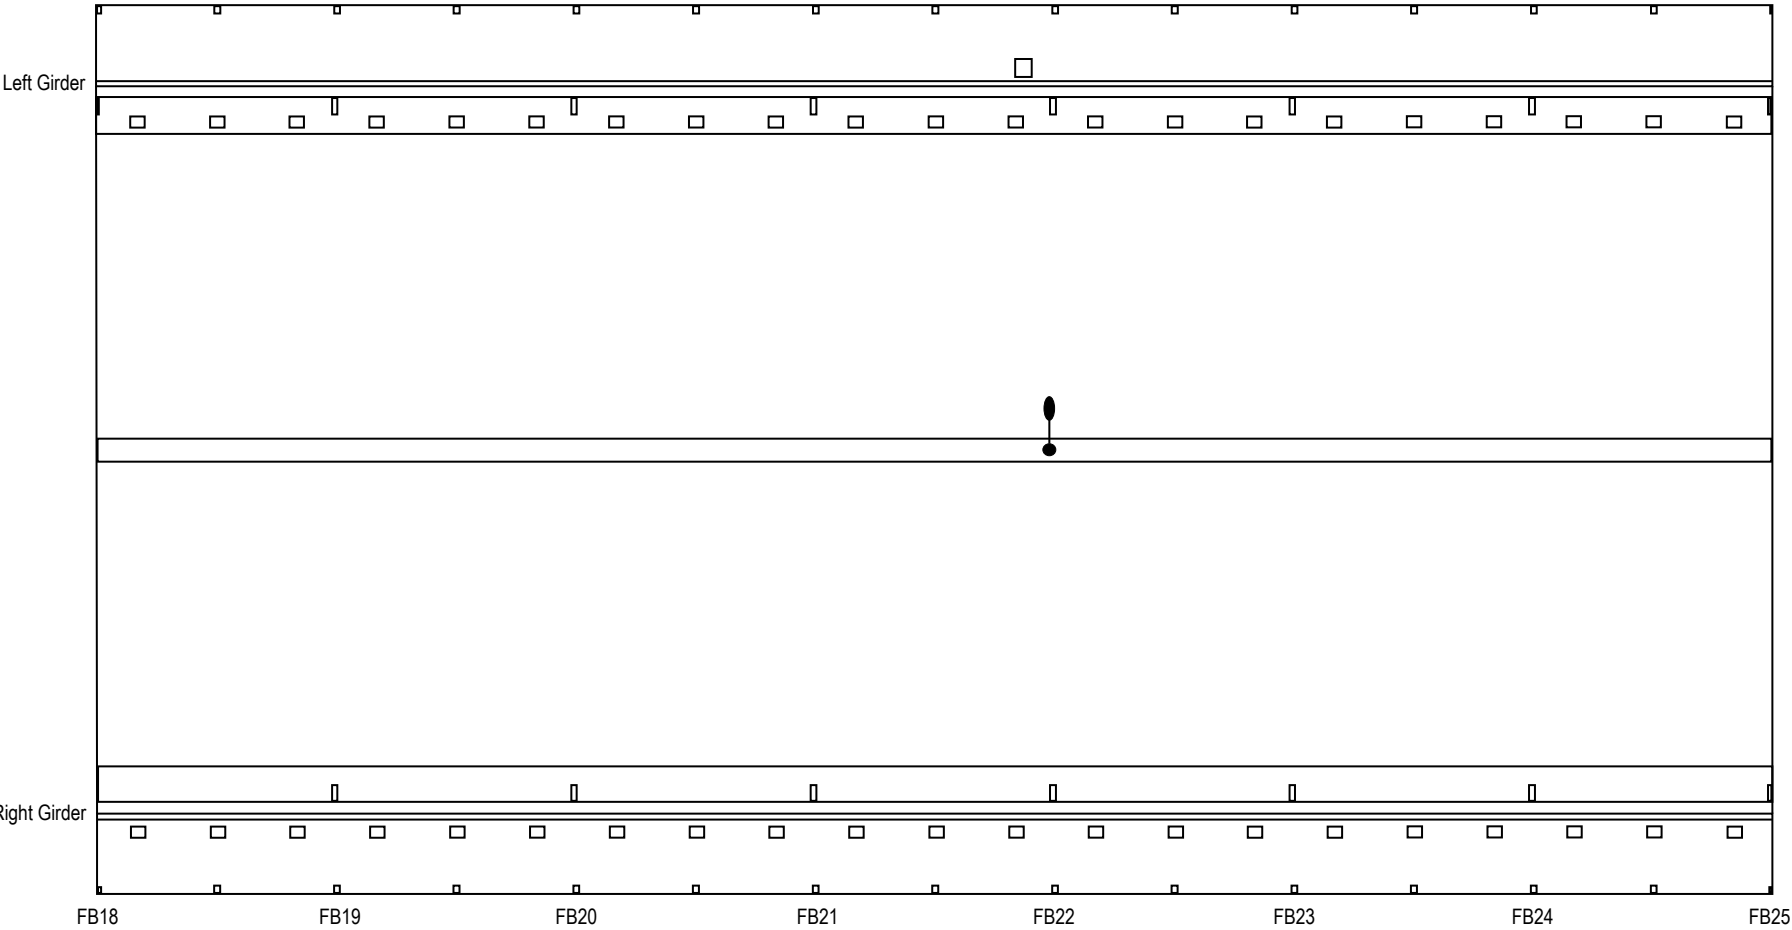

REVISION 	DATE	CREW	REVISION 	DATE	CREW	Main Suspension Span FB18-FB25 Top of Deck
REVISION 	DATE	CREW	REVISION 	DATE	CREW	

Field Notes

BRIDGE NO. LUC-2-1862

SHEET _____

SHEET _____

TRANSYSTEMS



Left Girder

Right Girder

FB25

FB26

FB27

FB28

FB29

FB30

FB31

FB32

Q Suspension
Span

REVISION 	DATE	CREW	REVISION 	DATE	CREW	Main Suspension Span FB25-FB32 Top of Deck
REVISION 	DATE	CREW	REVISION 	DATE	CREW	

Field Notes


PROJECT NO. P402230034

DATE _____

CREW _____

BRIDGE NO. LUC-2-1862

SHEET _____

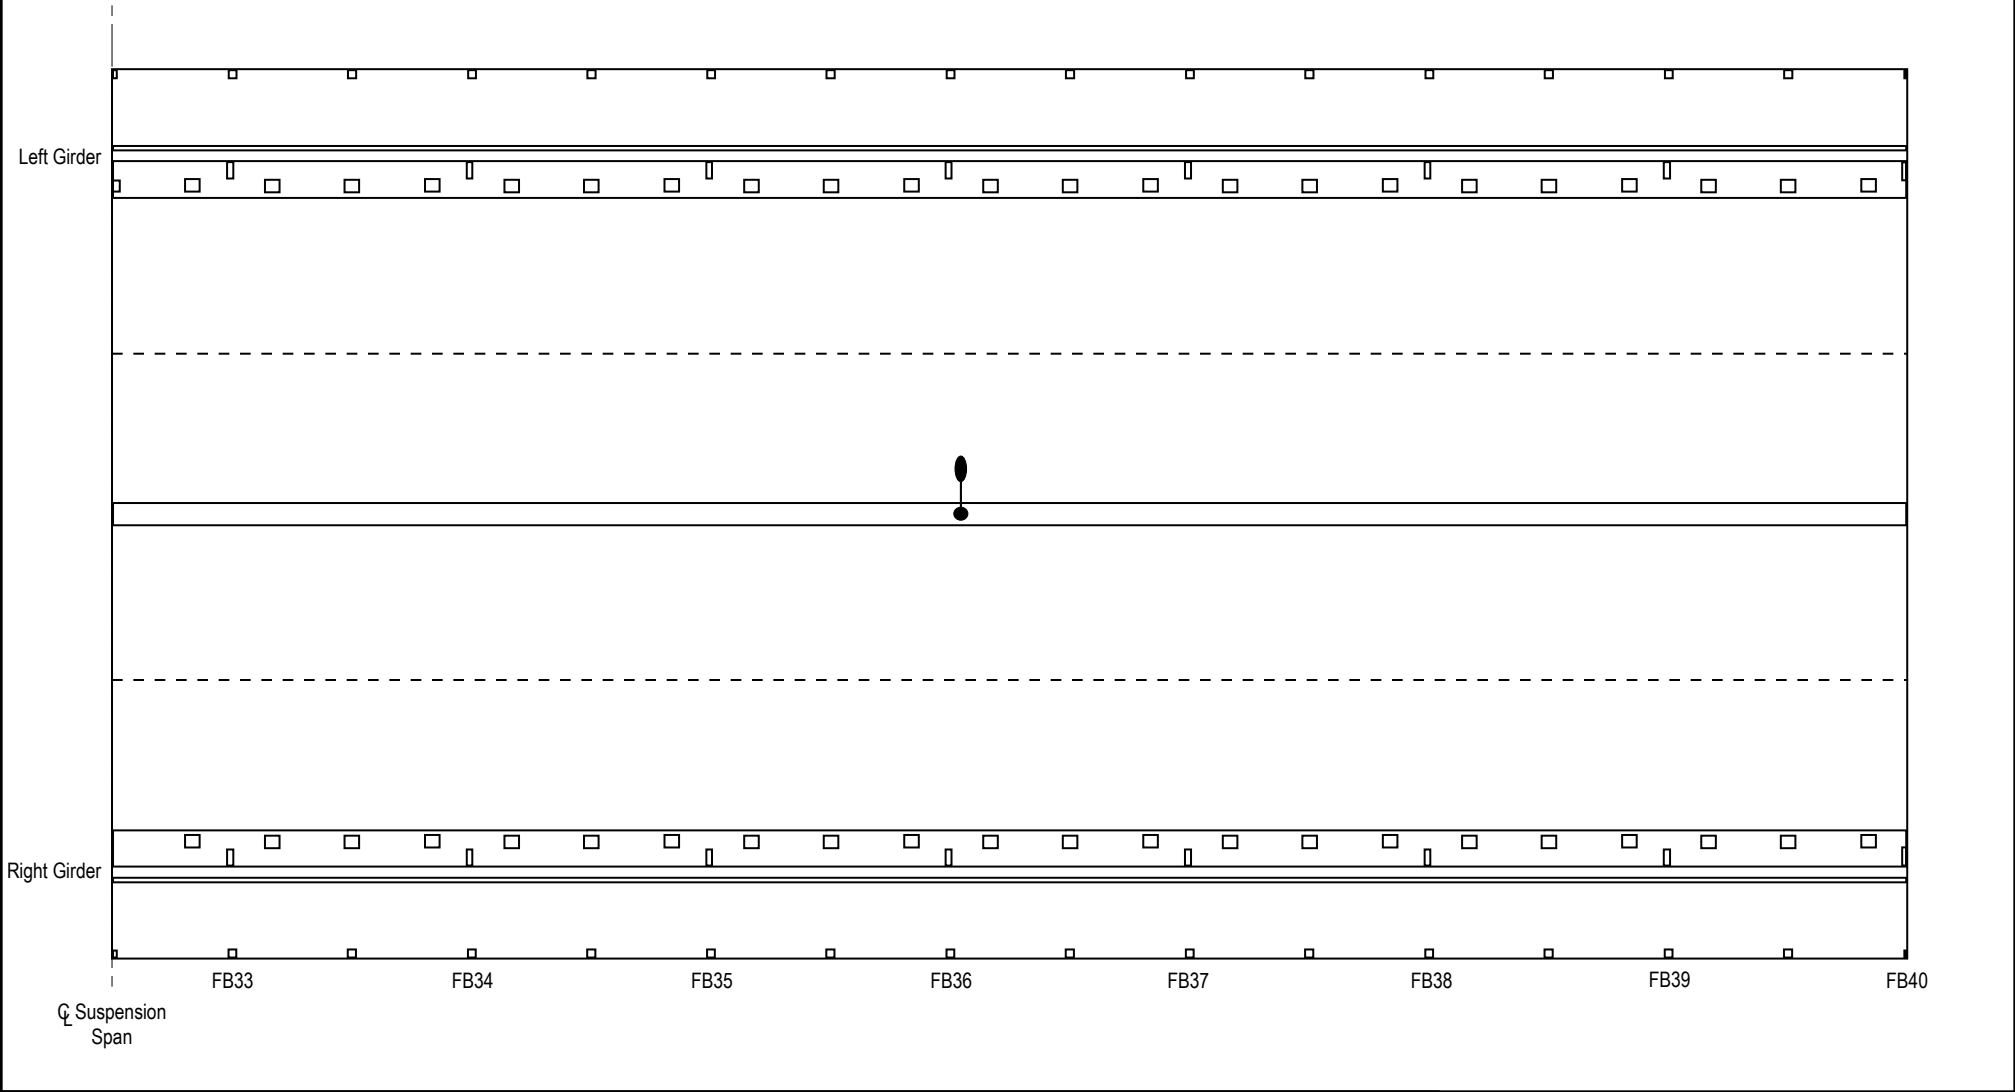

REVISION 	DATE	CREW	REVISION 	DATE	CREW	Main Suspension Span FB32-FB40 Top of Deck
REVISION 	DATE	CREW	REVISION 	DATE	CREW	

Field Notes


PROJECT NO. P402230034

BRIDGE NO. LUC-2-1862

DATE _____

SHEET _____


CREW _____

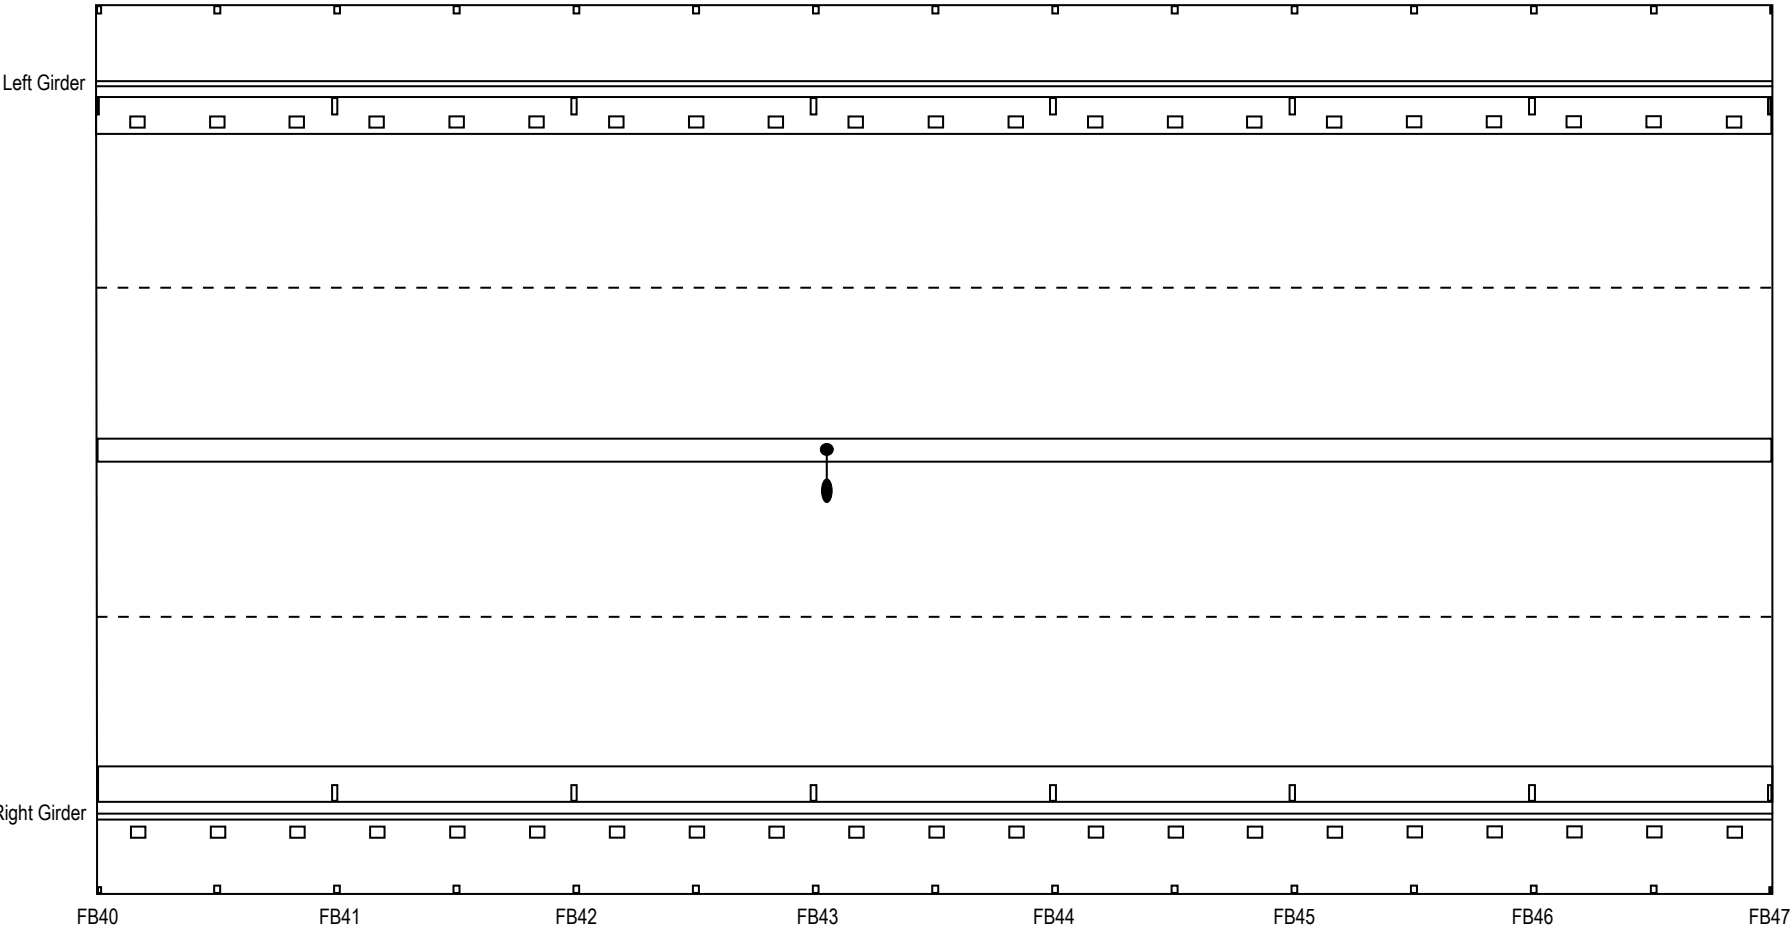

REVISION 	DATE	CREW	REVISION 	DATE	CREW	Main Suspension Span FB40-FB47 Top of Deck
REVISION 	DATE	CREW	REVISION 	DATE	CREW	

Field Notes


PROJECT NO. P402230034 BRIDGE NO. LUC-2-1862
DATE _____ SHEET _____
CREW _____

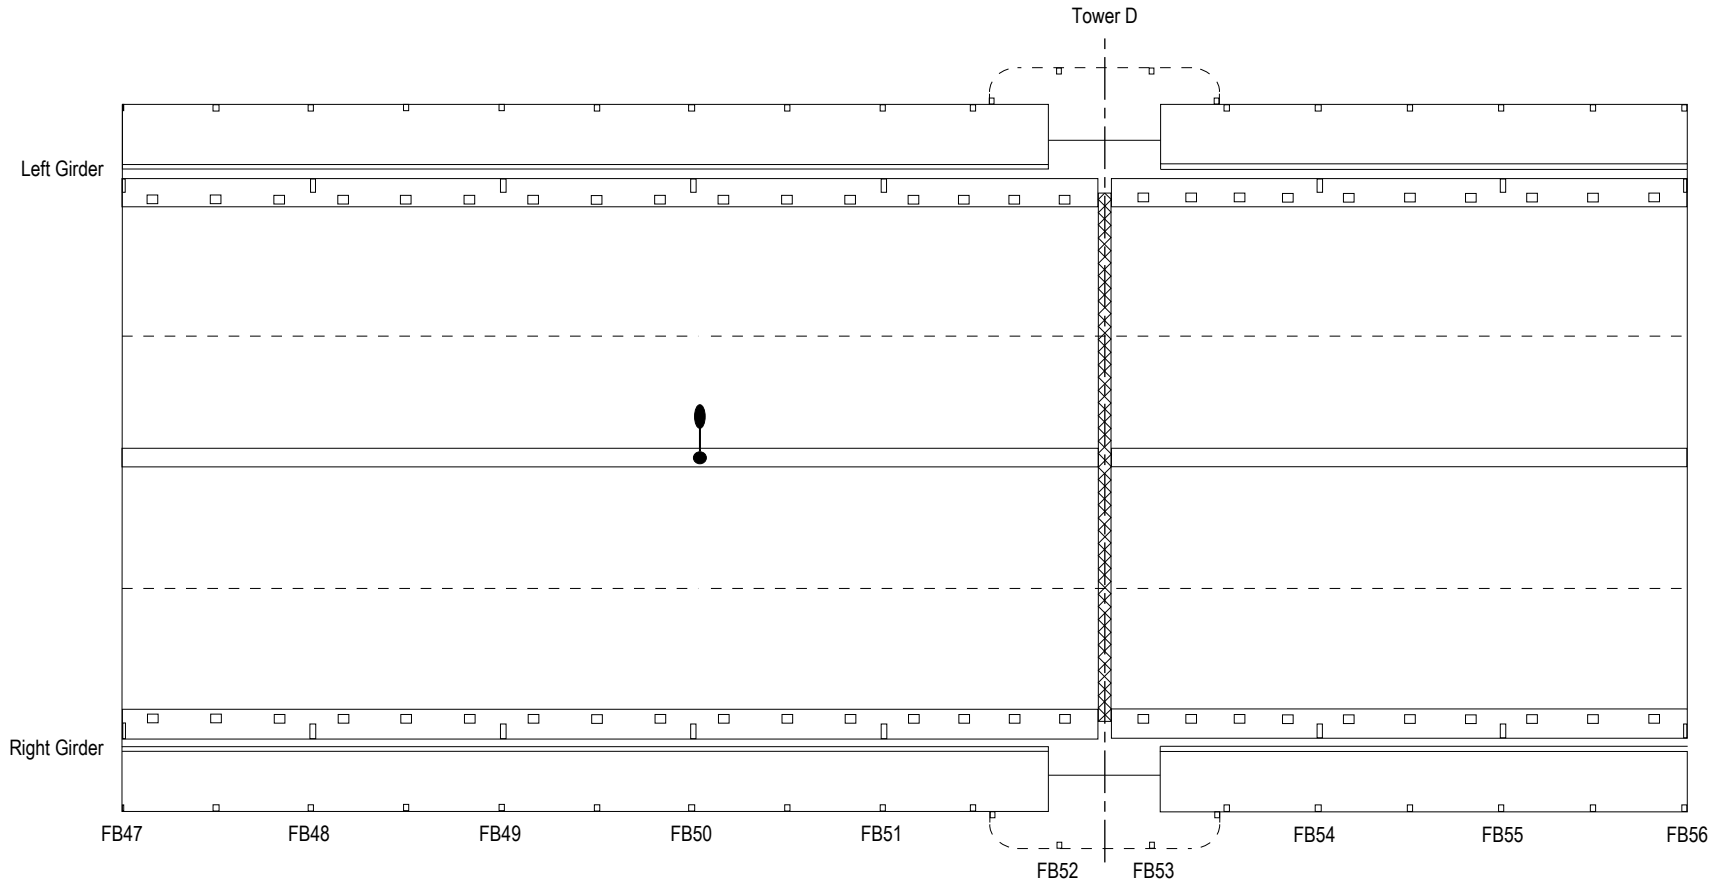

REVISION 	DATE	CREW	REVISION 	DATE	CREW	Main Suspension Span FB47-FB56 Top of Deck
REVISION 	DATE	CREW	REVISION 	DATE	CREW	

Field Notes


PROJECT NO. P402230034 BRIDGE NO. LUC-2-1862
DATE _____ SHEET _____
CREW _____

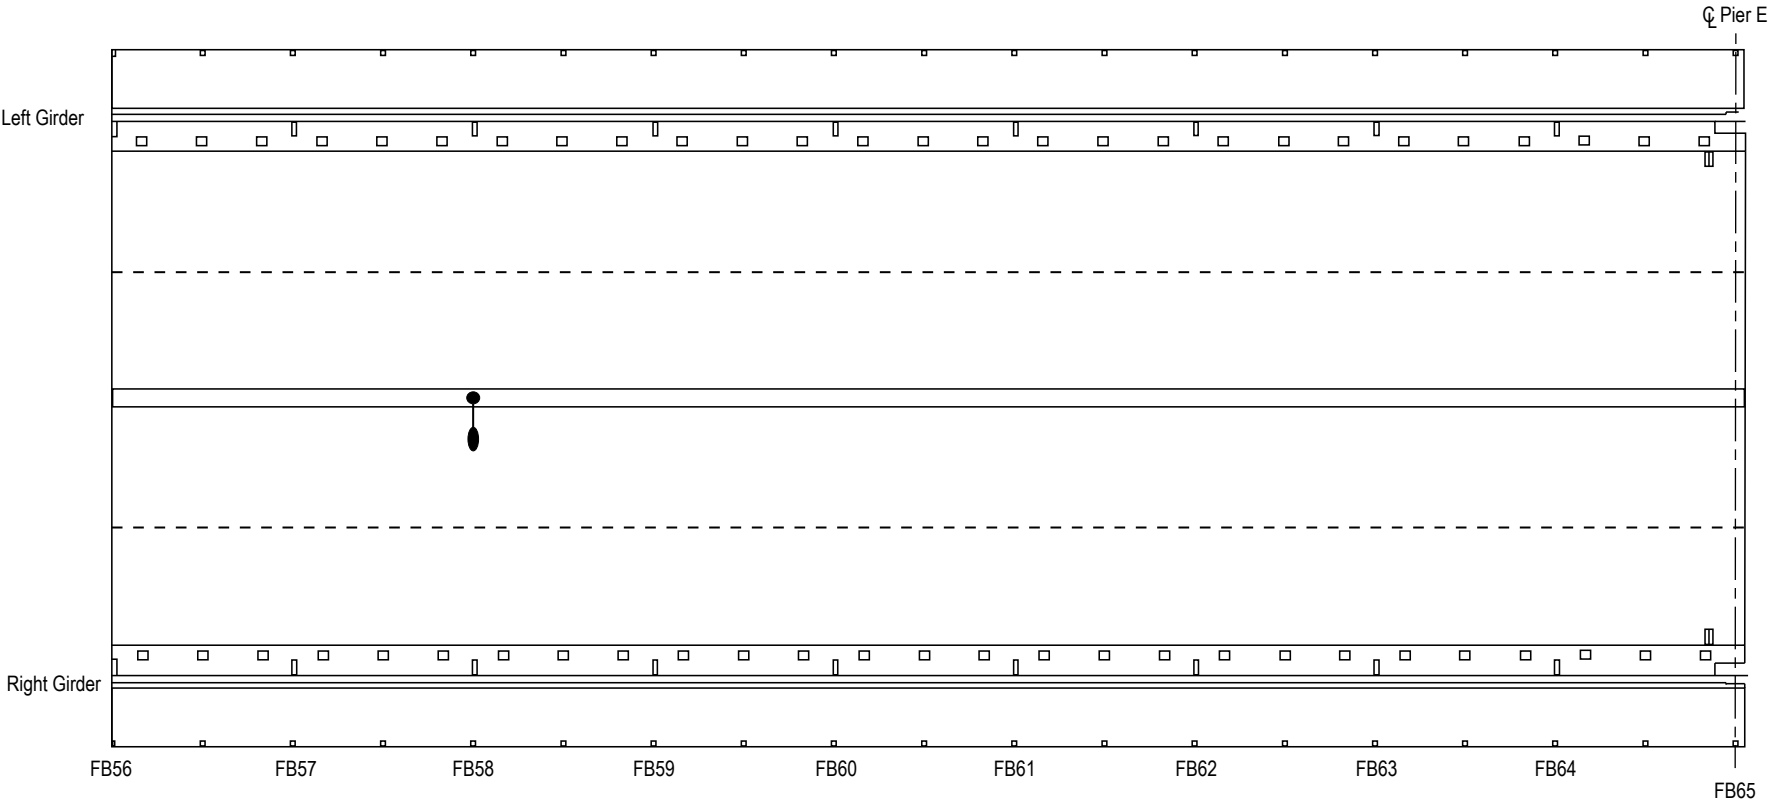

REVISION 	DATE	CREW	REVISION 	DATE	CREW	East Suspension Span Top of Deck
REVISION 	DATE	CREW	REVISION 	DATE	CREW	

Field Notes

PROJECT NO. P402230034 BRIDGE NO. LUC-2-1862
DATE _____ SHEET _____
CREW _____

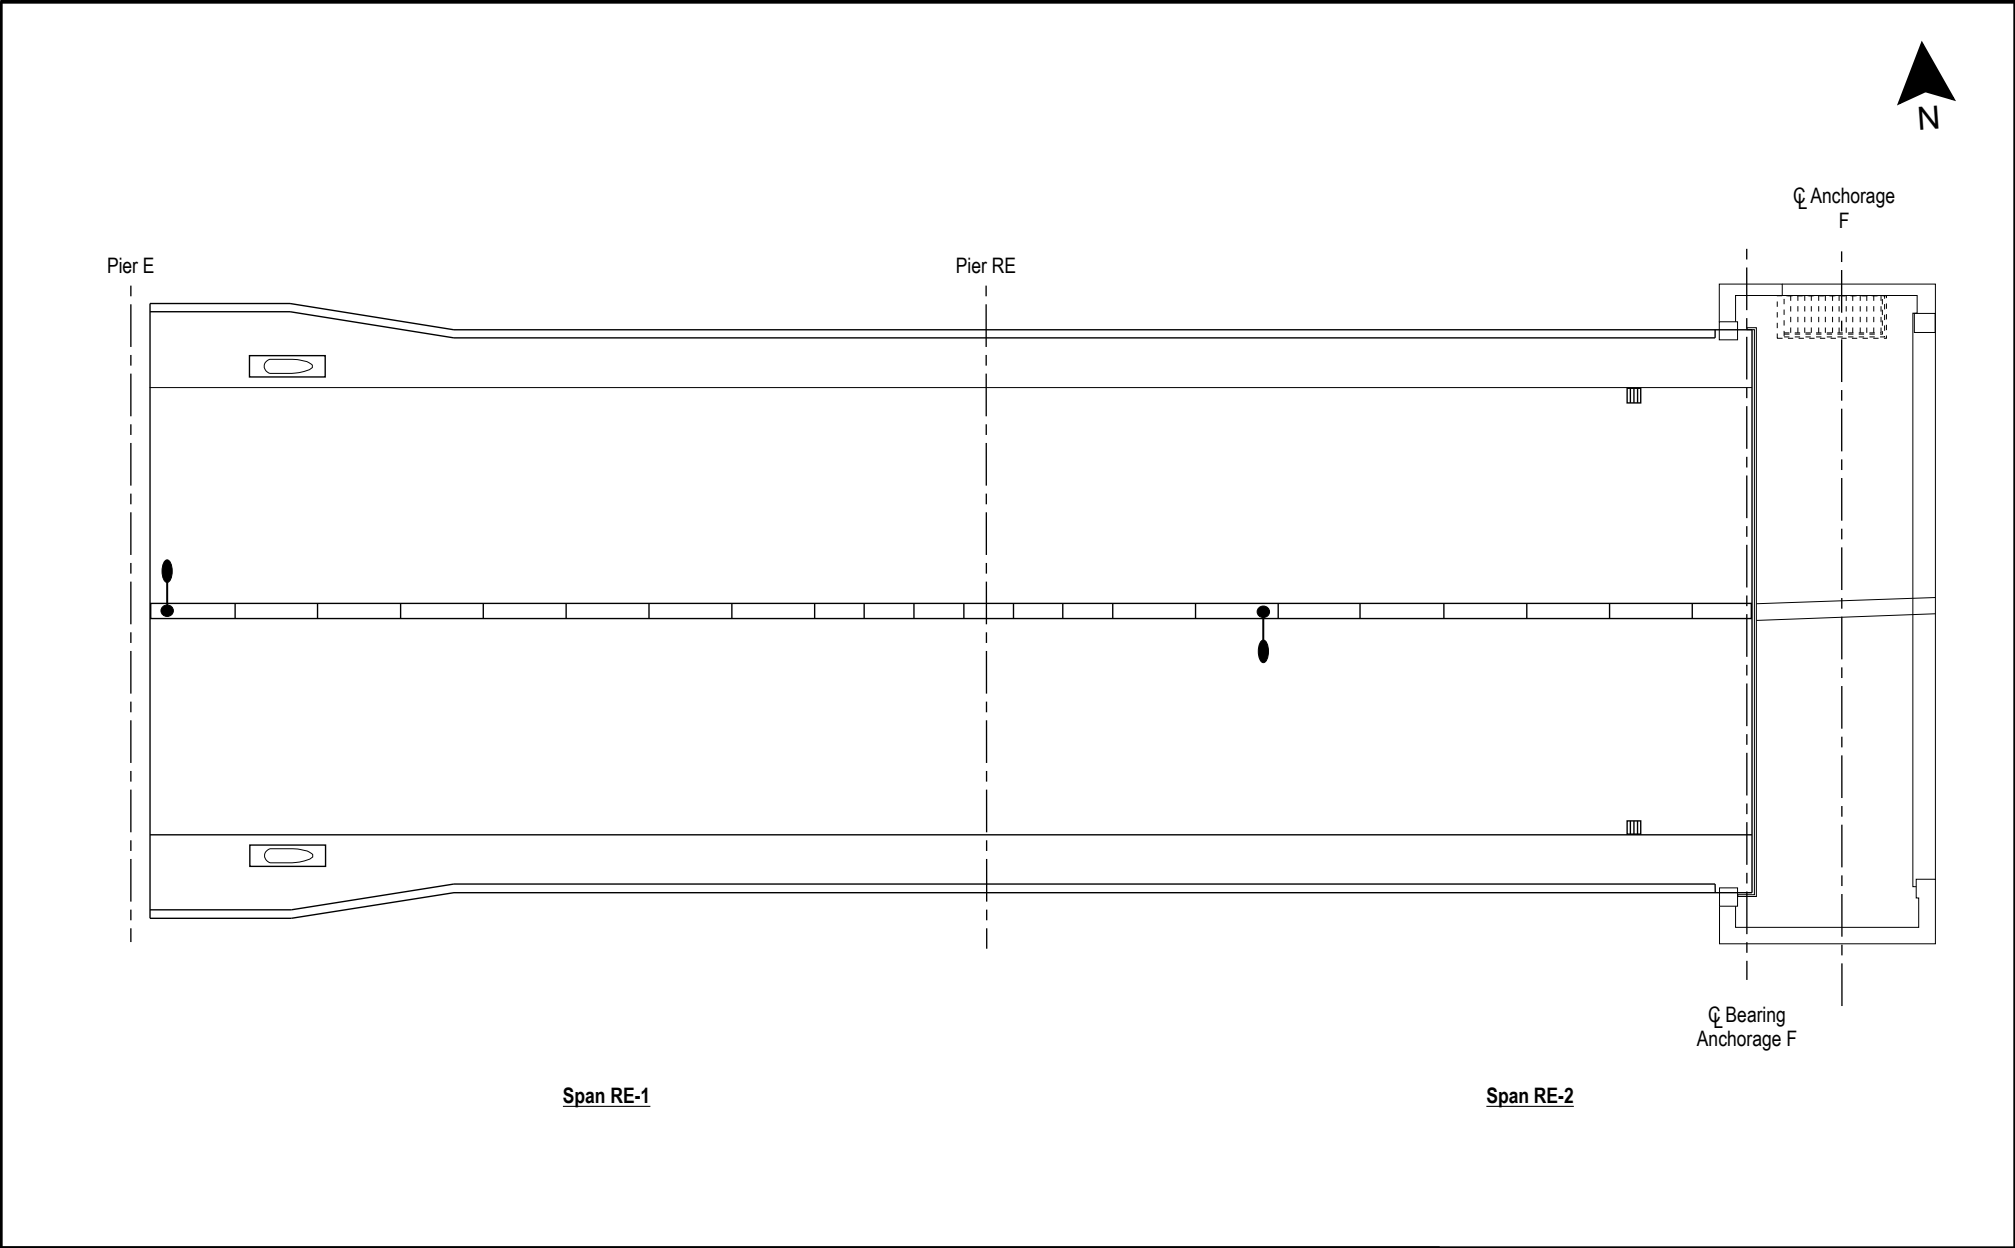

REVISION 	DATE	CREW	REVISION 	DATE	CREW	Span RE-1 and RE-2 Top of Deck
REVISION 	DATE	CREW	REVISION 	DATE	CREW	

Field Notes


PROJECT NO. P402230034

DATE _____

CREW _____

BRIDGE NO. LUC-2-1862

SHEET _____

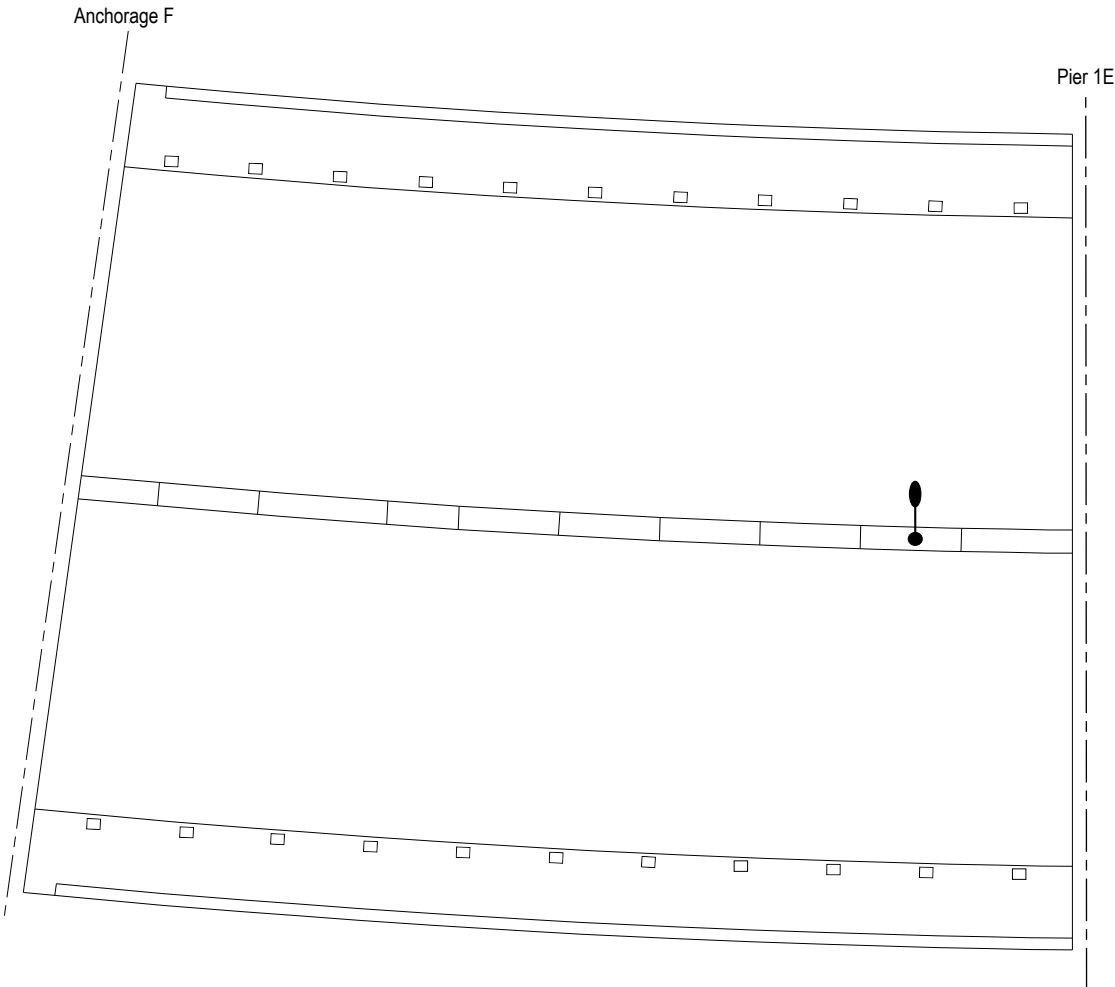

REVISION 	DATE	CREW	REVISION 	DATE	CREW
REVISION 	DATE	CREW	REVISION 	DATE	CREW

Span 1E - Top of Deck

Field Notes

PROJECT NO. P402230034

BRIDGE NO. LUC-2-1862

DATE _____

SHEET _____

CREW _____

TRANSYSTEMS



Pier 1E

Pier 2E

[illegible]

REVISION 	DATE	CREW	REVISION 	DATE	CREW	Span 2E - Top of Deck
REVISION 	DATE	CREW	REVISION 	DATE	CREW	

Field Notes


PROJECT NO. P402230034

DATE _____

CREW _____

BRIDGE NO. LUC-2-1862

SHEET _____

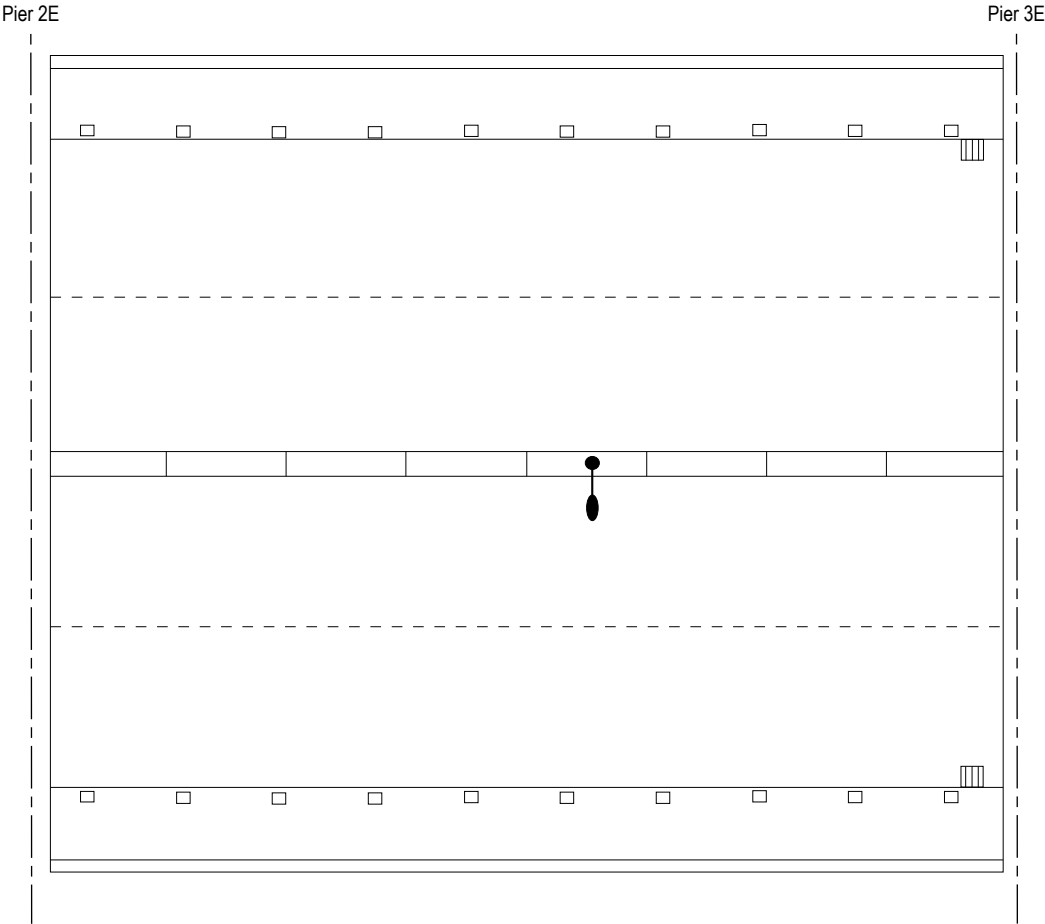

REVISION 	DATE	CREW	REVISION 	DATE	CREW	Span 3E - Top of Deck
REVISION 	DATE	CREW	REVISION 	DATE	CREW	

Field Notes


PROJECT NO. P402230034

BRIDGE NO. LUC-2-1862

DATE _____

SHEET _____

CREW _____

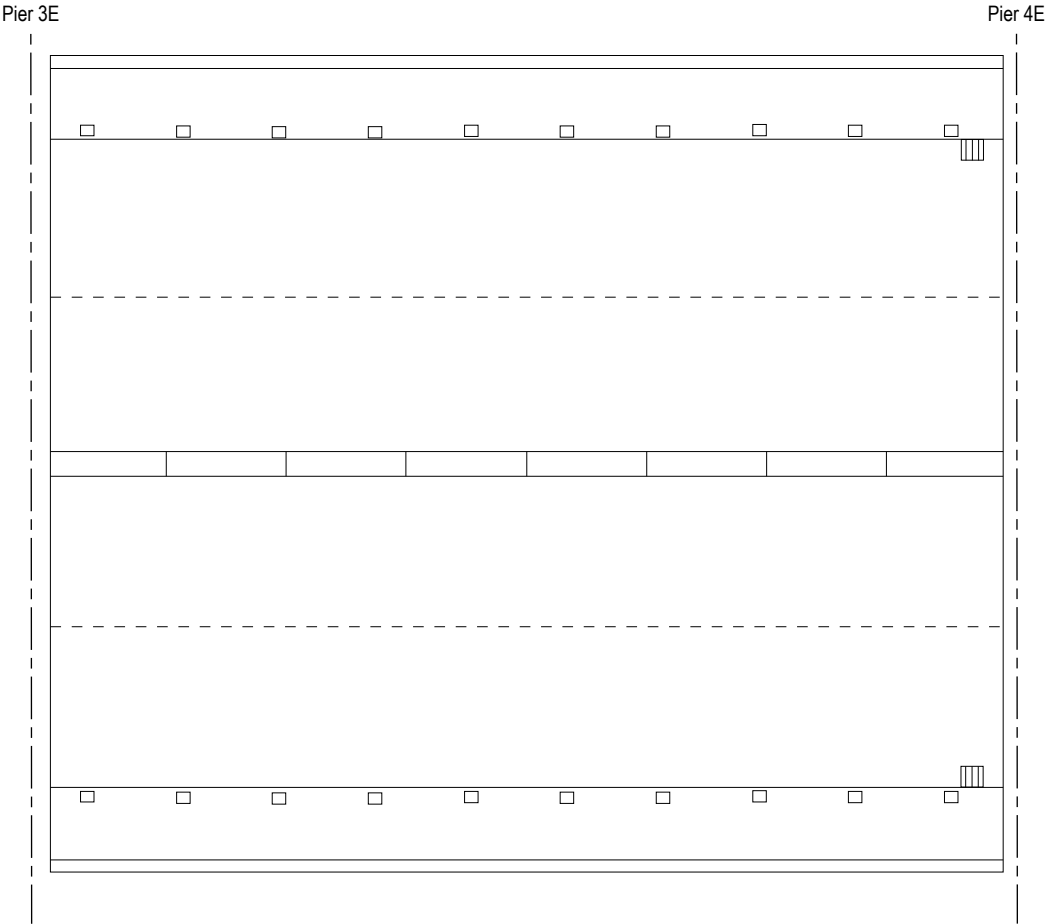

REVISION 	DATE	CREW	REVISION 	DATE	CREW
REVISION 	DATE	CREW	REVISION 	DATE	CREW

Span 4E - Top of Deck

Field Notes


PROJECT NO. P402230034

DATE

CREW

BRIDGE NO. LUC-2-1862

SHEET

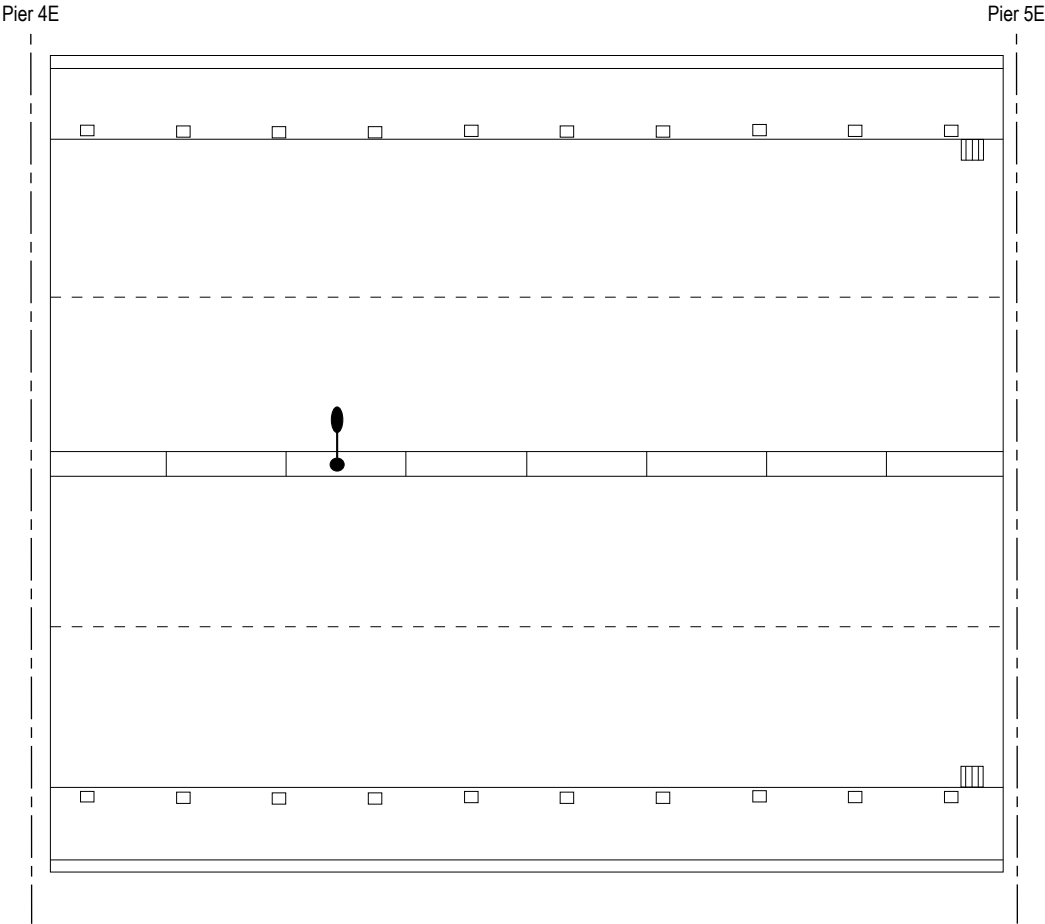

REVISION 	DATE	CREW	REVISION 	DATE	CREW	Span 5E - Top of Deck
REVISION 	DATE	CREW	REVISION 	DATE	CREW	

Field Notes


PROJECT NO. P402230034

DATE

CREW

BRIDGE NO. LUC-2-1862


SHEET

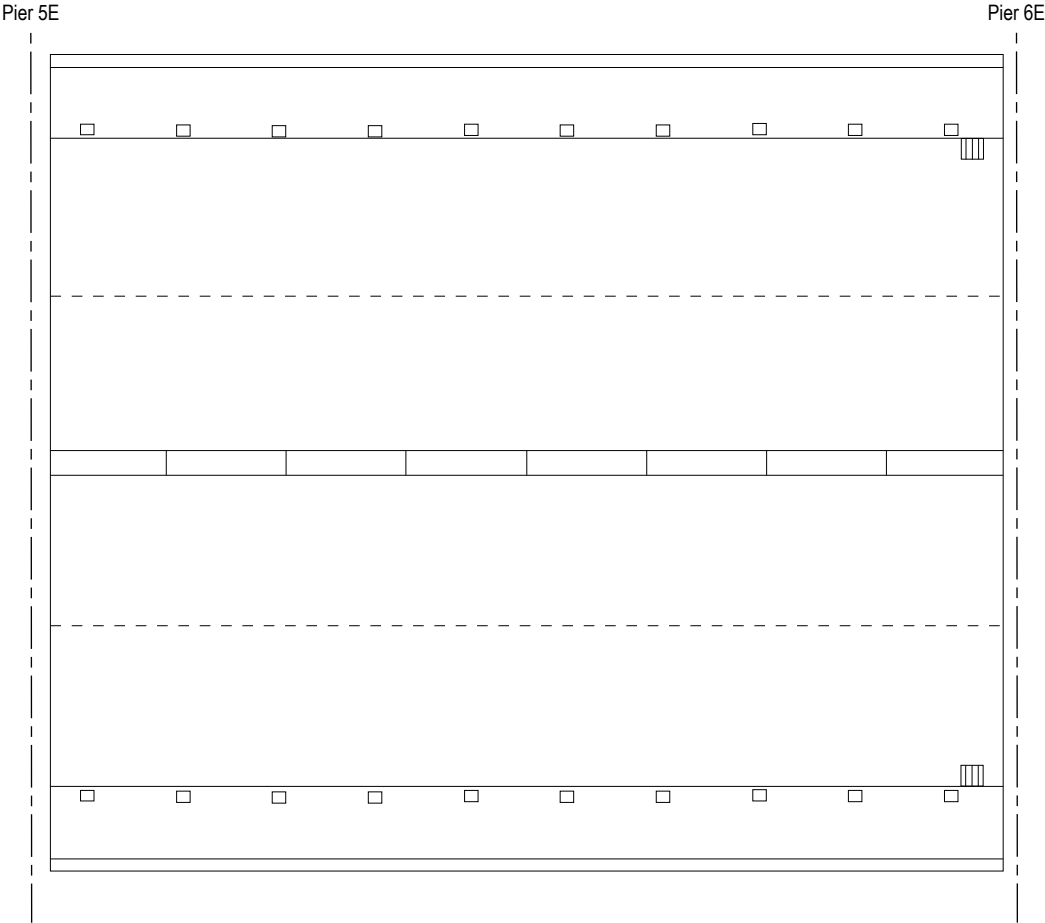

REVISION 	DATE	CREW	REVISION 	DATE	CREW	Span 6E - Top of Deck
REVISION 	DATE	CREW	REVISION 	DATE	CREW	

Field Notes

PROJECT NO. P402230034 BRIDGE NO. LUC-2-1862
DATE _____ SHEET _____
CREW _____

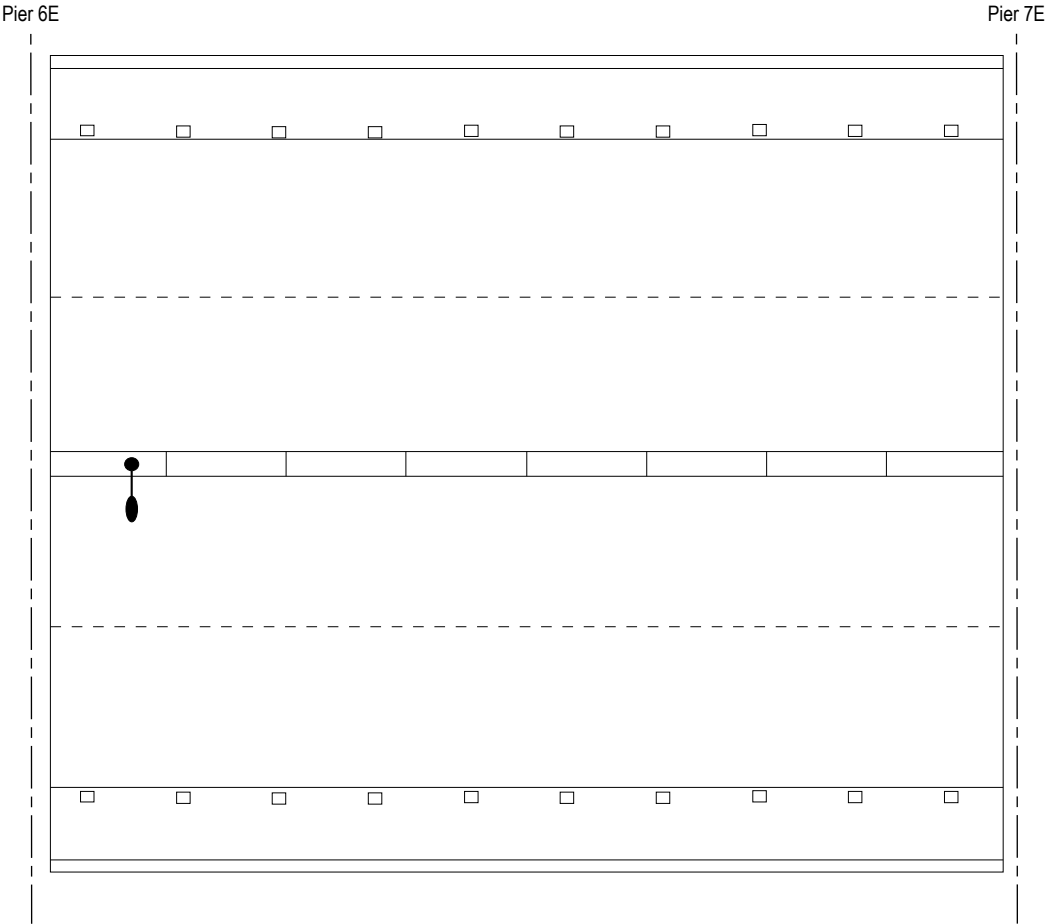

REVISION 	DATE	CREW	REVISION 	DATE	CREW	Span 7E - Top of Deck
REVISION 	DATE	CREW	REVISION 	DATE	CREW	

Field Notes


PROJECT NO. P402230034

DATE _____

CREW _____

BRIDGE NO. LUC-2-1862

SHEET _____

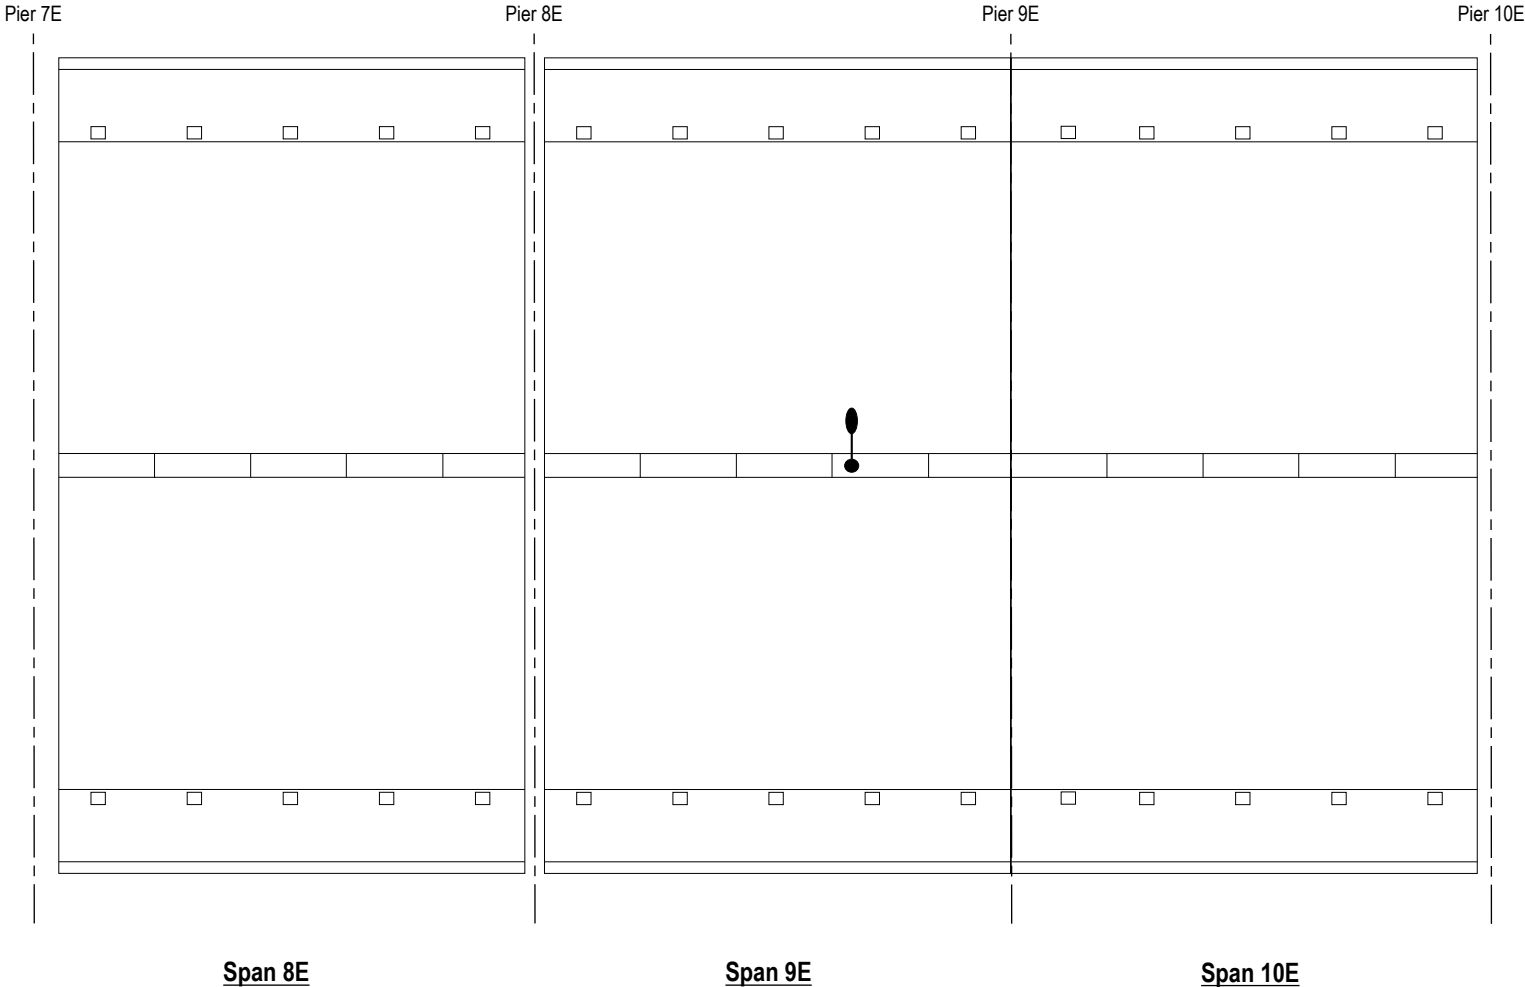

REVISION 	DATE	CREW	REVISION 	DATE	CREW	Spans 8E, 9E, 10E - Top of Deck
REVISION 	DATE	CREW	REVISION 	DATE	CREW	

Field Notes


PROJECT NO. P402230034

DATE _____

CREW _____

BRIDGE NO. LUC-2-1862

SHEET _____

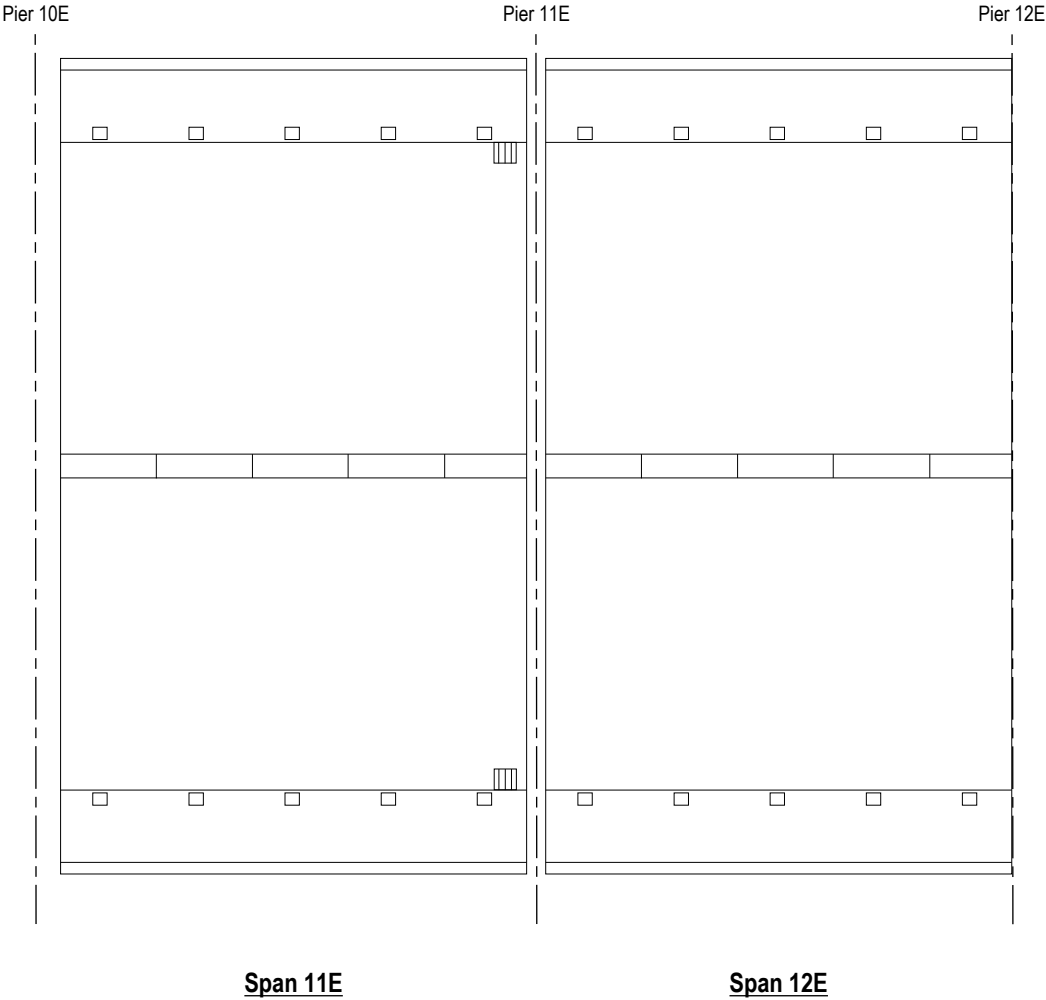

REVISION 	DATE	CREW	REVISION 	DATE	CREW	Spans 11E, 12E - Top of Deck
REVISION 	DATE	CREW	REVISION 	DATE	CREW	

Field Notes


PROJECT NO. P402230034

BRIDGE NO. LUC-2-1862

DATE _____

SHEET _____

CREW _____

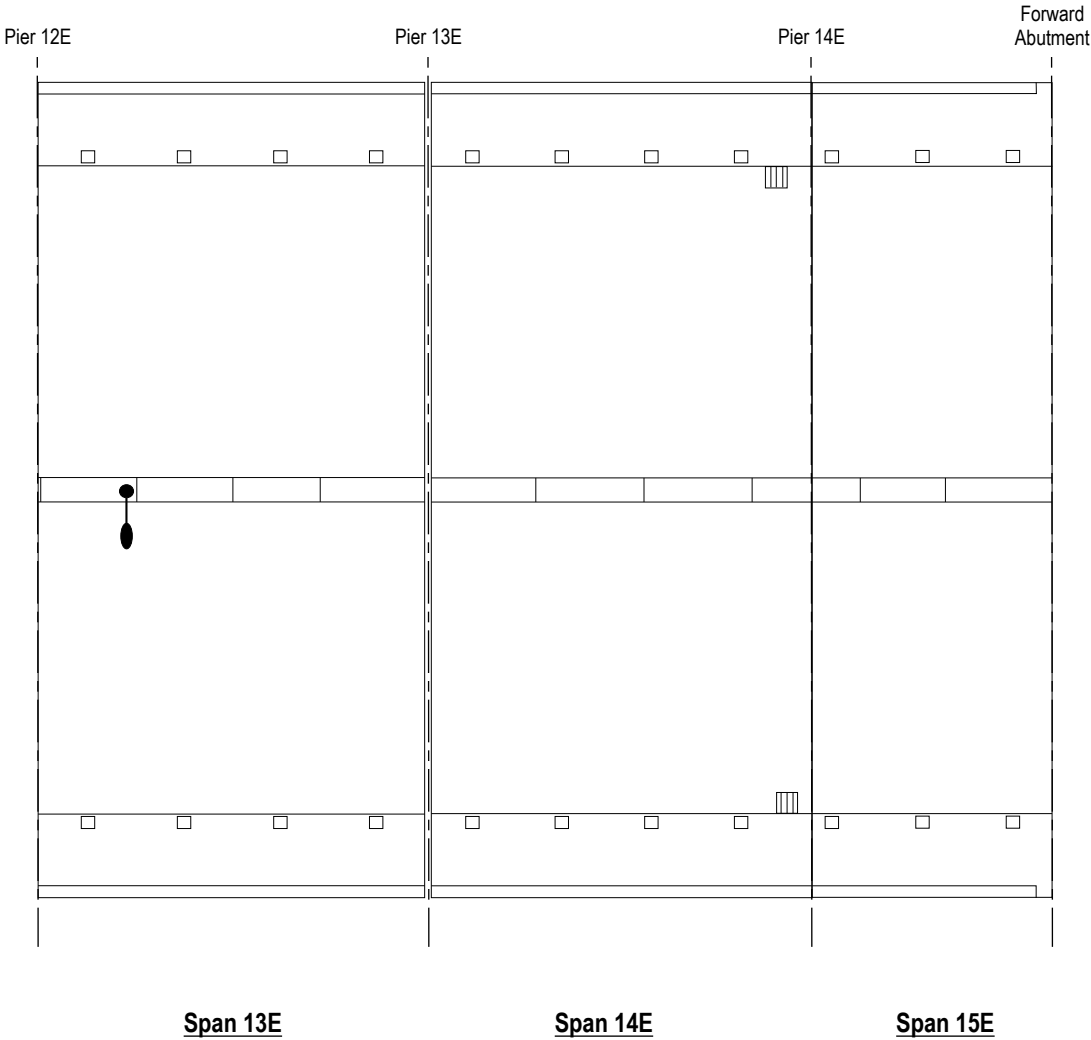

REVISION 	DATE	CREW	REVISION 	DATE	CREW	Spans 13E, 14E, 15E - Top of Deck
REVISION 	DATE	CREW	REVISION 	DATE	CREW	

Field Notes




PROJECT NO. P402230034

DATE _____

CREW _____

BRIDGE NO. LUC-2-1862

SHEET _____

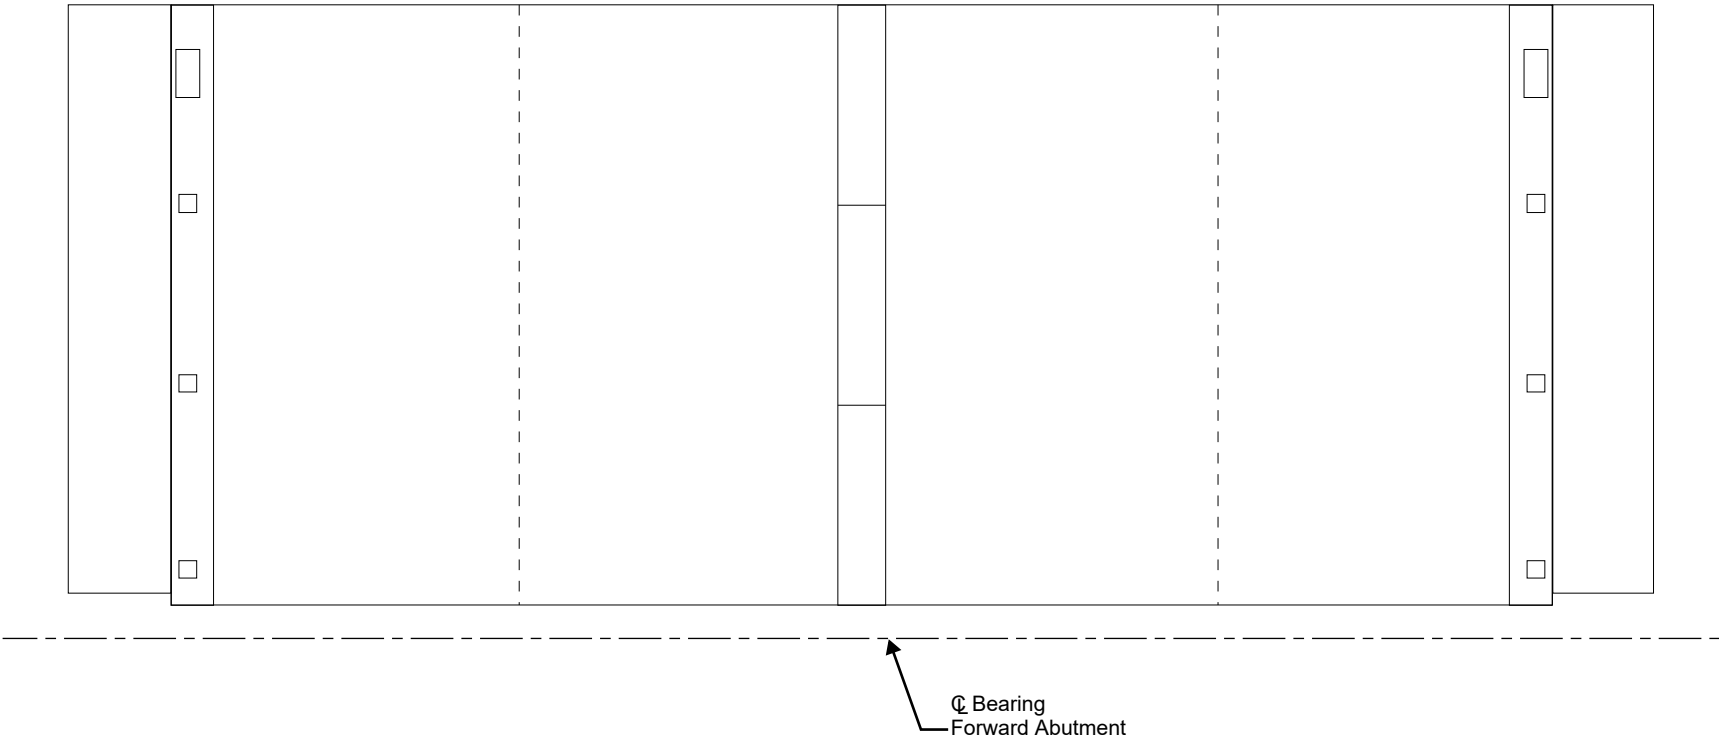

REVISION 	DATE	CREW	REVISION 	DATE	CREW	Forward Approach Slab - Top of Deck
REVISION 	DATE	CREW	REVISION 	DATE	CREW	