



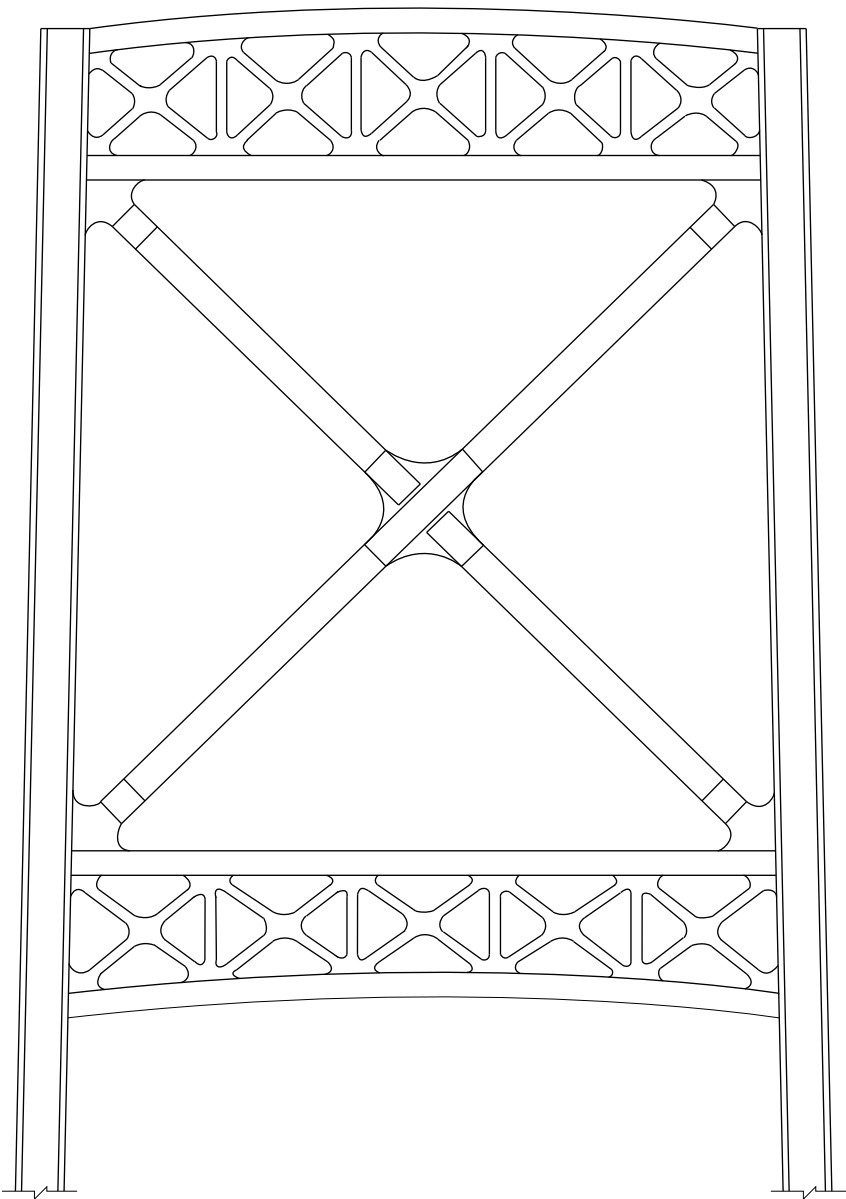


Tower D - East Elevation
(Upper)

REVISION 	DATE	CREW	REVISION 	DATE	CREW
REVISION 	DATE	CREW	REVISION 	DATE	CREW

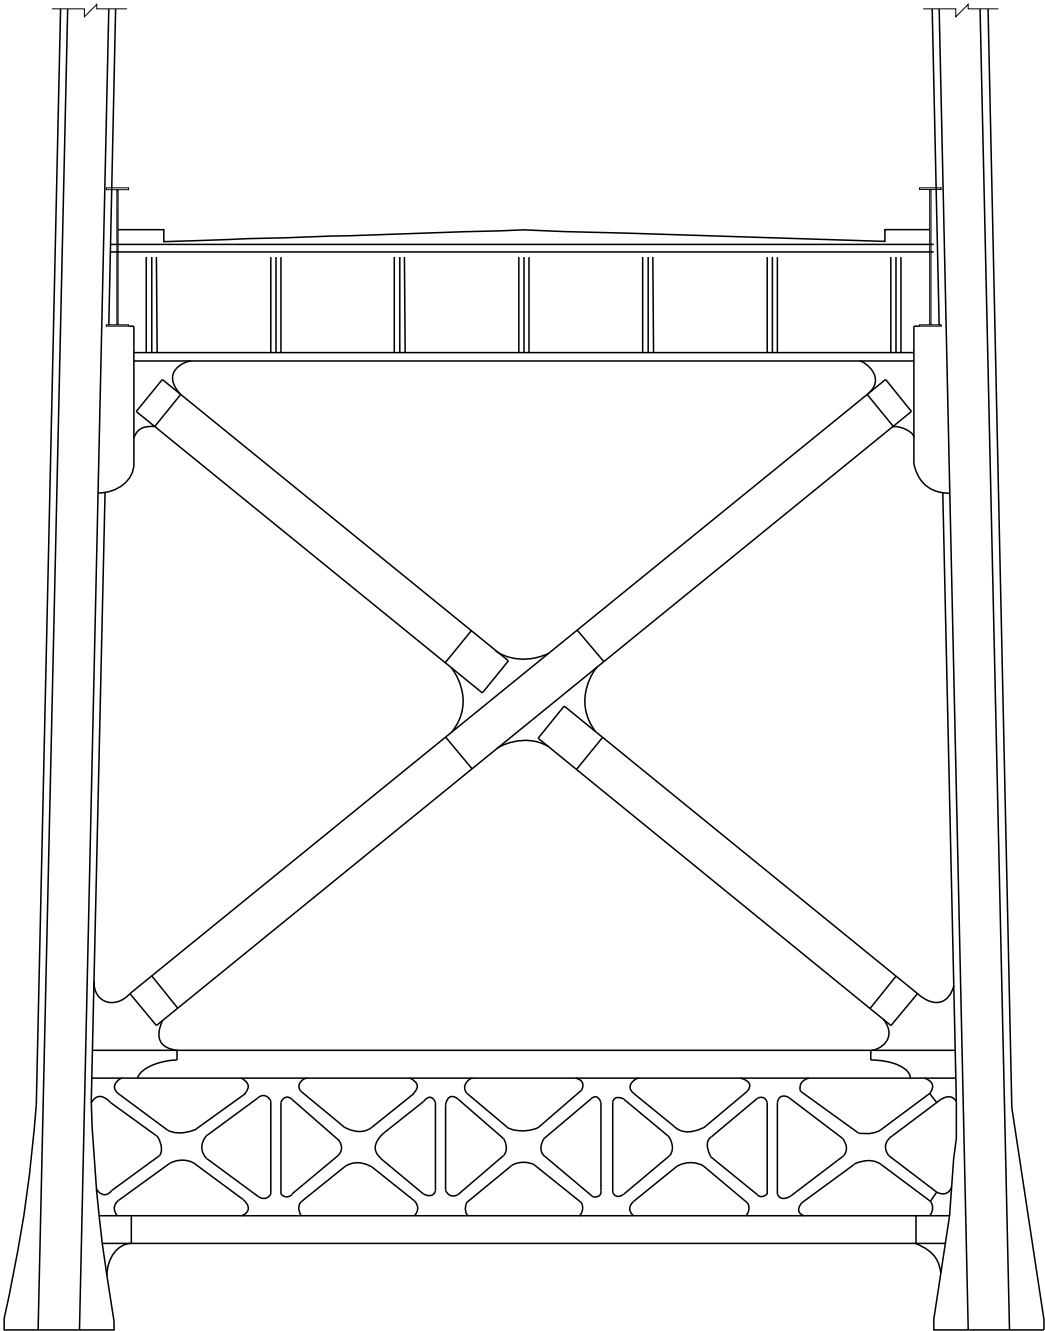


Tower D - East Elevation
(Lower)

REVISION 	DATE _____	CREW _____	REVISION 	DATE _____	CREW _____
REVISION 	DATE _____	CREW _____	REVISION 	DATE _____	CREW _____

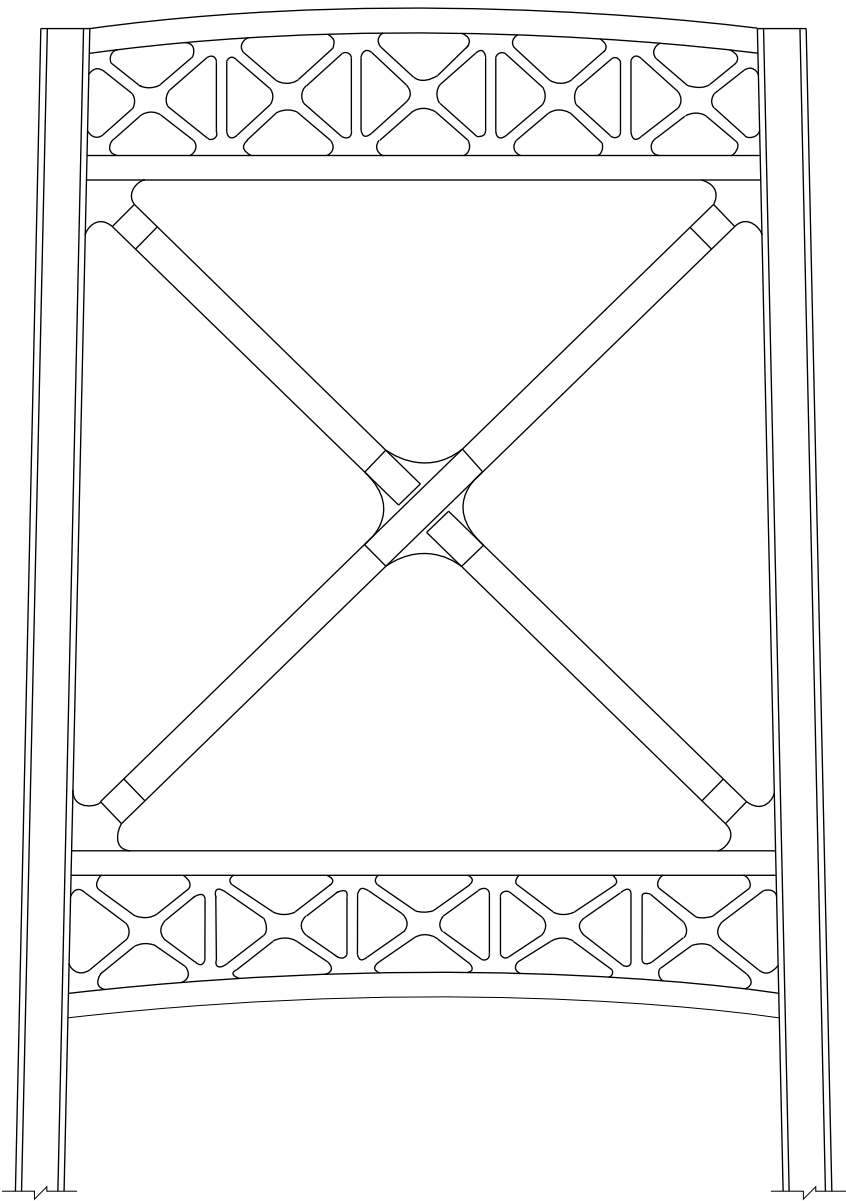

Tower D - West Elevation
(Upper)

REVISION 	DATE	CREW	REVISION 	DATE	CREW
REVISION 	DATE	CREW	REVISION 	DATE	CREW

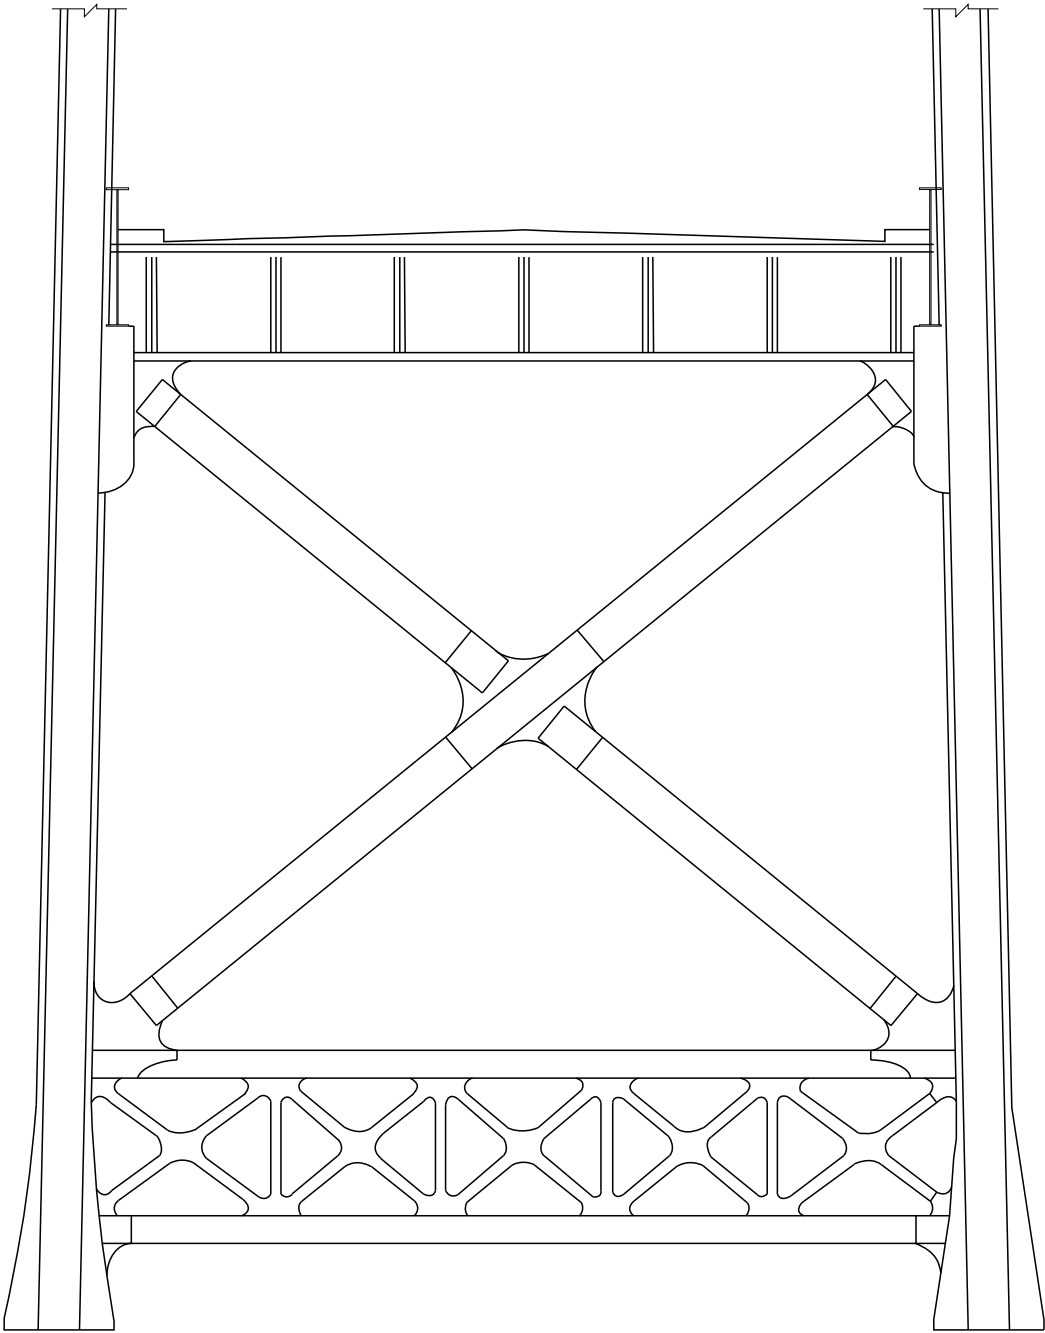

Tower D - West Elevation
(Lower)

REVISION 	DATE	CREW	REVISION 	DATE	CREW
REVISION 	DATE	CREW	REVISION 	DATE	CREW