




Plan View

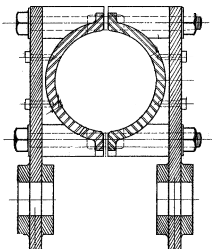


Section View

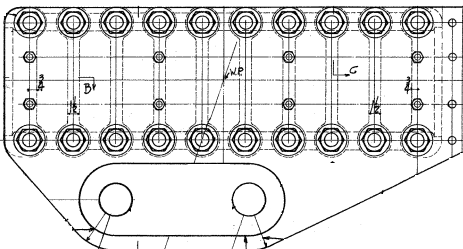

Elevation

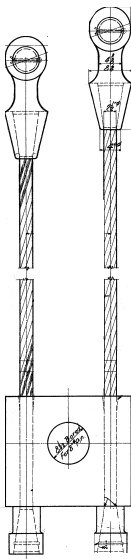


Elevation

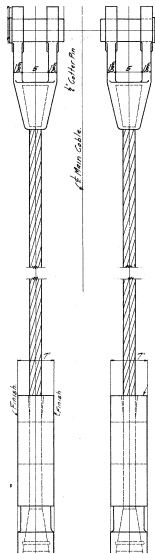

End View

North Suspender - Panel Point 0

REVISION 1	DATE	CREW	REVISION 2	DATE	CREW
REVISION 3	DATE	CREW	REVISION 4	DATE	CREW

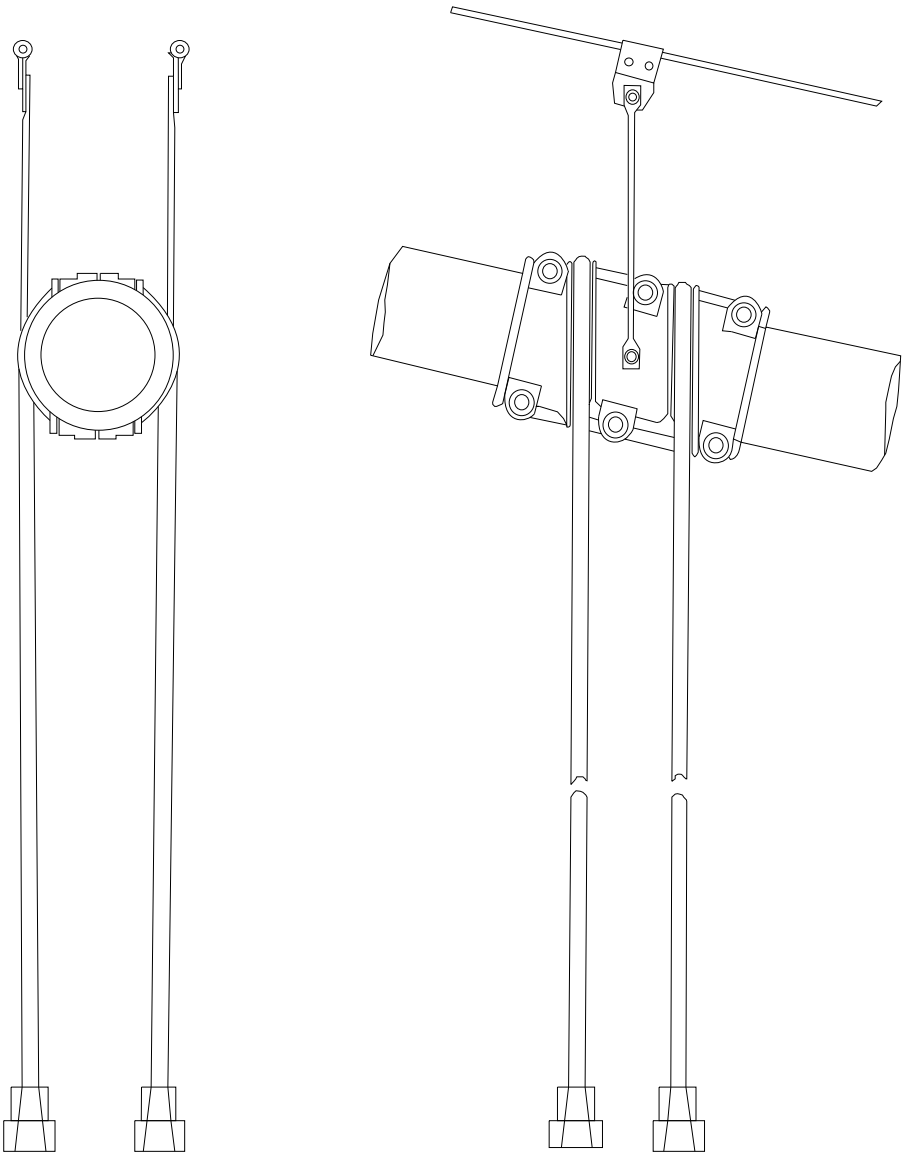


End
Elevation

Elevation

North Suspender - Panel Point 1

REVISION	1	DATE	CREW	REVISION	2	DATE	CREW
REVISION	3	DATE	CREW	REVISION	4	DATE	CREW

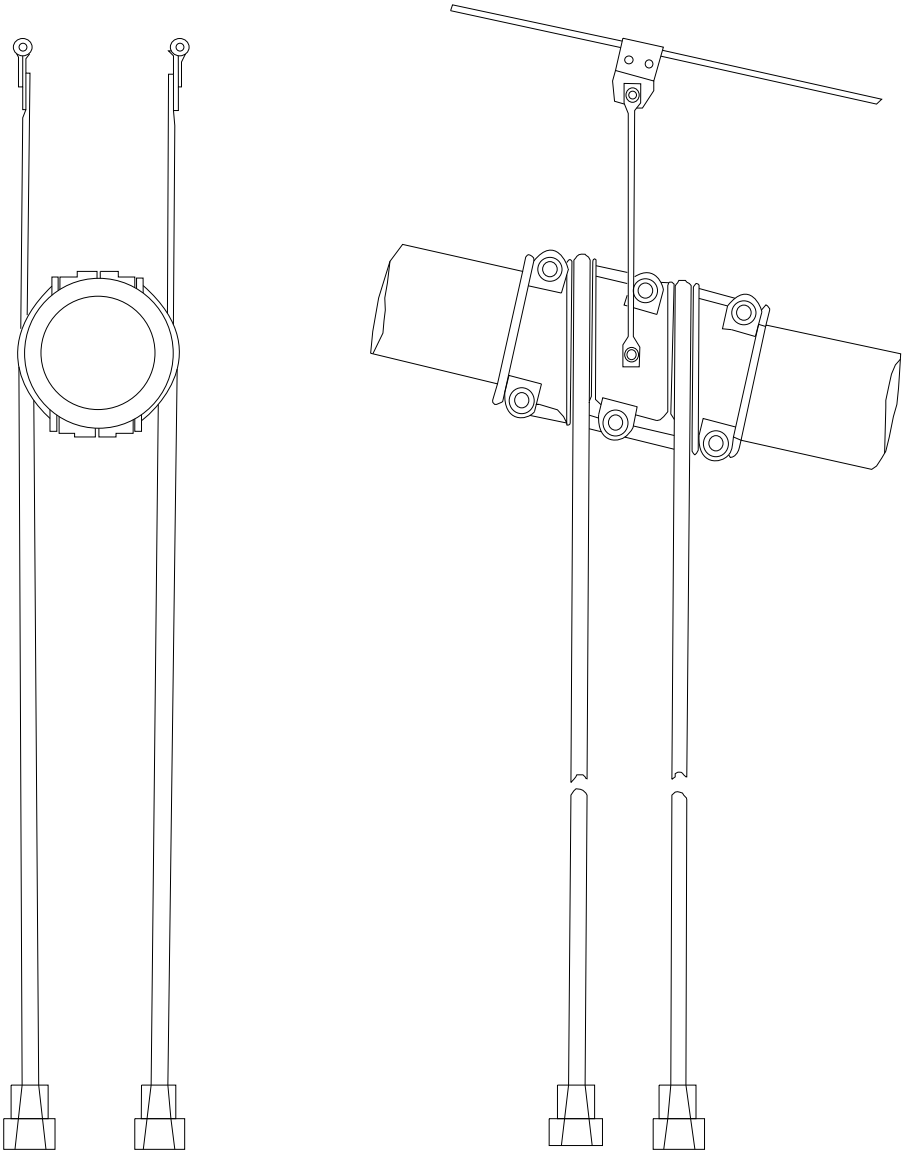


End
Elevation

Elevation

North Suspenders - Panel Point 2

REVISION 	DATE	CREW	REVISION 	DATE	CREW
REVISION 	DATE	CREW	REVISION 	DATE	CREW

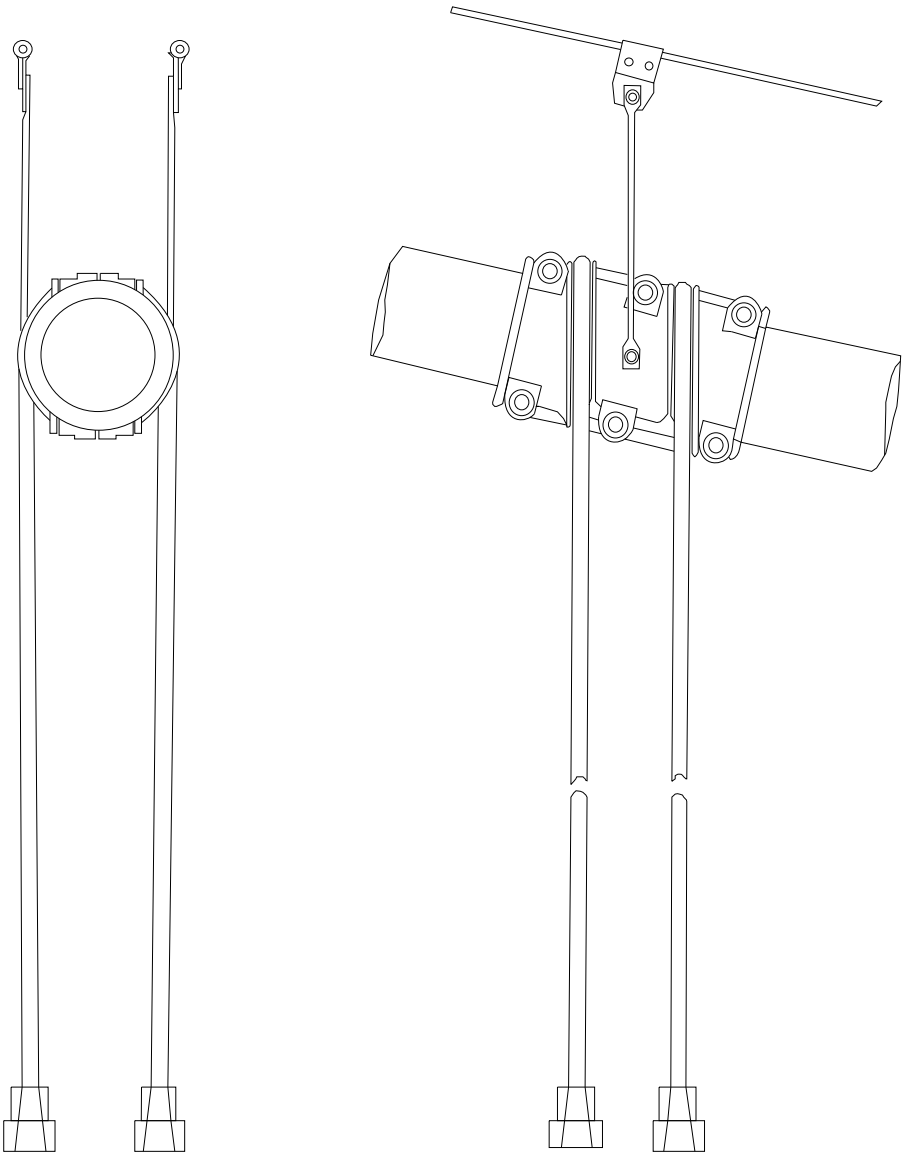


End
Elevation

Elevation

North Suspender - Panel Point 3

REVISION	1	DATE	CREW	REVISION	2	DATE	CREW
REVISION	3	DATE	CREW	REVISION	4	DATE	CREW

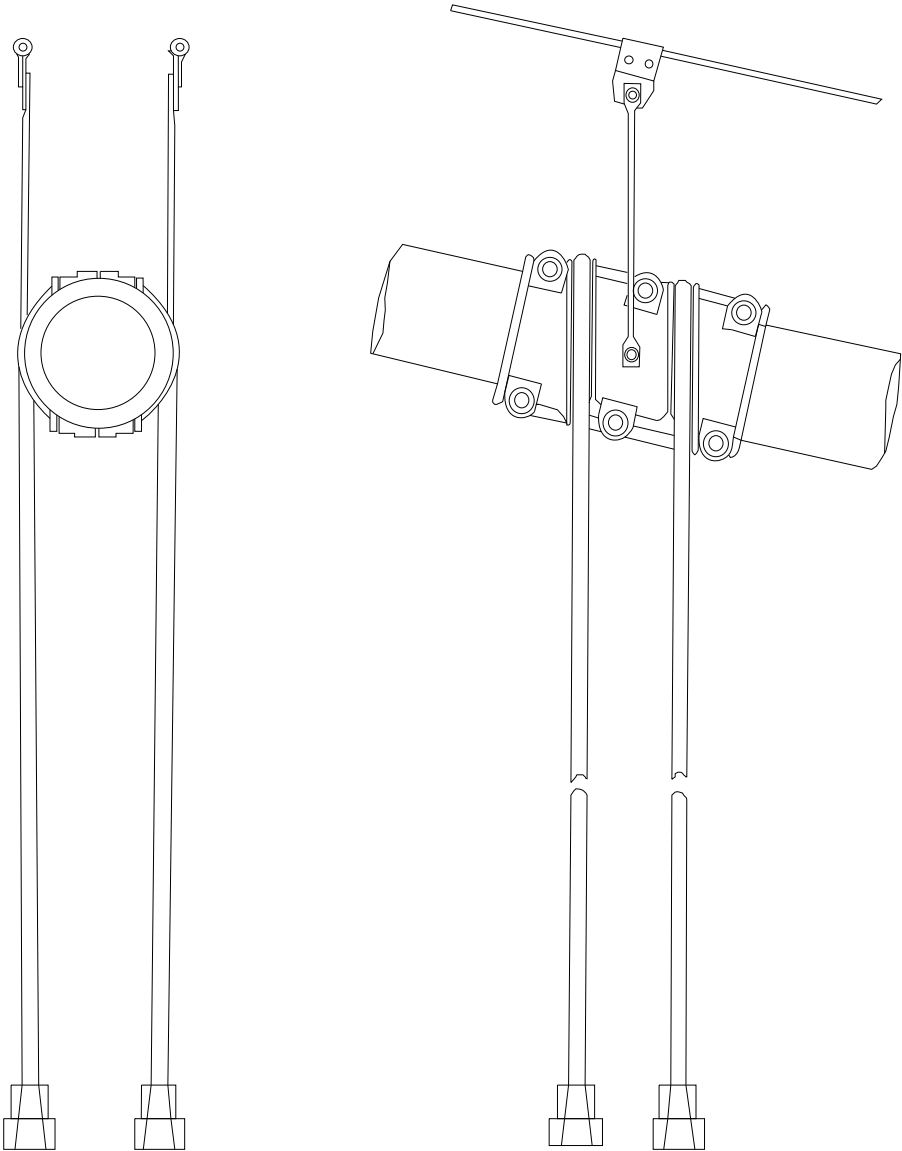


End
Elevation

Elevation

North Suspender - Panel Point 4

REVISION 1	DATE	CREW	REVISION 2	DATE	CREW
REVISION 3	DATE	CREW	REVISION 4	DATE	CREW

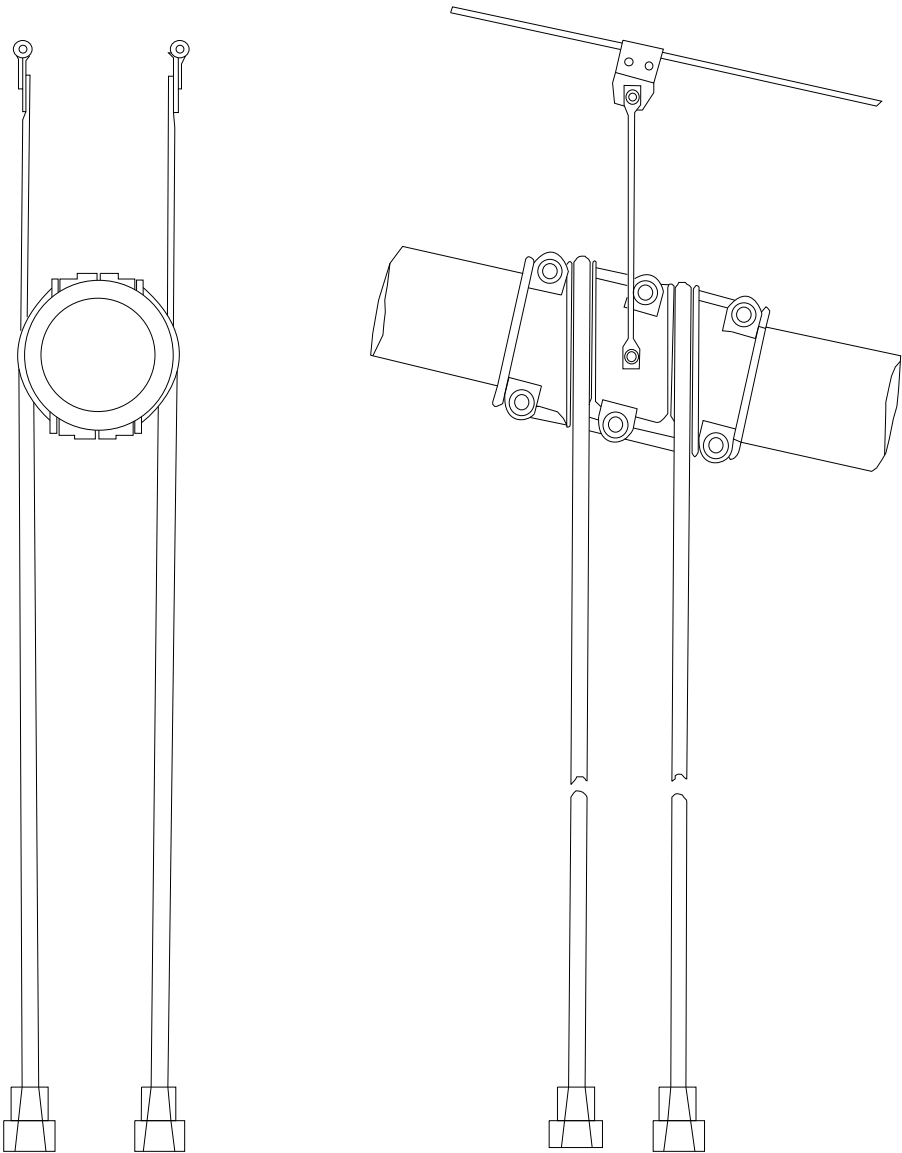


End
Elevation

Elevation

North Suspender - Panel Point 5

REVISION 	DATE	CREW	REVISION 	DATE	CREW
REVISION 	DATE	CREW	REVISION 	DATE	CREW

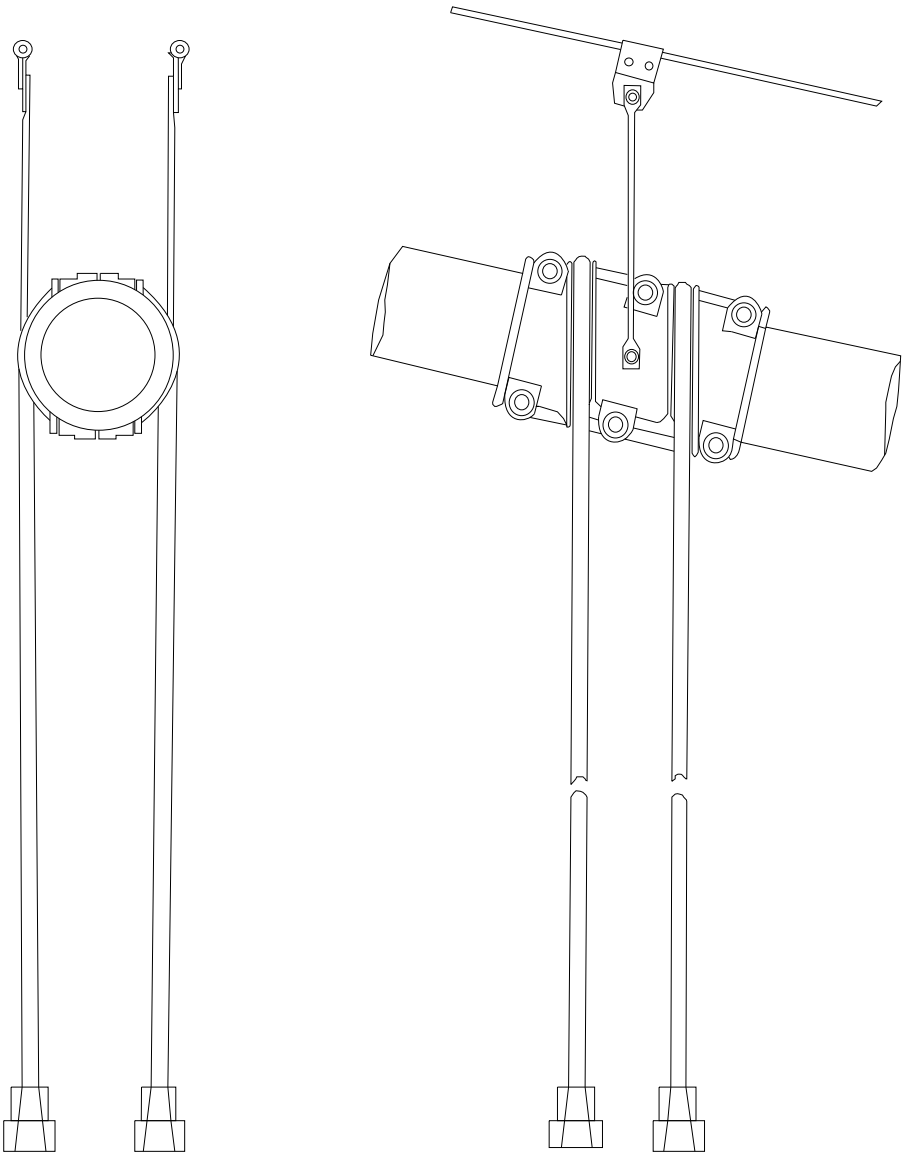


End
Elevation

Elevation

North Suspenders - Panel Point 6

REVISION	1	DATE	CREW	REVISION	2	DATE	CREW
REVISION	3	DATE	CREW	REVISION	4	DATE	CREW

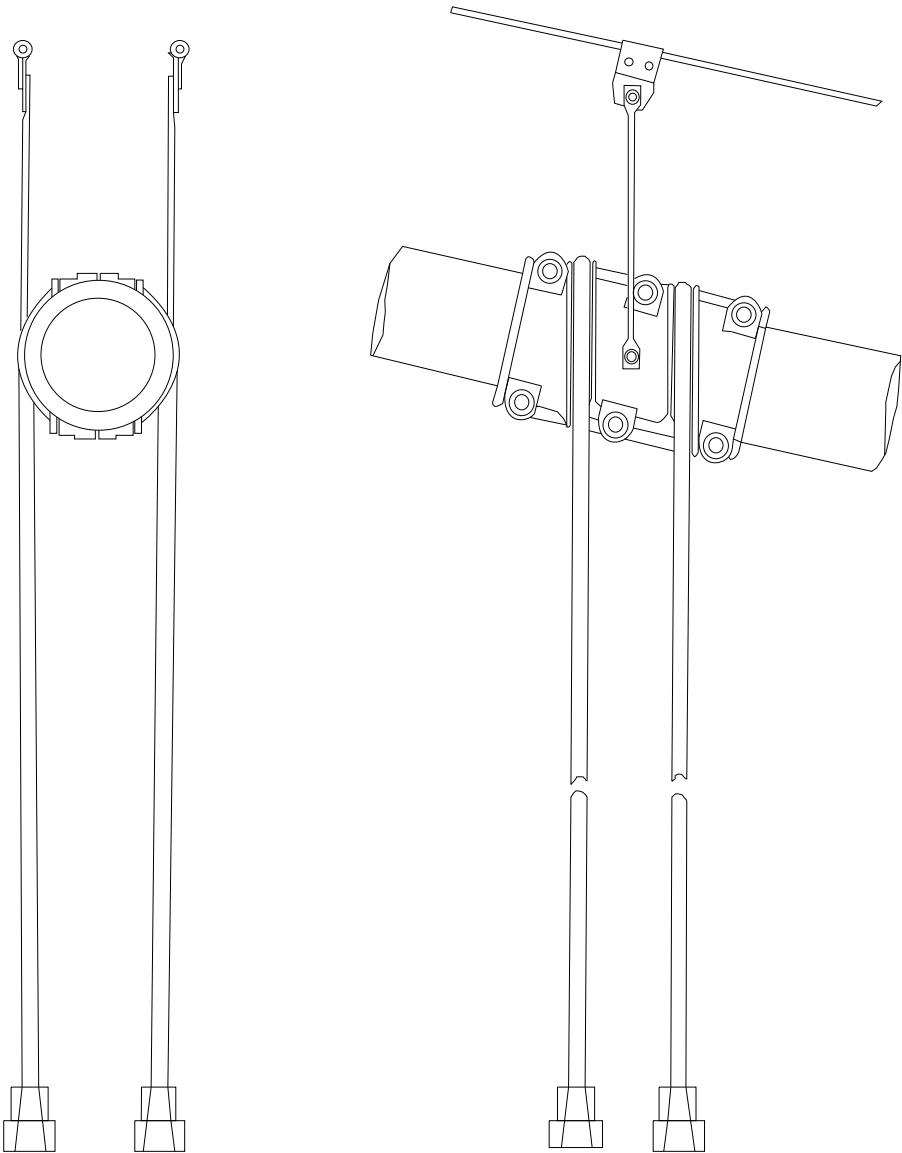


End
Elevation

Elevation

North Suspender - Panel Point 7

REVISION	1	DATE	CREW	REVISION	2	DATE	CREW
REVISION	3	DATE	CREW	REVISION	4	DATE	CREW

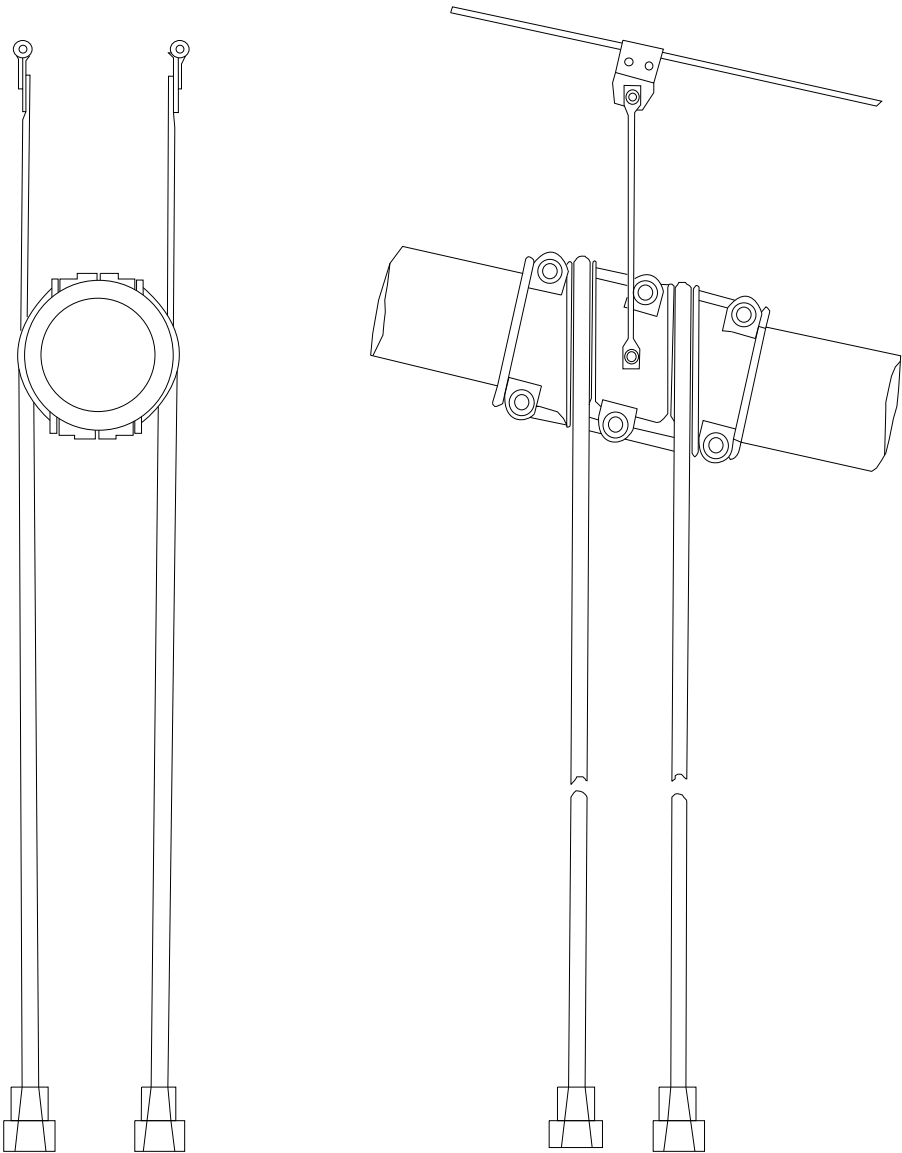


End
Elevation

Elevation

North Suspender - Panel Point 8

REVISION	1	DATE	CREW	REVISION	2	DATE	CREW
REVISION	3	DATE	CREW	REVISION	4	DATE	CREW

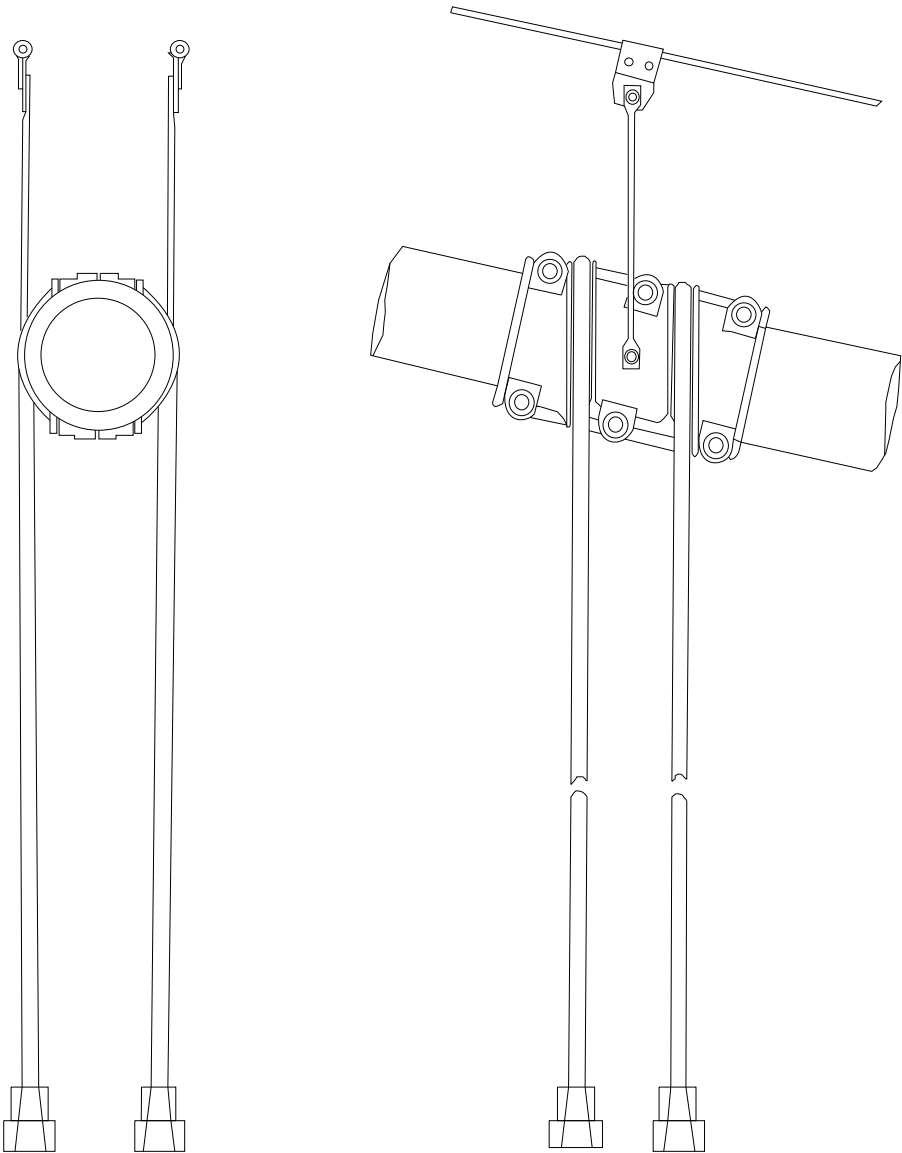


End
Elevation

Elevation

North Suspenders - Panel Point 9

REVISION	1	DATE	CREW	REVISION	2	DATE	CREW
REVISION	3	DATE	CREW	REVISION	4	DATE	CREW

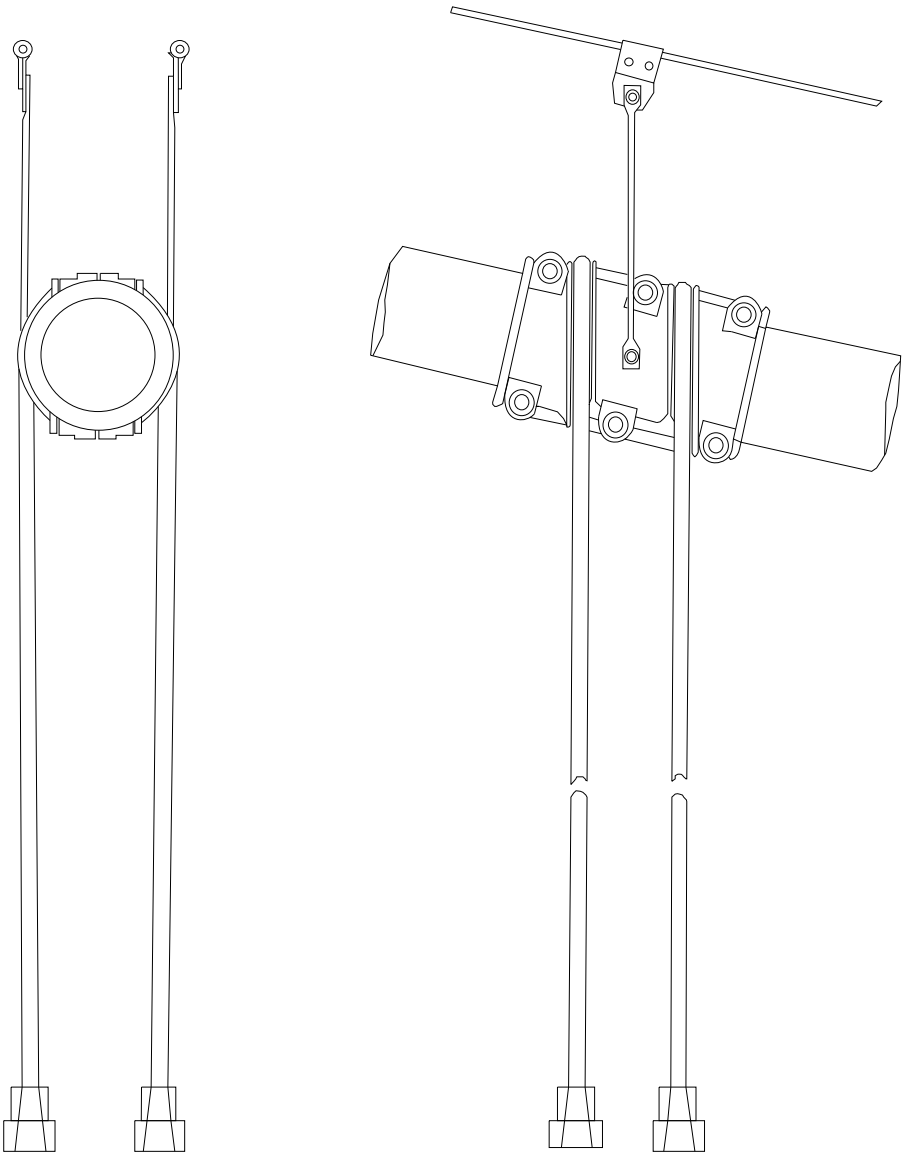


End
Elevation

Elevation

North Suspender - Panel Point 10

REVISION 1	DATE	CREW	REVISION 2	DATE	CREW
REVISION 3	DATE	CREW	REVISION 4	DATE	CREW

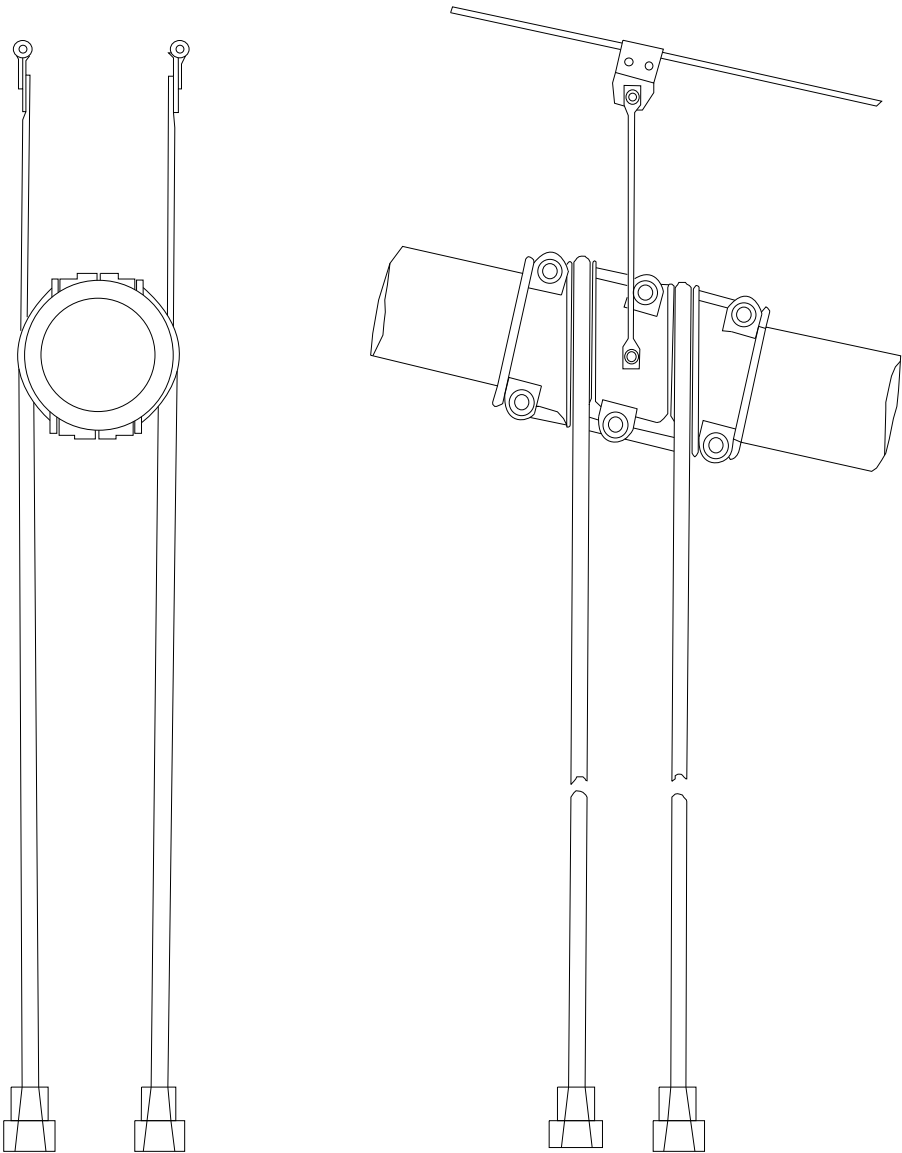

End
Elevation

Elevation

North Suspender - Panel Point 11

REVISION 1	DATE	CREW	REVISION 2	DATE	CREW
REVISION 3	DATE	CREW	REVISION 4	DATE	CREW