


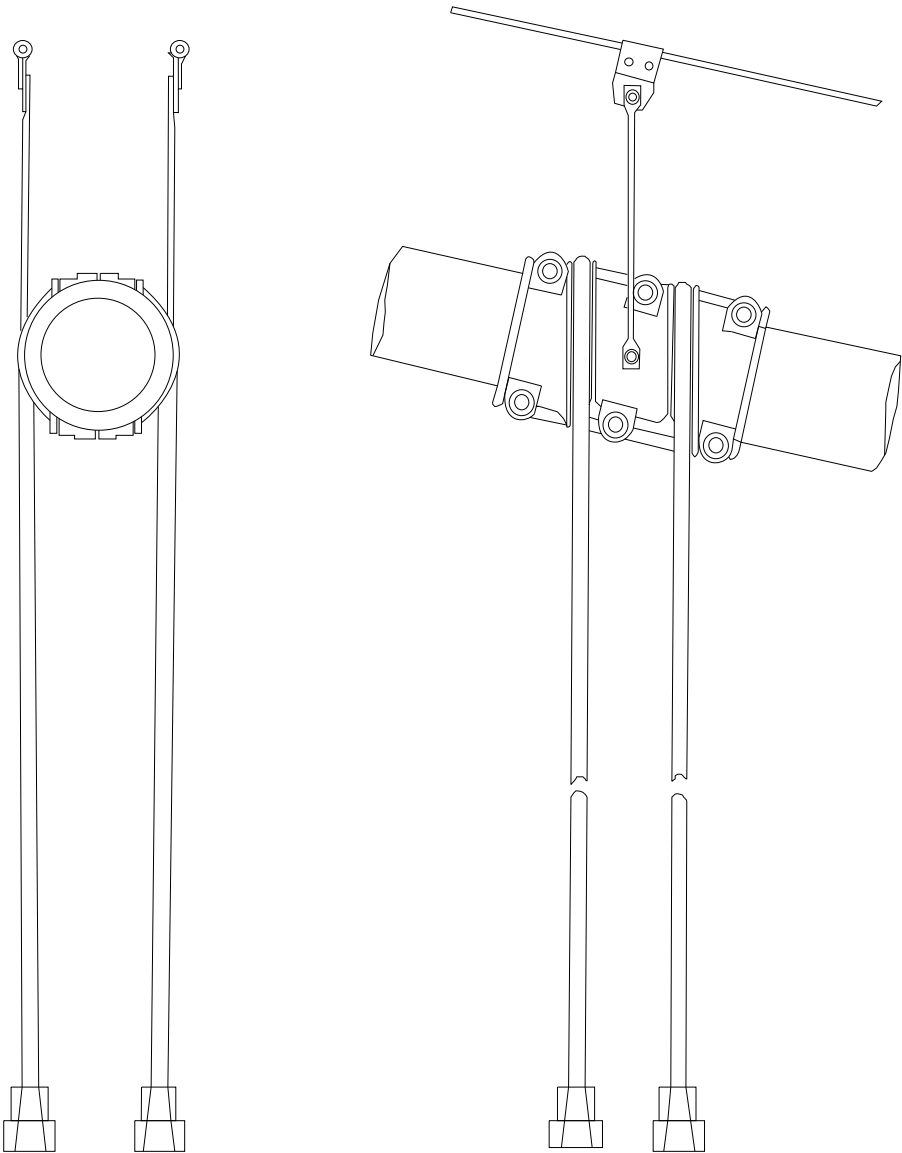


End
Elevation

Elevation

North Suspender - Panel Point 39

REVISION 1	DATE	CREW	REVISION 2	DATE	CREW
REVISION 3	DATE	CREW	REVISION 4	DATE	CREW

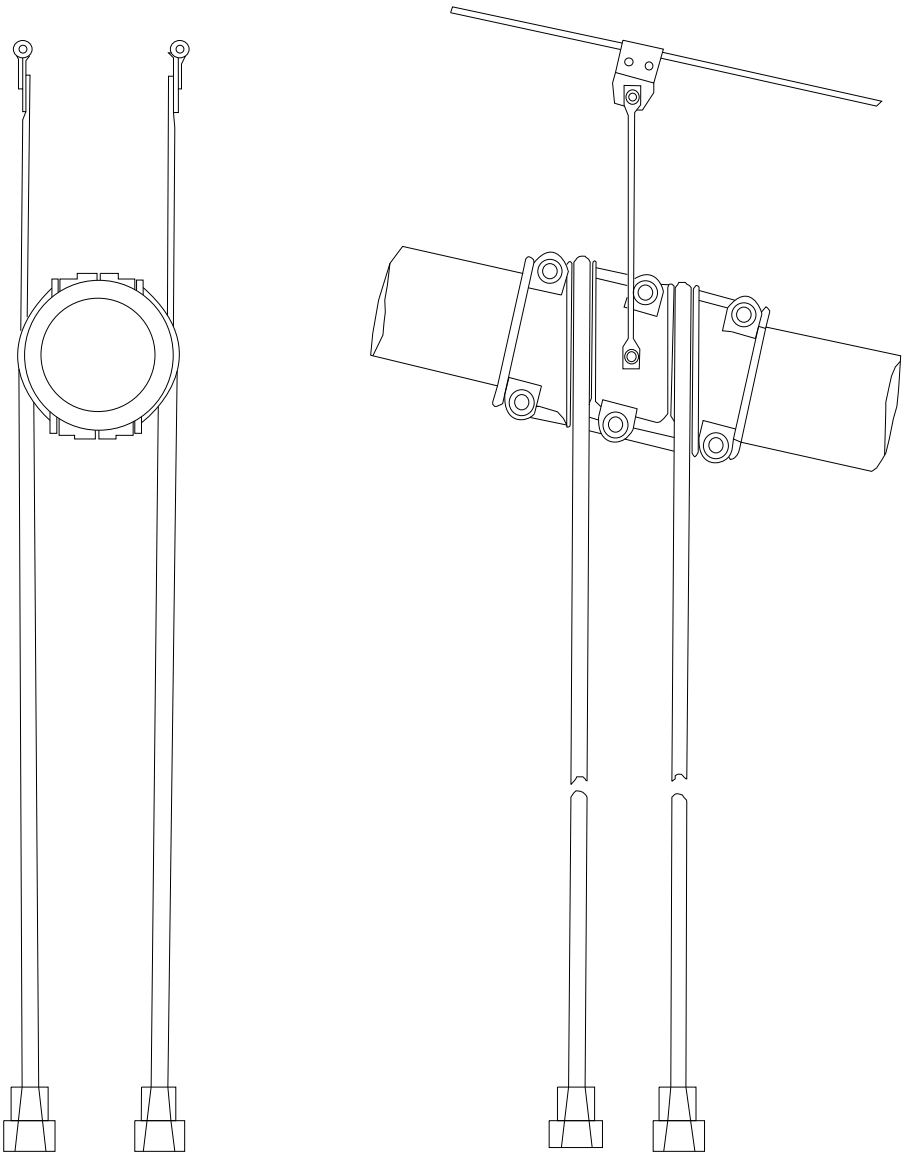


End
Elevation

Elevation

North Suspender - Panel Point 40

REVISION	1	DATE	CREW	REVISION	2	DATE	CREW
REVISION	3	DATE	CREW	REVISION	4	DATE	CREW

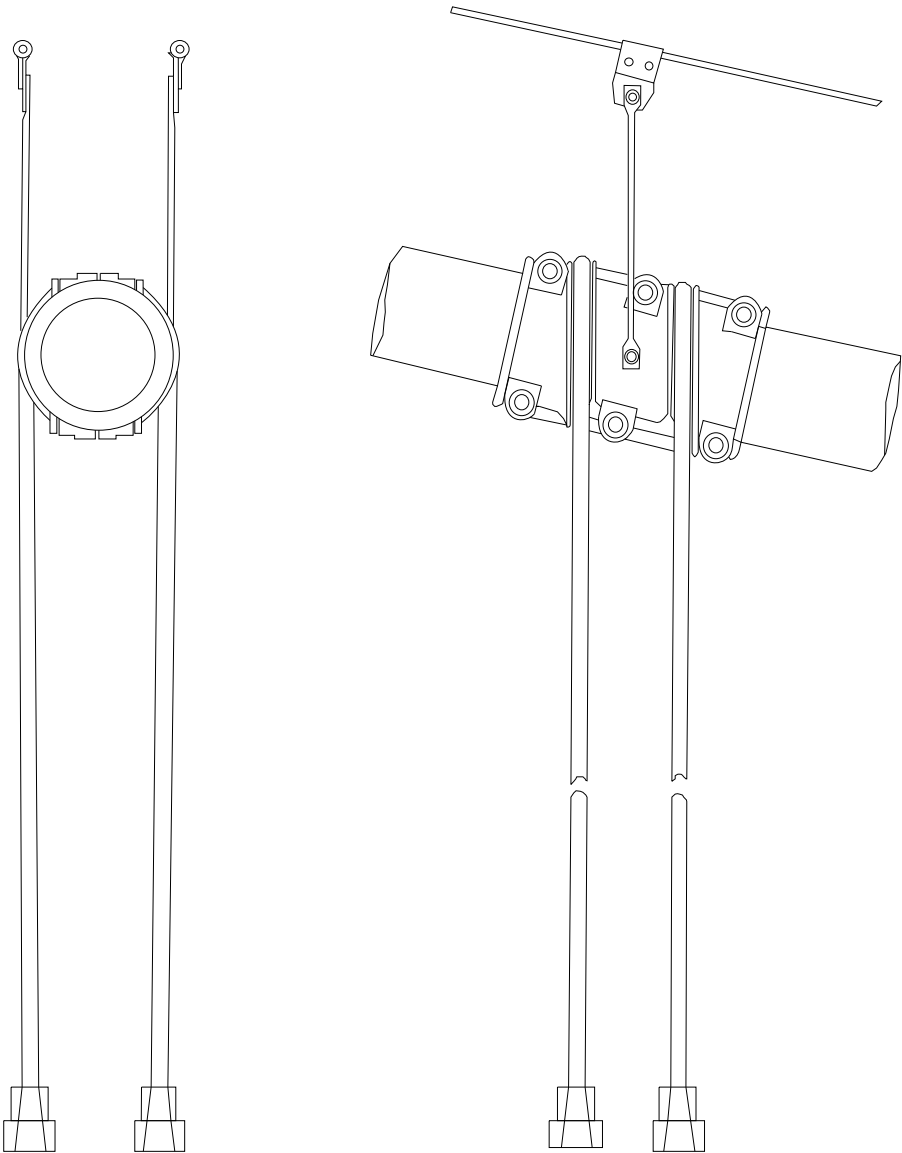


End
Elevation

Elevation

North Suspender - Panel Point 41

REVISION	1	DATE	CREW	REVISION	2	DATE	CREW
REVISION	3	DATE	CREW	REVISION	4	DATE	CREW

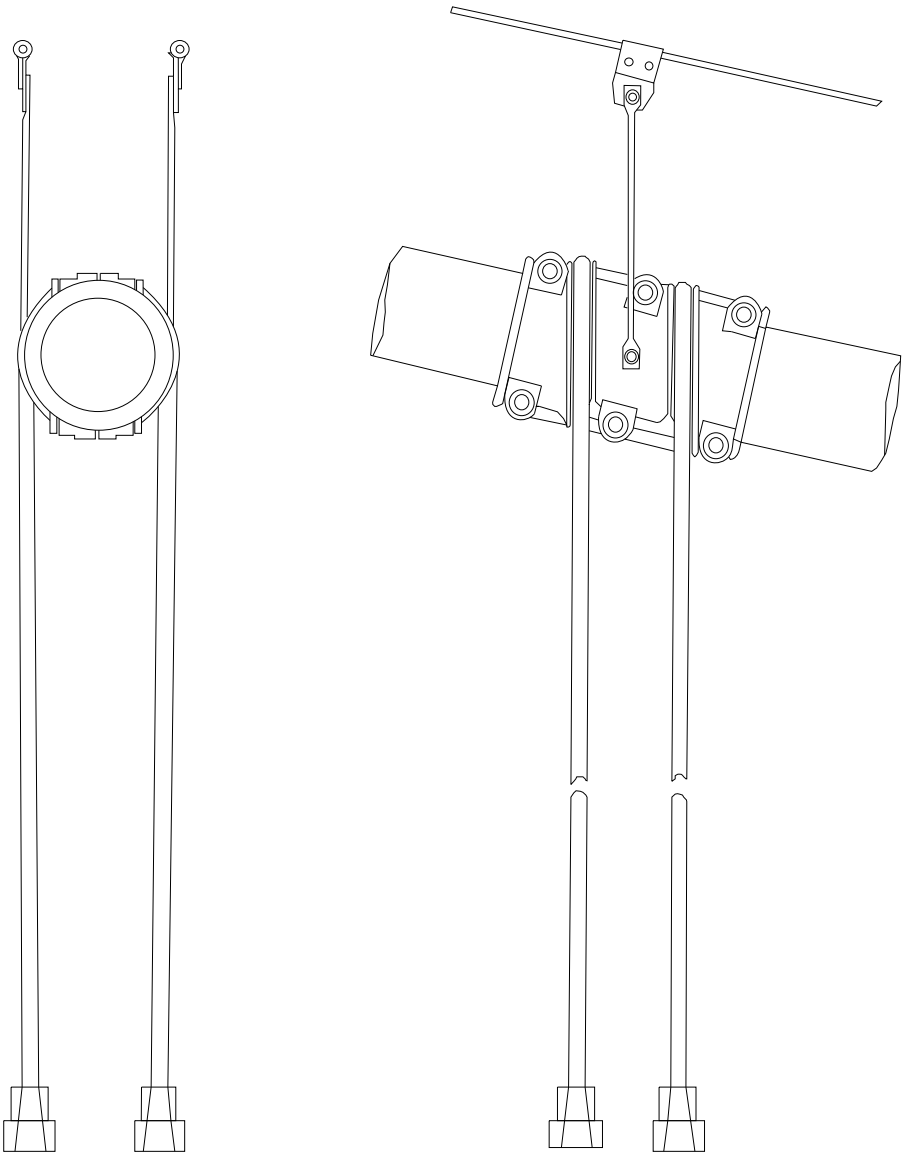


End
Elevation

Elevation

North Suspender - Panel Point 42

REVISION 	DATE	CREW	REVISION 	DATE	CREW
REVISION 	DATE	CREW	REVISION 	DATE	CREW

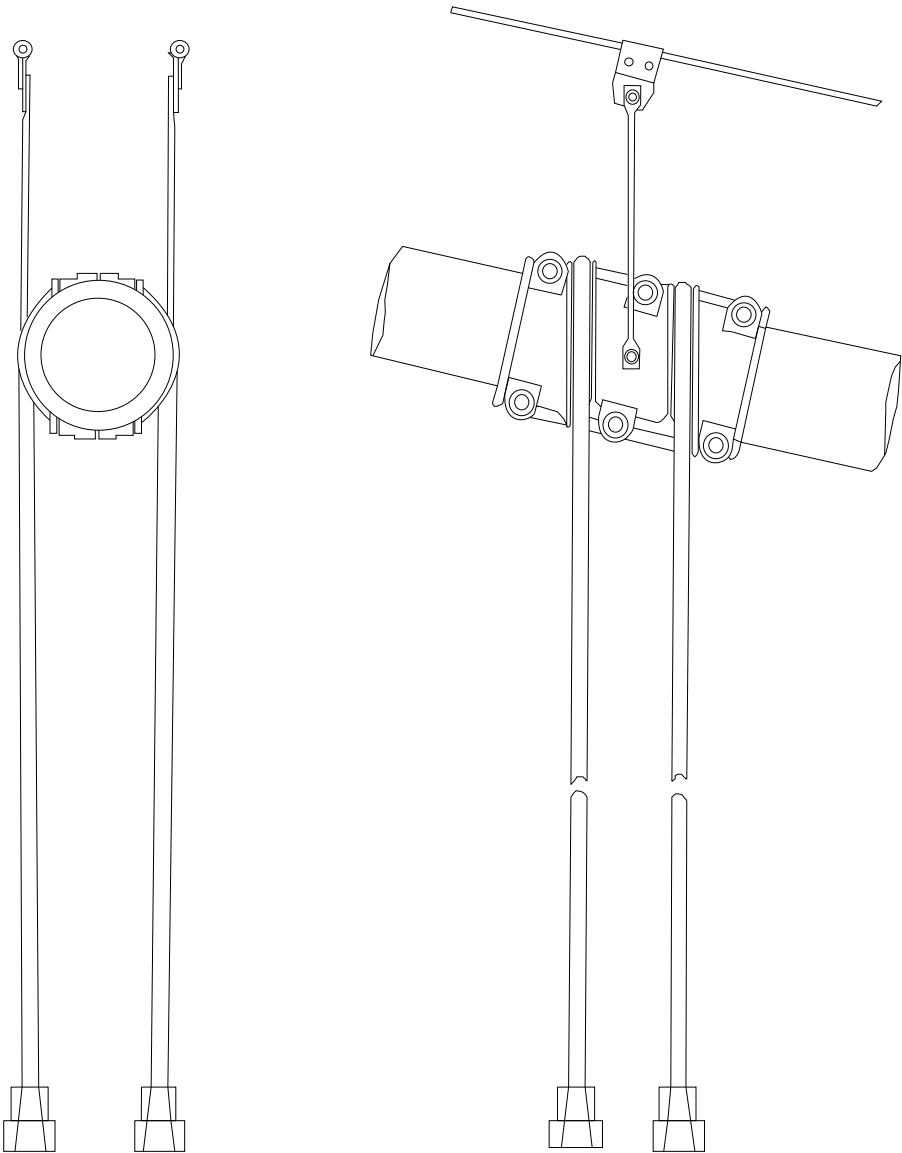


End
Elevation

Elevation

North Suspender - Panel Point 43

REVISION 	DATE	CREW	REVISION 	DATE	CREW
REVISION 	DATE	CREW	REVISION 	DATE	CREW

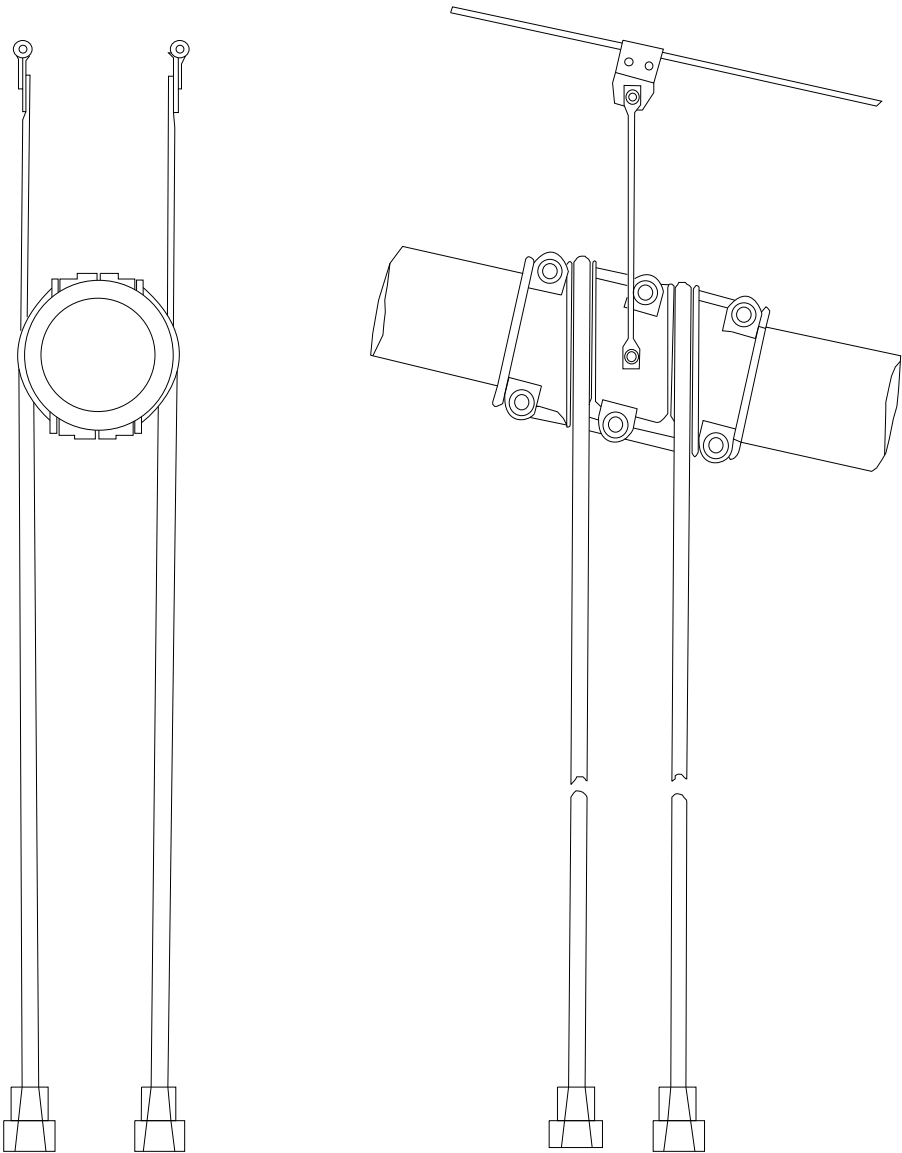


End
Elevation

Elevation

North Suspenders - Panel Point 44

REVISION 	DATE	CREW	REVISION 	DATE	CREW
REVISION 	DATE	CREW	REVISION 	DATE	CREW

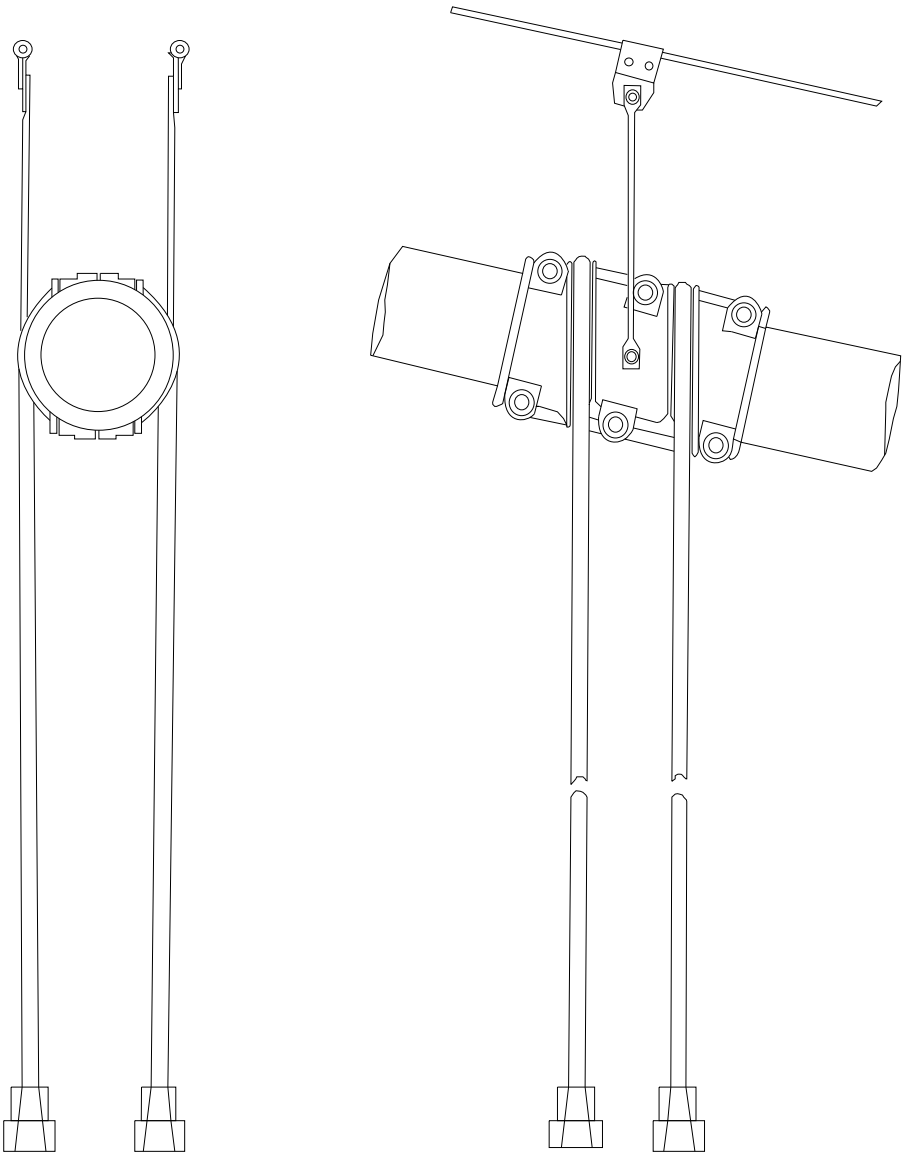


End
Elevation

Elevation

North Suspender - Panel Point 45

REVISION	1	DATE	CREW	REVISION	2	DATE	CREW
REVISION	3	DATE	CREW	REVISION	4	DATE	CREW

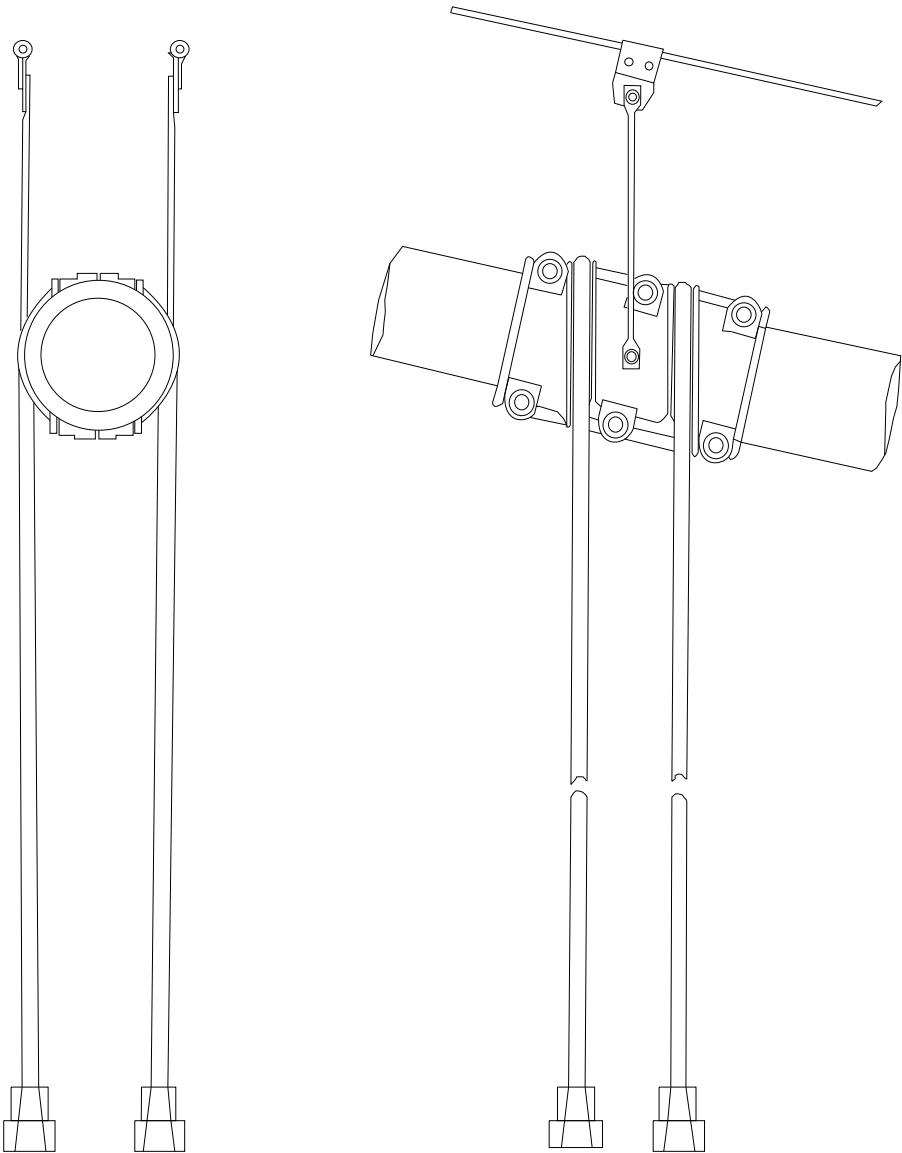


End
Elevation

Elevation

North Suspender - Panel Point 46

REVISION	1	DATE	CREW	REVISION	2	DATE	CREW
REVISION	3	DATE	CREW	REVISION	4	DATE	CREW

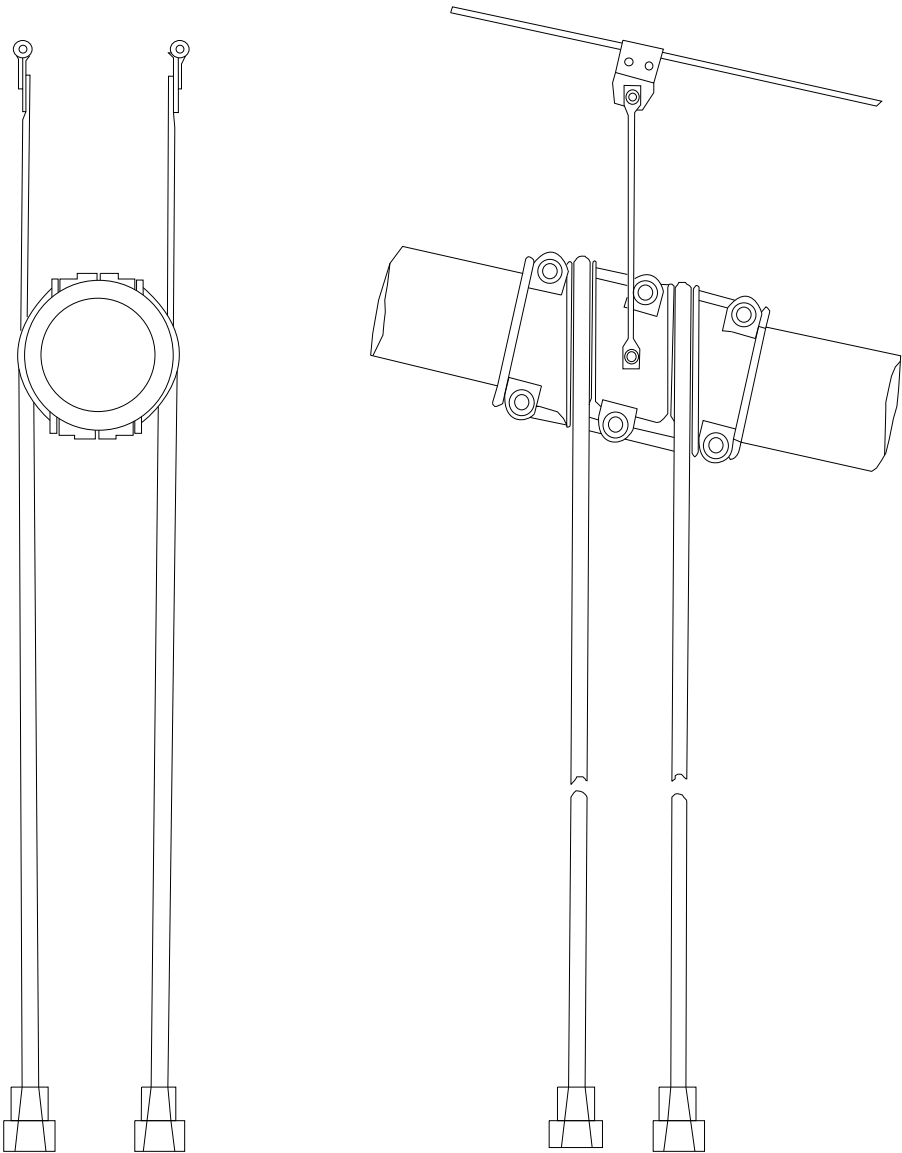


End
Elevation

Elevation

North Suspender - Panel Point 47

REVISION	1	DATE	CREW	REVISION	2	DATE	CREW
REVISION	3	DATE	CREW	REVISION	4	DATE	CREW

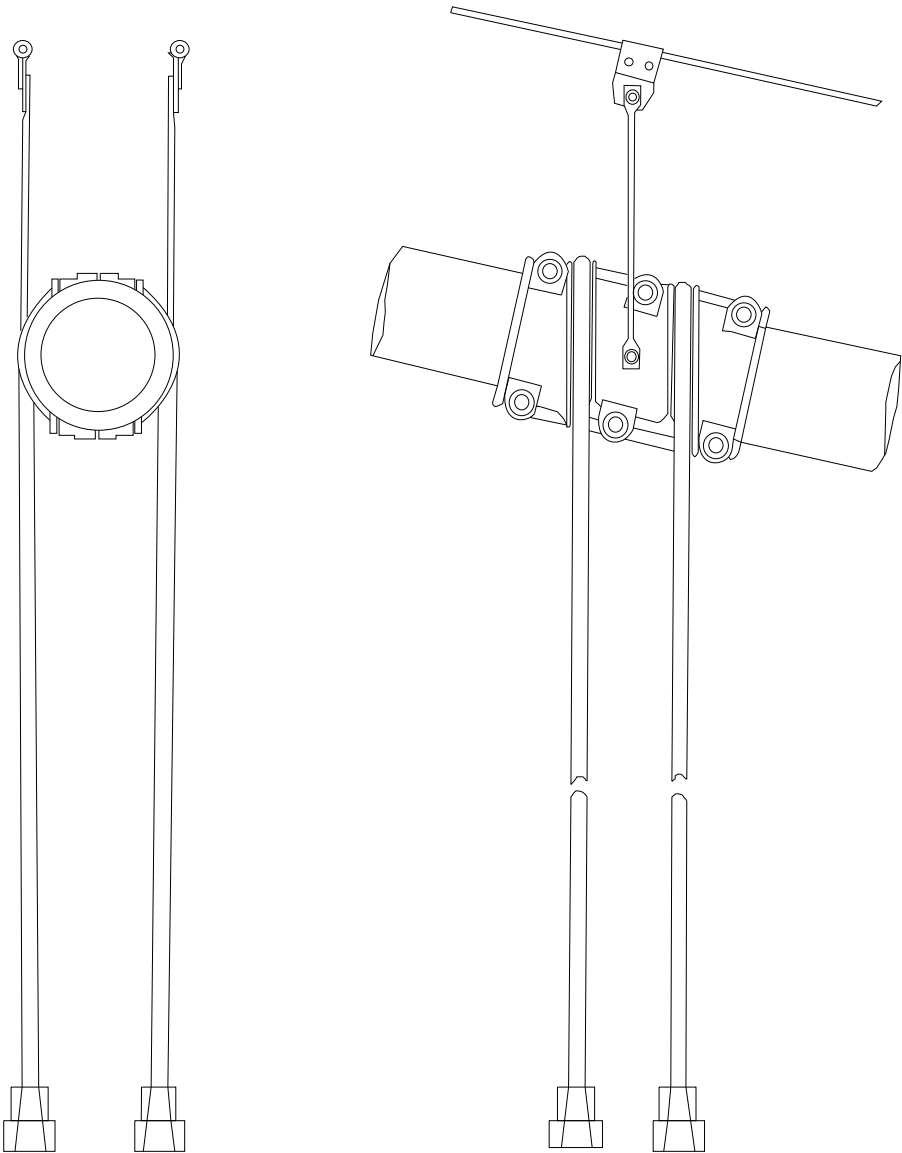


End
Elevation

Elevation

North Suspender - Panel Point 48

REVISION	1	DATE		CREW		REVISION	2	DATE		CREW	
REVISION	3	DATE		CREW		REVISION	4	DATE		CREW	

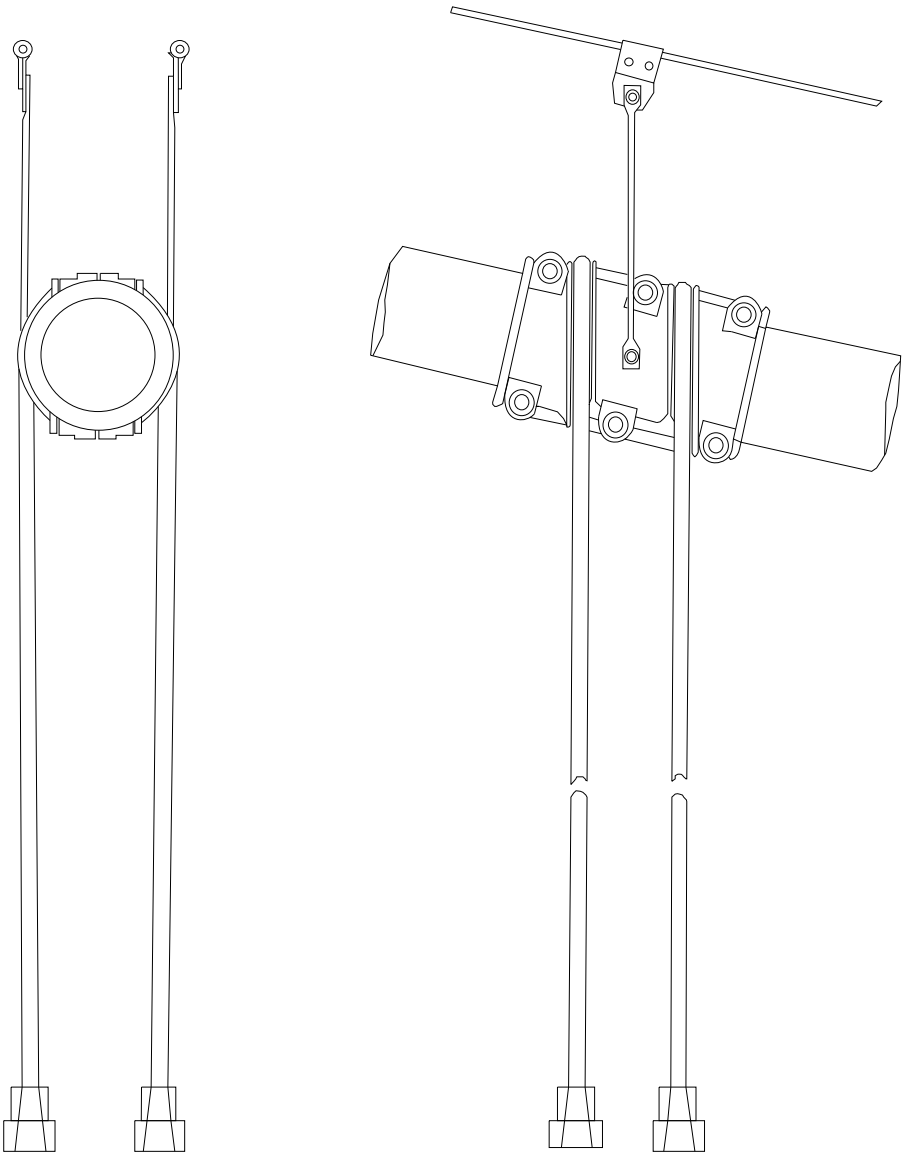


End
Elevation

Elevation

North Suspender - Panel Point 49

REVISION	1	DATE		CREW		REVISION	2	DATE		CREW	
REVISION	3	DATE		CREW		REVISION	4	DATE		CREW	

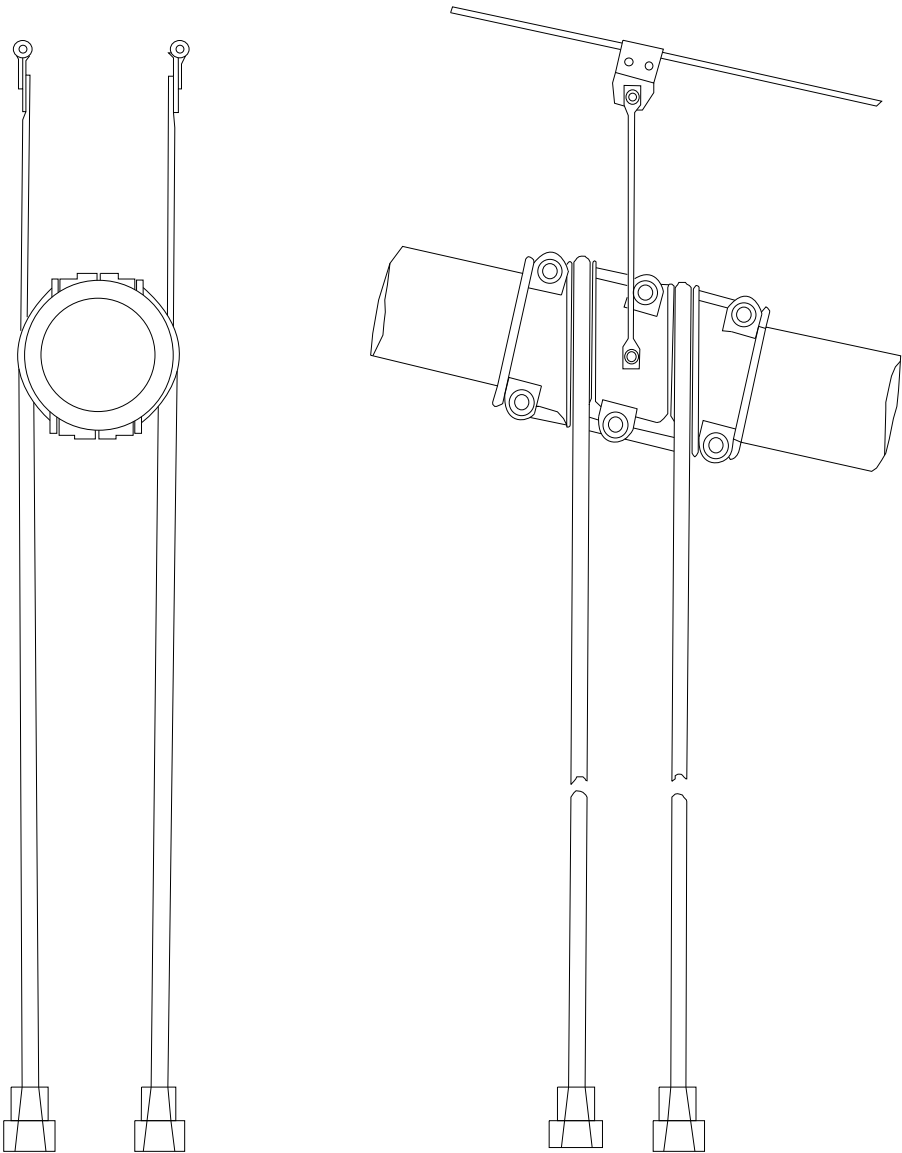


End
Elevation

Elevation

North Suspender - Panel Point 50

REVISION 	DATE	CREW	REVISION 	DATE	CREW
REVISION 	DATE	CREW	REVISION 	DATE	CREW

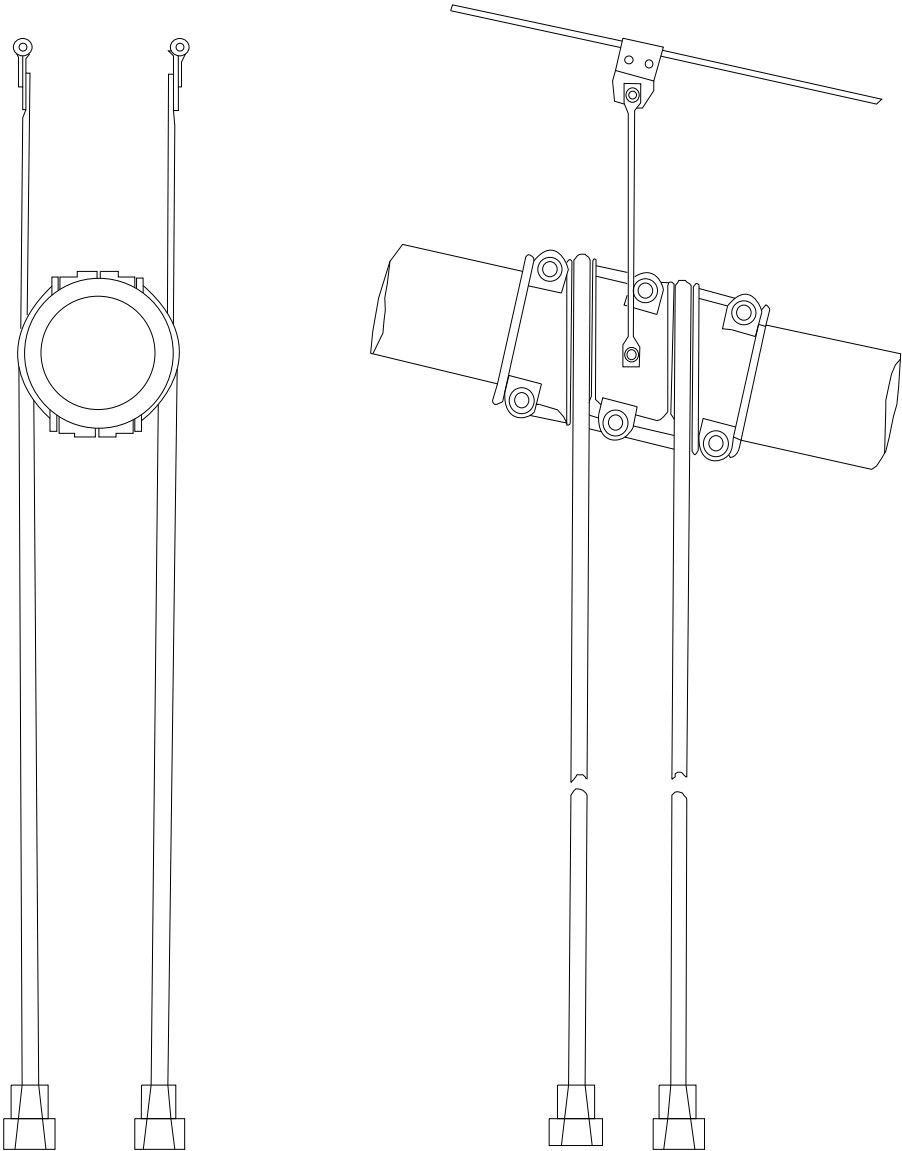

End
Elevation

Elevation

North Suspender - Panel Point 51

REVISION 1	DATE	CREW	REVISION 2	DATE	CREW
REVISION 3	DATE	CREW	REVISION 4	DATE	CREW