


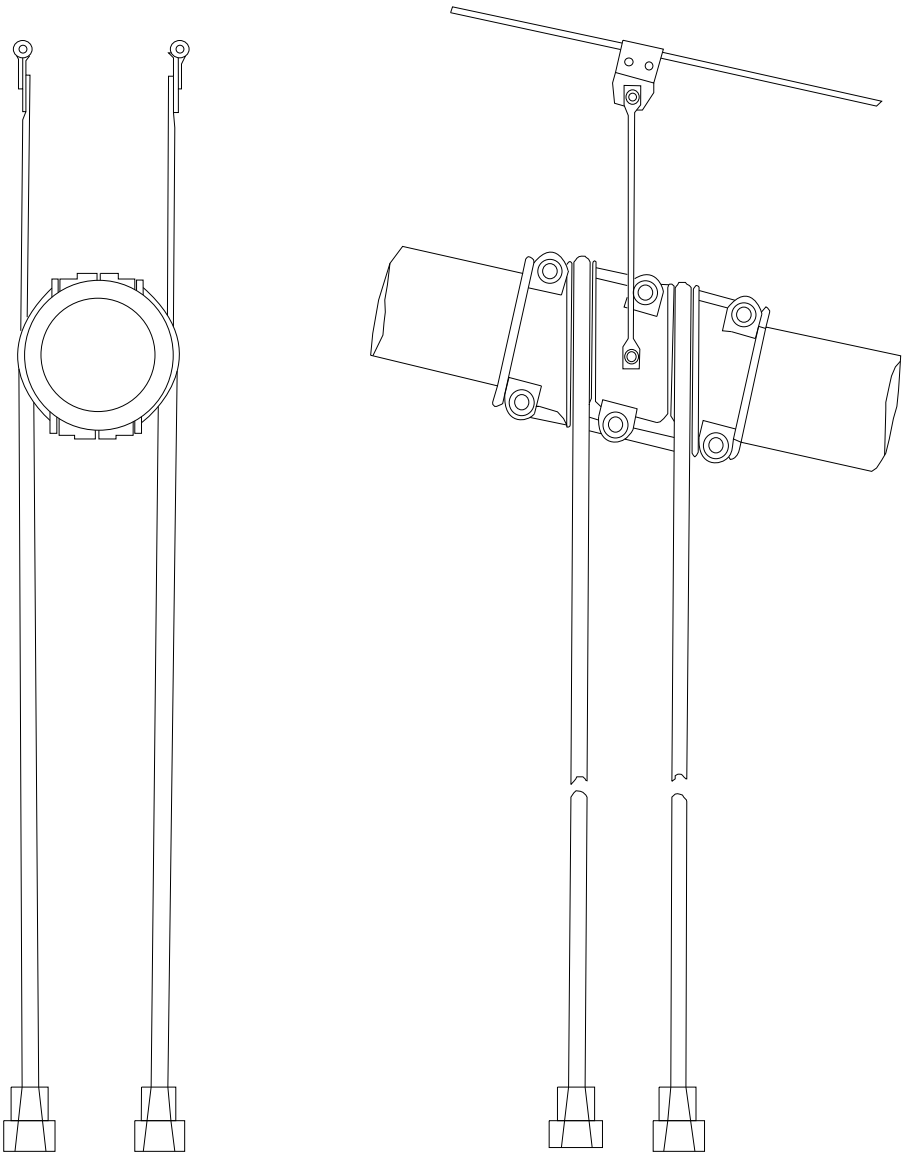


End
Elevation

Elevation

South Suspender - Panel Point 14

REVISION	1	DATE	CREW	REVISION	2	DATE	CREW
REVISION	3	DATE	CREW	REVISION	4	DATE	CREW

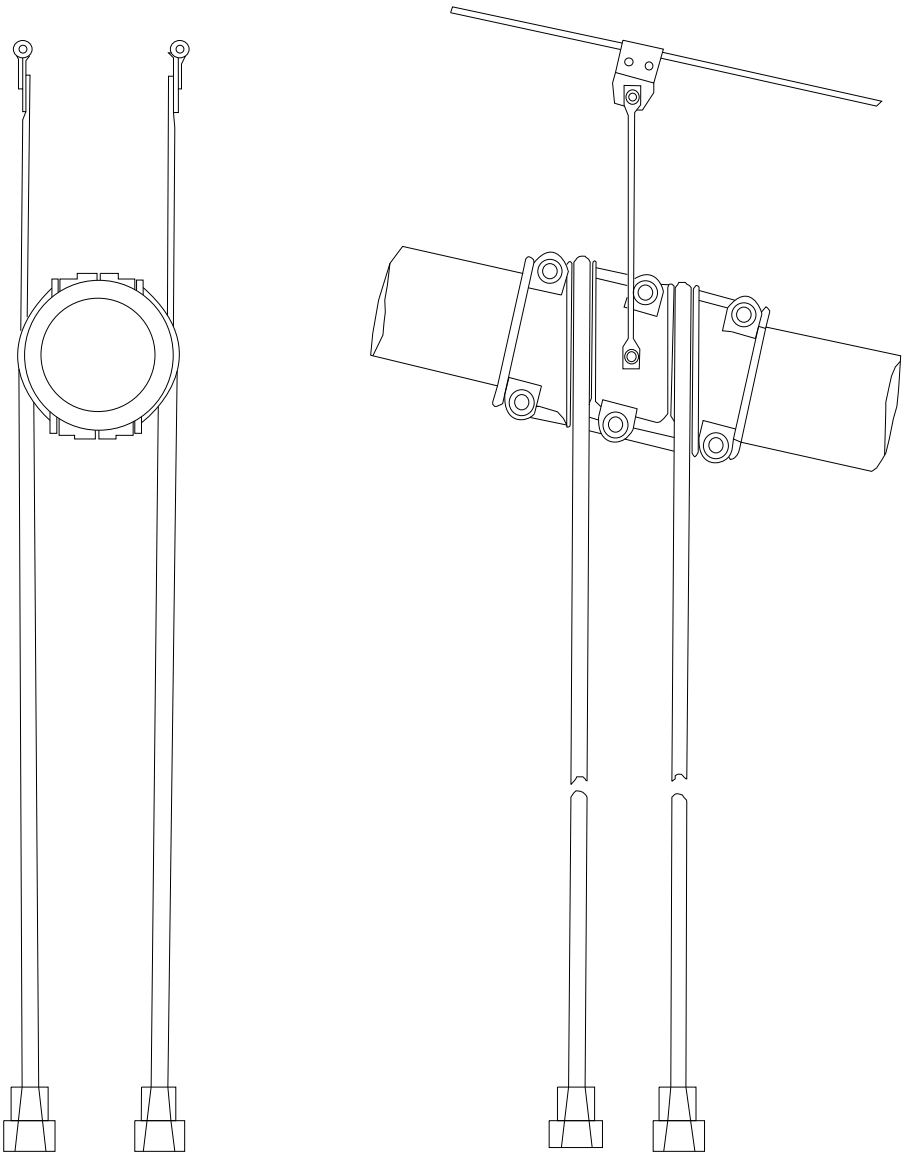


End
Elevation

Elevation

South Suspender - Panel Point 15

REVISION 1	DATE	CREW	REVISION 2	DATE	CREW
REVISION 3	DATE	CREW	REVISION 4	DATE	CREW

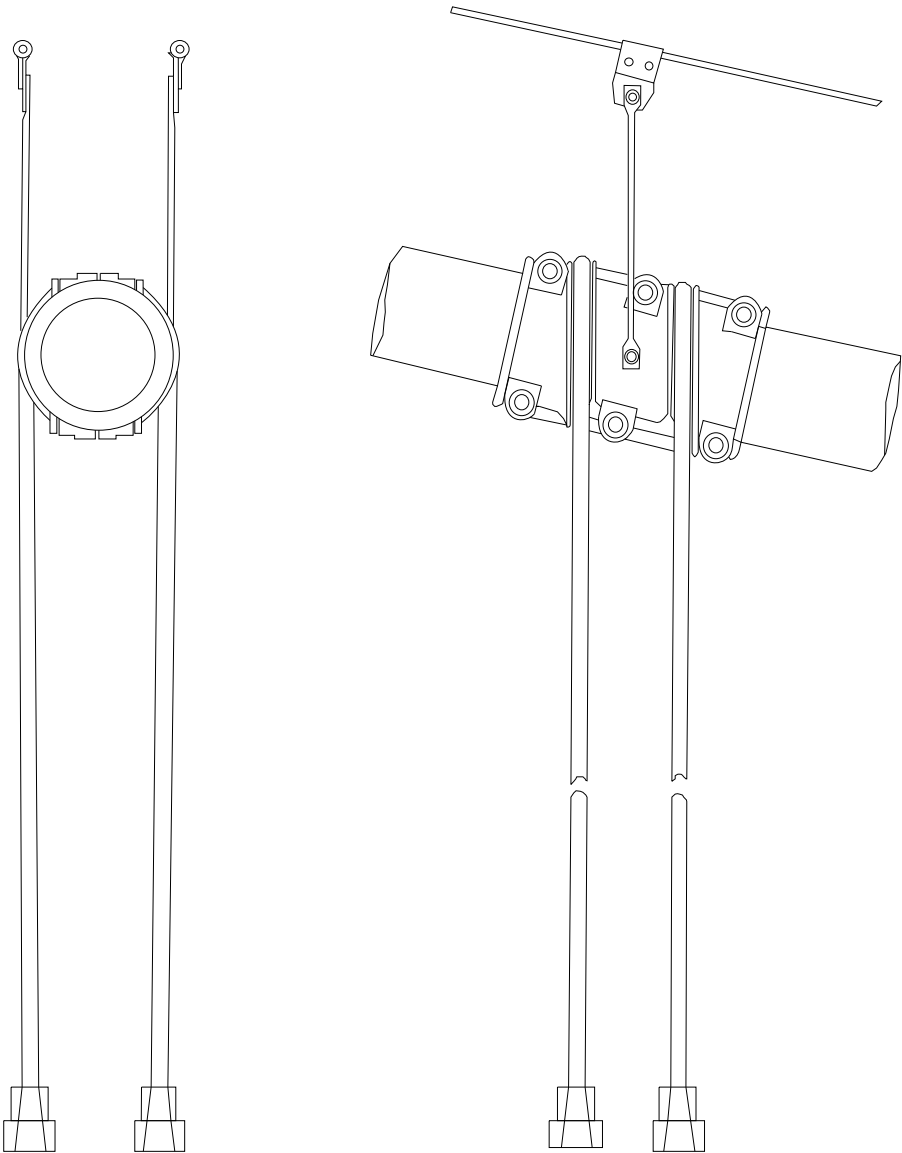


End
Elevation

Elevation

South Suspender - Panel Point 16

REVISION	1	DATE	CREW	REVISION	2	DATE	CREW
REVISION	3	DATE	CREW	REVISION	4	DATE	CREW

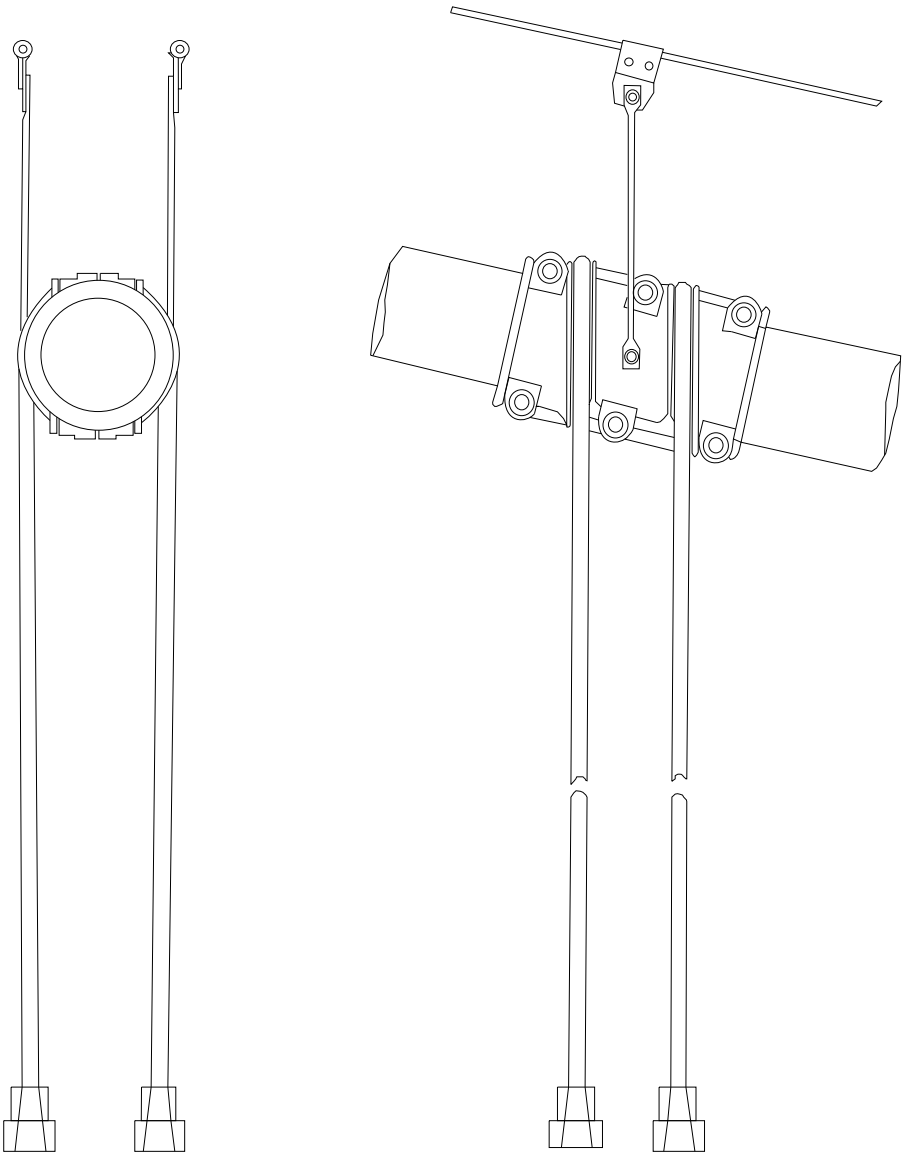


End
Elevation

Elevation

South Suspender - Panel Point 17

REVISION 	DATE	CREW	REVISION 	DATE	CREW
REVISION 	DATE	CREW	REVISION 	DATE	CREW

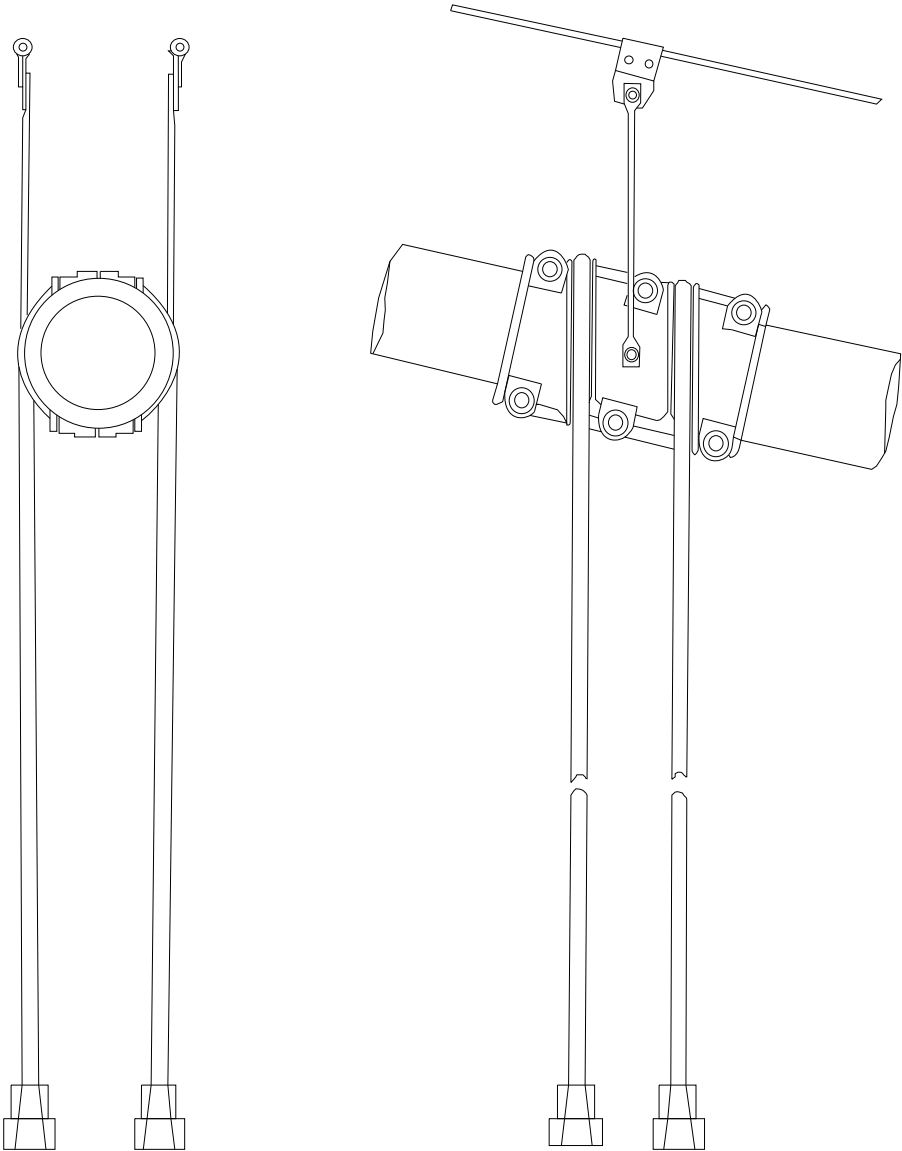


End
Elevation

Elevation

South Suspender - Panel Point 18

REVISION 1	DATE	CREW	REVISION 2	DATE	CREW
REVISION 3	DATE	CREW	REVISION 4	DATE	CREW

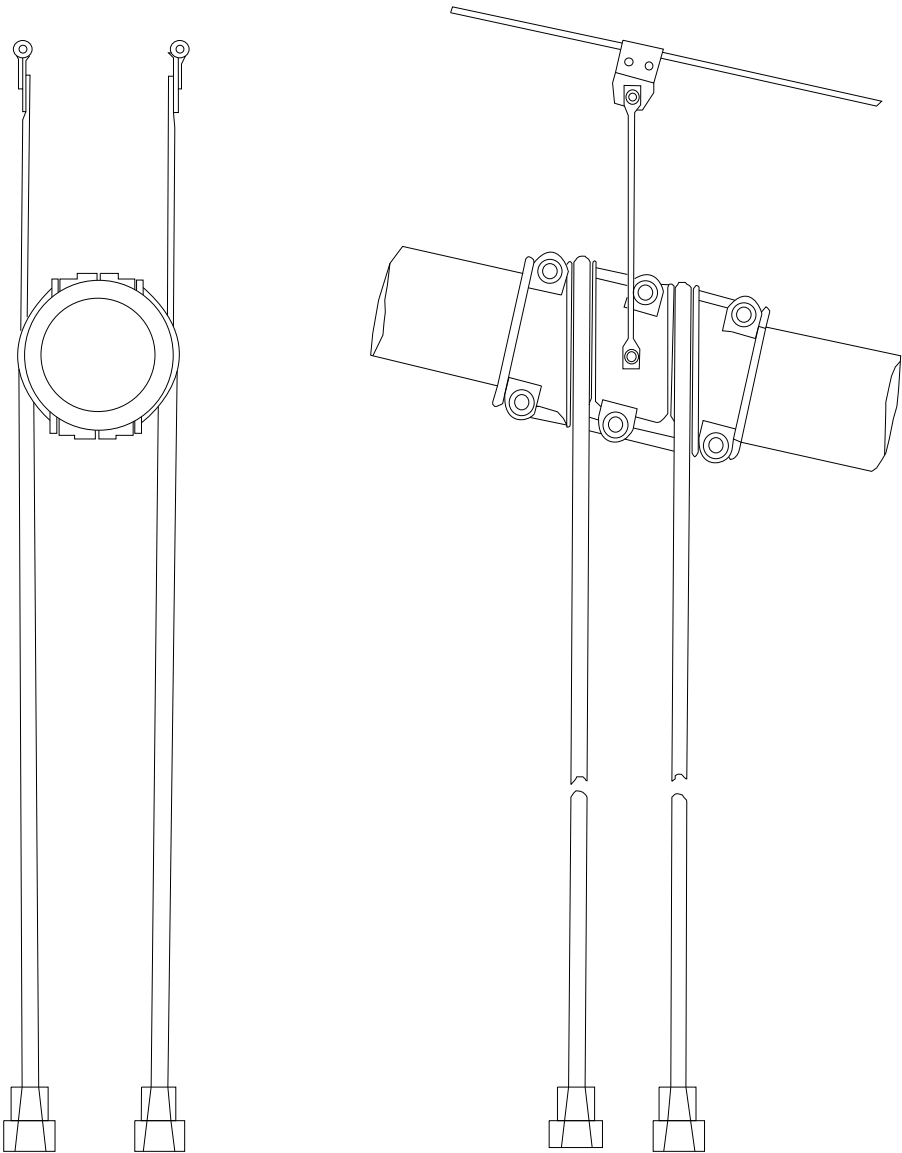


End
Elevation

Elevation

South Suspender - Panel Point 19

REVISION 1	DATE	CREW	REVISION 2	DATE	CREW
REVISION 3	DATE	CREW	REVISION 4	DATE	CREW

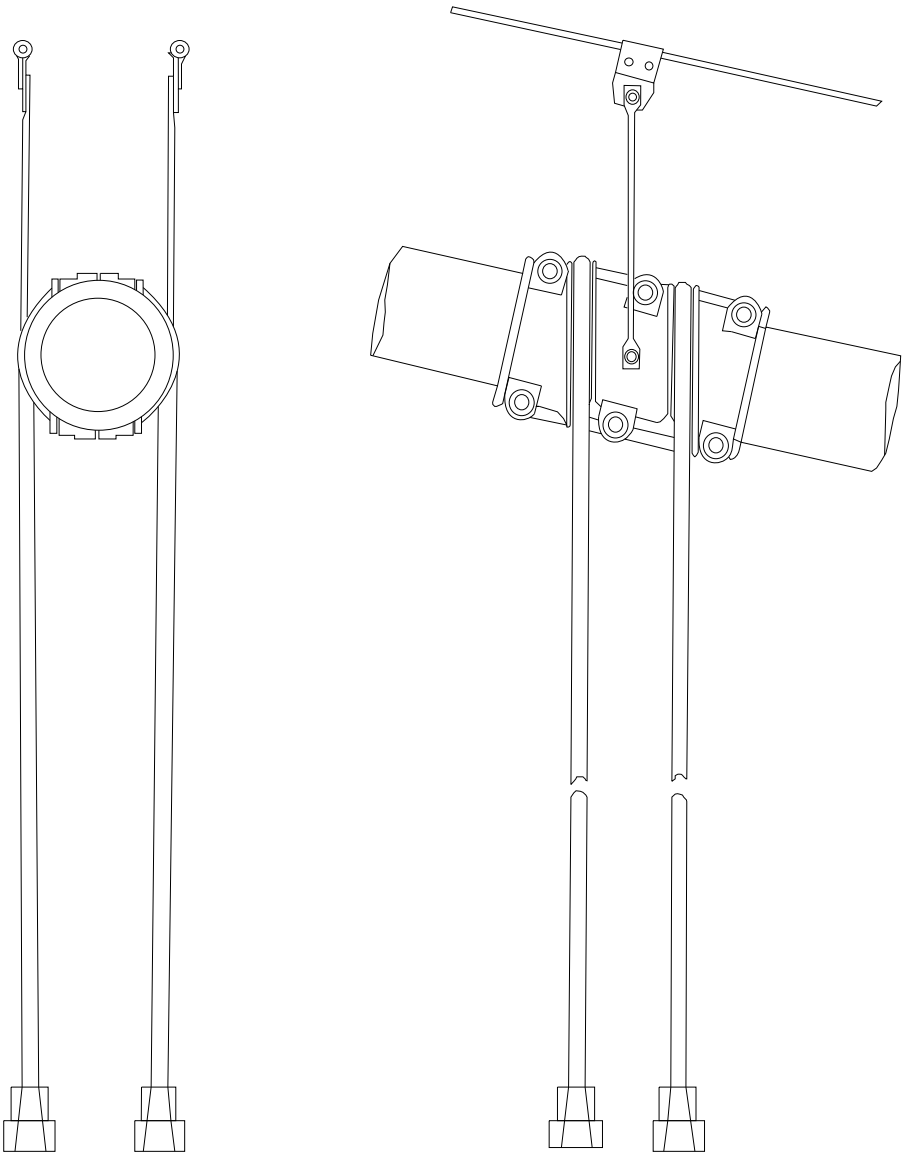


End
Elevation

Elevation

South Suspender - Panel Point 20

REVISION 	DATE	CREW	REVISION 	DATE	CREW
REVISION 	DATE	CREW	REVISION 	DATE	CREW

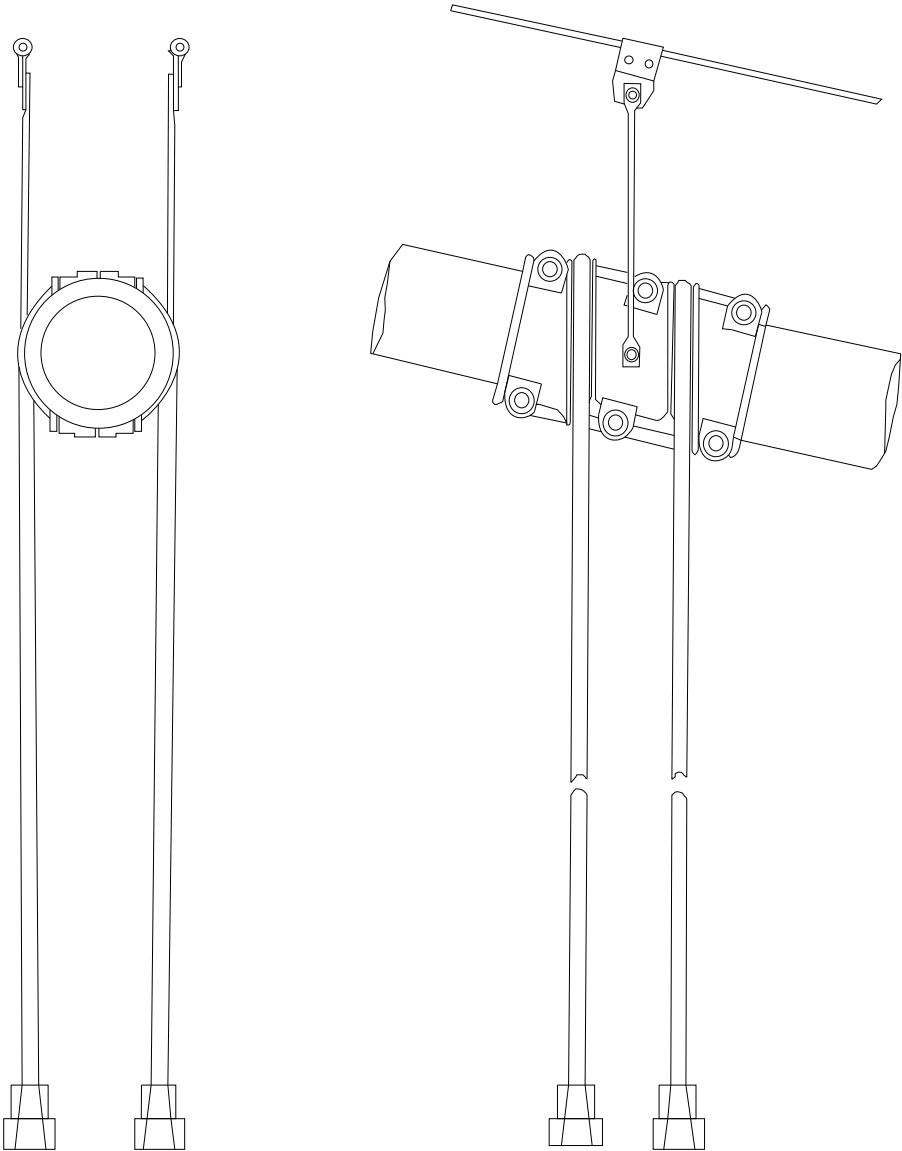


End
Elevation

Elevation

South Suspender - Panel Point 21

REVISION 	DATE	CREW	REVISION 	DATE	CREW
REVISION 	DATE	CREW	REVISION 	DATE	CREW

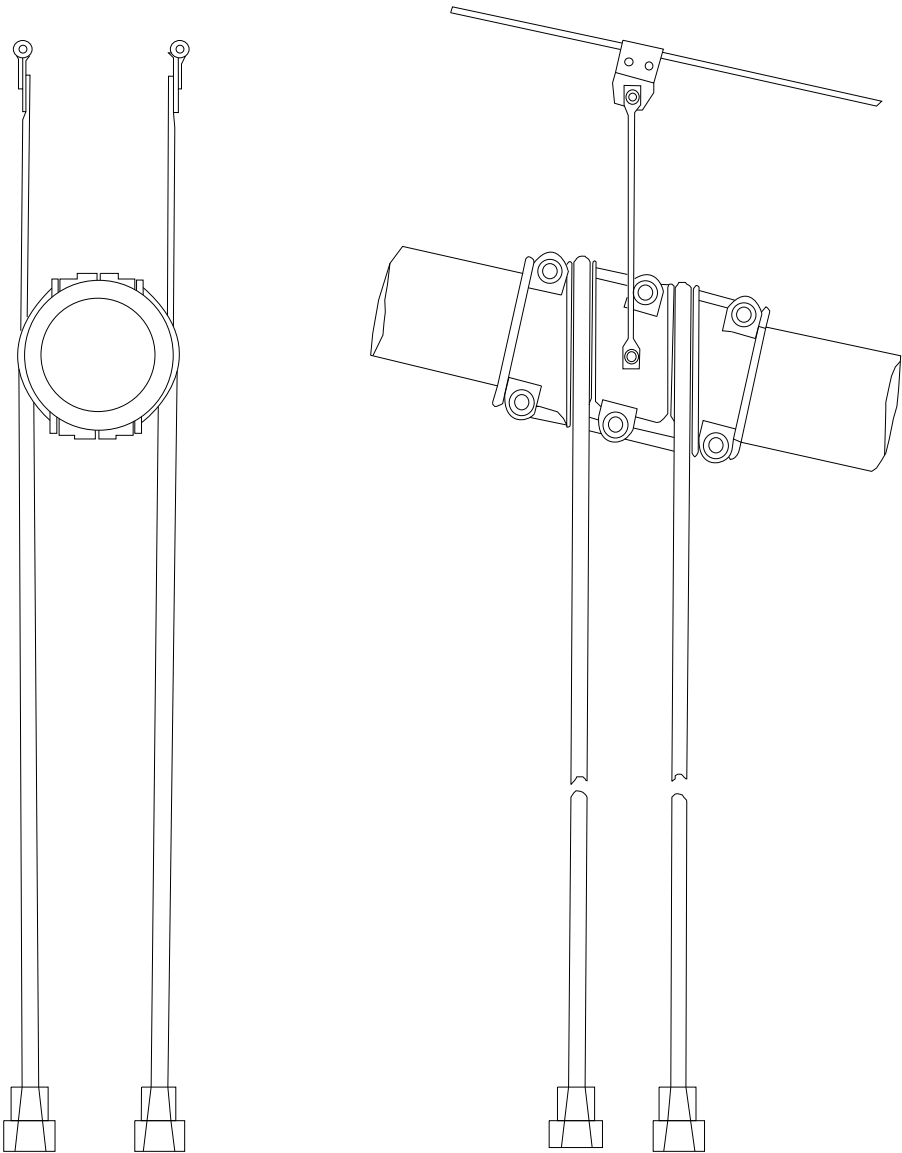


End
Elevation

Elevation

South Suspender - Panel Point 22

REVISION 	DATE	CREW	REVISION 	DATE	CREW
REVISION 	DATE	CREW	REVISION 	DATE	CREW

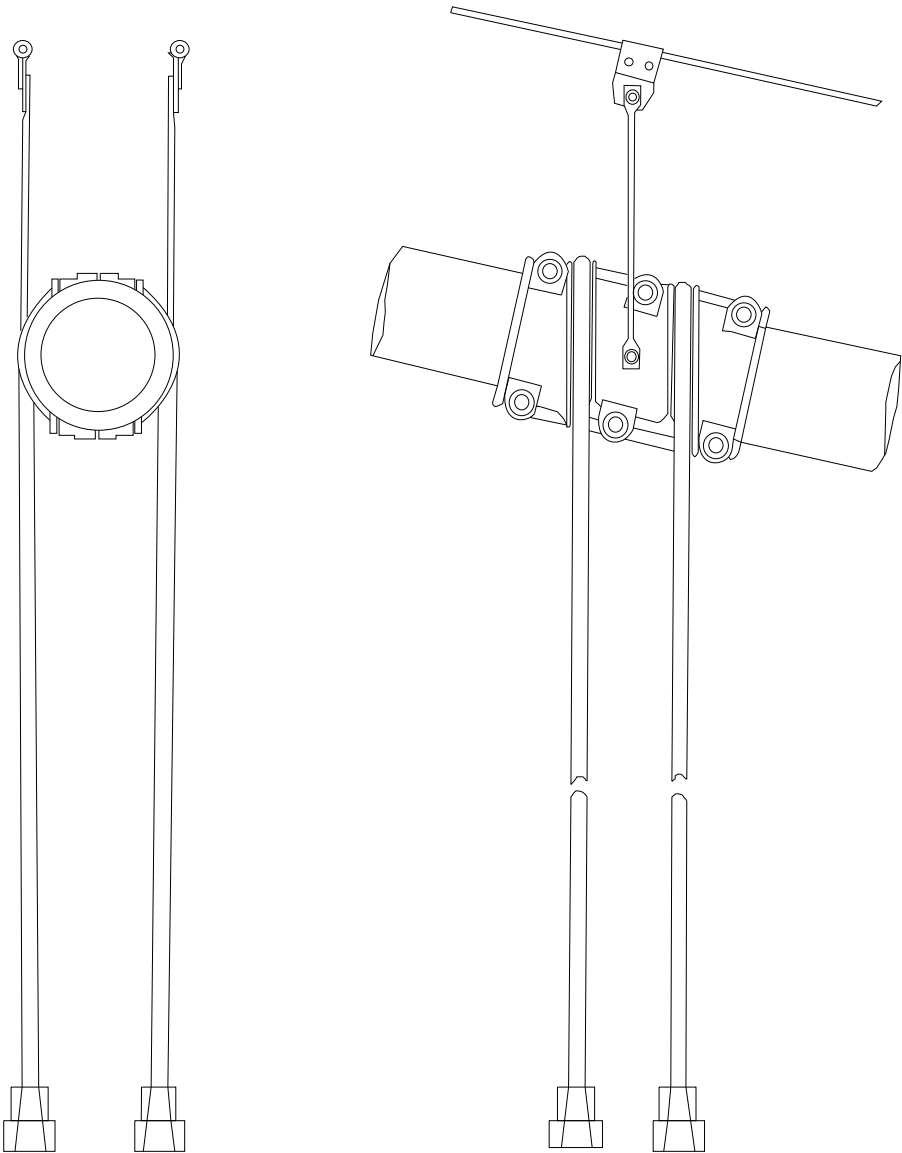


End
Elevation

Elevation

South Suspender - Panel Point 23

REVISION 1	DATE	CREW	REVISION 2	DATE	CREW
REVISION 3	DATE	CREW	REVISION 4	DATE	CREW

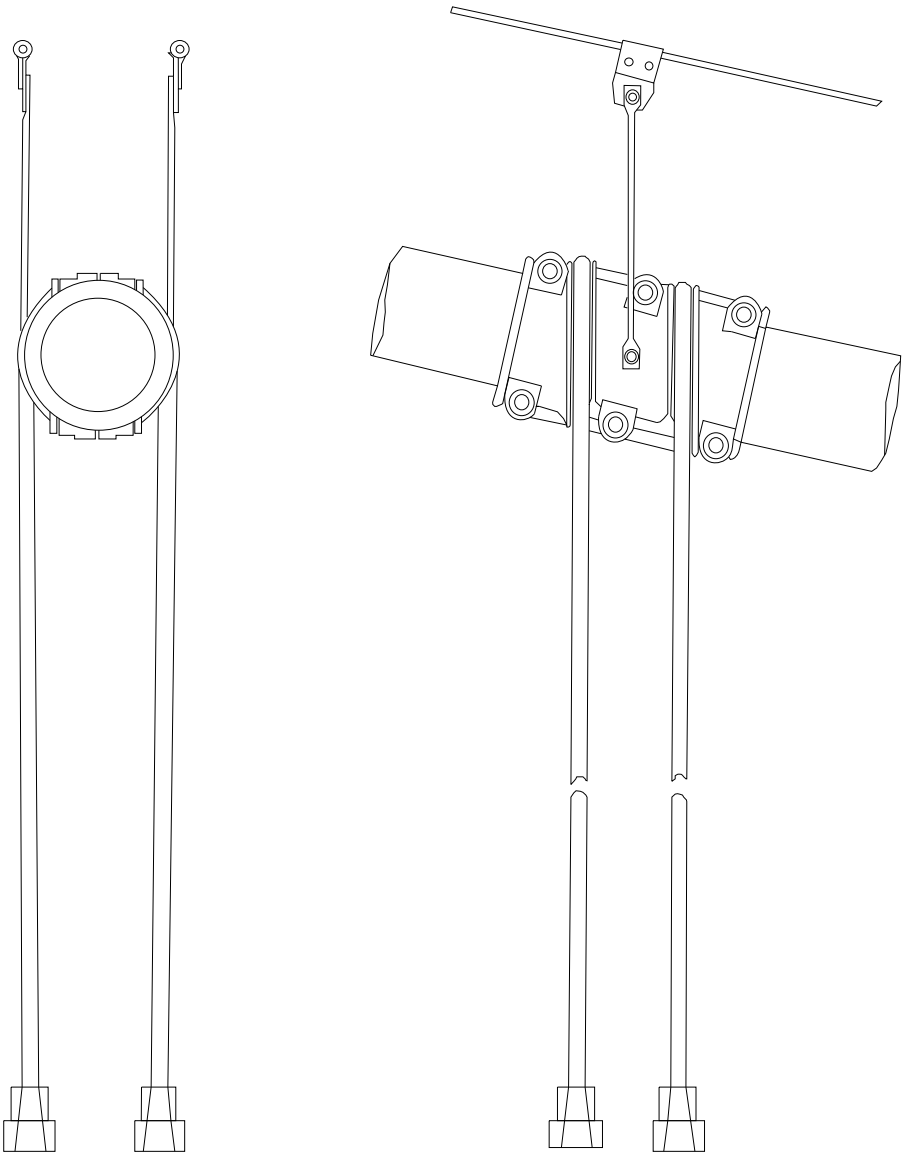


End
Elevation

Elevation

South Suspender - Panel Point 24

REVISION 	DATE	CREW	REVISION 	DATE	CREW
REVISION 	DATE	CREW	REVISION 	DATE	CREW

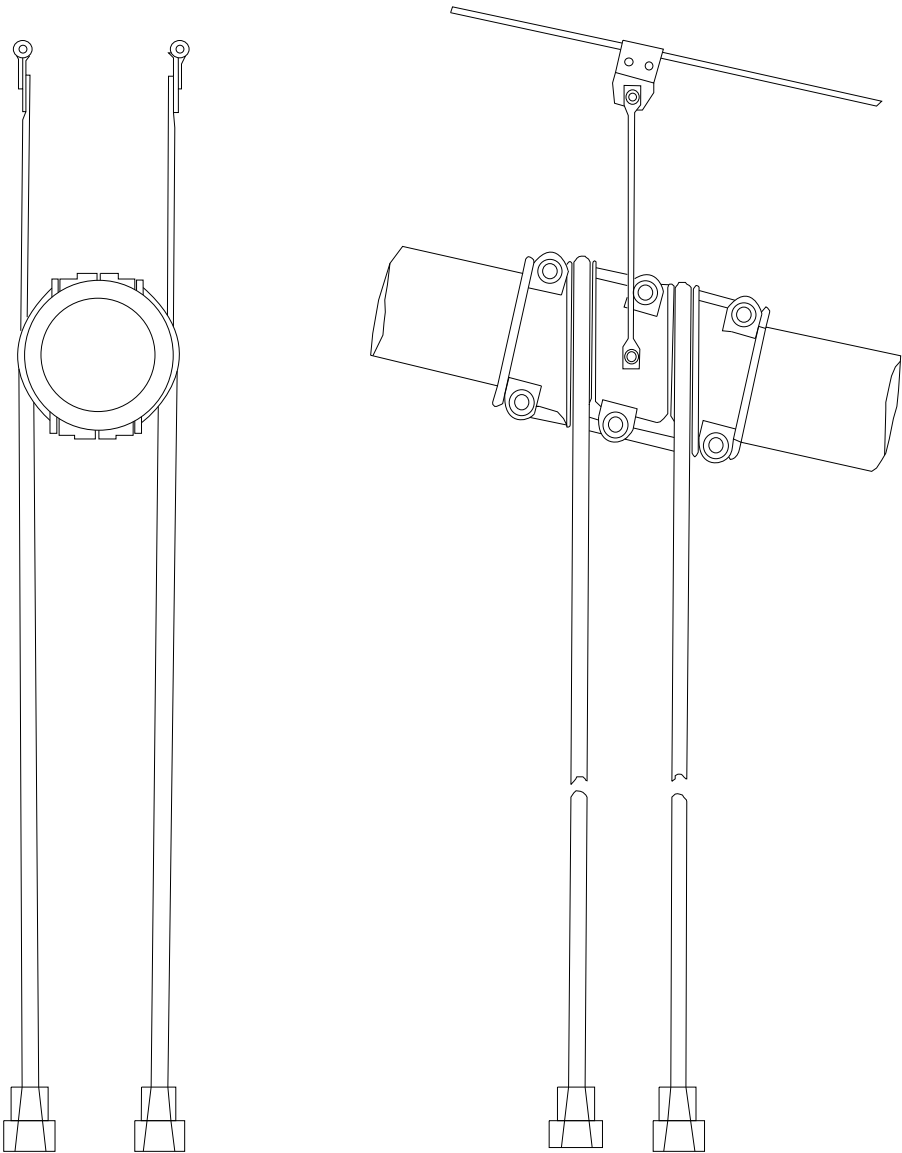


End
Elevation

Elevation

South Suspender - Panel Point 25

REVISION 1	DATE	CREW	REVISION 2	DATE	CREW
REVISION 3	DATE	CREW	REVISION 4	DATE	CREW

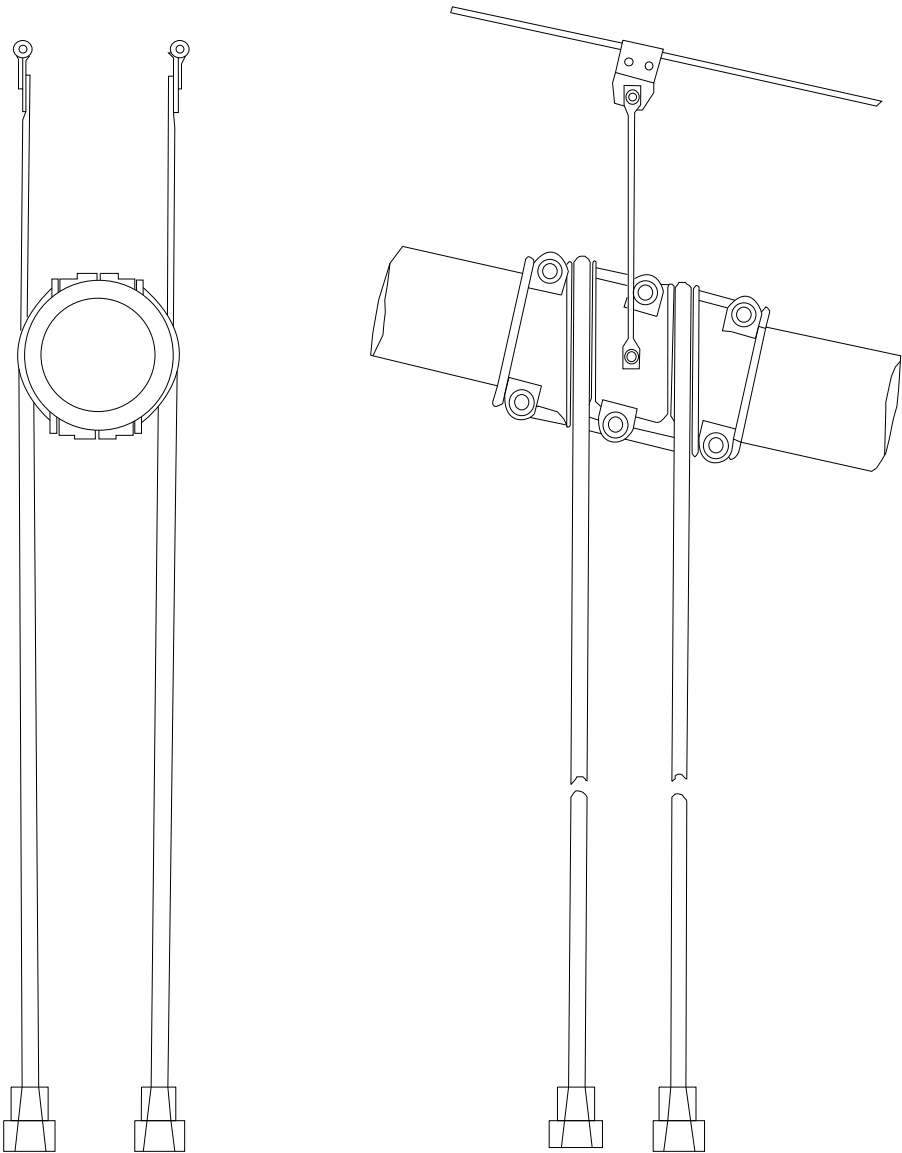

End
Elevation

Elevation

South Suspender - Panel Point 26

REVISION 	DATE	CREW	REVISION 	DATE	CREW
REVISION 	DATE	CREW	REVISION 	DATE	CREW