


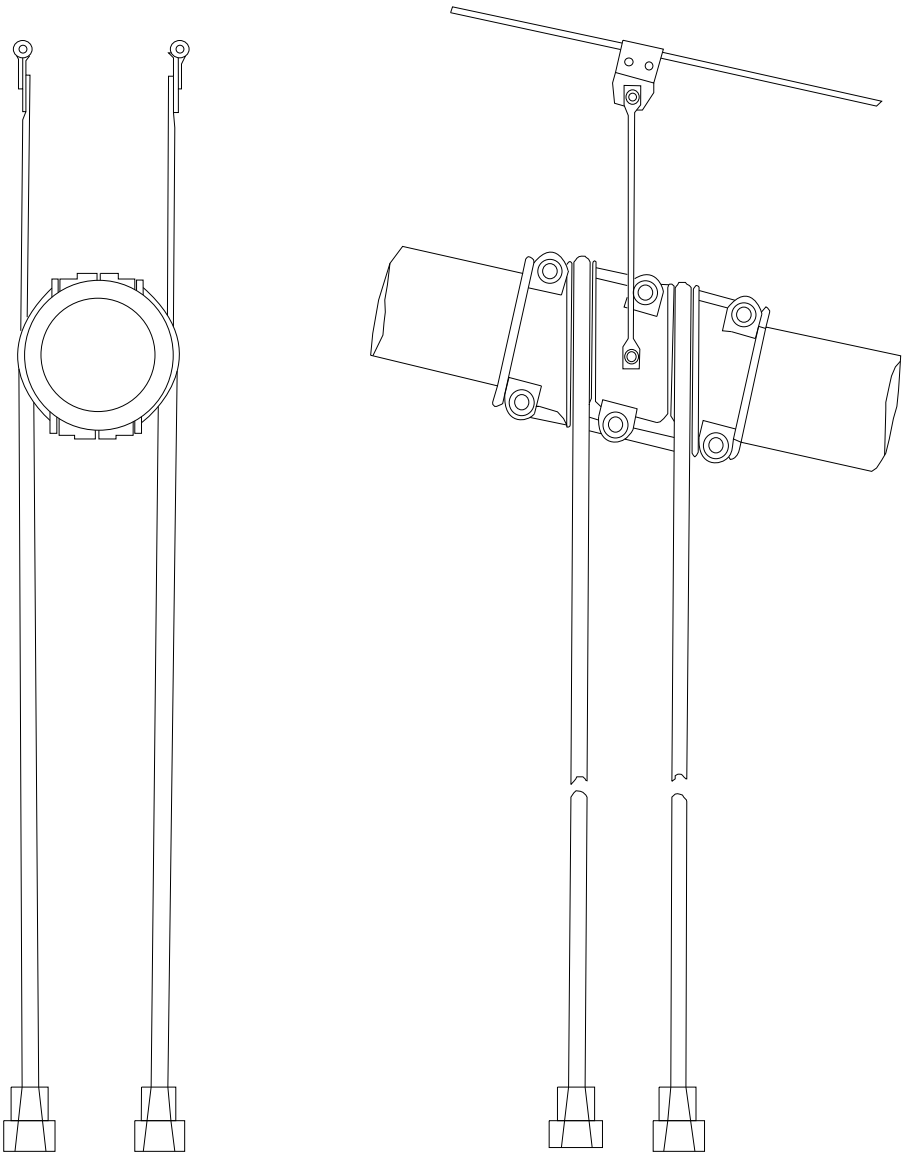


End
Elevation

Elevation

South Suspender - Panel Point 27

REVISION	1	DATE	CREW	REVISION	2	DATE	CREW
REVISION	3	DATE	CREW	REVISION	4	DATE	CREW

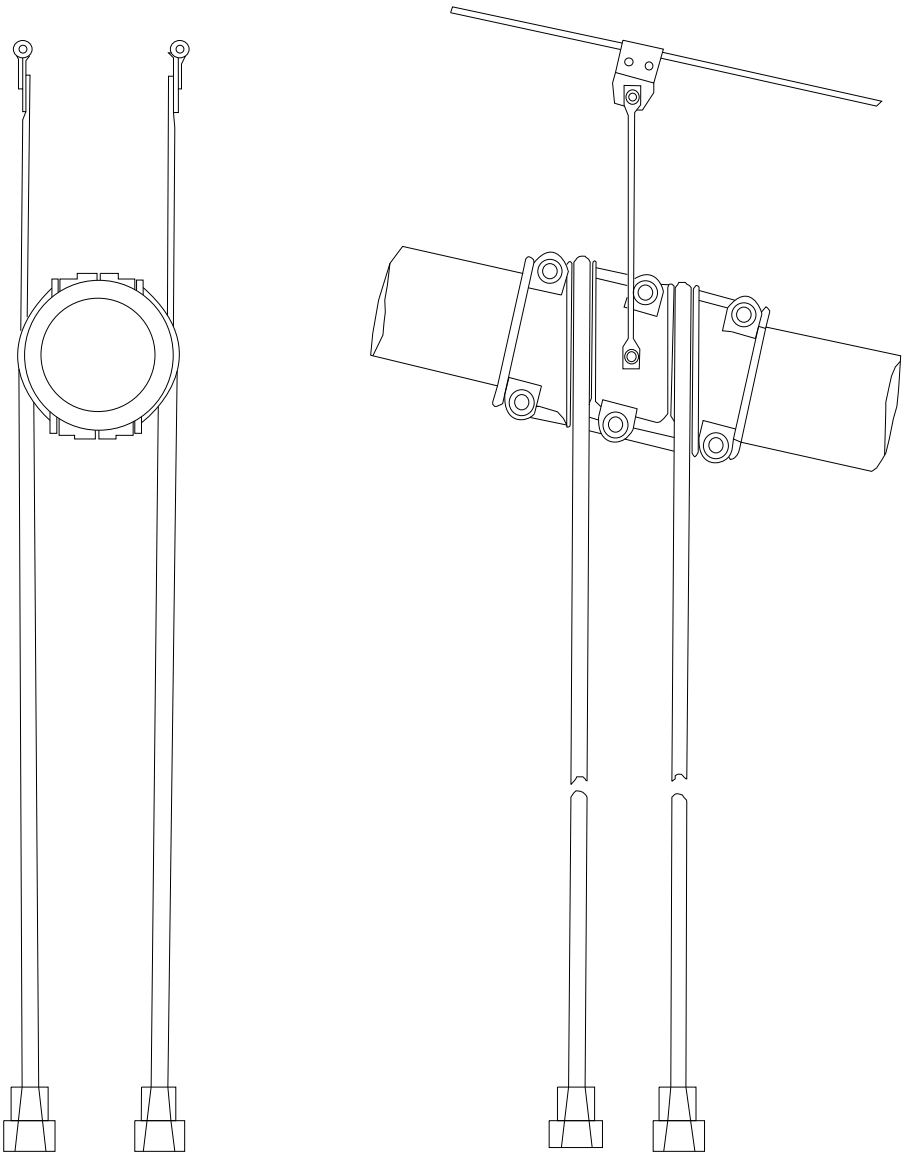


End
Elevation

Elevation

South Suspender - Panel Point 28

REVISION	1	DATE	CREW	REVISION	2	DATE	CREW
REVISION	3	DATE	CREW	REVISION	4	DATE	CREW

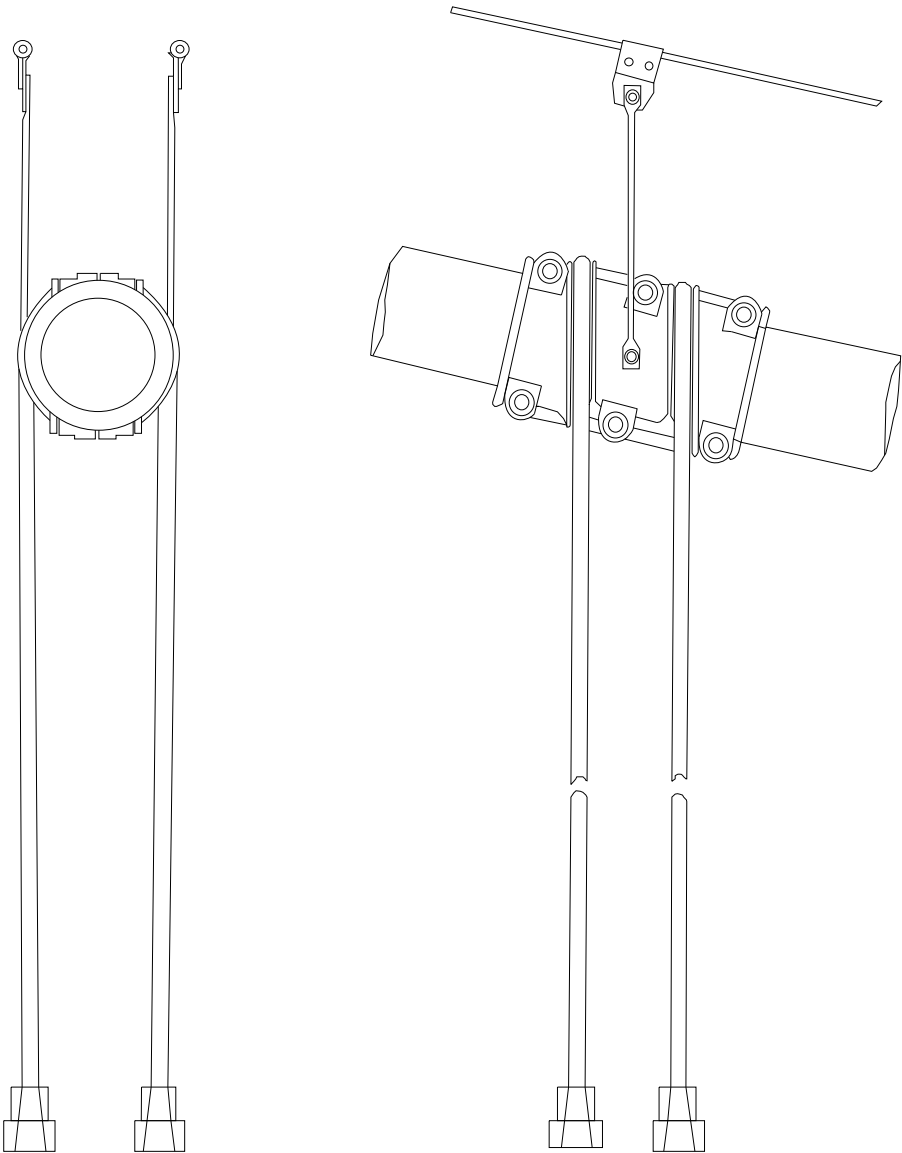


End
Elevation

Elevation

South Suspender - Panel Point 29

REVISION 	DATE	CREW	REVISION 	DATE	CREW
REVISION 	DATE	CREW	REVISION 	DATE	CREW

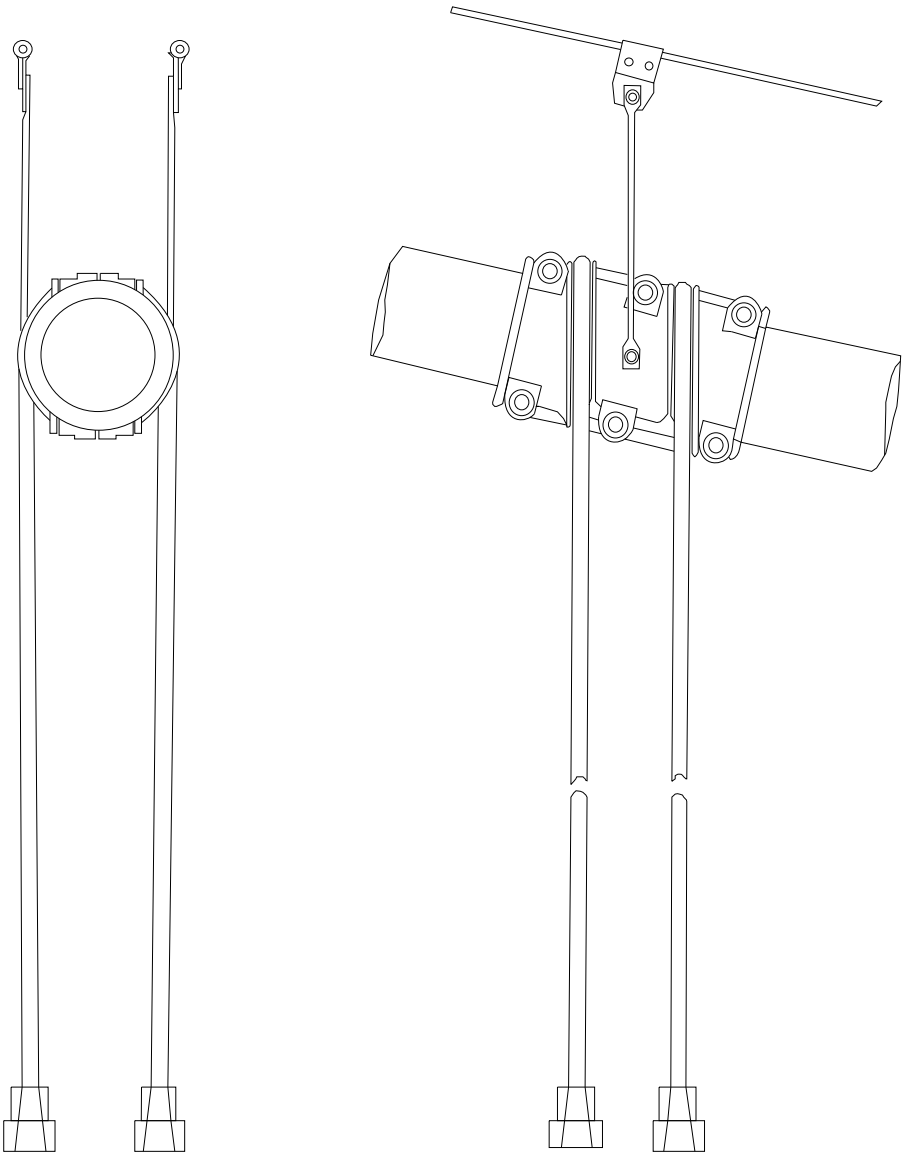


End
Elevation

Elevation

South Suspender - Panel Point 30

REVISION	1	DATE	CREW	REVISION	2	DATE	CREW
REVISION	3	DATE	CREW	REVISION	4	DATE	CREW

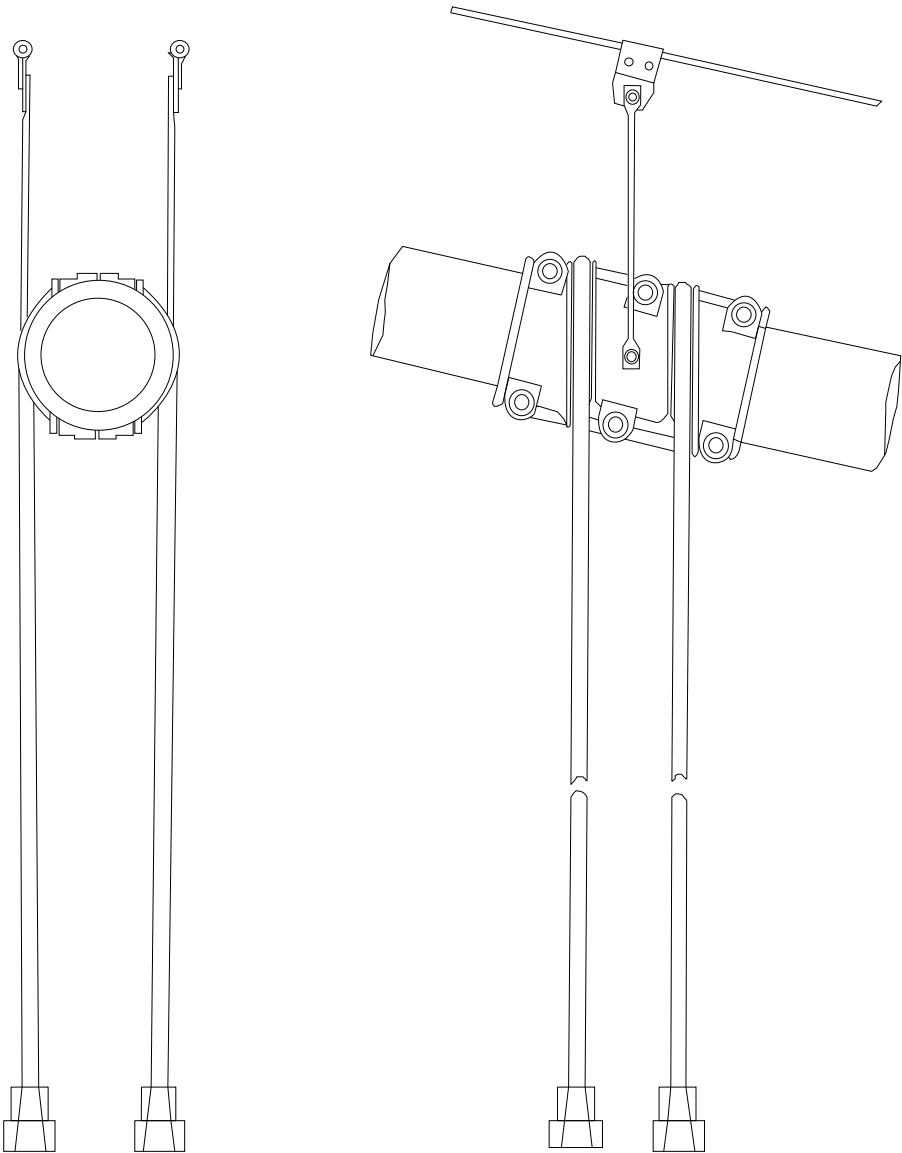


End
Elevation

Elevation

South Suspender - Panel Point 31

REVISION	1	DATE		CREW		REVISION	2	DATE		CREW	
REVISION	3	DATE		CREW		REVISION	4	DATE		CREW	

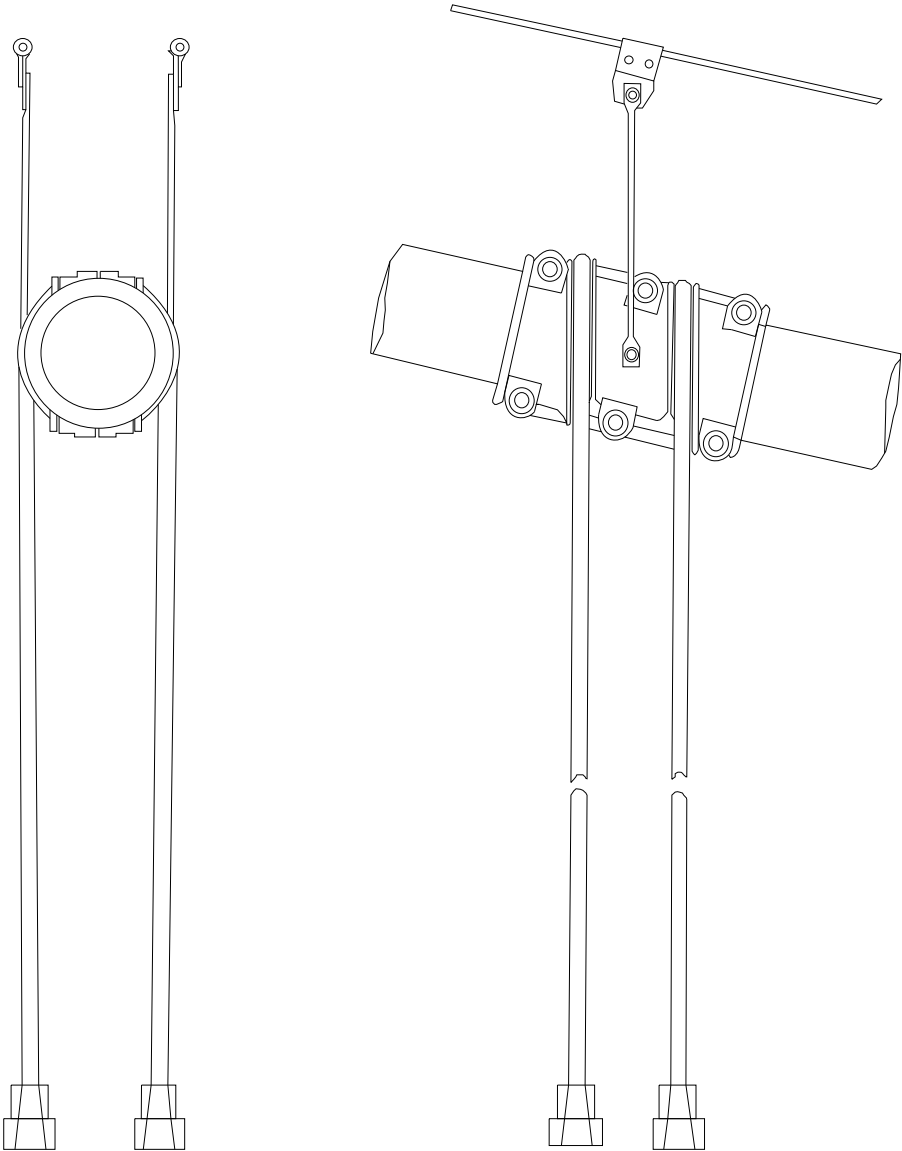


End
Elevation

Elevation

South Suspender - Panel Point 32

REVISION	1	DATE	CREW	REVISION	2	DATE	CREW
REVISION	3	DATE	CREW	REVISION	4	DATE	CREW

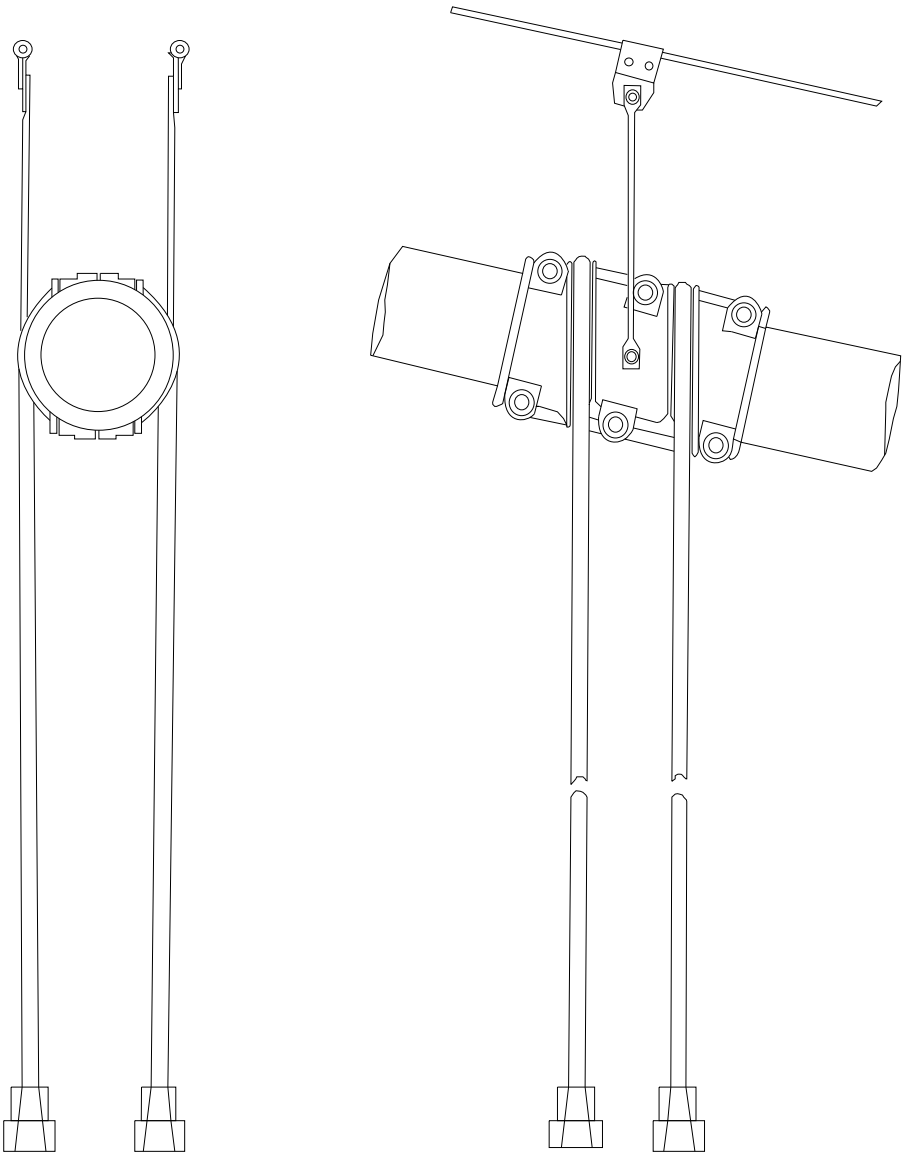


End
Elevation

Elevation

South Suspender - Panel Point 33

REVISION	1	DATE	CREW	REVISION	2	DATE	CREW
REVISION	3	DATE	CREW	REVISION	4	DATE	CREW

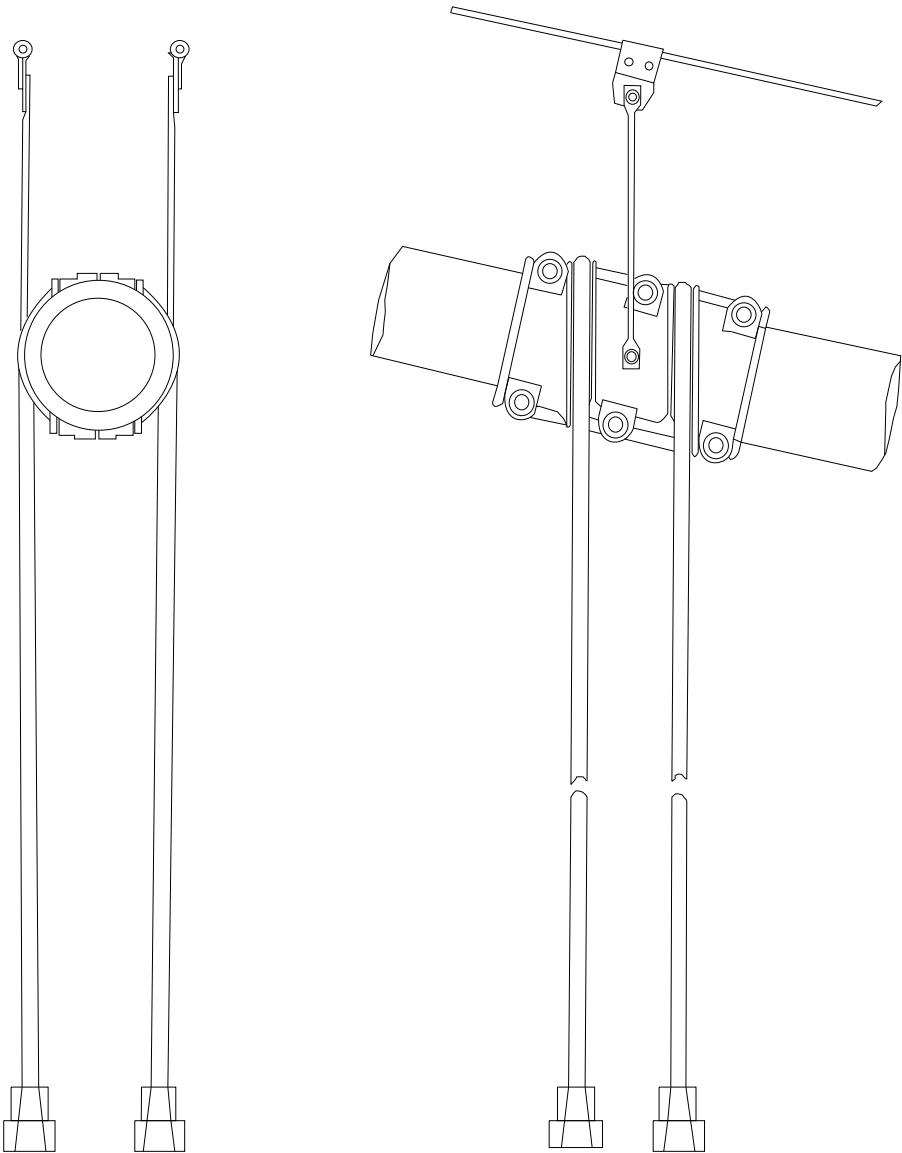


End
Elevation

Elevation

South Suspender - Panel Point 34

REVISION 	DATE	CREW	REVISION 	DATE	CREW
REVISION 	DATE	CREW	REVISION 	DATE	CREW

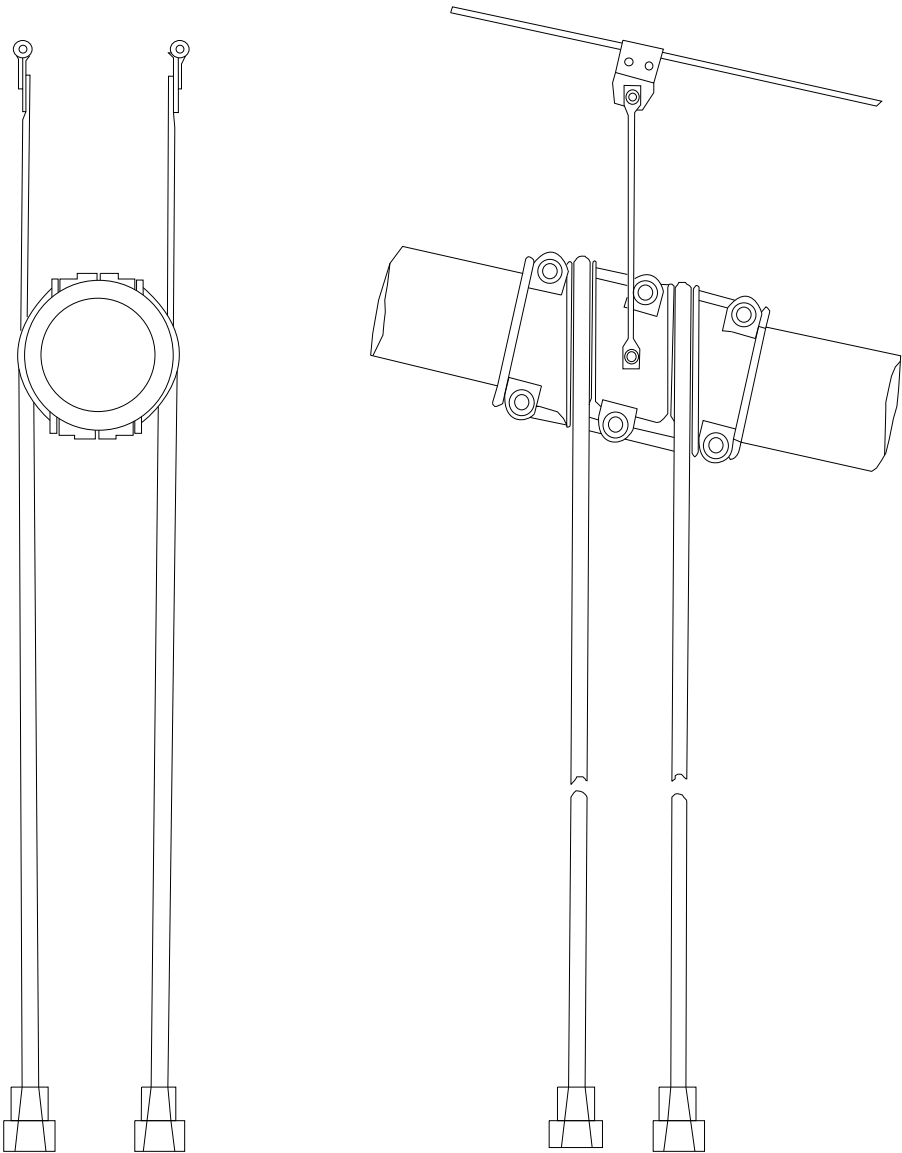


End
Elevation

Elevation

South Suspender - Panel Point 35

REVISION 1	DATE	CREW	REVISION 2	DATE	CREW
REVISION 3	DATE	CREW	REVISION 4	DATE	CREW

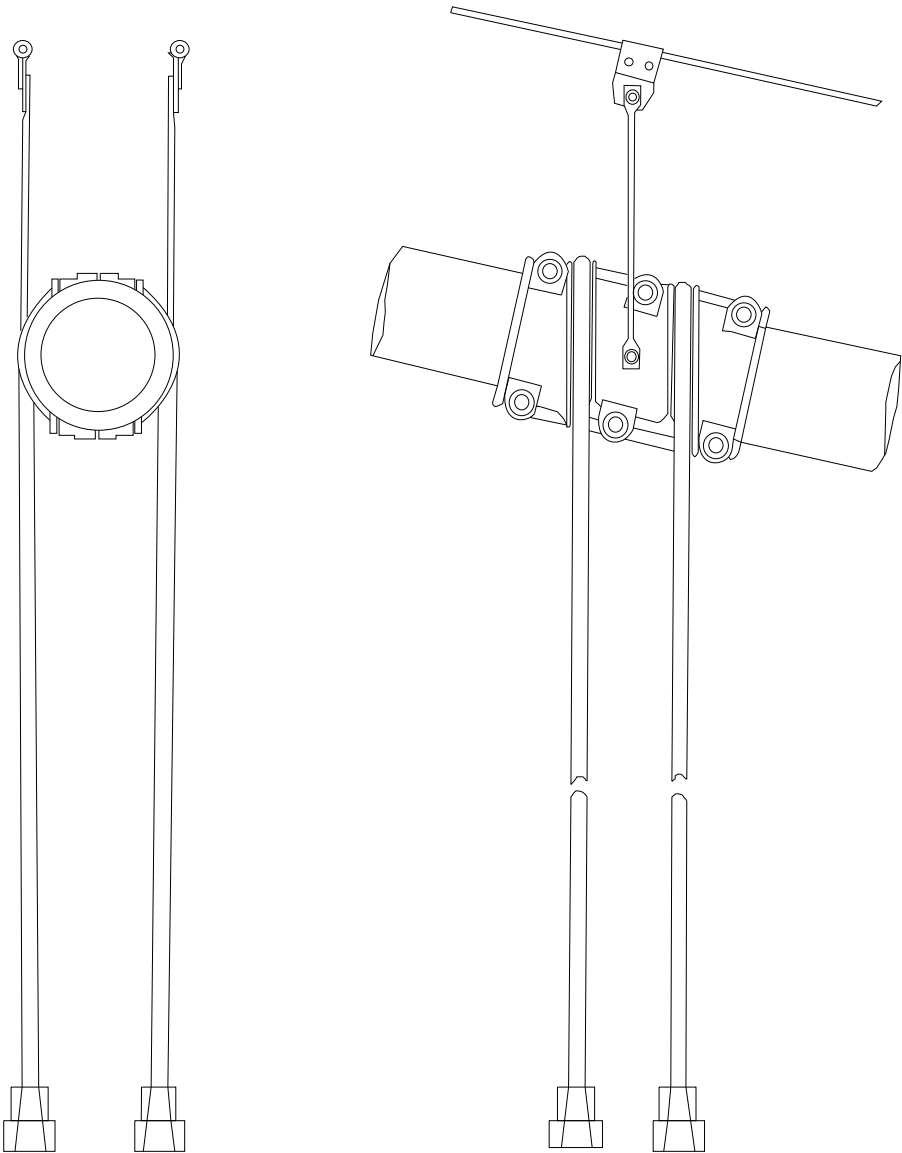


End
Elevation

Elevation

South Suspender - Panel Point 36

REVISION 	DATE	CREW	REVISION 	DATE	CREW
REVISION 	DATE	CREW	REVISION 	DATE	CREW

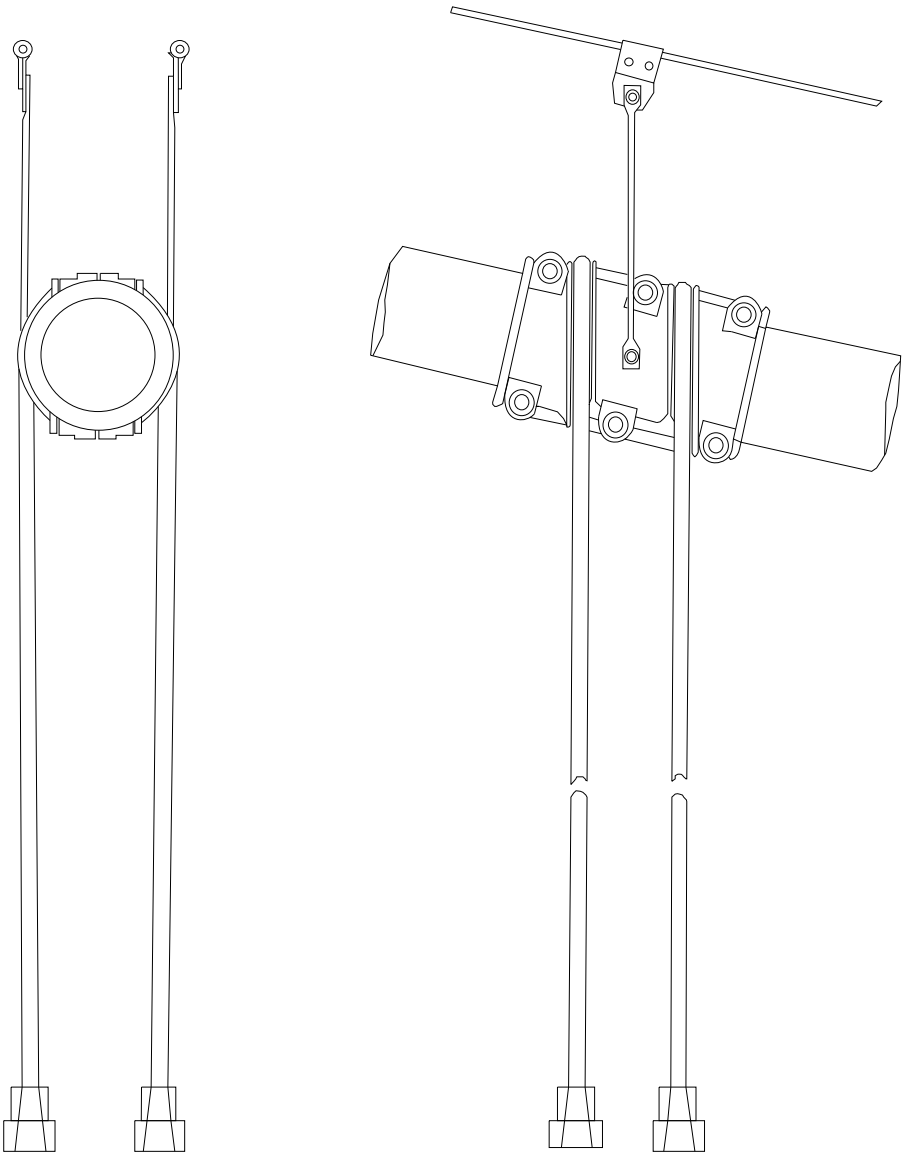


End
Elevation

Elevation

South Suspender - Panel Point 37

REVISION 	DATE	CREW	REVISION 	DATE	CREW
REVISION 	DATE	CREW	REVISION 	DATE	CREW

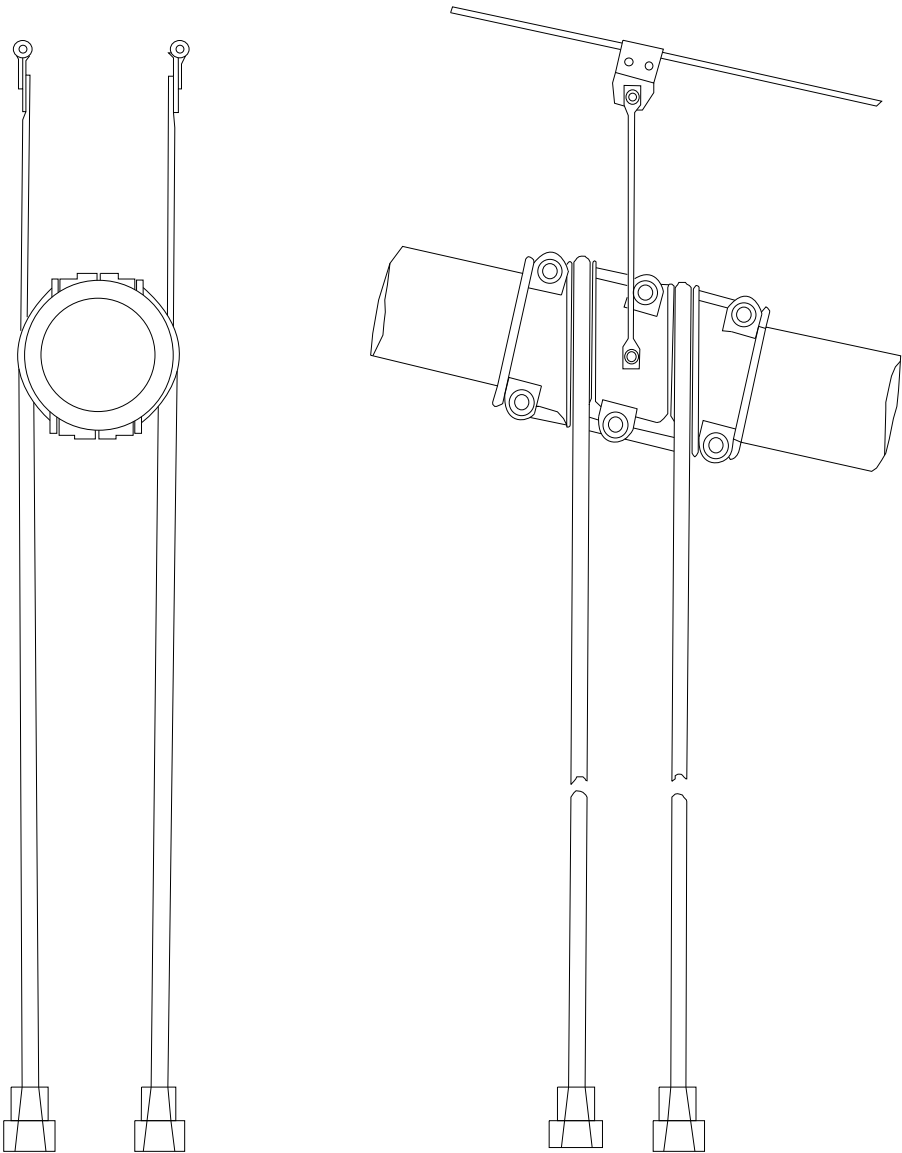


End
Elevation

Elevation

South Suspender - Panel Point 38

REVISION	1	DATE		CREW		REVISION	2	DATE		CREW	
REVISION	3	DATE		CREW		REVISION	4	DATE		CREW	

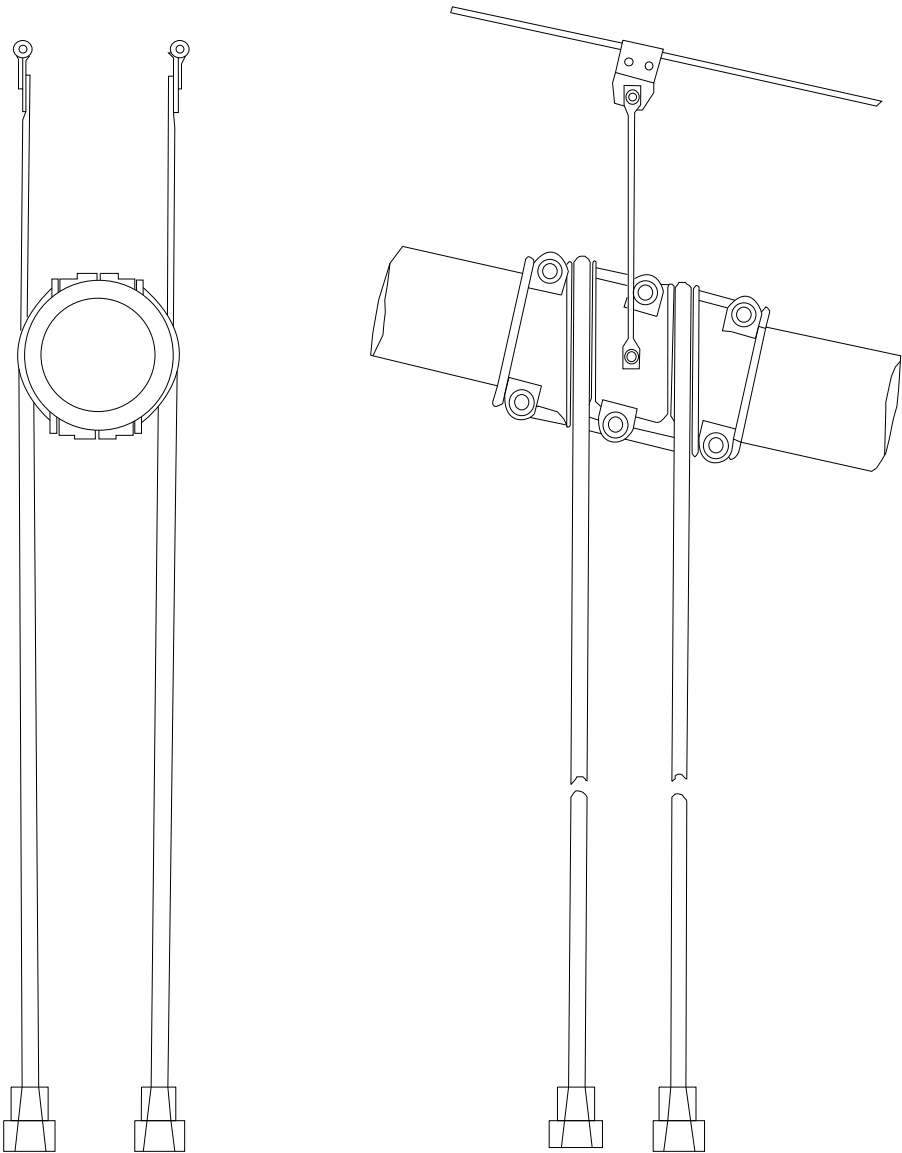

End
Elevation

Elevation

South Suspender - Panel Point 39

REVISION 	DATE	CREW	REVISION 	DATE	CREW
REVISION 	DATE	CREW	REVISION 	DATE	CREW