


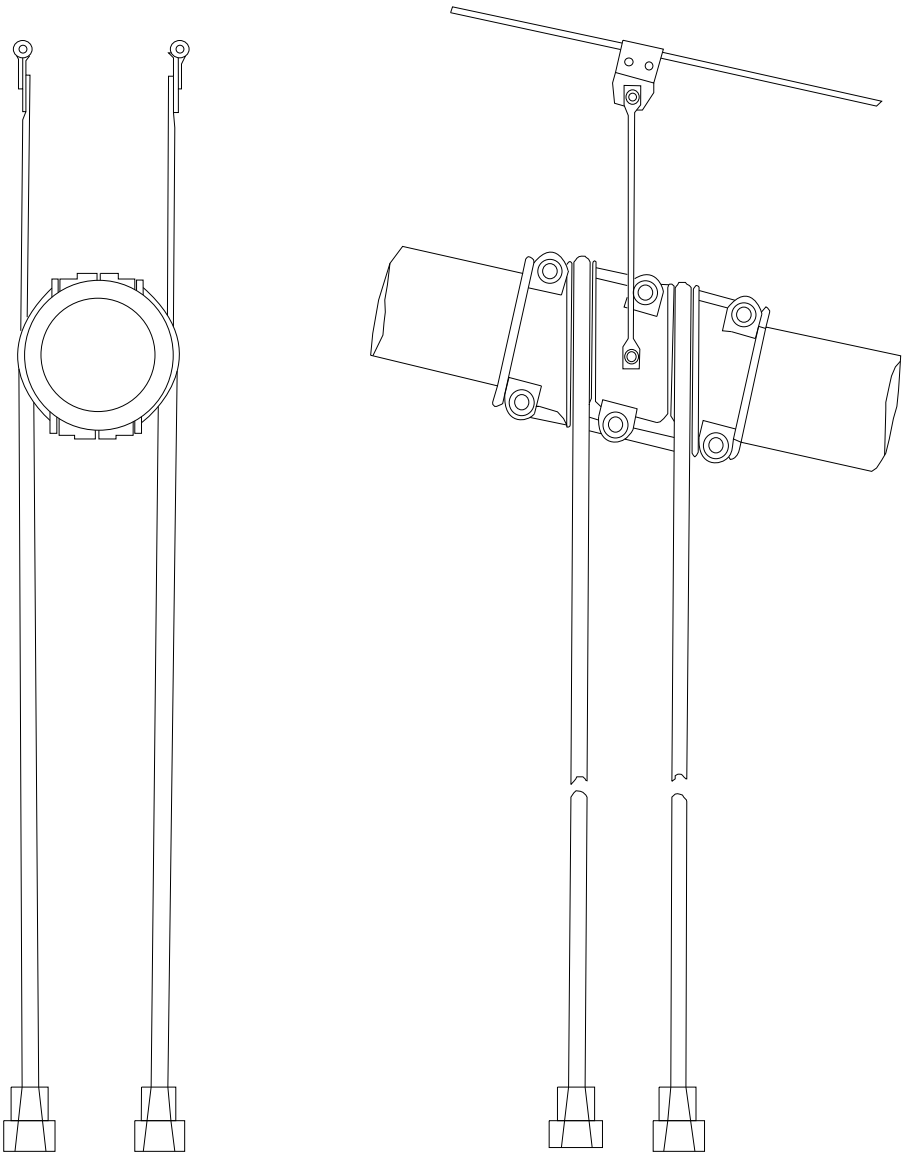


End  
Elevation

Elevation

South Suspender - Panel Point 39

|            |      |      |            |      |      |
|------------|------|------|------------|------|------|
| REVISION 1 | DATE | CREW | REVISION 2 | DATE | CREW |
| REVISION 3 | DATE | CREW | REVISION 4 | DATE | CREW |

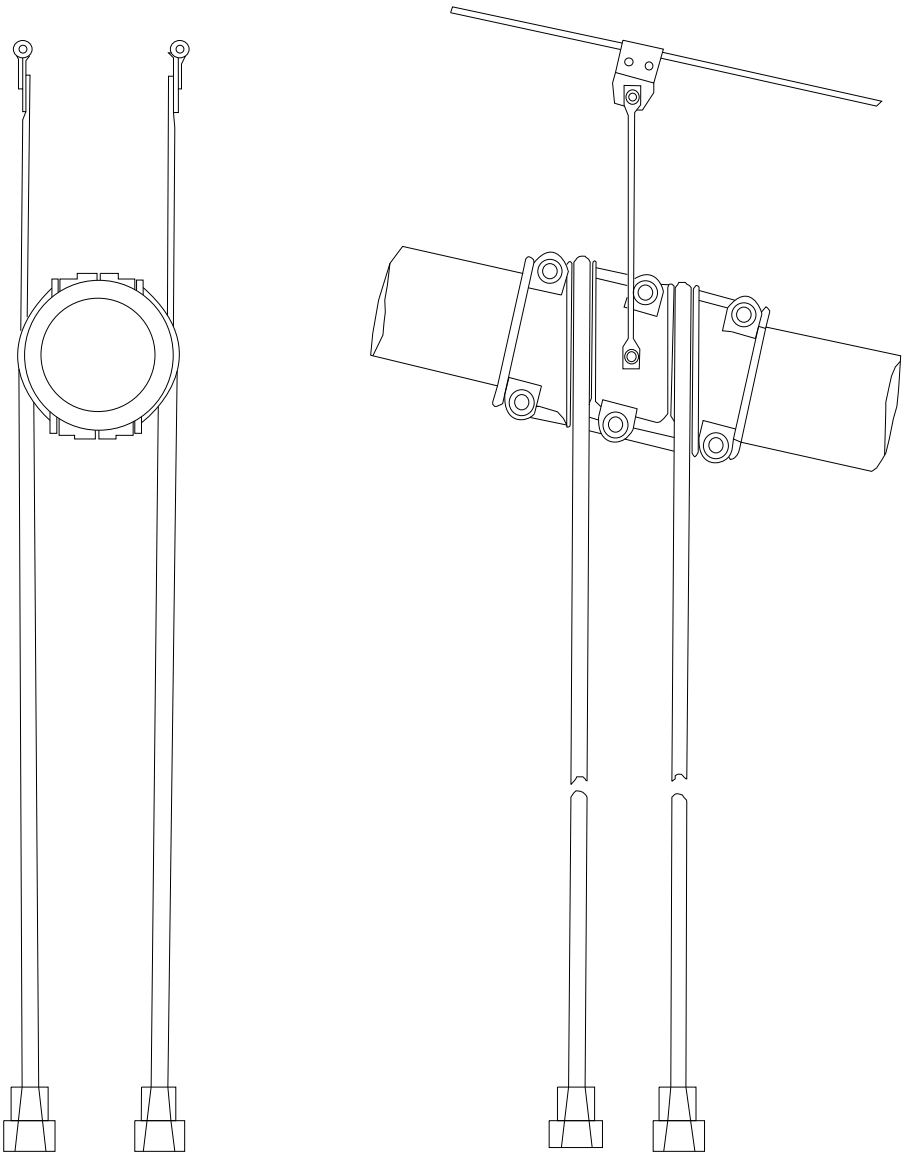


End  
Elevation

Elevation

South Suspender - Panel Point 40

|          |   |      |      |          |   |      |      |
|----------|---|------|------|----------|---|------|------|
| REVISION | 1 | DATE | CREW | REVISION | 2 | DATE | CREW |
| REVISION | 3 | DATE | CREW | REVISION | 4 | DATE | CREW |

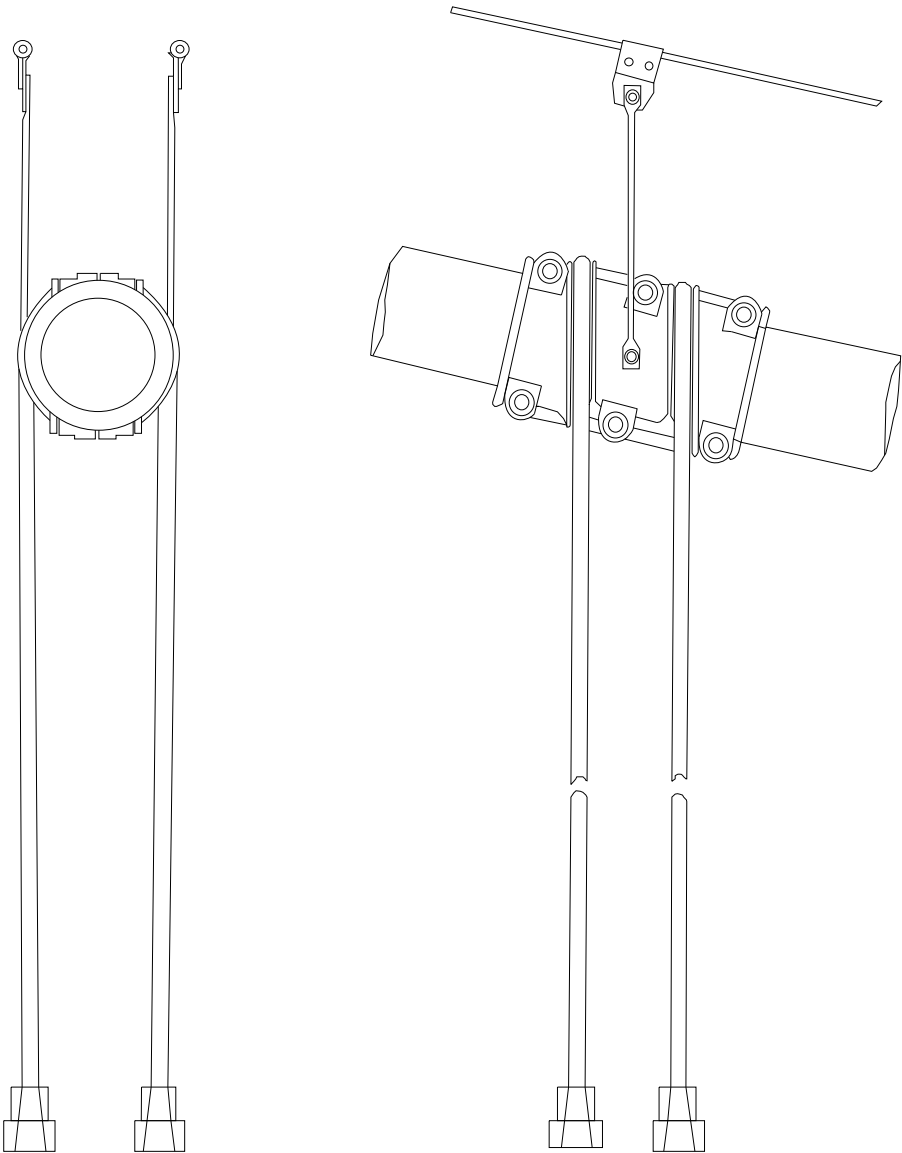


End  
Elevation

Elevation

South Suspender - Panel Point 41

|          |   |      |  |      |  |          |   |      |  |      |  |
|----------|---|------|--|------|--|----------|---|------|--|------|--|
| REVISION | 1 | DATE |  | CREW |  | REVISION | 2 | DATE |  | CREW |  |
| REVISION | 3 | DATE |  | CREW |  | REVISION | 4 | DATE |  | CREW |  |

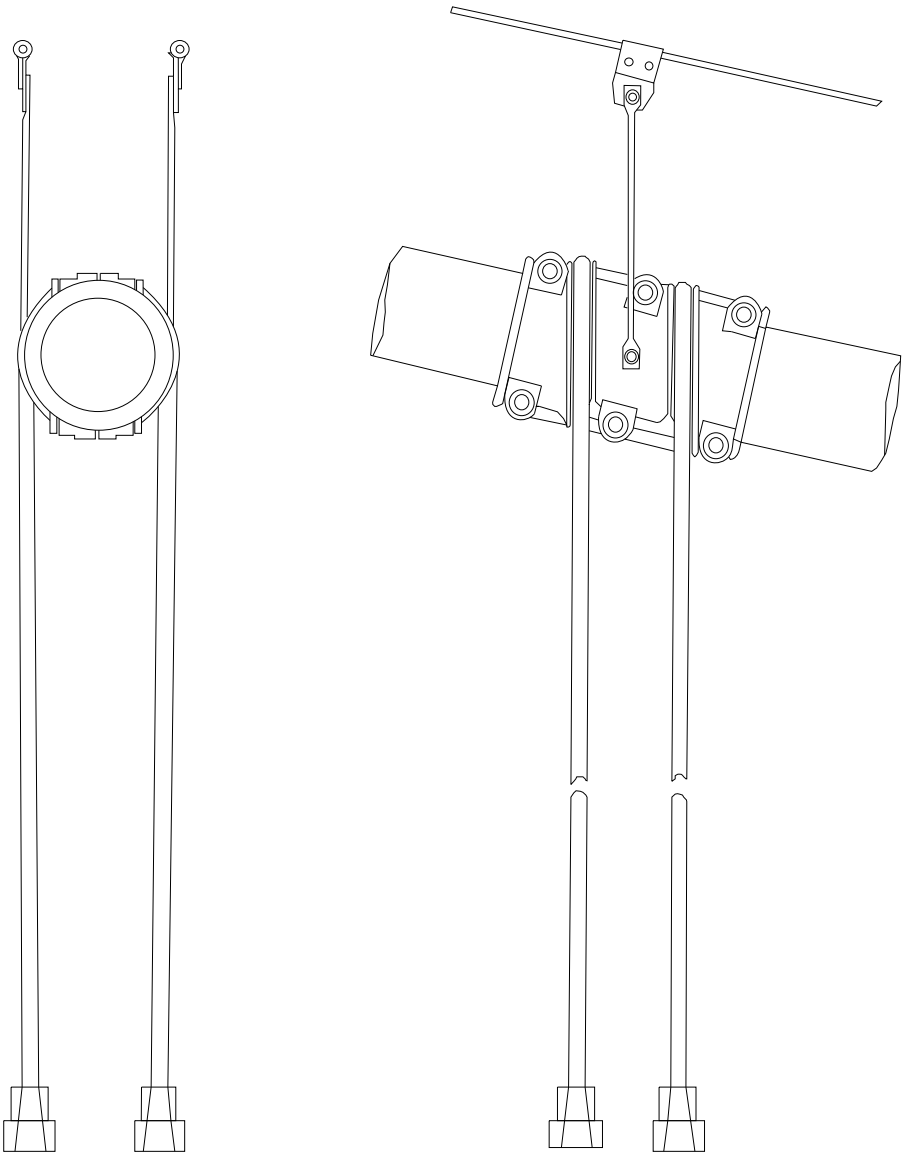


End  
Elevation

Elevation

South Suspender - Panel Point 42

|                                                                                              |      |      |                                                                                               |      |      |
|----------------------------------------------------------------------------------------------|------|------|-----------------------------------------------------------------------------------------------|------|------|
| REVISION  | DATE | CREW | REVISION  | DATE | CREW |
| REVISION  | DATE | CREW | REVISION  | DATE | CREW |

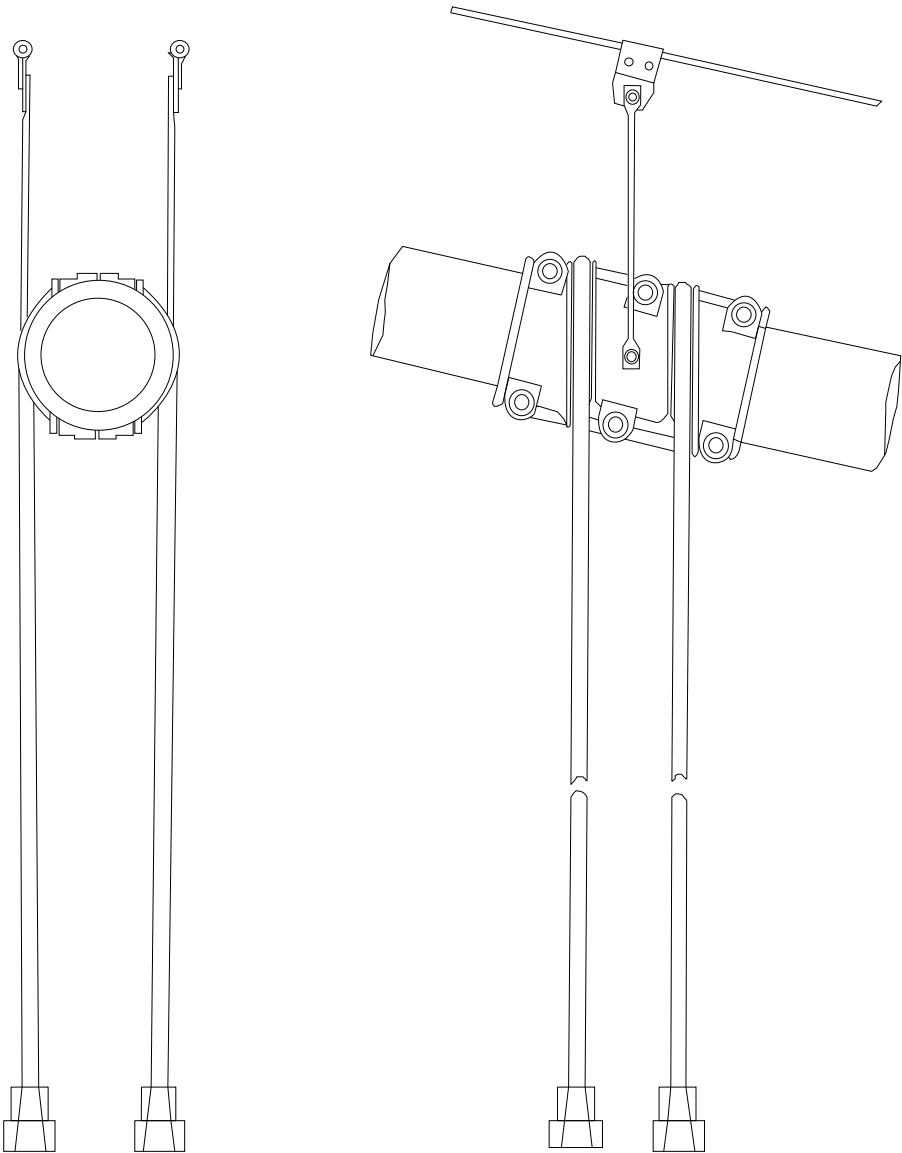


End  
Elevation

Elevation

South Suspender - Panel Point 43

|          |   |      |      |          |   |      |      |
|----------|---|------|------|----------|---|------|------|
| REVISION | 1 | DATE | CREW | REVISION | 2 | DATE | CREW |
| REVISION | 3 | DATE | CREW | REVISION | 4 | DATE | CREW |

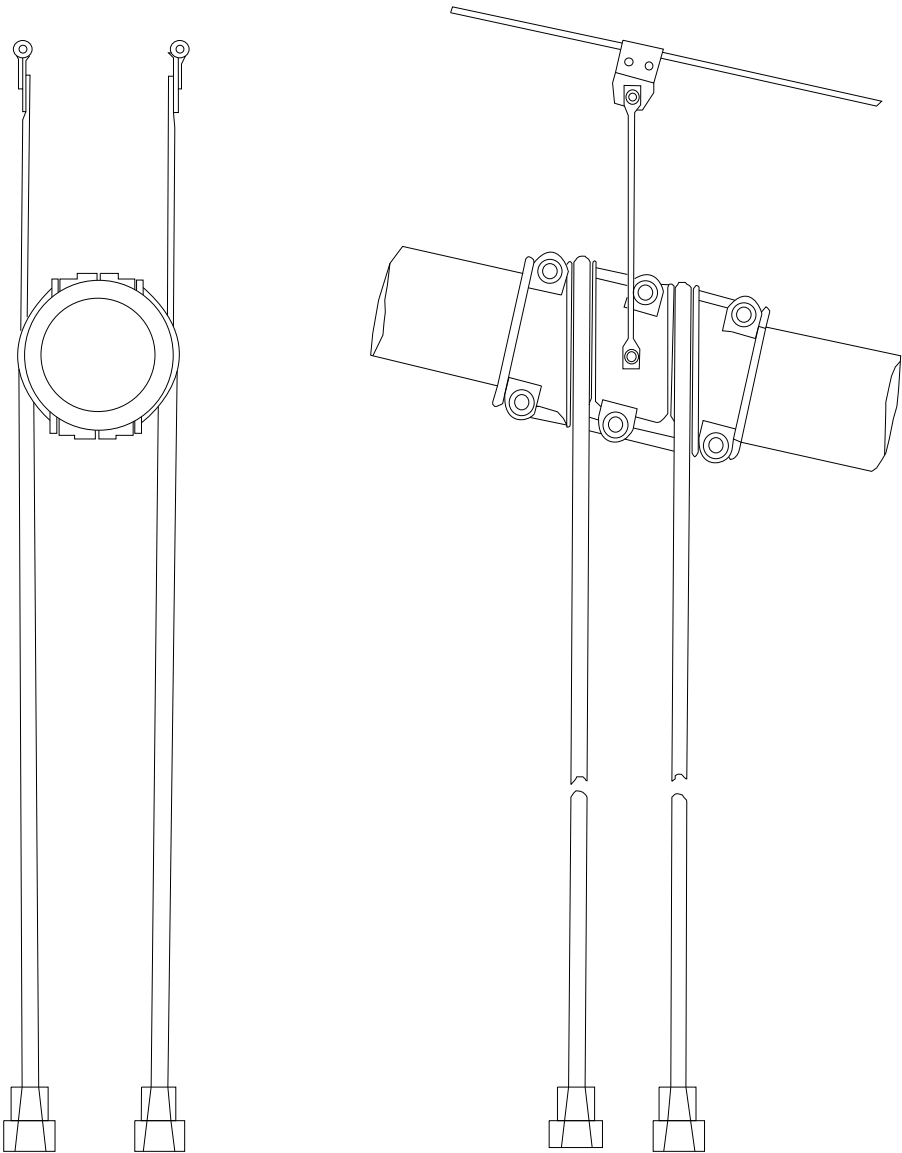


End  
Elevation

Elevation

South Suspender - Panel Point 44

|          |   |      |      |          |   |      |      |
|----------|---|------|------|----------|---|------|------|
| REVISION | 1 | DATE | CREW | REVISION | 2 | DATE | CREW |
| REVISION | 3 | DATE | CREW | REVISION | 4 | DATE | CREW |

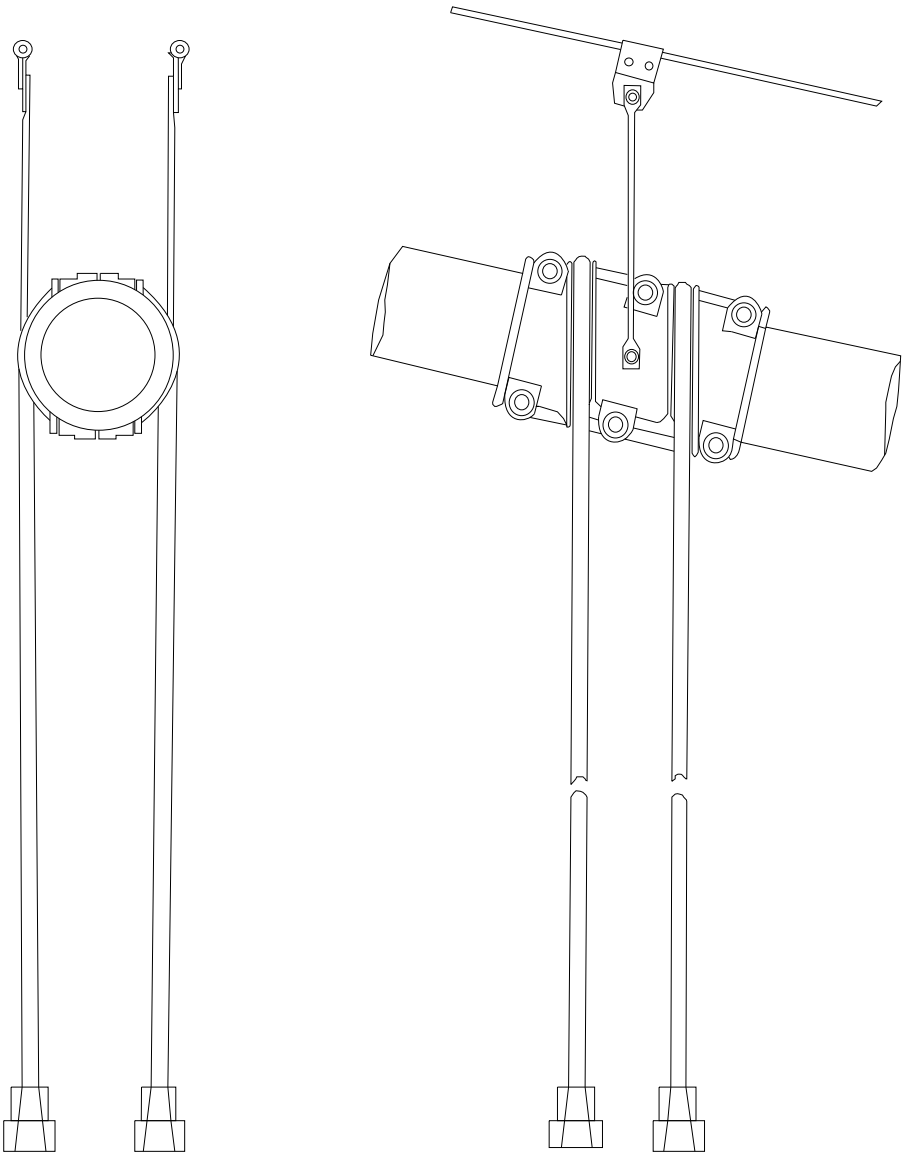


End  
Elevation

Elevation

South Suspender - Panel Point 45

|          |   |      |  |      |  |          |   |      |  |      |  |
|----------|---|------|--|------|--|----------|---|------|--|------|--|
| REVISION | 1 | DATE |  | CREW |  | REVISION | 2 | DATE |  | CREW |  |
| REVISION | 3 | DATE |  | CREW |  | REVISION | 4 | DATE |  | CREW |  |

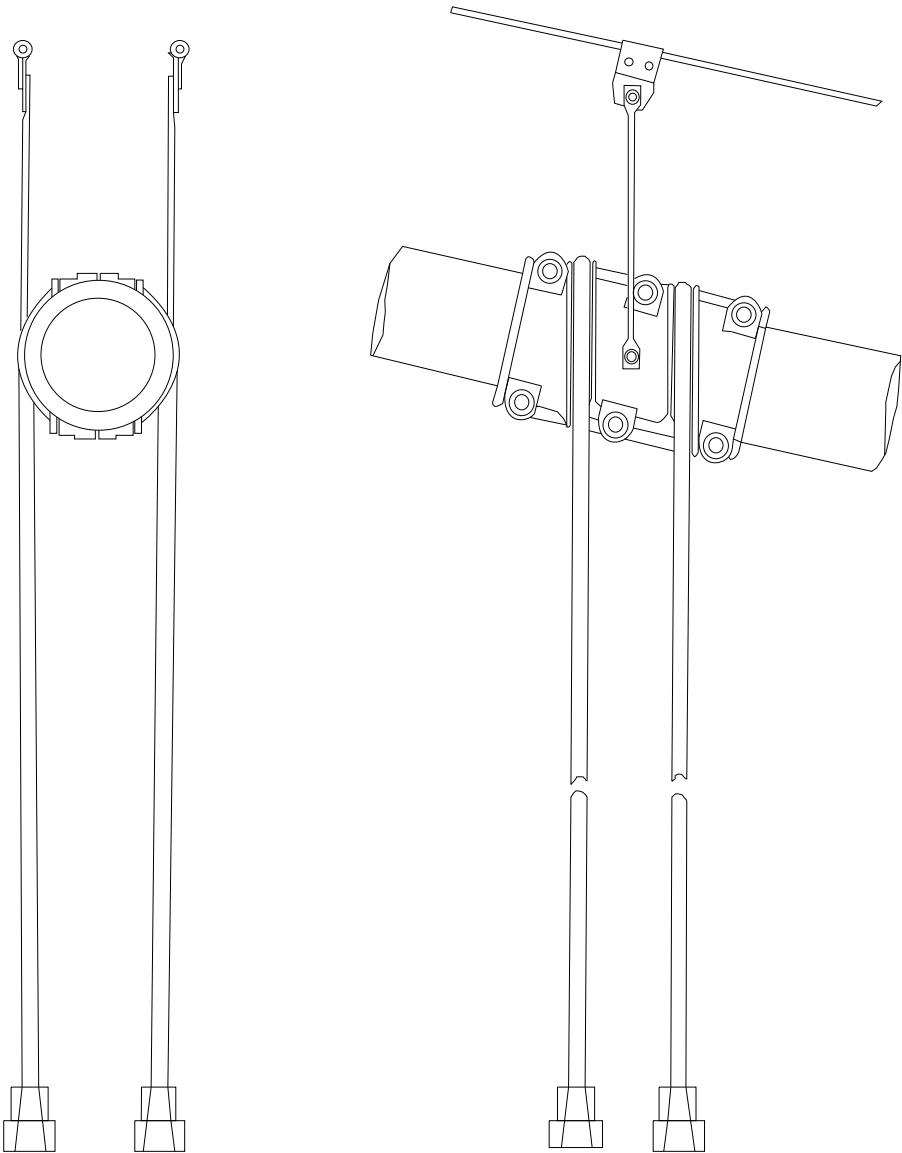


End  
Elevation

Elevation

South Suspender - Panel Point 46

|          |   |      |      |          |   |      |      |
|----------|---|------|------|----------|---|------|------|
| REVISION | 1 | DATE | CREW | REVISION | 2 | DATE | CREW |
| REVISION | 3 | DATE | CREW | REVISION | 4 | DATE | CREW |

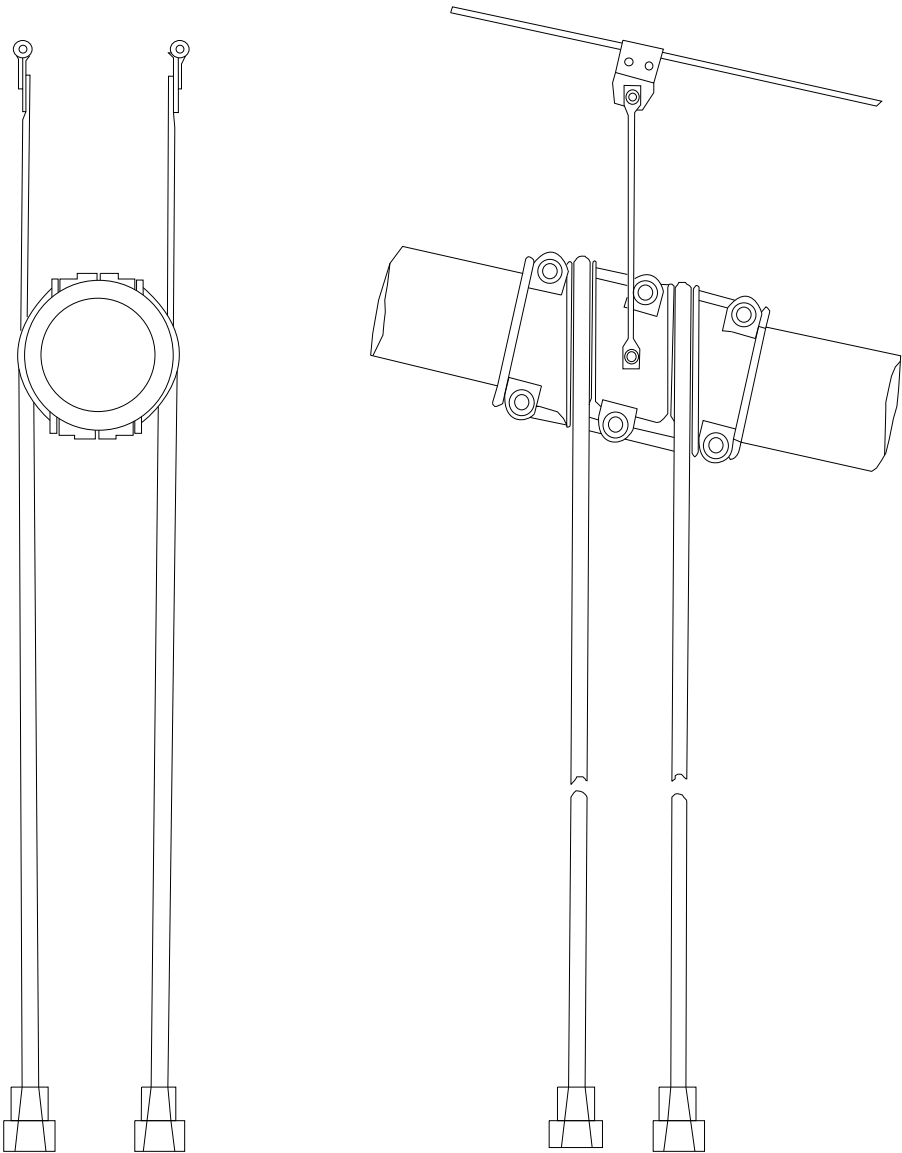


End  
Elevation

Elevation

South Suspender - Panel Point 47

|                                                                                              |      |      |                                                                                               |      |      |
|----------------------------------------------------------------------------------------------|------|------|-----------------------------------------------------------------------------------------------|------|------|
| REVISION  | DATE | CREW | REVISION  | DATE | CREW |
| REVISION  | DATE | CREW | REVISION  | DATE | CREW |

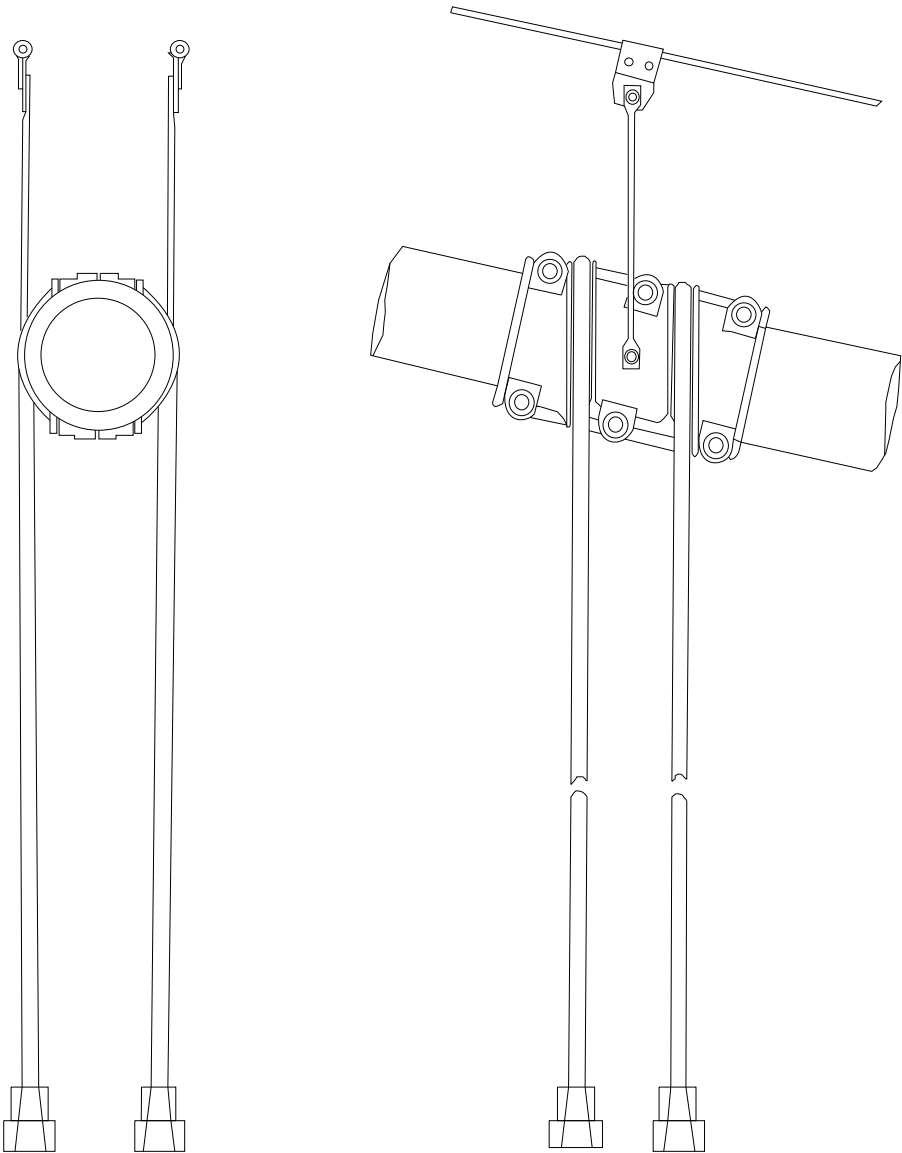


End  
Elevation

Elevation

**South Suspender - Panel Point 48**

|                                                                                              |      |      |                                                                                               |      |      |
|----------------------------------------------------------------------------------------------|------|------|-----------------------------------------------------------------------------------------------|------|------|
| REVISION  | DATE | CREW | REVISION  | DATE | CREW |
| REVISION  | DATE | CREW | REVISION  | DATE | CREW |

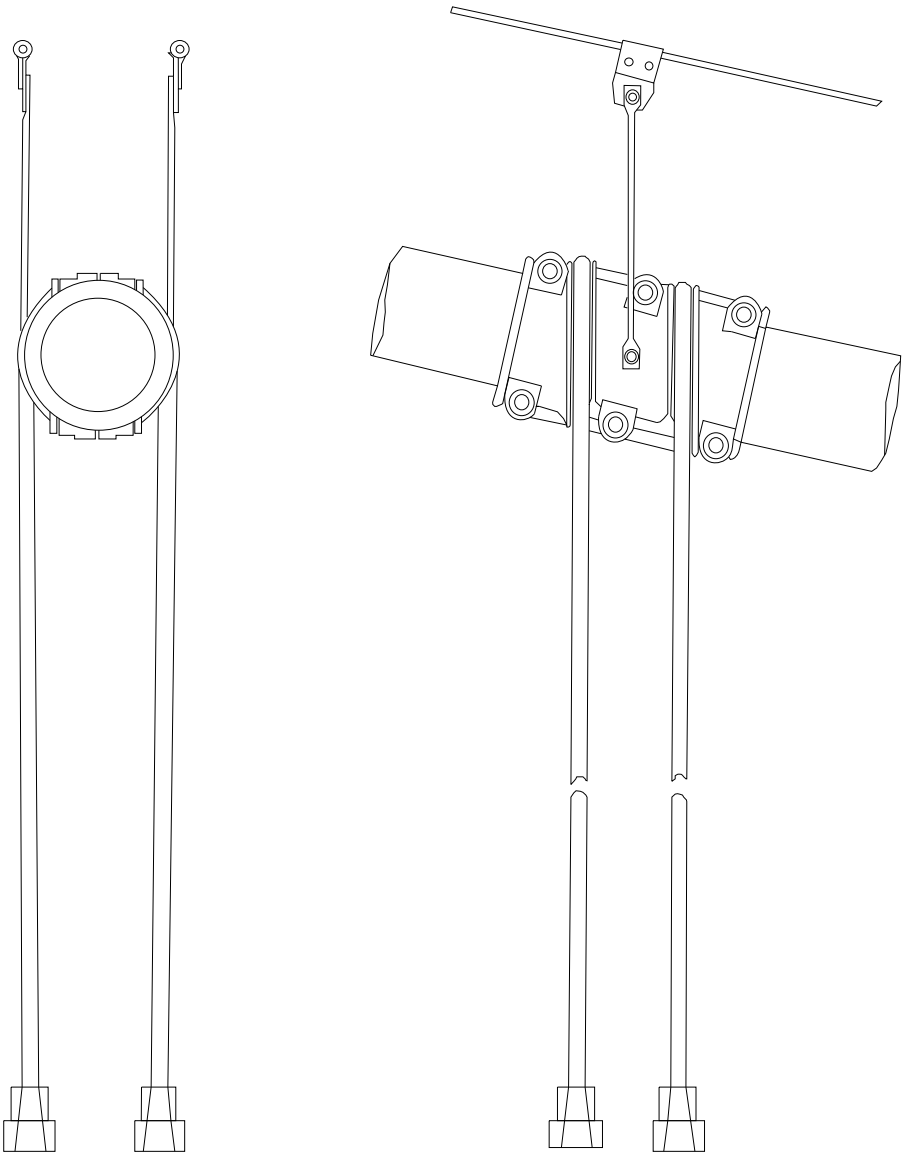


End  
Elevation

Elevation

South Suspender - Panel Point 49

|                                                                                              |      |      |                                                                                               |      |      |
|----------------------------------------------------------------------------------------------|------|------|-----------------------------------------------------------------------------------------------|------|------|
| REVISION  | DATE | CREW | REVISION  | DATE | CREW |
| REVISION  | DATE | CREW | REVISION  | DATE | CREW |

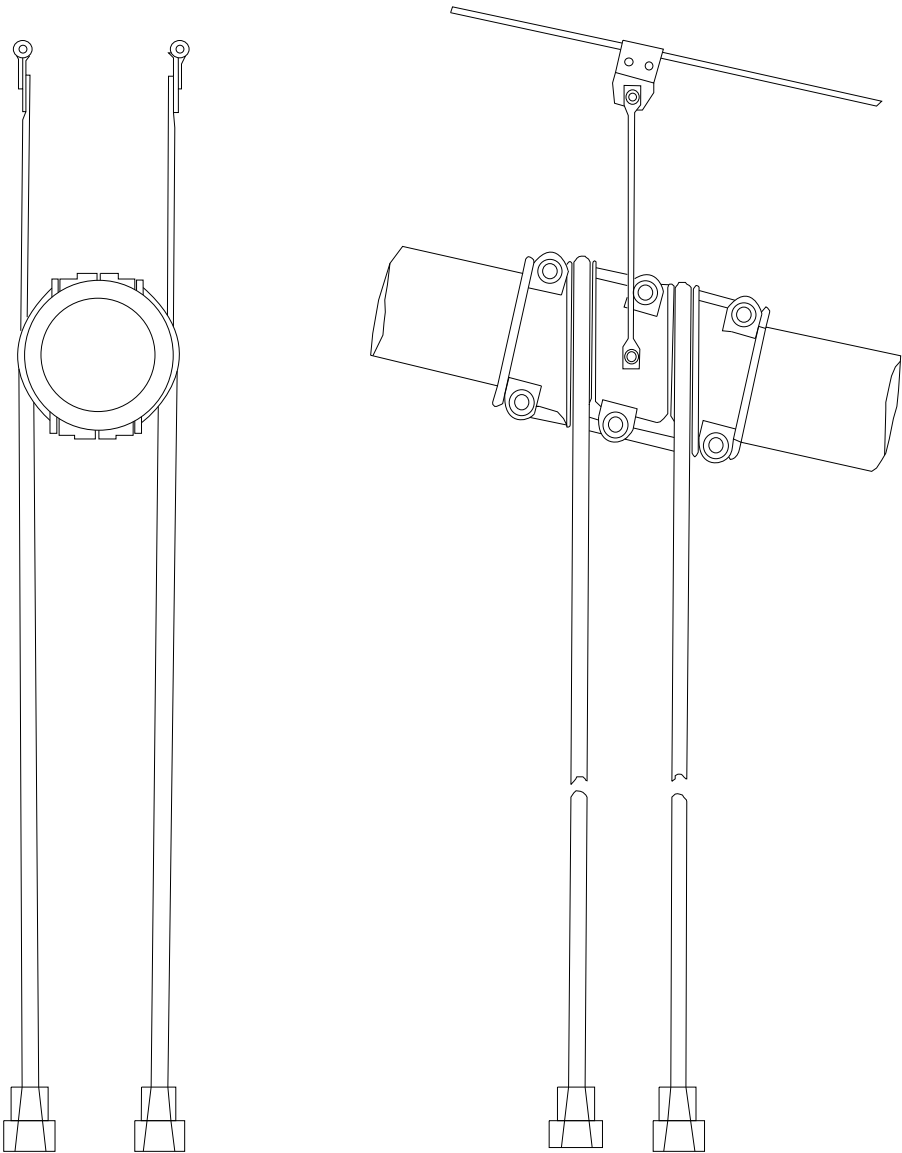


End  
Elevation

Elevation

South Suspender - Panel Point 50

|            |      |      |            |      |      |
|------------|------|------|------------|------|------|
| REVISION 1 | DATE | CREW | REVISION 2 | DATE | CREW |
| REVISION 3 | DATE | CREW | REVISION 4 | DATE | CREW |

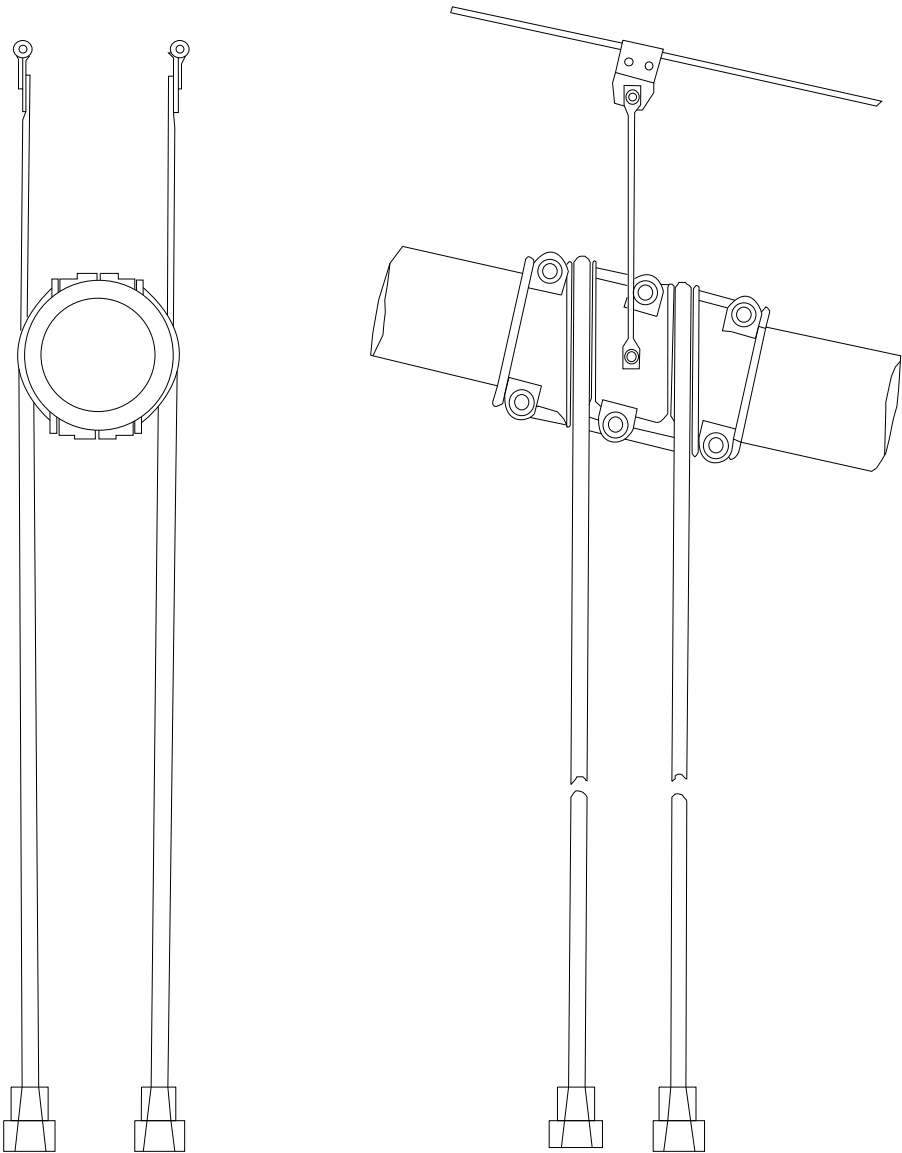

End  
Elevation

Elevation

South Suspender - Panel Point 51

|          |   |      |  |      |  |          |   |      |  |      |  |
|----------|---|------|--|------|--|----------|---|------|--|------|--|
| REVISION | 1 | DATE |  | CREW |  | REVISION | 2 | DATE |  | CREW |  |
| REVISION | 3 | DATE |  | CREW |  | REVISION | 4 | DATE |  | CREW |  |