


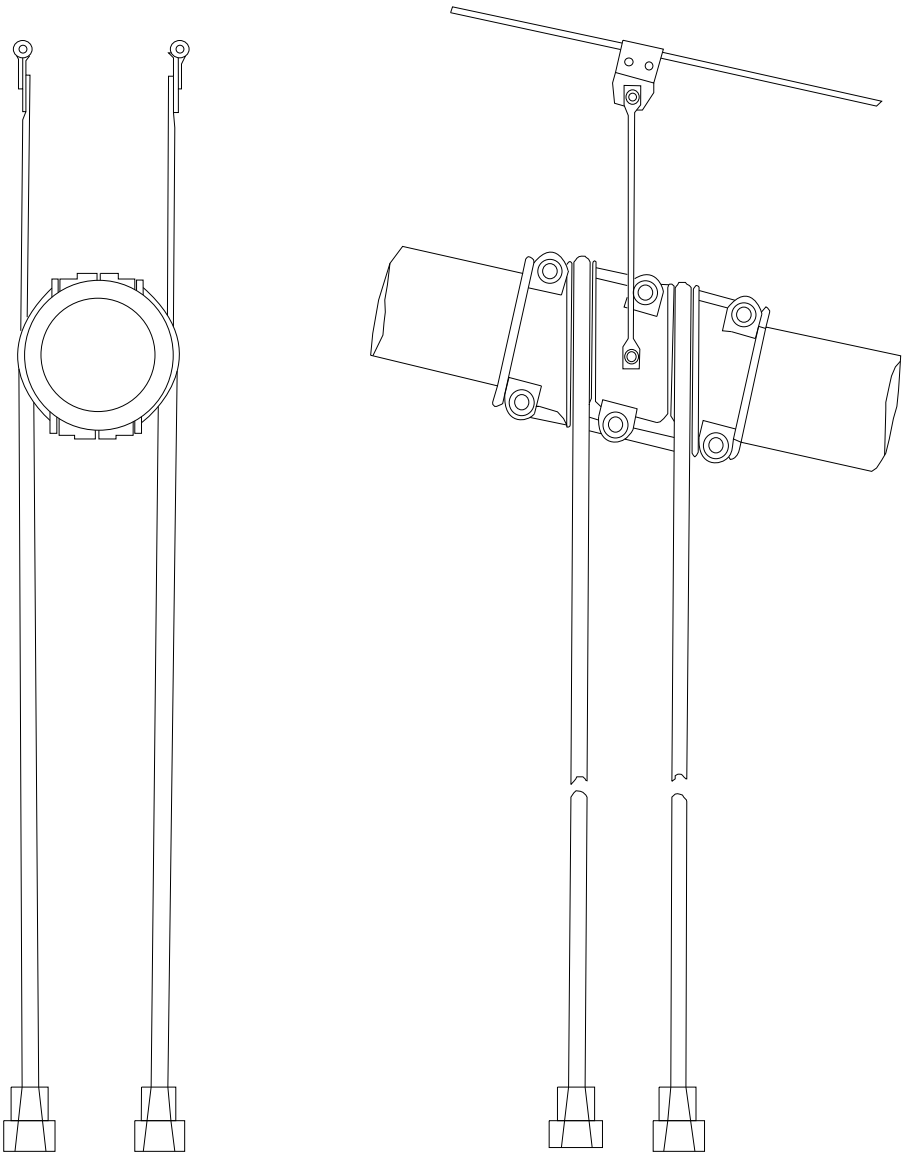


End
Elevation

Elevation

South Suspender - Panel Point 54

REVISION 	DATE	CREW	REVISION 	DATE	CREW
REVISION 	DATE	CREW	REVISION 	DATE	CREW

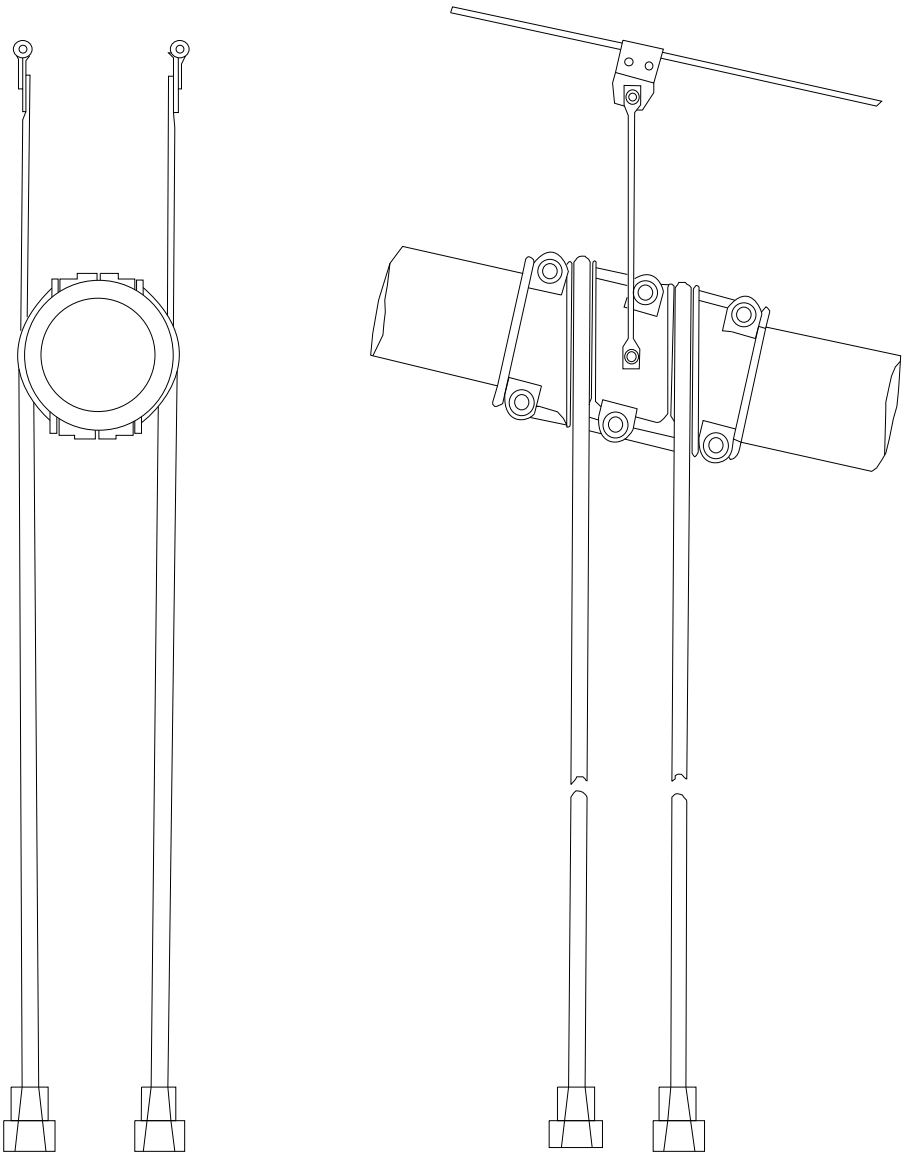


End
Elevation

Elevation

South Suspender - Panel Point 55

REVISION	1	DATE		CREW		REVISION	2	DATE		CREW	
REVISION	3	DATE		CREW		REVISION	4	DATE		CREW	

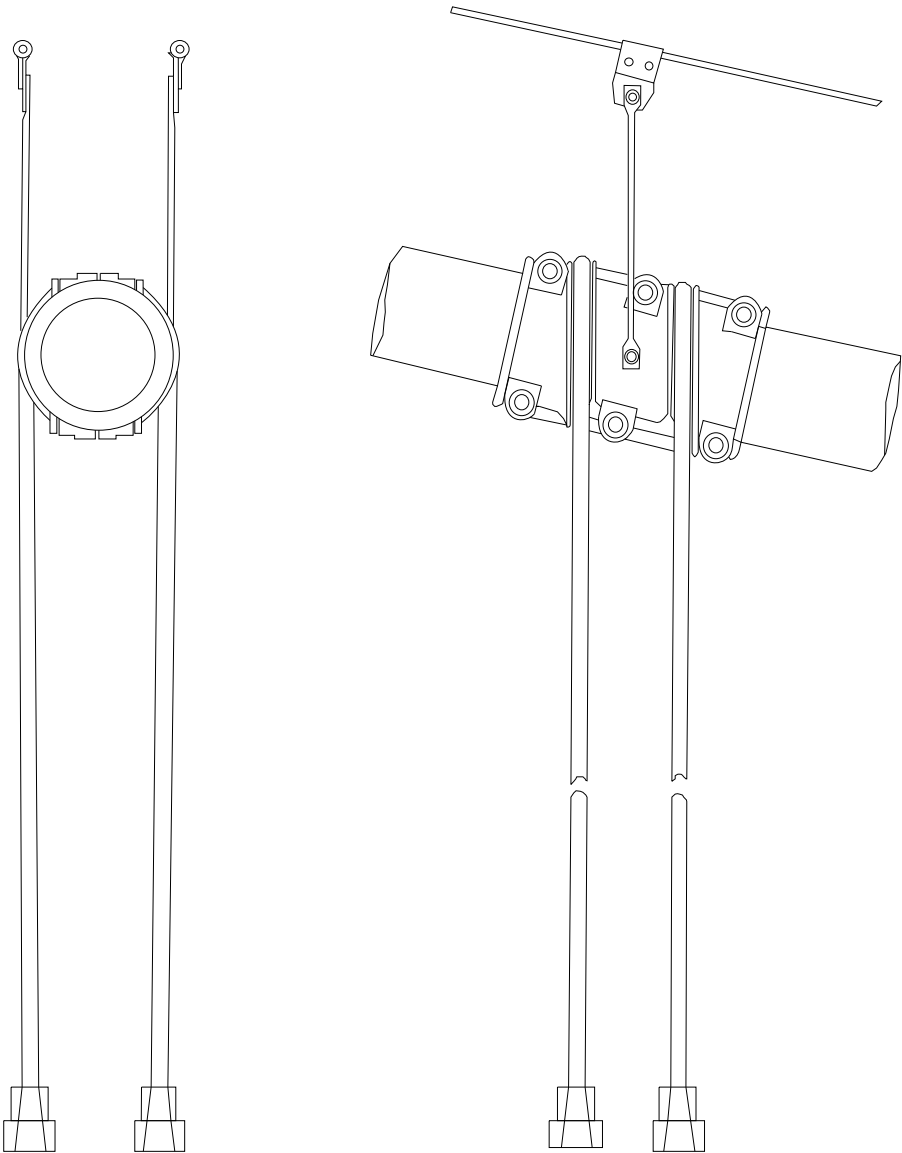


End
Elevation

Elevation

South Suspender - Panel Point 56

REVISION	1	DATE	CREW	REVISION	2	DATE	CREW
REVISION	3	DATE	CREW	REVISION	4	DATE	CREW

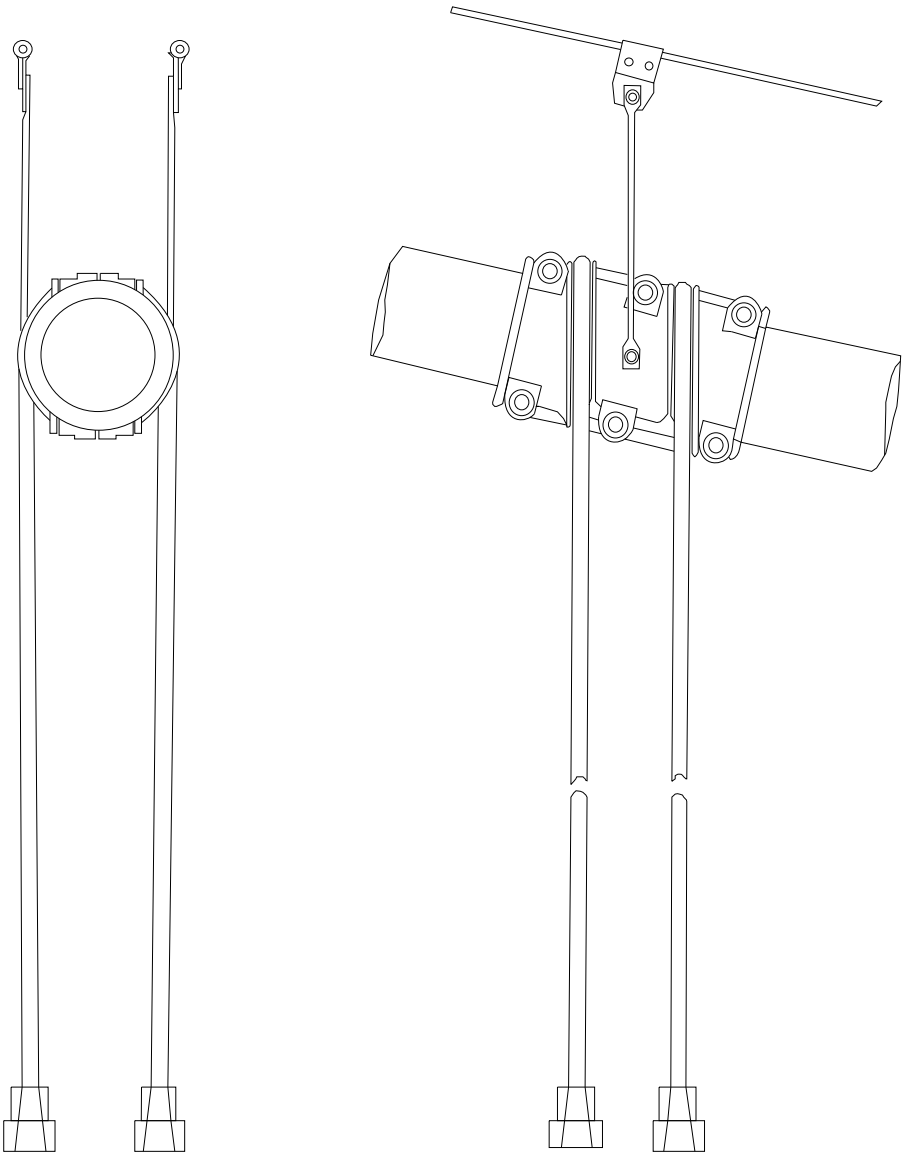


End
Elevation

Elevation

South Suspender - Panel Point 57

REVISION	1	DATE		CREW		REVISION	2	DATE		CREW	
REVISION	3	DATE		CREW		REVISION	4	DATE		CREW	

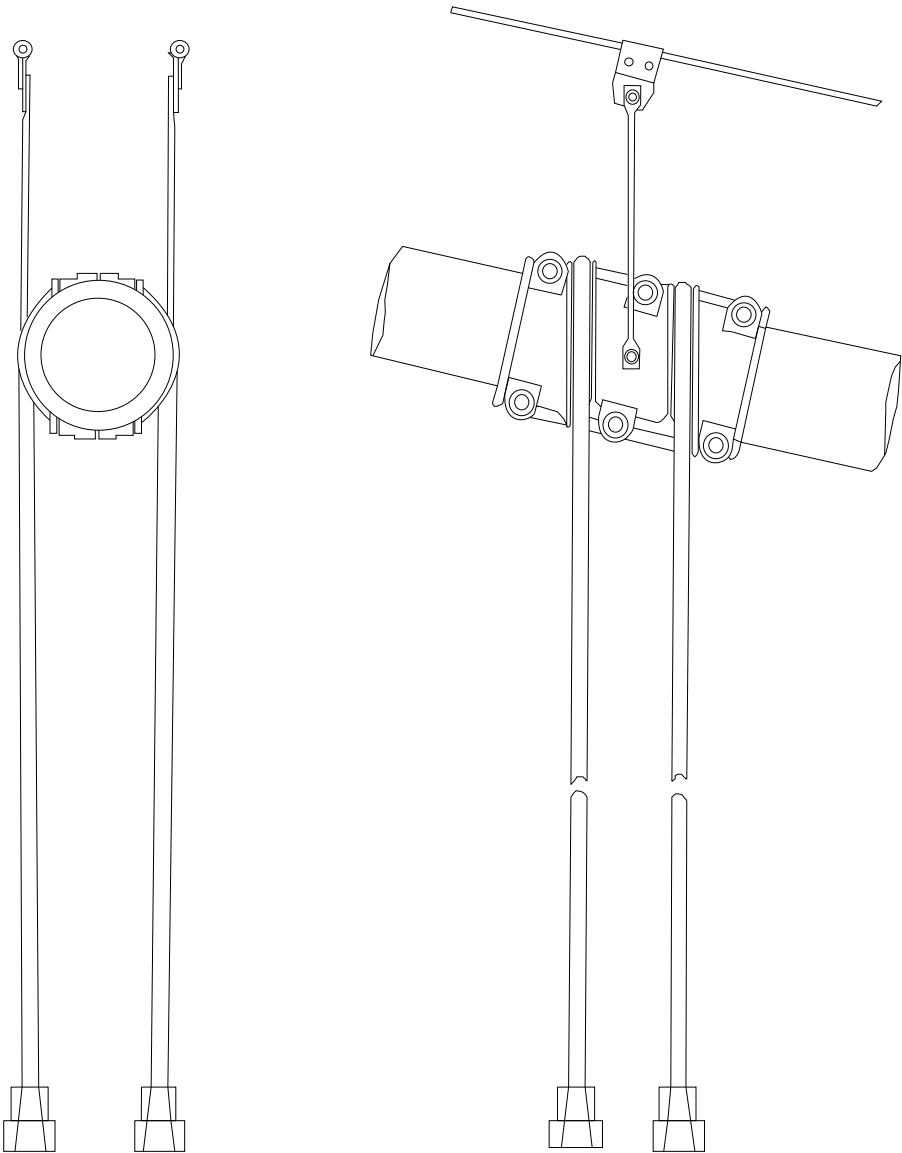


End
Elevation

Elevation

South Suspender - Panel Point 58

REVISION 	DATE	CREW	REVISION 	DATE	CREW
REVISION 	DATE	CREW	REVISION 	DATE	CREW

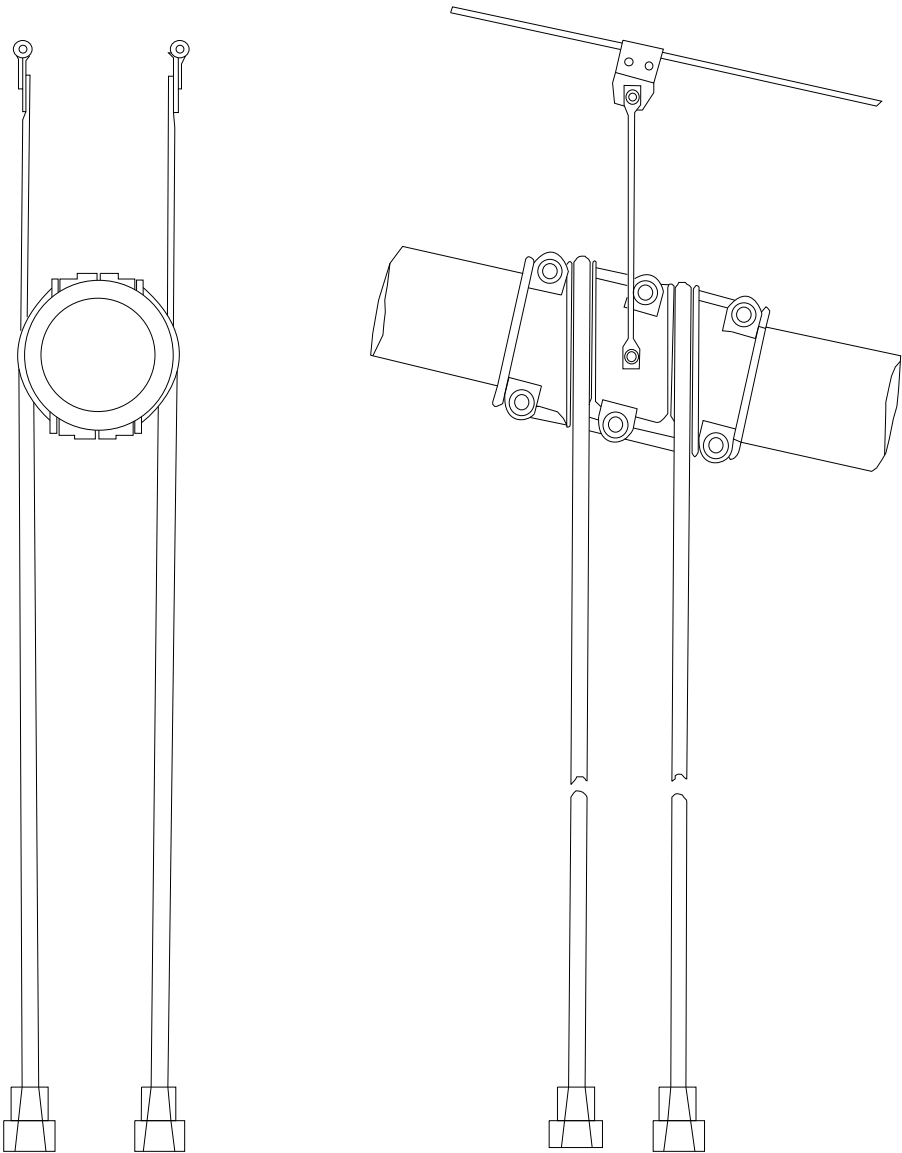


End
Elevation

Elevation

South Suspender - Panel Point 59

REVISION	1	DATE	CREW	REVISION	2	DATE	CREW
REVISION	3	DATE	CREW	REVISION	4	DATE	CREW

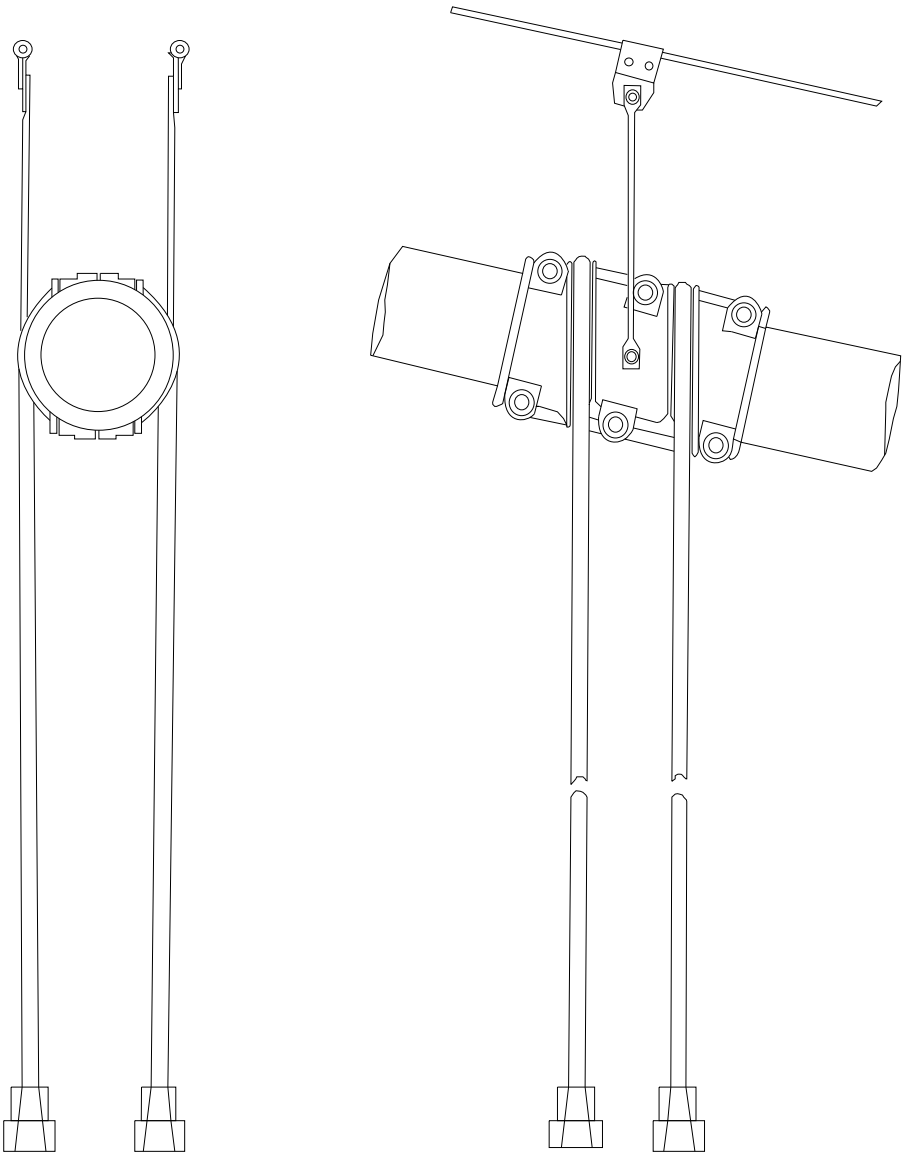


End
Elevation

Elevation

South Suspender - Panel Point 60

REVISION	1	DATE	CREW	REVISION	2	DATE	CREW
REVISION	3	DATE	CREW	REVISION	4	DATE	CREW

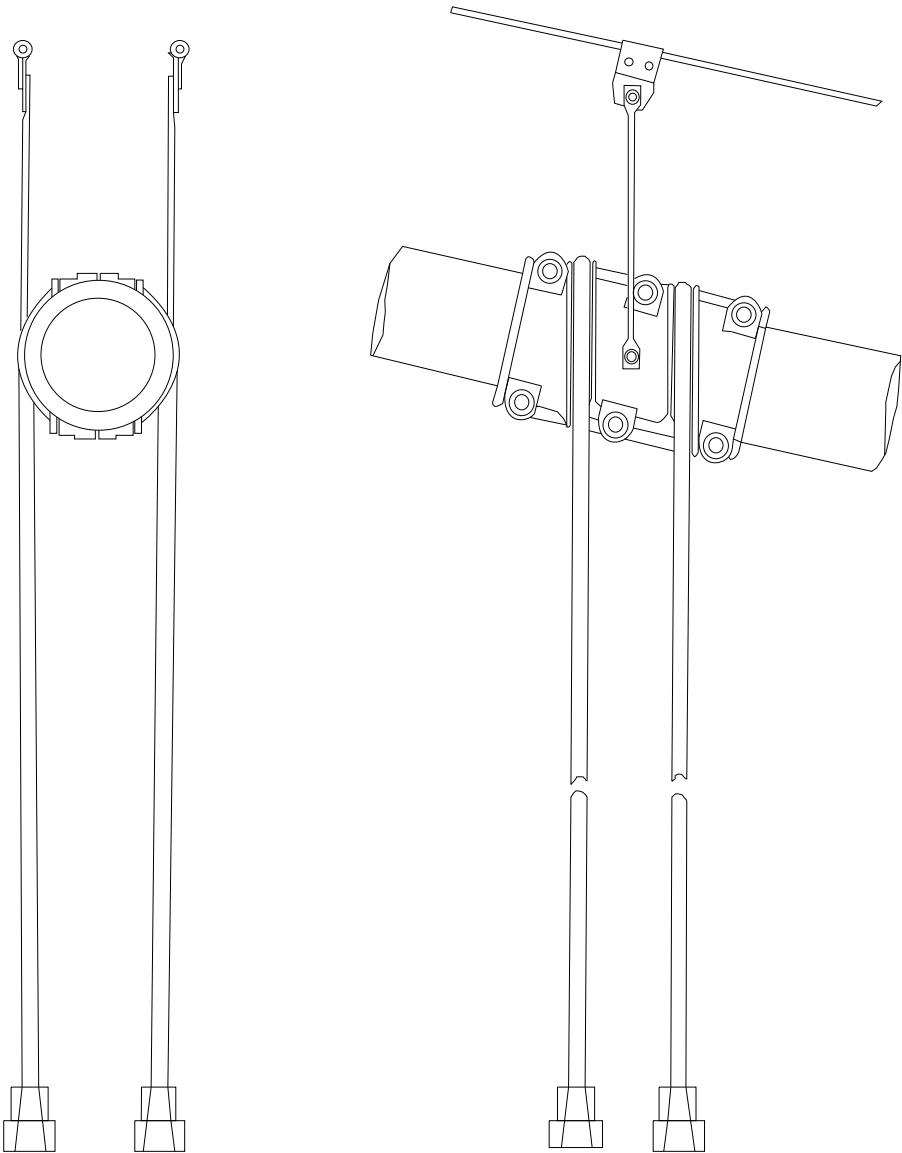


End
Elevation

Elevation

South Suspender - Panel Point 61

REVISION	1	DATE	CREW	REVISION	2	DATE	CREW
REVISION	3	DATE	CREW	REVISION	4	DATE	CREW

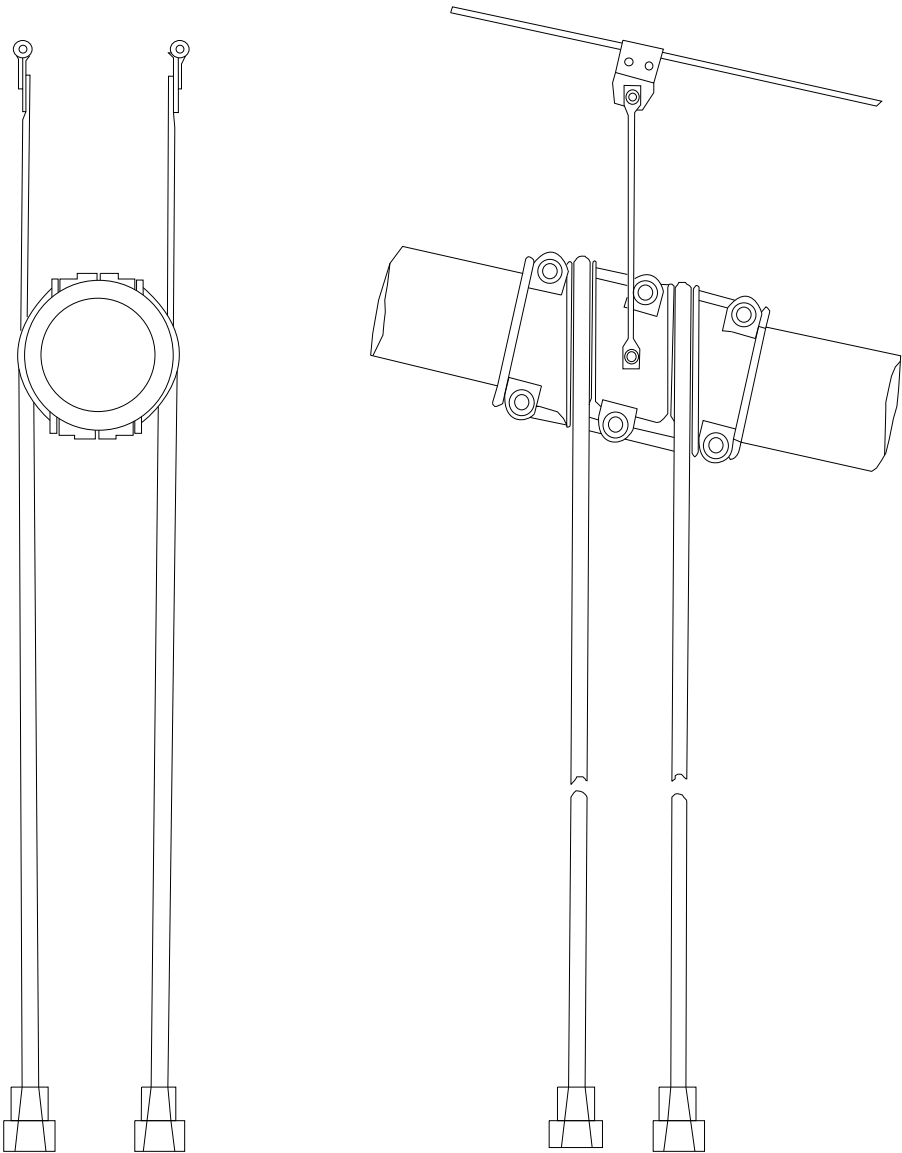


End
Elevation

Elevation

South Suspender - Panel Point 62

REVISION	1	DATE		CREW		REVISION	2	DATE		CREW	
REVISION	3	DATE		CREW		REVISION	4	DATE		CREW	

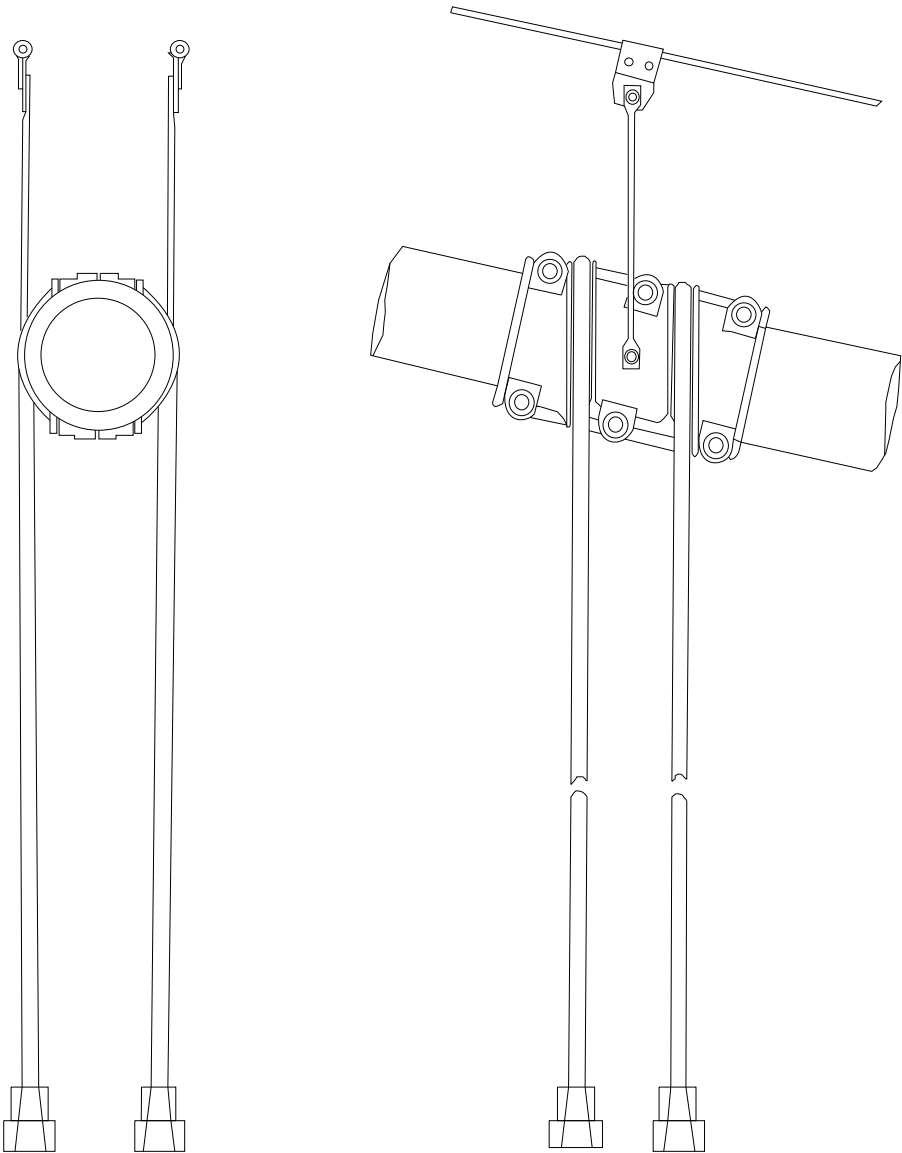


End
Elevation

Elevation

South Suspender - Panel Point 63

REVISION 1	DATE	CREW	REVISION 2	DATE	CREW
REVISION 3	DATE	CREW	REVISION 4	DATE	CREW

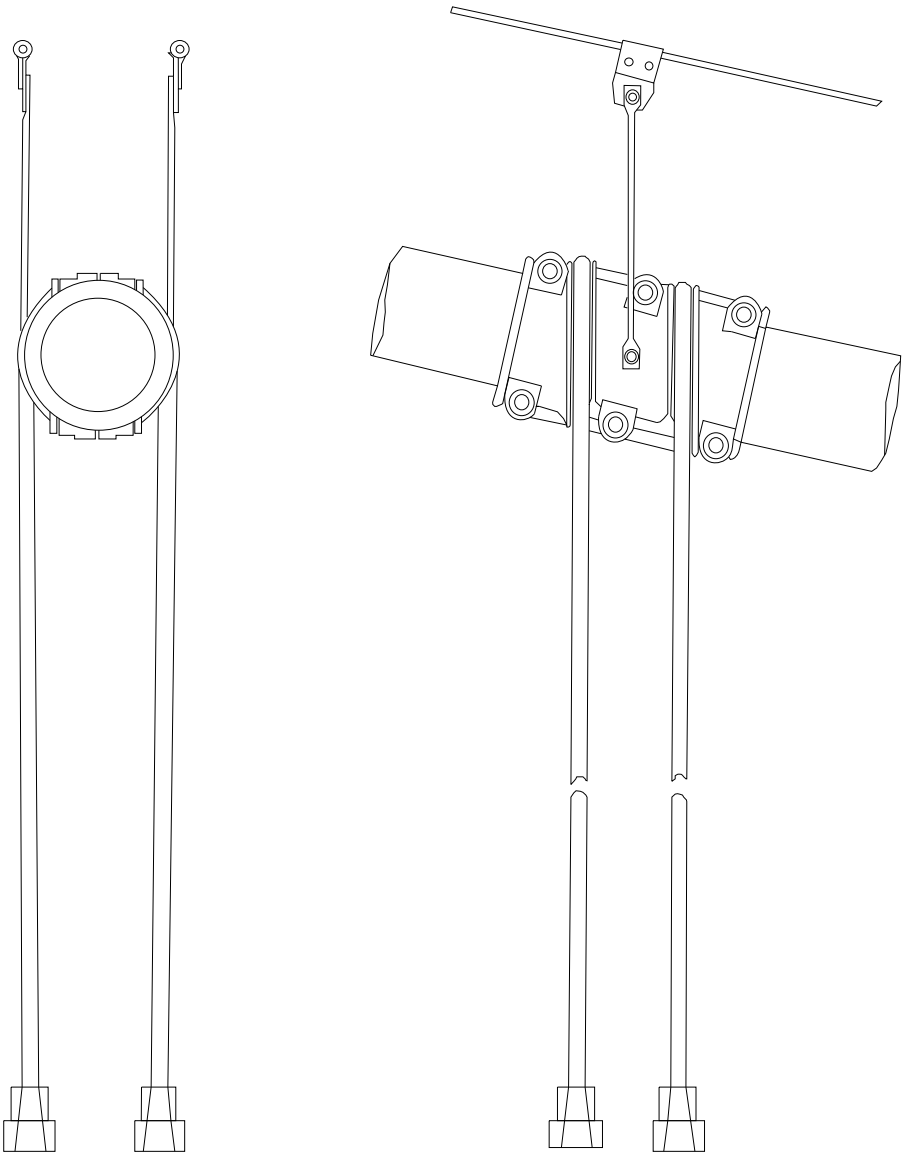


End
Elevation


Elevation

South Suspender - Panel Point 64


REVISION	1	DATE	CREW	REVISION	2	DATE	CREW
REVISION	3	DATE	CREW	REVISION	4	DATE	CREW

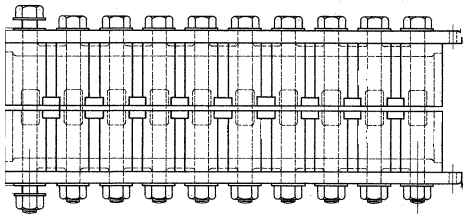


Plan View

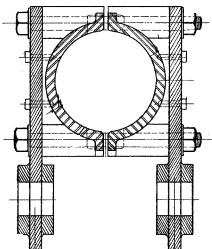


Section View

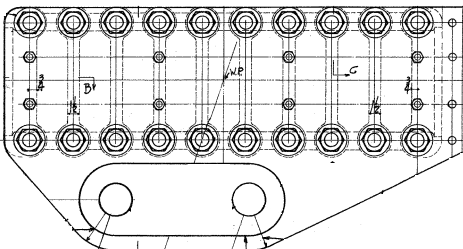

Elevation

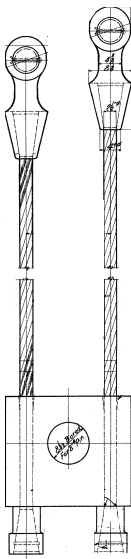

Elevation

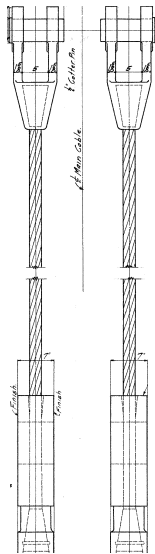

End View

South Suspender - Panel Point 65

REVISION 1	DATE	CREW	REVISION 2	DATE	CREW
REVISION 3	DATE	CREW	REVISION 4	DATE	CREW