


PROJECT NO. P402230034
 DATE _____
 CREW _____

BRIDGE NO. LUC-2-1862
 SHEET _____

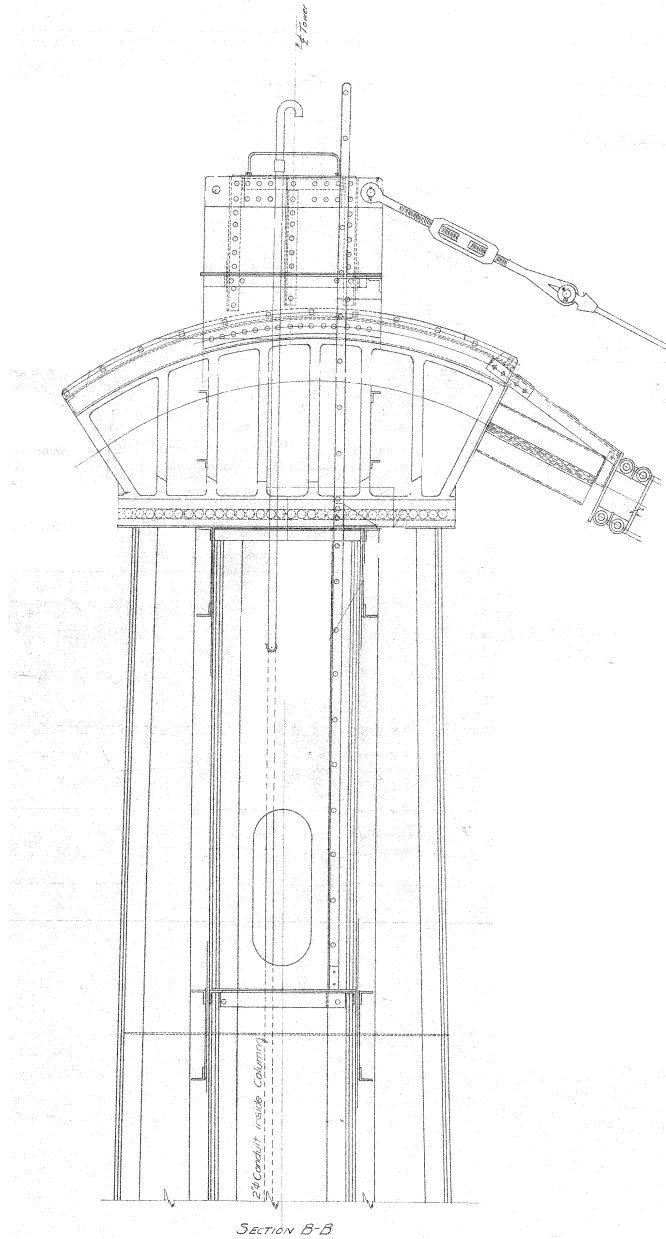


Tower C - North Saddle

REVISION 1	DATE	CREW	REVISION 2	DATE	CREW
REVISION 3	DATE	CREW	REVISION 4	DATE	CREW

PROJECT NO. P402230034
 DATE _____
 CREW _____

BRIDGE NO. LUC-2-1862
 SHEET _____

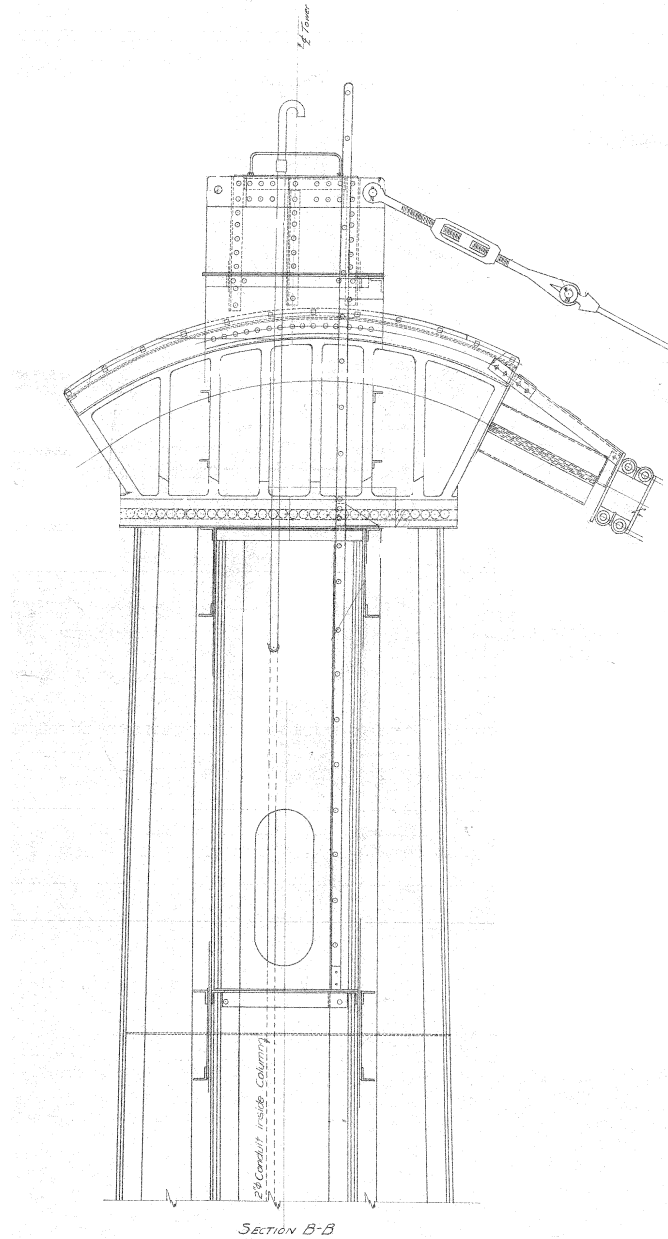


Tower C - South Saddle

REVISION 1	DATE	CREW	REVISION 2	DATE	CREW
REVISION 3	DATE	CREW	REVISION 4	DATE	CREW


PROJECT NO. P402230034
 DATE _____
 CREW _____

BRIDGE NO. LUC-2-1862
 SHEET _____

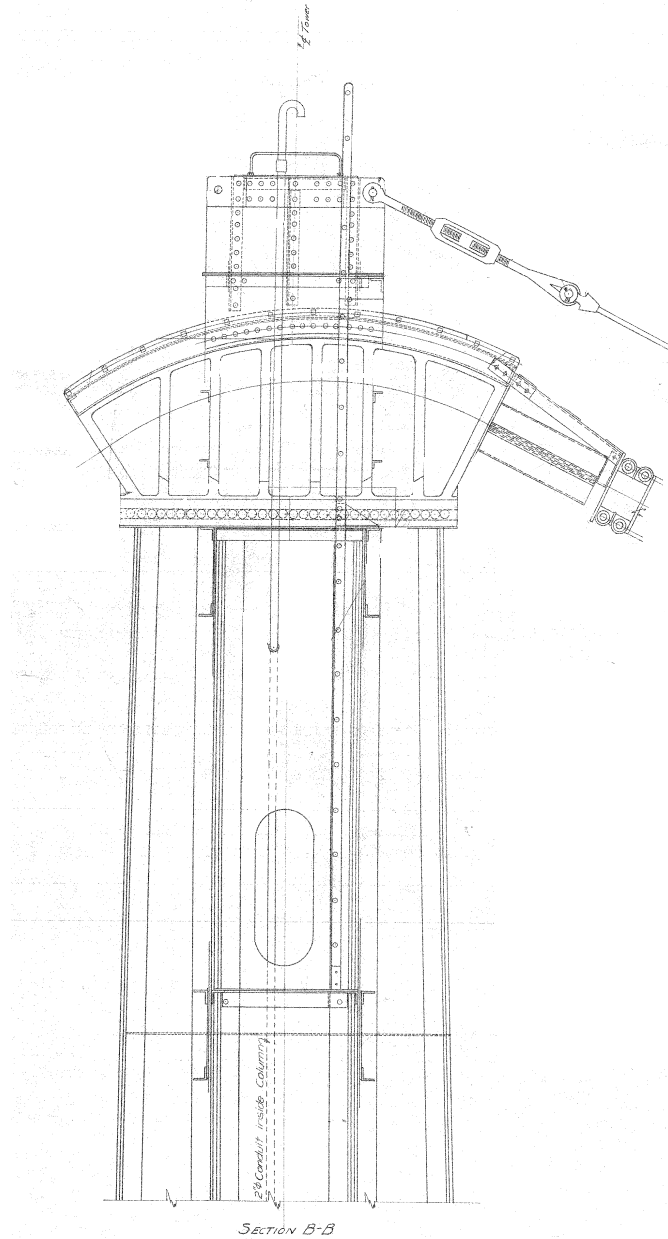

Tower D - North Saddle

REVISION 1	DATE	CREW	REVISION 2	DATE	CREW
REVISION 3	DATE	CREW	REVISION 4	DATE	CREW

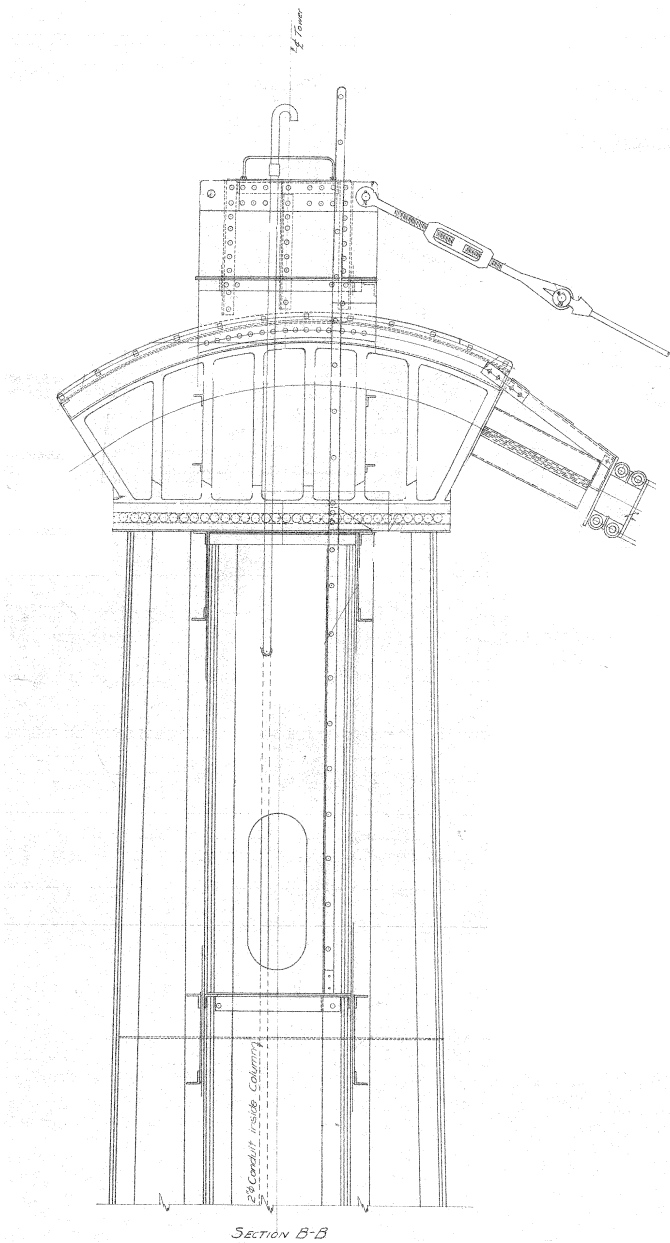

Tower D - South Saddle

REVISION 	DATE	CREW	REVISION 	DATE	CREW
REVISION 	DATE	CREW	REVISION 	DATE	CREW