
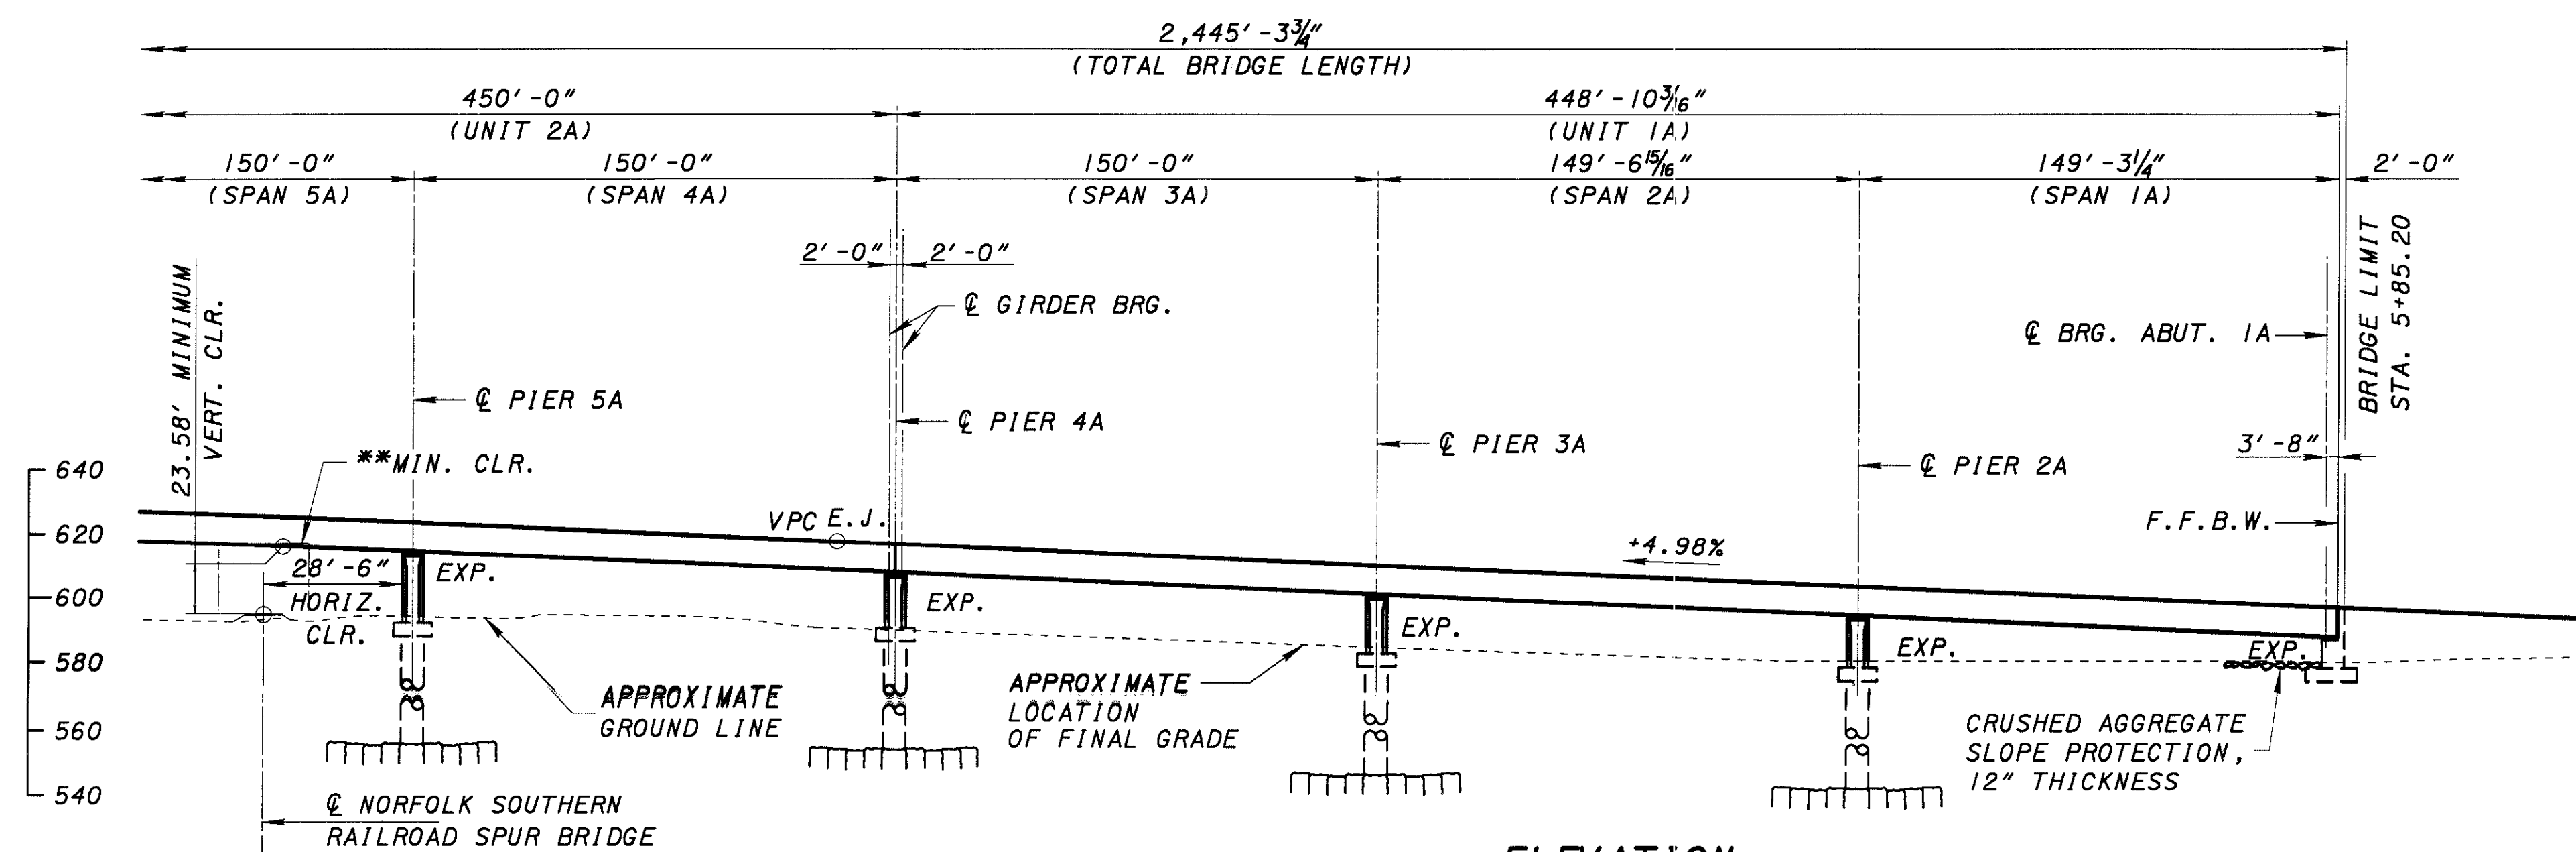
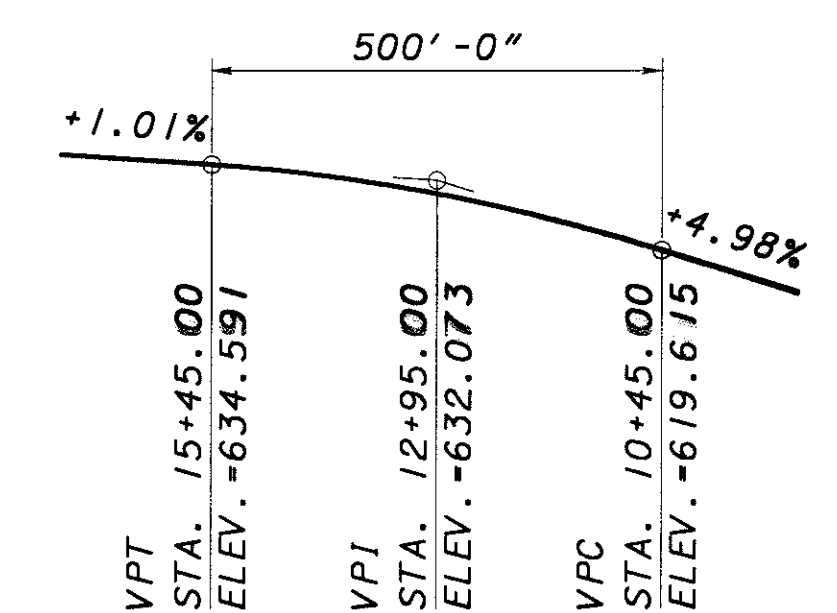
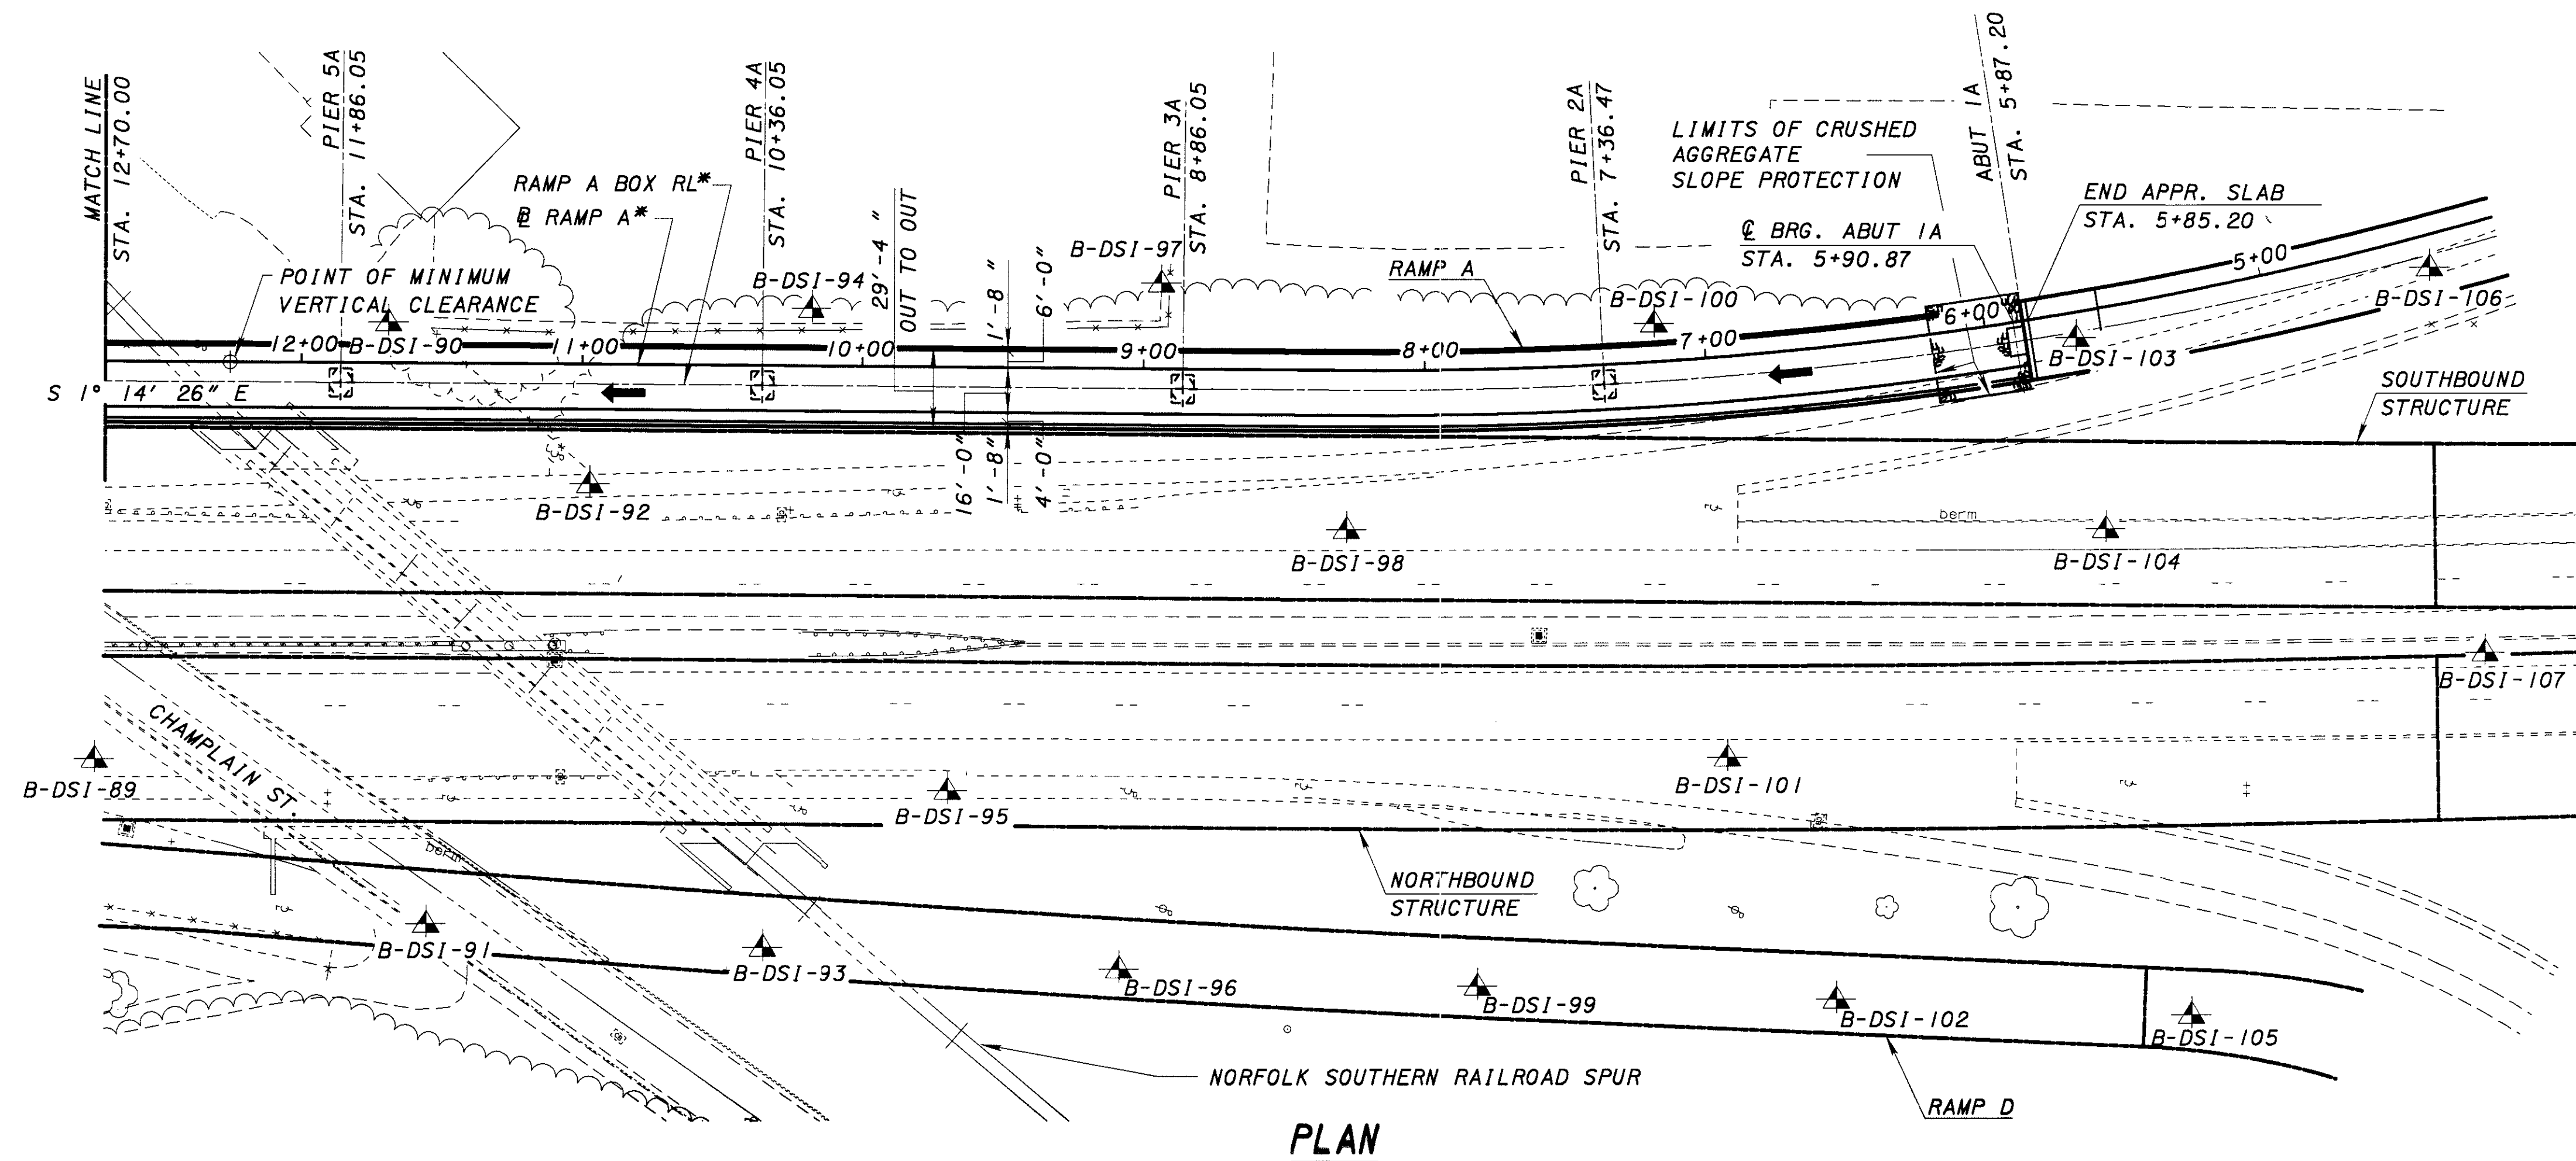



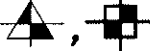


ELEVATION
STATIONS AND SPAN LENGTHS SHOWN
ARE TAKEN ALONG @ RAMP A (U.O.N.)


NOTE:

- * 1. FOR BOX GIRDER ALIGNMENTS SEE SHEETS B10 THRU B19.
 - 2.  DENOTES BORING LOCATION. FOR BORING LOG INFORMATION SEE SHEETS 1585 THRU 1879.
 - 3. FOR SURVEY BENCH MARK INFORMATION SEE ROADWAY PLANS SHEETS 8 THRU 16.
 - 4. FOR UTILITY AND RIGHT OF WAY INFORMATION SEE ROADWAY PLANS SHEETS 96-148, 162-172, 370-373.
 - 5. EARTHWORK LIMITS HAVE NOT BEEN SHOWN. ACTUAL SLOPES SHALL CONFORM TO ROADWAY PLAN CROSS-SECTIONS.
- ***
- 6. REQUIRED CONSTRUCTION CLEARANCE SHALL BE MINIMUM OF 14'-0" HORIZONTAL FROM $\mathcal{C}$ OF TRACKS AND 22'-0" VERTICAL AS MEASURED 6'-0" FROM $\mathcal{C}$ TRACKS. IF THE REQUIRED MINIMUM CONSTRUCTION CLEARANCES NEED TO BE ENCRoACHED UPON BY THE CONTRACTOR DUE TO HIS MEANS AND METHODS, IT SHALL BE THE CONTRACTORS RESPONSIBILITY TO NOTIFY AND OBTAIN WRITTEN PERMISSION FROM THE AFFECTED RAILROAD.
 - 7. FOR CURVE DATA, REFER TO SHEET B18, B19.
 - 8. ELEVATION OF DRILLED SHAFT TIPS NOT TO SCALE.


06/06/01
... NB-042.DGN

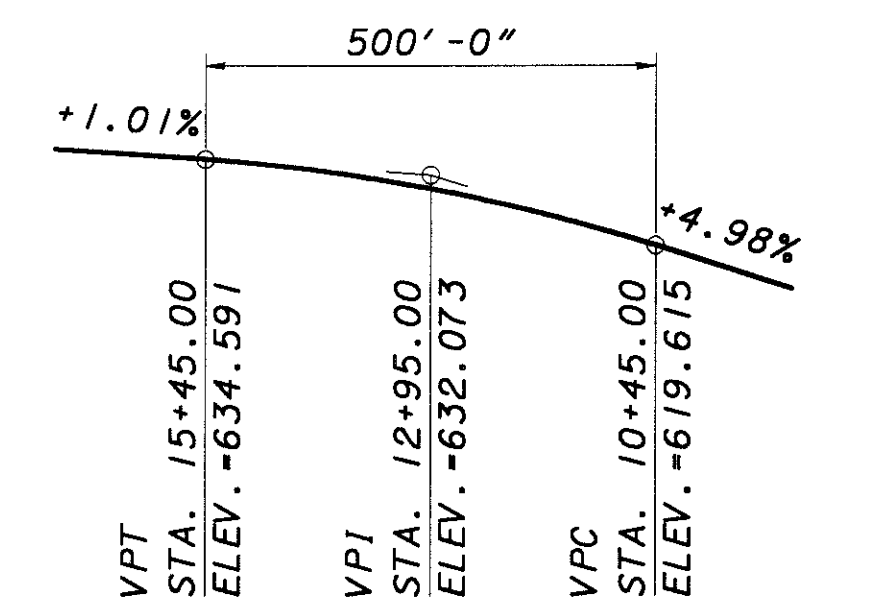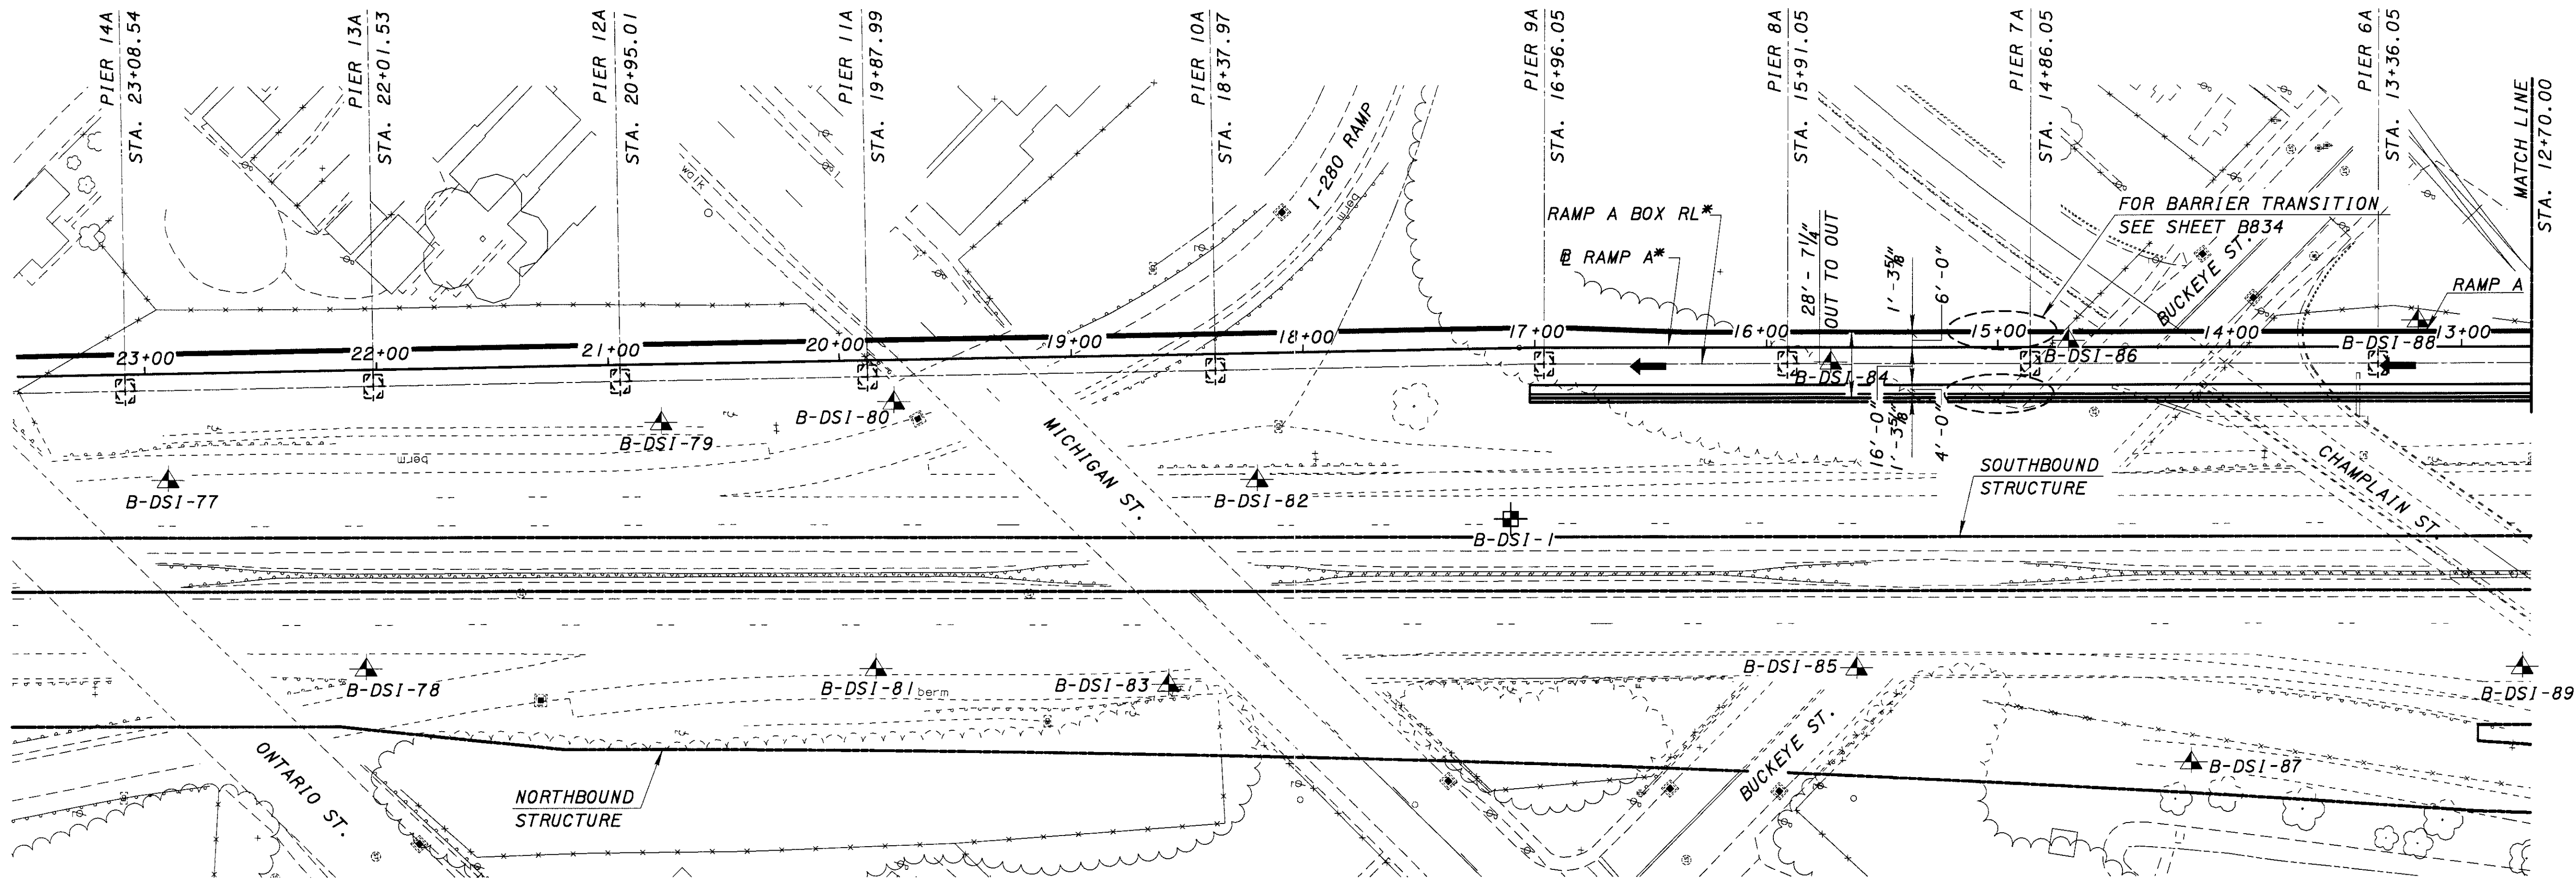

VERTICAL CURVE DIAGRAM

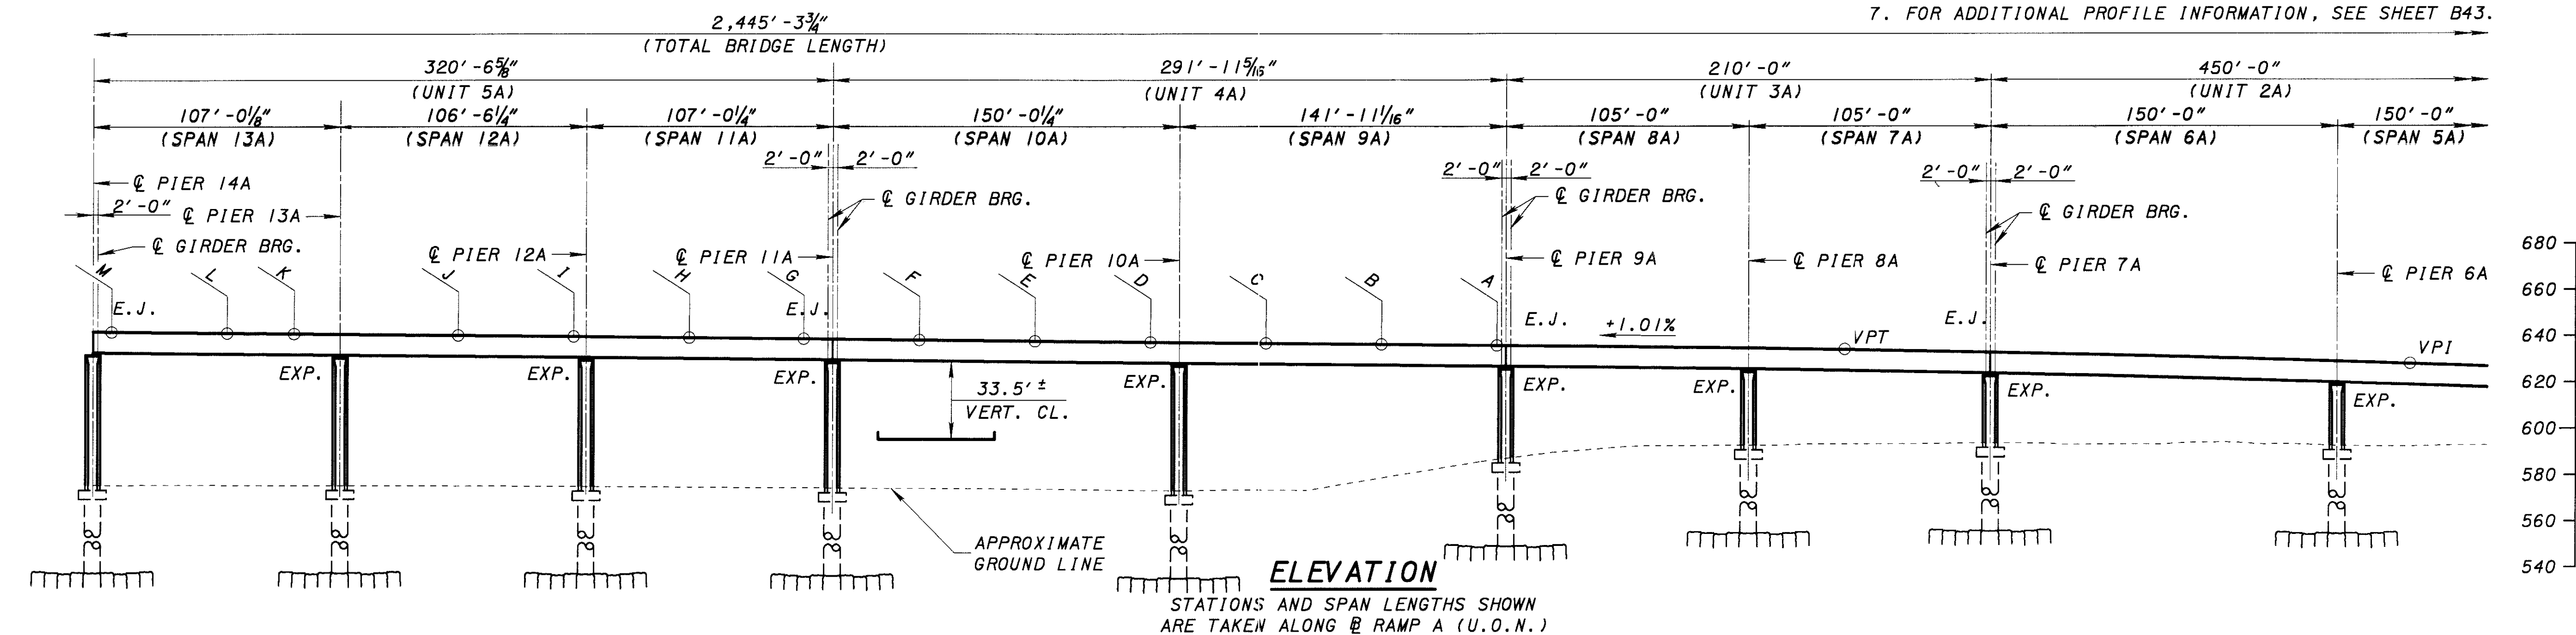

- NOTE:
1. FOR BOX GIRDER ALIGNMENTS SEE SHEETS B10 THRU B19.
 2. Δ DENOTES BORING LOCATION. FOR BORING LOG INFORMATION SEE SHEETS 1585 THRU 1879.
 3. FOR SURVEY BENCH MARK INFORMATION SEE ROADWAY PLANS SHEETS 8 THRU 16.
 4. FOR UTILITY AND RIGHT OF WAY INFORMATION SEE ROADWAY PLANS SHEET 96-148, 162-172, 370-373.
 5. ELEVATION OF DRILLED SHAFT TIPS NOT TO SCALE.
 6. FOR CURVE DATA, REFER TO SHEET B18, B19.
 7. FOR ADDITIONAL PROFILE INFORMATION, SEE SHEET B43.

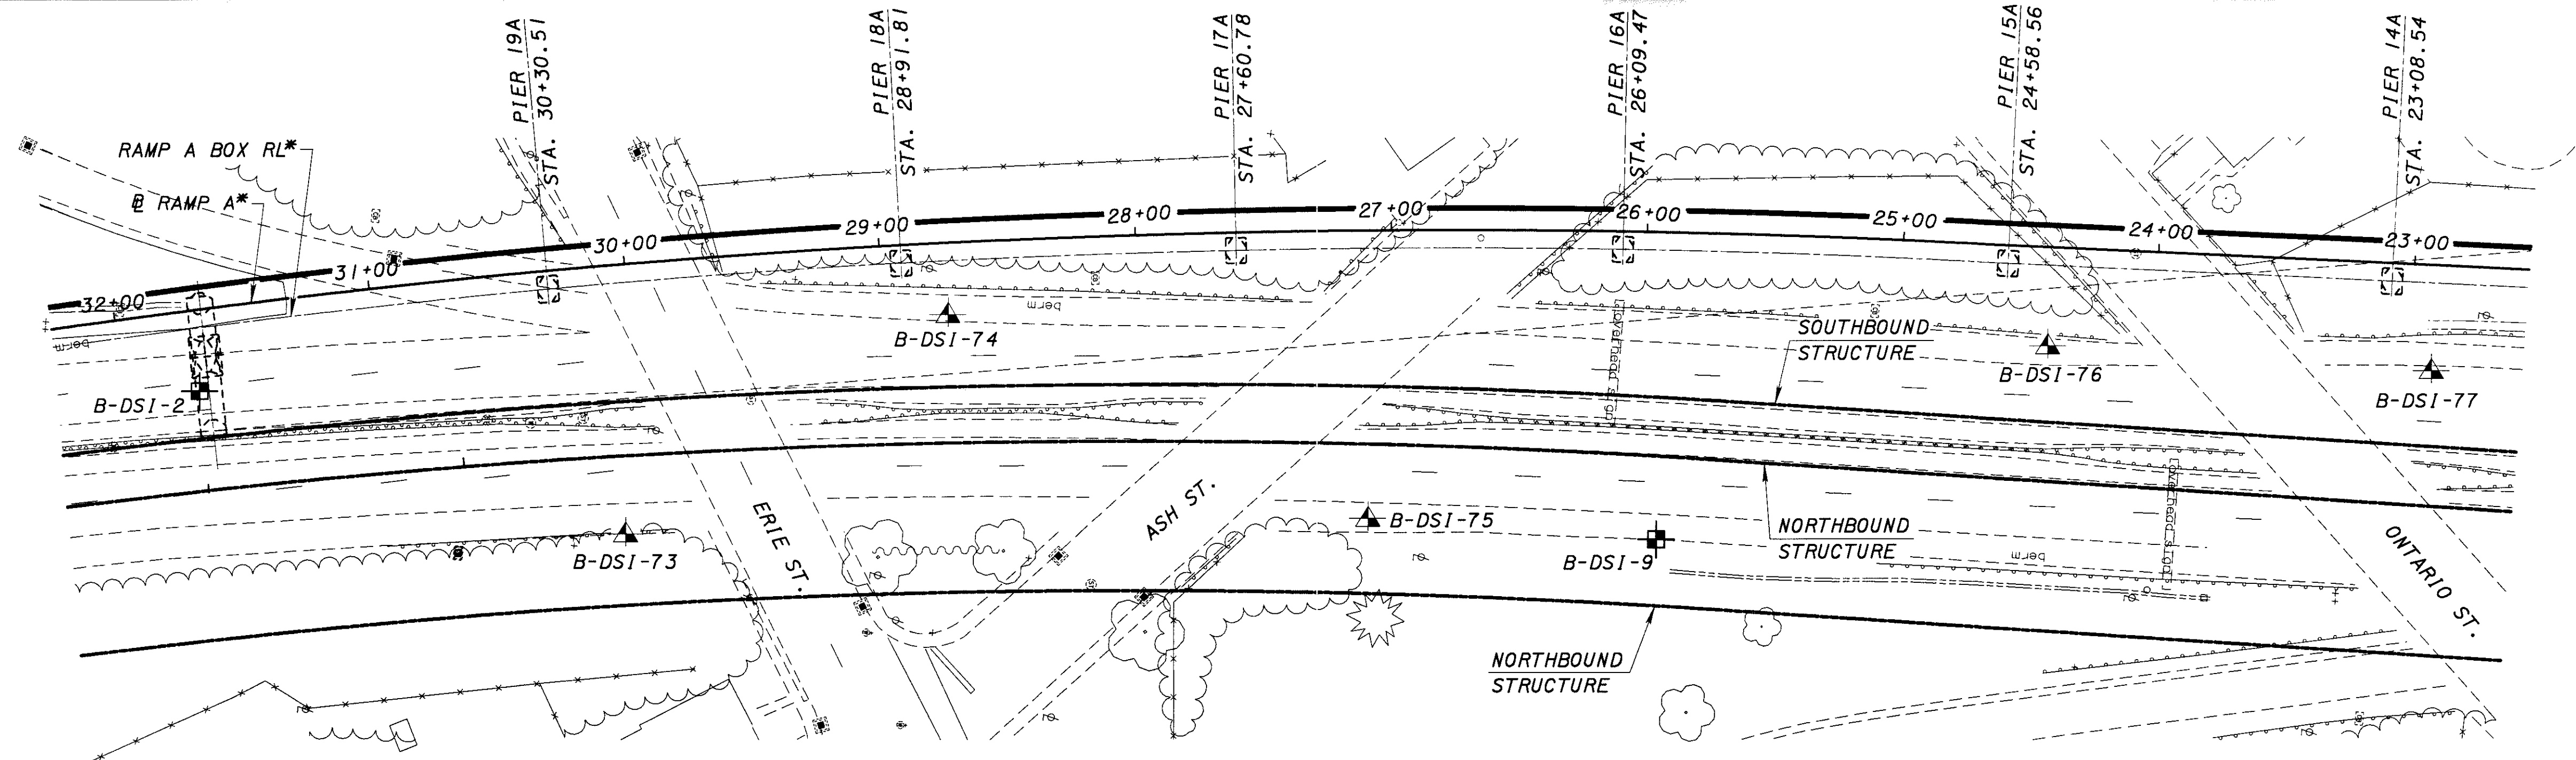

PLAN

VERTICAL PI INFORMATION

PI	'A'	'B'	'C'	'D'	'E'	'F'	'G'	'H'	'I'	'J'	'K'	'L'	'M'	'N'	'O'	'P'	'Q'	'R'	
STATION	17+00.00	17+50.00	18+00.00	18+50.00	19+00.00	19+50.00	20+00.00	20+50.00	21+00.00	21+50.00	22+20.88	22+50.00	23+00.00	23+45.59	24+00.00	24+70.28	25+00.00	25+50.00	
ELEVATION	636.153	636.652	637.156	637.660	638.164	638.668	639.171	639.675	640.179	640.683	641.397	641.911	642.783	643.569	644.494	645.670	646.161	646.962	
SLOPE (%)	1.00	1.01	1.01	1.01	1.01	1.01	1.01	1.01	1.01	1.01	1.01	1.76	1.75	1.72	1.70	1.67	1.65	1.60	1.53

VERTICAL PI INFORMATION

PI	'S'	'T'	'U'	'V'	'W'	'X'	'Y'	'Z'	'AA'	'AB'	'AC'	'AD'	'AE'	'AF'	'AG'	'AH'	'AI'
STATION	26+00.00	26+25.00	26+50.00	26+67.28	27+00.00	27+25.00	27+50.00	27+75.00	28+00.00	28+25.00	28+50.00	28+75.00	29+00.00	29+50.00	30+00.00	30+50.00	31+00.00
ELEVATION	647.728	648.103	648.486	648.774	649.175	649.537	649.947	650.404	650.909	651.463	652.064	652.733	653.411	654.847	656.287	657.741	659.187
SLOPE (%)	1.50	1.53	1.67	1.23	1.45	1.64	1.83	2.02	2.21	2.41	2.67	2.71	2.87	2.88	2.91	2.89	

NOTE:

1. FOR BOX GIRDER ALIGNMENTS SEE SHEETS B10 THRU B19.
2. DENOTES BORING LOCATION. FOR BORING LOG INFORMATION SEE SHEETS 1585 THRU 1879.
3. FOR SURVEY BENCH MARK INFORMATION SEE ROADWAY PLANS SHEETS 8 THRU 16.
4. FOR UTILITY AND RIGHT OF WAY INFORMATION SEE ROADWAY PLANS SHEET 96-148, 162-172, 370-373.
5. ELEVATION OF DRILLED SHAFT TIPS NOT TO SCALE.
6. FOR CURVE DATA, REFER TO SHEET B18, B19.

