



R-3

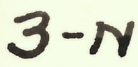



distrope	=	100' R/W	Over
dist	=	80' R/W	
dist	=	70' R/W	
dist	=	60' R/W	
dist	=	50' R/W	
dist	=	45' R/W	
dist	=	40' R/W	
dist	=	30' R/W	
dist	=	1/4 regular	

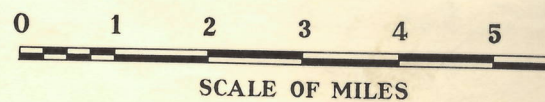

R-3

R-4

R-5

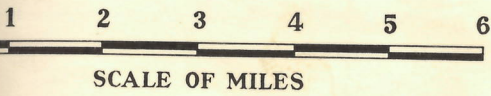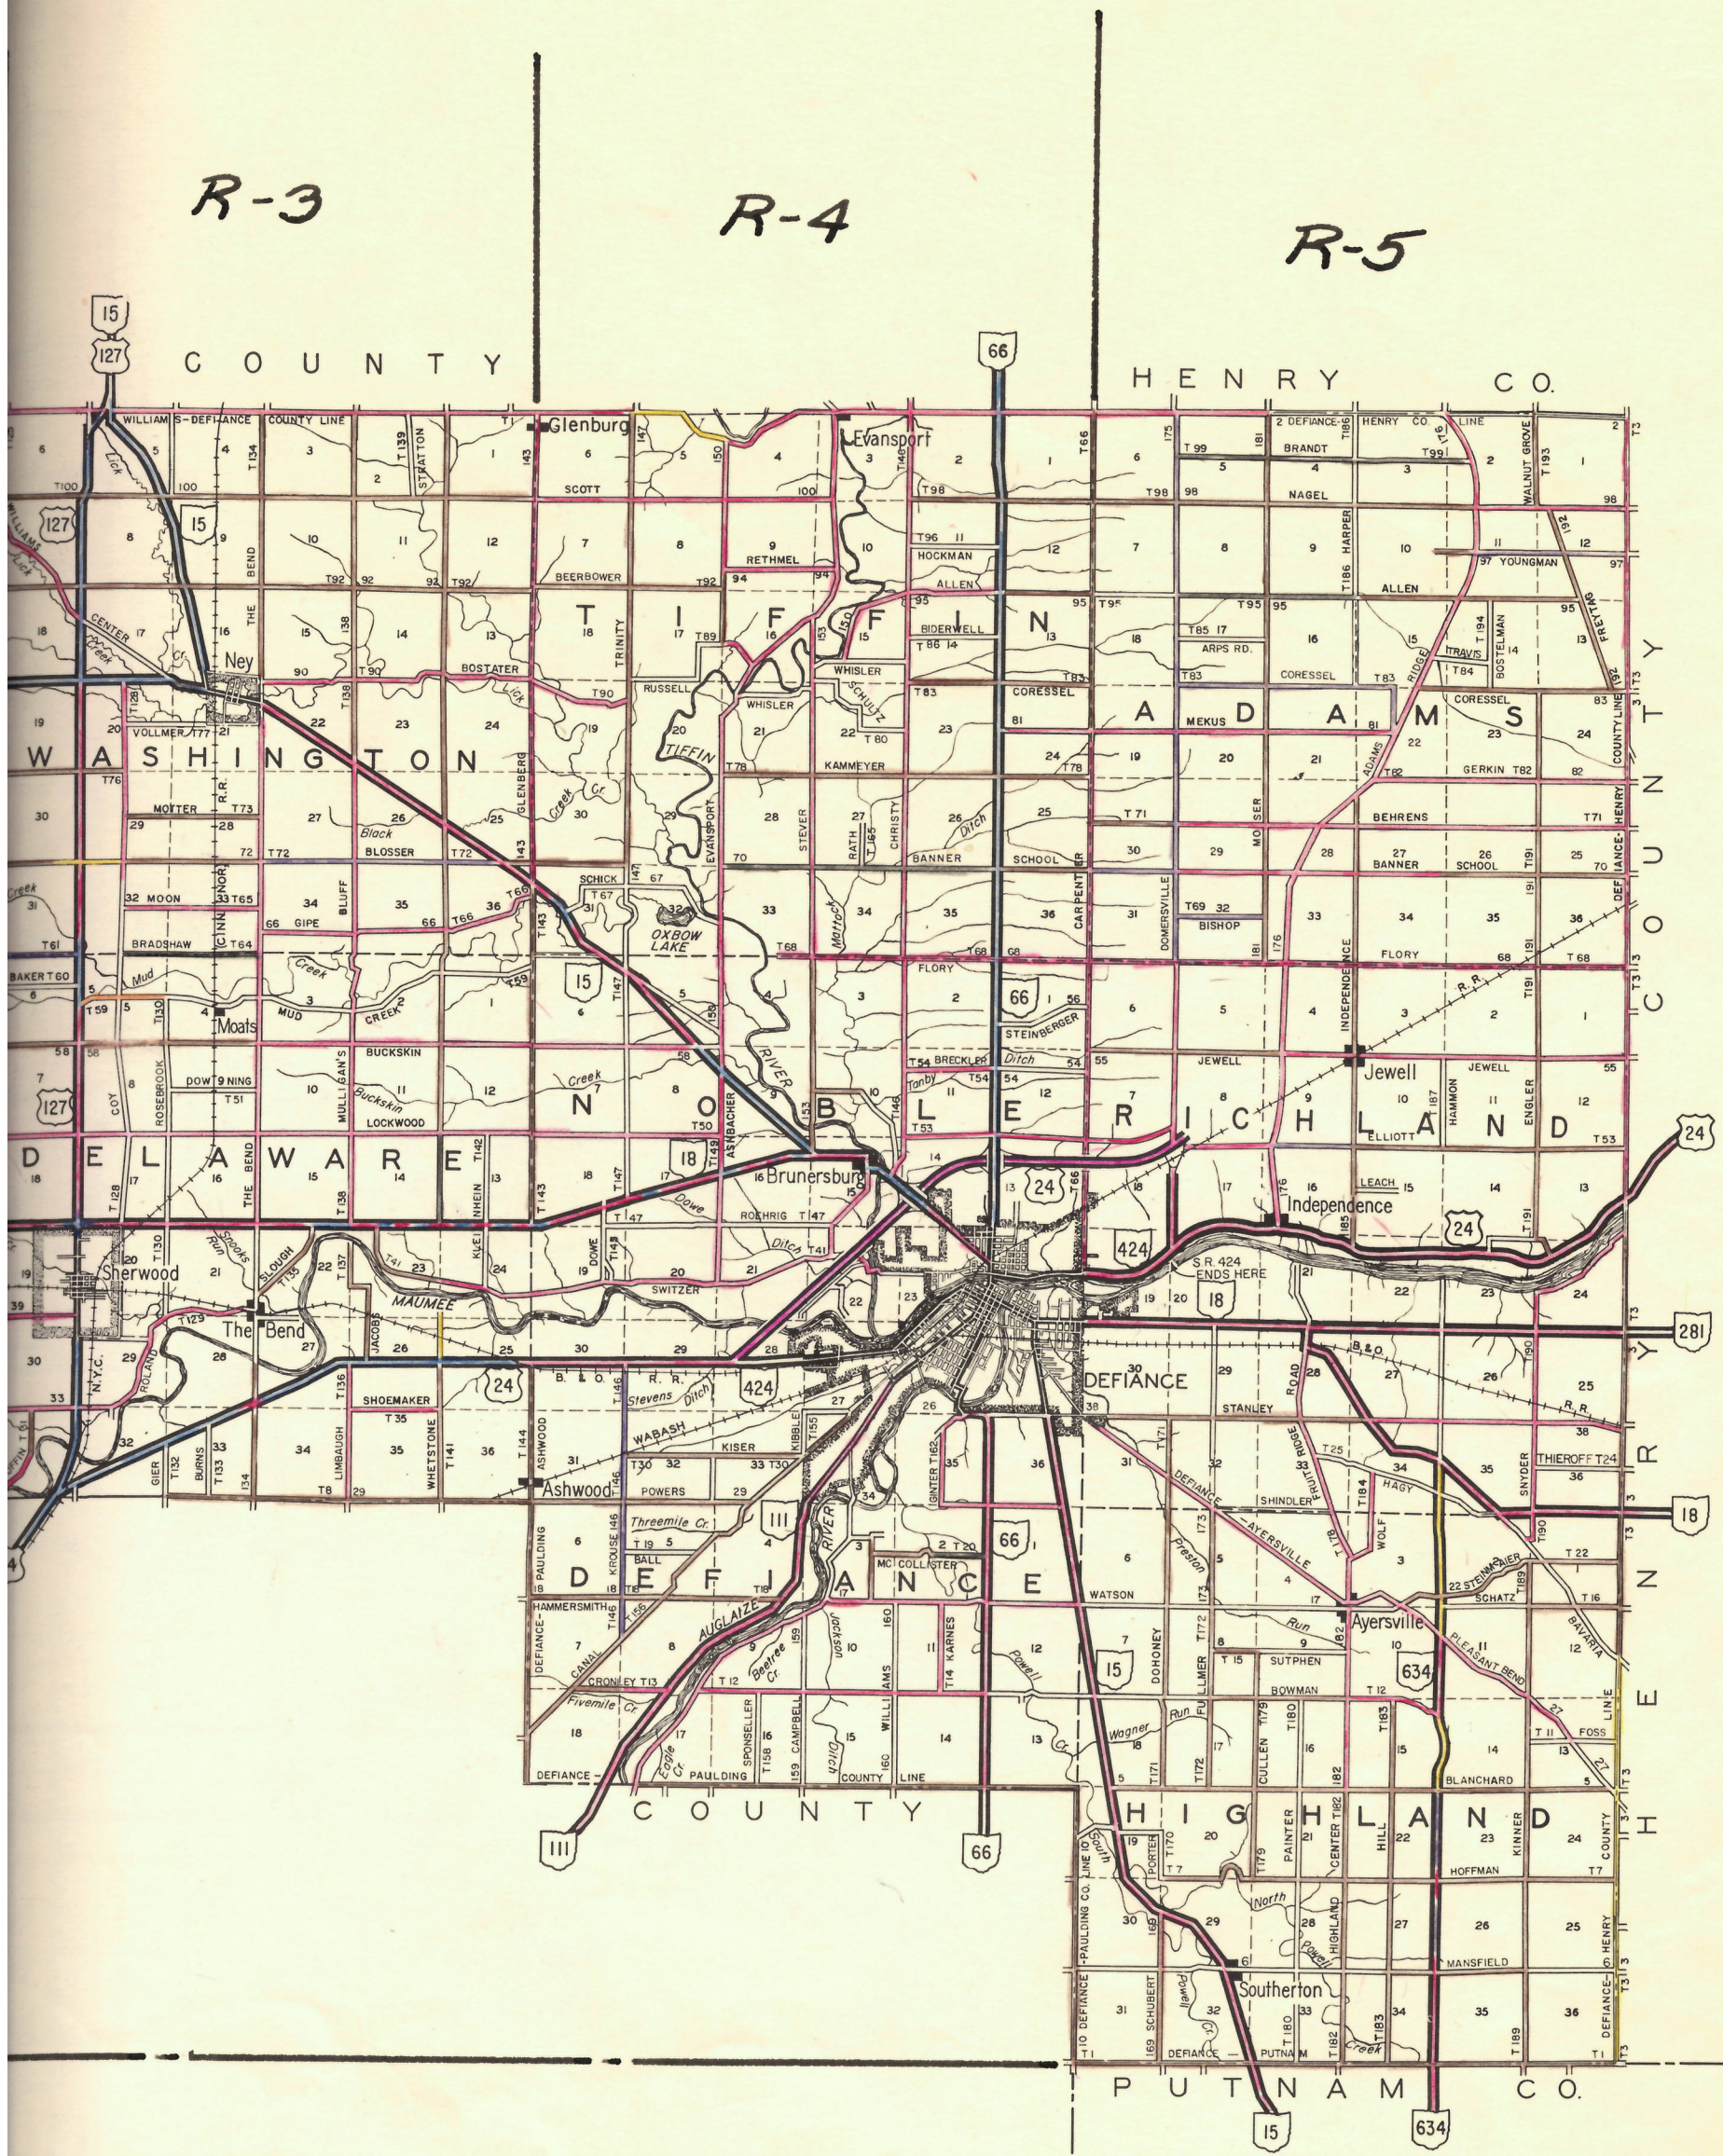

SCALE OF MILES

OHIO DEPARTMENT OF HIGHWAYS
BUREAU OF TRAFFIC
OHIO HIGHWAY MAP
DEFIANCE COUNTY