


FED. RD. DIVISION	STATE	PROJECT	TYPE FUNDS
2	OHIO		

FUL. 2-(7.35) R/W PLAN
 FULTON COUNTY
 DATE: 12-11-58 DRAWN BY H.E.
 REVISED: 12-19-58

SEC. 22 T1N R5E GERMAN TWP

SEC. 23 T1N R5E GERMAN TWP

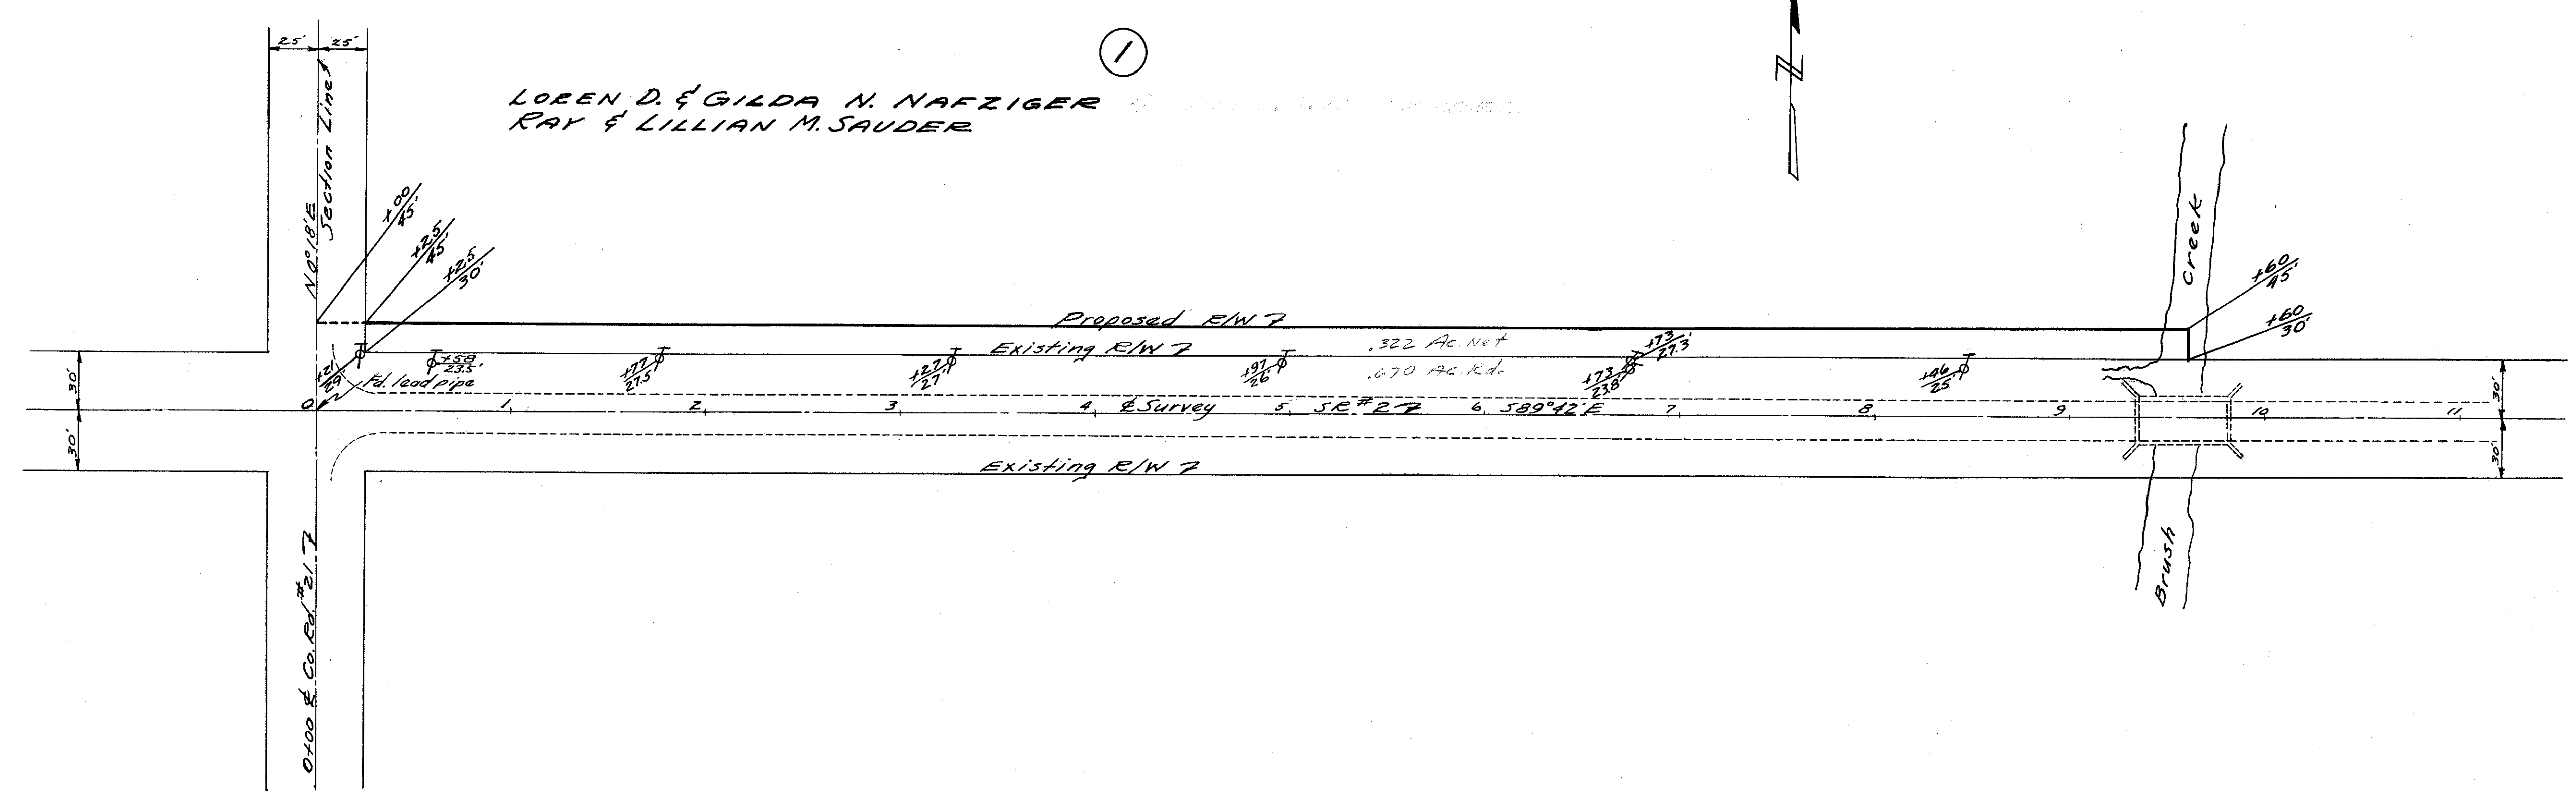

SEC. 27 T1N R5E GERMAN TWP

SEC. 26 T1N R5E GERMAN TWP

R1002 *2 A-33

297-Q1