
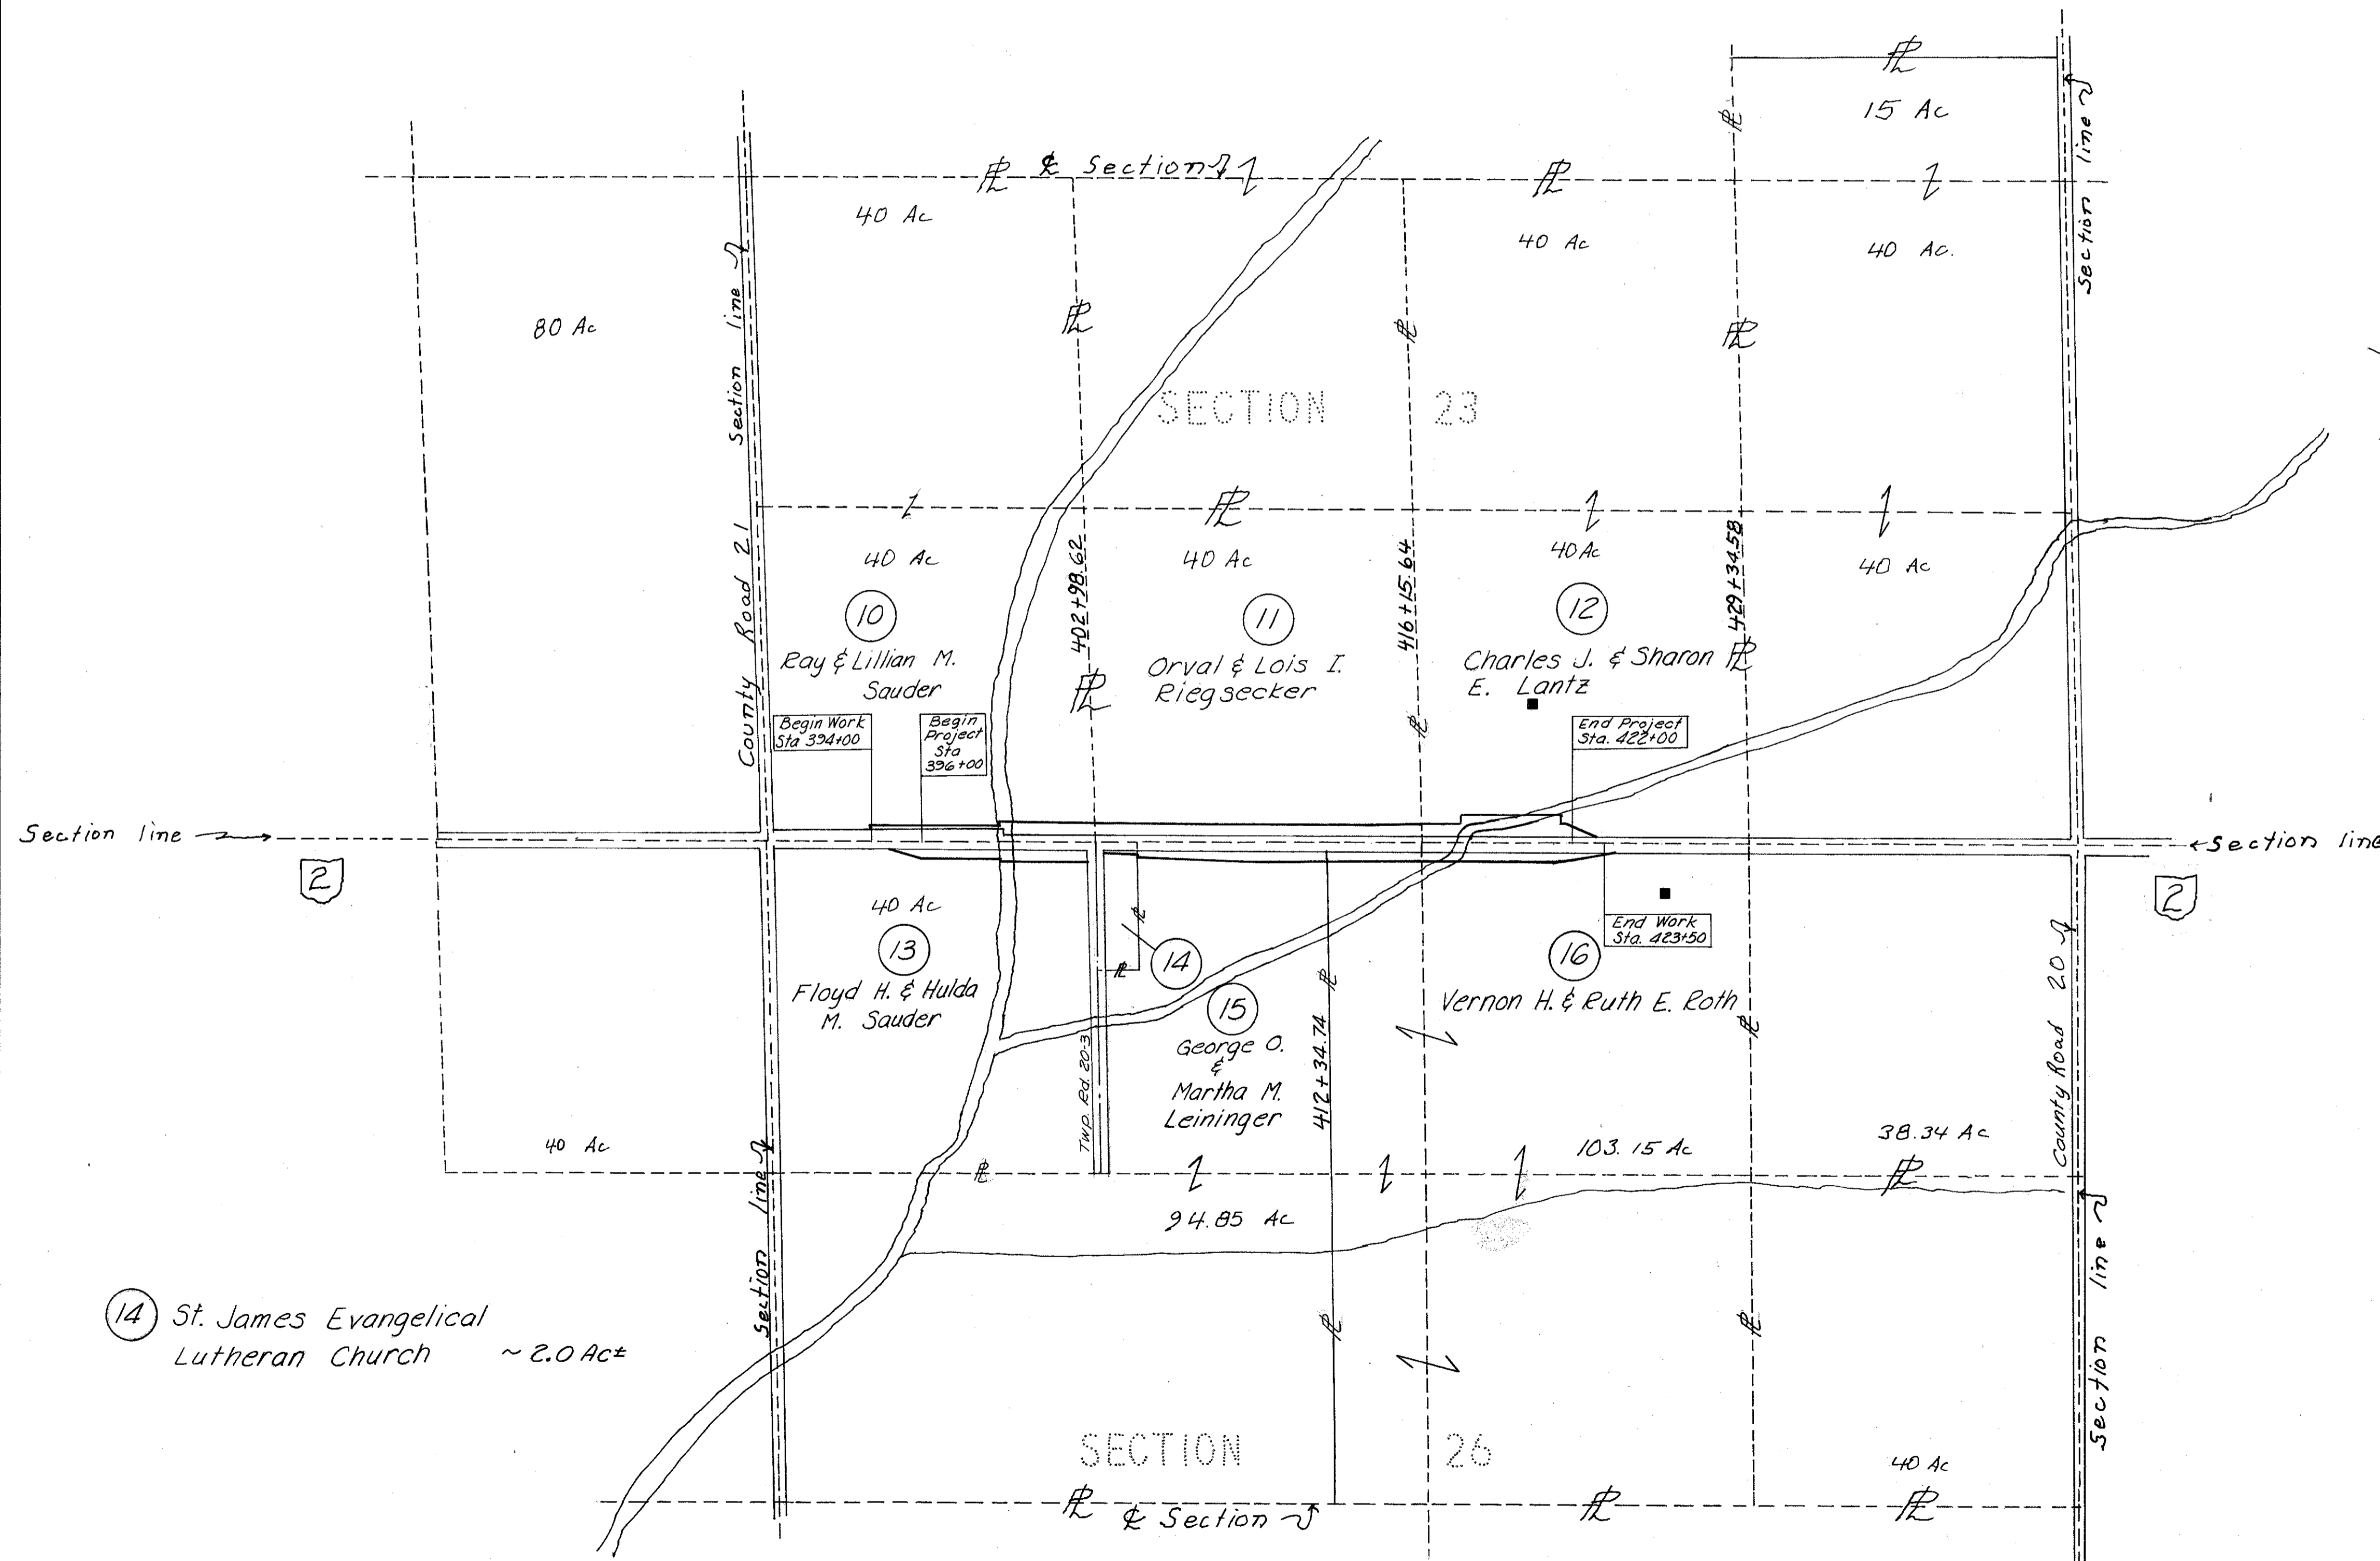


# PROPERTY PLAT

FUL 2-7.50  
GERMAN TOWNSHIP  
SECTIONS 22, 23, 26, 27, T7N, R5E  
FULTON COUNTY

FED. RD. DIVISION	STATE	PROJECT
2	OHIO	

FUL-2-7.50

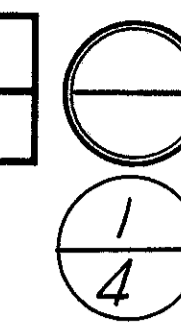

R1002  
#3  
A-47


No.	Date	Description
2	9-18-72	Revised R/W line Parcel No 12
1	9-12-72	Revised R/W line Parcel No 14

# FULTON COUNTY, OHIO

## SUMMARY OF ADDITIONAL RIGHT OF WAY REQUIRED

STATE JOB NO.	FED. RD. DIVISION	STATE	PROJECT
	2	OHIO	

FUL-2-7.50

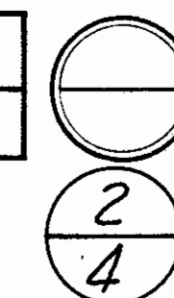

TOTAL NO. OWNERS-7

TOTAL NO. COMPLETE TAKES-0



TOTAL OWNERS WITH STRUCTURES INVOLVED-0

PARCEL NO.	OWNER	DEED RECORD			DEED AREA	TOTAL PRO		TOTAL TAKE		PRO IN TAKE		NET TAKE		NET RES. LT.	NET RES. RT.	BLDG'S TO BE ACQ'D	SHEET NO.	REMARKS	OTHER DESIGNATED EASEMENTS	TYPE FUND
		BOOK	PAGE	DATE		Acres	Sq. ft.	Acres	Sq. ft.	Acres	Sq. ft.	Acres	Sq. ft.							
10 10 WA	Ray & Lillian M. Sauder	170 174 156 187	511 773 435 872		80 Ac.	3.035	132,210	1.341	58,397	0.816	35,536	0.525	22,862	76.440 Ac±			1 & 3			
																		To connect field tile - 250 Sq. ft.		
11	Orval & Lois I. Riegsecker	201	1022		40 Ac.	0.907	39,513	2.129	92,745	0.907	39,513	1.222	53,232	37.871 Ac±			1, 3 & 4			
12	Charles J. & Sharon E. Lantz	201	1070		80 Ac.	0.907	39,513	1.422	61,982	0.471	20,532	0.951	41,450	78.142 Ac±			1 & 4			
13 13 T	Floyd H. & Hulda M. Sauder	136	110		40 Ac.	2.684	116,910	1.187	51,724	0.528	26,061	0.589	25,663	36.727 Ac±			1 & 3			Grade and slope ditch
												0.030	1,300							
14	St. James Evangelical Lutheran Church	11 201	391 393		2 Ac.	0.450	19,635	0.171	7,459	0.123	5,374	0.048	2,085	1.502 Ac±			1 & 3			
15	George O. & Martha M. Leininger	152 201	239 392		94.85 Ac.	1.918	83,535	1.172	51,045	0.528	23,014	0.644	28,031	92.278 Ac±			1 & 3			
16 16 T	Vernon H. & Ruth E. Roth	188	854		103.15 Ac.	1.170	50,948	1.736	75,621	0.789	34,352	0.947	41,269	101.033 Ac±			1, 3 & 4			Grade and slope ditch
												0.037	1,614							

UTILITIES	CENTERLINE-REFERENCE-MONUMENTS	SYMBOLS	TYPE FENCE QUANTITIES	GENERAL NOTES	COMPLETION DATE										
					<table border="1" style="width: 100%; border-collapse: collapse;"> <tr> <th>DATE</th> <th>REVISION</th> <th>DESCRIPTION</th> </tr> <tr> <td>9/12/72</td> <td>1</td> <td>Revised R/W line, Parcel 14</td> </tr> <tr> <td>9/15/72</td> <td>2</td> <td>Combined 12-T with 12</td> </tr> </table>	DATE	REVISION	DESCRIPTION	9/12/72	1	Revised R/W line, Parcel 14	9/15/72	2	Combined 12-T with 12	
DATE	REVISION	DESCRIPTION													
9/12/72	1	Revised R/W line, Parcel 14													
9/15/72	2	Combined 12-T with 12													
					<table border="1" style="width: 100%; border-collapse: collapse;"> <tr> <th>SURVEYED</th> <th>DRAWN BY</th> <th>DESIGN</th> <th>CHECKED</th> <th>SUPERVISED</th> </tr> <tr> <td></td> <td></td> <td></td> <td></td> <td></td> </tr> </table>	SURVEYED	DRAWN BY	DESIGN	CHECKED	SUPERVISED					
SURVEYED	DRAWN BY	DESIGN	CHECKED	SUPERVISED											

SEC 23, GERMAN TWP, T7N, R5E


12 CHARLES J. & SHARON E. LANTZ

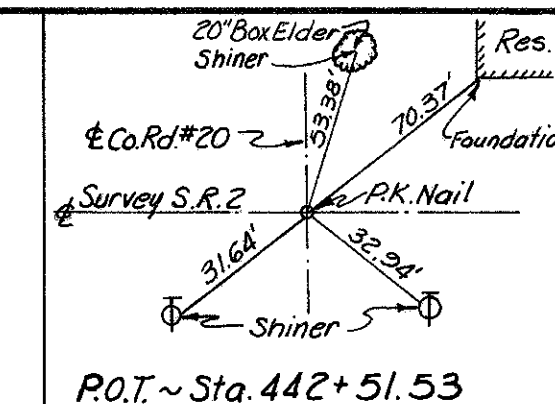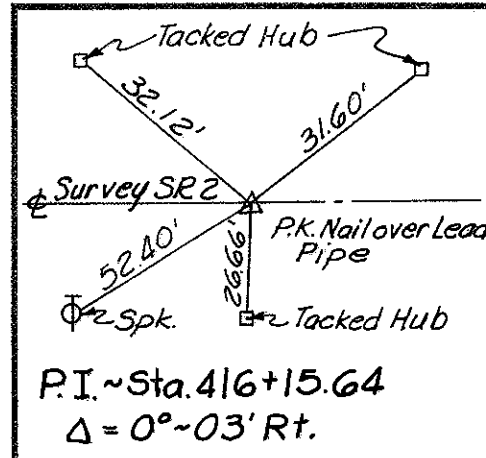

FED. RD. DIVISION	STATE	PROJECT
2	OHIO	

FUL-2-7.50

4  
4

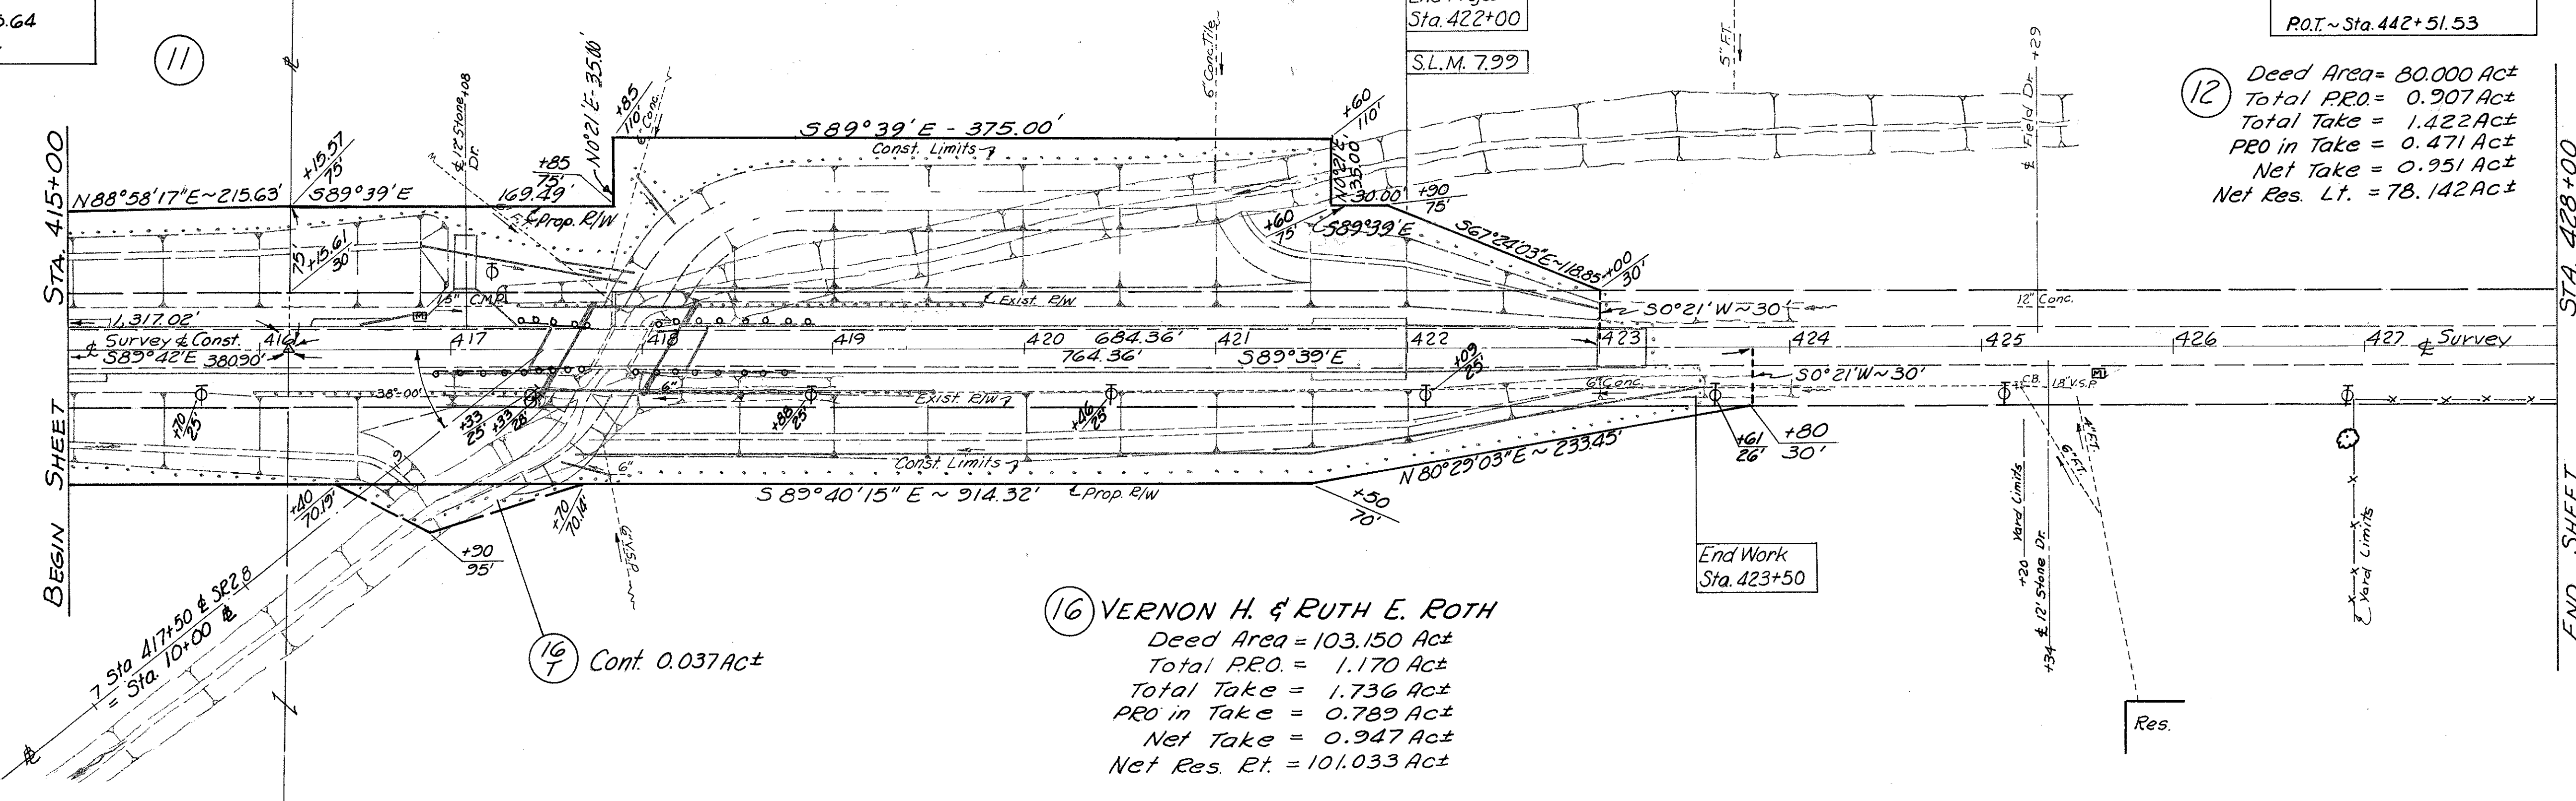


12 Deed Area = 80.000 Ac±  
Total P.R.O. = 0.907 Ac±  
Total Take = 1.422 Ac±  
P.R.O. in Take = 0.471 Ac±  
Net Take = 0.951 Ac±  
Net Res. Lt. = 78.142 Ac±

16 VERNON H. & RUTH E. ROTH  
Deed Area = 103.150 Ac±  
Total P.R.O. = 1.170 Ac±  
Total Take = 1.736 Ac±  
P.R.O. in Take = 0.789 Ac±  
Net Take = 0.947 Ac±  
Net Res. Lt. = 101.033 Ac±

SEC 26, GERMAN TWP, T7N, R5E

Rev	Date	Description
1	9/15/72	Combined 12-T with 12
		Description

SBRIDGE GERMAN CO

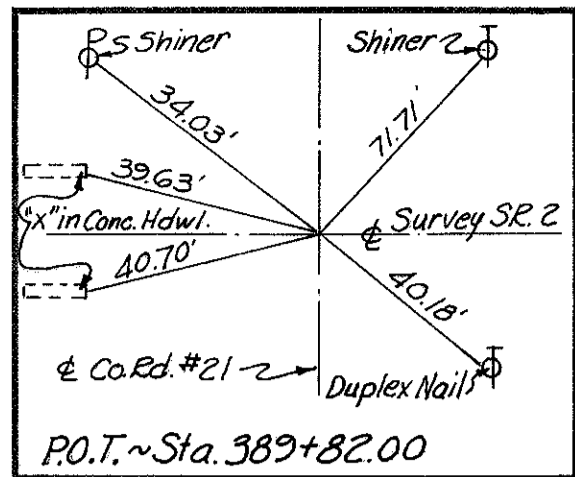


SEC. 22, GERMAN TWP, T7N, R5E

SEC. 23, GERMAN TWP, T7N, R5E

FED. RD. DIVISION	STATE	PROJECT
2	OHIO	

FUL-2-750

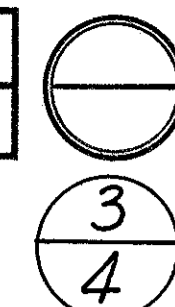

BEGIN SHEET STA. 387+00

MATCH LINE STA. 402+00

SEC. 27, GERMAN TWP, T7N, R5E

SEC. 26, GERMAN TWP, T7N, R5E

SEC. 23, GERMAN TWP, T7N, R5E

MATCH LINE STA. 402+00

END SHEET STA. 415+00

MATCH LINE

END SHEET

10 RAY & LILLIAN M. SAUDER  
 Deed Area = 80.000 Ac±  
 Total P.R.O. = 3.035 Ac±  
 Total Take = 1.341 Ac±  
 P.R.O. in Take = 0.816 Ac±  
 Net Take = 0.525 Ac±  
 Net Res. Lt. = 76.440 Ac±

13 FLOYD H. & HULDA M. SAUDER  
 Deed Area = 40.000 Ac±  
 Total P.R.O. = 2.684 Ac±  
 Total Take = 1.187 Ac±  
 P.R.O. in Take = 0.598 Ac±  
 Net Take = 0.589 Ac±  
 Net Res. Lt. = 36.727 Ac±

11 ORVAL & LOIS I. RIEGSECKER  
 Deed Area = 40.000 Ac±  
 Total P.R.O. = 0.907 Ac±  
 Total Take = 2.129 Ac±  
 P.R.O. in Take = 0.907 Ac±  
 Net Take = 1.222 Ac±  
 Net Res. Lt. = 37.871 Ac±

15 GEORGE O. & MARTHA M. LEININGER  
 Deed Area = 94.840 Ac±  
 Total P.R.O. = 1.918 Ac±  
 Total Take = 1.172 Ac±  
 P.R.O. in Take = 0.528 Ac±  
 Net Take = 0.644 Ac±  
 Net Res. Lt. = 92.278 Ac±

16 VERNON H. & RUTH E. ROTH  
 Deed Area = 103.150 Ac±  
 Total P.R.O. = 1.170 Ac±  
 Total Take = 1.736 Ac±  
 P.R.O. in Take = 0.789 Ac±  
 Net Take = 0.947 Ac±  
 Net Res. Lt. = 101.033 Ac±

14 St. JAMES EVANGELICAL LUTHERAN CHURCH  
 Deed Area = 2.000 Ac±  
 Total P.R.O. = 0.450 Ac±  
 Total Take = 0.171 Ac±  
 P.R.O. in Take = 0.123 Ac±  
 Net Take = 0.048 Ac±  
 Net Res. Lt. = 1.502 Ac±

SEC. 26, GERMAN TWP, T7N, R5E

Rev.	Date	Description
1	9-12-72	Revised R/W line, Parcel N° 14