



FED. AID DIST. NO.	STATE	FED. AID PROJECT	FISCAL YEAR
	OHIO		

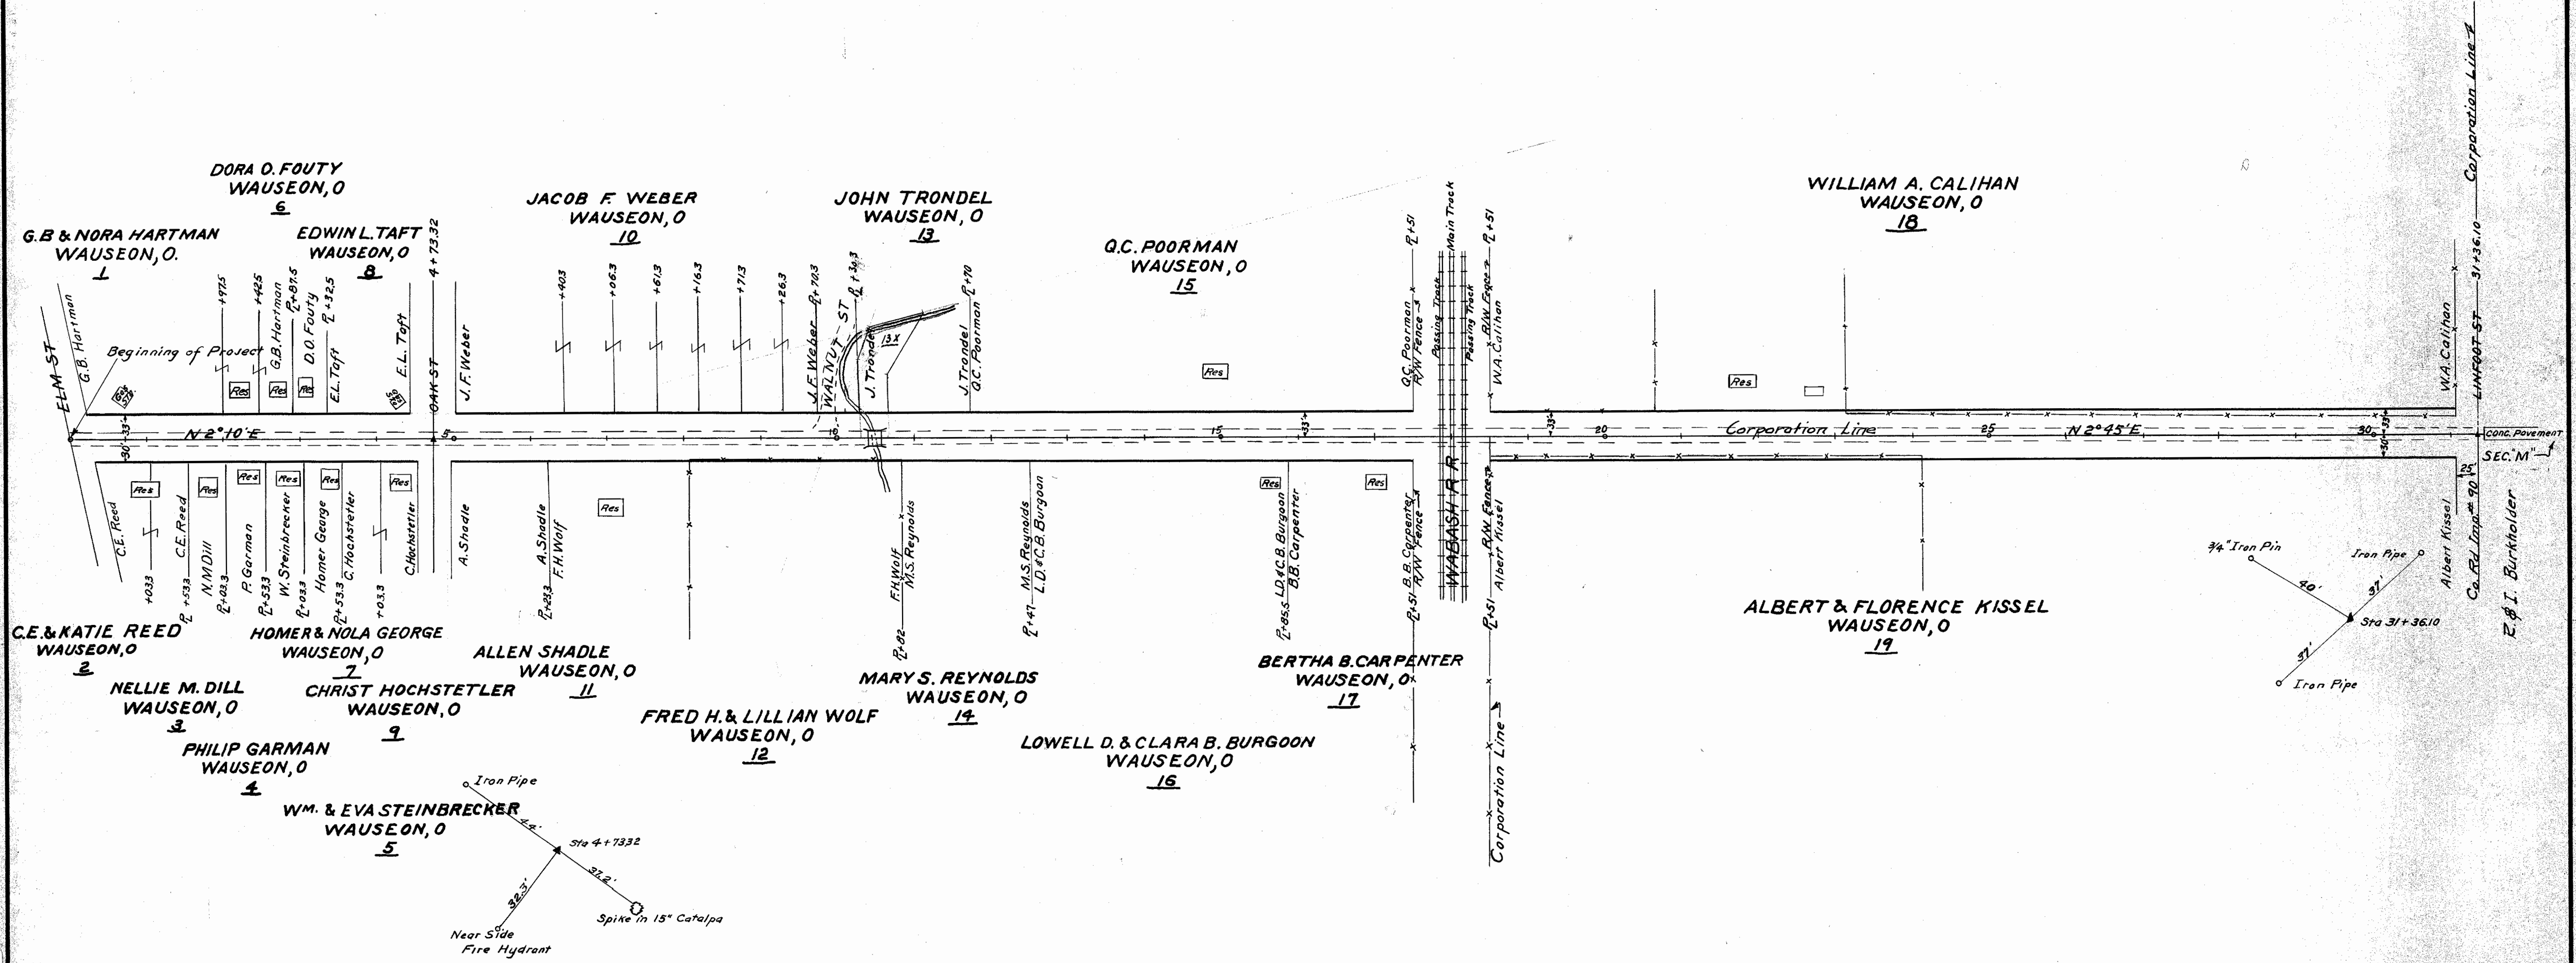

**FULTON COUNTY**  
**I.C.H.20 SEC. WAUSEON (SHOOPAVE)**  
**R/W PLANS**  
**TWP.-CLINTON**

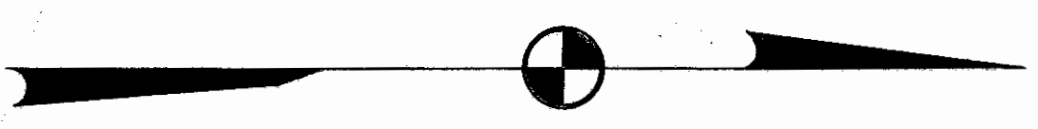

R1002  
#6  
A-23