
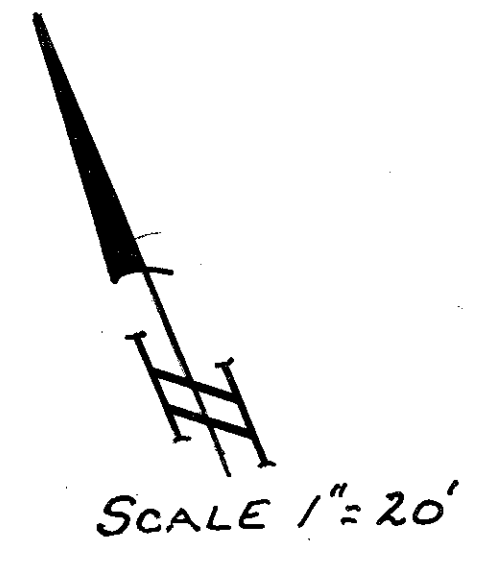


Scanned June 1997



N.E. 1/4, SEC 24, T9S, R1E, GORHAM TWP.

FHWA REGION	STATE	PROJECT
5	OHIO	

FUL. 20-9.14(R/W ONLY)
JOB NUMBER 027180

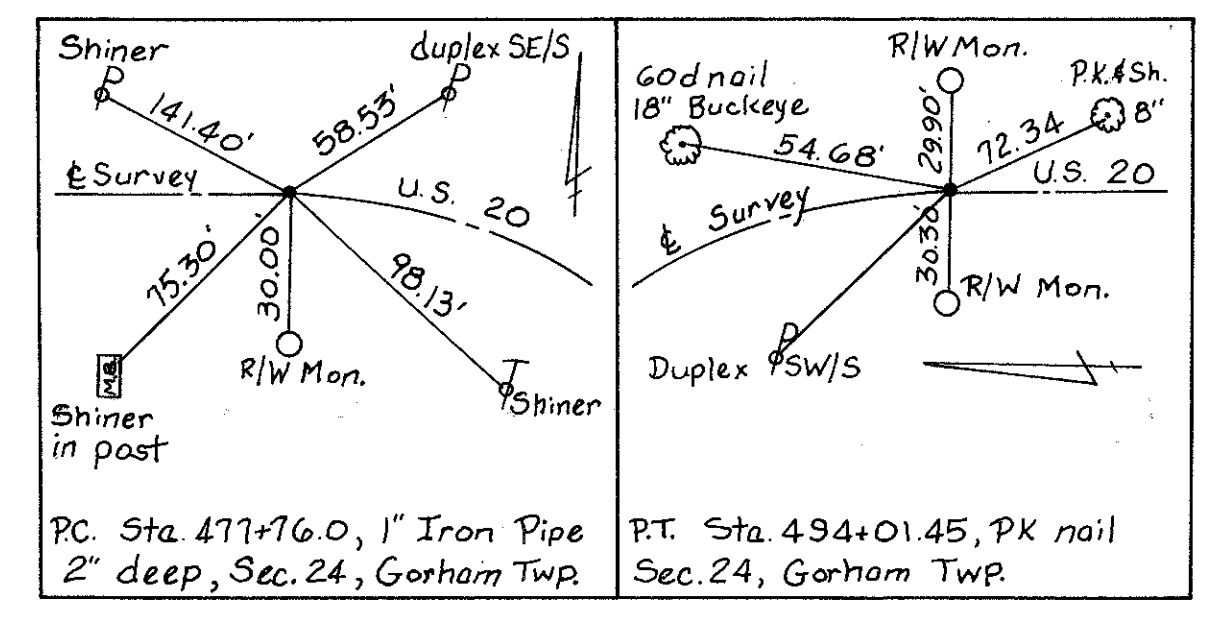


SITE

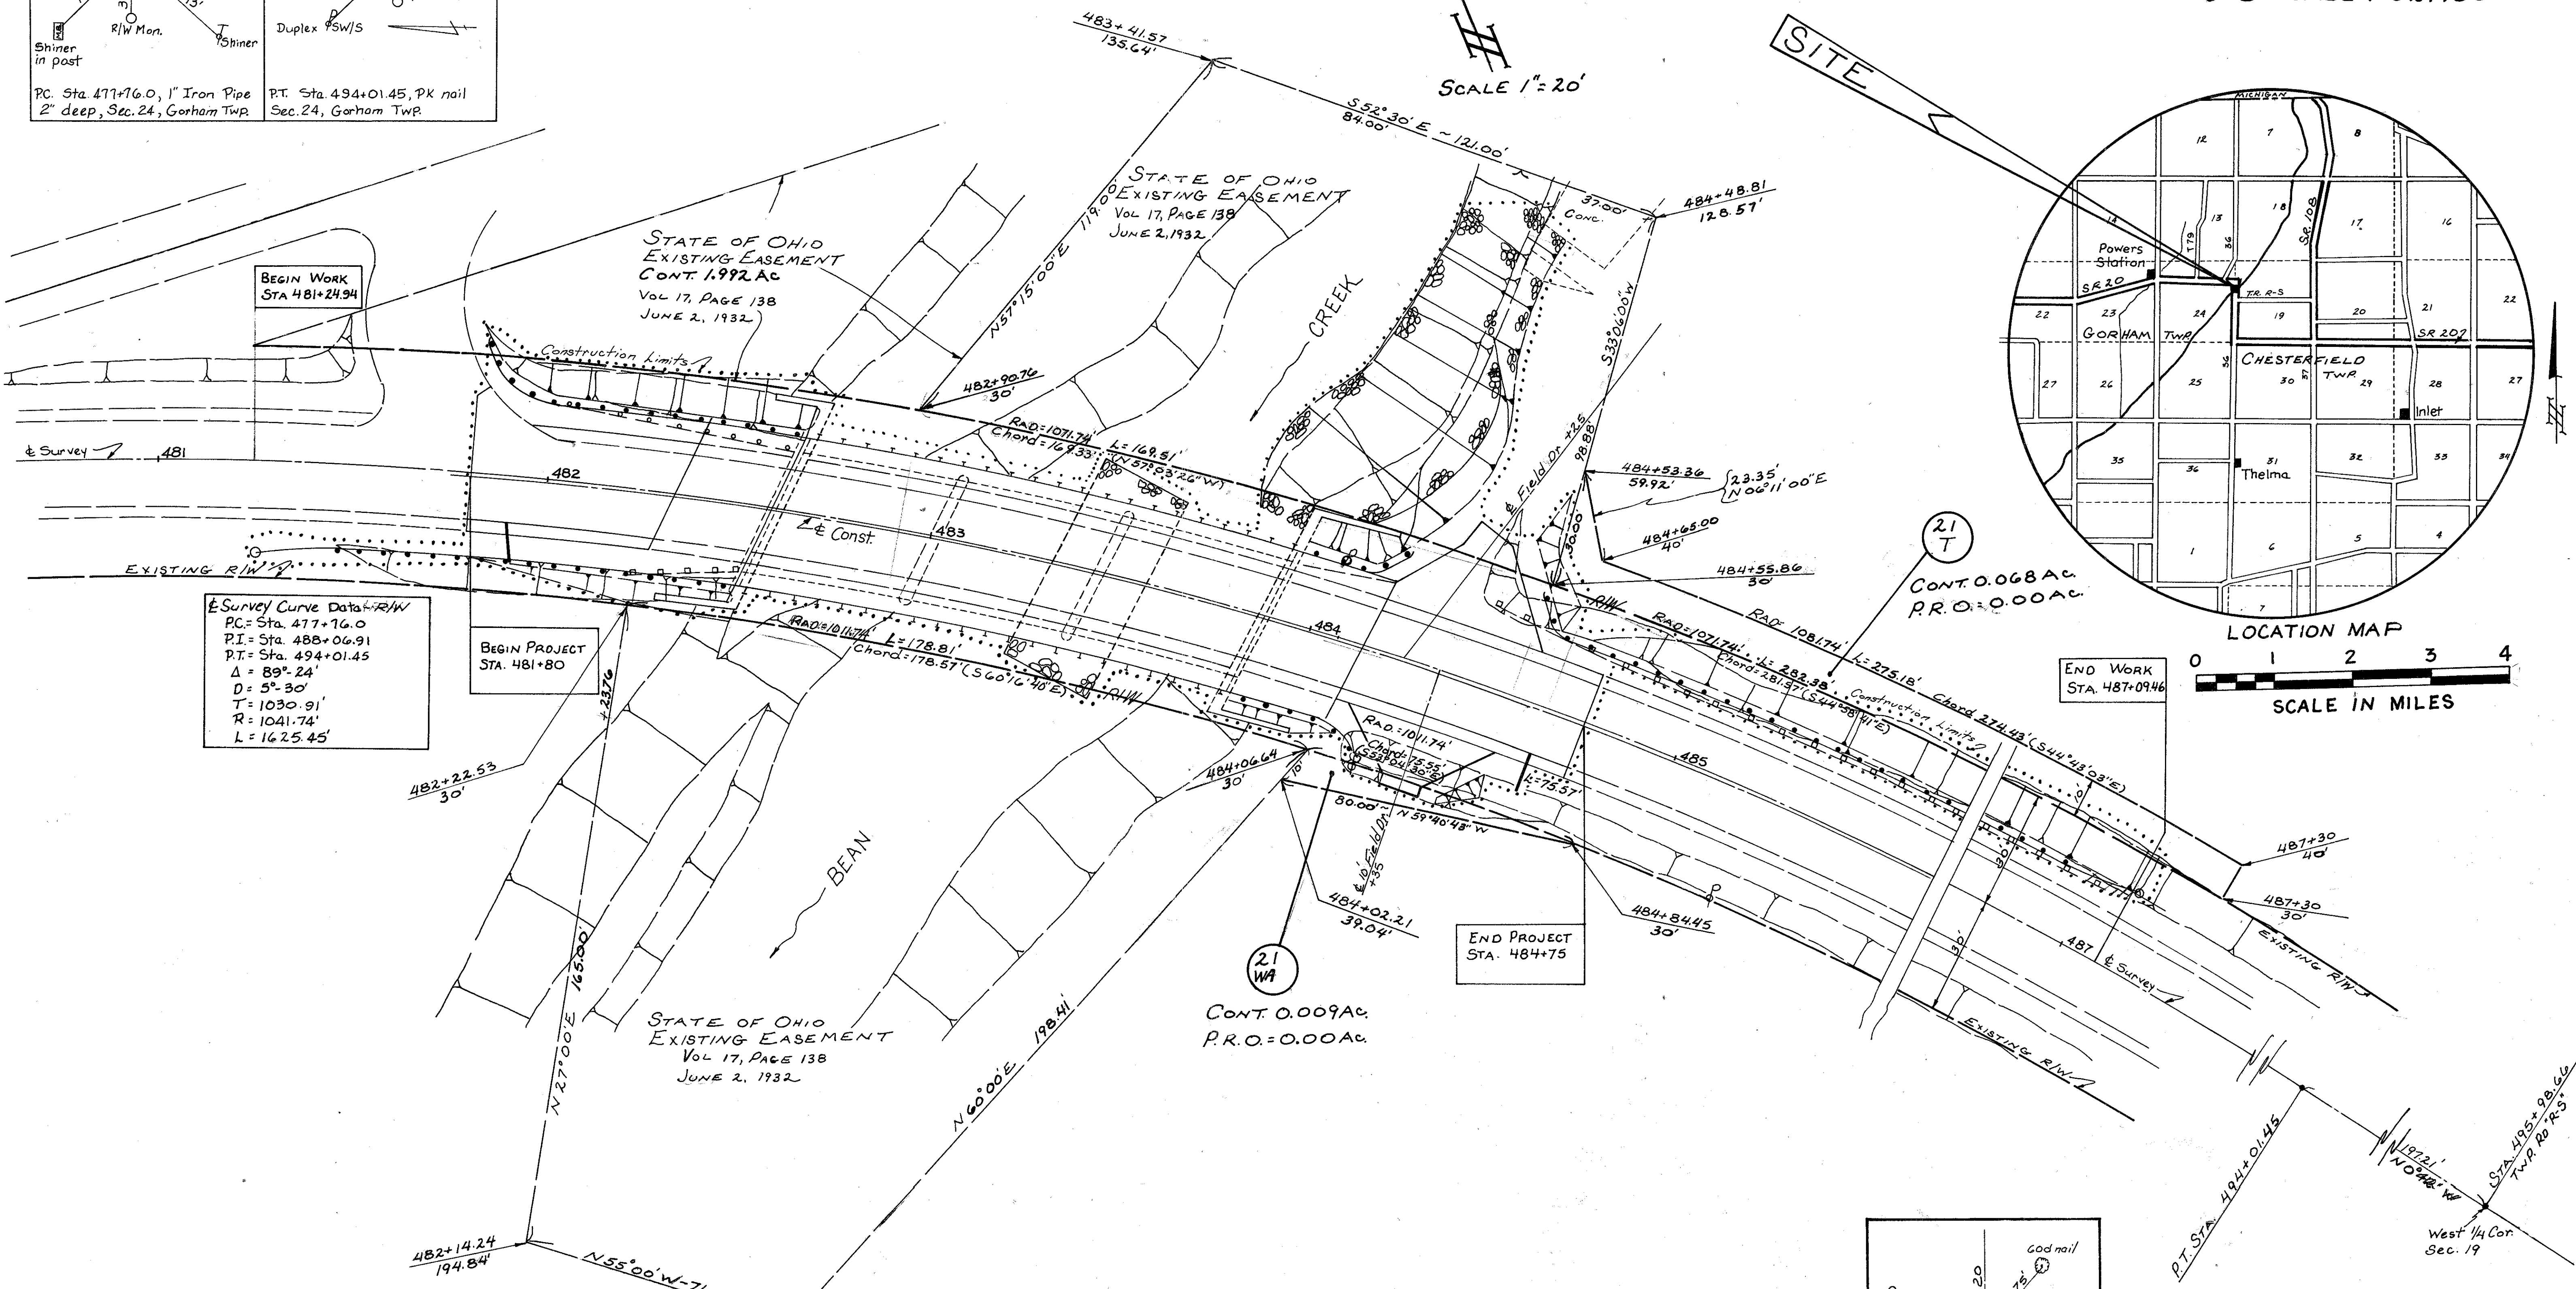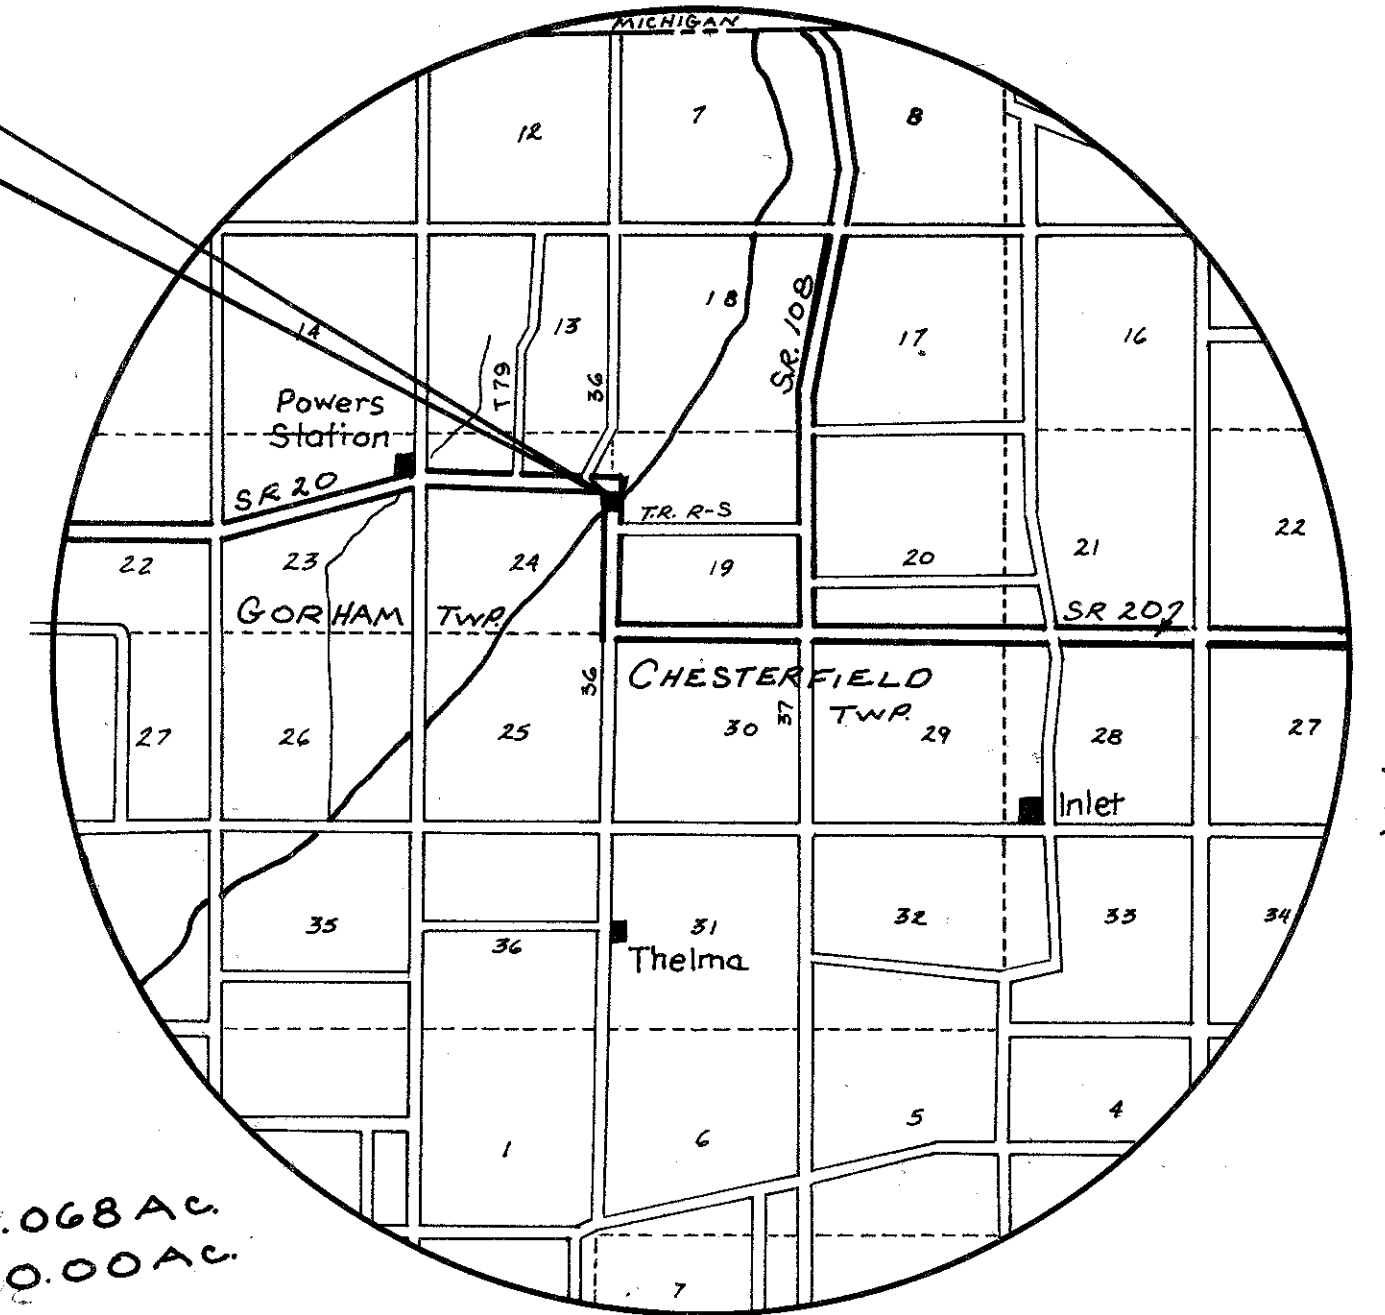

R/W SUMMARY

PARCEL NO.	OWNER	DEED RECORD		TOTAL AREA ACRES	TOTAL PRO ACRES	TOTAL TAKE ACRES	PRO IN TAKE ACRES	NET TAKE ACRES	RESIDUE ACRES	REMARKS
		VOL.	PAGE							
21 T	E. DONALD & FLORENCE M. KEEFER	215	704	120	0	0.068	0	0.068		Grade Slope
21 WA	E. DONALD & FLORENCE M. KEEFER	215	704	120	0	0.009	0	0.009		To BUILD DRIVE

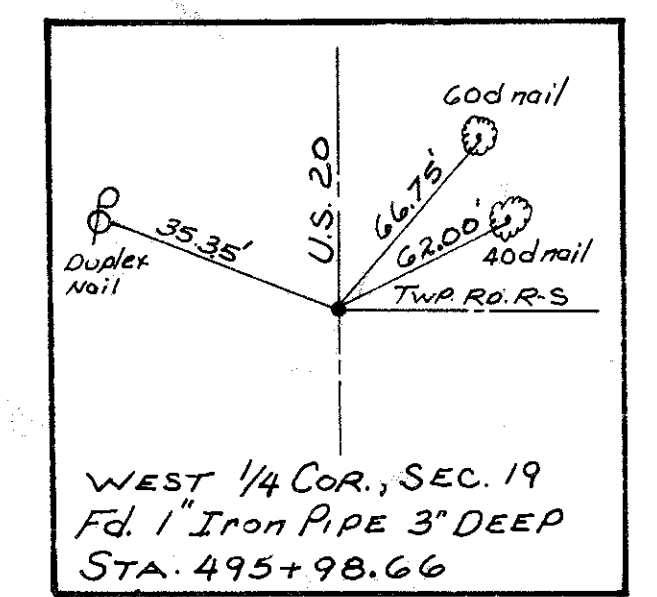

N.E. 1/4 SEC. 24 T9S, R1E GORHAM TWP.

RIGHT OF WAY FULTON 20-914 BEAN CREEK

DATE	PAR	REMARKS

+40.75

R1020 #5A A-6-A

A-2-A