

FULTON COUNTY

TOTAL NUMBER OF OWNERS 3

FED. RD. DIVISION	STATE	PROJECT
2	OHIO	

20
23



FULTON COUNTY
FUL-66-11.46

1
4

SUMMARY OF RIGHT-OF-WAY REQUIRED

PARCEL NO.	OWNER	DEED RECORD		DEED AREA	To Be Acquired		RESIDUE		SHEET NO.	REMARKS
		Book	PAGE		LAND ACRES	BLDGS	sq. ft.	LEFT		
1	Lavoyd & Geraldine Ebersole	167	365	80	0.365					
1x	" " "	167	365	80	0.153					
2	Marvin & Donna Mae Schaffner	1	101	40	0.075					
3	Ollie & Mabel Schaffner	132	82	146 2/3	0.582					
3x	" " "	132	82	"	0.078					
3wa	" " "	"	"	"	0.013					

SEC. 6 FRANKLIN T-10-S R1E

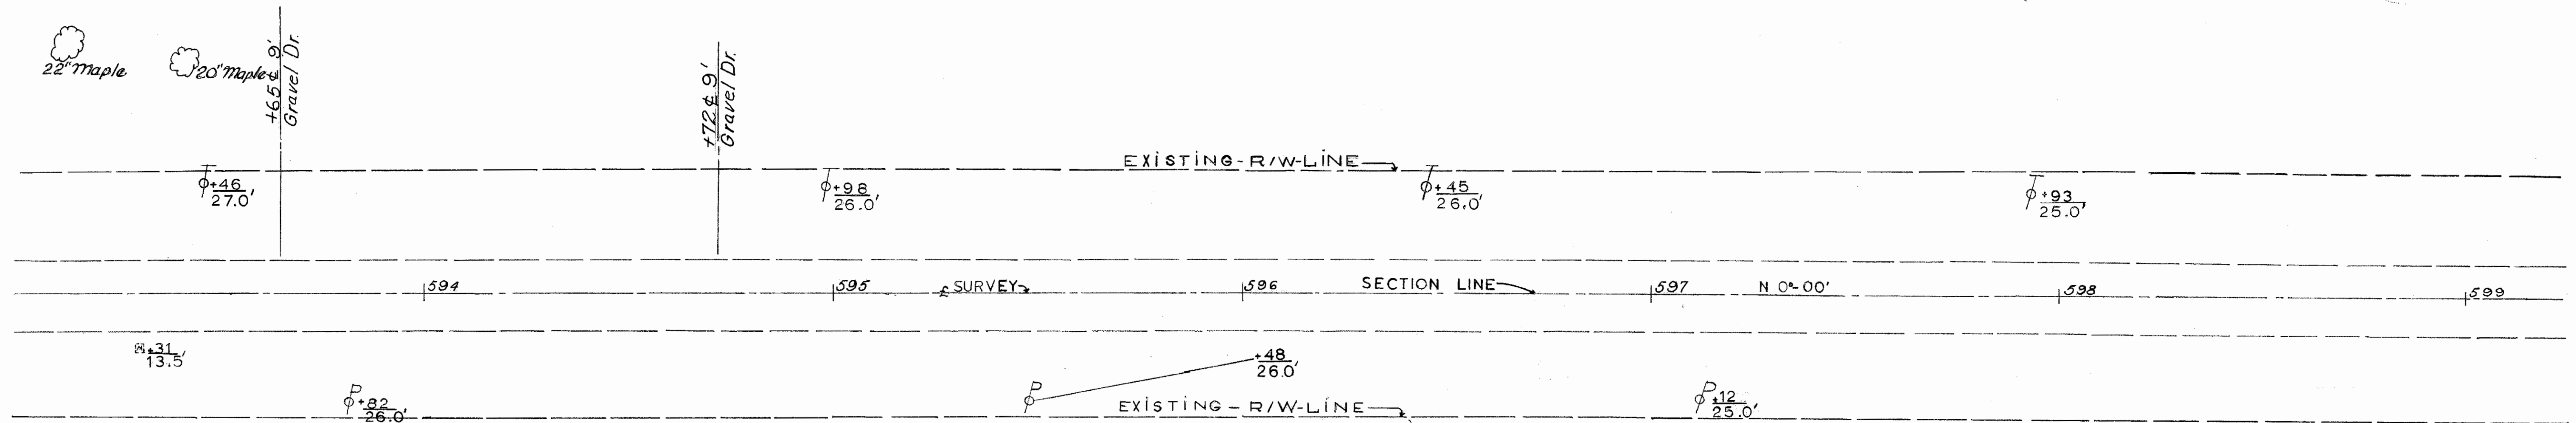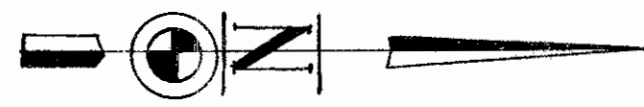

SEC. 5 FRANKLIN TWP T10-S R1E

Scanned June 1997


R/206
#2
A-4

FED. RD. DIVISION	STATE	PROJECT
2	OHIO	



21
23

FULTON COUNTY
FUL-66-11.46


2
4

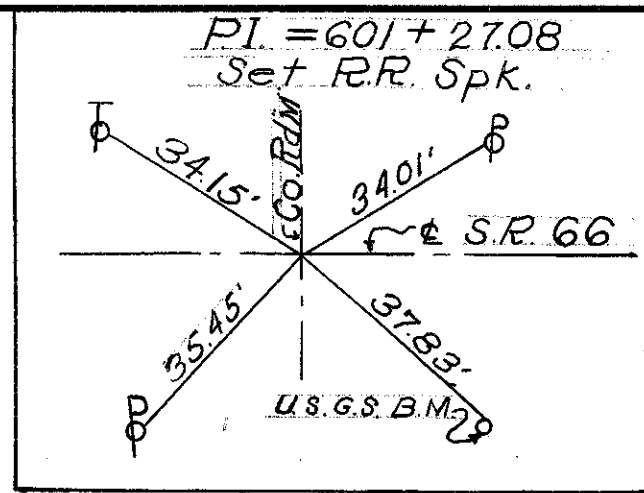

①
LAVOYD & GERALDINE EBERSOLE
80 AC.
Net = 0.345 AC.
P.R.O. = 0.682 AC.

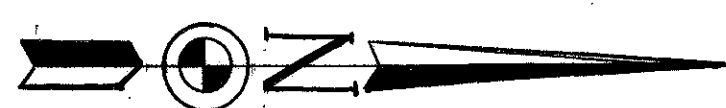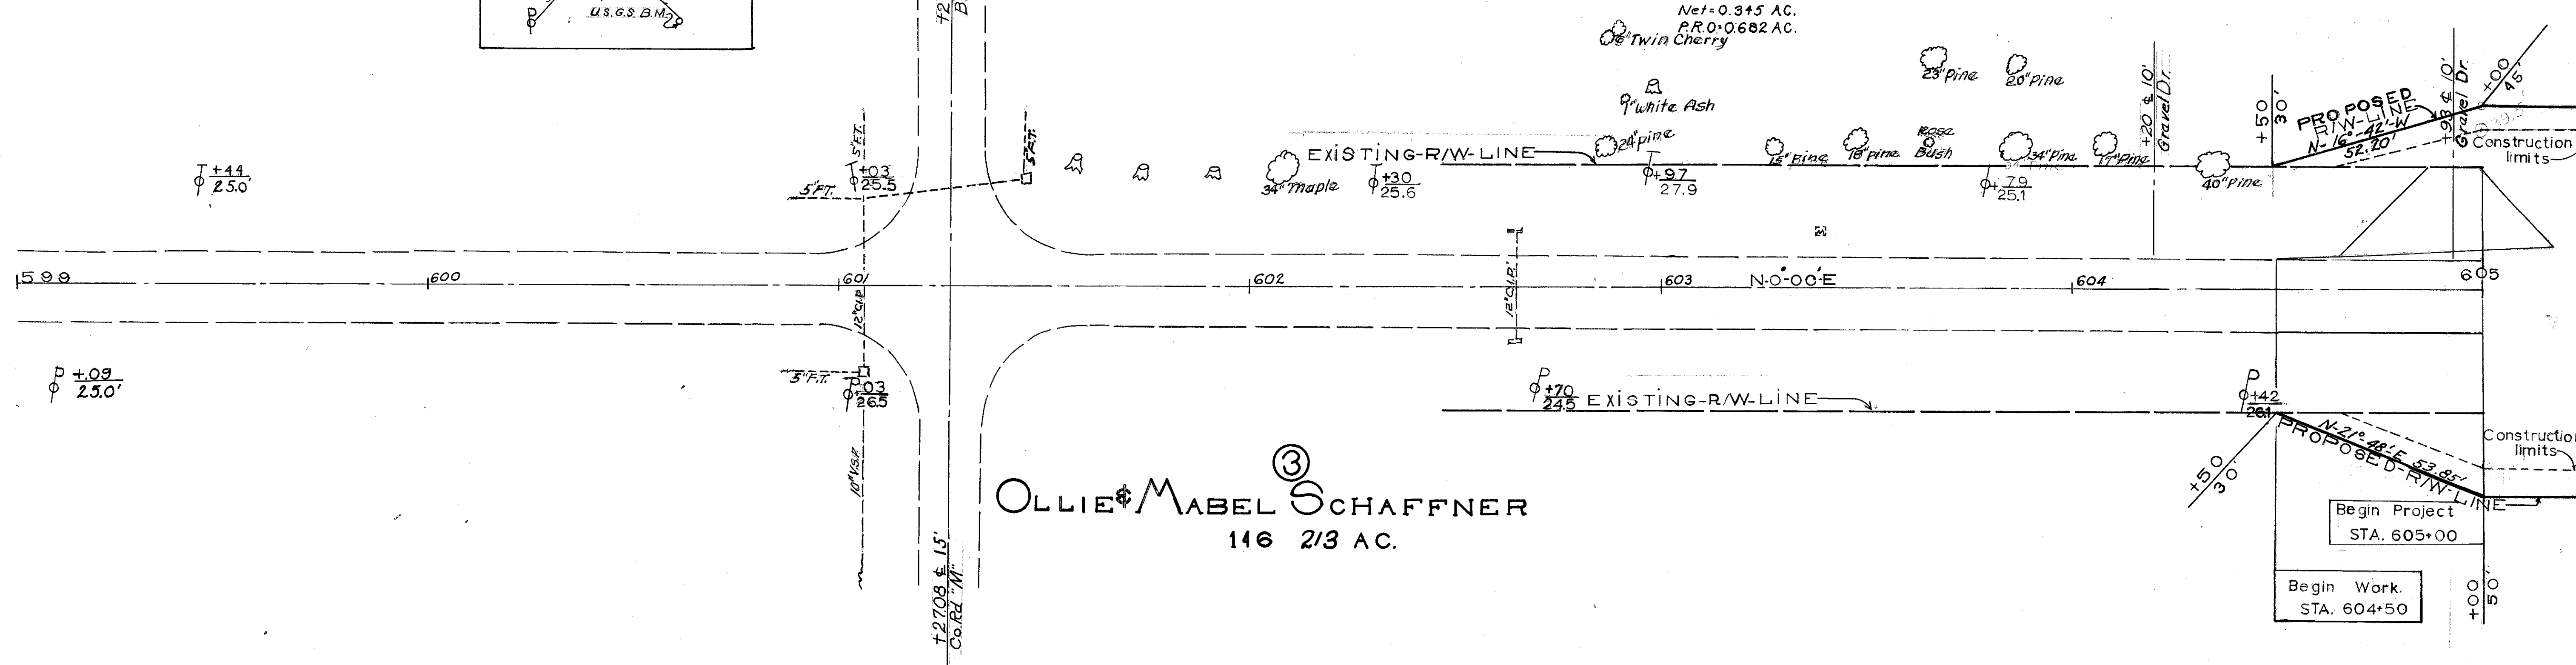

①
LAVOYD & GERALDINE EBERSOLE
80 AC.
Net = 0.315 AC.
P.R.O. = 0.682 AC.

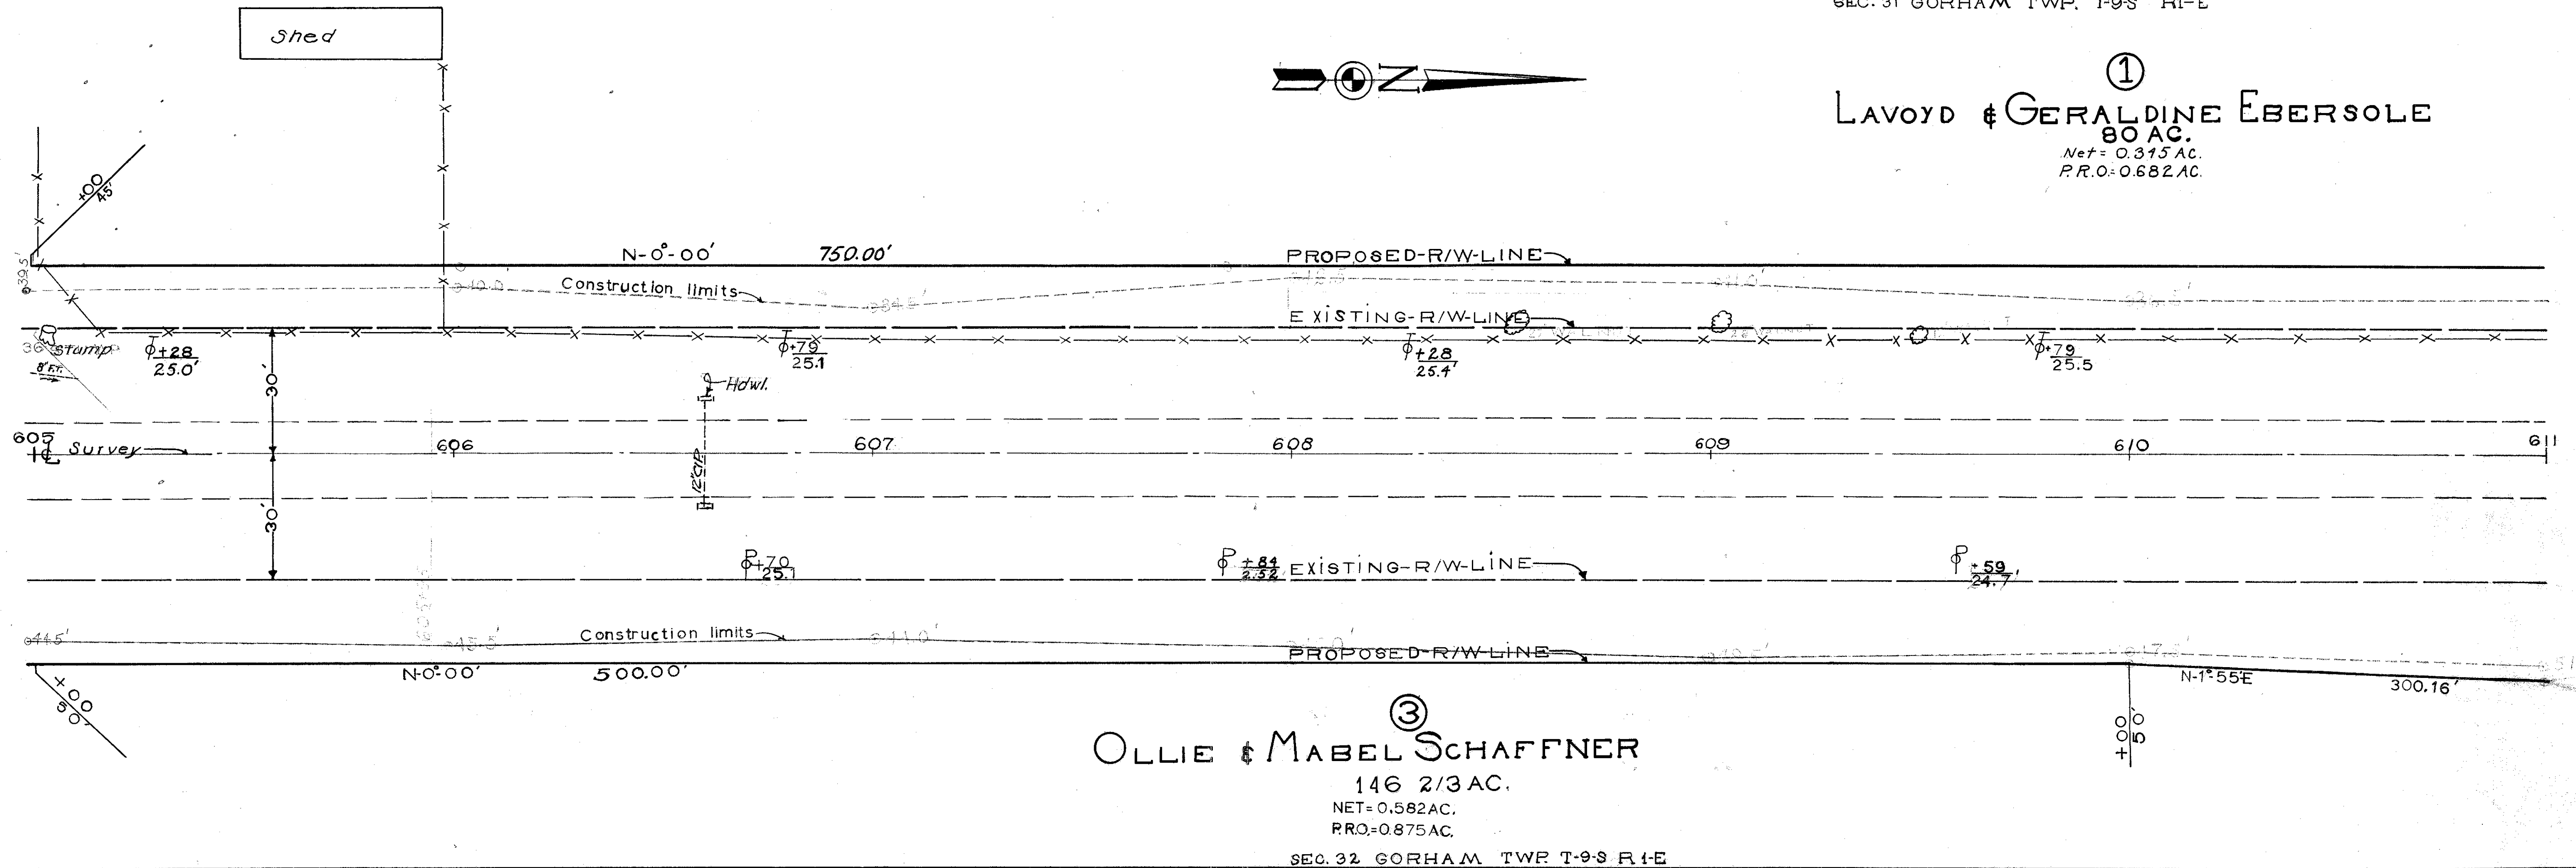

③
OLLIE & MABEL SCHAFFNER
146 2/3 AC.
NET = 0.582 AC.
P.R.O. = 0.875 AC.

FED. RD. DIVISION	STATE	PROJECT	
2	OHIO		


22
23

FULTON COUNTY
FUL-66-11.46

3
4

②
Marvin & Donna Mae Schaffner
40 AC.

NET=0.075 AC.
PRO=0.193 AC.

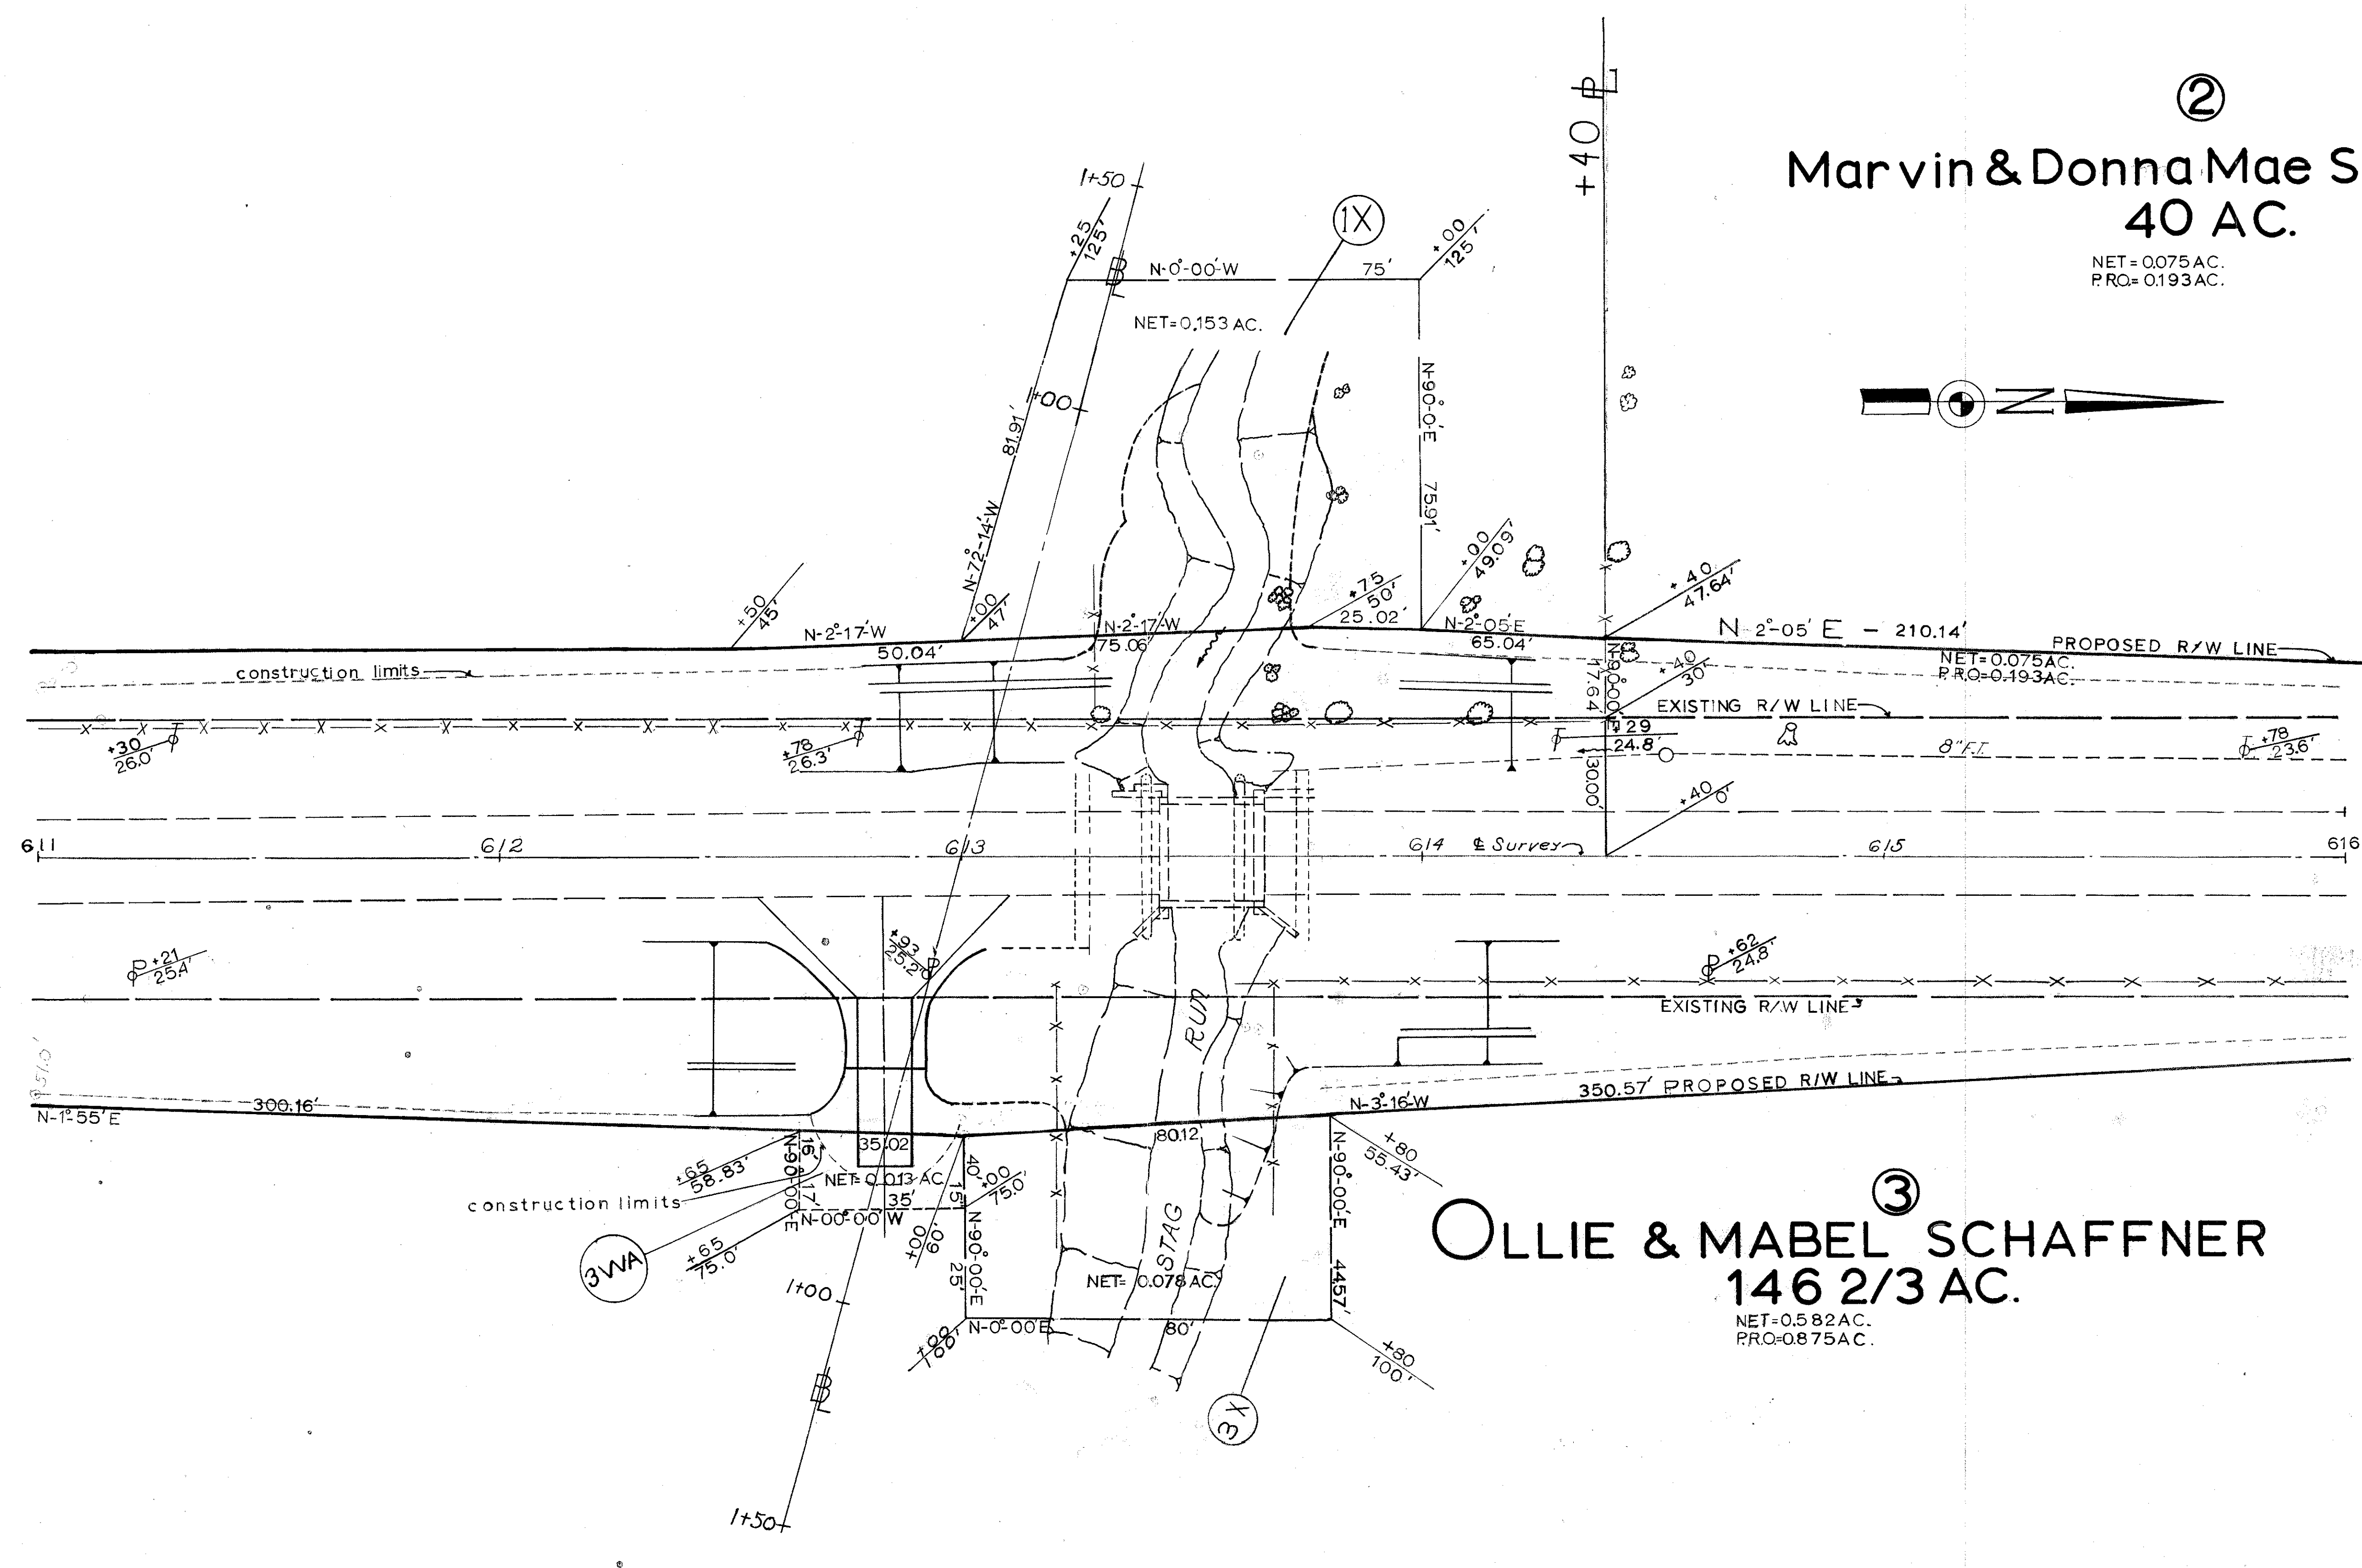


③
OLLIE & MABEL SCHAFFNER
146 2/3 AC.

NET=0.582 AC.
PRO=0.875 AC.

Scanned June 1997

Marvin & Donna Mae Schaffner 40AC.

NET=0.075 AC.
PRO=0.193 AC.

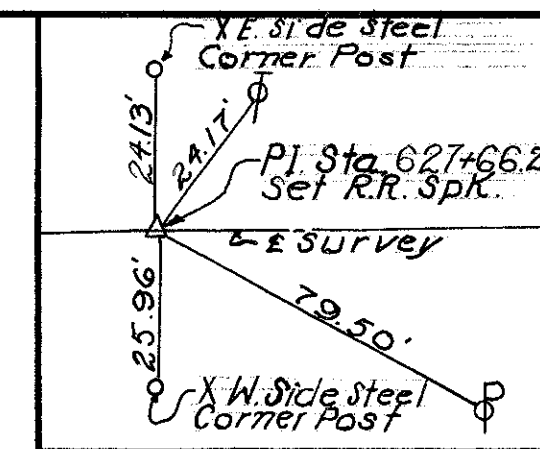


FED. RD. DIVISION	STATE	PROJECT
2	OHIO	

23
23

FULTON-COUNTY
FUL-66-11.16

4
4

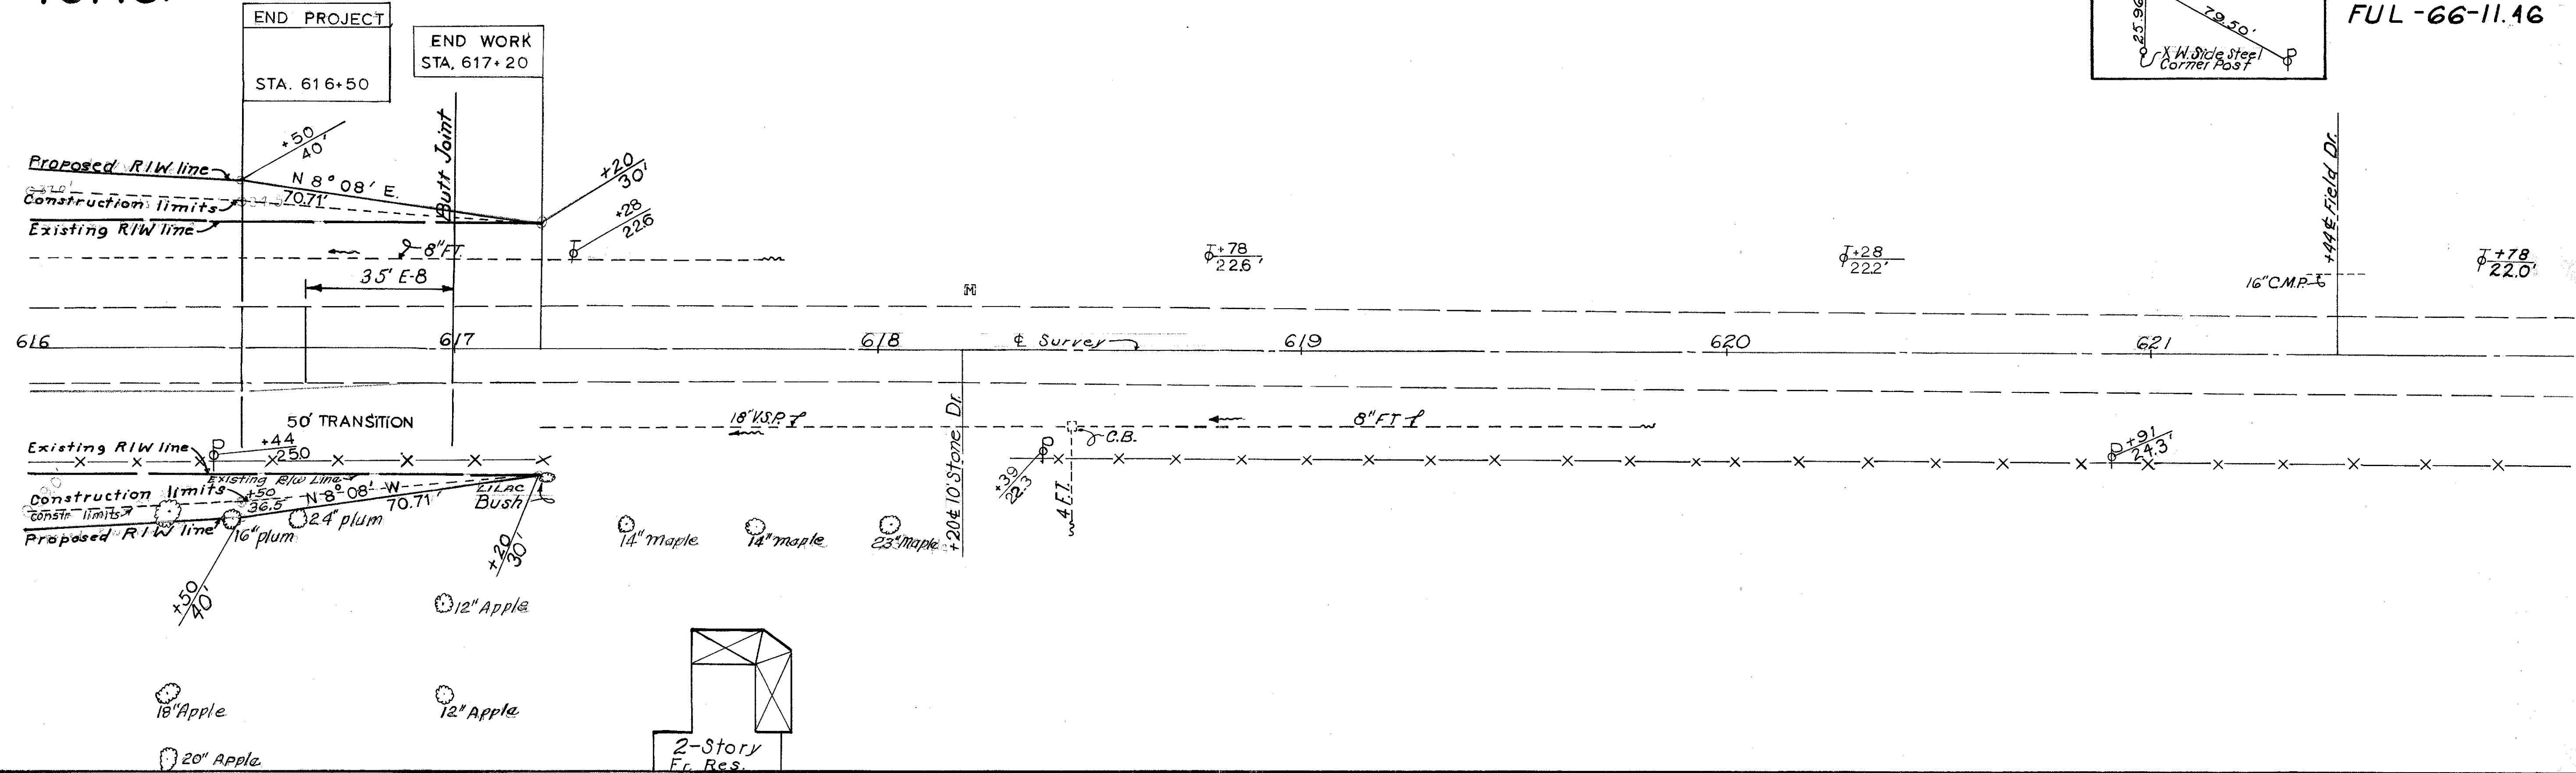

Scanned
June 1997

FUL-66-11.16

R/W4