


PARCEL NO.	OWNER	ADDRESS	OTHER INTEREST	KIND
1	Anna P. Johnson & J. Reinhold Johnson	7/8 Segs Milk Products Co. Richmond, Utah	Lowell Hackett County Treasurer Wauseon, Ohio.	Delinquent Taxes
3	Alphonso Grose & Emma Grose	5. Madison St. Delta, Ohio.		
4	Clarence E. Baker	Delta, Ohio	First Federal Savings and Loan Co. Delta	Mortgage
5 & 18	Olive A. Deck & Seorles & Deck Corall R. Deck	5. Madison St. Delta, Ohio		
6	The Lake Shore and Michigan Southern R.R. Co.	Cleveland, Ohio	The Bankers Trust Co., Trustee 16 Wall St, New York City, N.Y. William H. Elmendorf, Trustee 1804 Park Ave., Indianapolis, Indiana. Guaranty Trust Co., Trustee 140 Broadway, New York City, N.Y. John B. Cockrum, Trustee, 1416 N. Alabama St, Indianapolis, Indiana.	Mortgage
7	Charles C. Fisher	5. Madison St. Delta, Ohio.		
8	John Pelton	Delta, Ohio.		
9	Samuel Habel	Delta, Ohio.		
10	William B. Pontious & Patience C. Pontious	5. Madison St. Delta, Ohio.		
11	Mathe Dunbar	5. Madison St. Delta, Ohio.	Lowell Hackett County Treasurer Wauseon, Ohio.	
12	Delbert L. Jolley	5. Madison St. Delta, Ohio.	The Farmers State Savings Bank, Delta, Ohio	Mortgage
13	Mabel Grandy	Wauseon O.	Florence Files Wauseon O.	mortgage
14	Amanda J. Templeton	5. Madison St. Delta, Ohio.	NOTE: See Certificate of Title before buying.	
15	Maria C. Baldwin William D. Baldwin Ella E. Babcock Tressa M. Churchill Ruby E. Albright Gertie R. Krieger Mildred R. Baldwin Jesse E. Baldwin	Delta, Ohio. Toledo, Ohio. Delta, Ohio. Delta, Ohio. Toledo, Ohio. Swanton, Ohio. Delta, Ohio. Toledo, Ohio.		
16	Norman R. Reighard	5. Madison St. Delta, Ohio.	The People's State Savings Bank Co., Delta, Ohio. Luella Gilbert (Assignee) #13 Palmwood Ave., Delta, Ohio.	Mortgage
17	Lowell F. Knapp Ethel Reighard Harman Knapp	5. Madison St. Delta, Ohio.	Agnes Knapp Delta, Ohio.	Life Estate

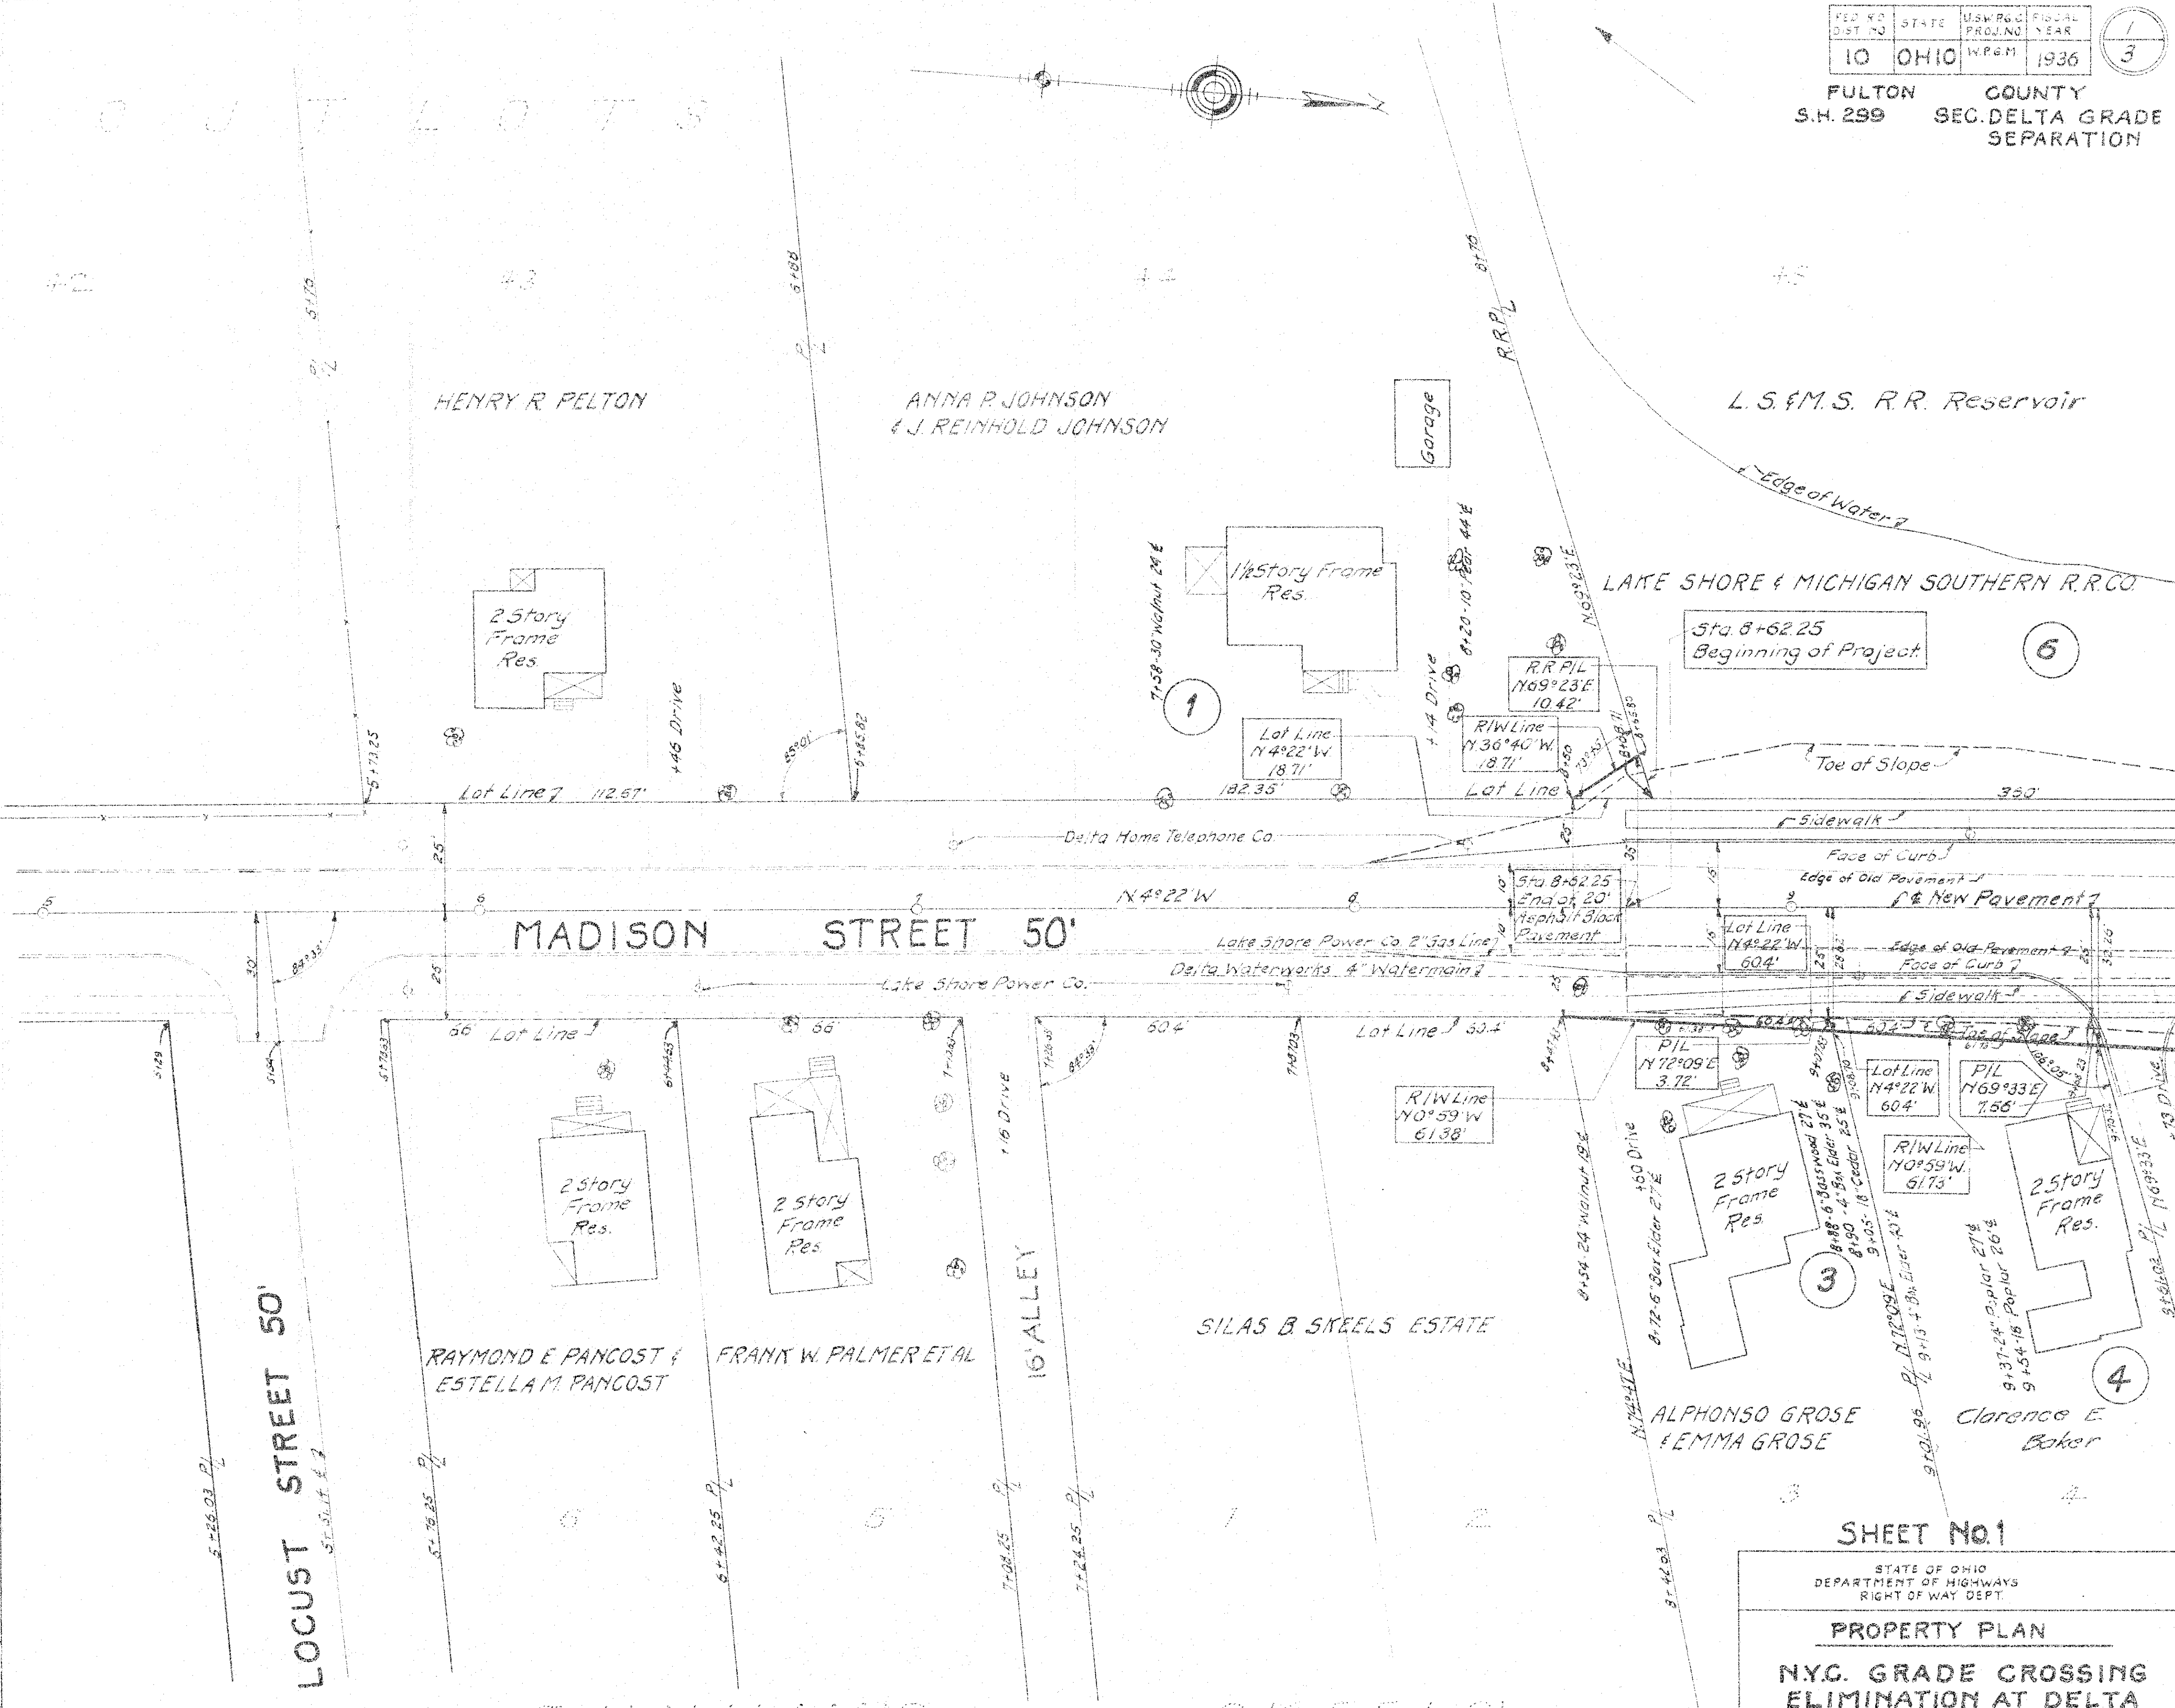


SHEET No 1

STATE OF OHIO DEPARTMENT OF HIGHWAYS RIGHT OF WAY DEPT.				
PROPERTY PLAN				
NYC. GRADE CROSSING ELIMINATION AT DELTA				
S.H. 299		FULTON COUNTY		
DESIGNED	CHECKED	REVIEWED	DATE	SCALE
BAR	BAR		5/1/36	1"=20'

PARCEL NO	OWNER	ADDRESS	OTHER INTEREST	KIND
19	Board of Trustees Church of Christ Norman R. Reighard Chairman	5 Madison St. Delta, Ohio. 5 Madison St. Delta, Ohio.	OTHER TRUSTEES D.P. Christman, Delta, Ohio F.G. Pfaff, Delta, Ohio B.A. Shaffer, RFD, Delta, Ohio Fred Raiker, Delta, Ohio.	
20	Arthur B. Thompson	5 Madison St. Delta, Ohio.	First Federal Savings and Loan Association, Delta, Ohio.	Mortgage

CURVE DATA
 PI - Sta 12+41.3
 Δ = 3°54'
 D = 1°30'
 T = 130.06'
 L = 260.00'
 R = 3819.72'
 E = 2.22'
 NOTE: All stations were measured on Tangents. No station equation has been introduced at ends of curve for curve length difference (-0.12')

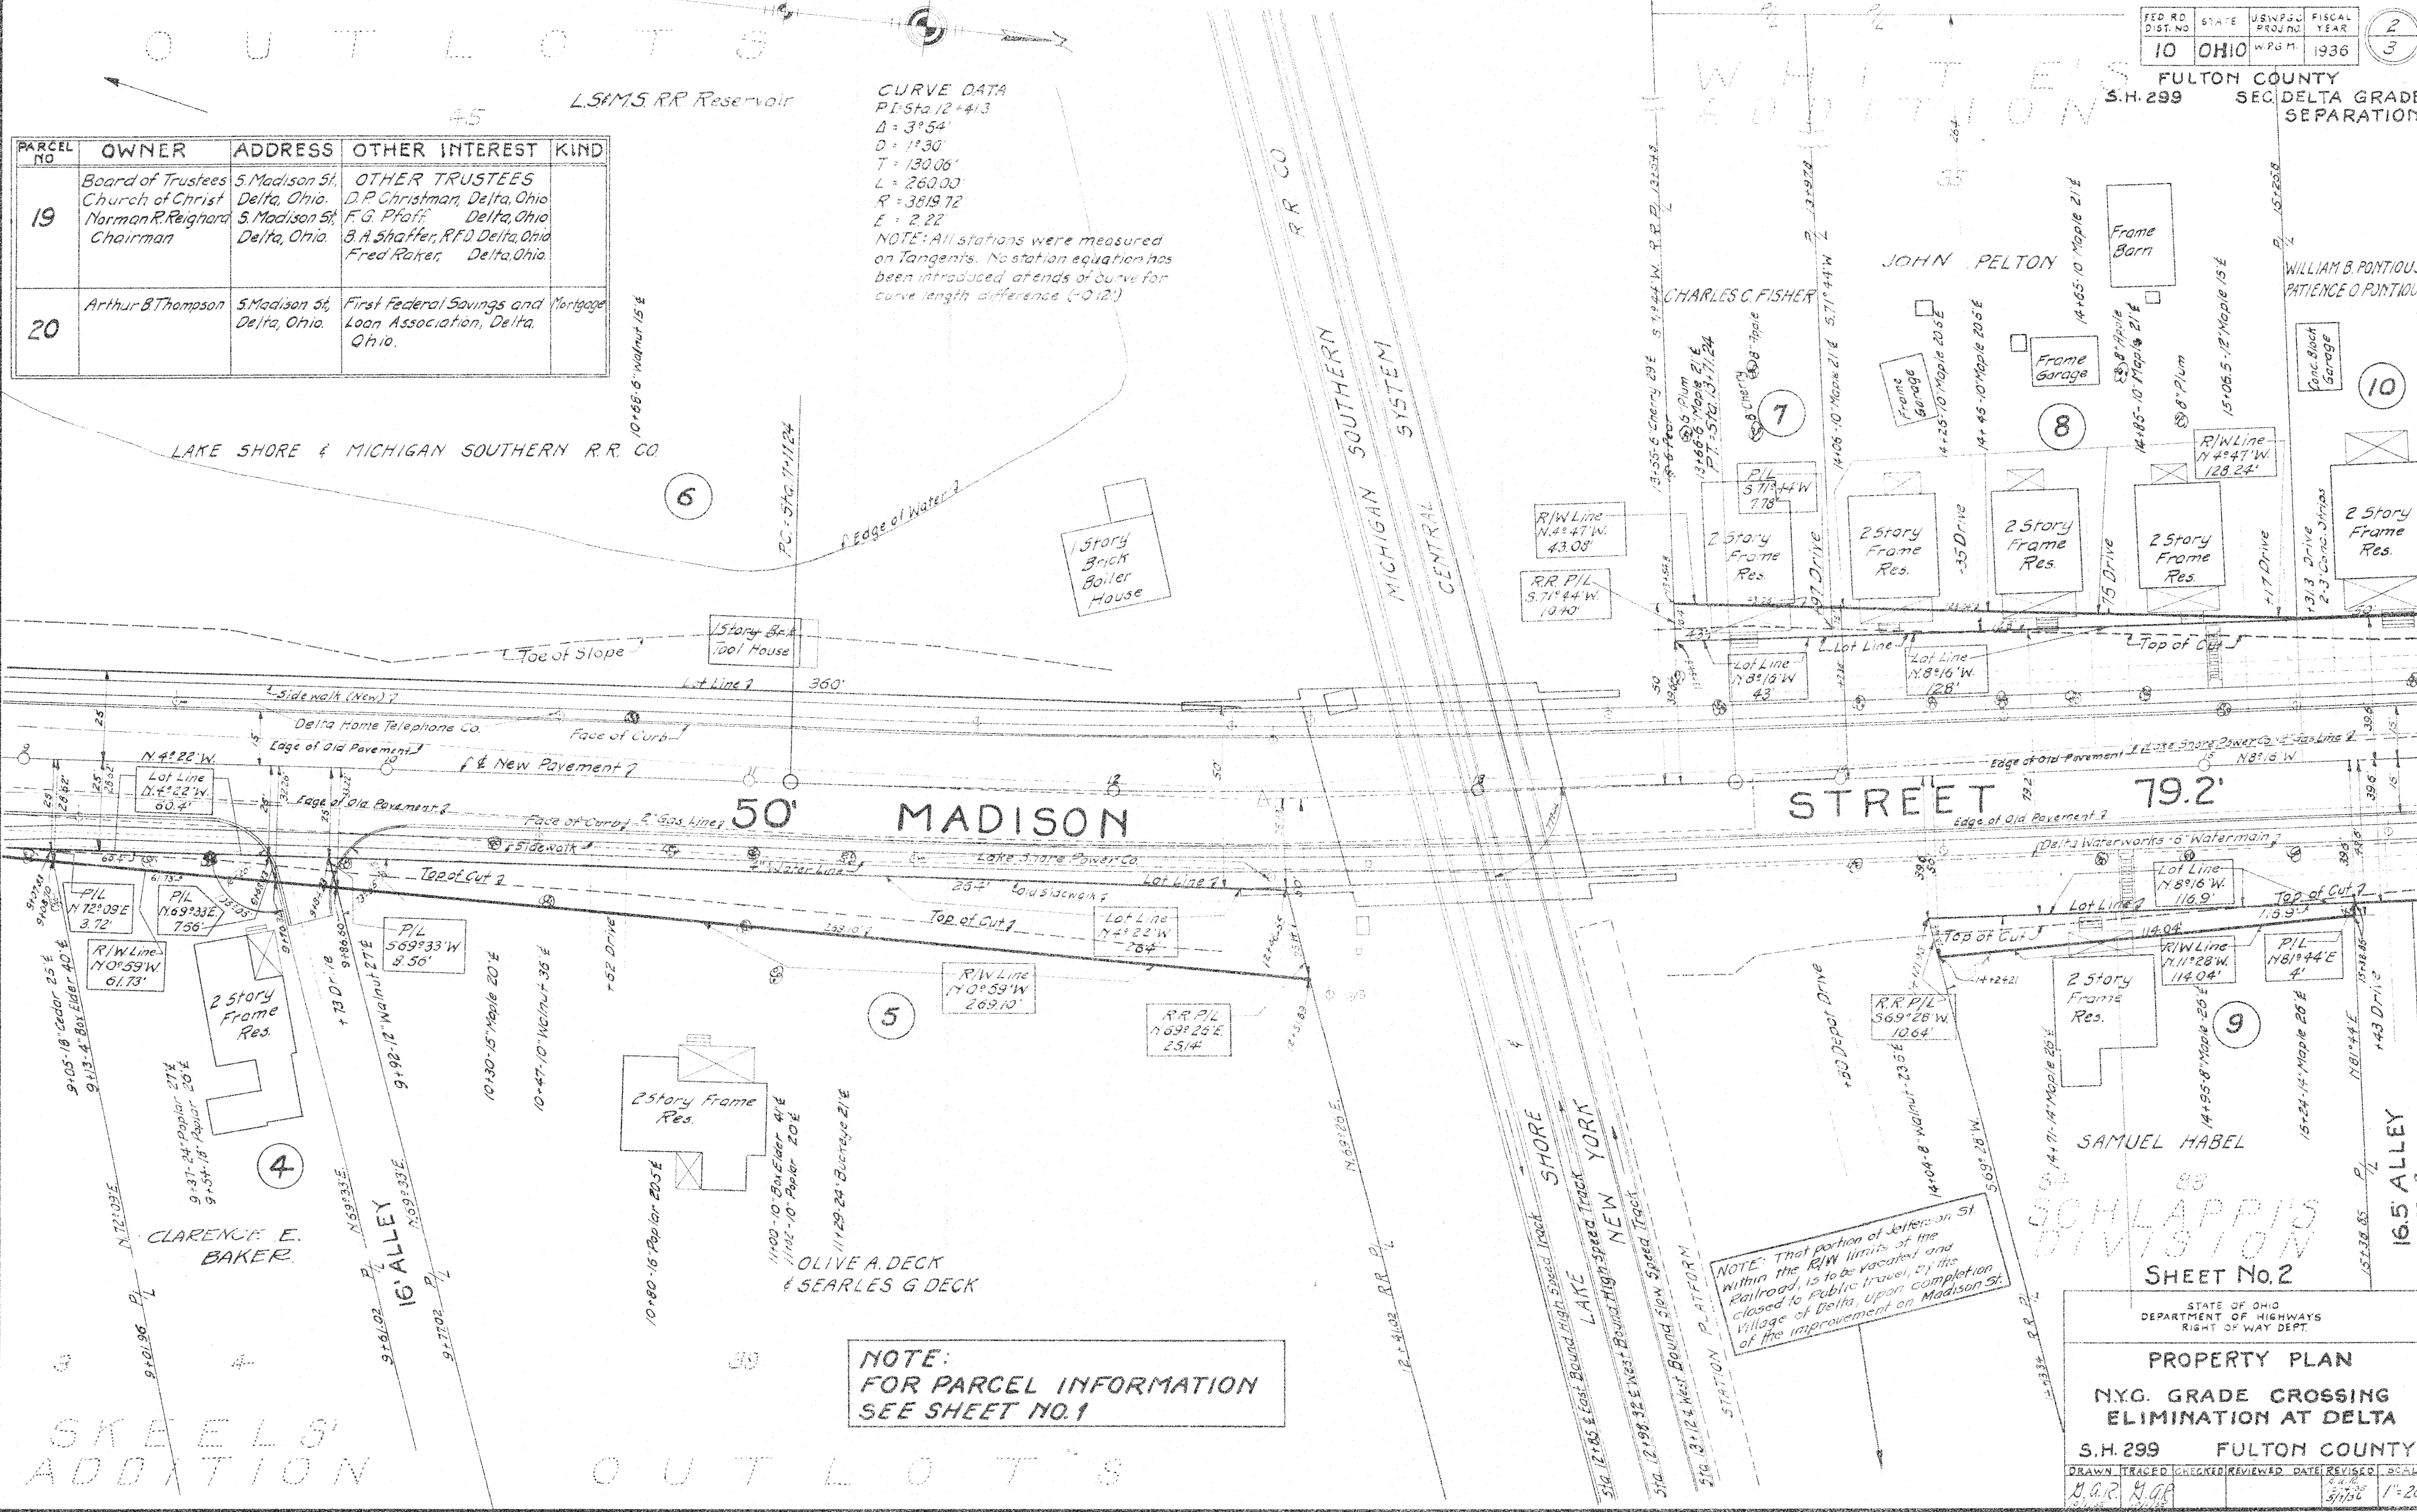

NOTE:
 FOR PARCEL INFORMATION
 SEE SHEET NO. 1

NOTE: That portion of Jefferson St. within the R/W limits of the Railroad, is to be vacated and closed to public travel, by the Village of Delta, upon completion of the improvement on Madison St.

STATE OF OHIO
 DEPARTMENT OF HIGHWAYS
 RIGHT OF WAY DEPT.

PROPERTY PLAN
 N.Y.C. GRADE CROSSING
 ELIMINATION AT DELTA
 S.H. 299 FULTON COUNTY

DRAWN TRACED CHECKED REVIEWED DATE REVISION SCALE
 M.A.R. 4.08 5/1/36 1"=20'


SKEELS' ADDITION

OUT LOTS

SCHLAPPI'S DIVISION
 SHEET No. 2

FED. RD. DIST. NO.	STATE	U.S.W.P.C. PROJ. NO.	FISCAL YEAR
10	OHIO	W.P.G.M.	1936

FULTON COUNTY
S.H. 299 SEC. DELTA GRADE SEPARATION.

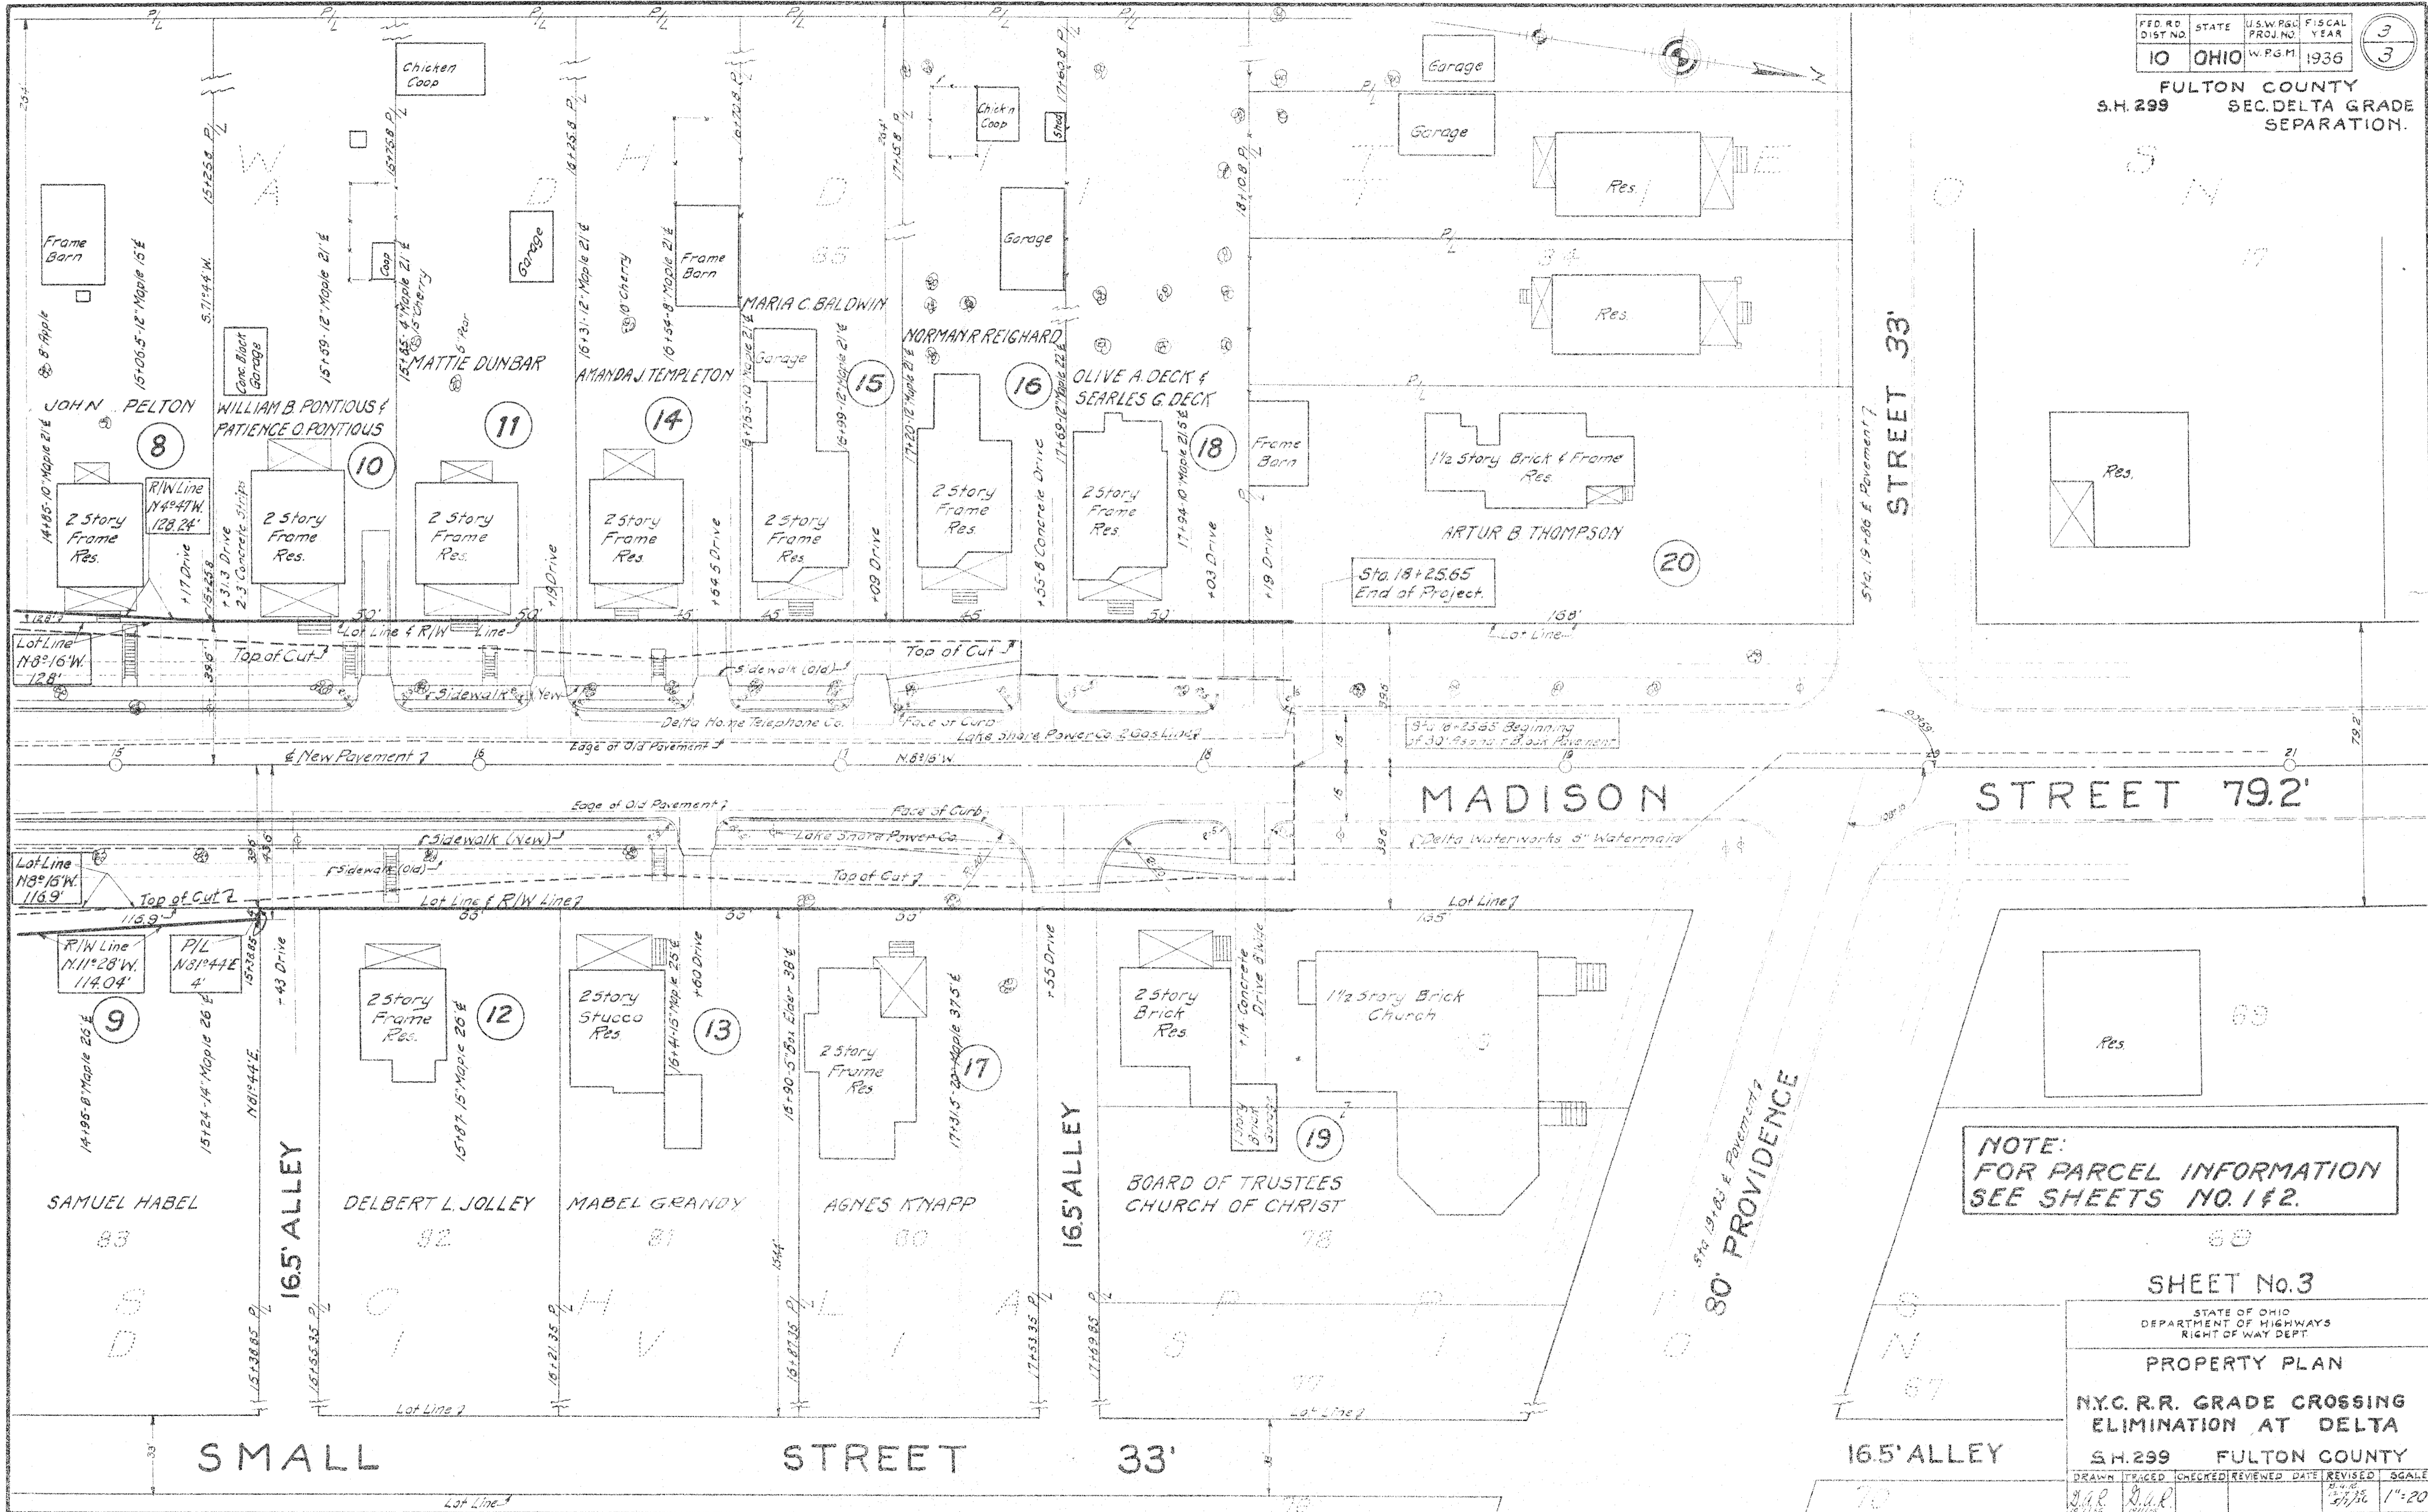

NOTE:
FOR PARCEL INFORMATION
SEE SHEETS NO. 1 & 2.

SHEET No. 3

STATE OF OHIO
DEPARTMENT OF HIGHWAYS
RIGHT OF WAY DEPT.


PROPERTY PLAN

N.Y.C.R.R. GRADE CROSSING
ELIMINATION AT DELTA

S.H. 299 FULTON COUNTY

DRAWN	TRACED	CHECKED	REVIEWED	DATE	REVISED	SCALE
J.P.	J.P.			12/31/36		1" = 20'

PARCEL NO.	OWNER	ADDRESS	OTHER INTEREST	KIND
1	Anna P. Johnson & J. Reinhold Johnson	9/8 Segs Milk Products Co. Richmond, Utah	Lowell Hackett County Treasurer Wauseon, Ohio.	Delinquent Taxes
3	Alphonso Grose & Emma Grose	5 Madison St. Delta, Ohio.		
4	Clarence E. Baker	Delta, Ohio	First Federal Savings and Loan Co. Delta.	Mortgage
5 & 18	Olive A. Deck & Searles G. Deck Corall R. Deck	5 Madison St. Delta, Ohio		
6	The Lake Shore and Michigan Southern R.R. Co.	Cleveland, Ohio	The Bankers Trust Co., Trustee 16 Wall St., New York City, N.Y. William H. Elmendorf, Trustee 1804 Park Ave., Indianapolis, Indiana. Guaranty Trust Co., Trustee 140 Broadway, New York City, N.Y. John B. Cockrum, Trustee, 1416 N. Alabama St., Indianapolis, Indiana	Mortgage
7	Charles C. Fisher	5 Madison St. Delta, Ohio.		
8	John Pelton	Delta, Ohio.		
9	Samuel Habel	Delta, Ohio.		
10	William B. Pontious & Patience O. Pontious	5 Madison St. Delta, Ohio.		
11	Mattie Dunbar	5 Madison St. Delta, Ohio.	Lowell Hackett County Treasurer Wauseon, Ohio.	
12	Delbert L. Jolley	5 Madison St. Delta, Ohio.	The Farmers State Savings Bank, Delta, Ohio	Mortgage
13	Mabel Grandy	Wauseon O.	Florence Files Wauseon O.	mortgage
14	Amanda J. Templeton	5 Madison St. Delta, Ohio.	NOTE: See Certificate of Title before buying.	
15	Maria C. Baldwin William D. Baldwin Ella E. Babcock Tressa M. Churchill Ruby E. Albright Gerbie P. Krieger Milfred R. Baldwin Jesse E. Baldwin	Delta, Ohio. Toledo, Ohio. Delta, Ohio. Delta, Ohio. Toledo, Ohio. Swanton, Ohio. Delta, Ohio. Toledo, Ohio.		
16	Norman R. Reighard	5 Madison St. Delta, Ohio.	The People's State Savings Bank Co., Delta, Ohio. Luella Gilbert (Assignee) 413 Palmwood Ave., Delta, Ohio.	Mortgage
17	Lowell F. Knapp Ethel Reighard Herman Knapp	5 Madison St. Delta, Ohio.	Rogers Knapp Delta, Ohio.	Life Estate

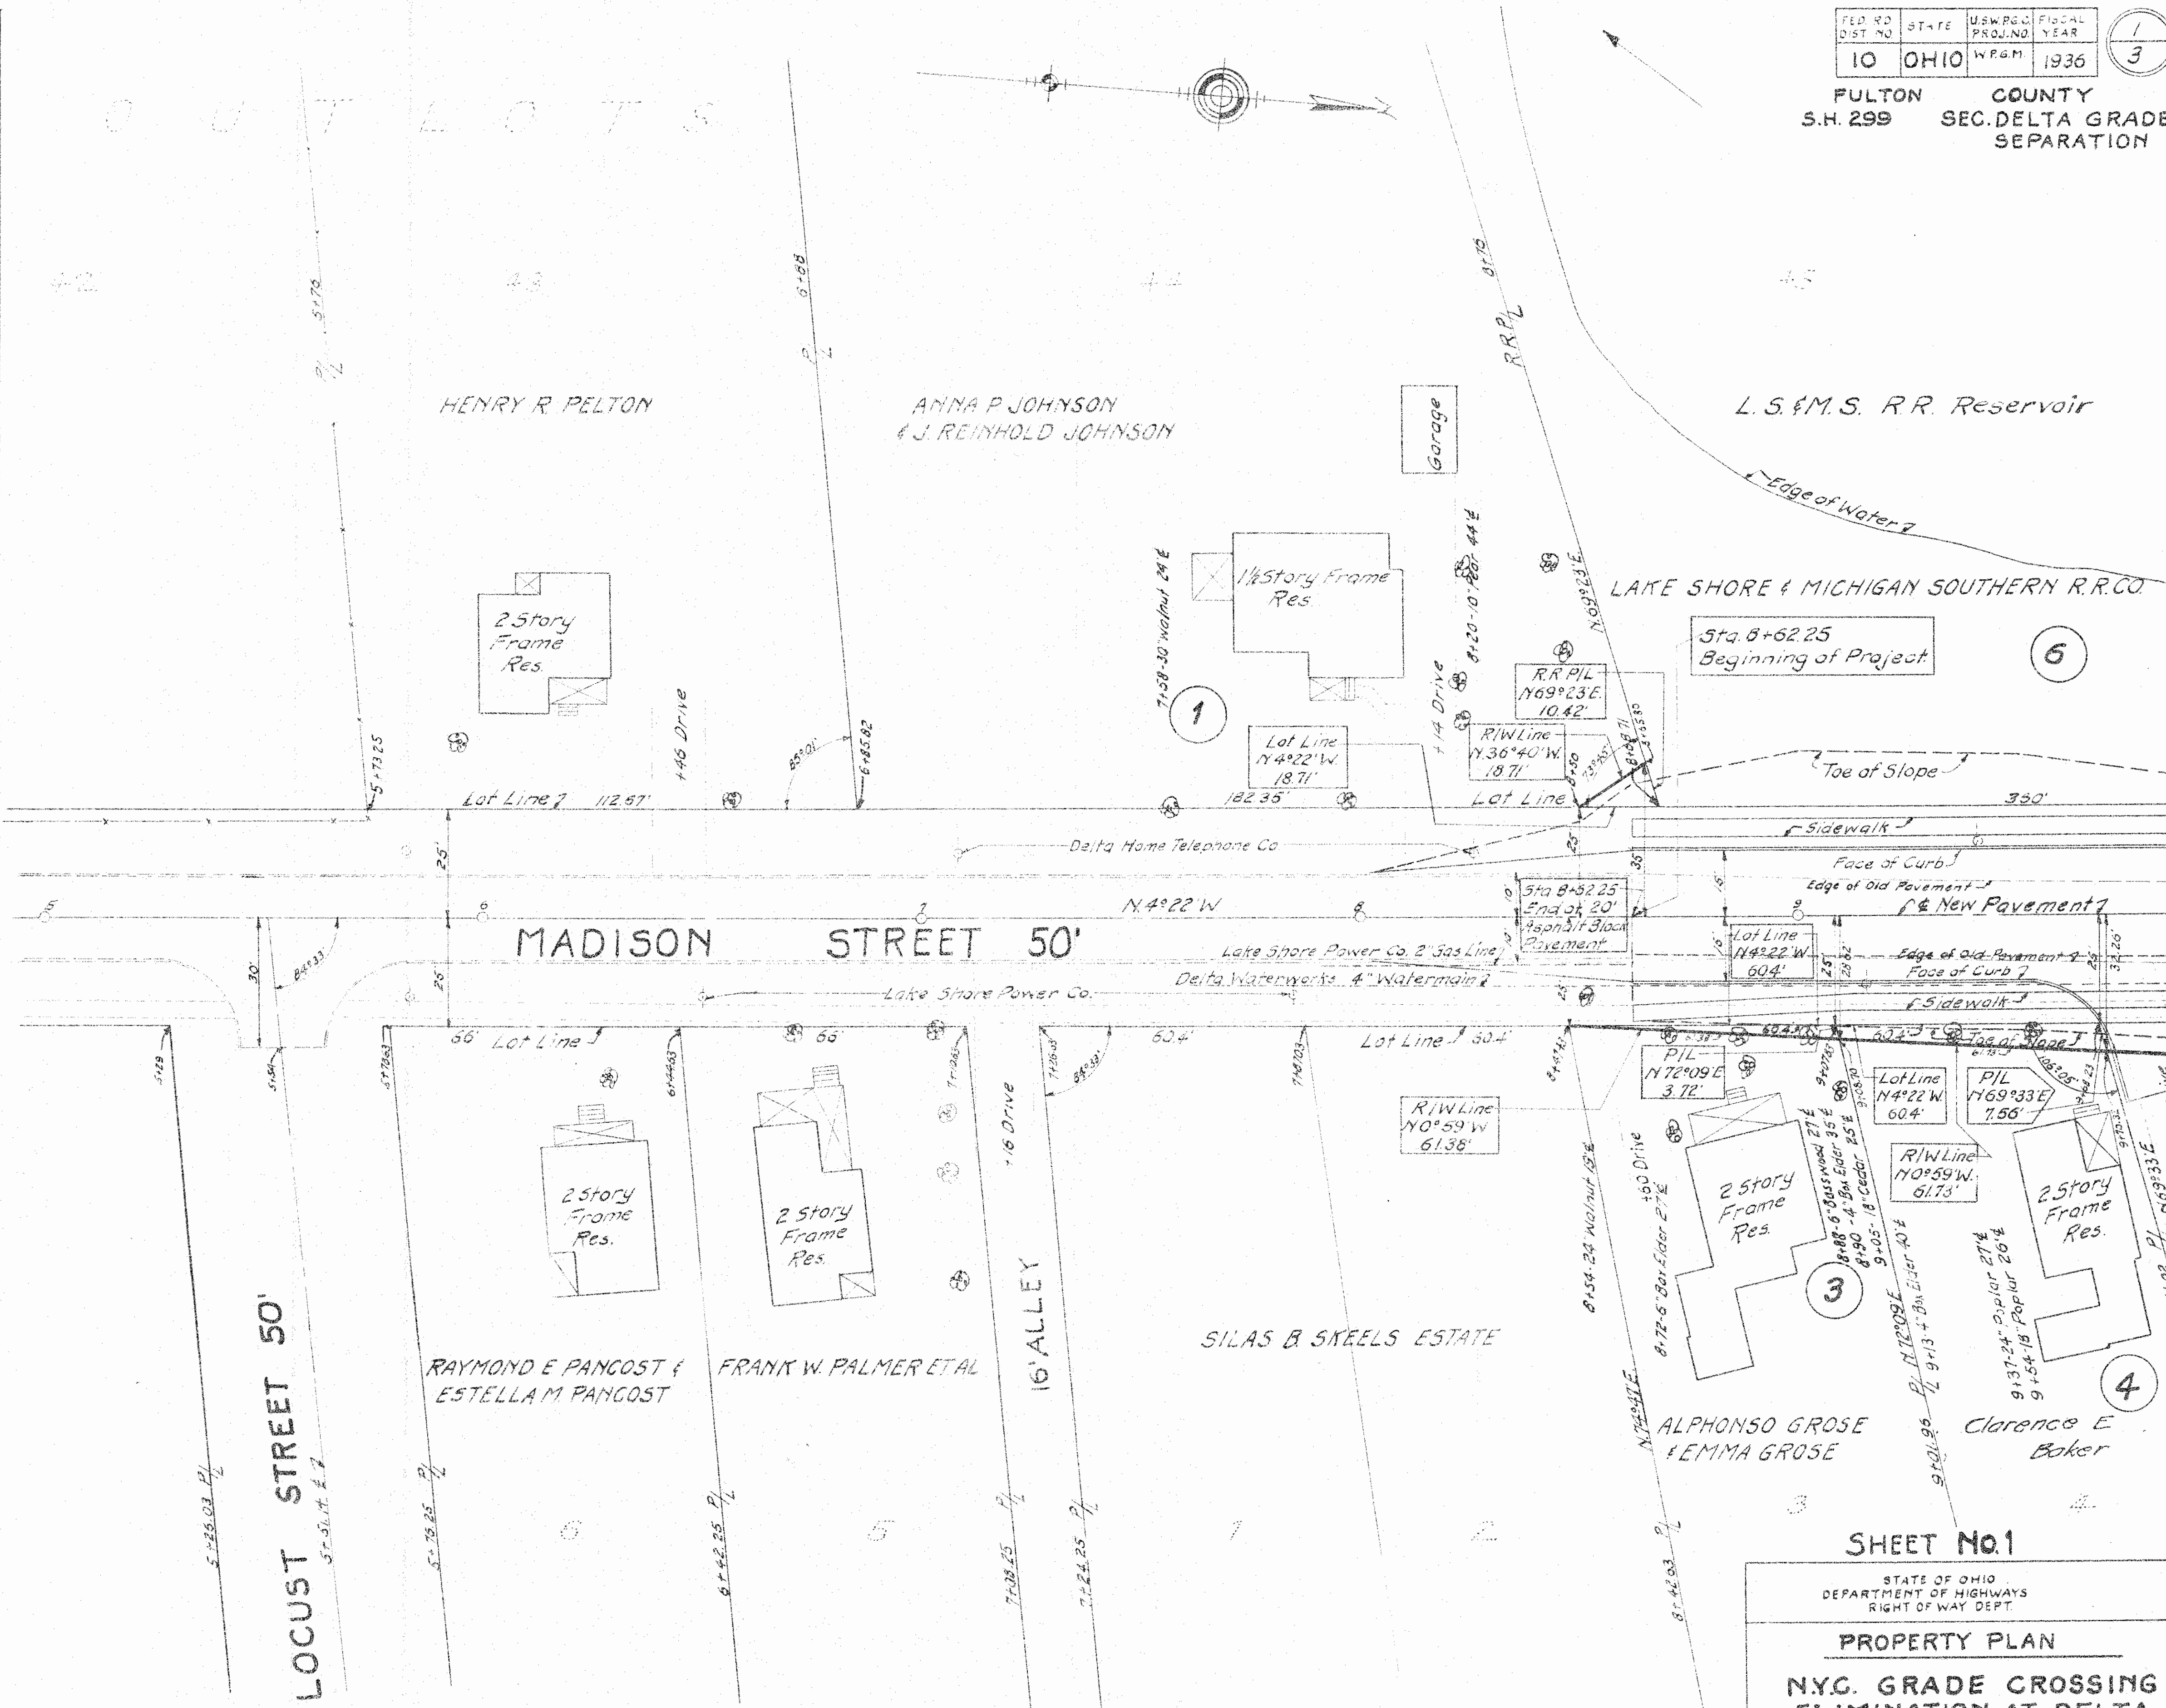

DUNHAM'S ADDITION SKEELS' ADDITION

SHEET No. 1

STATE OF OHIO
DEPARTMENT OF HIGHWAYS
RIGHT OF WAY DEPT.


PROPERTY PLAN

NYC. GRADE CROSSING ELIMINATION AT DELTA
S.H. 299 FULTON COUNTY

DRAWN	TRACED	CHECKED	REVIEWED	DATE	REVISED	SCALE
M.A.R.	B.A.R.			5/11/36		1"=20'

PARCEL NO	OWNER	ADDRESS	OTHER INTEREST	KIND
19	Board of Trustees Church of Christ Norman R. Reighard Chairman	5. Madison St. Delta, Ohio. 5. Madison St. Delta, Ohio.	OTHER TRUSTEES D.P. Christman, Delta, Ohio F.G. Pfaff, Delta, Ohio B.A. Shaffer, RFD, Delta, Ohio Fred Raker, Delta, Ohio.	
20	Arthur B. Thompson	5. Madison St. Delta, Ohio.	First Federal Savings and Loan Association, Delta, Ohio.	Mortgage

CURVE DATA
 P.I. Sta. 12+41.3
 $\Delta = 3^{\circ}54'$
 $D = 1^{\circ}30'$
 $T = 130.06'$
 $L = 260.00'$
 $R = 3819.72'$
 $E = 2.22'$
 NOTE: All stations were measured on Tangents. No station equation has been introduced at ends of curve for curve length difference (-0.12')

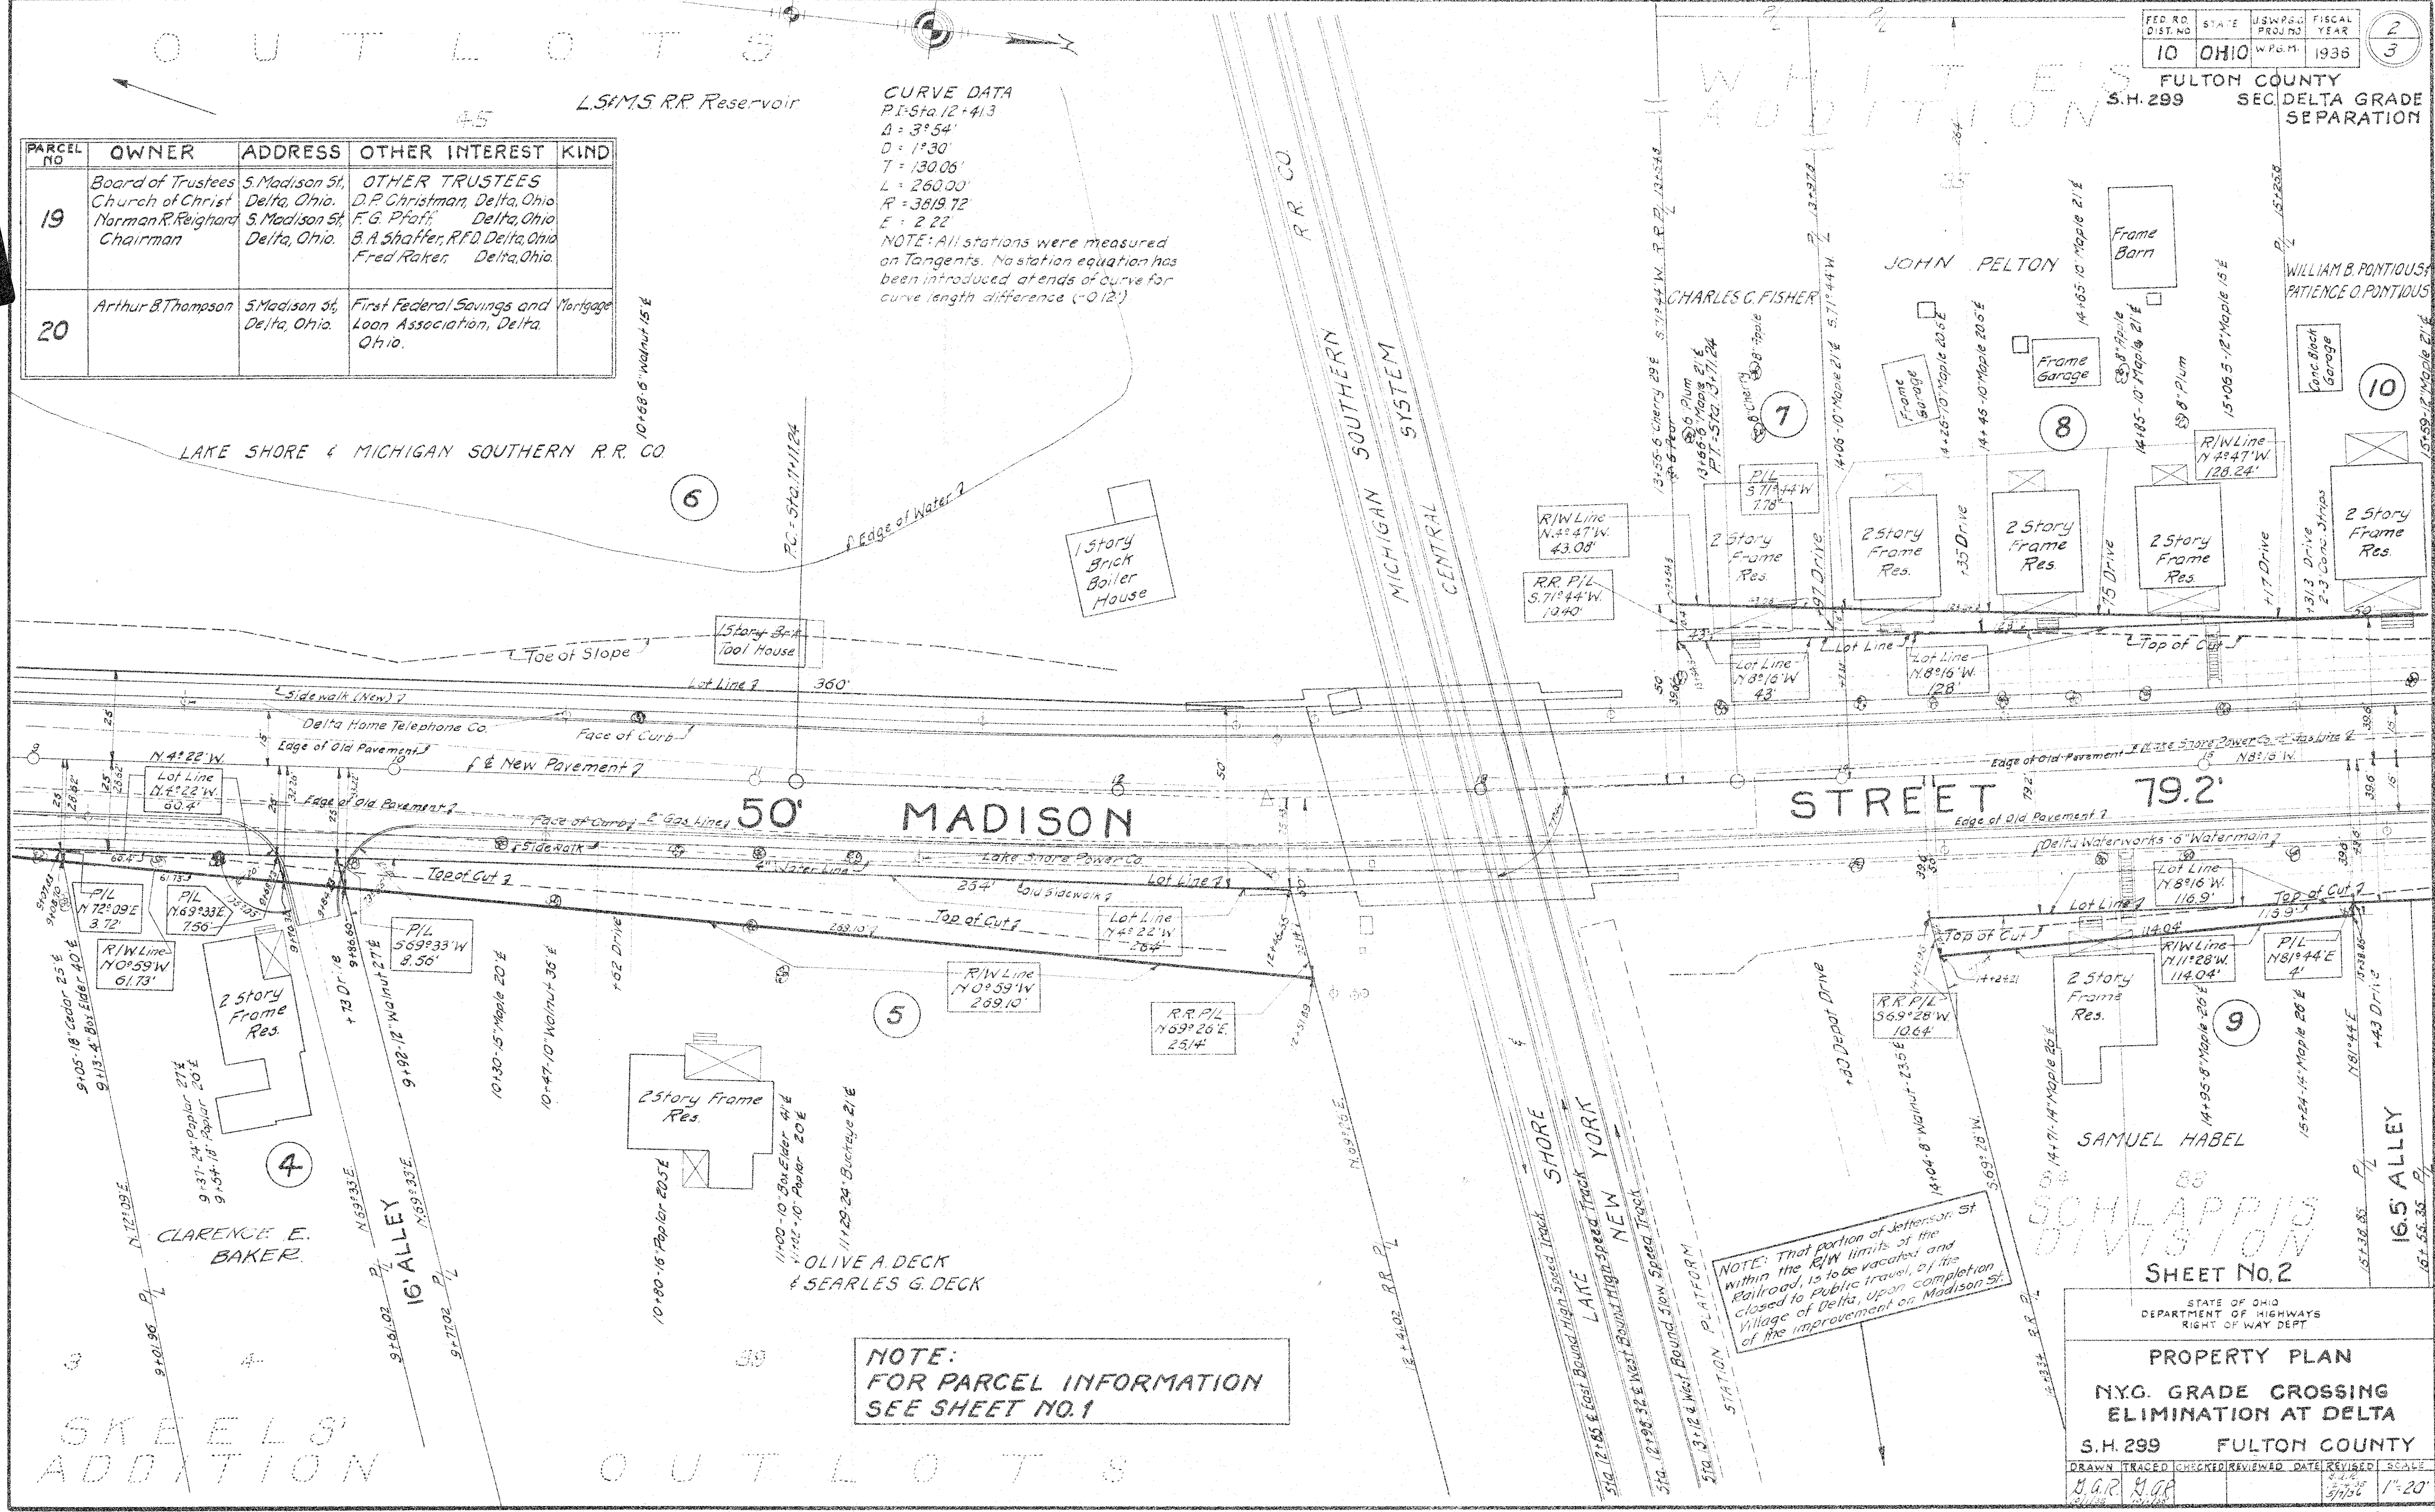

NOTE:
 FOR PARCEL INFORMATION
 SEE SHEET NO. 1

NOTE: That portion of Jefferson St within the R/W limits of the Railroad, is to be vacated and closed to public travel, by the Village of Delta, upon completion of the improvement on Madison St.

SCHLAPPI'S DIVISION
 SHEET No. 2

STATE OF OHIO
 DEPARTMENT OF HIGHWAYS
 RIGHT OF WAY DEPT.

PROPERTY PLAN
 N.Y.G. GRADE CROSSING
 ELIMINATION AT DELTA
 S.H. 299 FULTON COUNTY

DRAWN	TRACED	CHECKED	REVIEWED	DATE	REVISION	SCALE
J.G.P.	J.G.P.			5/1/36		1"=20'


10000 JUN 1937

SKEELS' ADDITION

OUT LOTS

FED. RD. DIST. NO.	STATE	U.S.W.P.C. PROJ. NO.	FISCAL YEAR
10	OHIO	W.P.C. 11	1936

FULTON COUNTY
S.H. 299 SEC. DELTA GRADE SEPARATION.

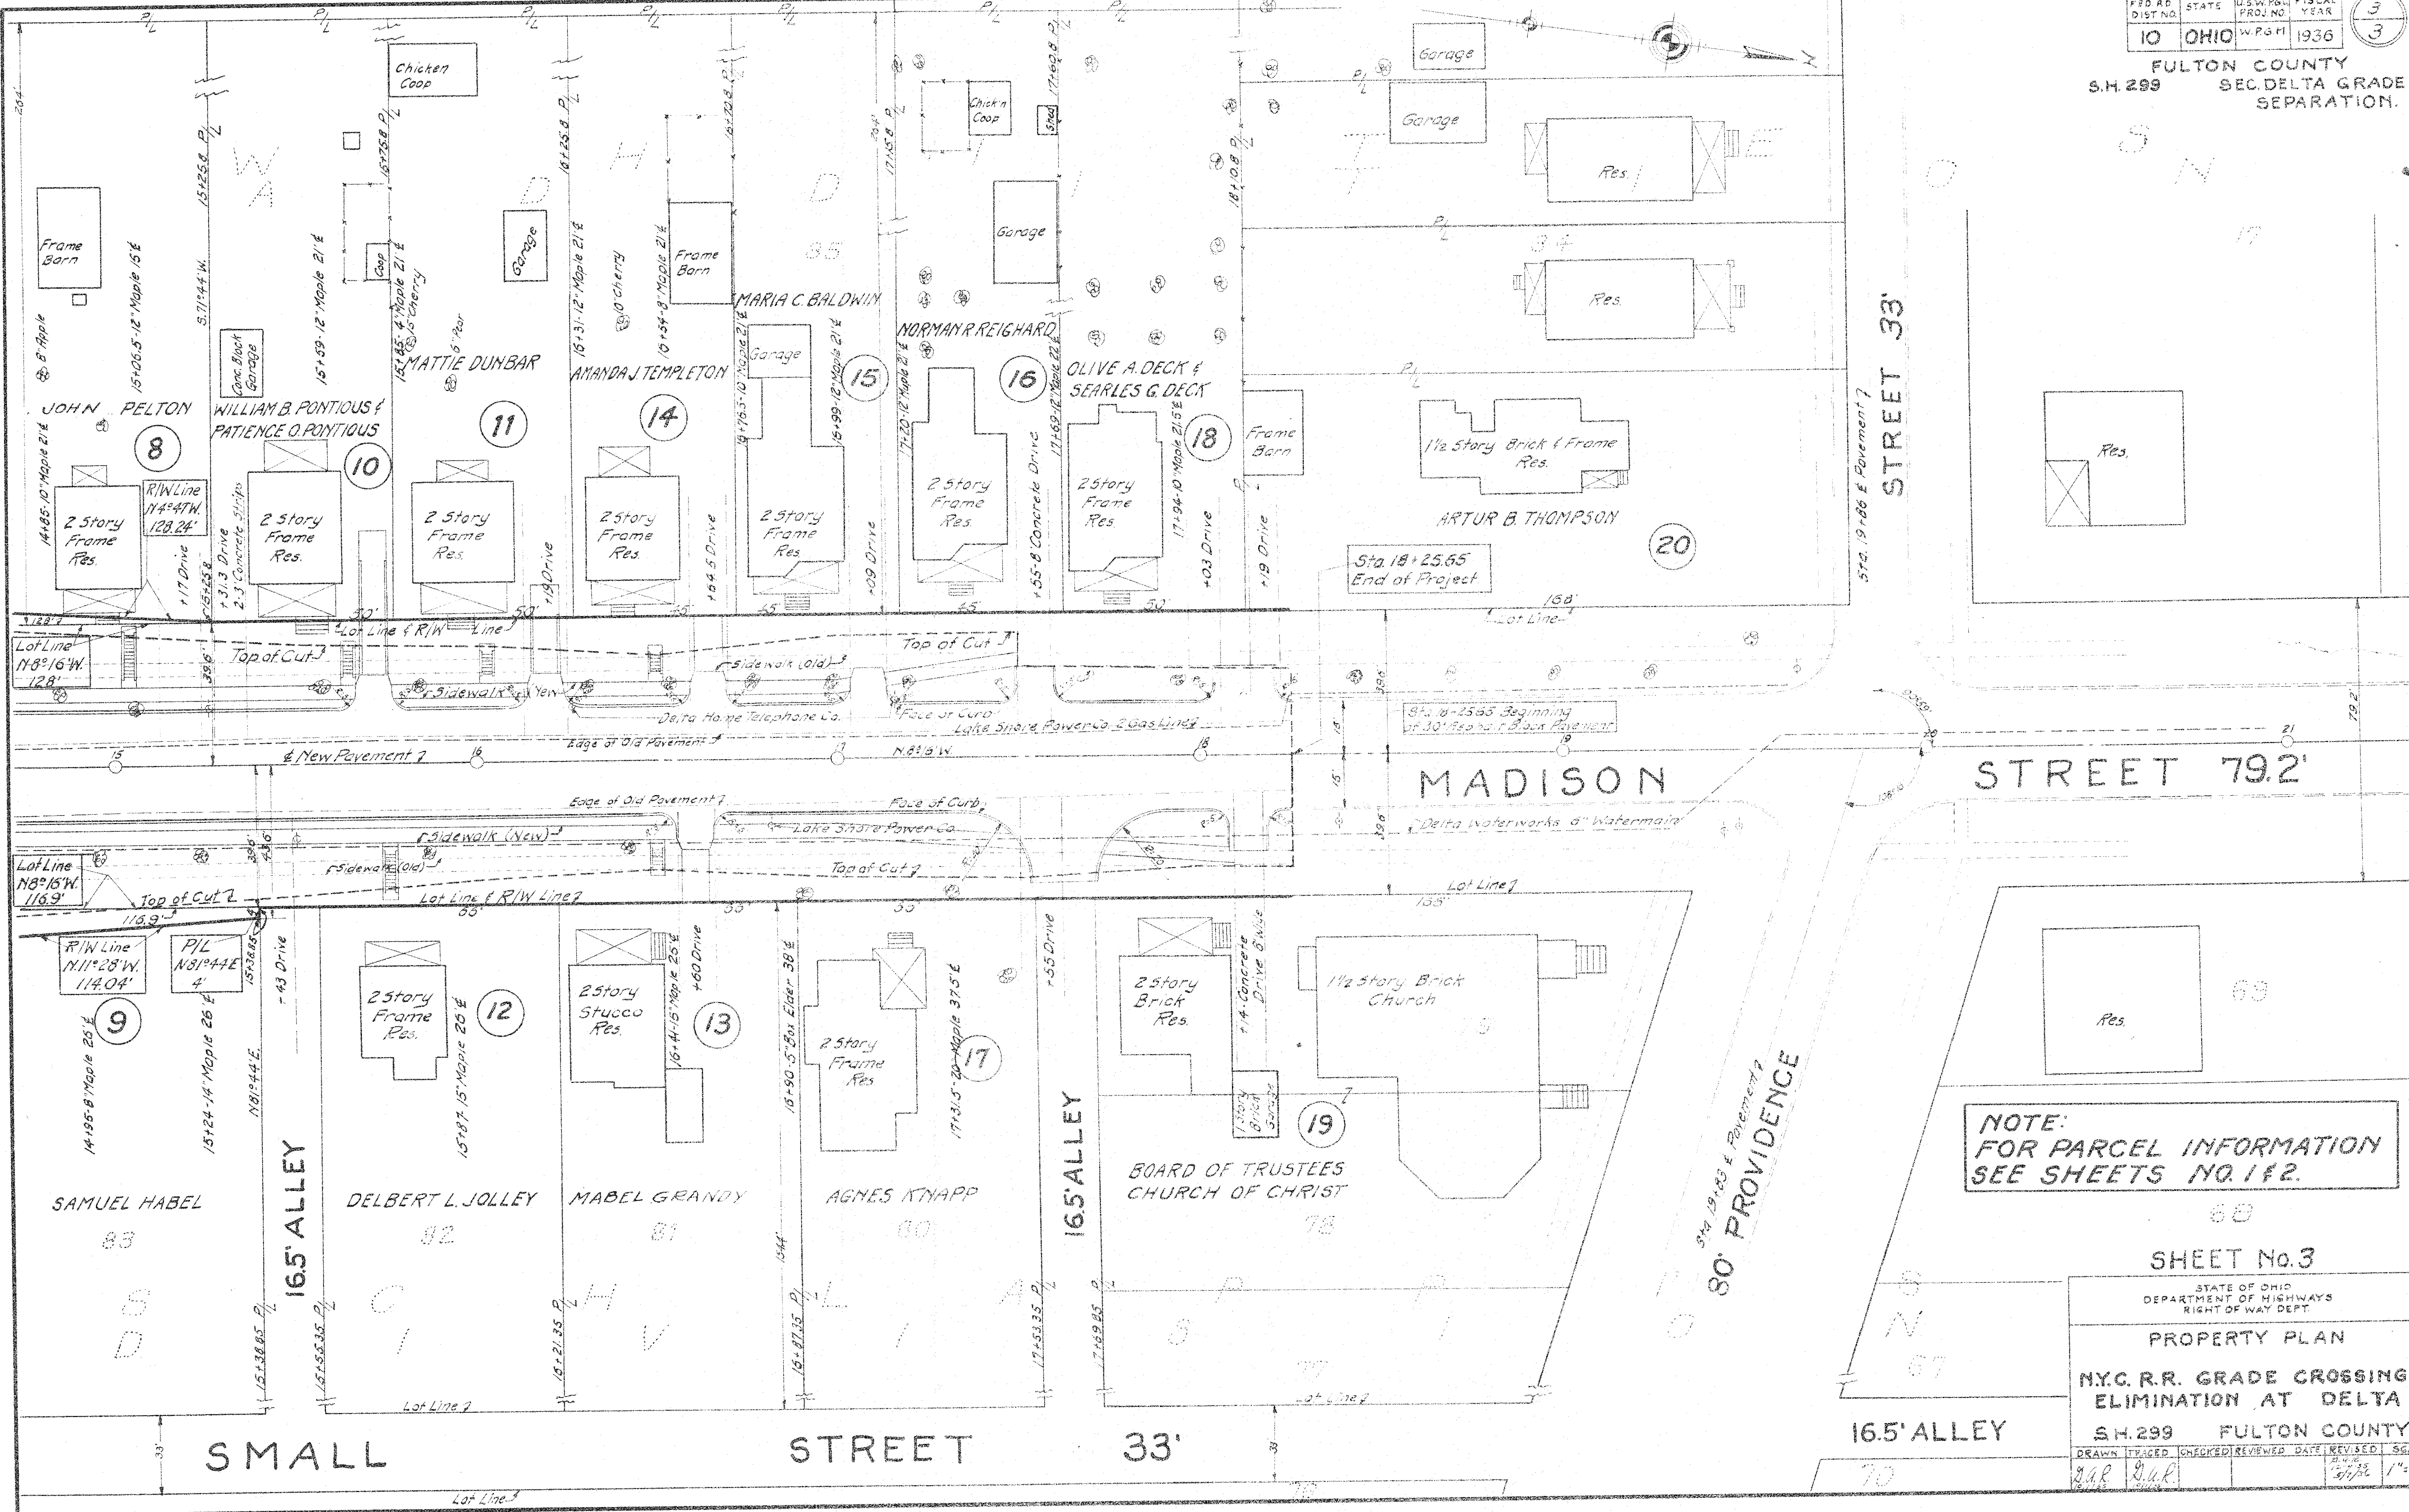

NOTE:
FOR PARCEL INFORMATION
SEE SHEETS NO. 1 & 2.

SHEET No. 3

STATE OF OHIO
DEPARTMENT OF HIGHWAYS
RIGHT OF WAY DEPT.

PROPERTY PLAN

N.Y.C. R.R. GRADE CROSSING
ELIMINATION AT DELTA

S.H. 299 FULTON COUNTY

DRAWN	TRACED	CHECKED	REVIEWED	DATE	REVISED	SCALE
J.P.L.	J.P.L.			5/1/36		1"=20'