


INTERSECTION TYPICAL



DRIVEWAY TYPICAL

STATION	RT. LT.	L	W	W'	Asph	Conc		STATION	RT. LT.	w	W''	Asph	Conc	Aggr	Dropped Curb Feather NOT Req'd
170+00	Lt	1250	71	30	✓		D	264+40	Lt	3'	128	✓			Gas Sta.
170+00	Rt	1250	119	71	✓		D	265+80	Lt	3	19		✓		
221+50	Lt	1250	75	35	✓		?	273+70	Rt	3	52	✓			
223+30	Lt	1250	90	56	✓		E	281+65	Lt	3	37	✓			
226+75	Rt	1250	90	56	✓		E	323+50	Lt	3	14		✓		
228+50	Rt	1250	89	56	✓		?	324+75	Lt	3	13		✓		
266+05	Rt	1250	59	32	✓		EF	325+15	Rt	3	18		✓		
280+30	Lt	1250	92	50	✓		F	325+25	Lt	3	12		✓		
328+35	Rt	1250	63	36	✓		Provider	325+65	Lt	3	13		✓		
328+35	Lt	1250	44	21	✓		"	326+07	Lt	3	13		✓		
330+40	Rt	1250	53	24	✓		Helix	326+70	Lt	3	19		✓		
								329+25	Rt	3	15		✓		
								329+75	Lt	3	10		✓		
								330+68	Lt	3	12		✓		
								331+45	Lt	3	10		✓		
								333+66	Rt	3	166	✓			

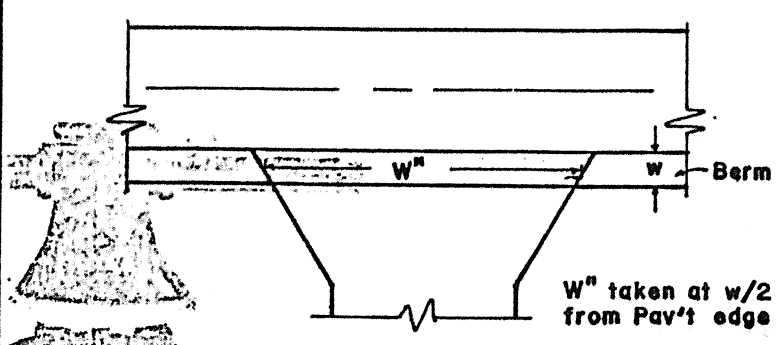