

Section #12
T9S, R3E
Royalton Twp.

Section # 7
T9S, R4E
Amboy Twp.

FED. RD. DIVISION	STATE	PROJECT
2	OHIO	


FUL-120-(945-949)

Deed Area 167.0
Total PRO 6.333
Parcel 2-Total Take 0.274
Parcel 2A-Total Take 0.503
Parcel 2-PRO in Take 0.106
Parcel 2A-PRO in Take 0.303
Parcel 2-Net Take 0.168
Parcel 2A-Net Take 0.200
Net Residue Right 32.729
Net Residue left. 127.570

Isaac N. Goldman

Alvin V. Moore
Parcel No. 3
Deed Area 52.0
Total PRO 2.286
Total Take 0.382
PRO in Take 0.275
Net Take 0.107
Net Residue 49.607

Scanned June 1947

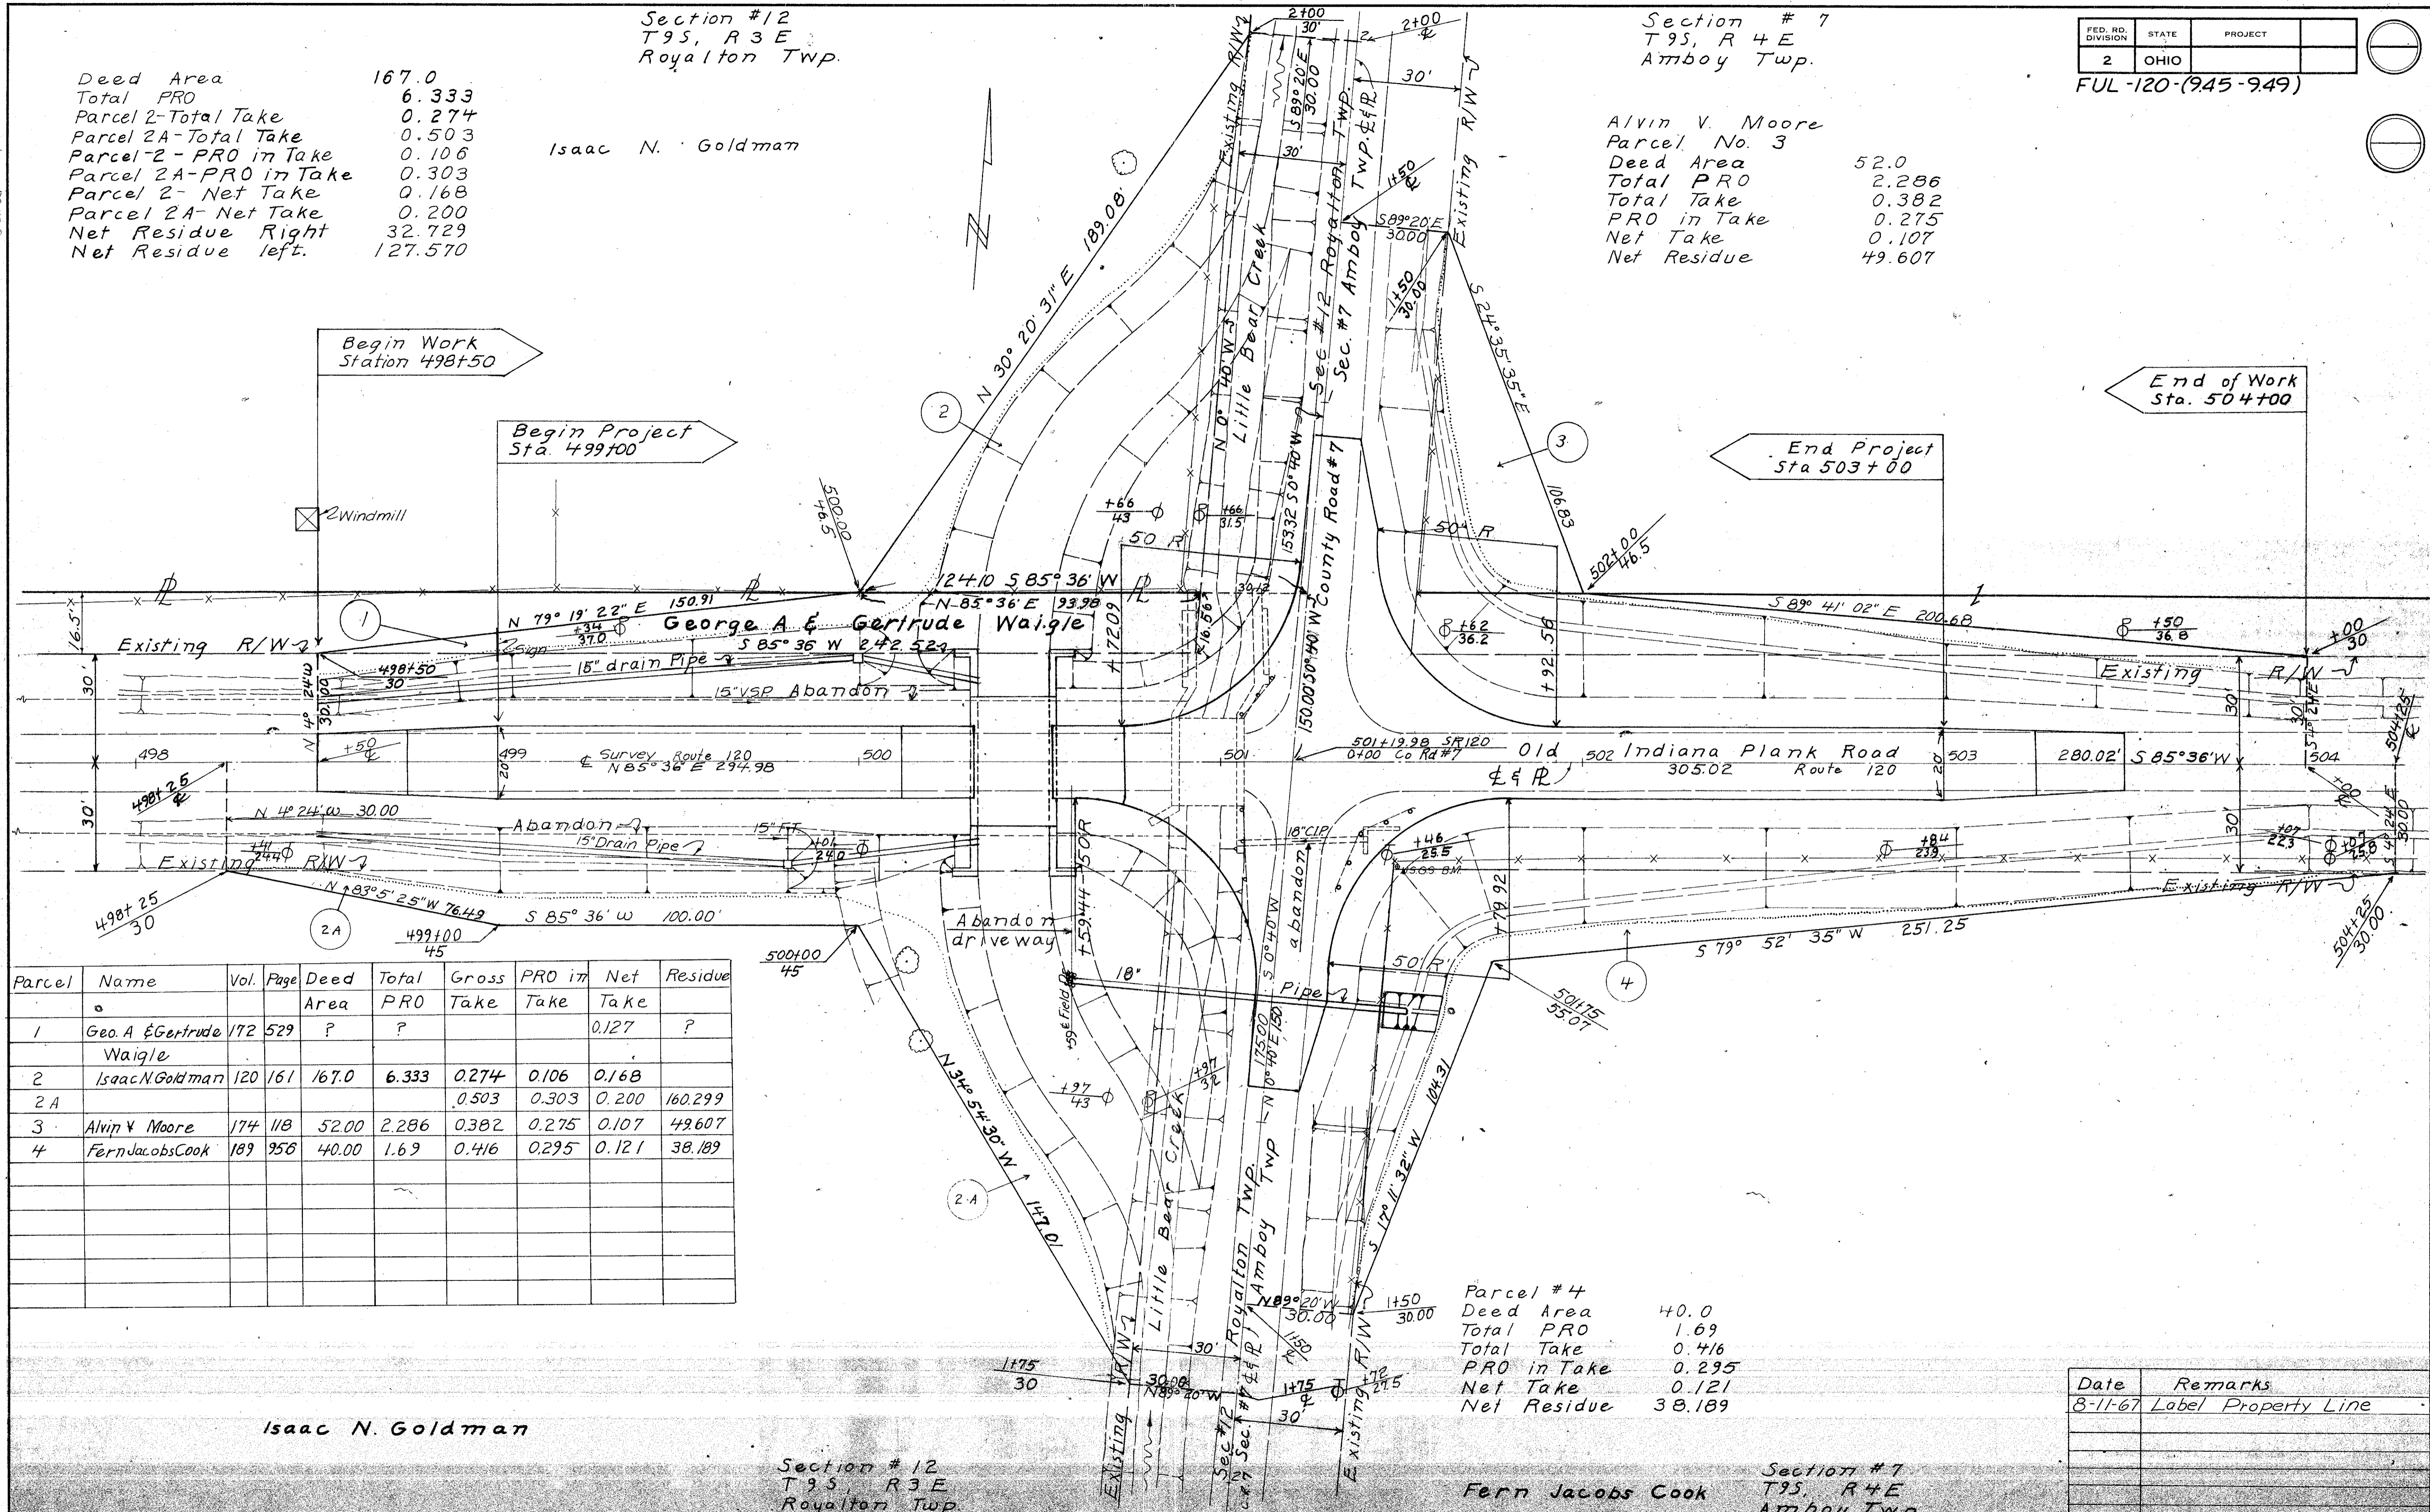

Parcel	Name	Vol.	Page	Deed Area	Total PRO	Gross Take	PRO in Take	Net Take	Residue
1	Geo. A & Gertrude Waigle	172	529	?	?			0.127	?
2	Isaac N. Goldman	120	161	167.0	6.333	0.274	0.106	0.168	
2A						0.503	0.303	0.200	160.299
3	Alvin V. Moore	174	118	52.00	2.286	0.382	0.275	0.107	49.607
4	Fern Jacobs Cook	189	958	40.00	1.69	0.416	0.295	0.121	38.189

Parcel #4
Deed Area 40.0
Total PRO 1.69
Total Take 0.416
PRO in Take 0.295
Net Take 0.121
Net Residue 38.189

Isaac N. Goldman

Section # 12
T9S, R3E
Royalton Twp.

Fern Jacobs Cook
Section # 7
T9S, R4E
Amboy Twp.

Date	Remarks
8-11-67	Label Property Line

R1120 #3 A-102

A-105