


FED. RD. DIVISION	STATE	PROJECT	TYPE FUNDS
2	OHIO		

FULTON COUNTY
 FUL-120-(14.07-14.08)
 R/W PLANS

Culvers Addition - Metamora

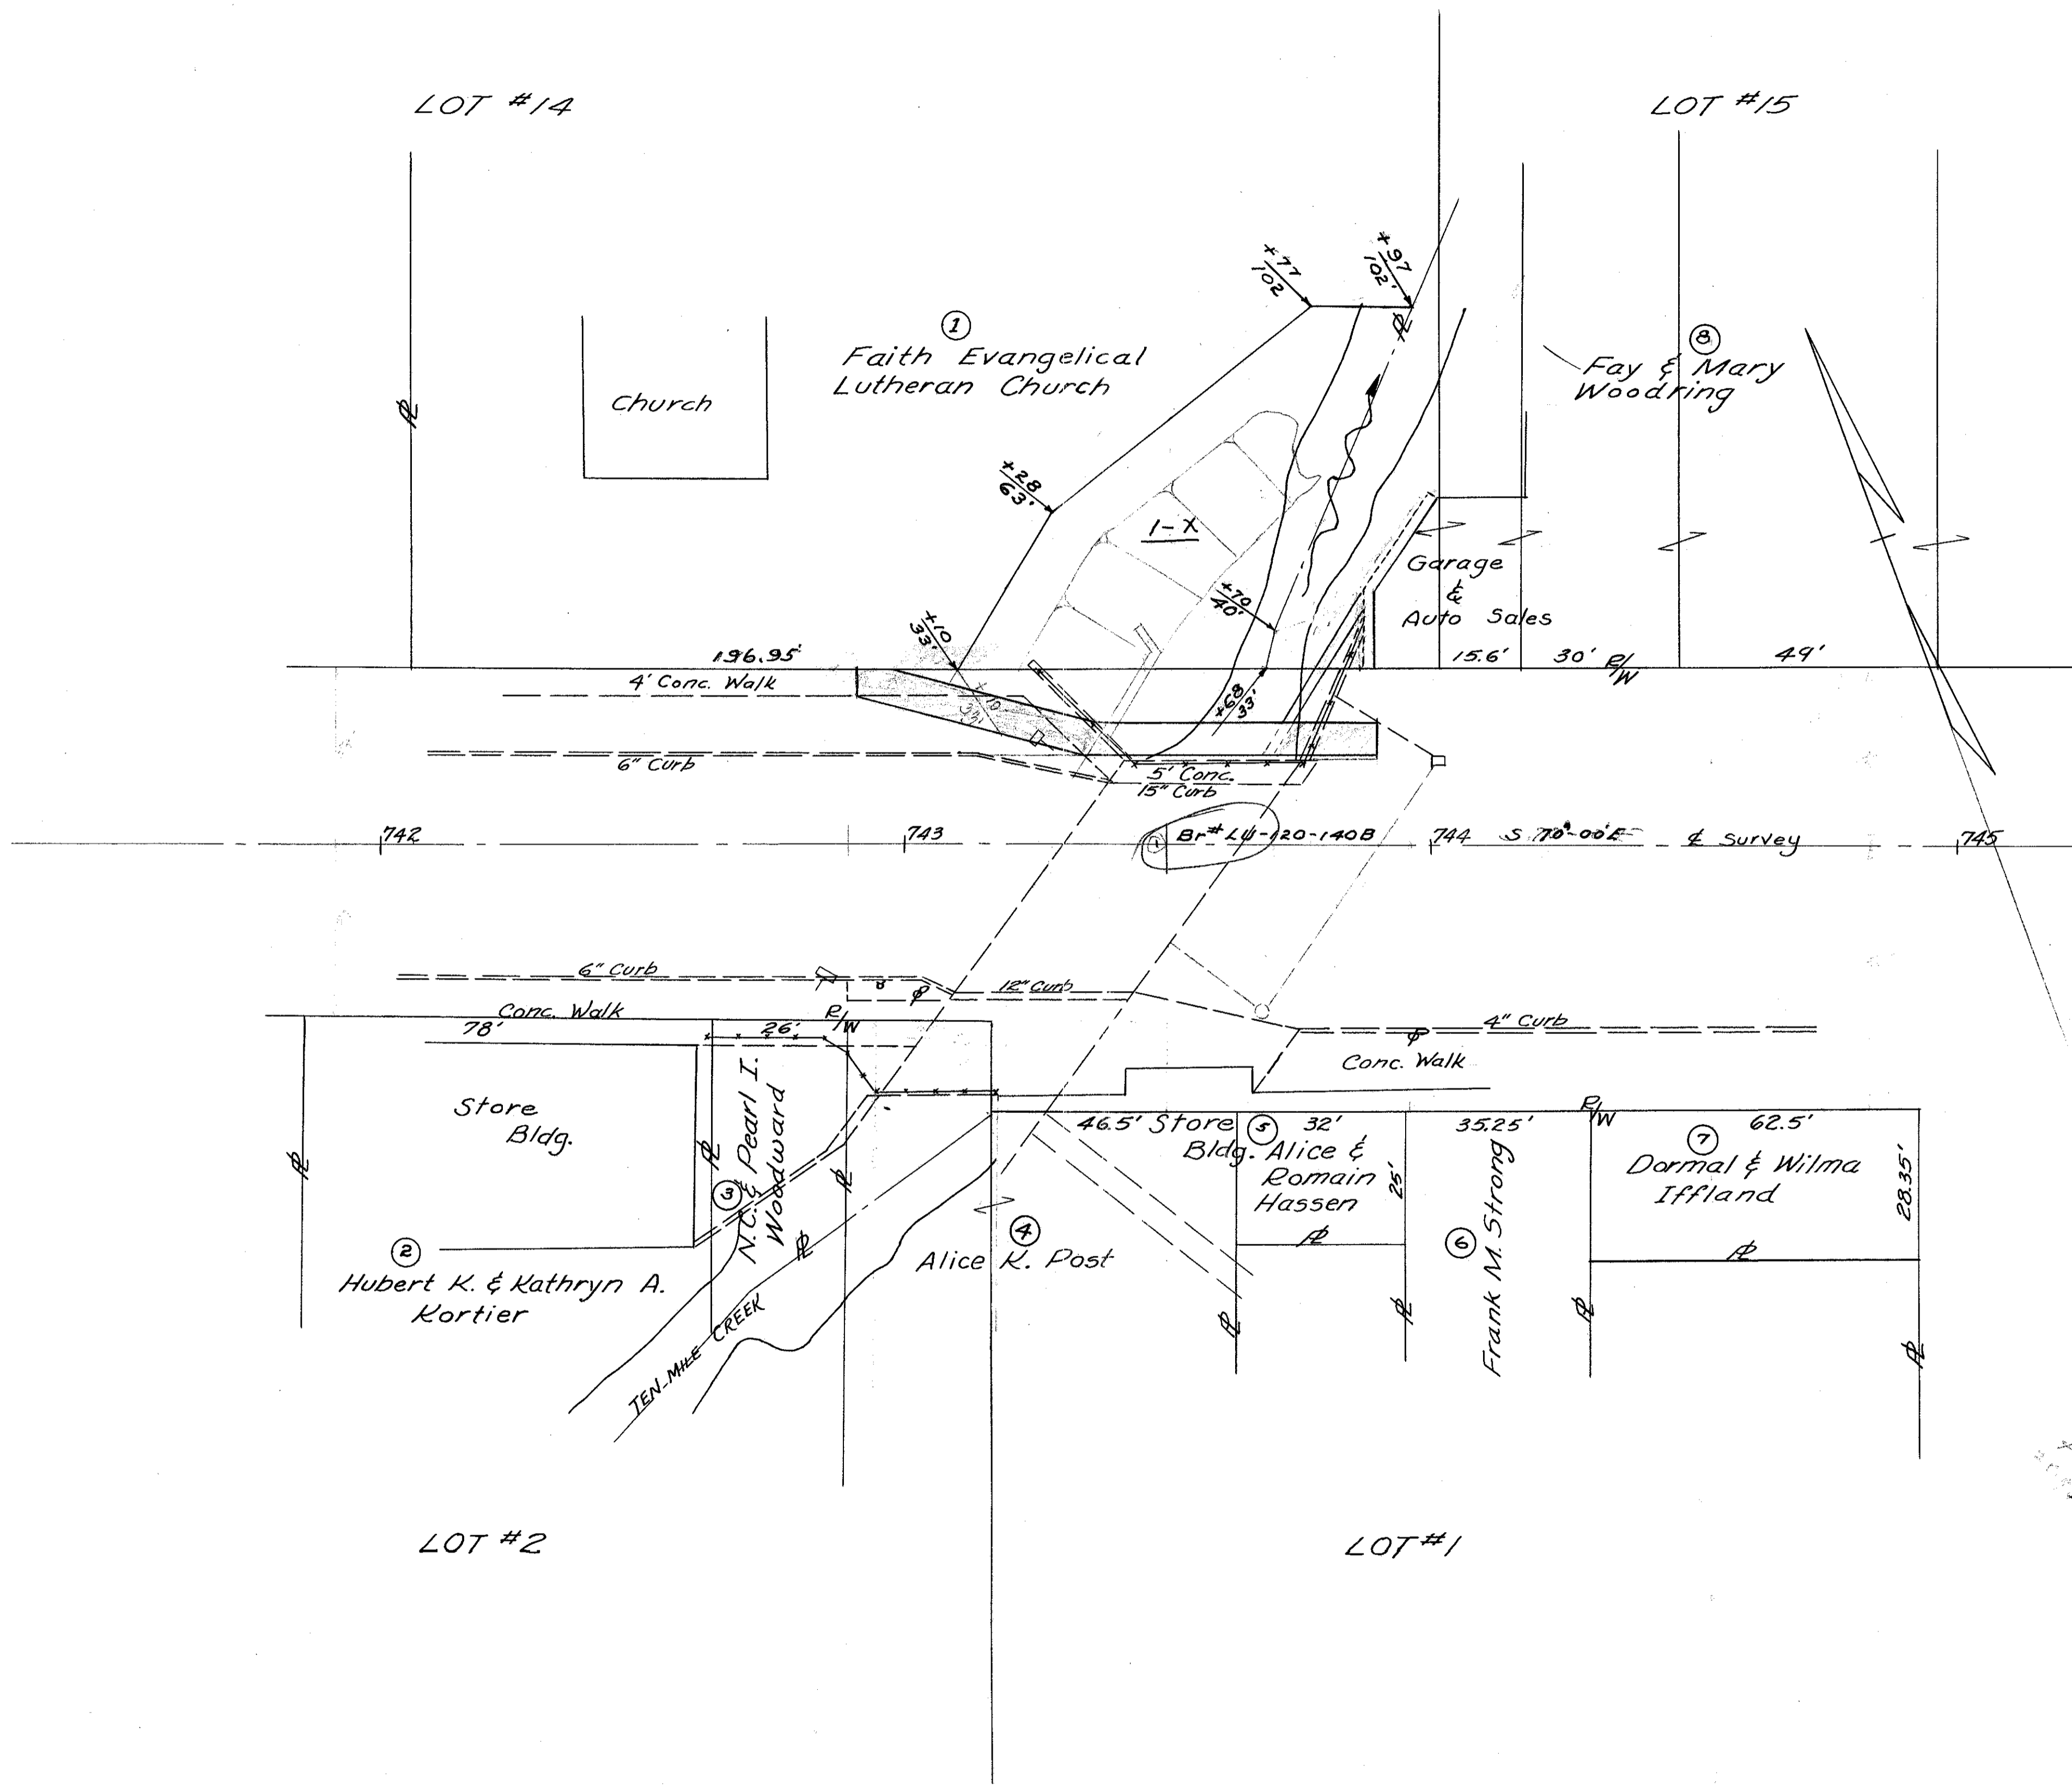

Scanned June 14, 2007

Roll # 26 A-32