

R/W checked and acquired a show

STATE OF OHIO
 DEPARTMENT OF HIGHWAYS
 RIGHT-OF-WAY PLANS
 TOLEDO-WAUSEON ROAD
 S.H. 20 SECTION A & O (PT.)
 CLINTON & YORK TOWNSHIPS
 FULTON COUNTY
 1935



6661 2000

R204

44

A-1

A-1

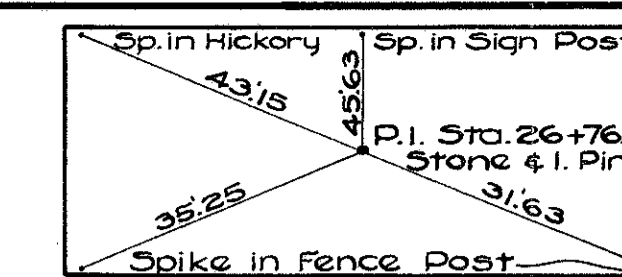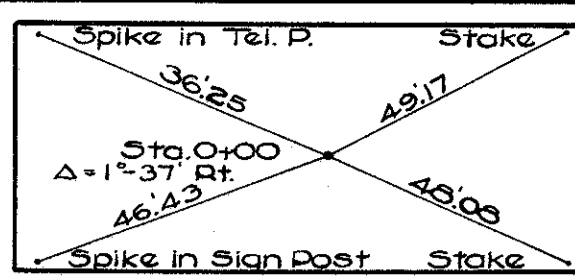


FULTON COUNTY
S. H. 20 SEC. A & O (PT.)
R/W PLANS


DATE - AUG. 15, 1935 DRAWN BY R.E.R.
 REVISED 10/23/35
 LENGTH OF PROJECT - 2.941 MI.

2
4

STA. 0+00 BEGINNING OF SEC. A PROJECT
STA. 4+00 " " "

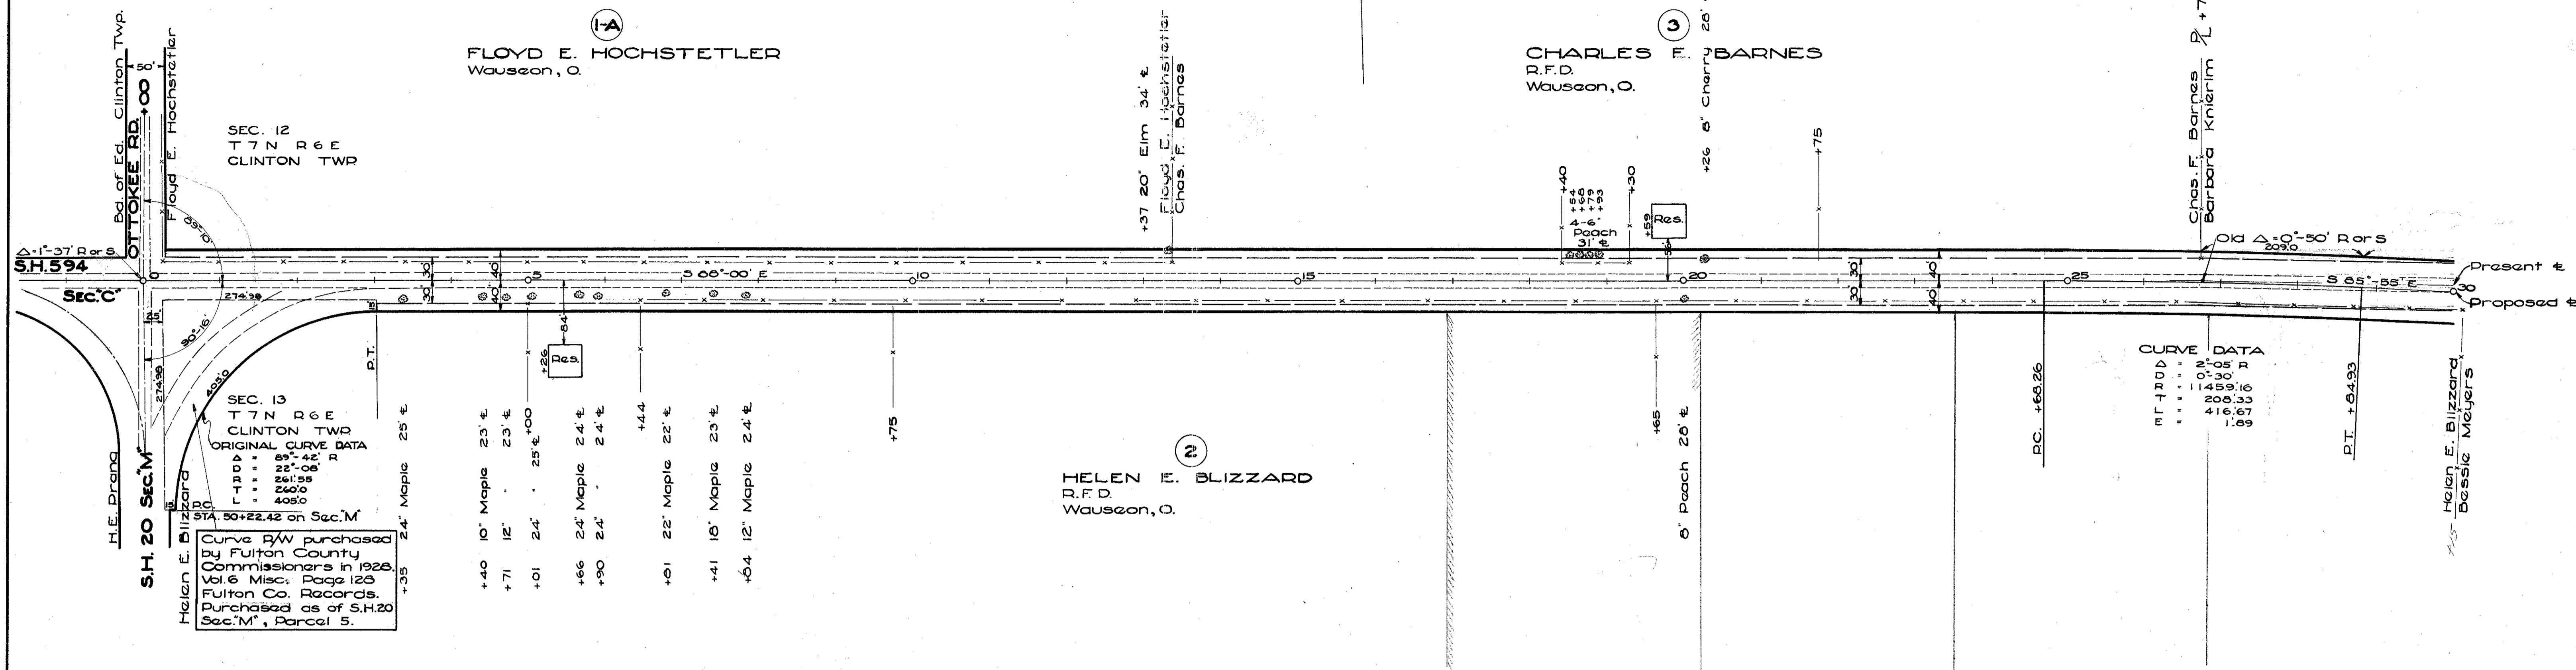



STA. 53+62.34 END OF SEC. A BEGINNING OF SEC. O (PT.)


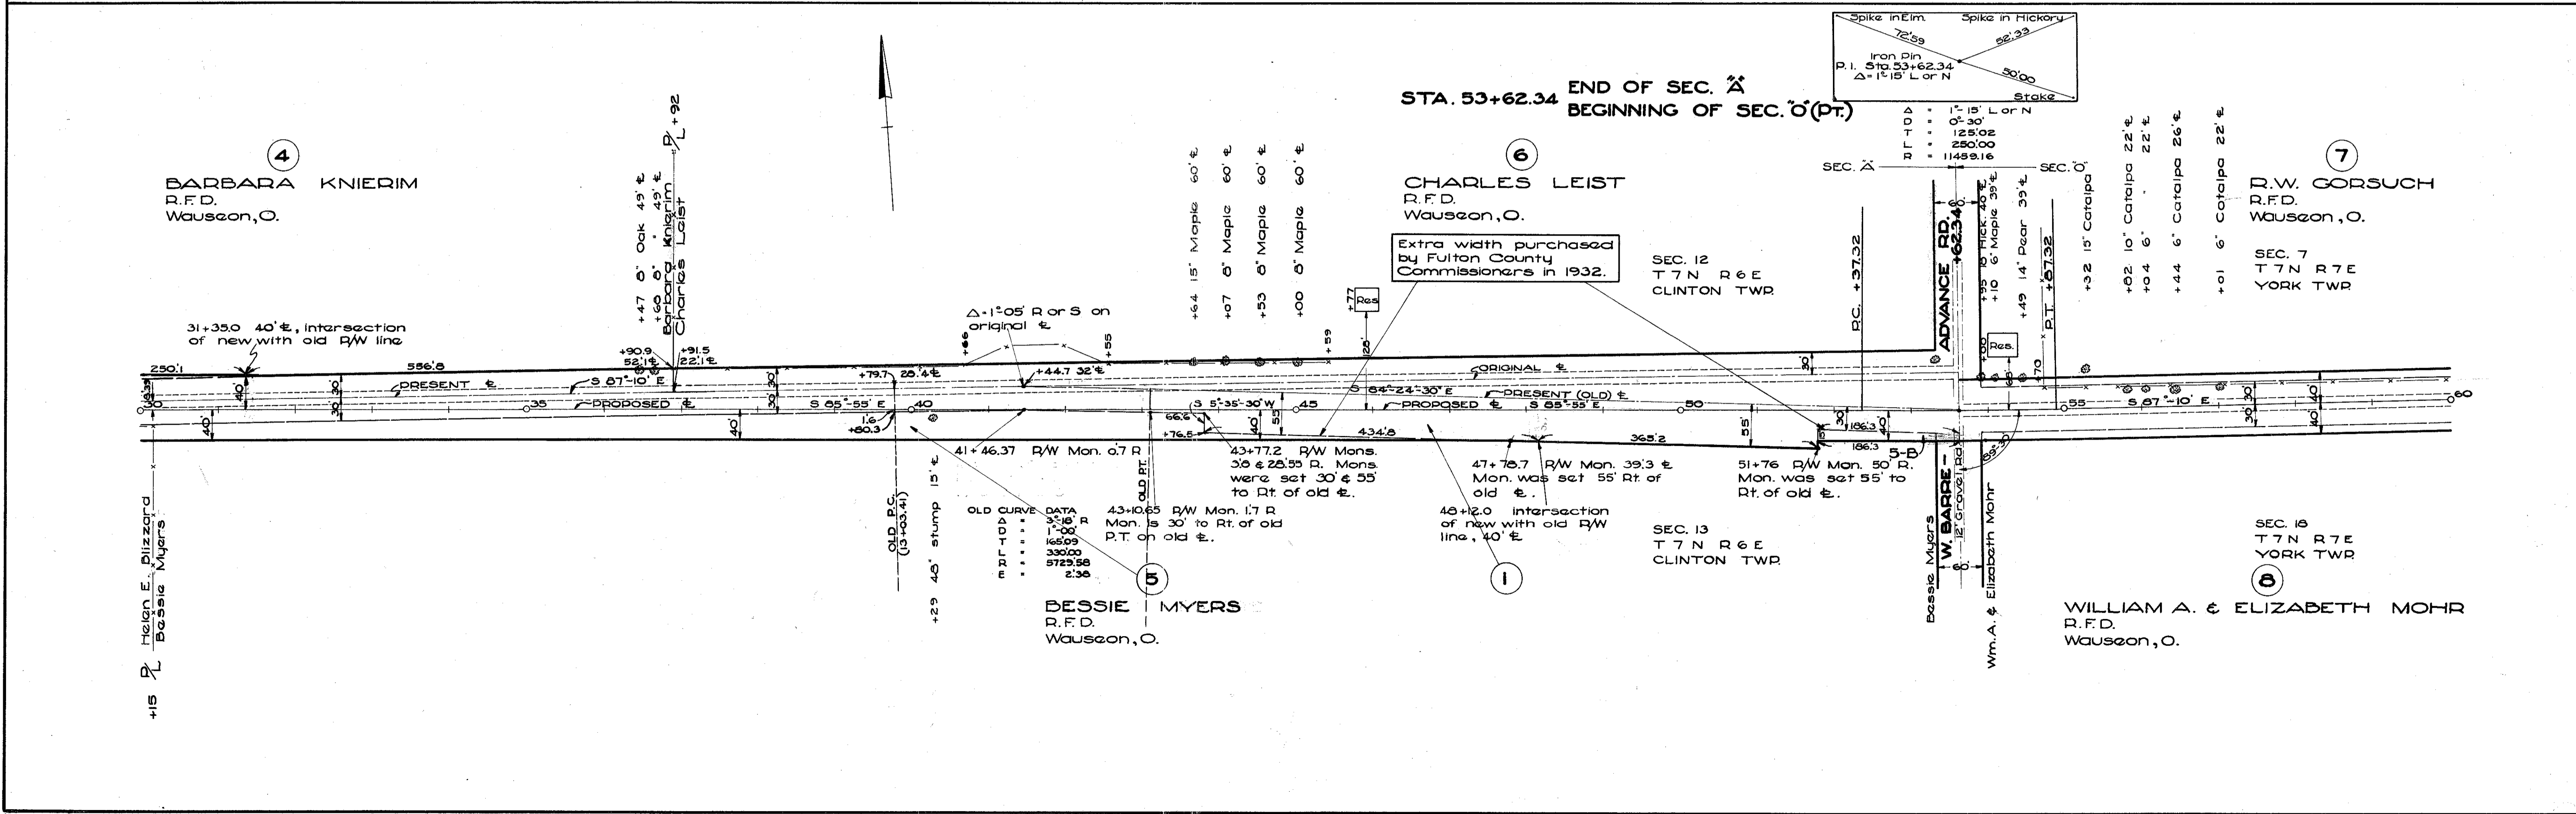


Scanned June 1997

FOR ANY QUESTIONS PLEASE CONTACT ODOT DIST. 2 REAL ESTATE AT 419-353-8131

Scanned
JUNE 1997

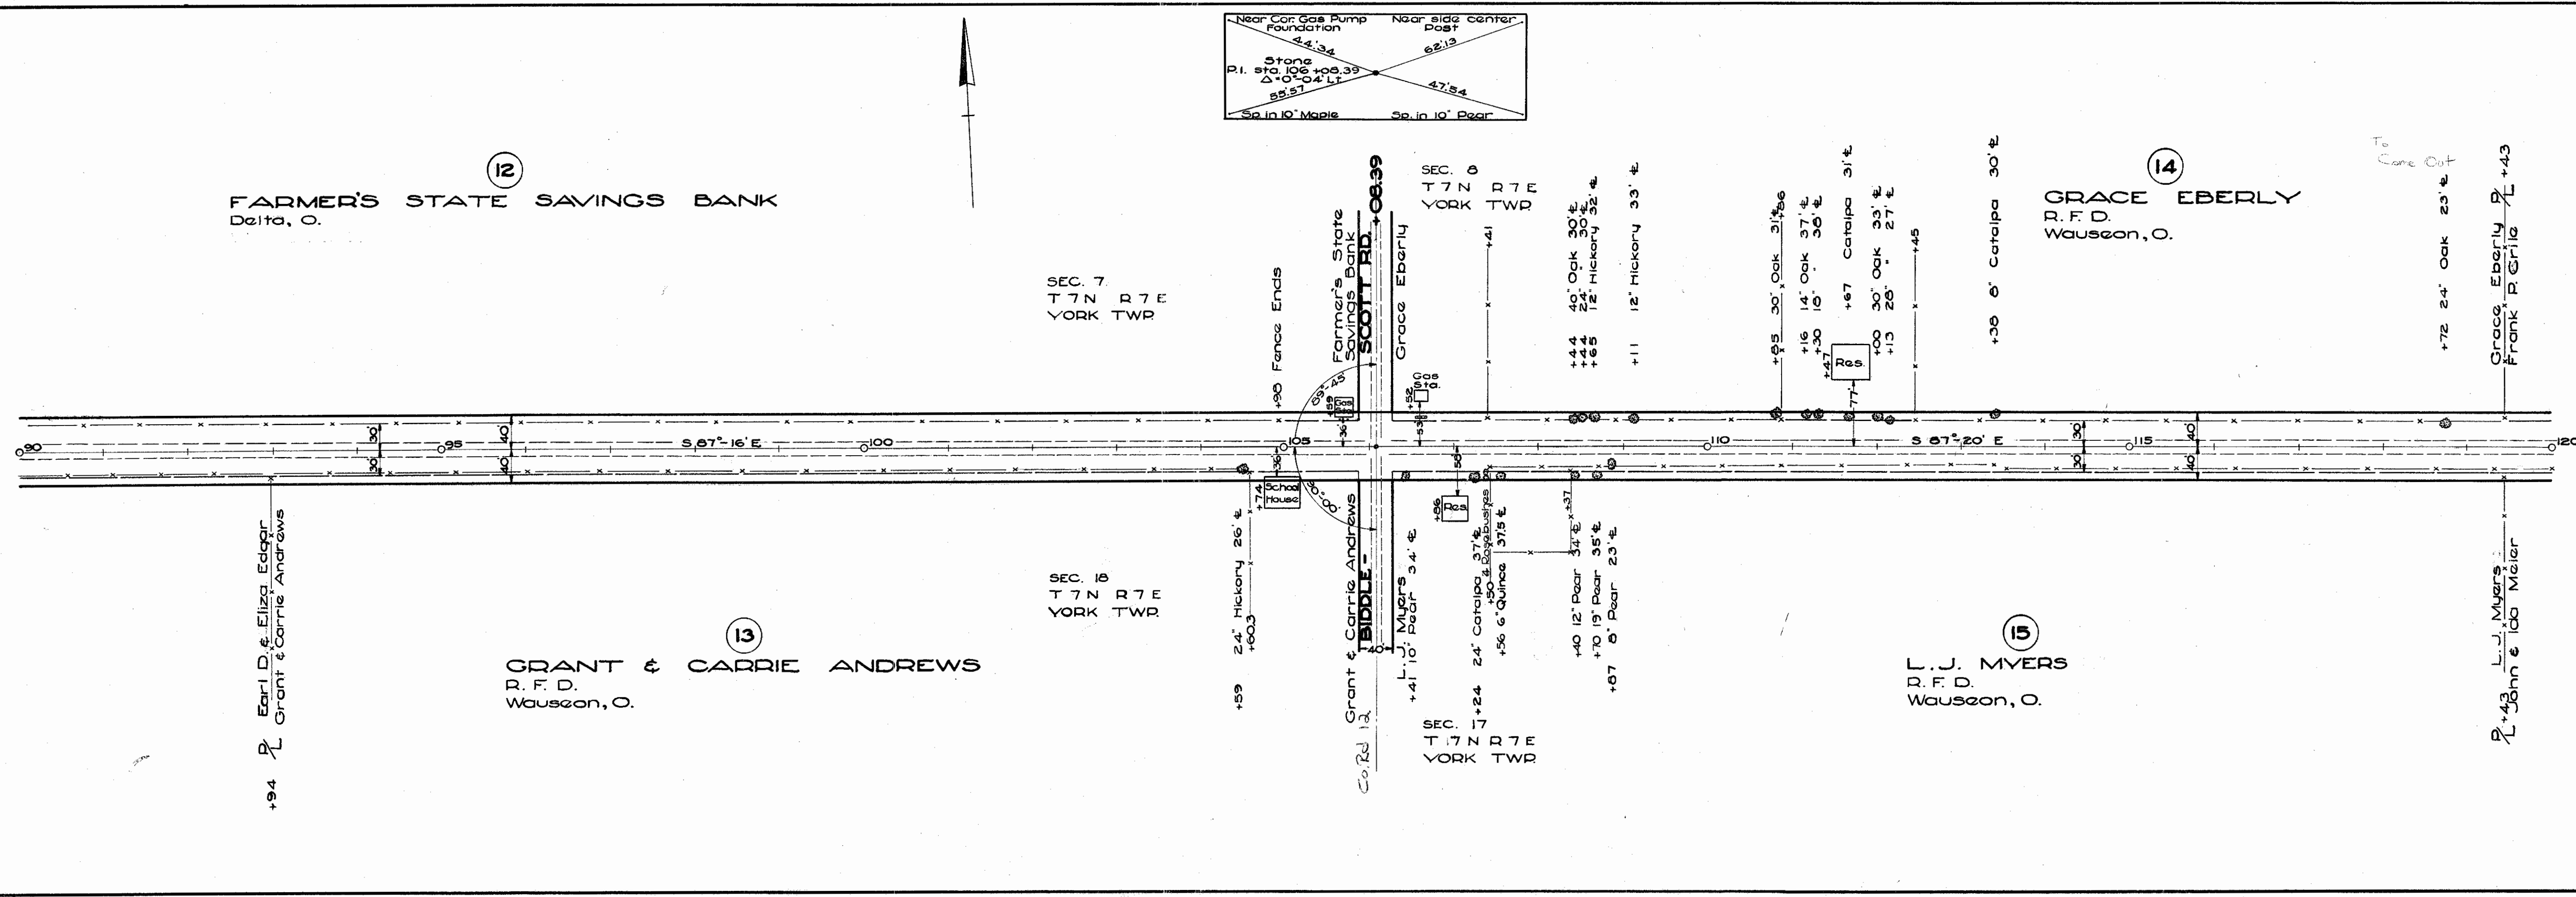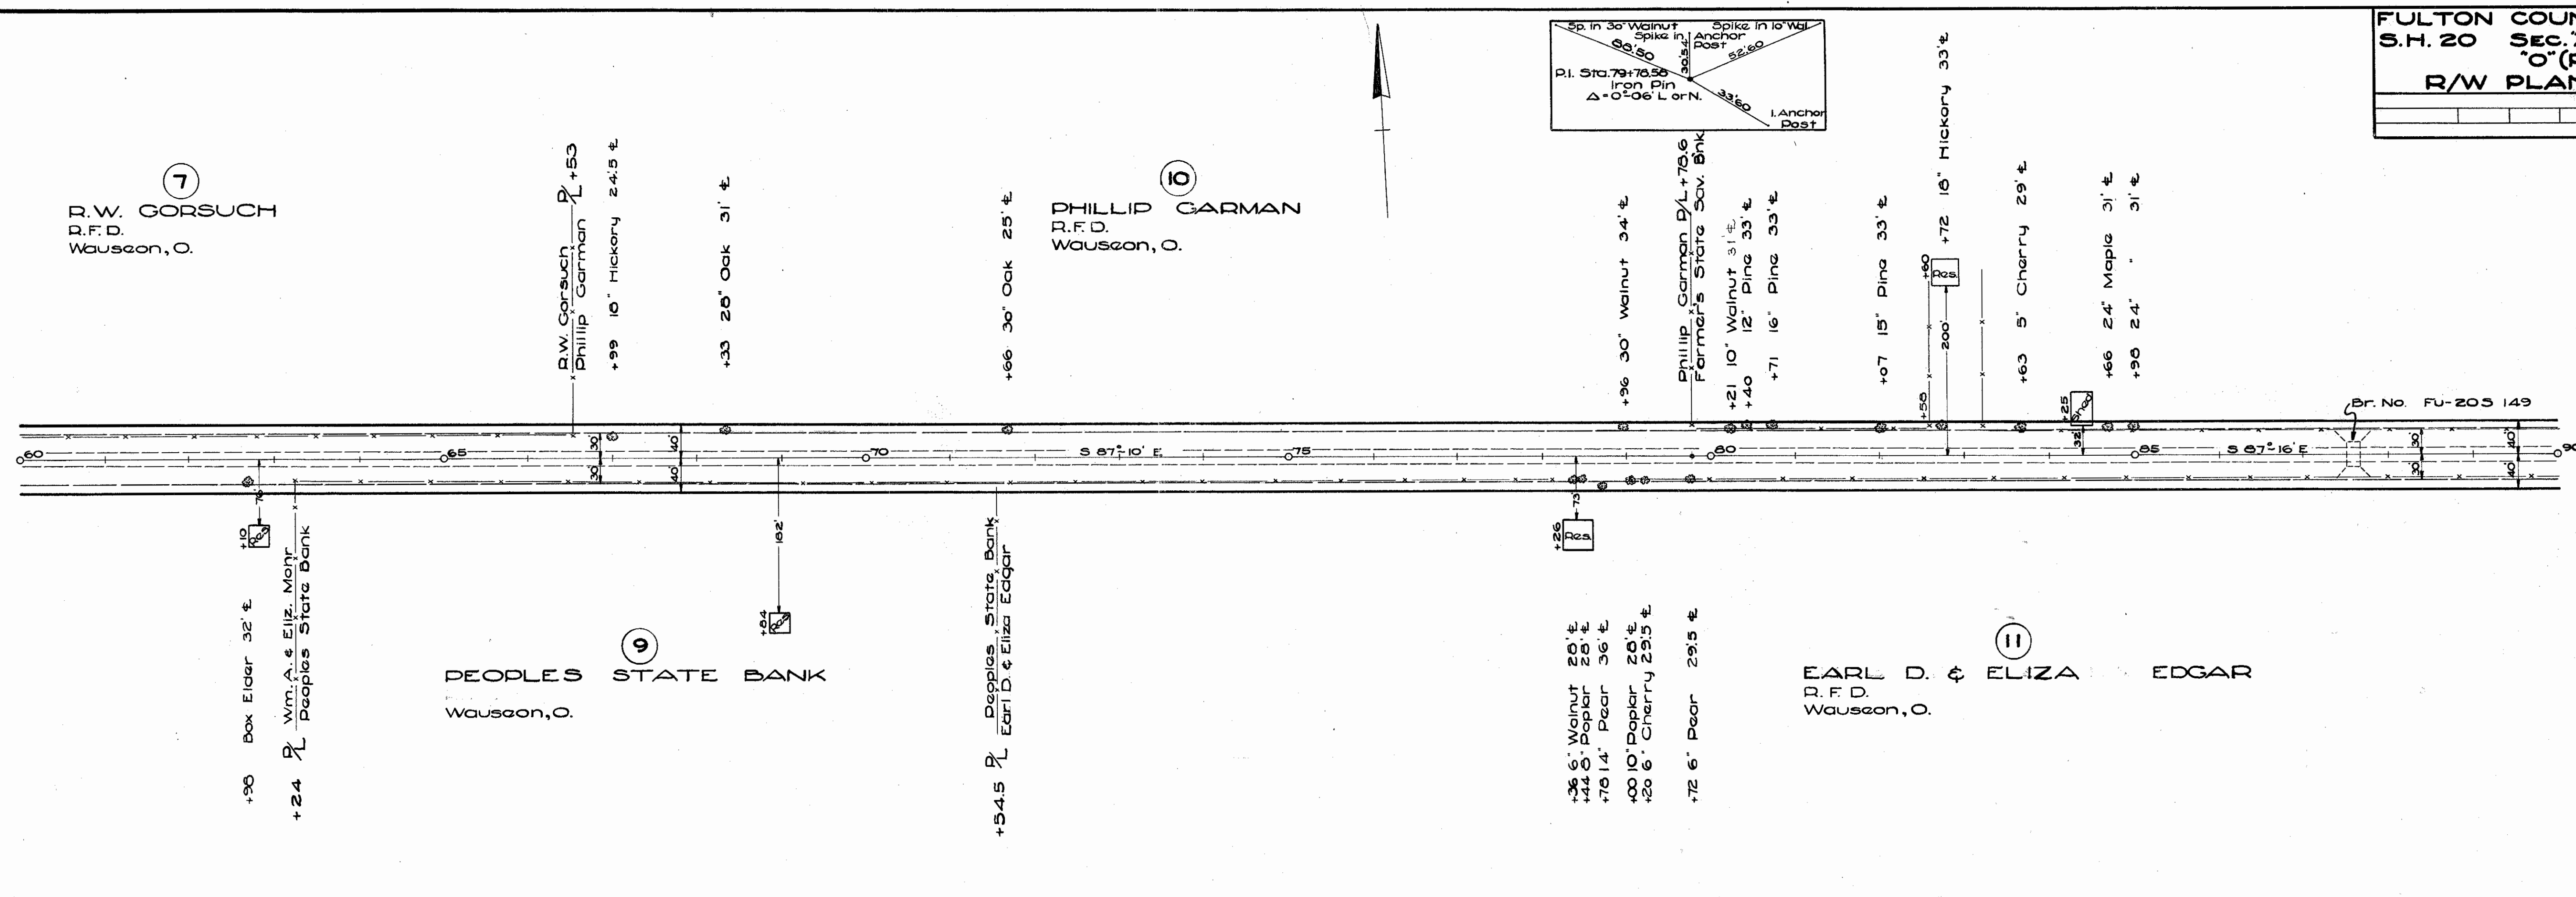

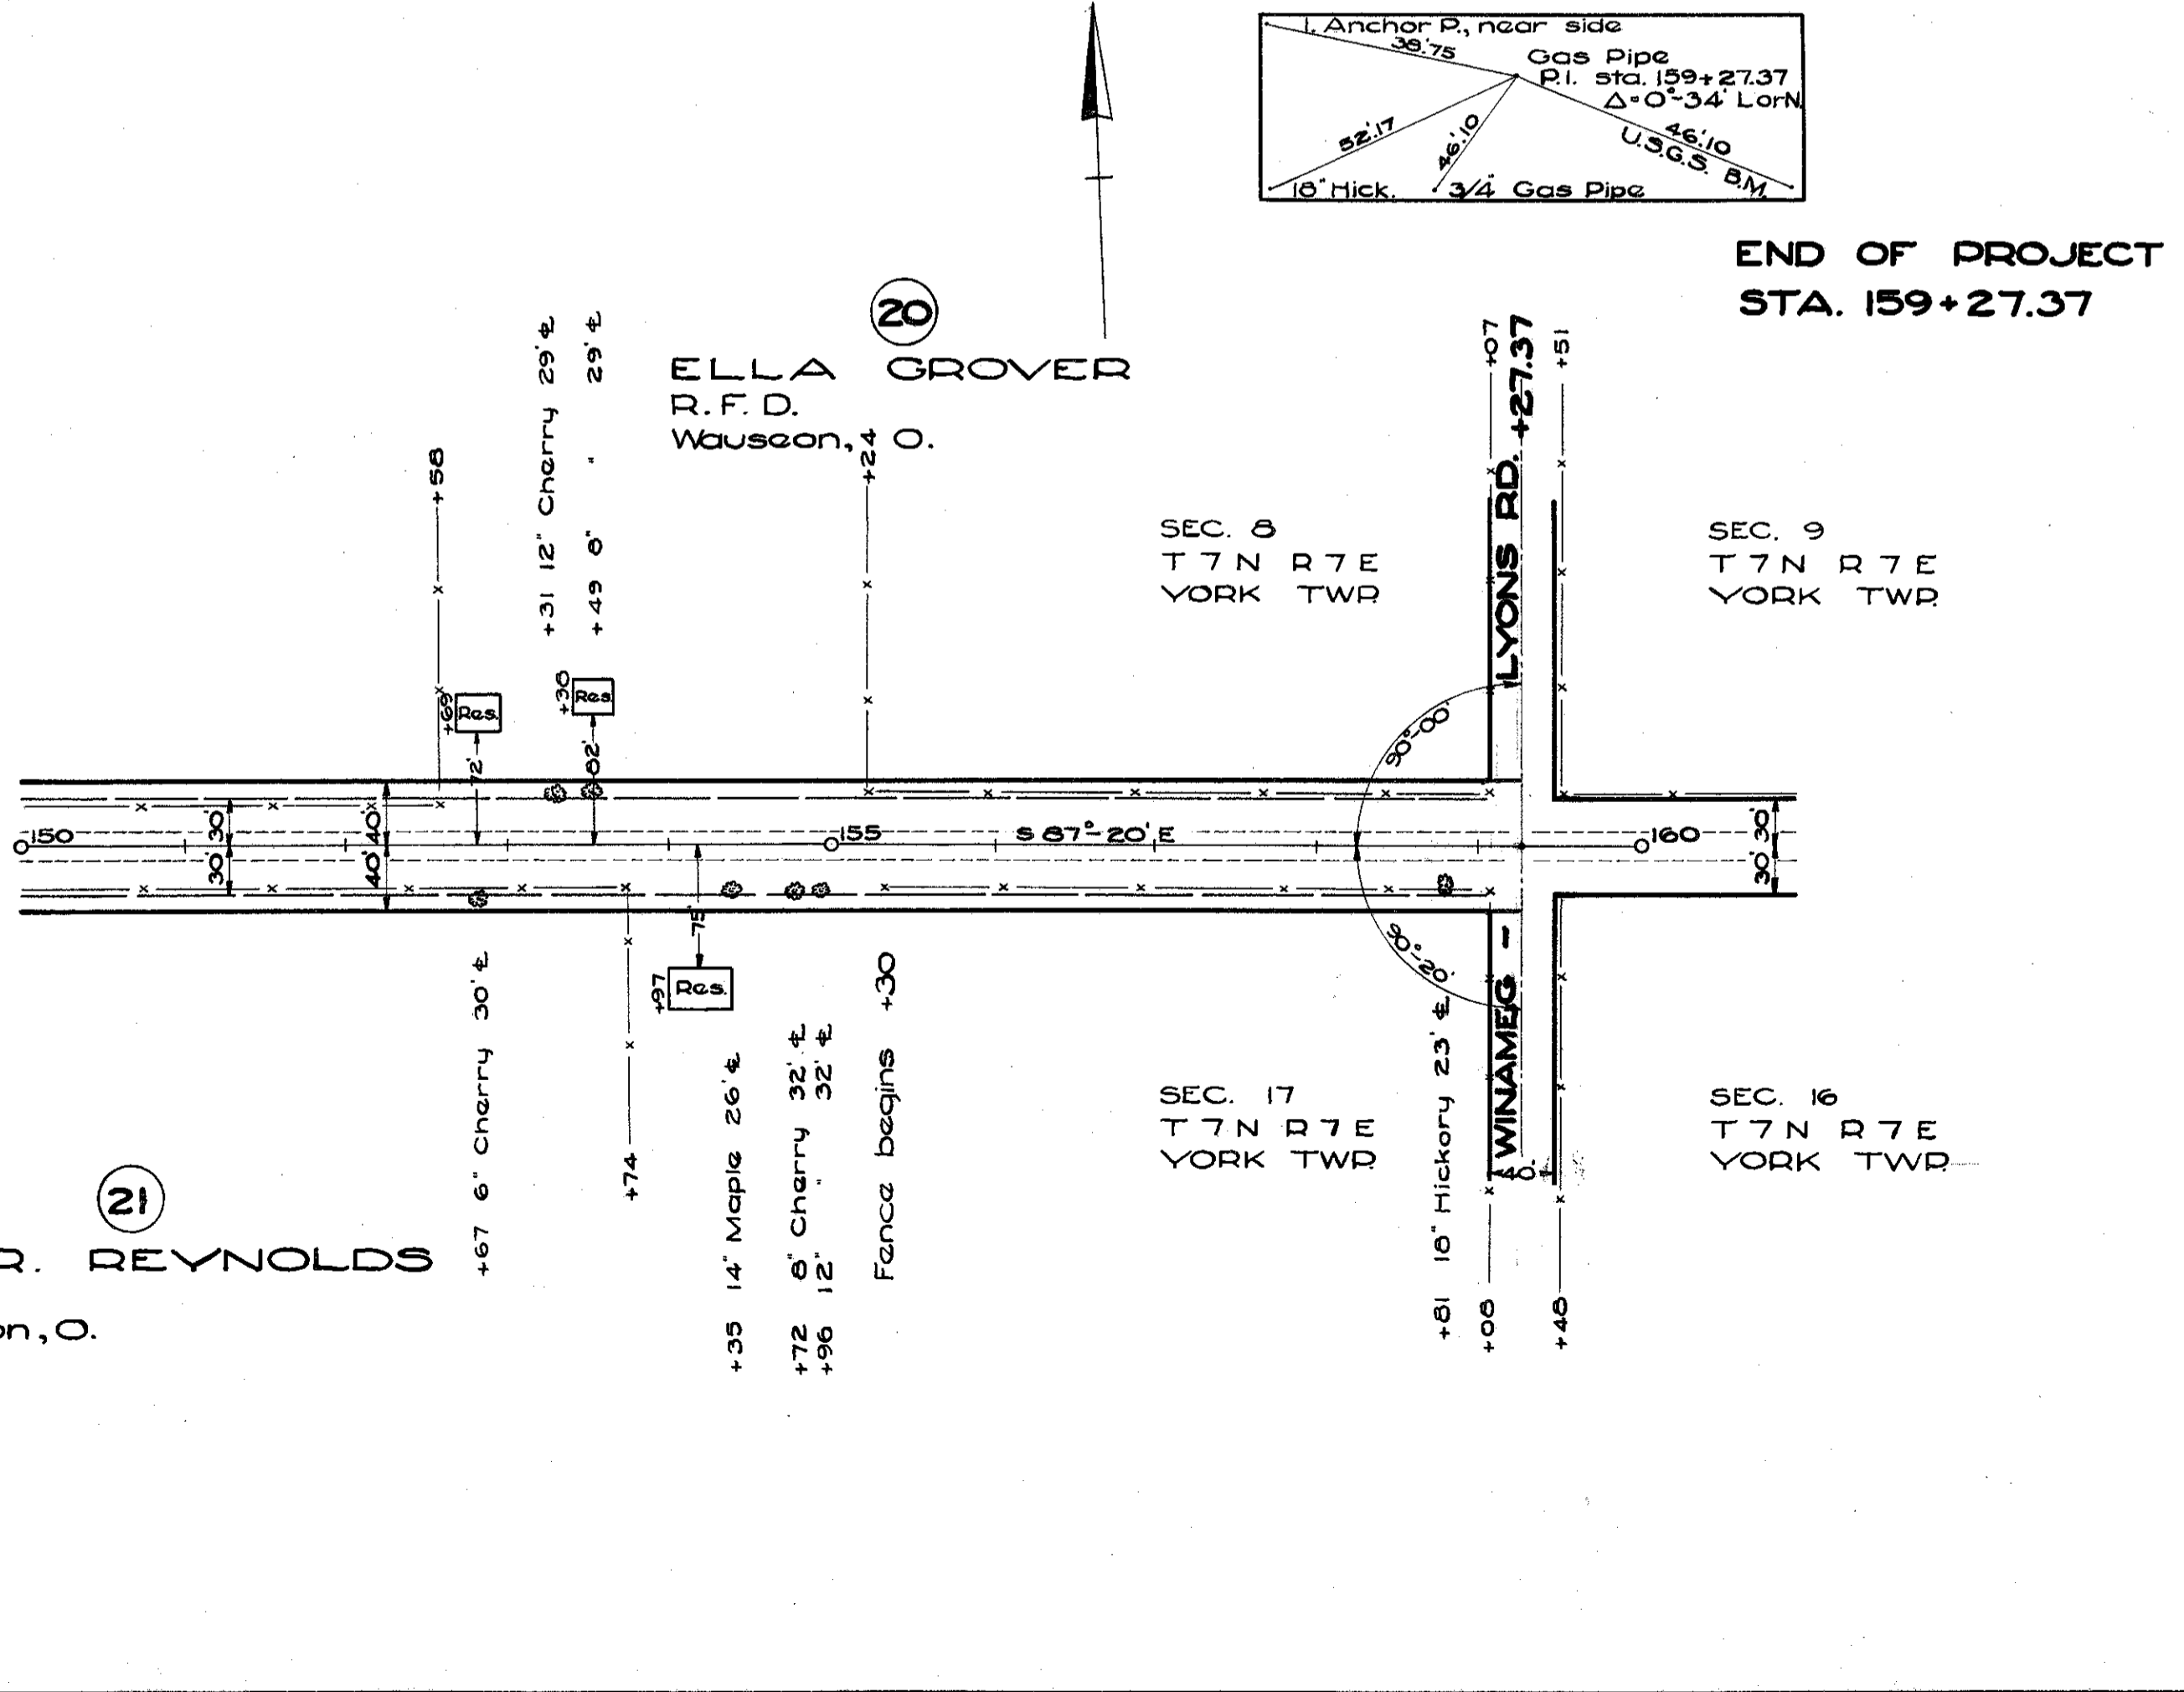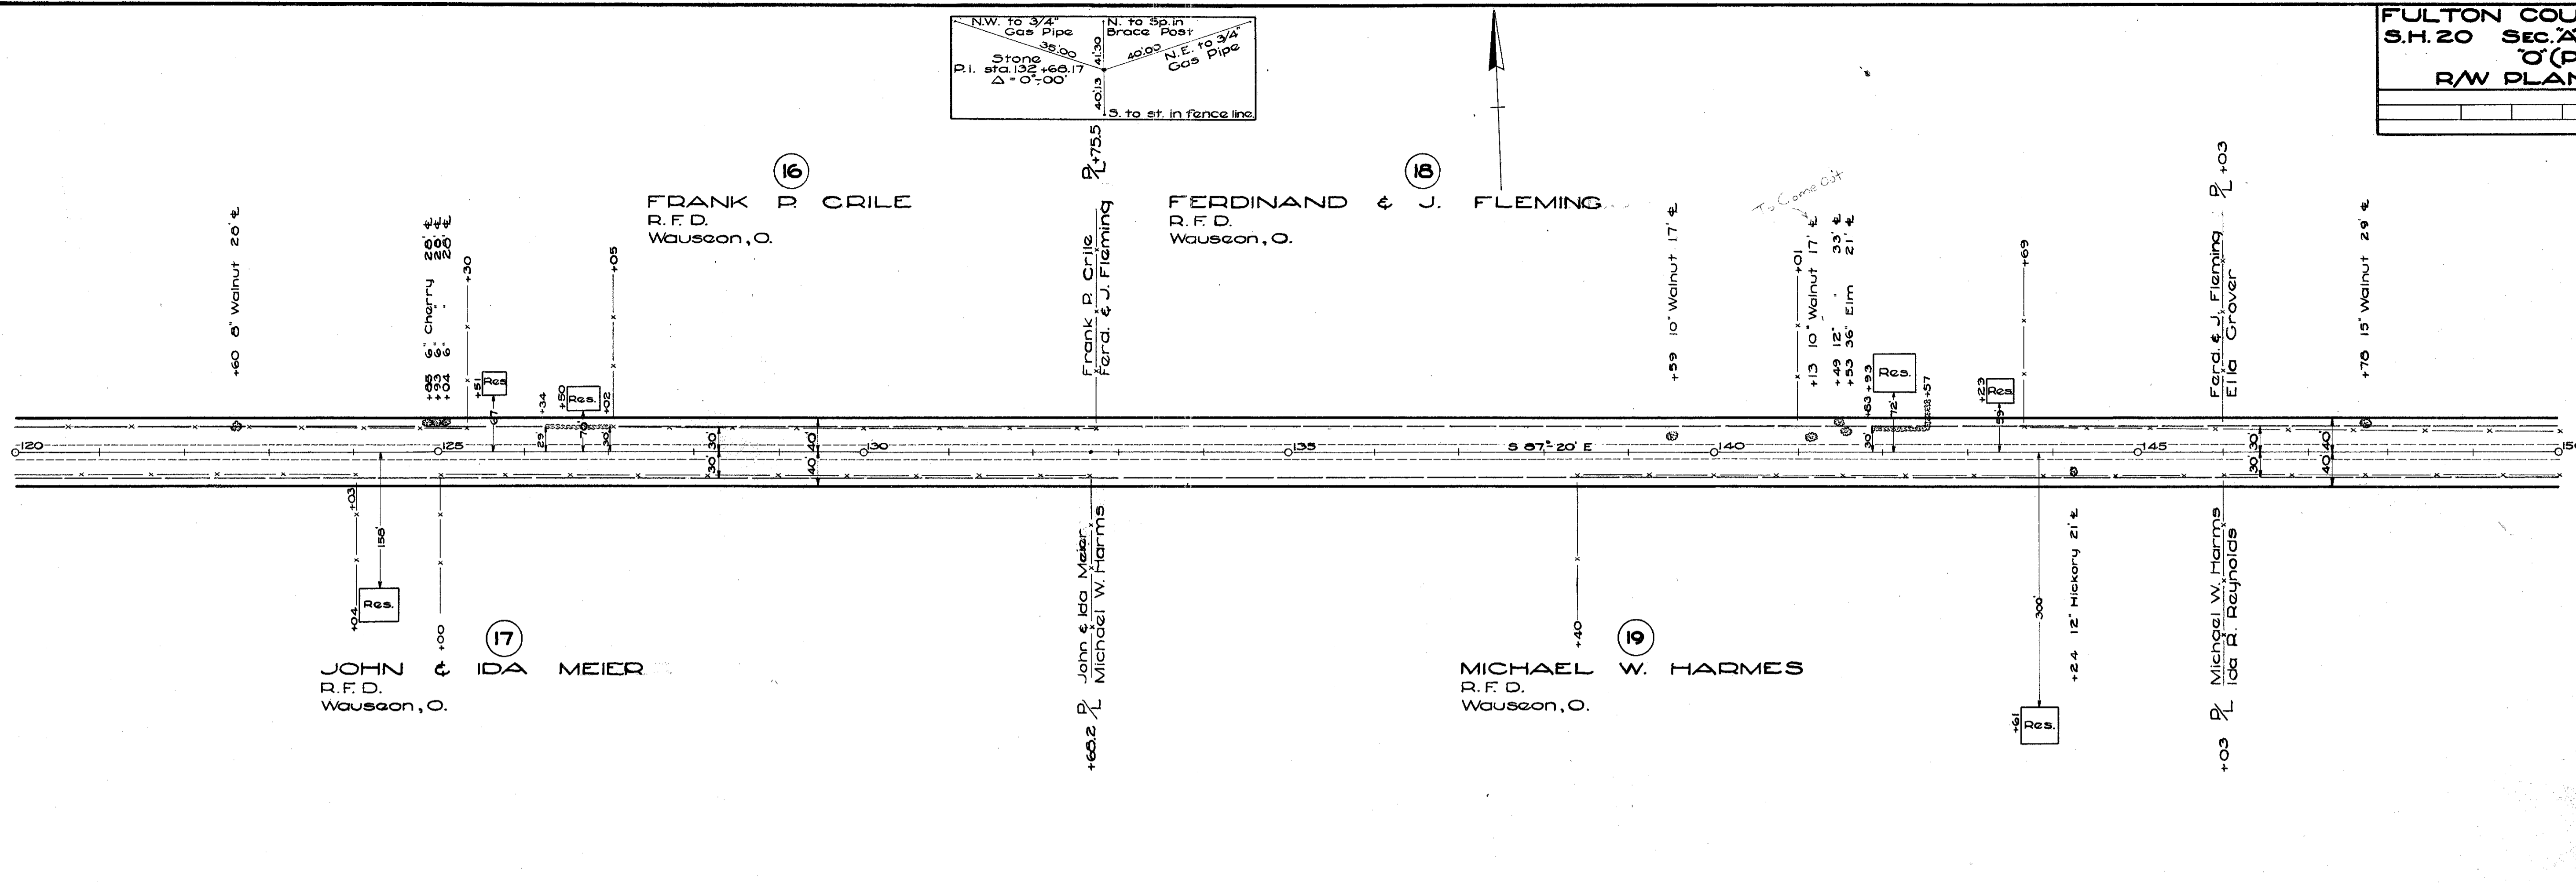

Stained
June 1997





Scanned June 1997

R/W PLANS
S.H. 20 SEC. 110-PT.
FULTON COUNTY

see later plan

FLOYD E. HOCHSTETLER
R.F.D. WAUSEON, OHIO.
PARCEL N^o 1

CHAS. E. BARNES,
R.F.D. WAUSEON, OHIO.
PARCEL N^o 2

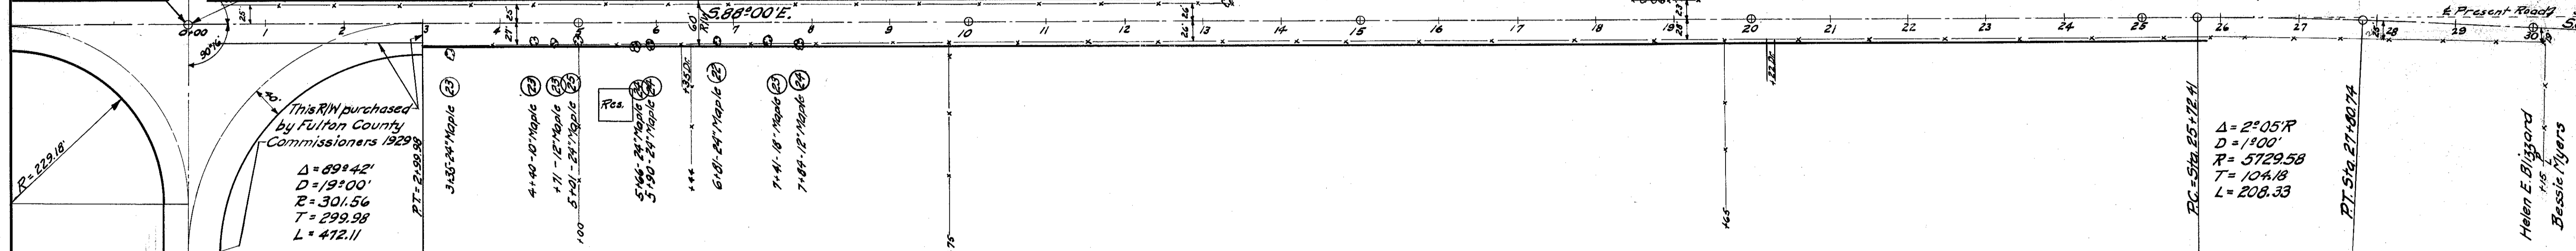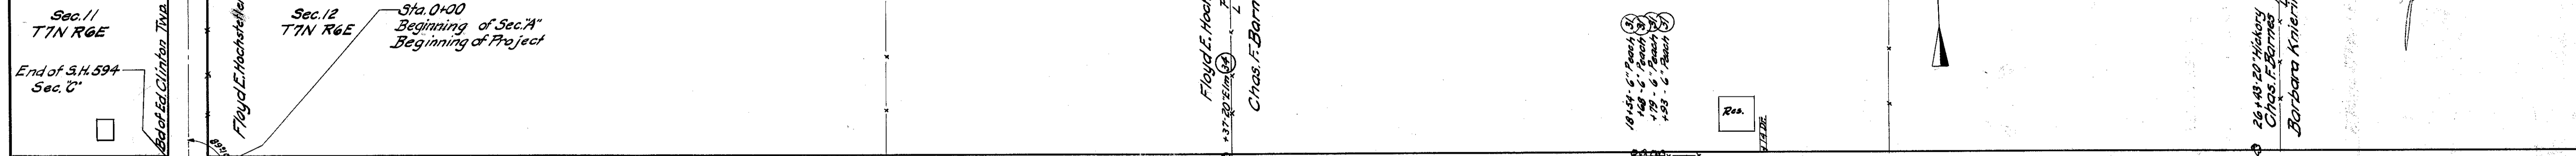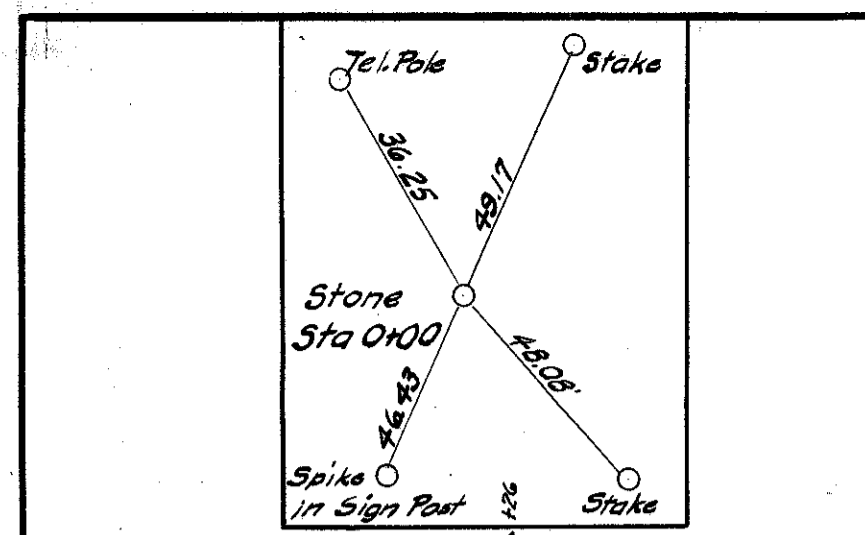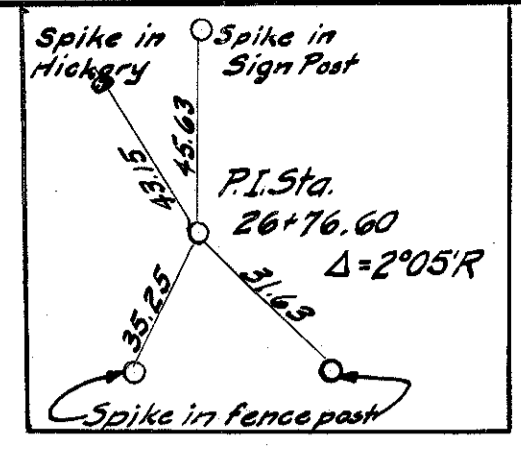

HELENE B. BLIZZARD
TOLEDO, OHIO
PARCEL N^o 3

CHAS. H. LEIST,
R.F.D. WAUSEON, OHIO.
PARCEL N^o 5


BARBARA KNIERIM
R.F.D. WAUSEON, OHIO
PARCEL N^o 4

R.W. GORSUCH
R.F.D. WAUSEON, OHIO.
PARCEL N^o 8

LLOYD MYERS
R.F.D. WAUSEON, OHIO.
PARCEL N^o 6

W.M. & ELIZABETH MOHR,
R.F.D. WAUSEON, OHIO.
PARCEL N^o 7

NOTE: This R/W purchased by
Fulton County Commissioners 1932.

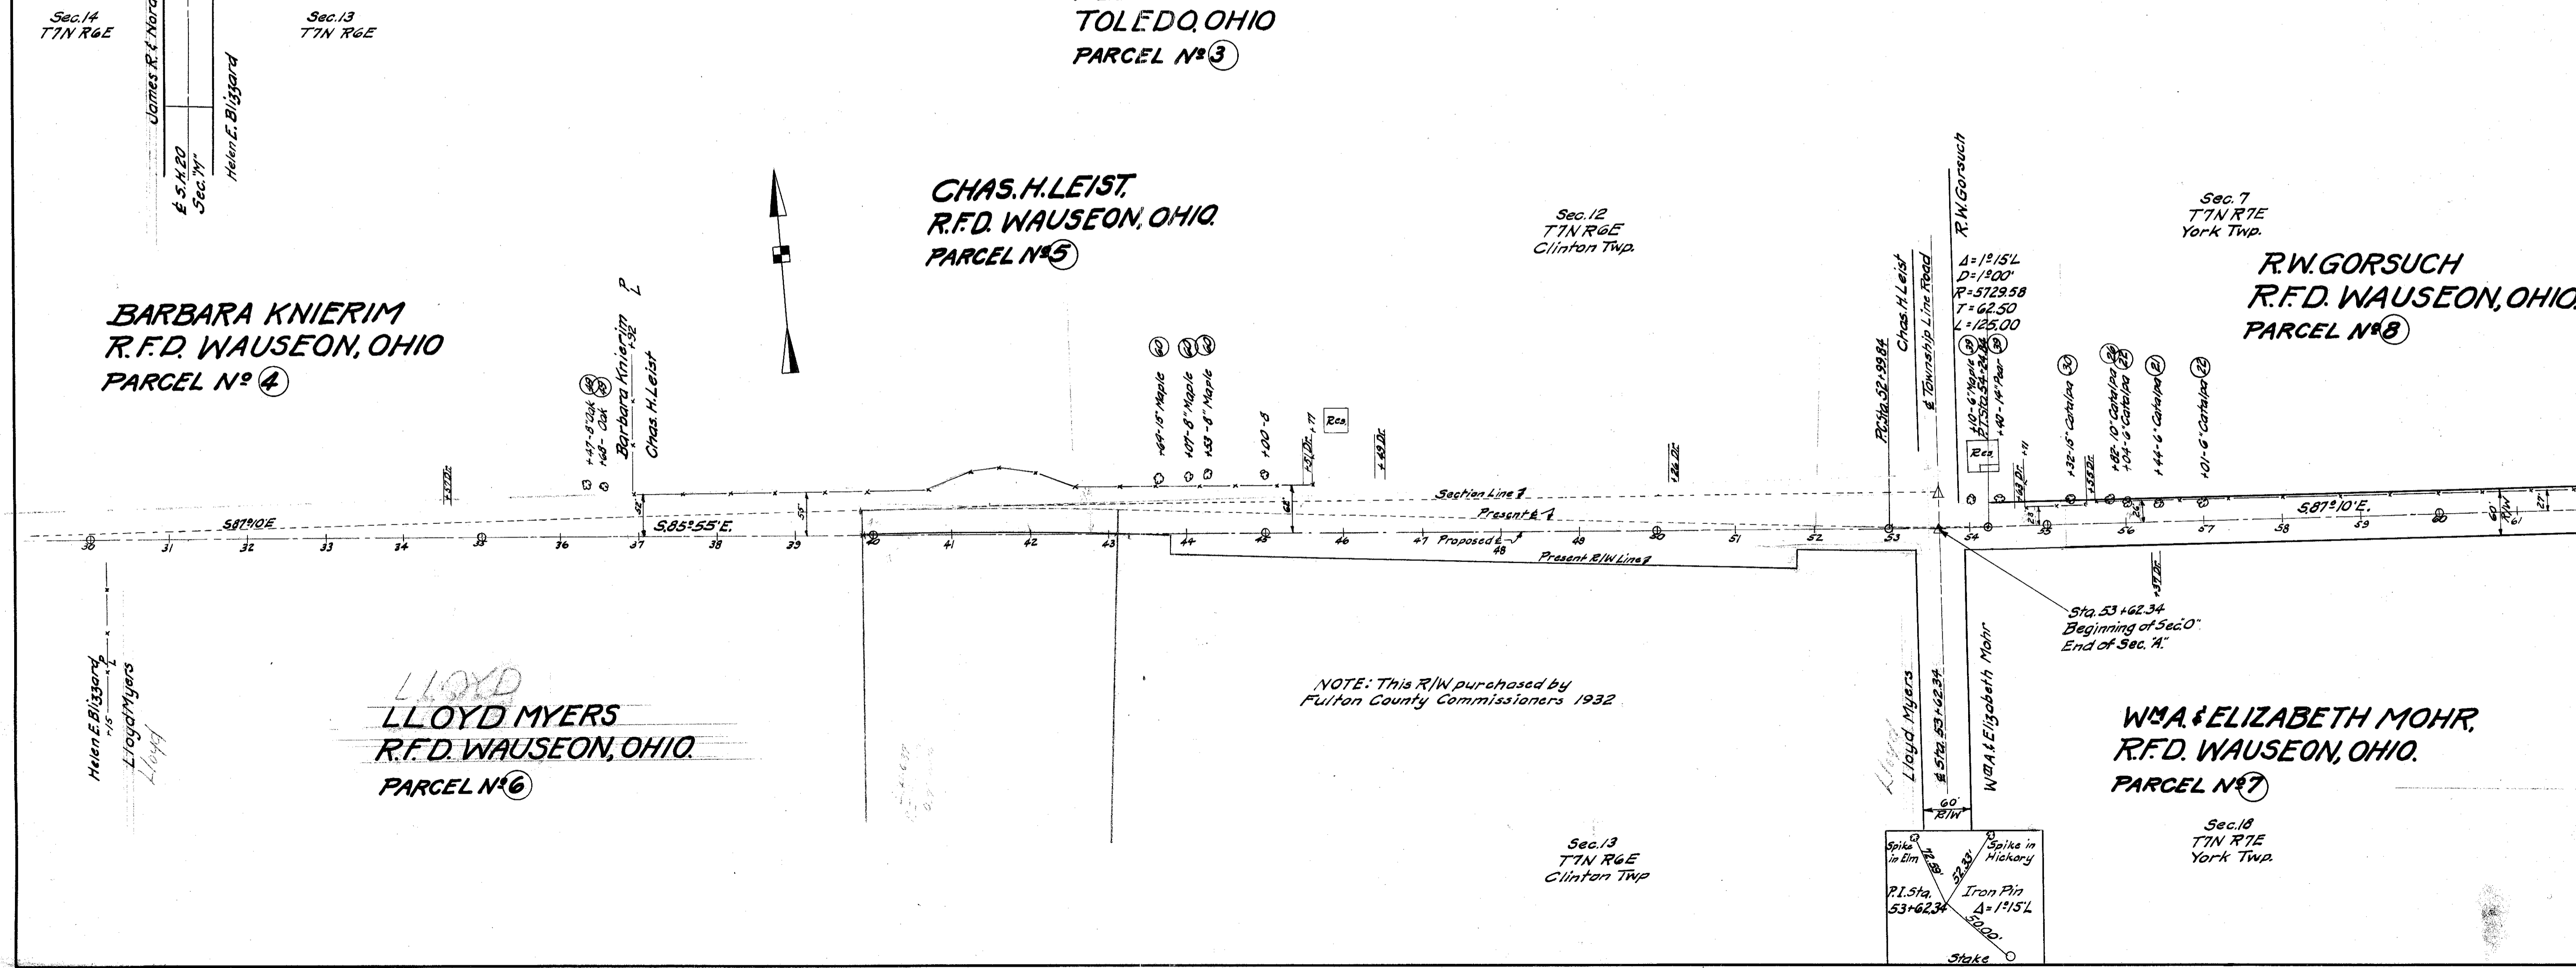


Scanned
June 1997

PHILIP GARMAN
216 N. SHOOP AVE.,
WAUSEON, OHIO.
PARCEL N^o 9

FARMERS STATE SAVINGS BANK,
DELTA, OHIO.
PARCEL N^o 12

*see later
plan*

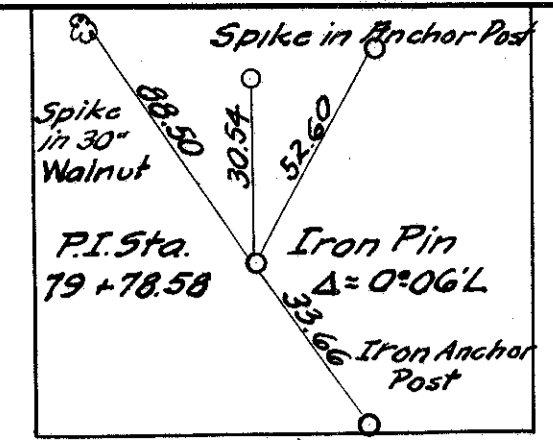



PEOPLES STATE BANK,
WAUSEON, OHIO.
PARCEL N^o 10

ELIZA B. & EARL D. EDGAR,
309 E. OAK ST.,
WAUSEON, OHIO.
PARCEL N^o 11

GRACE EBERLY,
R.F.D. WAUSEON, OHIO.
PARCEL N^o 15

GRANT & CARRIE ANDREWS,
WAUSEON, OHIO.
PARCEL N^o 13

L.J. MYERS,
429 E. CHESTNUT ST.,
WAUSEON, OHIO.
PARCEL N^o 14

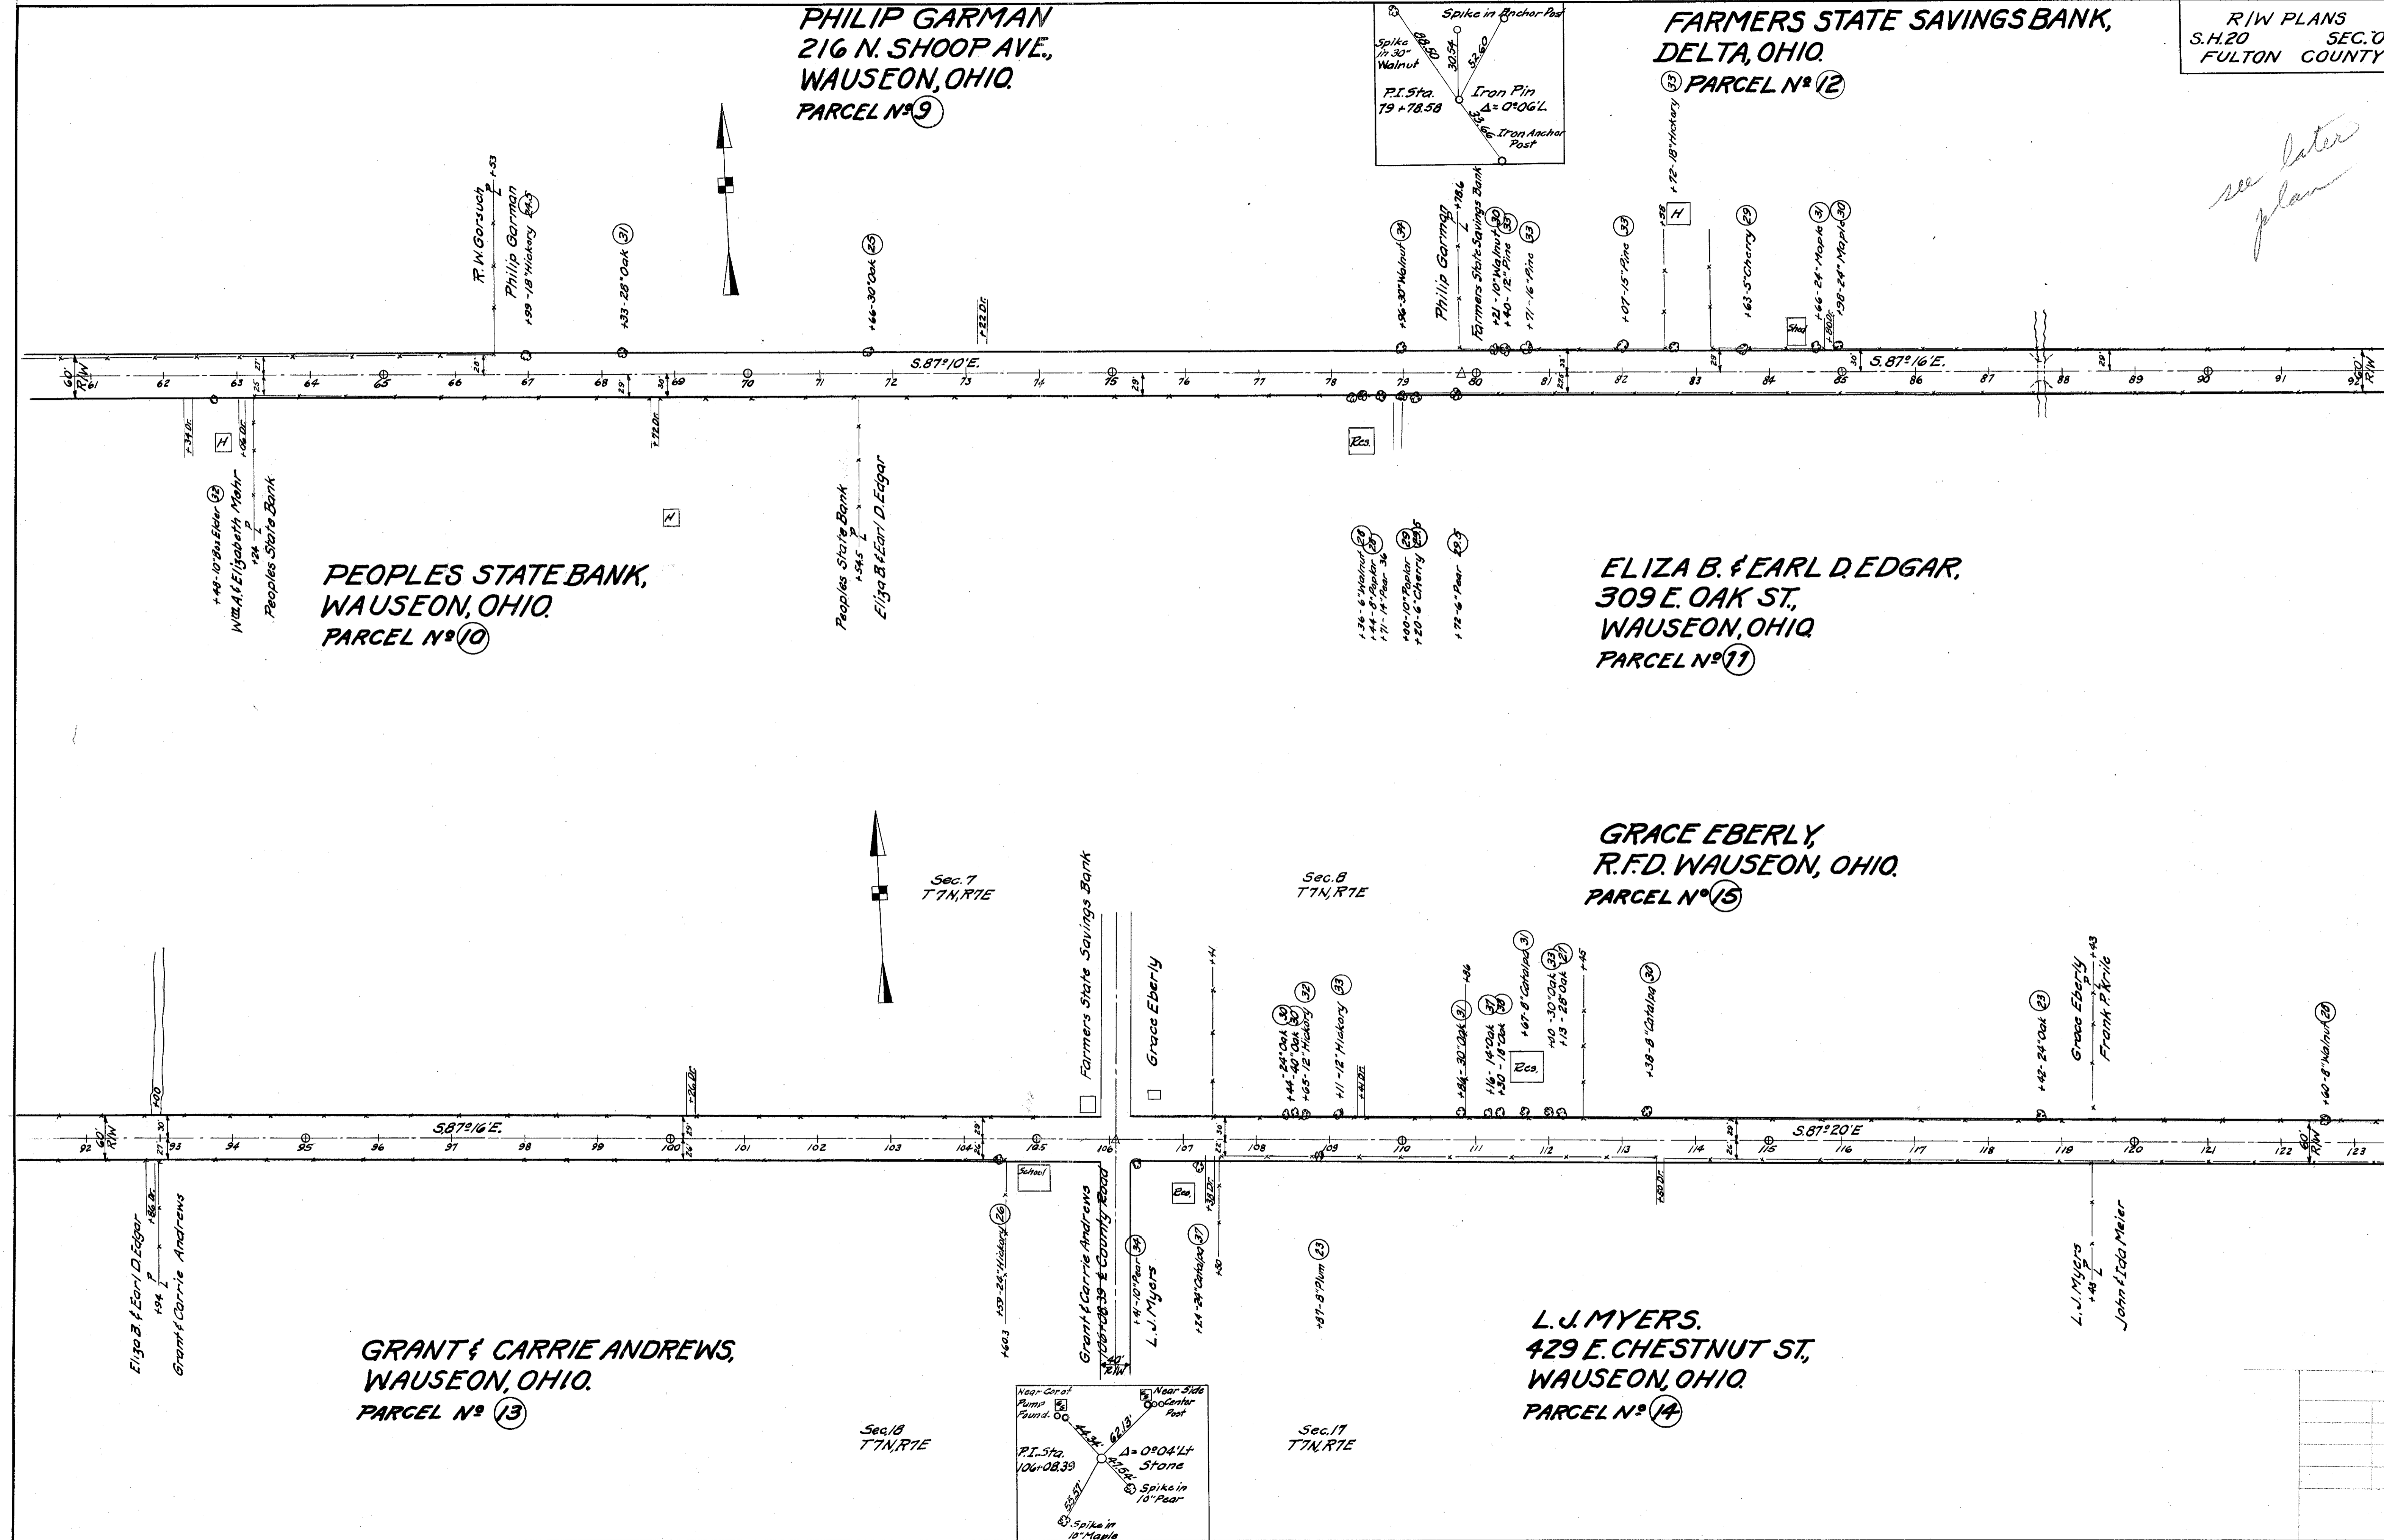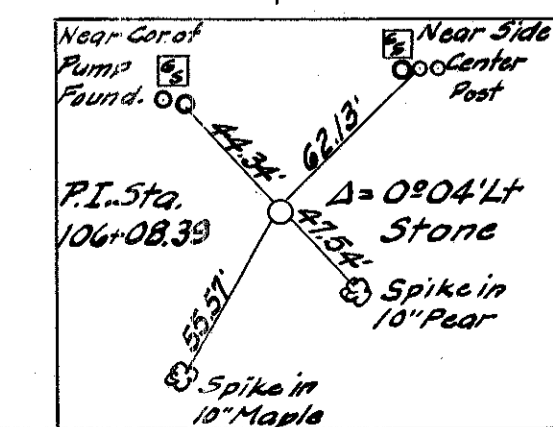

Scanned
June 1997

**FRANK P. KRILE,
R.F.D. WAUSEON, OHIO.
PARCEL N^o 16**




**FERDINAND & JENNIE FLEMMING
R.F.D. WAUSEON, OHIO.
PARCEL N^o 19**

**ELLA GROVER
R.F.D. WAUSEON, OHIO.
PARCEL N^o 20**

**JOHN & IDA MEIER,
R.F.D. WAUSEON, OHIO.
PARCEL N^o 17**

**MICHAEL W. HARMS,
R.F.D. WAUSEON, OHIO.
PARCEL N^o 18**

**IDA R. REYNOLDS
S. FULTON ST., WAUSEON, OHIO.
PARCEL N^o 21**

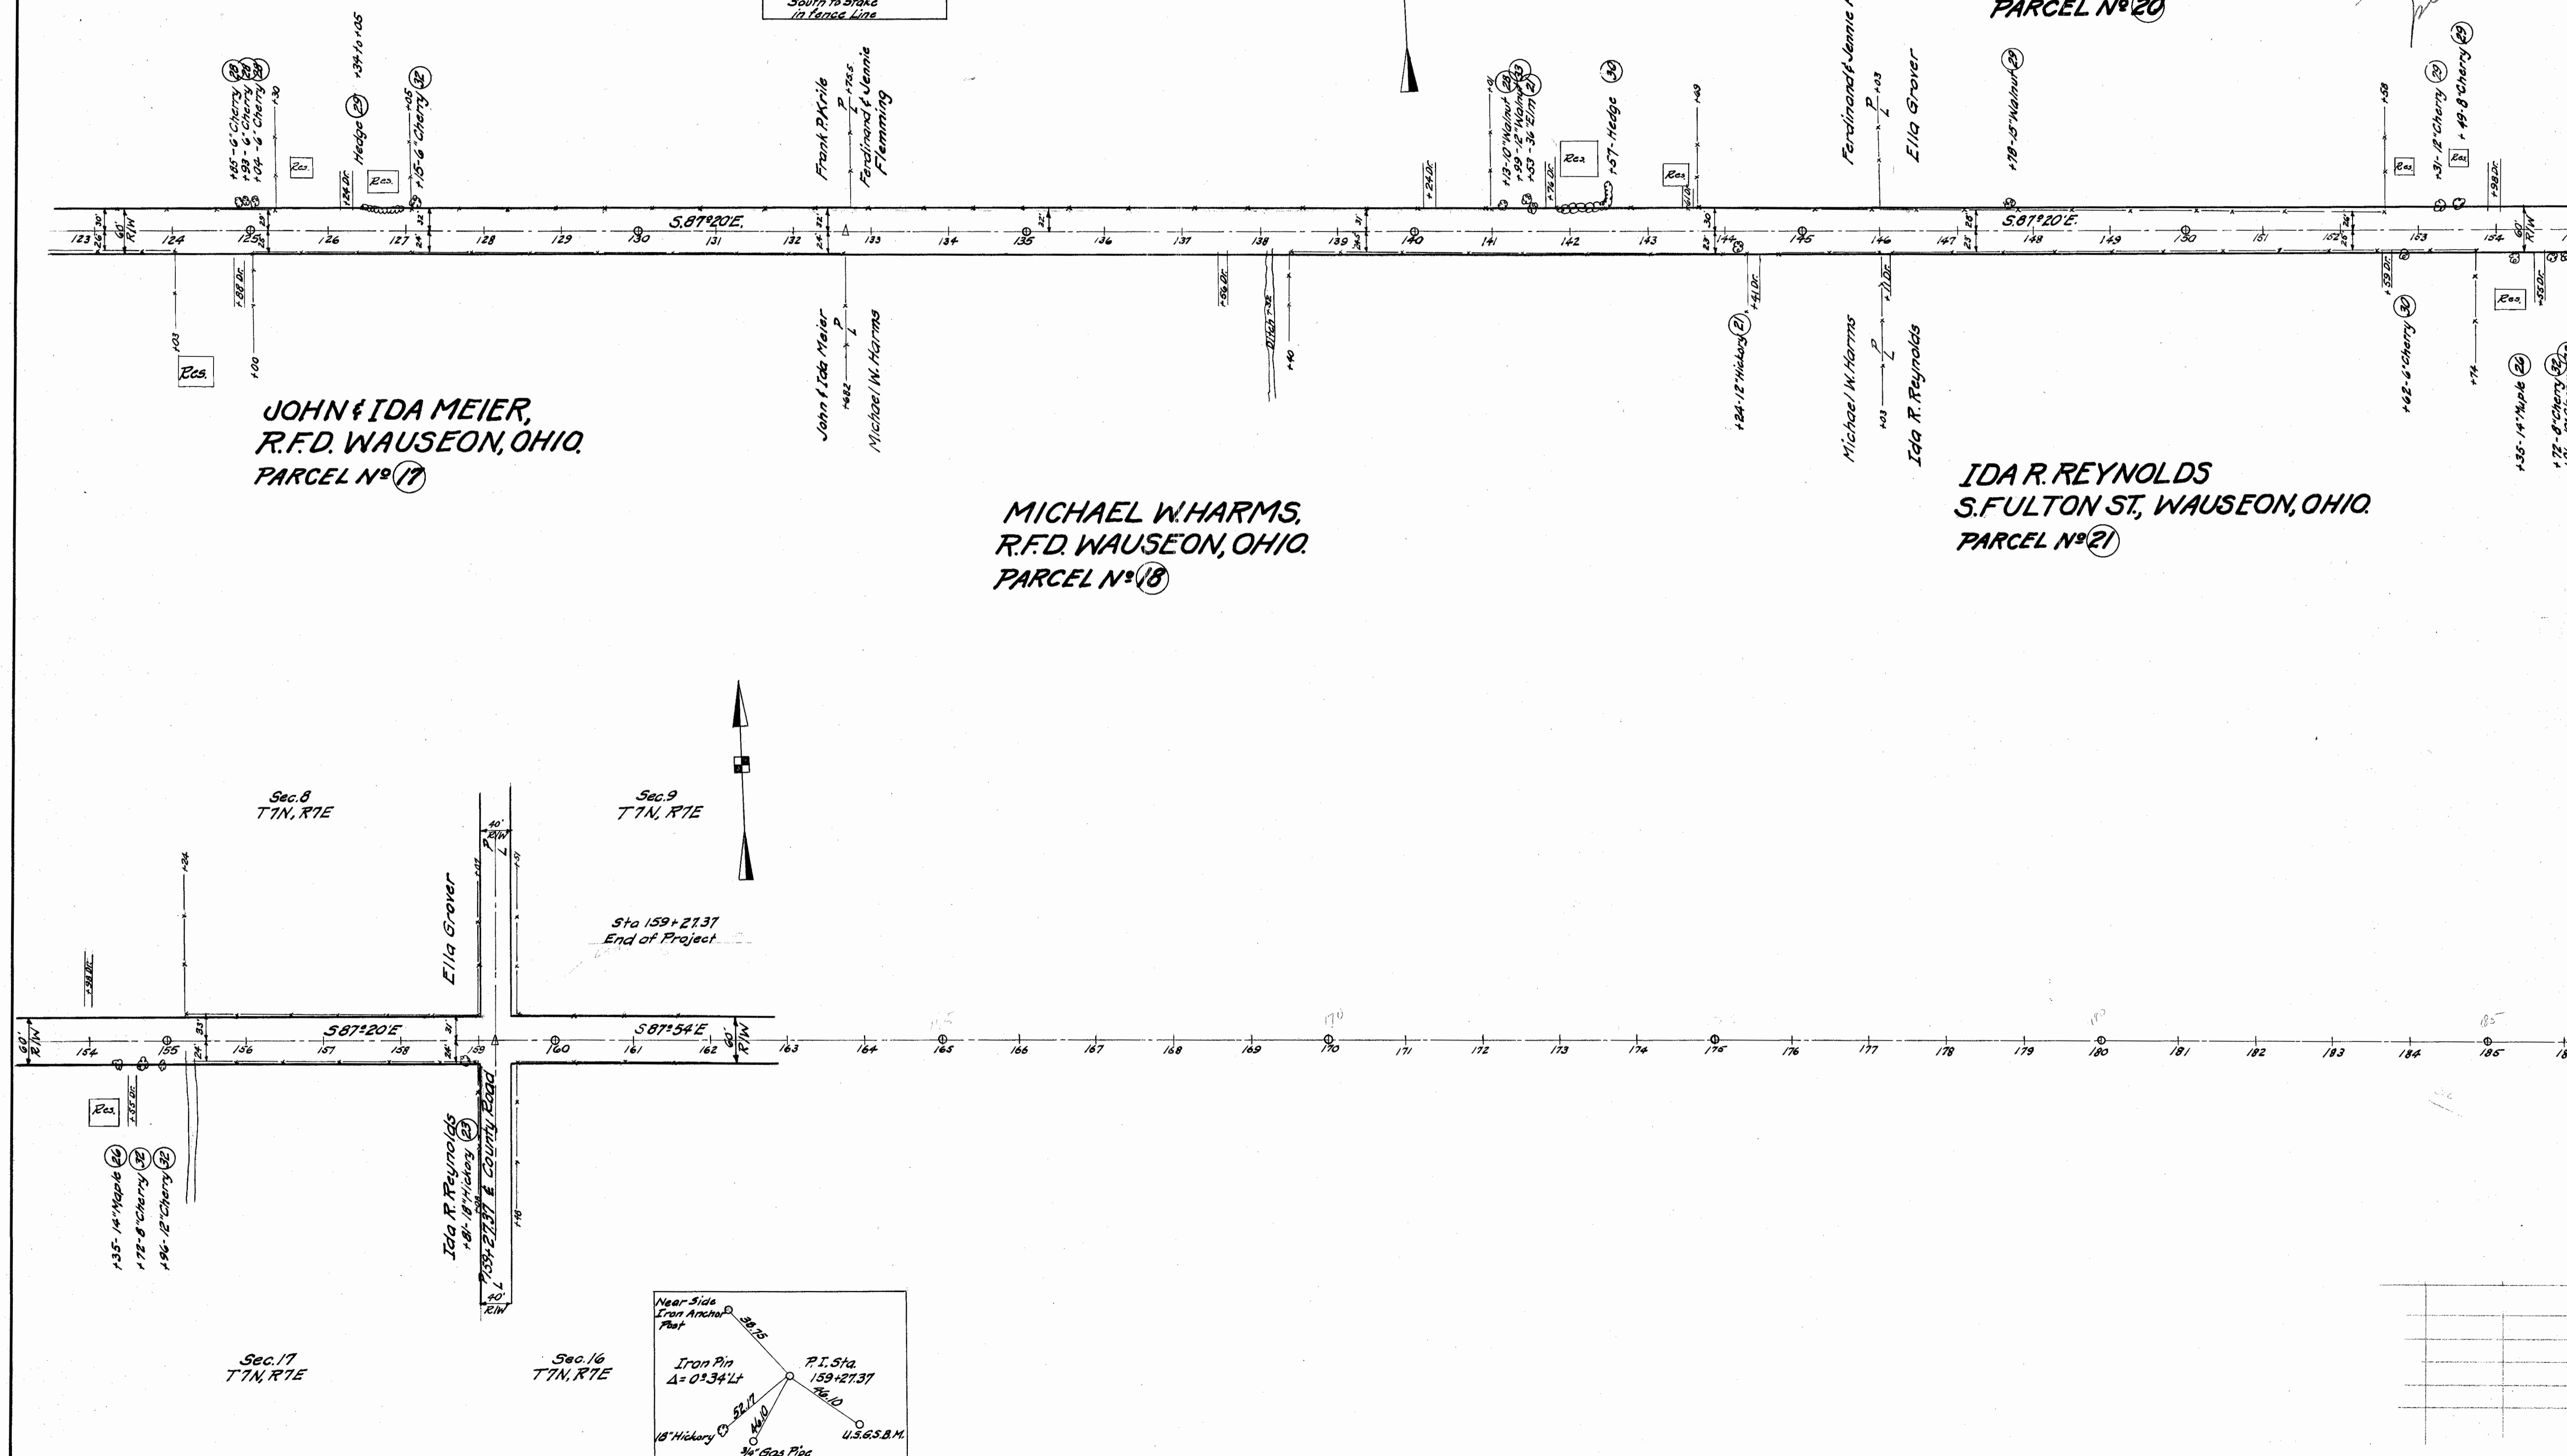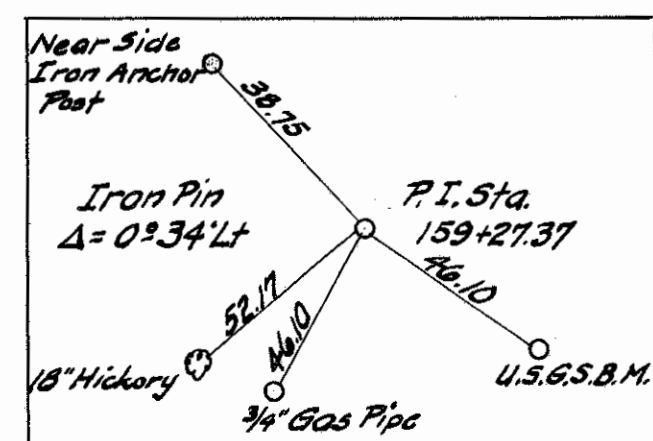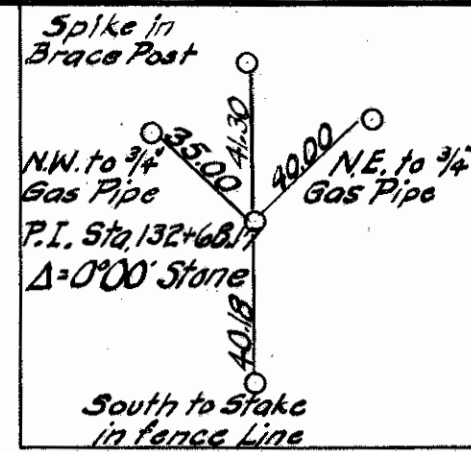

see later plan

*See later
plan*

Scanned 1997
June 1997

