

— SURVEY OF —

MIAMI AND ERIE CANAL

FROM CHERRY STREET TO MAUMEE RIVER.

— SCALE 50 FT. = 1 IN. —

1907

Not a 2nd hand copy of the original (1907)

a-3

Scale 50 ft. = 1 in.

SEC. 21

GUION TRACT

MACKINAC ST.

ST.

2

Saloon
Frame Building

Boat
House

Levee
Holt 1

TEMPORARY TRACK (TURNED UP)

AVENUE

23

2

3

LASALLE

SUMMIT

24


3

WATER

ST.


4


MAUMEE RIVER

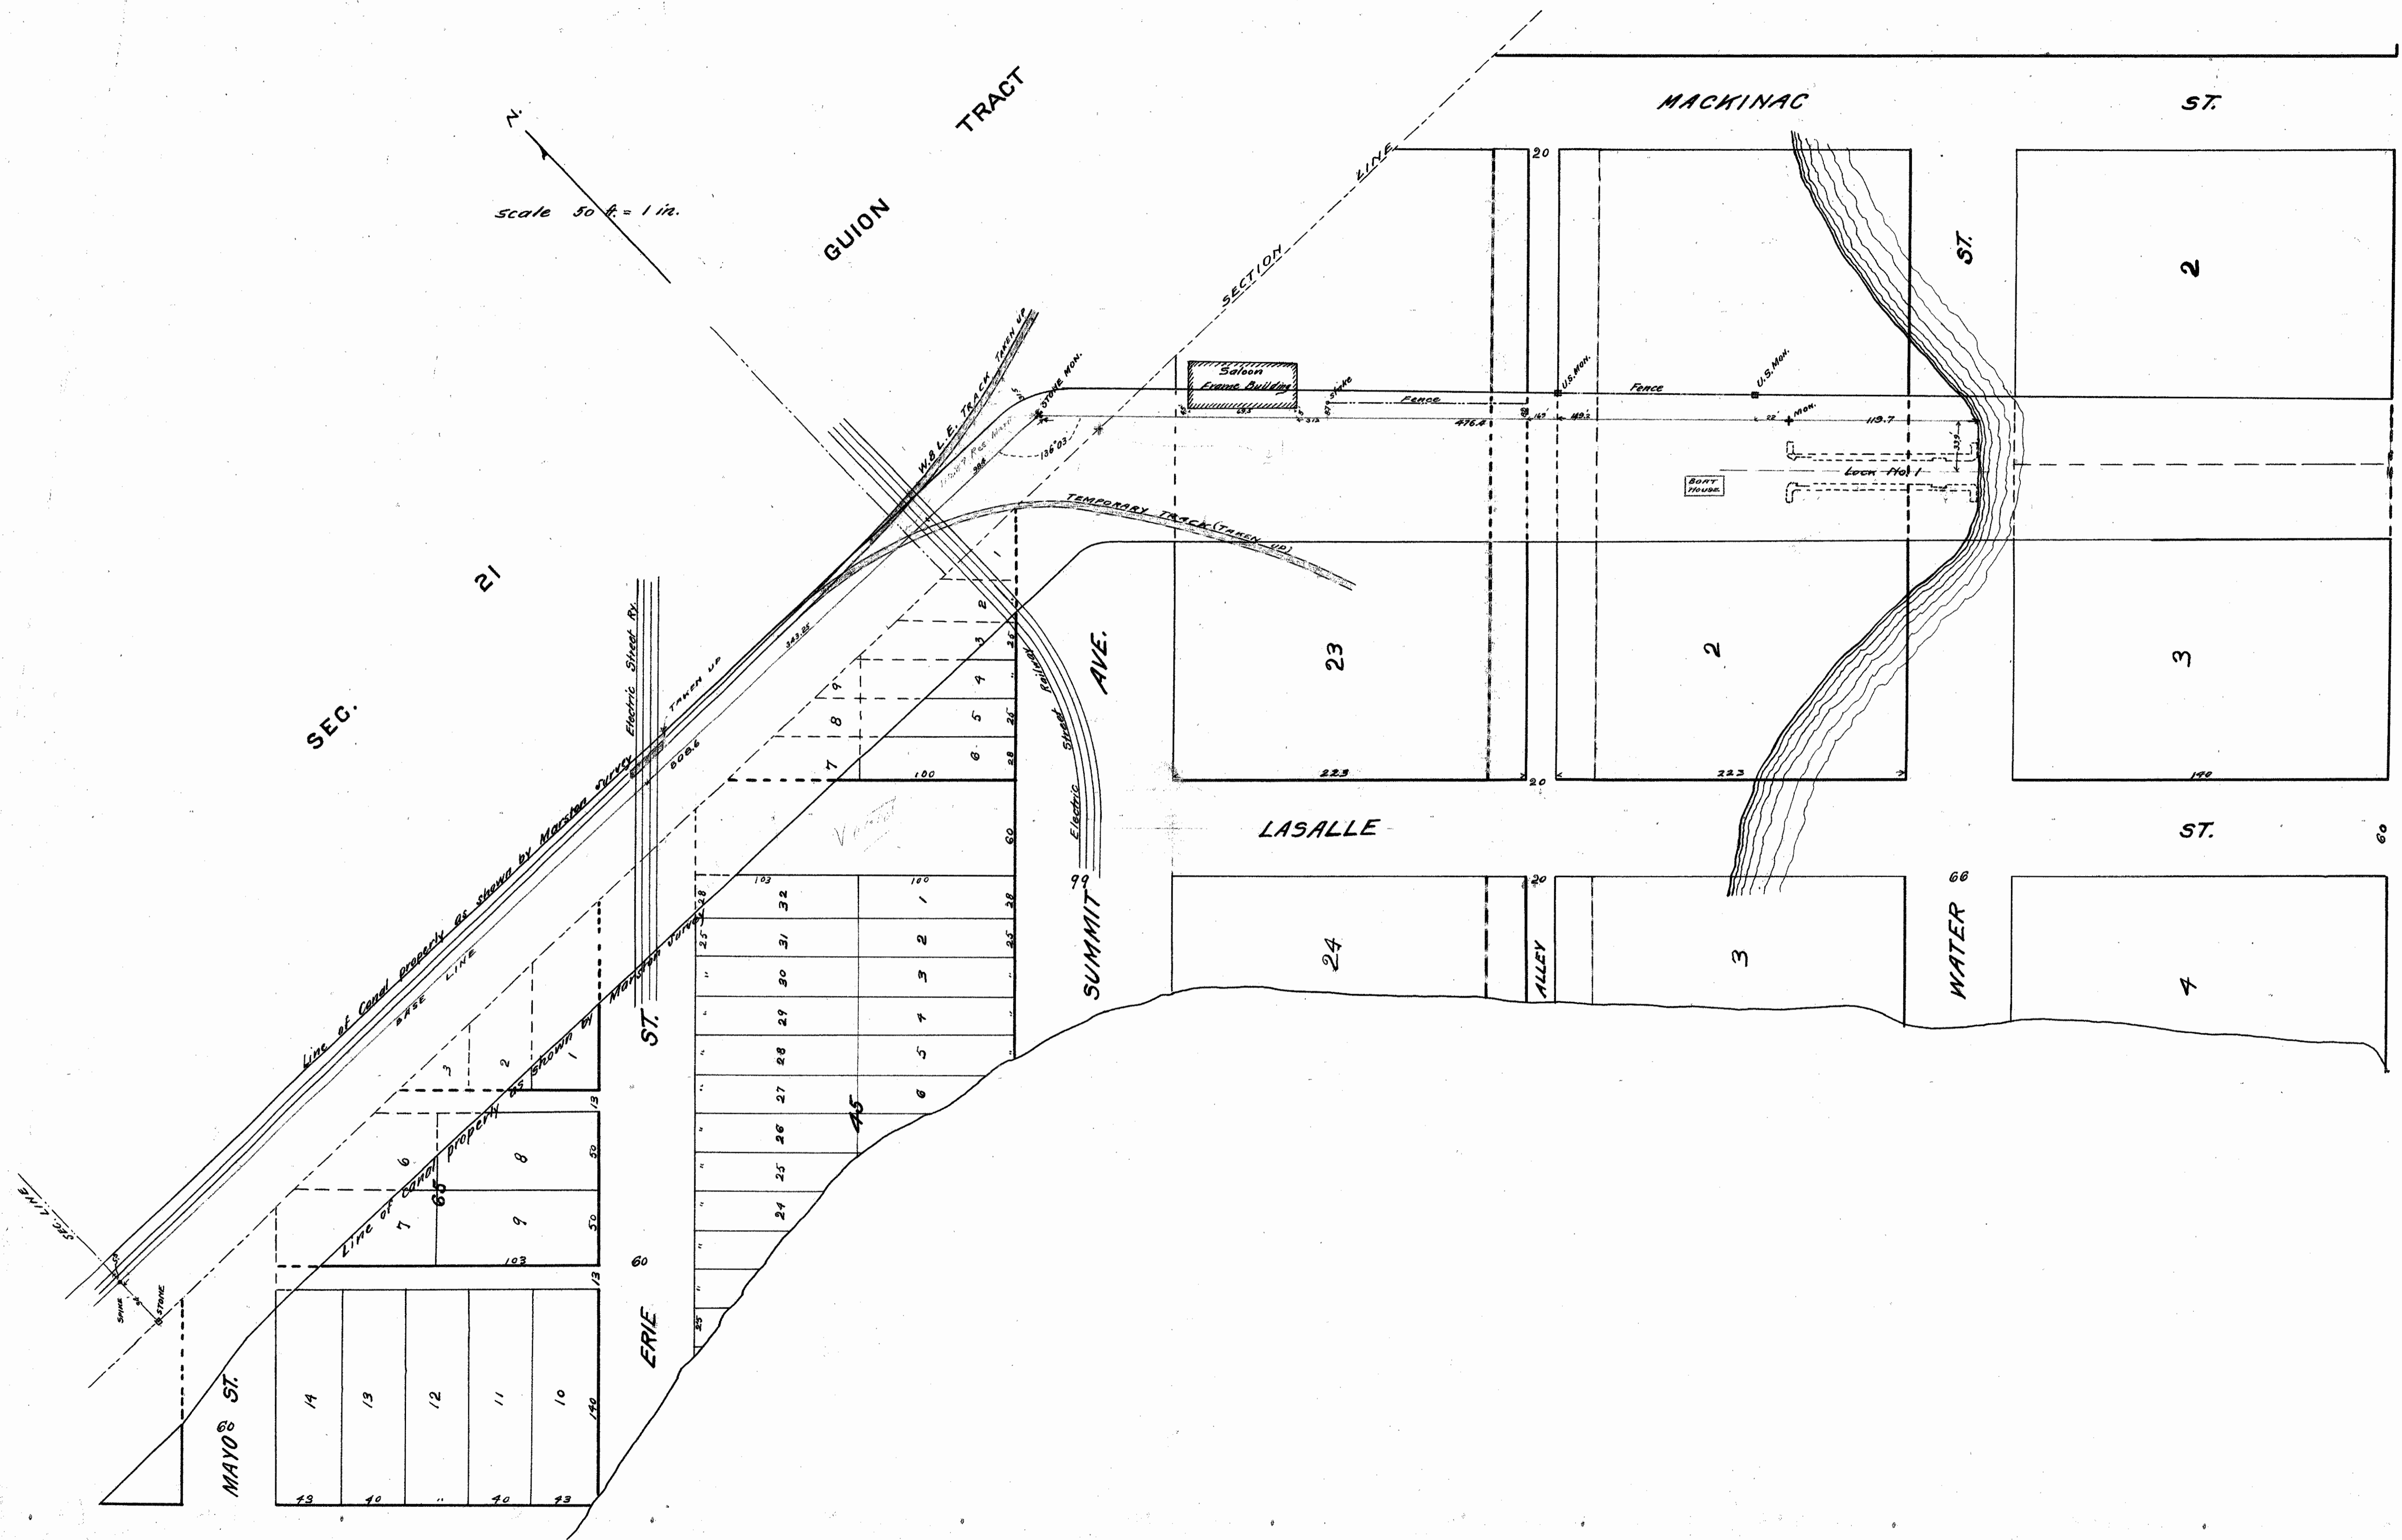




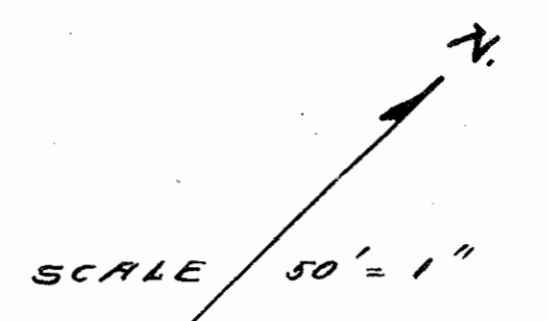

SCALE 50' = 1" 

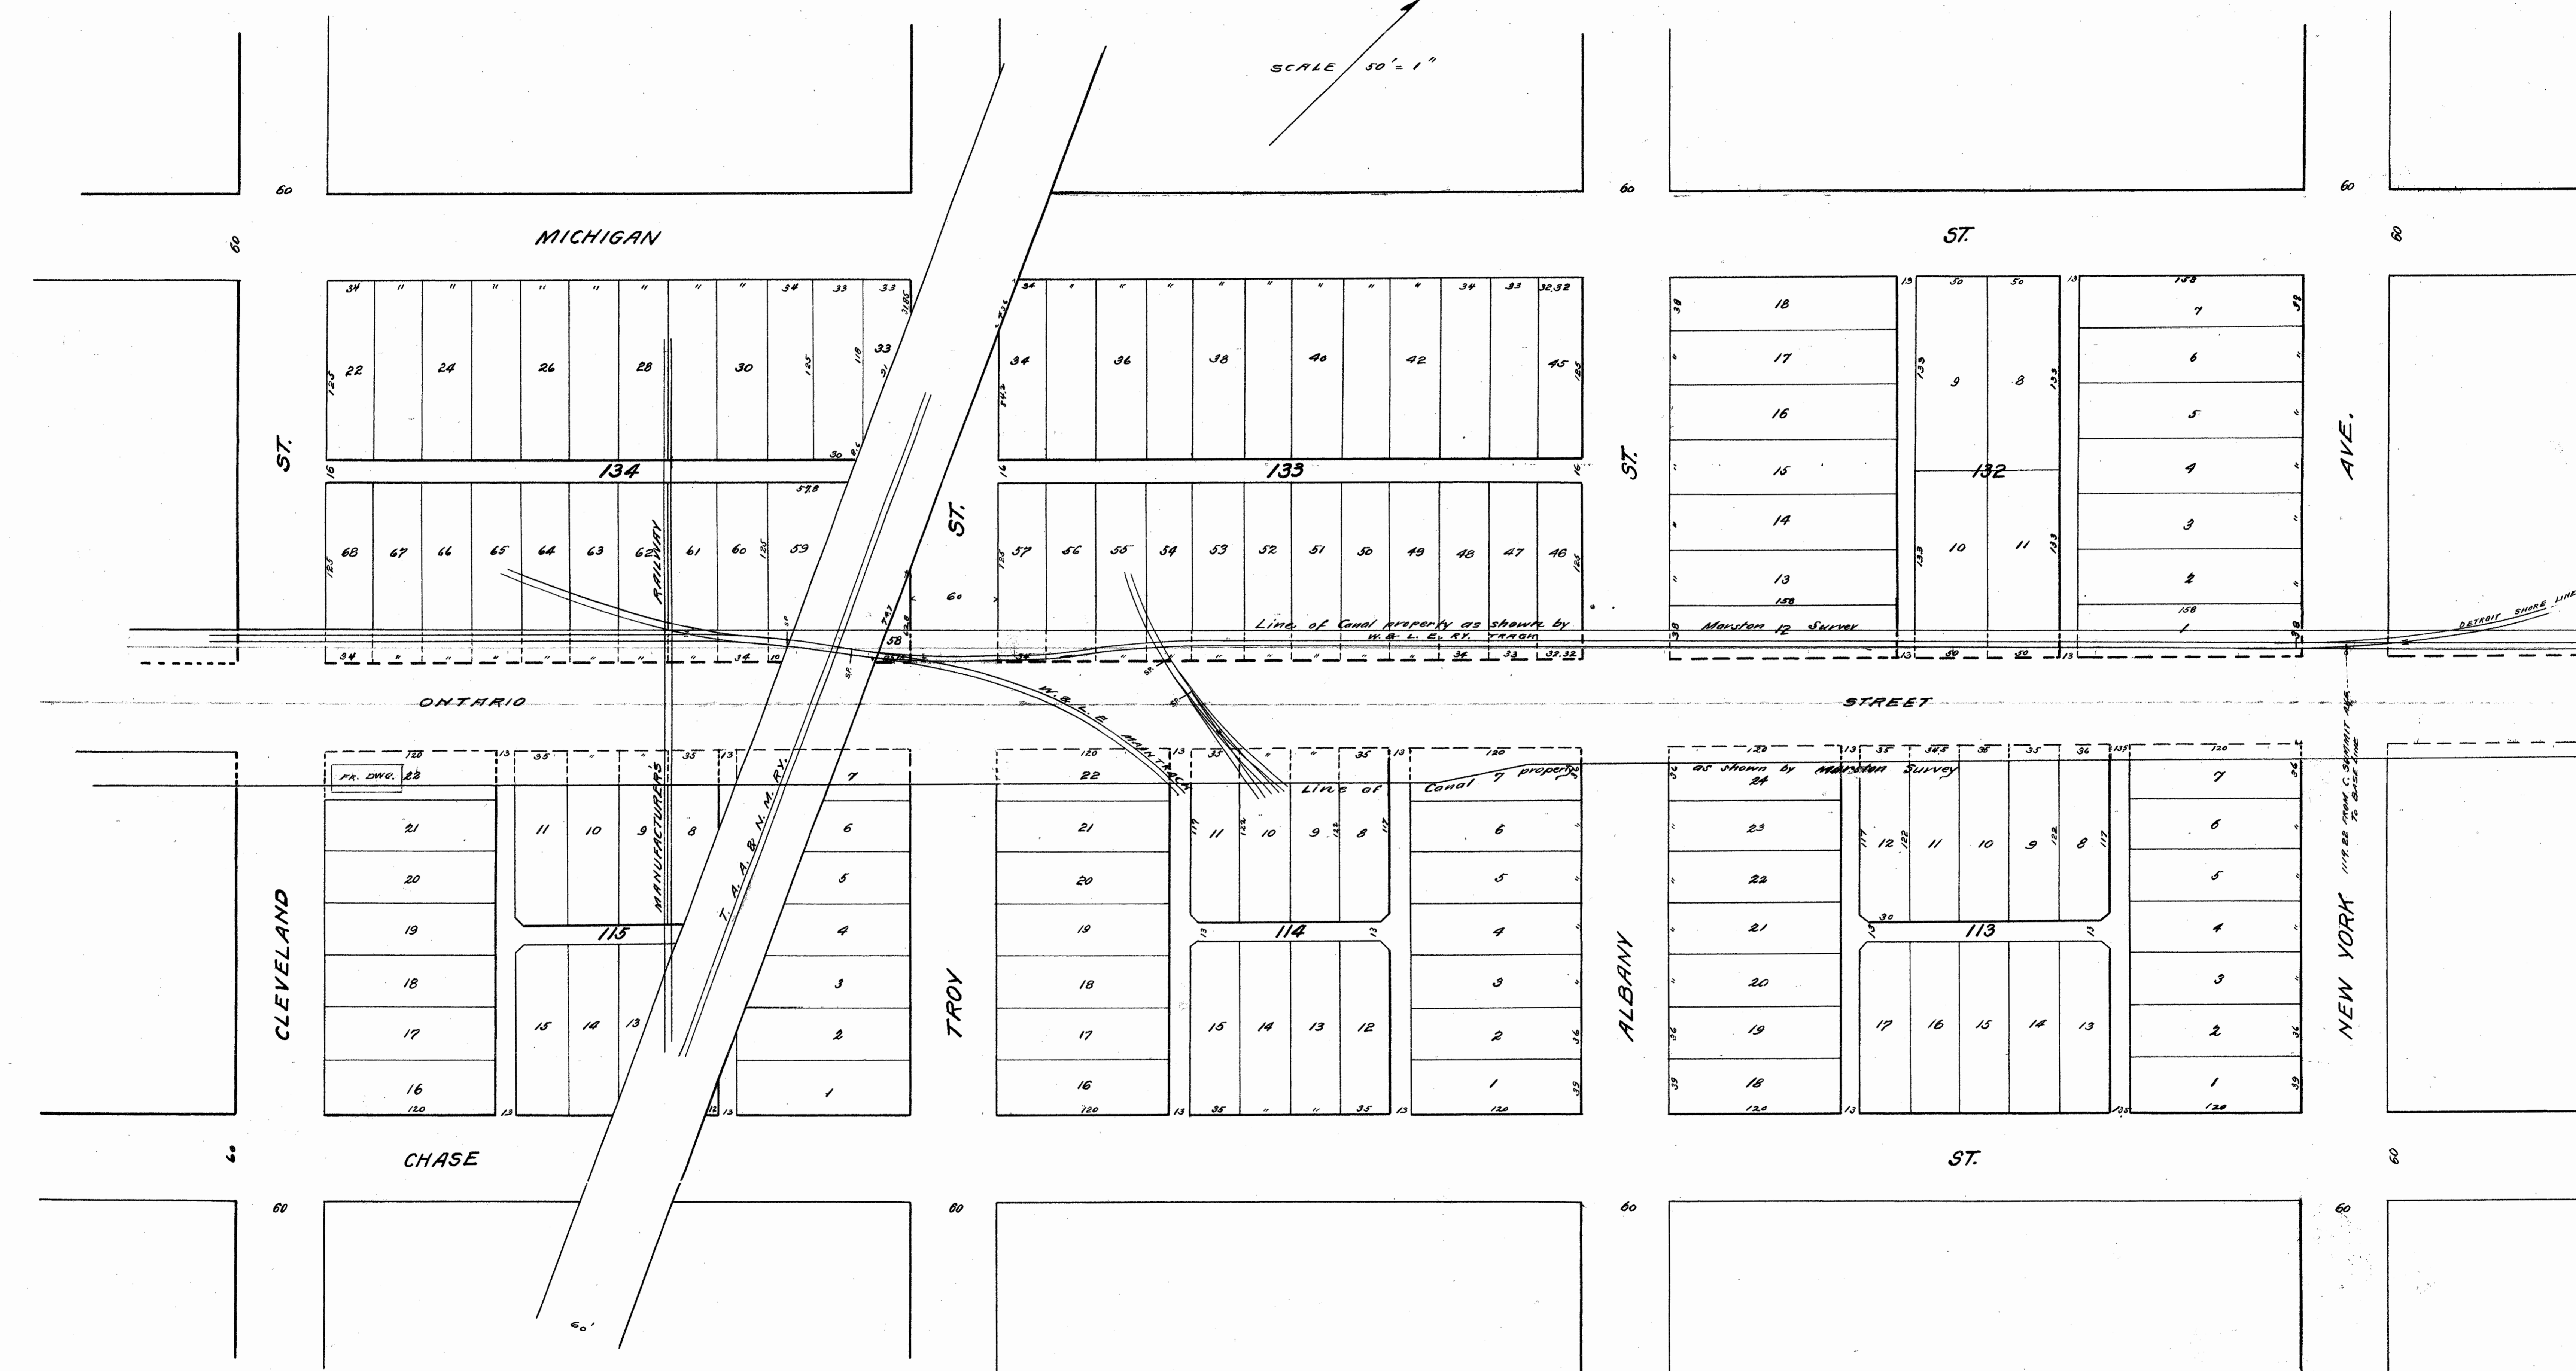



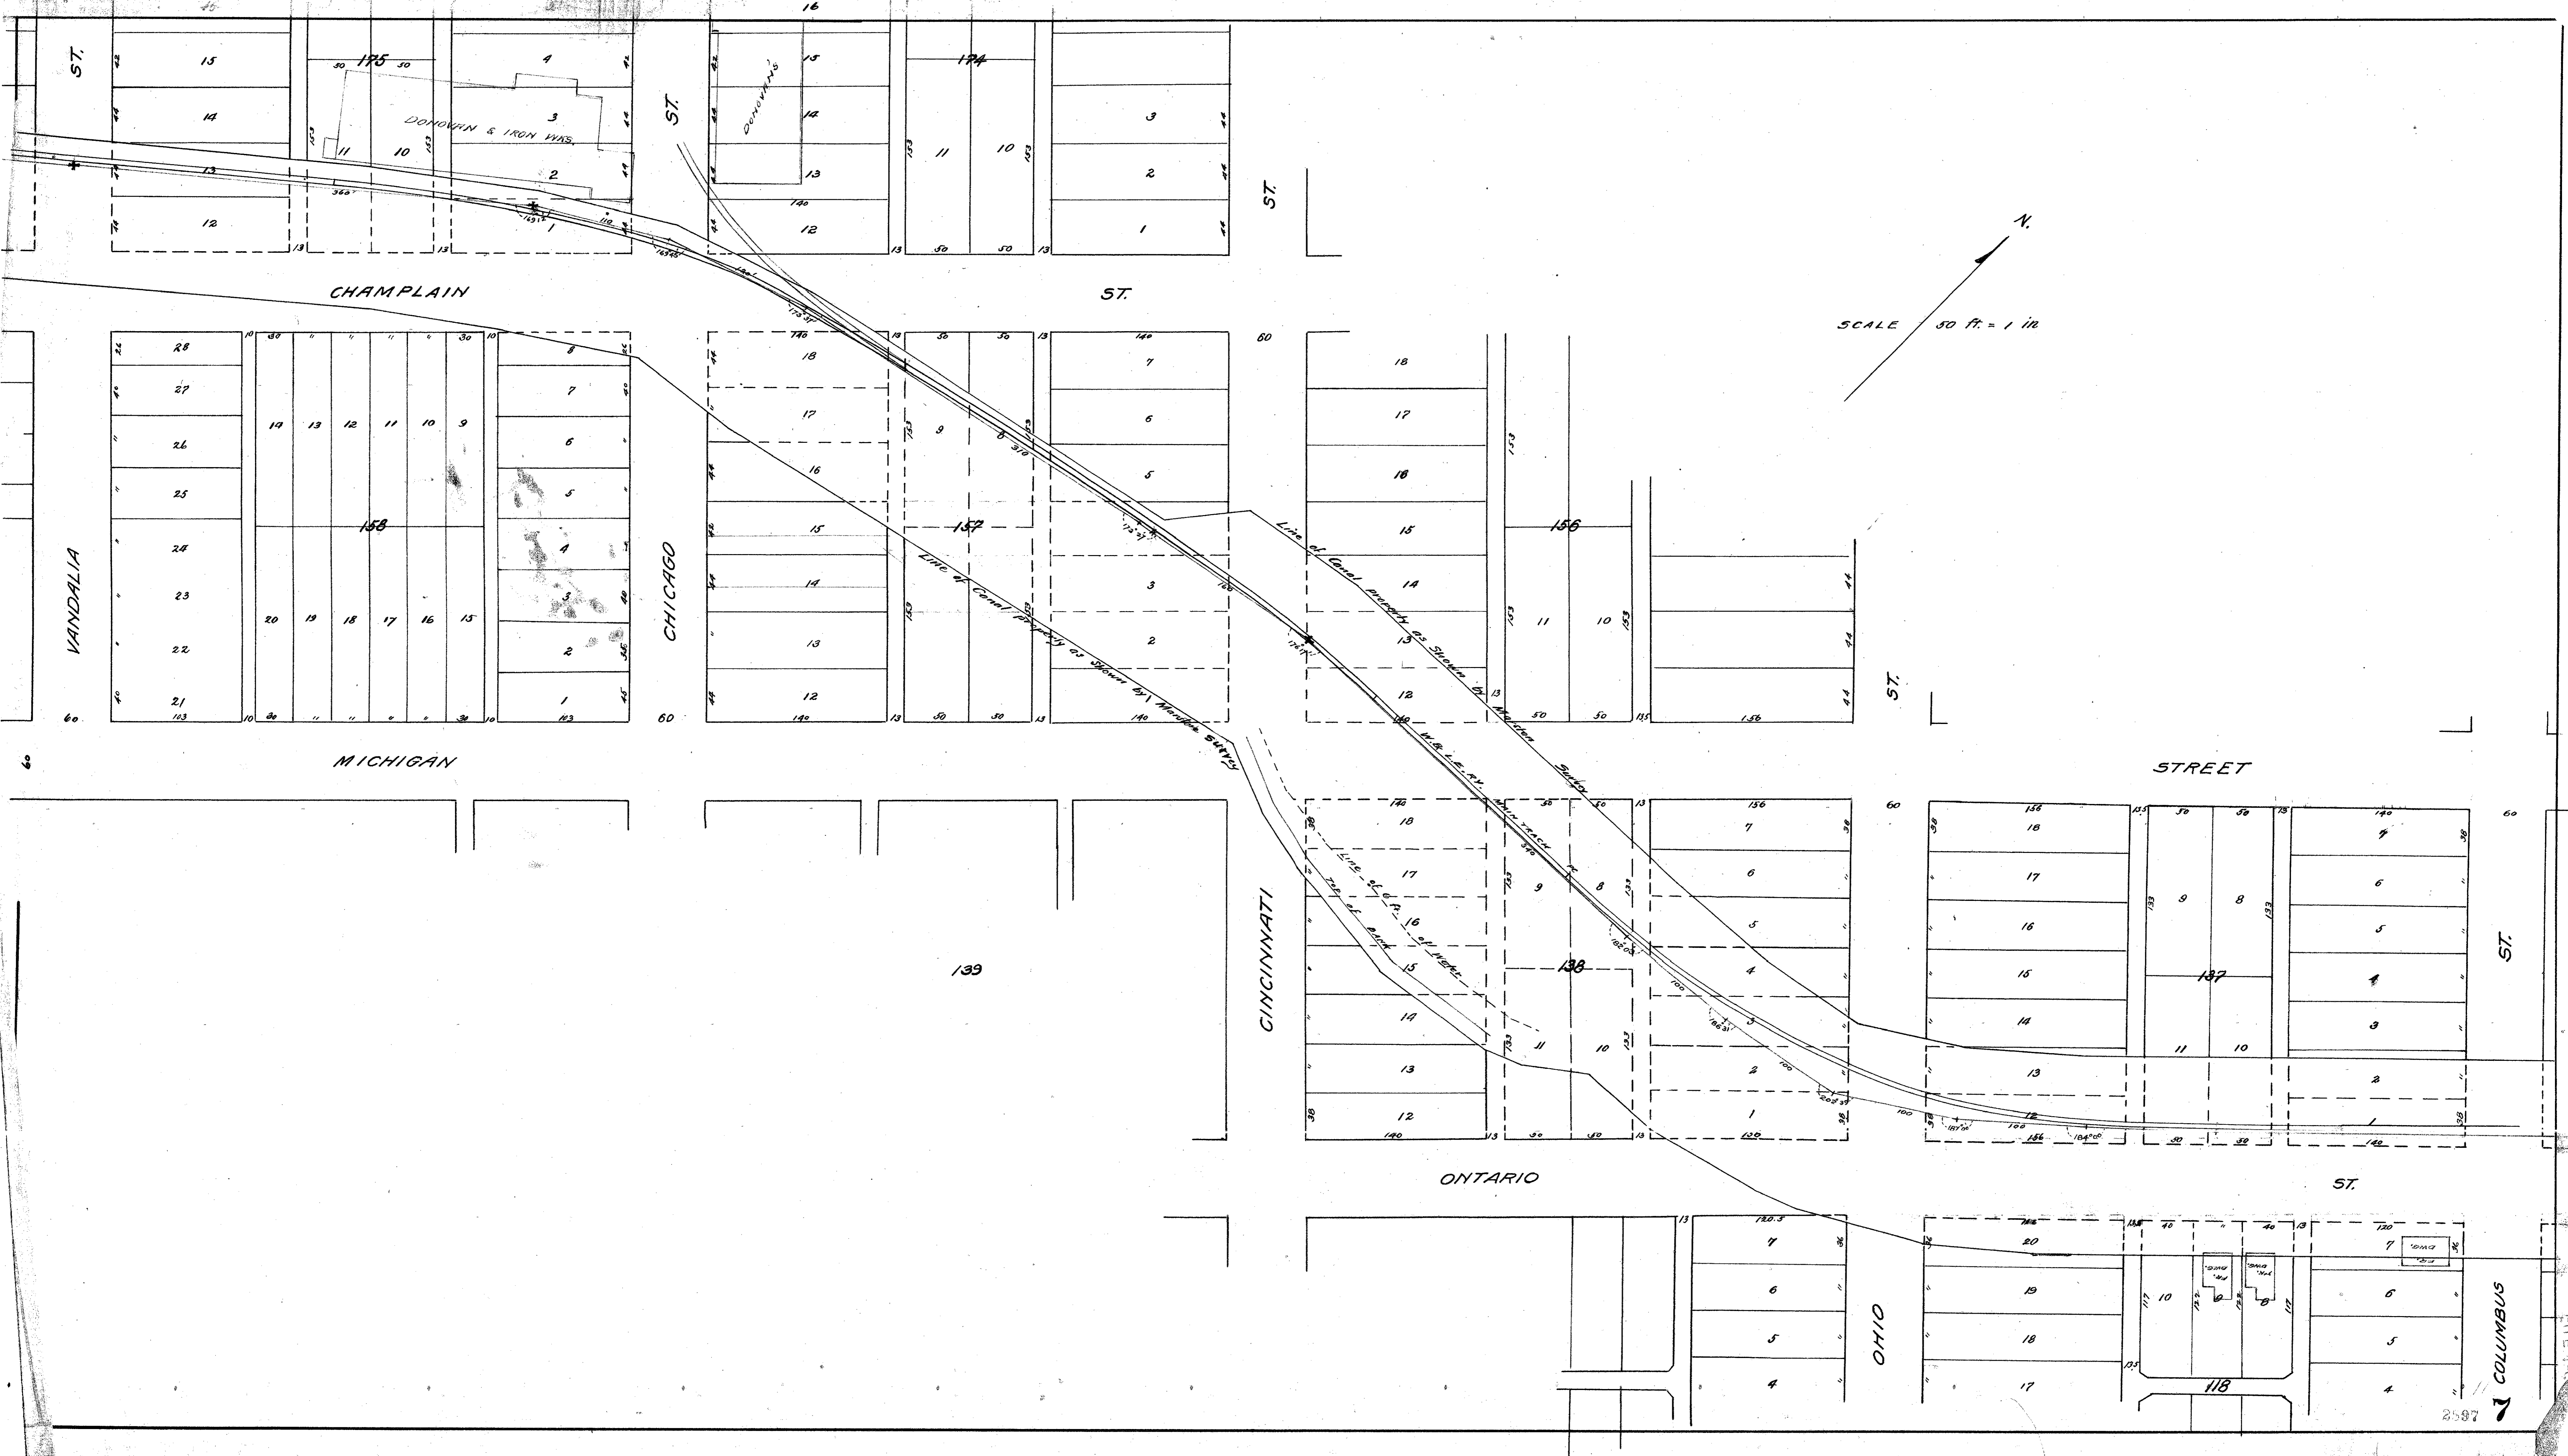

CHAMPLAIN

ST.

SCALE 50 FT. = 1 IN.

N.

VANDALIA

CHICAGO

MICHIGAN

STREET

CINCINNATI

ONTARIO

OHIO



COLUMBUS







139



137



118

SEC.
30

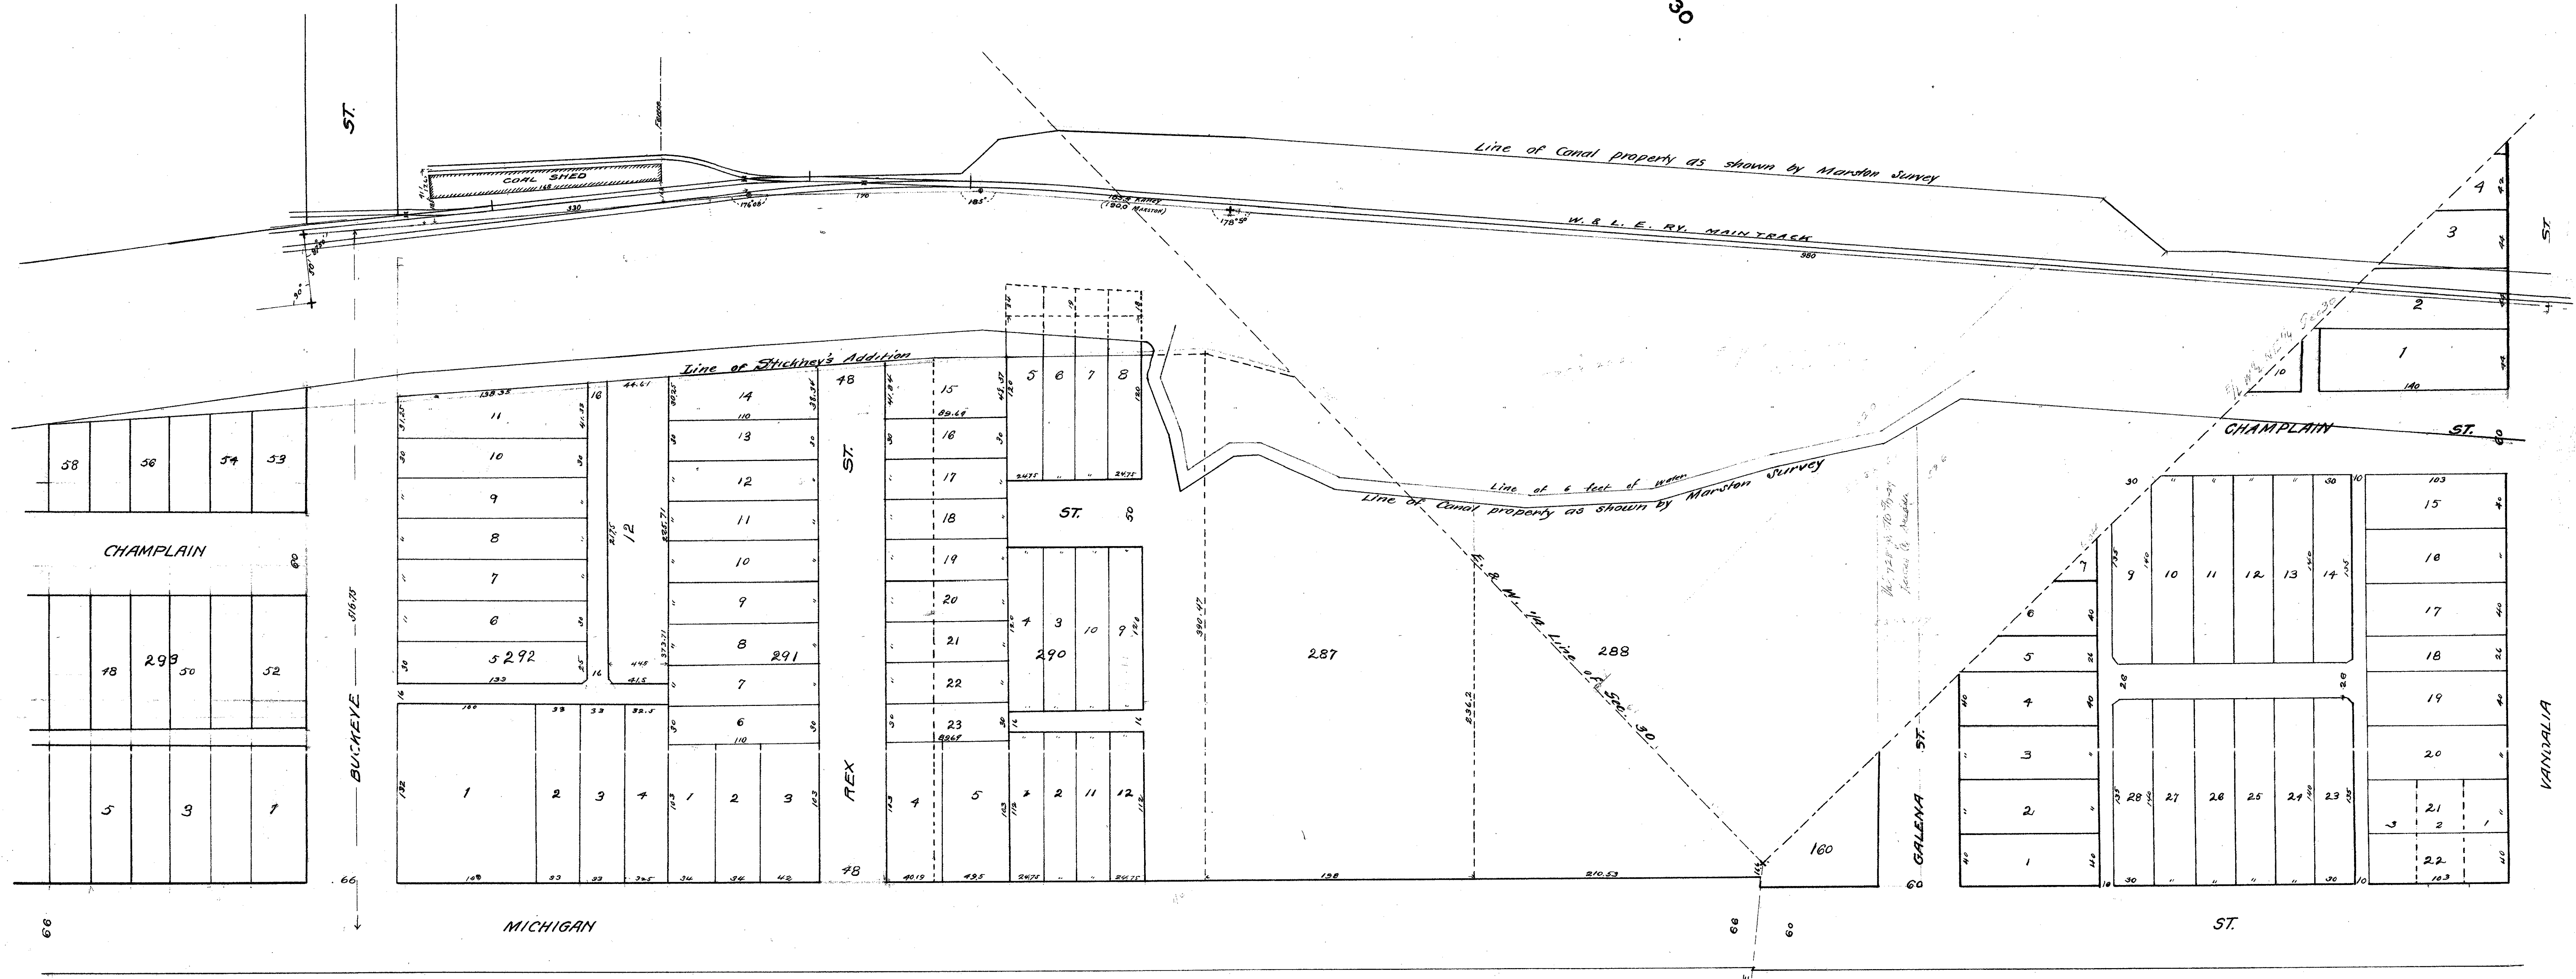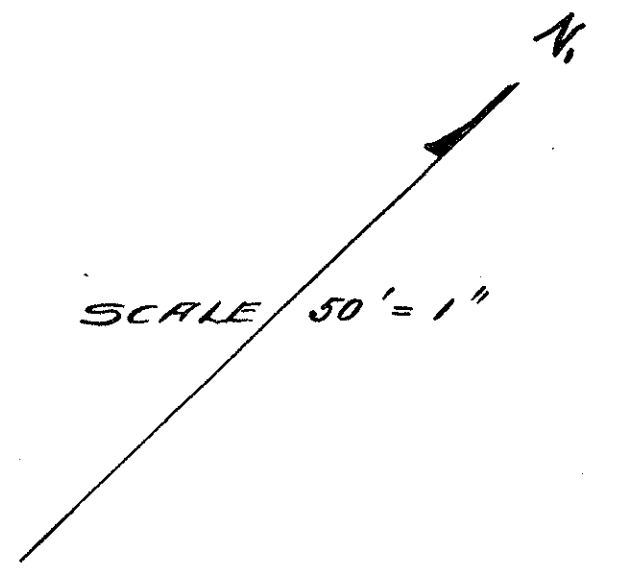

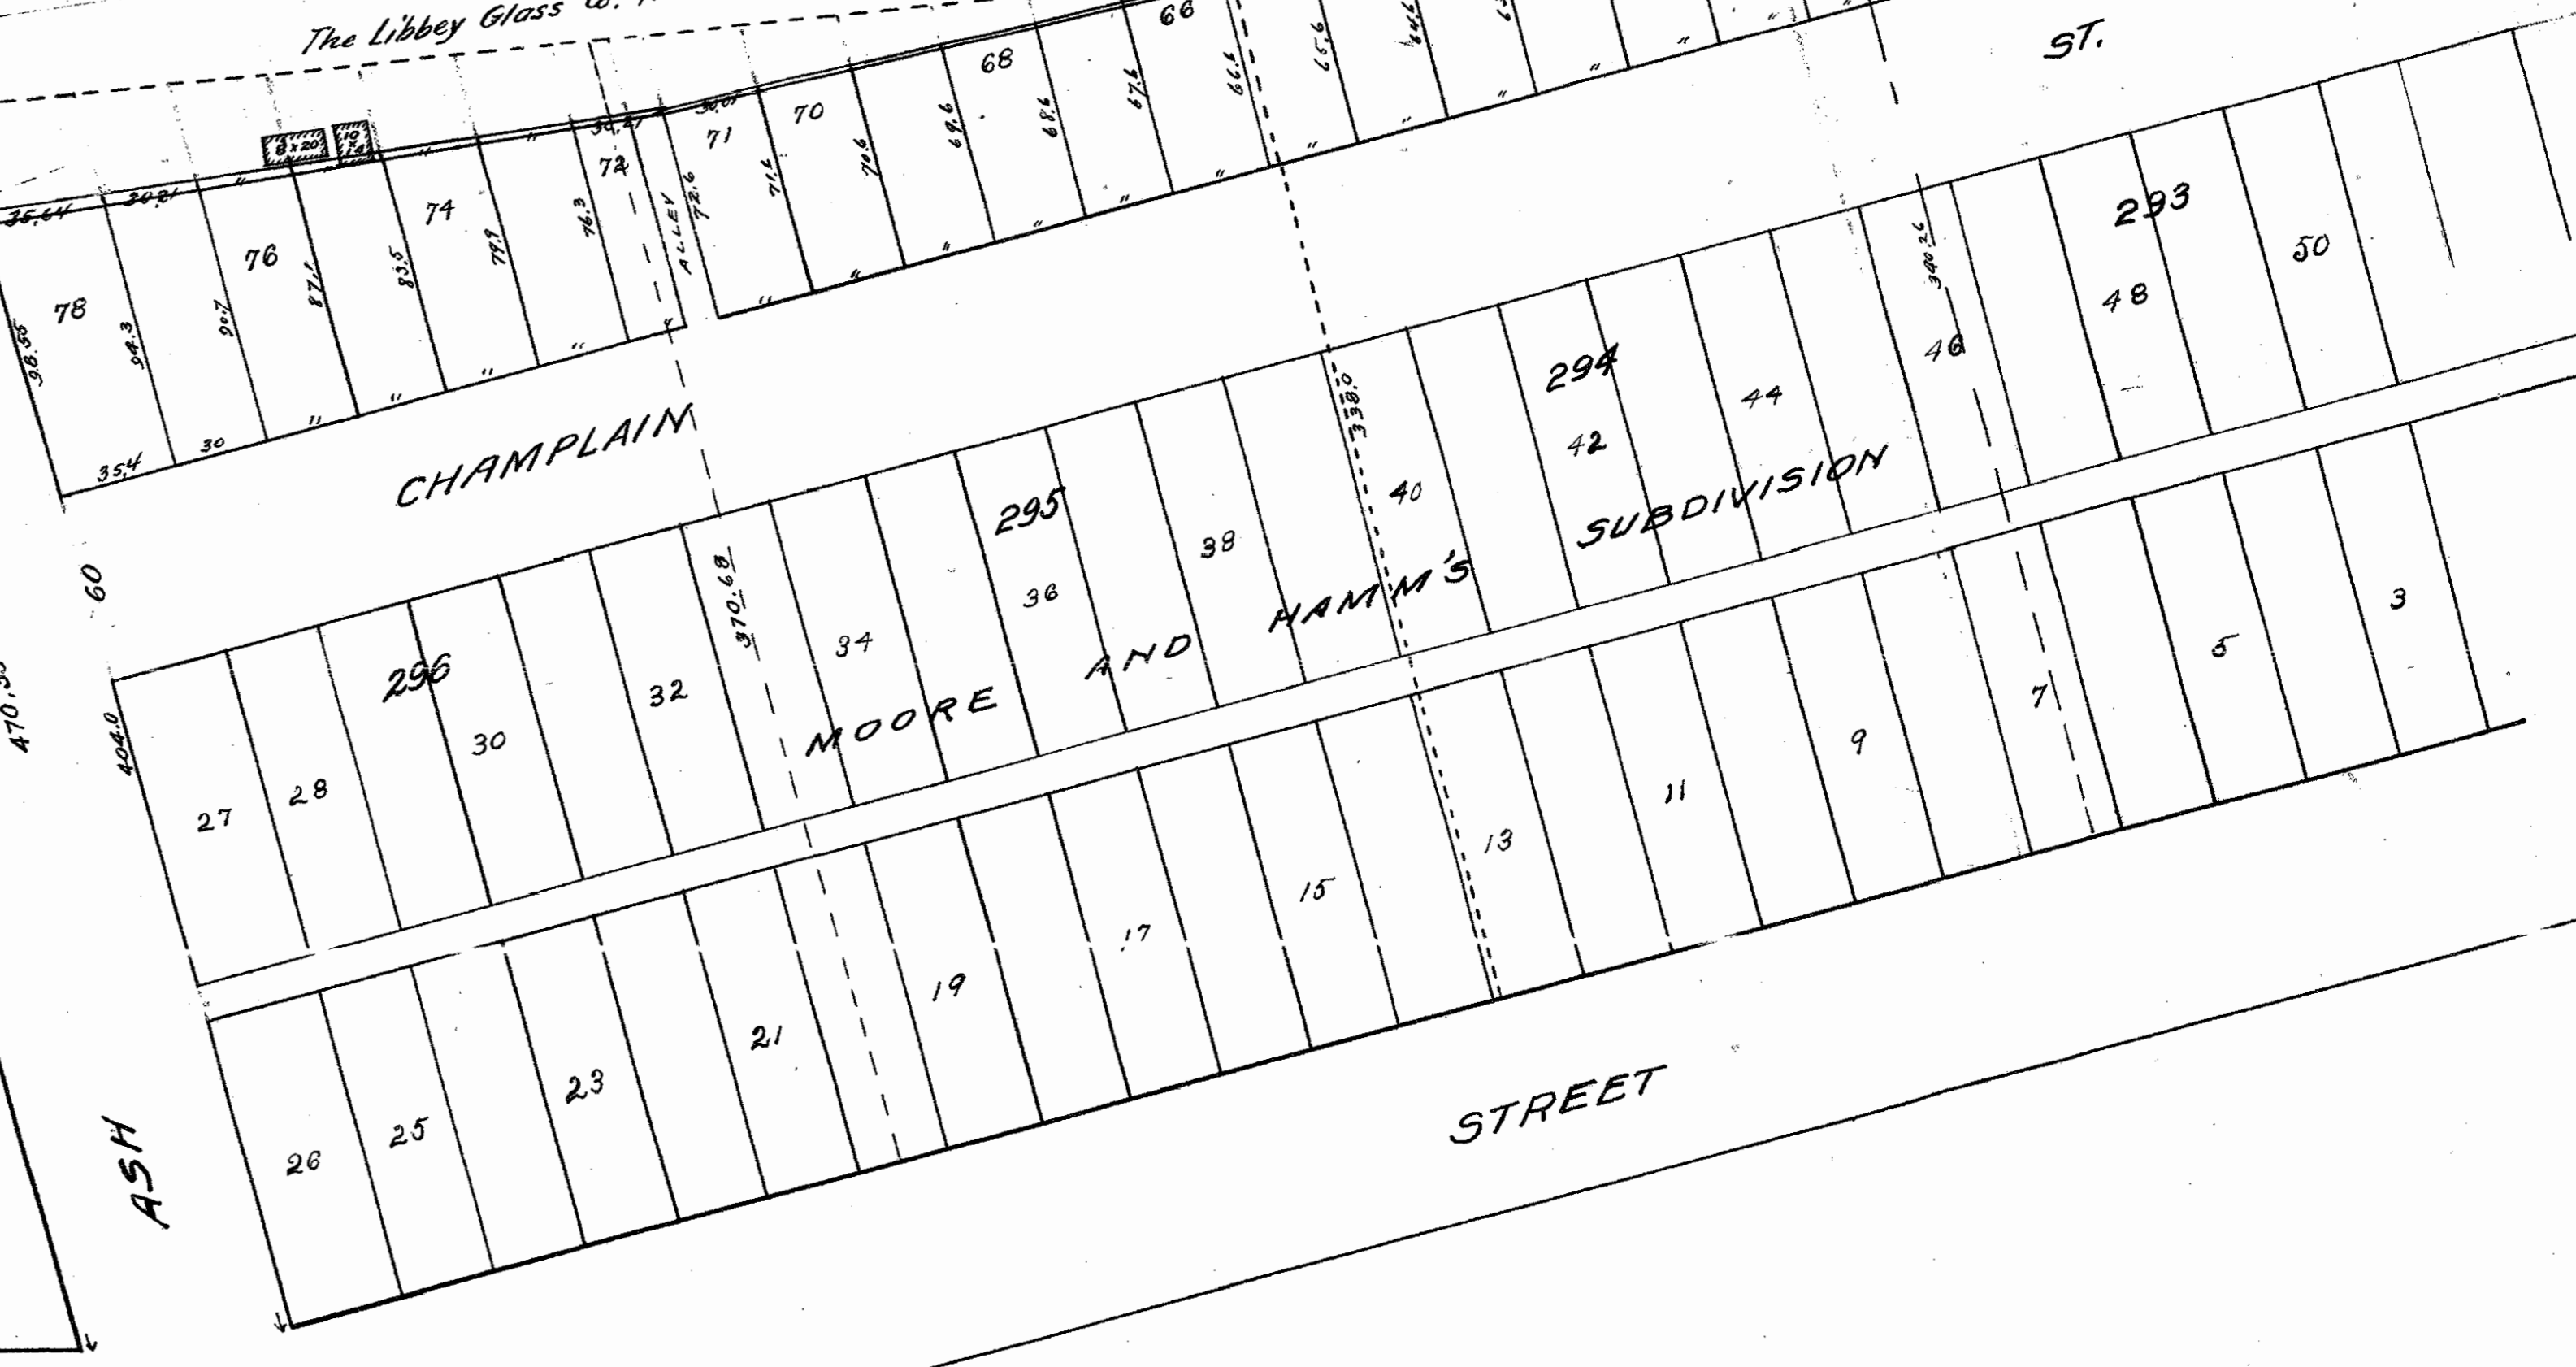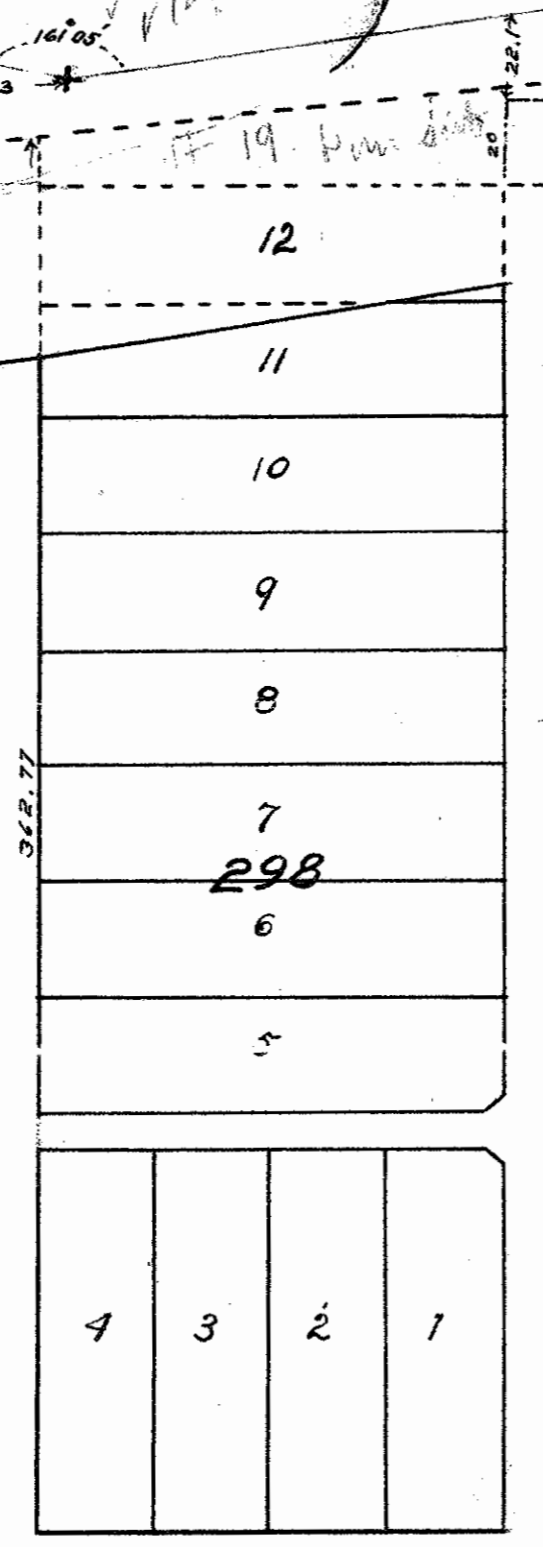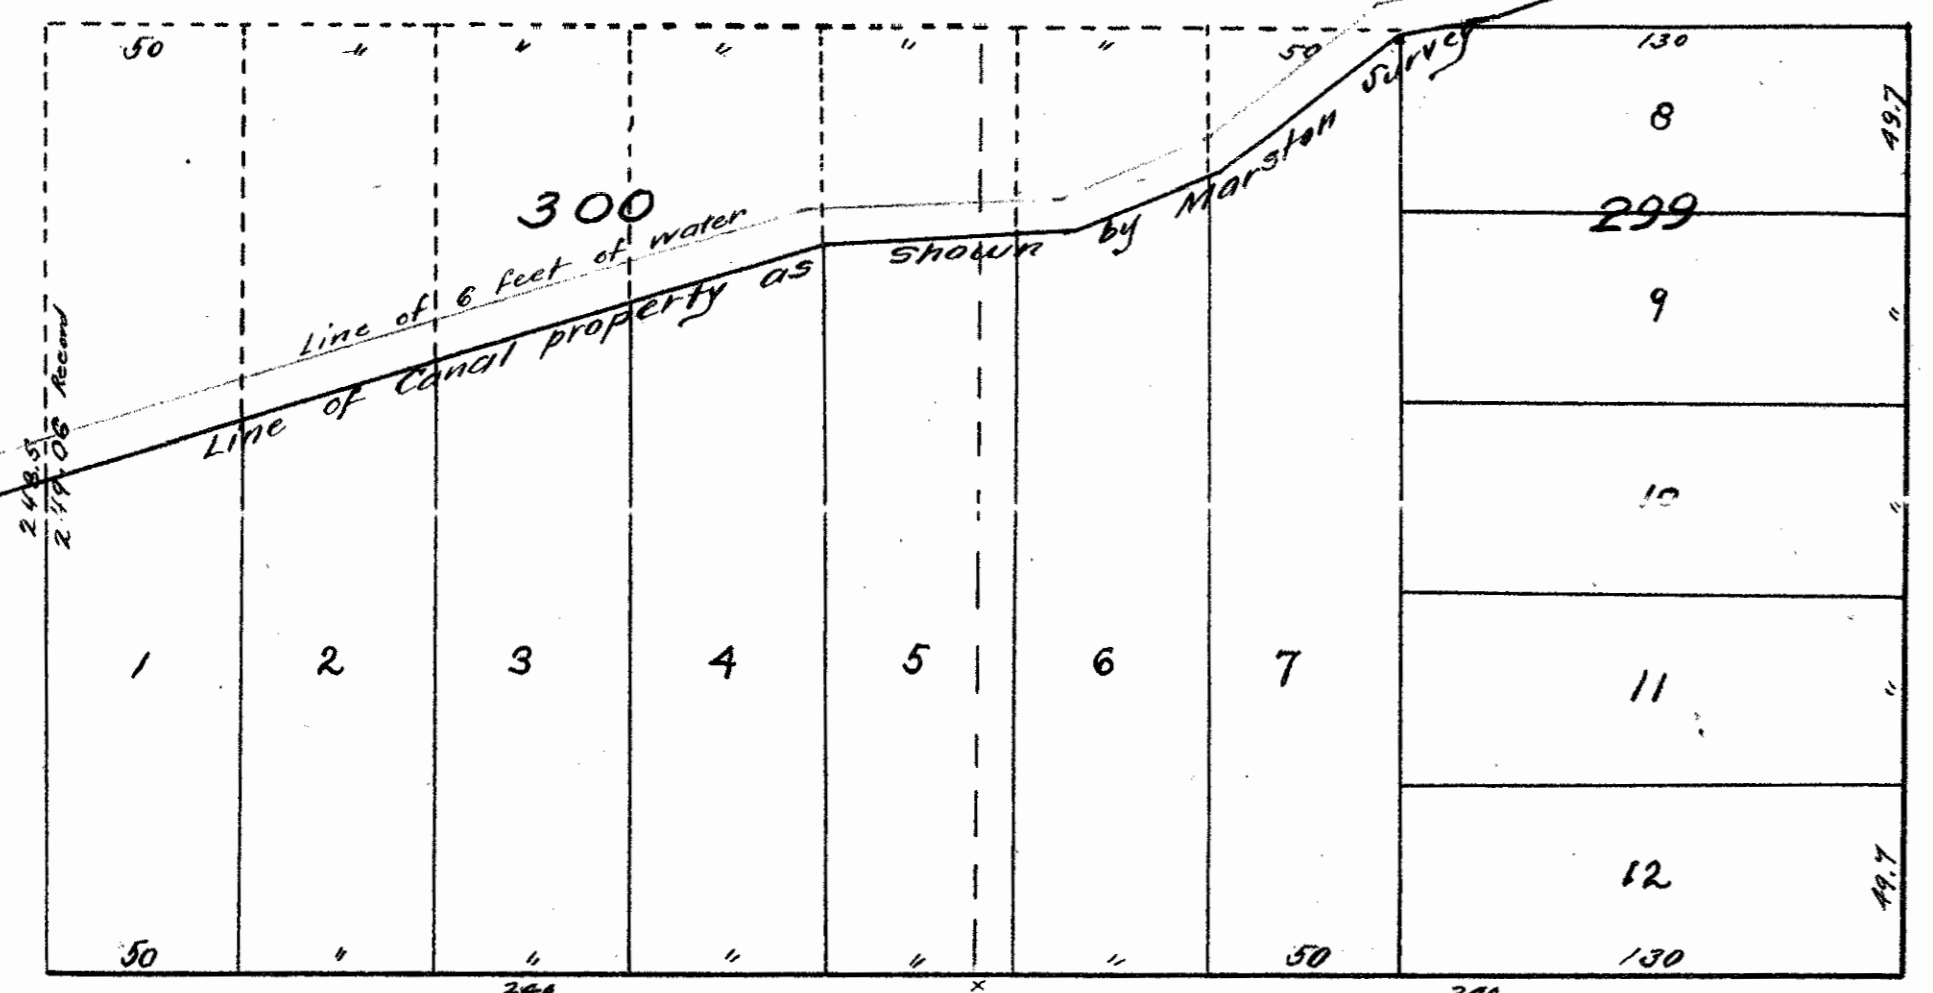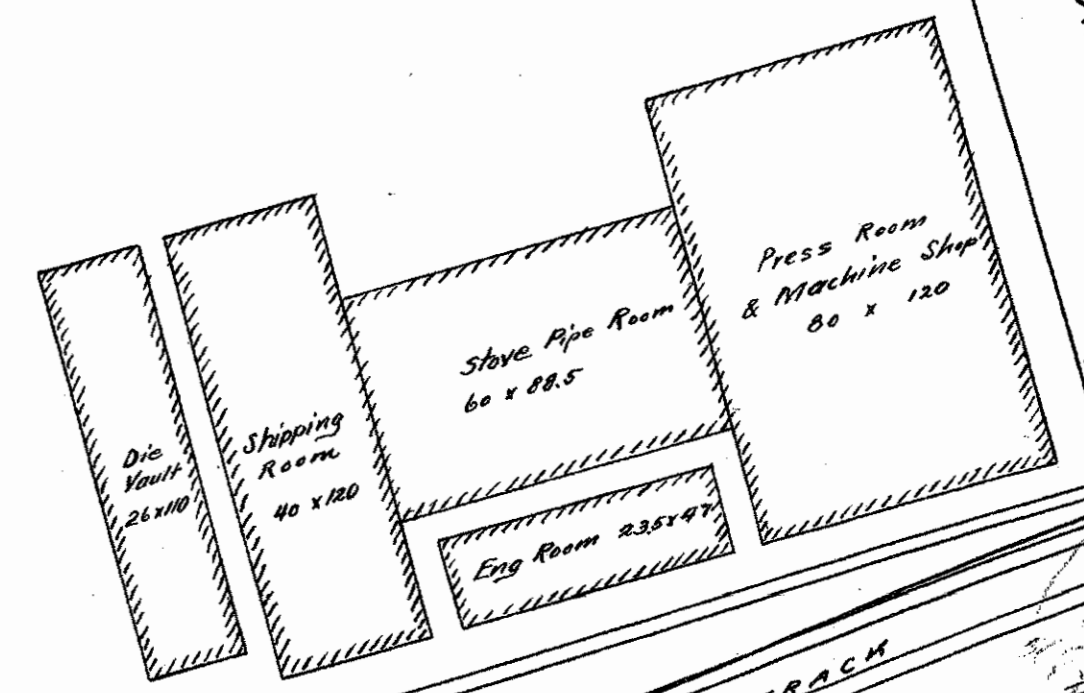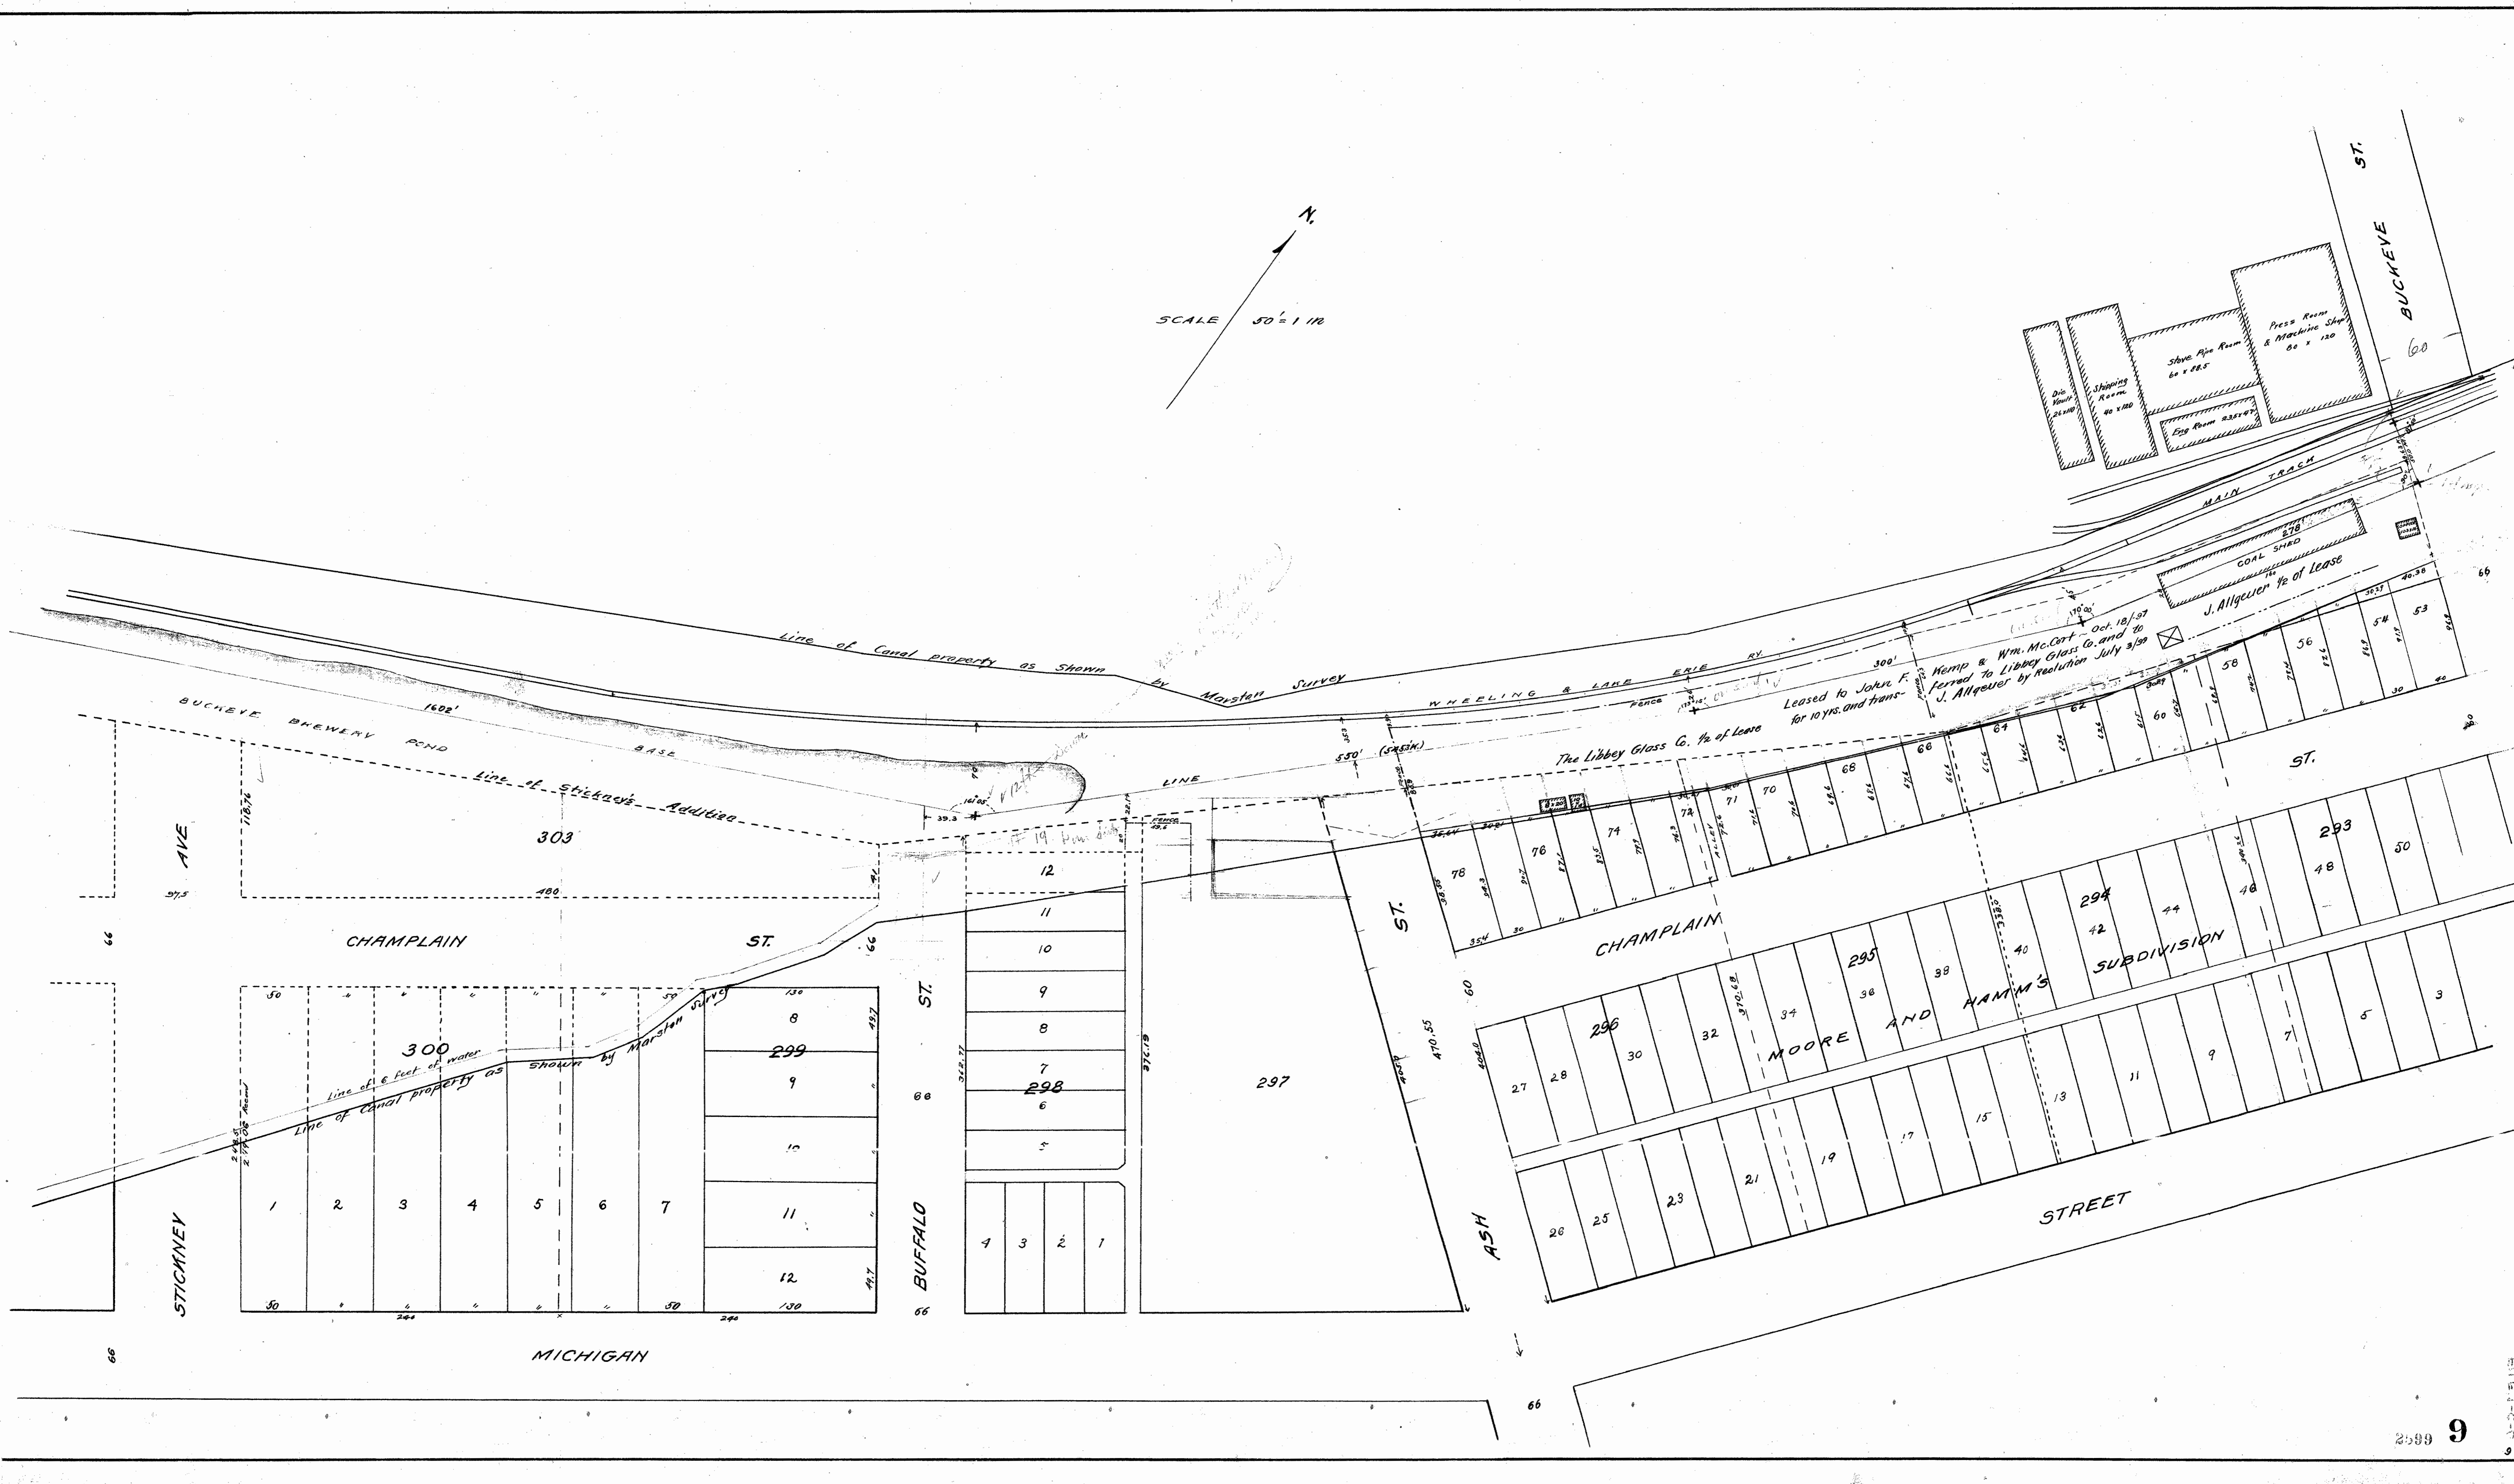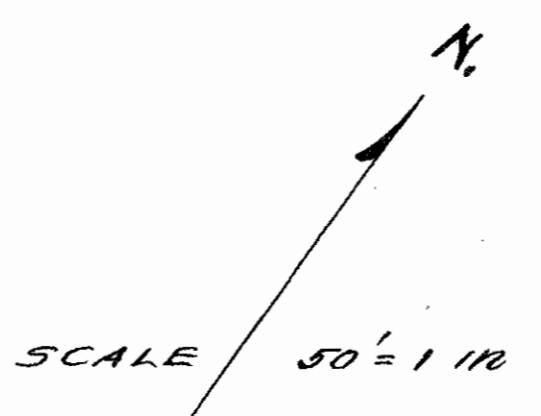


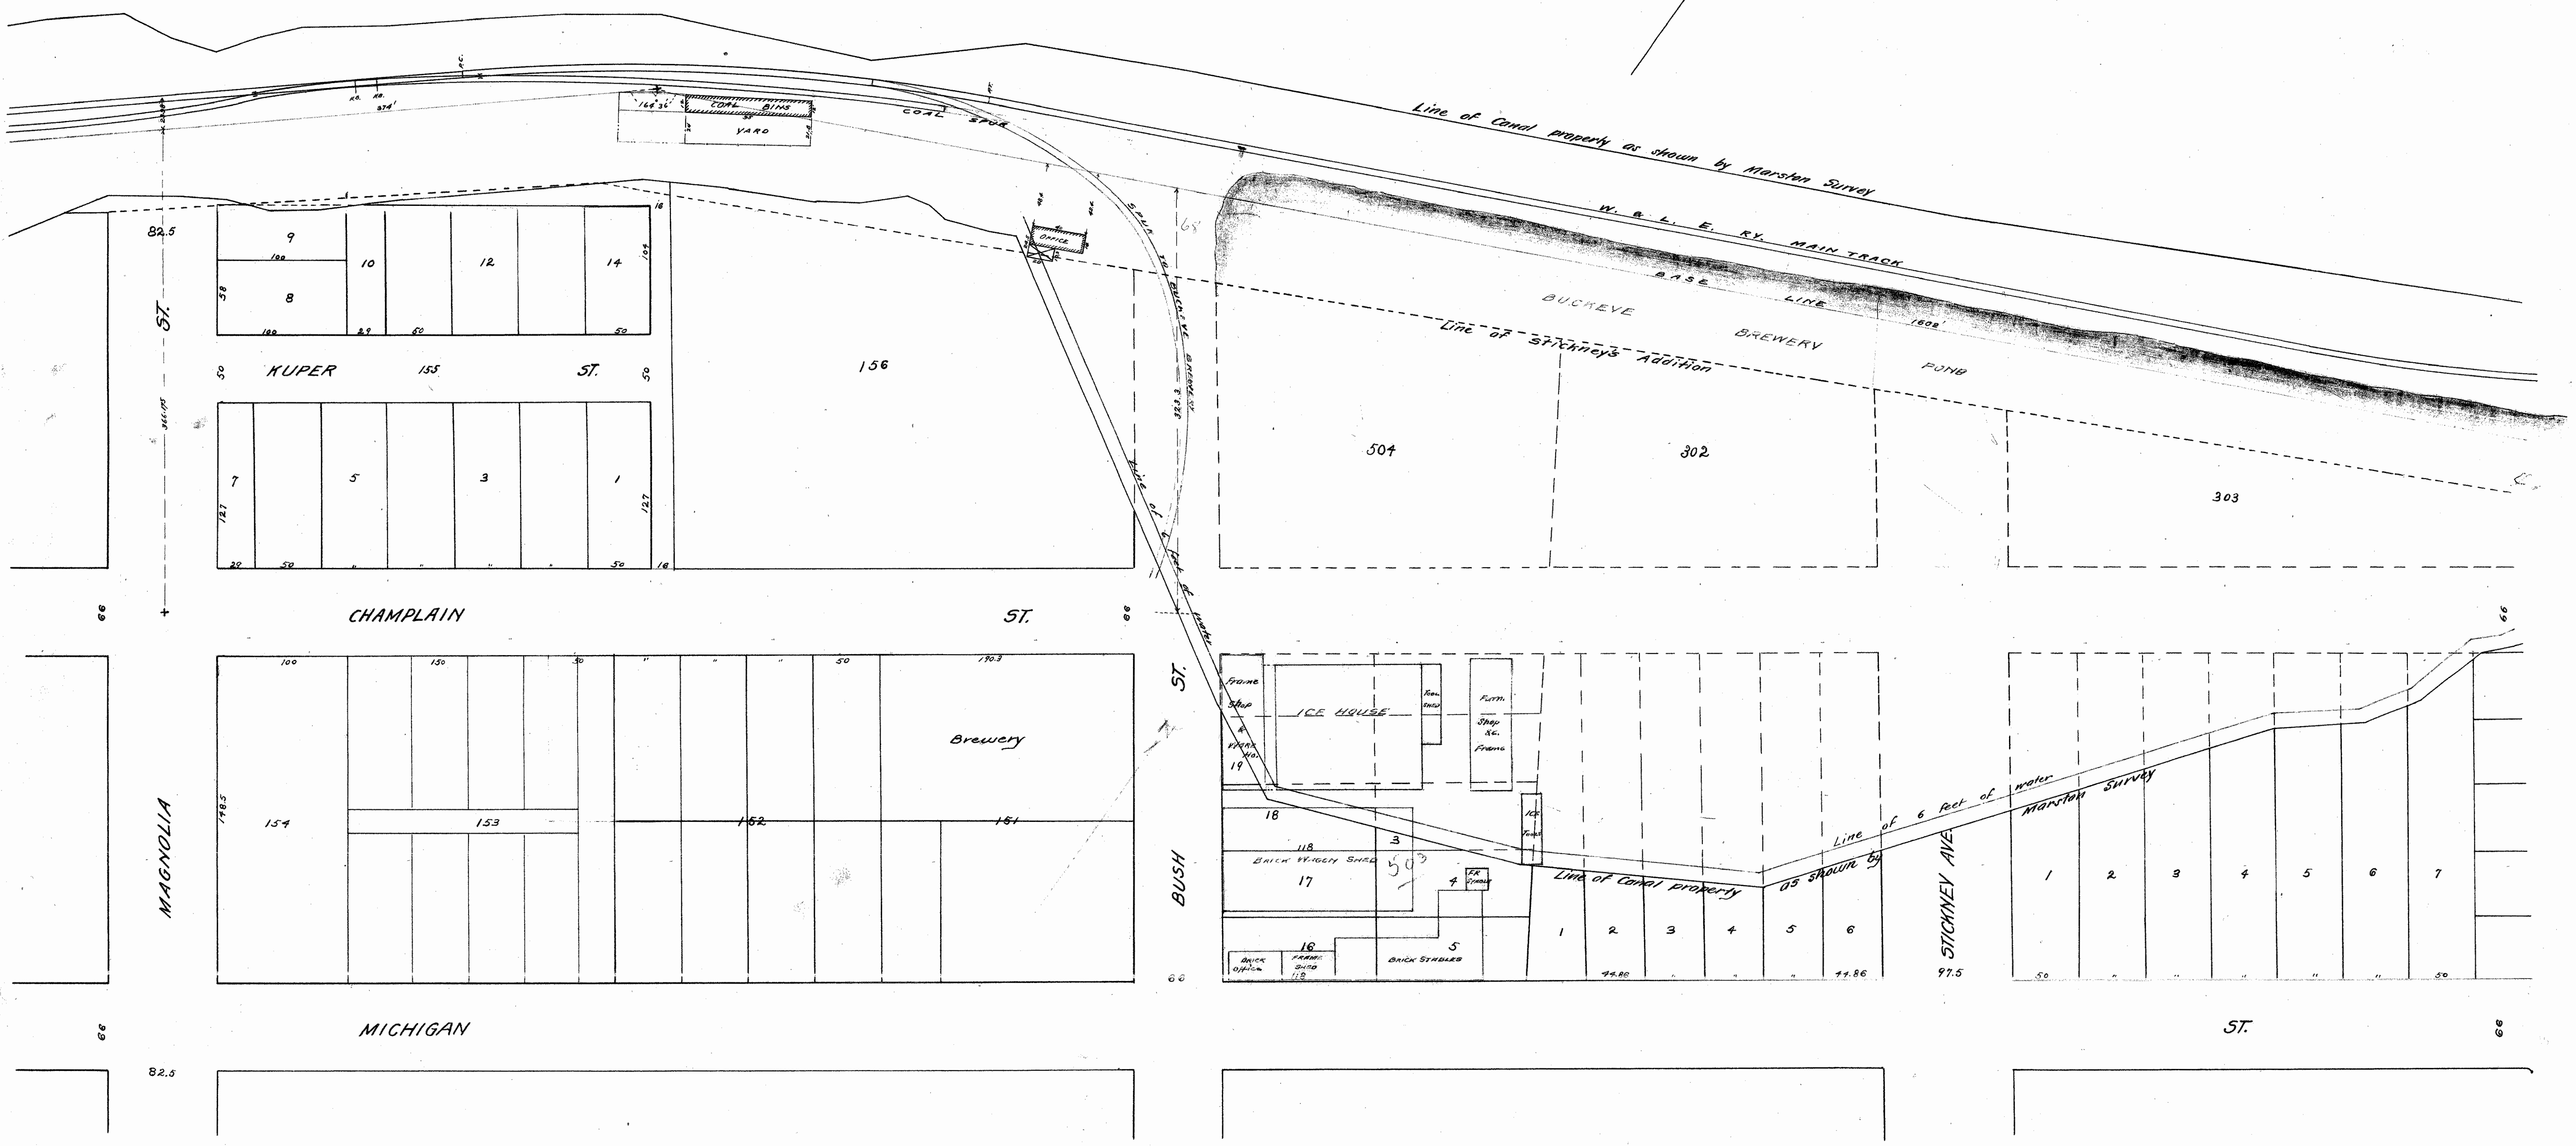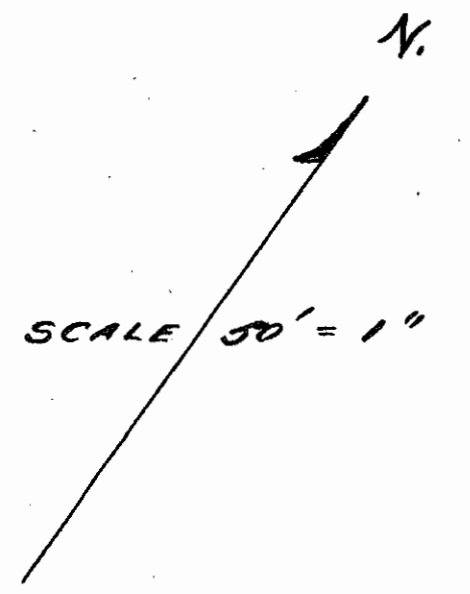

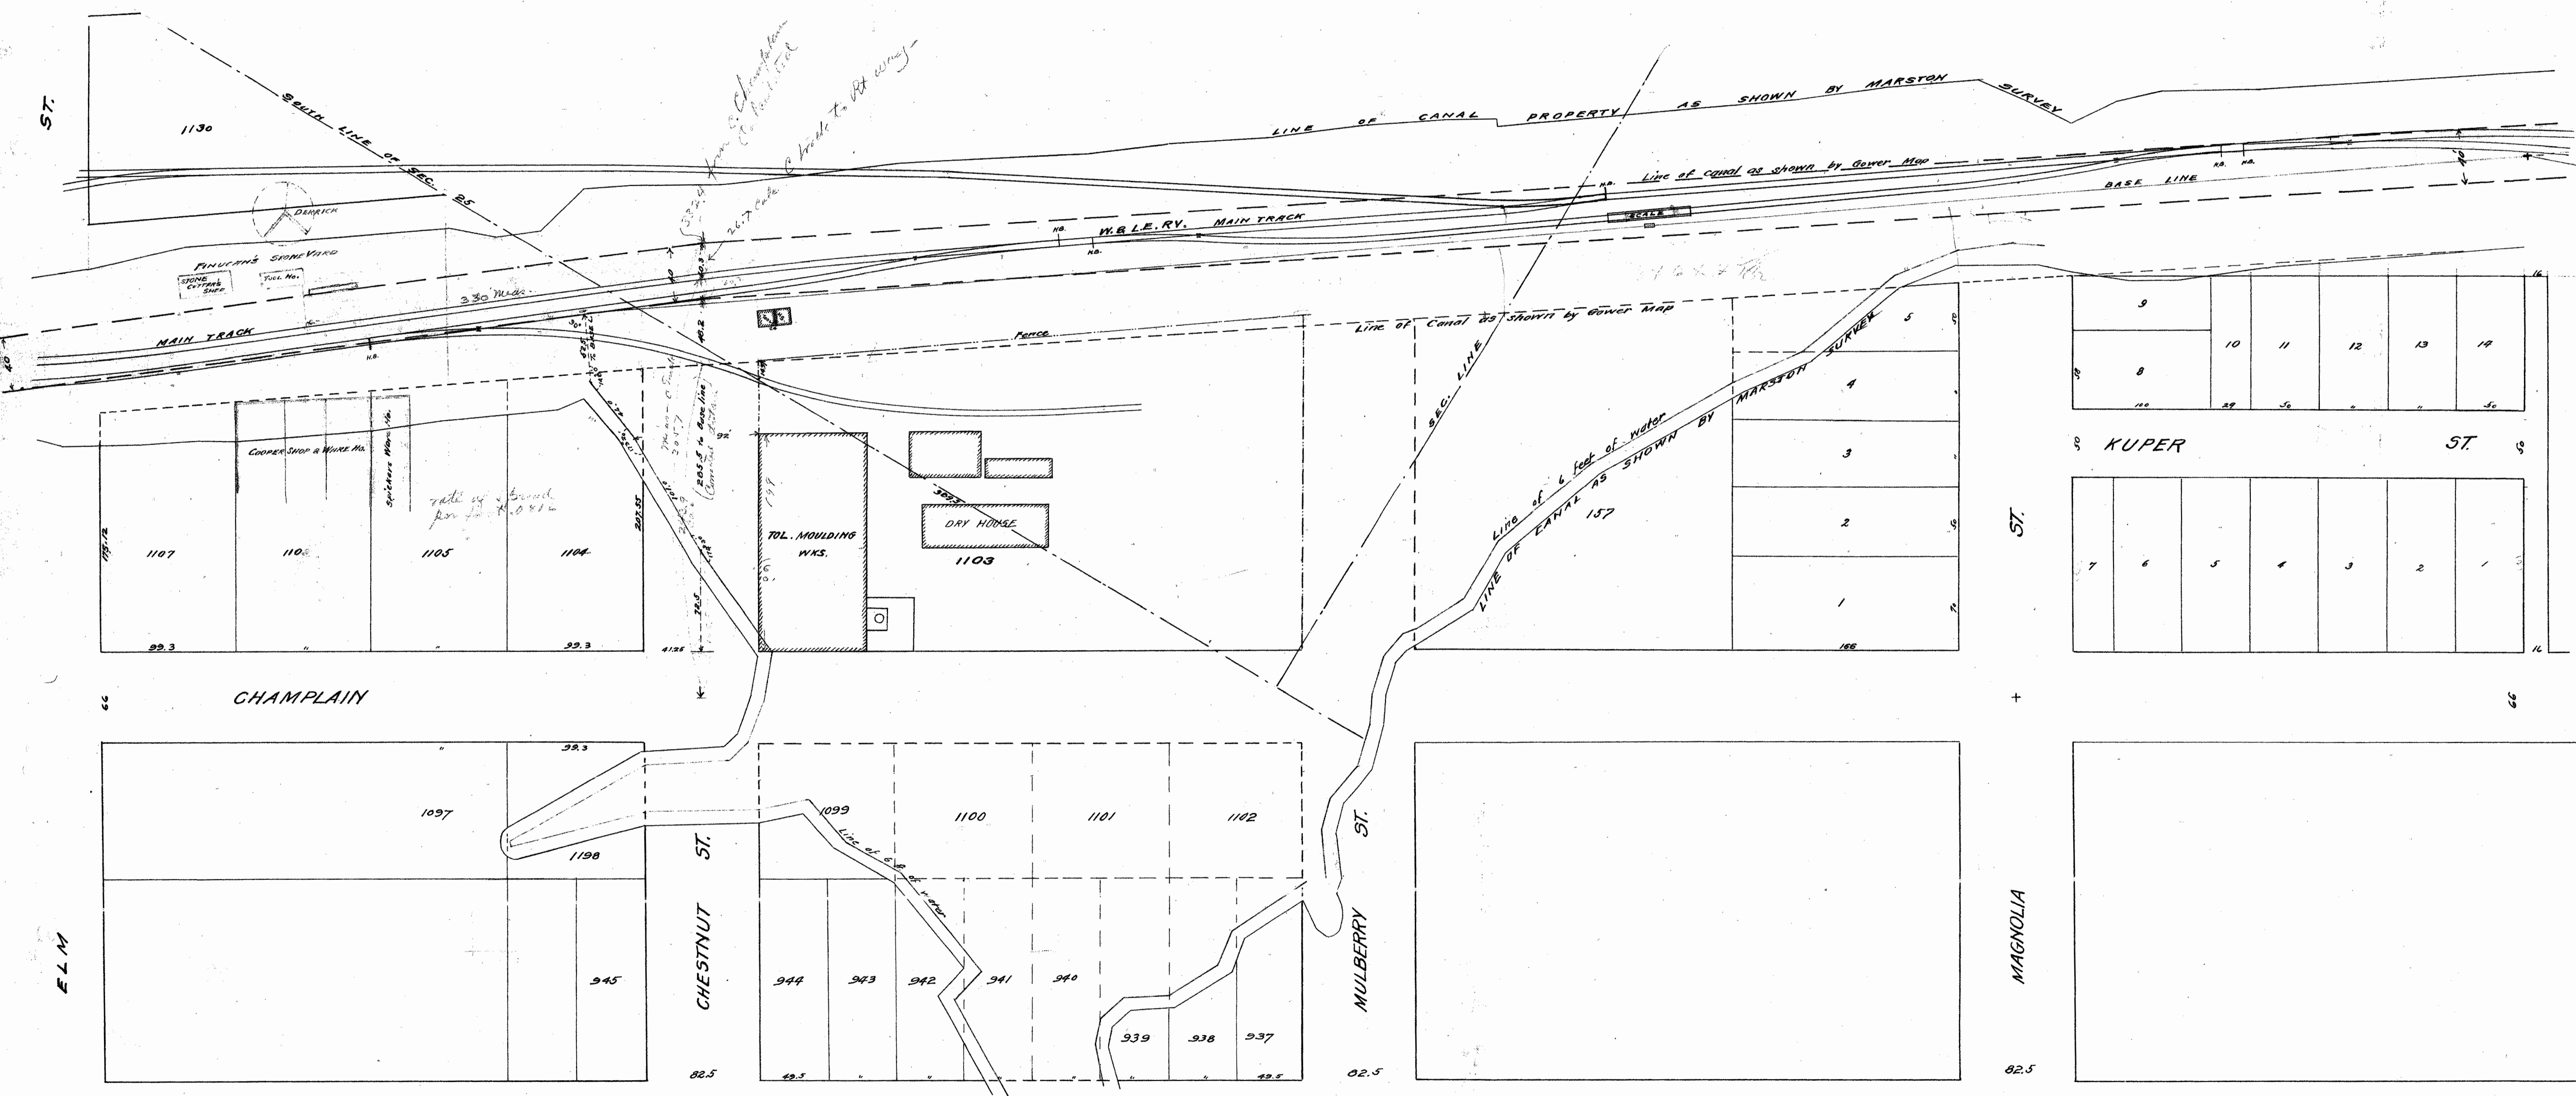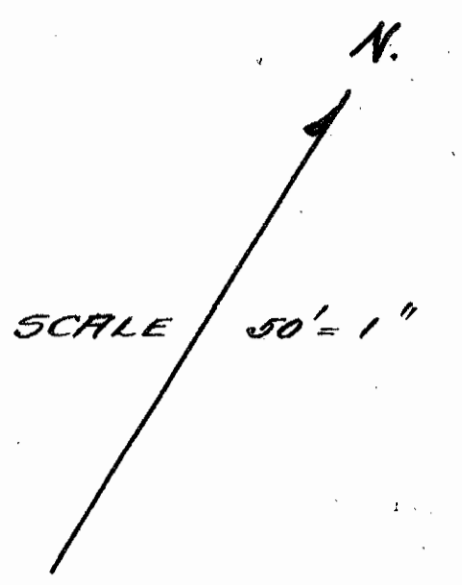

ST.

1130

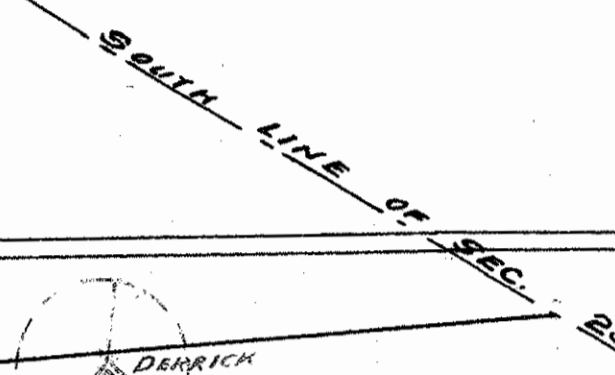

*from Champlain
Co. Inc. to
267' to
to Pt. along*

LINE OF CANAL PROPERTY AS SHOWN BY MARSTON SURVEY

LINE OF CANAL AS SHOWN BY GOVER. MAP

BASE LINE

H.B.L.E.R.V. MAIN TRACK

MAIN TRACK

3.30' wide

LINE OF CANAL AS SHOWN BY GOVER. MAP

SEC. LINE

LINE OF 6 feet of water
LINE OF CANAL AS SHOWN BY MARSTON SURVEY

COOKER SHOP & WARE HO.

*note of bond
for 1000.00*

TOL. MOULDING
WKS.

DRY HOUSE

1103

KUPER ST.

ST.

CHAMPLAIN



CHESTNUT ST.

MULBERRY ST.

ST.

MAGNOLIA

ELM

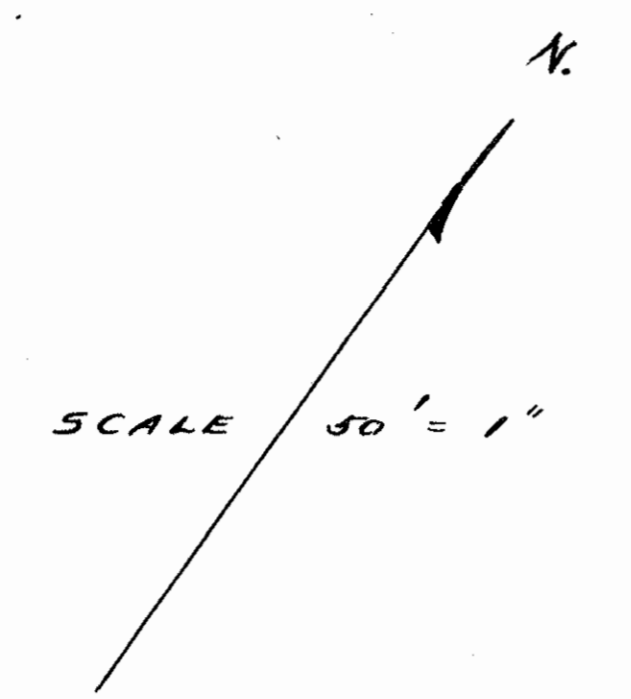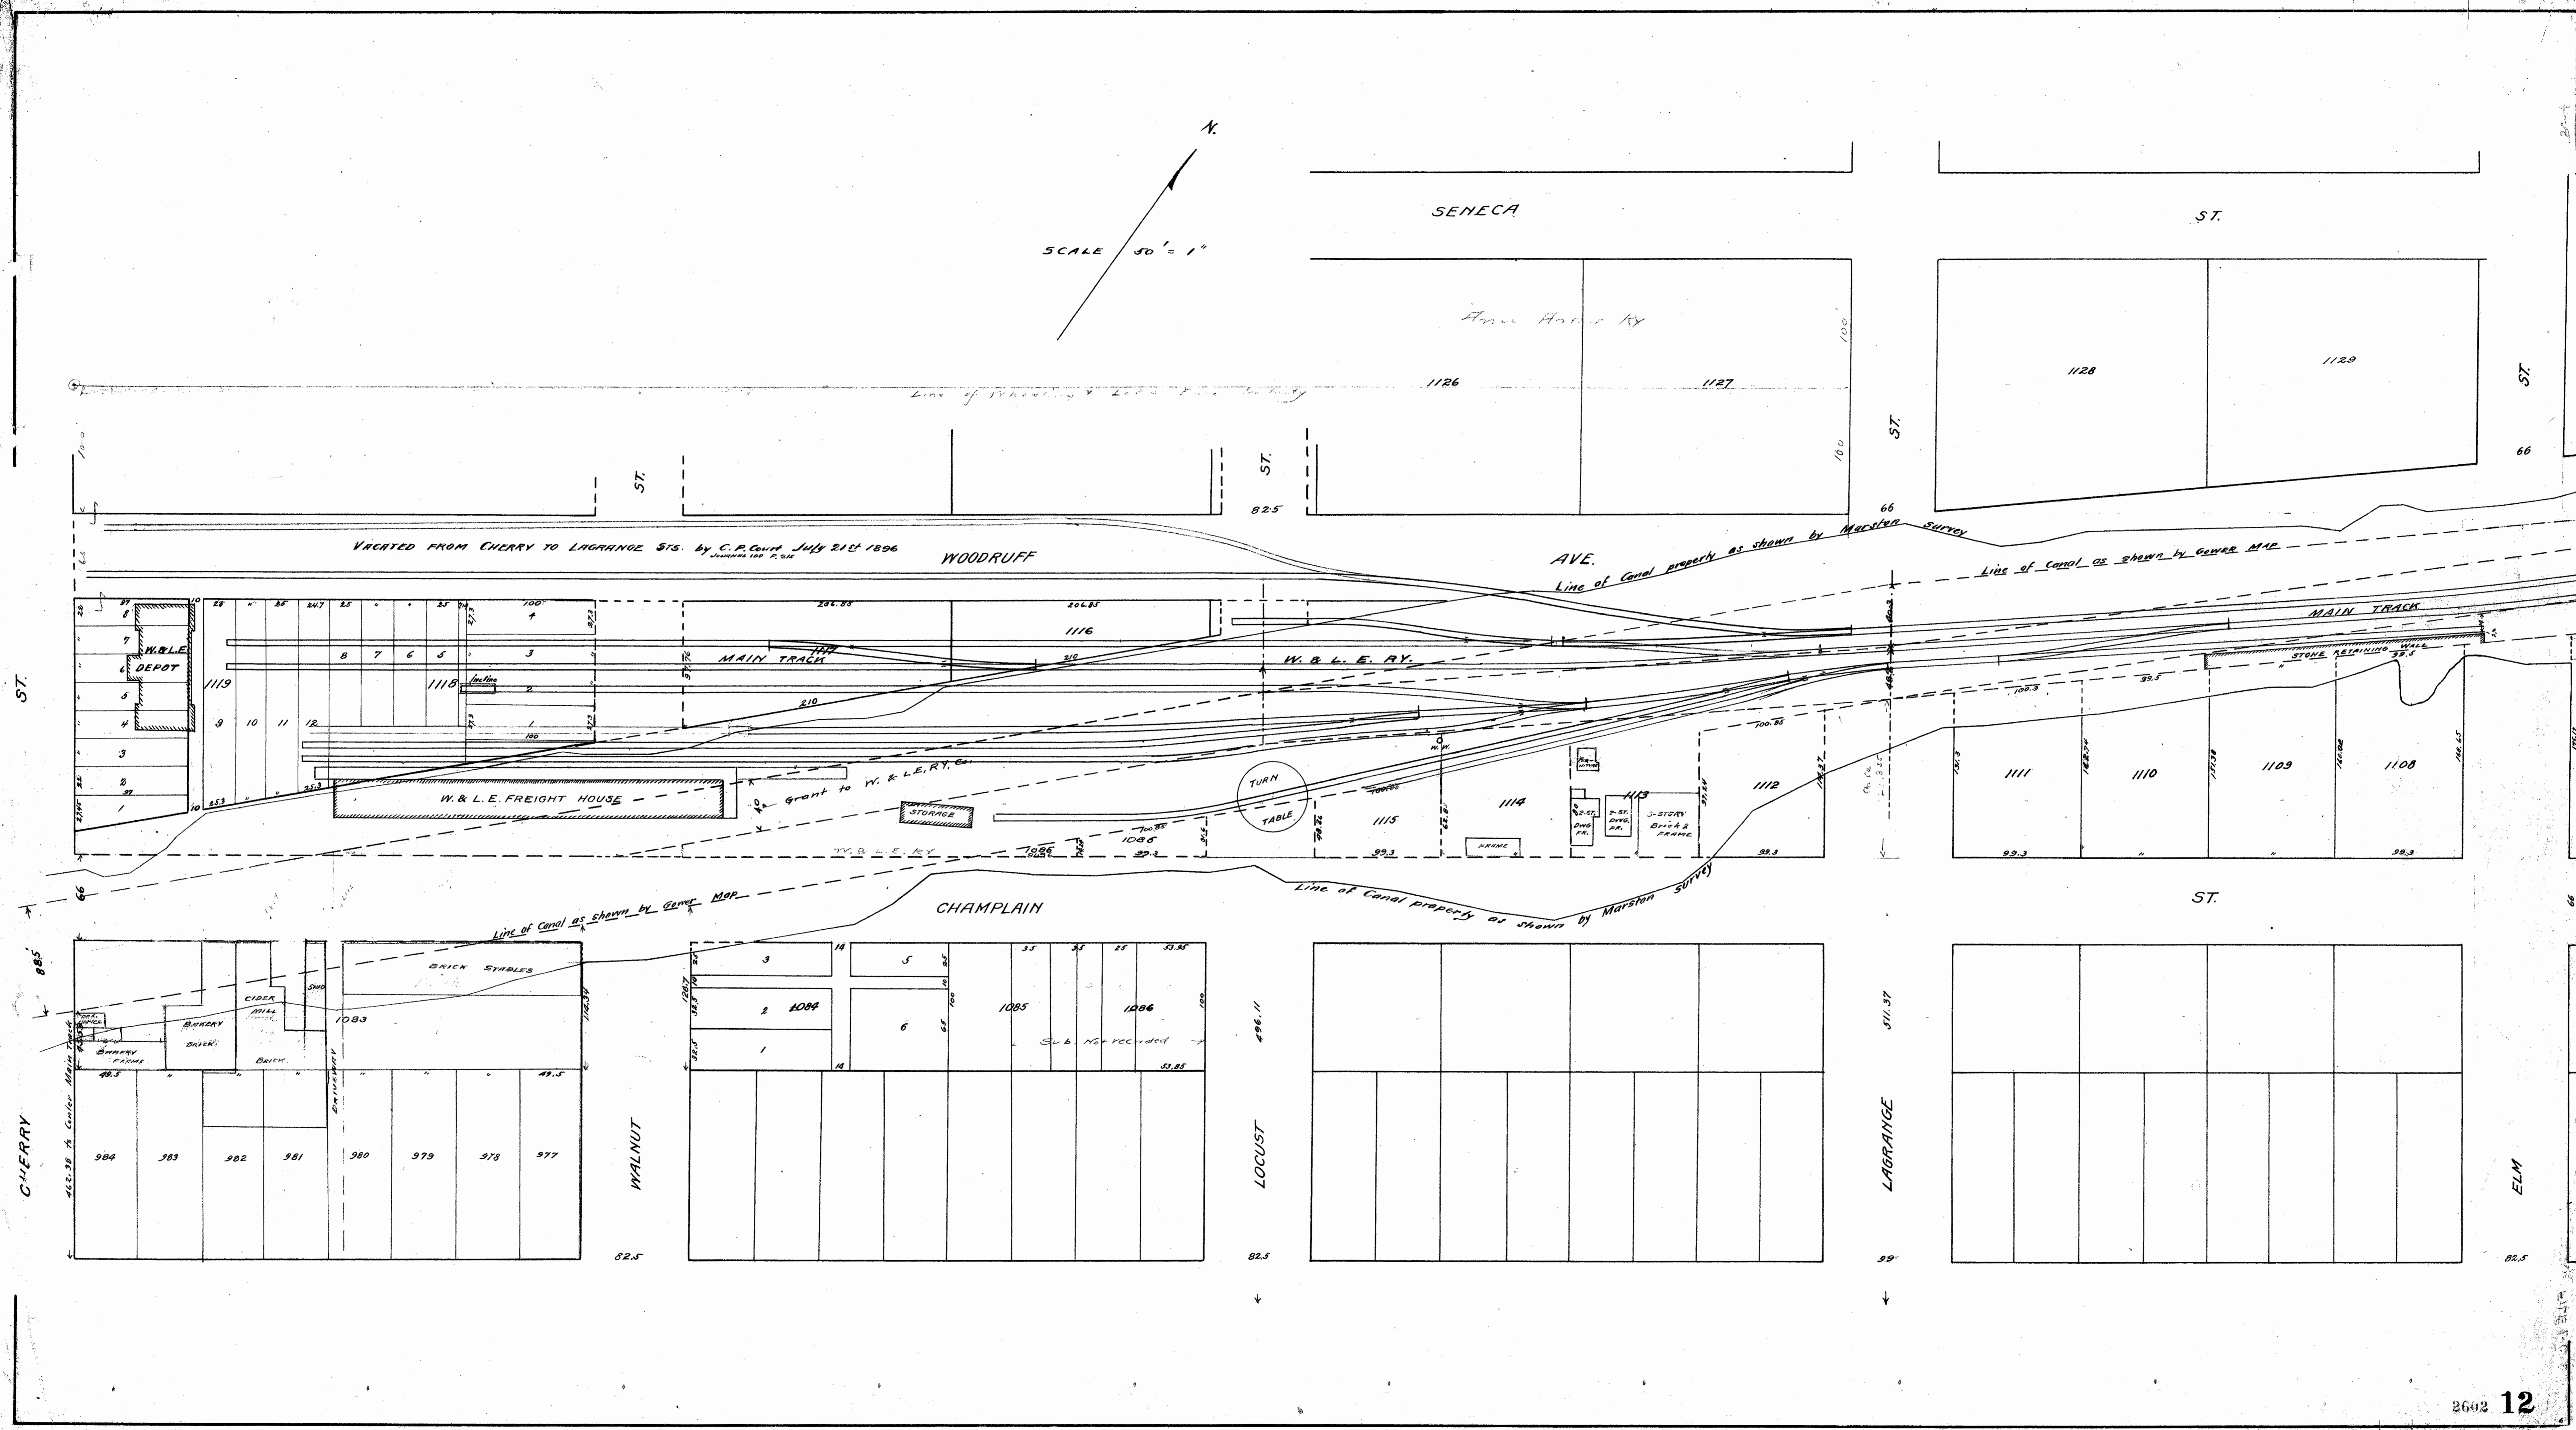

VACATED FROM CHERRY TO LAGRANGE STS. by C.P. Court July 21st 1896
 JOURNAL 100 P. 216

Line of Canal property as shown by Marston SURVEY
 Line of Canal as shown by GOWER MAP

ST.

CHERRY

WALNUT

LOCUST

LAGRANGE

ELM