

FOR ANY QUESTIONS PLEASE CONTACT ODOT DIST. 2 REAL ESTATE AT 419-353-8131


Scanned
June 1997

SEC. 14 NAPOLEON TWP. T5N R6E VILLAGE OF NAPOLEON

HENRY COUNTY
S.H. 310 SEC. NAPOLEON (PT)
R/W PLANS

DRAWN BY R.H.P. DATE 10/1/46
REVISED
LENGTH OF PROJECT
HEU-6-12.00-12.03

1
2

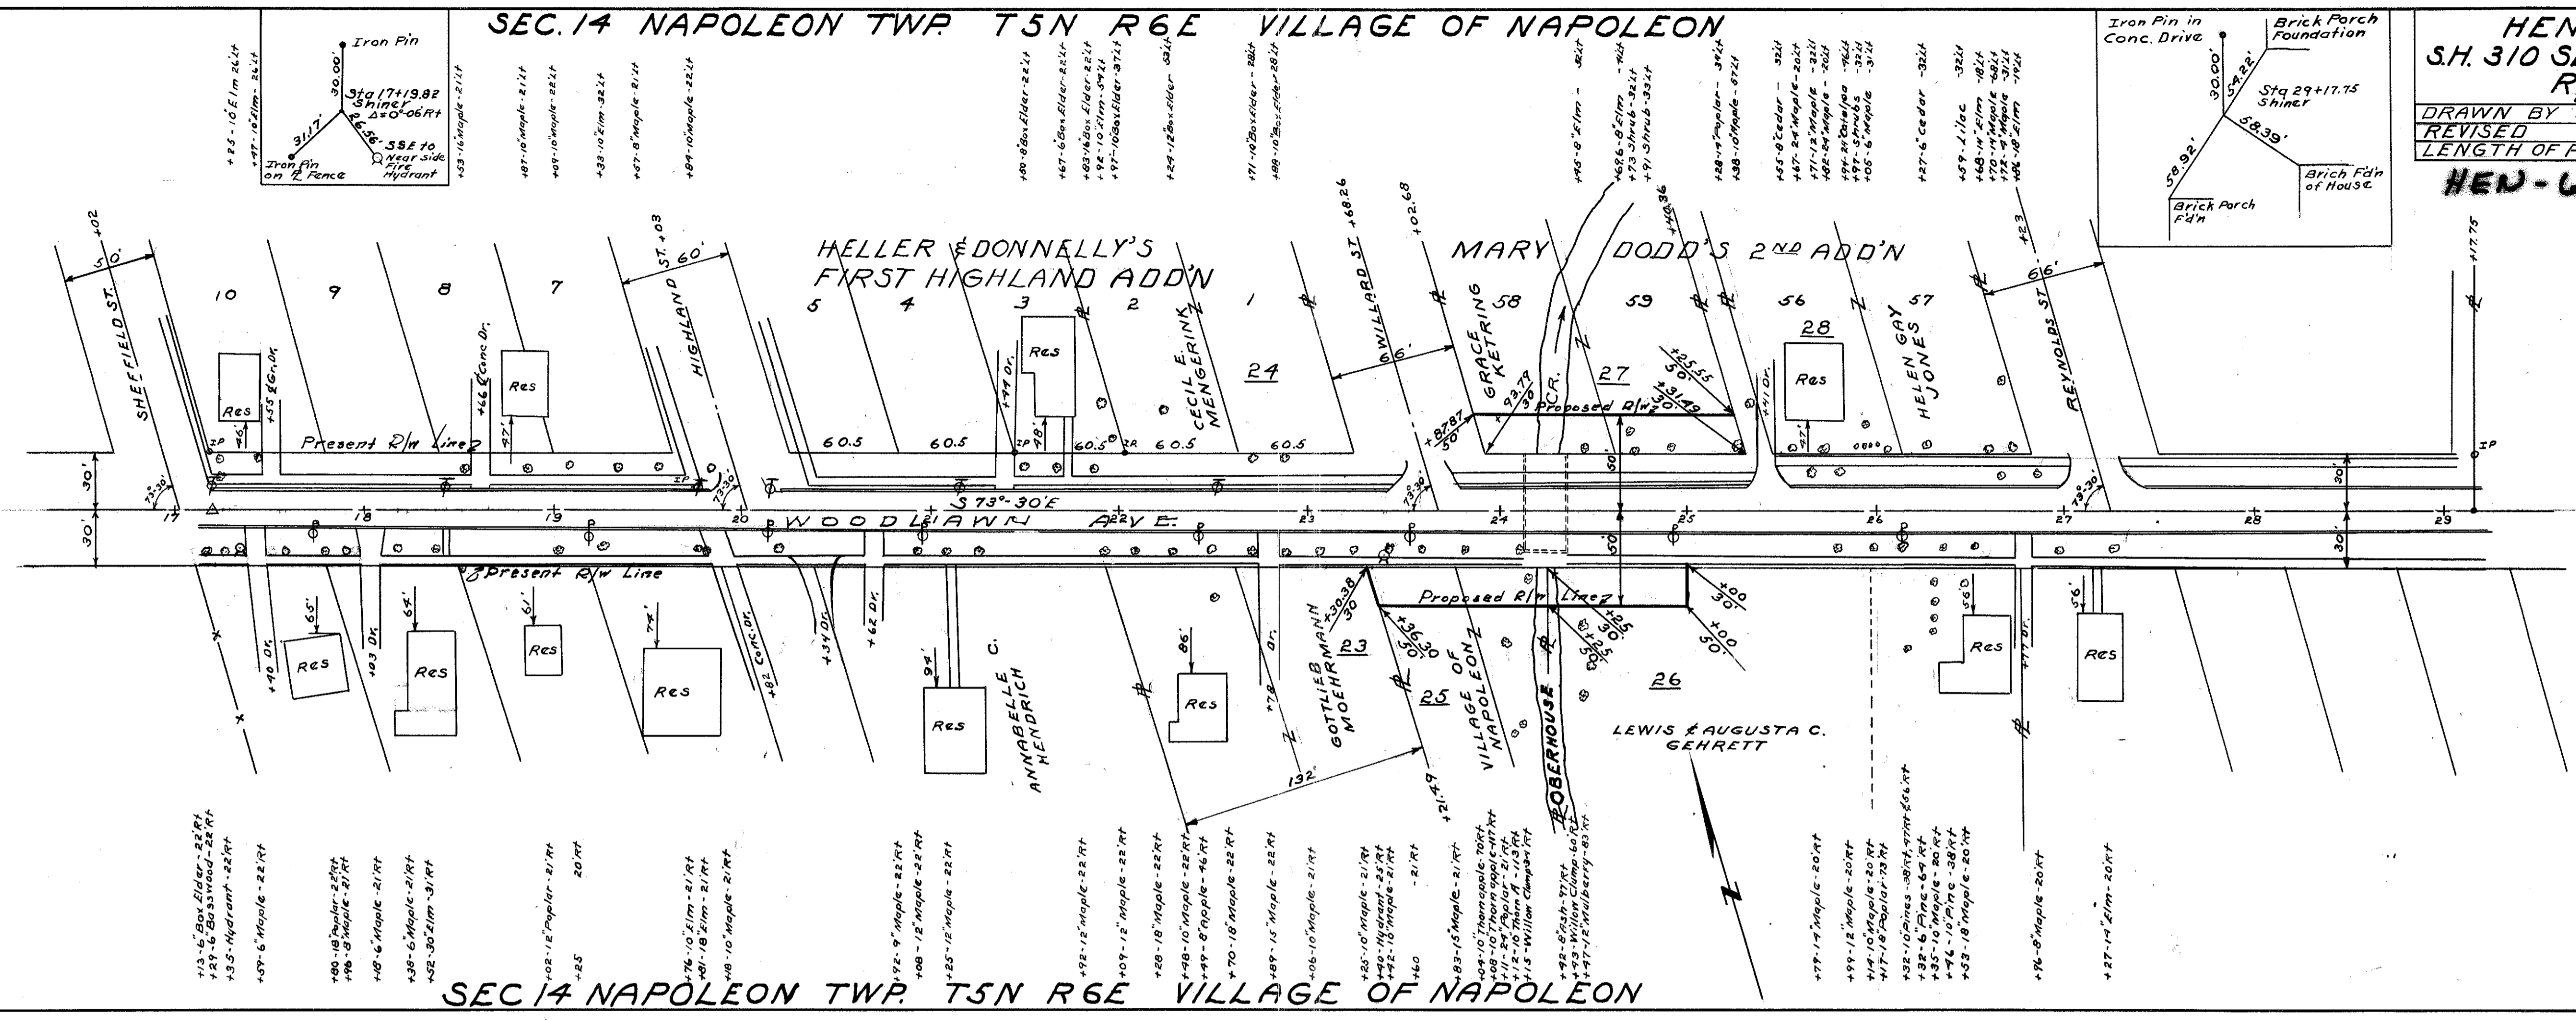

113-6 Box Elder - 22 FT
123-16 Box Elder - 22 FT
135-14 Hydrant - 22 FT
159-6 Maple - 22 FT

180-18 Maple - 22 FT
190-8 Maple - 21 FT
18-6 Maple - 21 FT
138-6 Maple - 21 FT
152-30 Elm - 31 FT

102-12 Maple - 21 FT
102-12 Maple - 21 FT
102-12 Maple - 21 FT
102-12 Maple - 21 FT

176-10 Elm - 41 FT
181-18 Elm - 21 FT
180-10 Maple - 21 FT

192-9 Maple - 22 FT
108-12 Maple - 22 FT
125-12 Maple - 22 FT

192-12 Maple - 22 FT
109-12 Maple - 22 FT
120-18 Maple - 22 FT
199-8 Maple - 46 FT
170-18 Maple - 22 FT

189-15 Maple - 22 FT
106-16 Maple - 21 FT
125-15 Maple - 21 FT
195-10 Hydrant - 22 FT
142-10 Maple - 21 FT
140-21 Maple - 21 FT

183-16 Maple - 21 FT
104-10 Thornapple - 20 FT
111-20 Willow - 21 FT
112-10 Willow - 11.5 FT
113-13 Willow - 21 FT
192-12 Maple - 22 FT
197-12 Mulberry - 22 FT

177-17 Maple - 20 FT
199-12 Maple - 20 FT
114-10 Maple - 20 FT
117-18 Poplar - 23 FT
132-10 Pines - 20 FT
132-6 Pine - 69 FT
132-10 Maple - 20 FT
114-10 Maple - 20 FT
153-18 Maple - 20 FT

119-8 Maple - 20 FT
127-14 Elm - 20 FT

SEC. 14 NAPOLEON TWP. T5N R6E VILLAGE OF NAPOLEON

R2006
42
8-19

DATE 01/27/03