





FHWA REGION	STATE	PROJECT
5	OHIO	

HEN-6-16.49  
RIGHT OF WAY ONLY  
JOB No. 022460

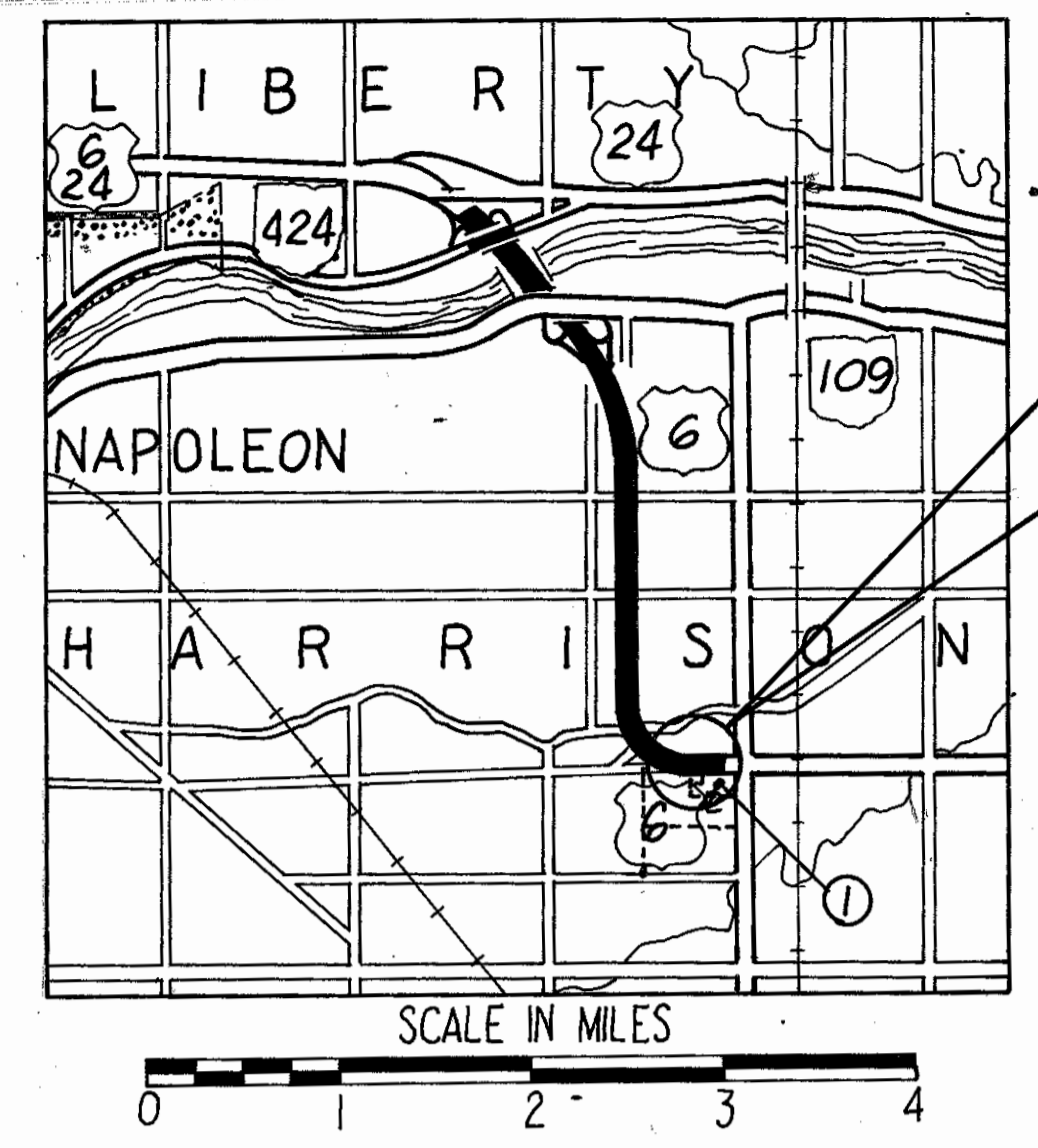

HENRY COUNTY  
HARRISON TOWNSHIP  
NE 1/4, SECTION 27,  
T5N, R7E

HEN-6-16.49  
Project Site

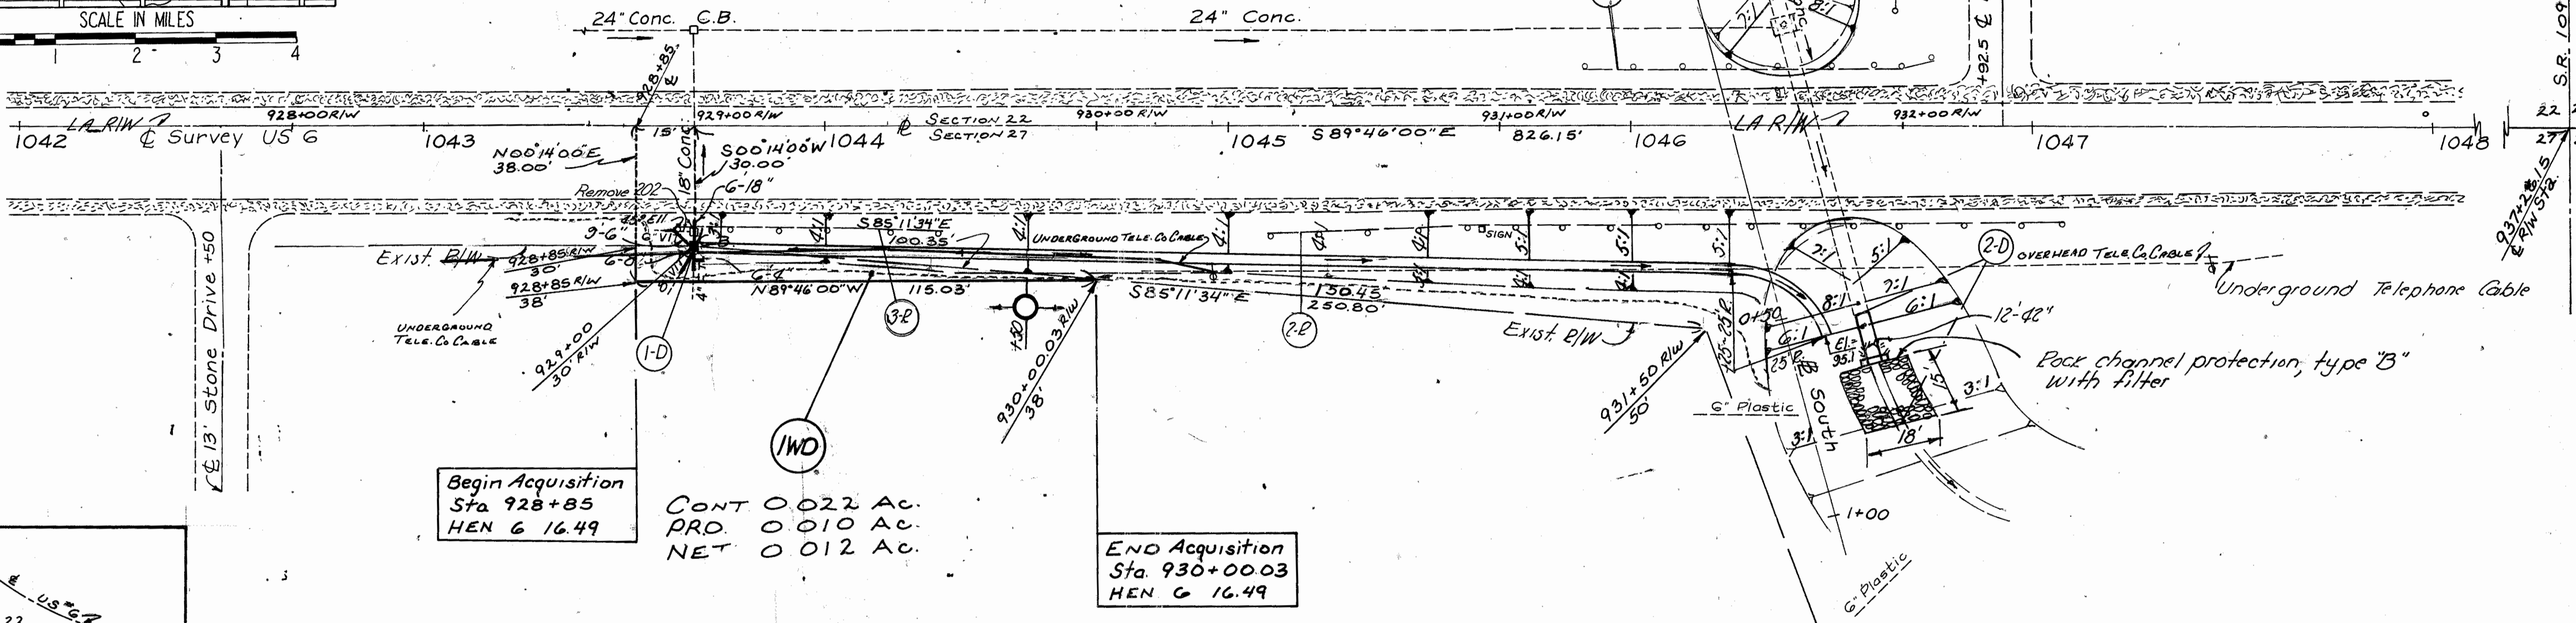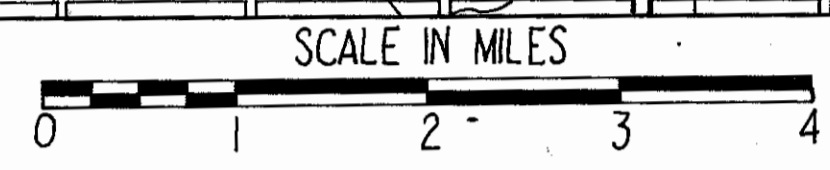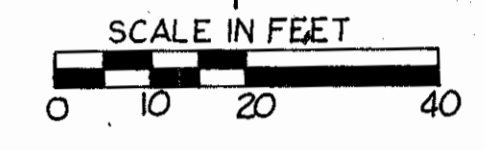


Begin Acquisition  
Sta 928+85  
HEN 6 16.49

CONT 0.022 AC.  
PRD. 0.010 AC.  
NET 0.012 AC.

END Acquisition  
Sta 930+00.03  
HEN 6 16.49

VERNON OBERHAUS  
16.88 AC.

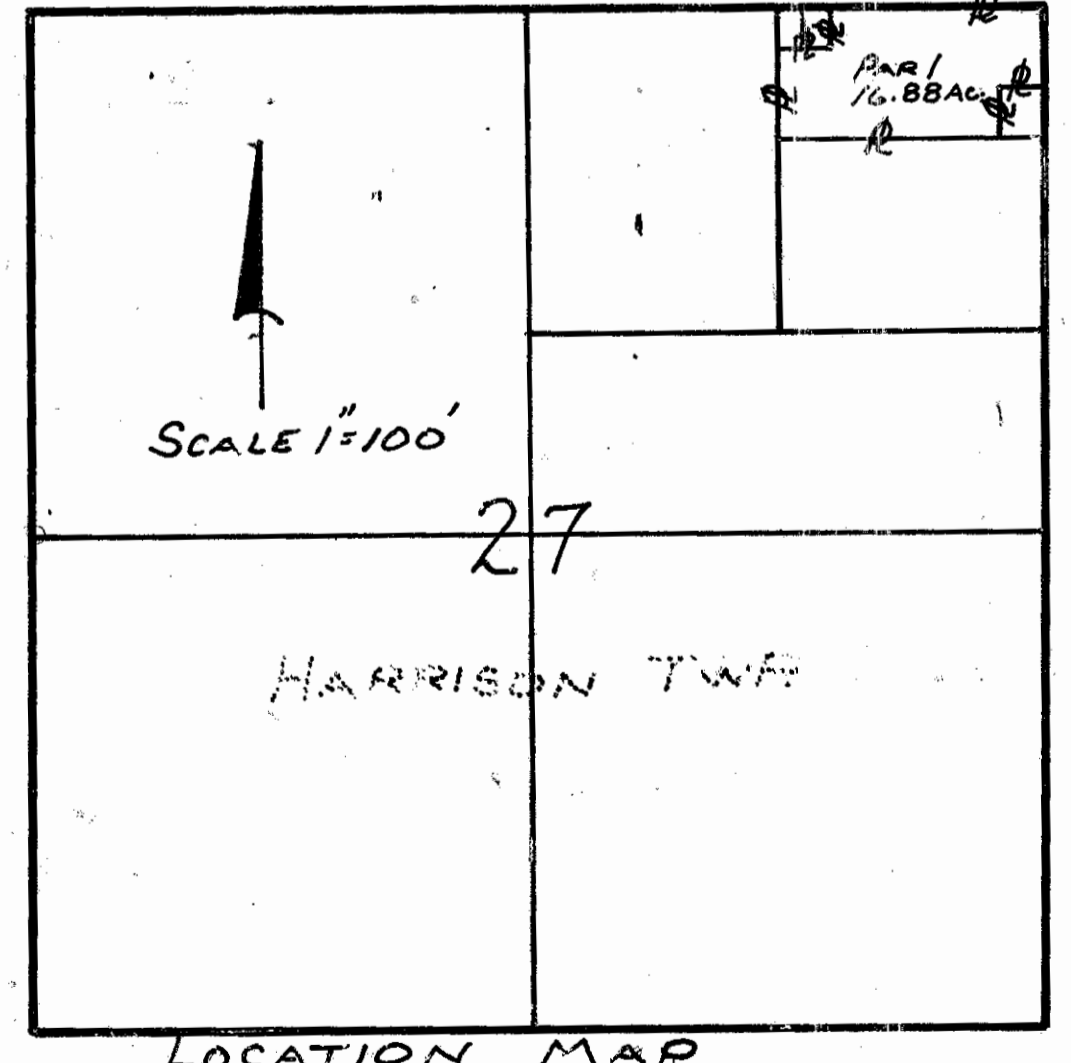

The locations of the underground utilities on these plans are as obtained from the owners of the utilities as required by Section 153.64 O.R.C.

Ohio Gas Company  
200 West High St.  
Bryan Ohio, 43506  
419-636-1117

Napoleon Water Works & Electric Light Plant  
Napoleon Ohio, 43545  
419-592-4010

Toledo Edison Company  
400 Third St.  
PO Box 507  
Defiance Ohio, 43512

United Telephone Company  
114 East Elm St.  
Wauseon Ohio, 43567  
419-335-4526

RIGHT OF WAY SUMMARY

PAR. No.	OWNER	DEED RECORD		DEED AREA ACRES	TOTAL P.R.O. ACRES	TOTAL TAKE ACRES	P.R.D. IN TAKE ACRES	NET TAKE ACRES	RESIDUE ACRES	REMARKS
		VOL	PAGE							
I-WD	VERNON OBERHAUS	221	813	16.88	1.835	0.022	0.010	0.012	16.858	BUILD C.B. RELOCATE DITCH AS ACQUIRED VOL. PAGE 242 535

COMPLETION DATE 2-3-89

PARCEL No.	DATE	REMARKS

N.E. 1/4, SEC. 27, T5N, R7E, HARRISON TWP

Scanned March 1997

R 2006A #3

BRUNING 44-232 86049-01