

SEC. 22 DAMASCUS TWP.


T.5 N. R. 8 E.

HENRY COUNTY
HEN-6- (22.81- 23.04)
WOOD COUNTY
WOO-6- (0.00- 6.66)
R/W PLANS



DATE 11-19-52 DRAWN BY OH. J. RHP
REVISED
LENGTH OF PROJECT

Scanned
June 1997

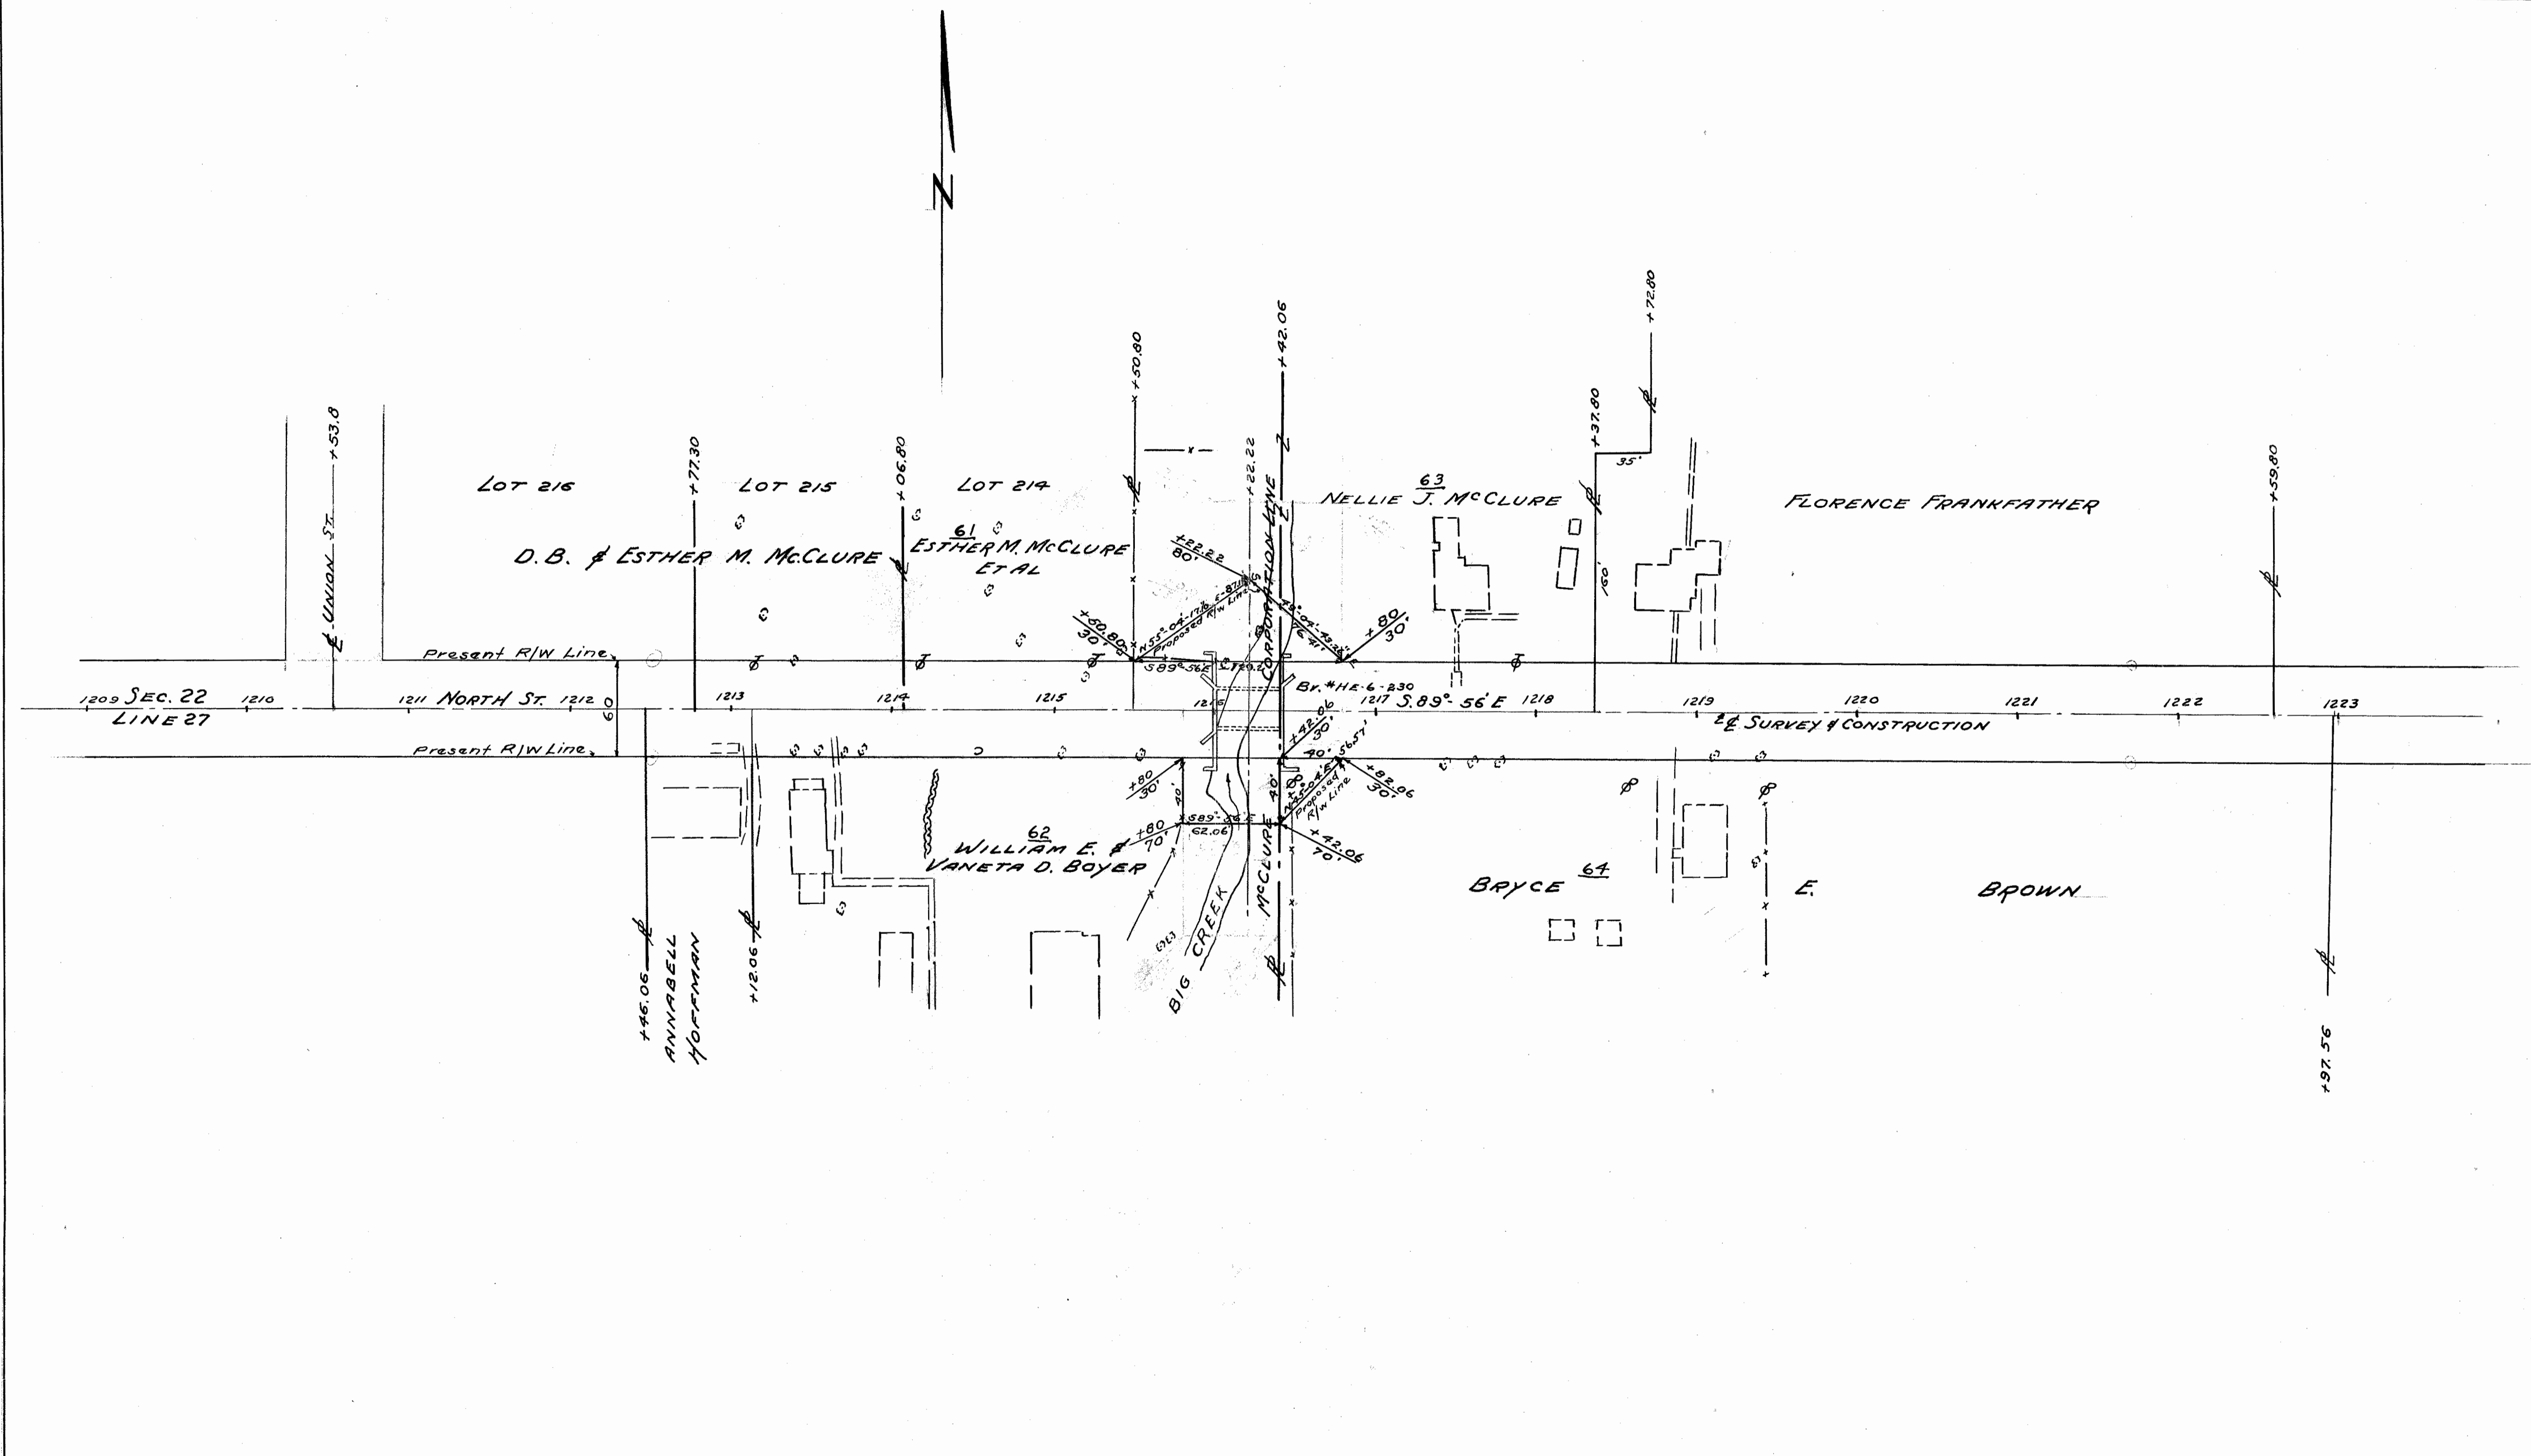

SEC. 27 DAMASCUS TWP. T.5 N. R. 8 E

R2006
#4
B-35