


FED. RD. DIVISION	STATE	PROJECT	17 19
2	OHIO		

HEN. 18 (636) (7.03)

Revised June 1997

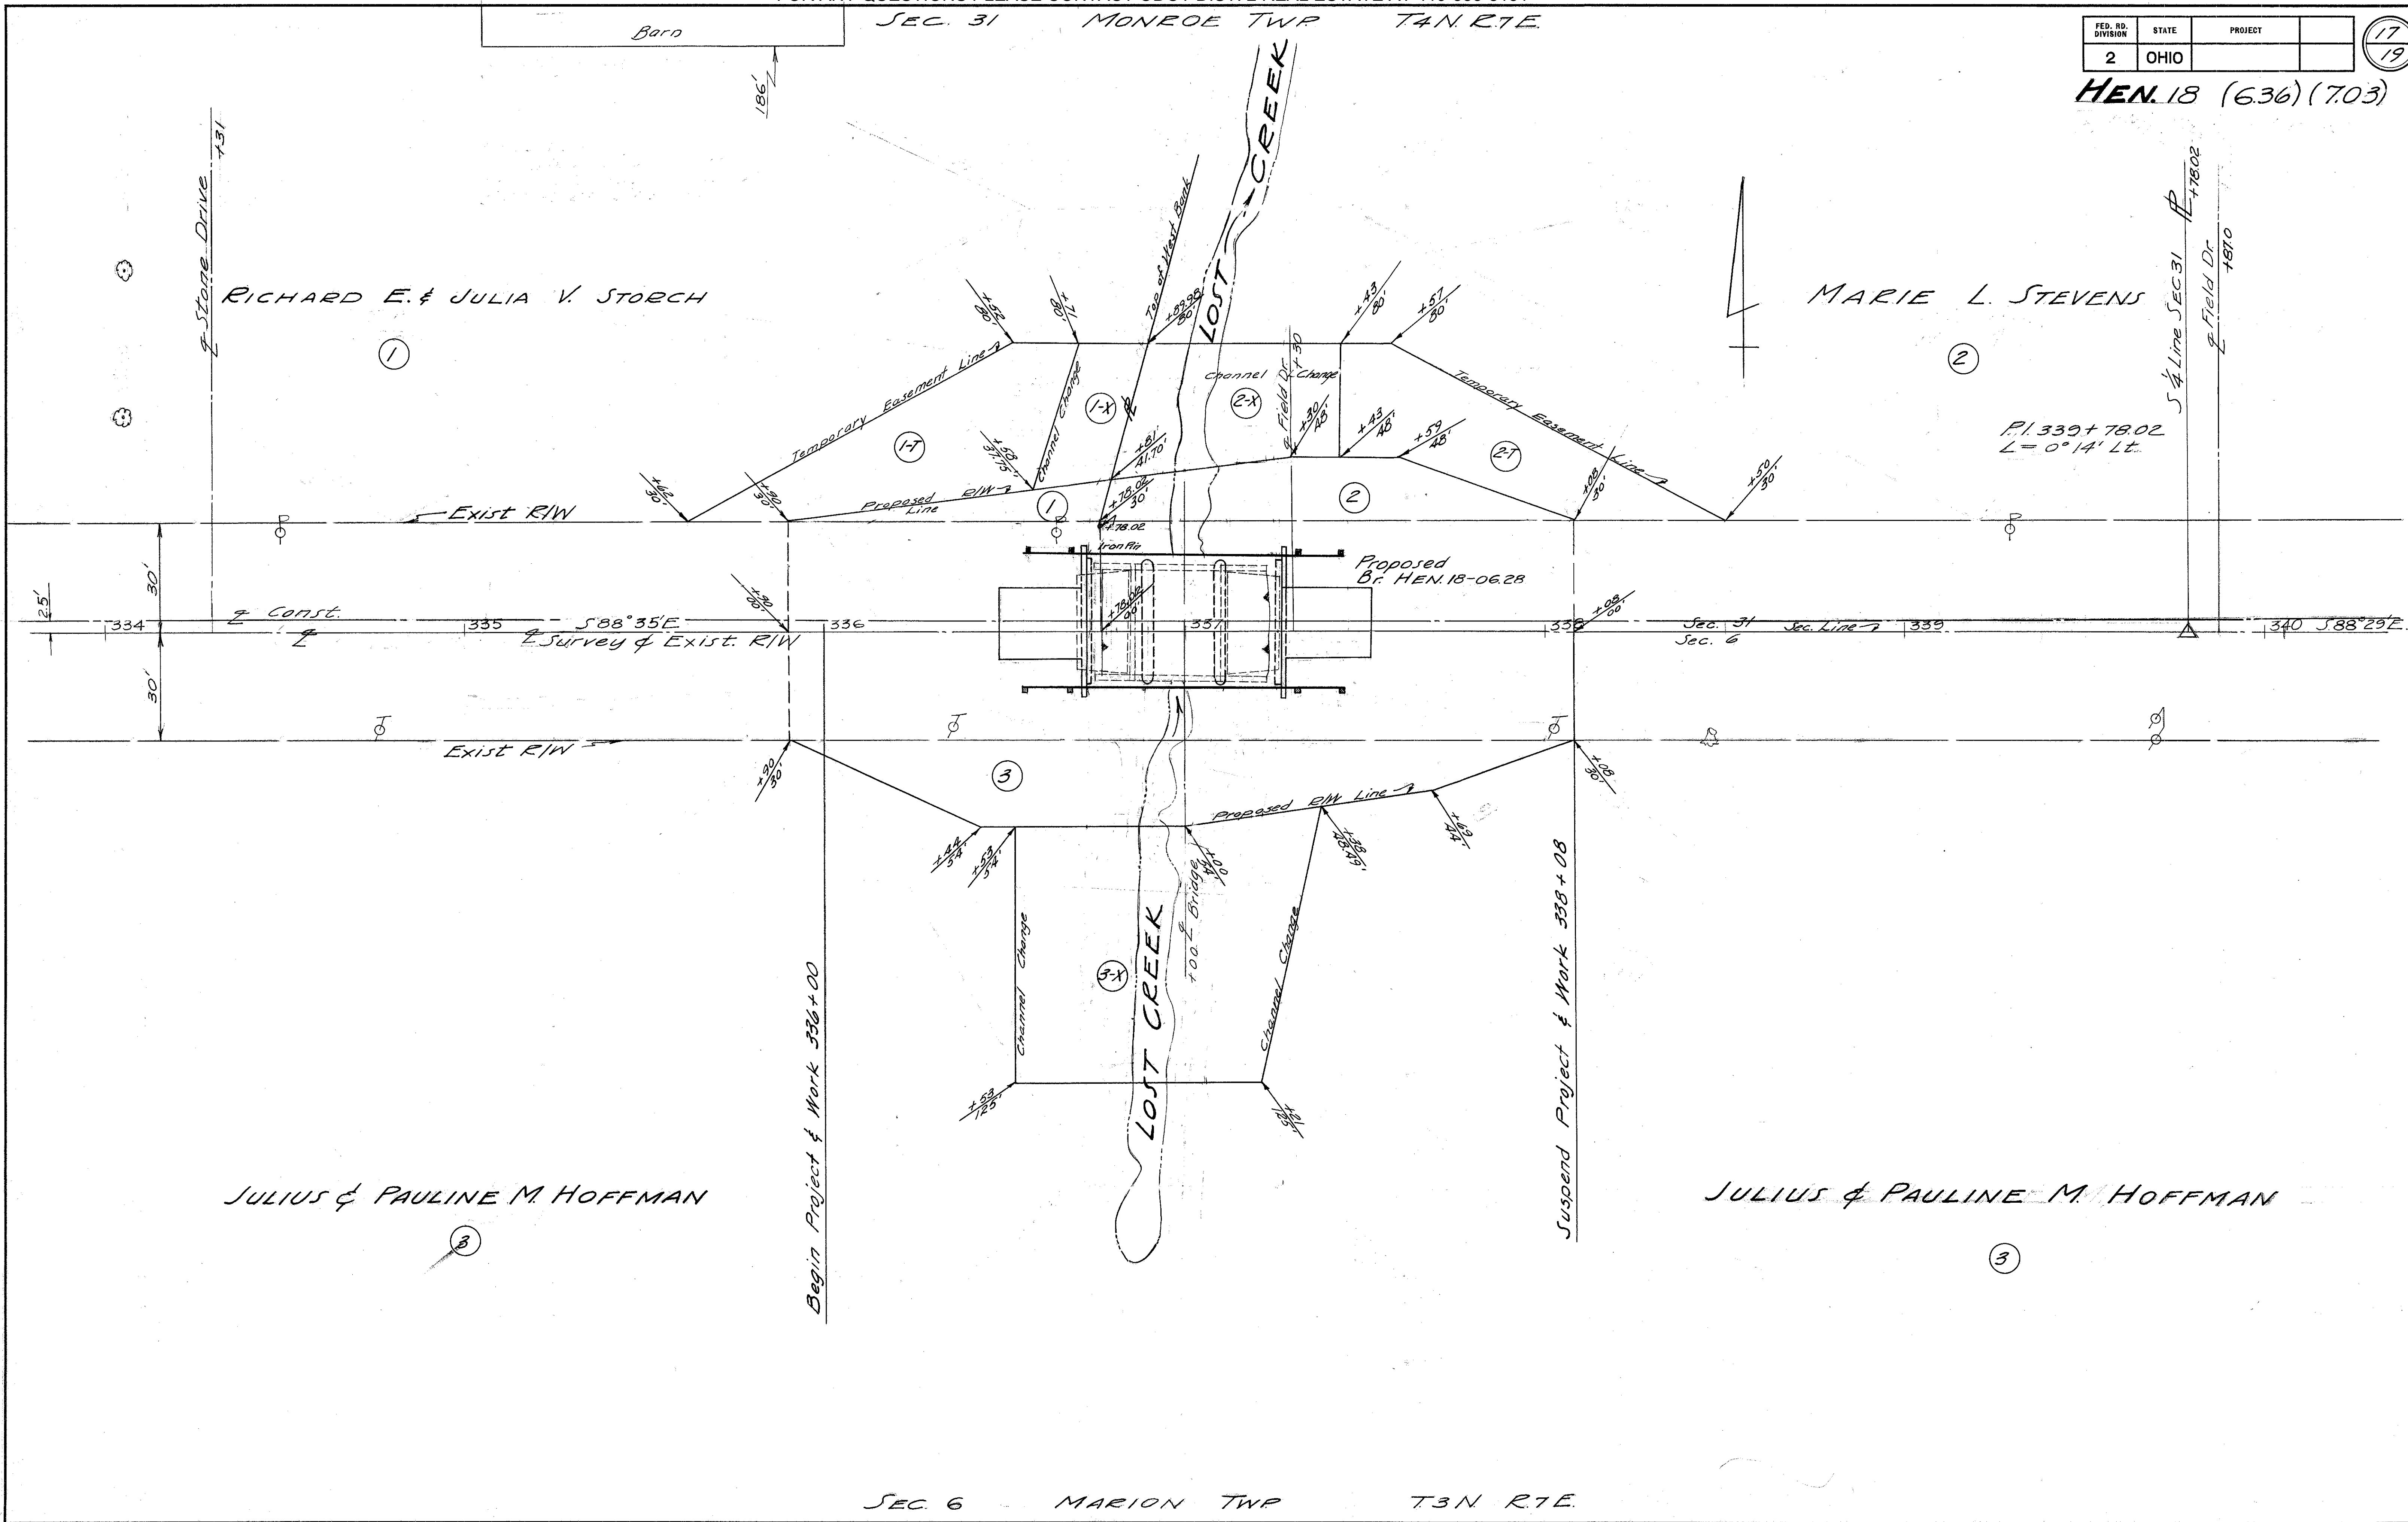

FED. RD. DIVISION	STATE	PROJECT	
2	OHIO		

18
19

HEN. 18 (636) (703)

GEORGE H. SONNENBERG

4

GEORGE H. SONNENBERG


4

THEODORE SONNENBERG

5

THEODORE SONNENBERG

5

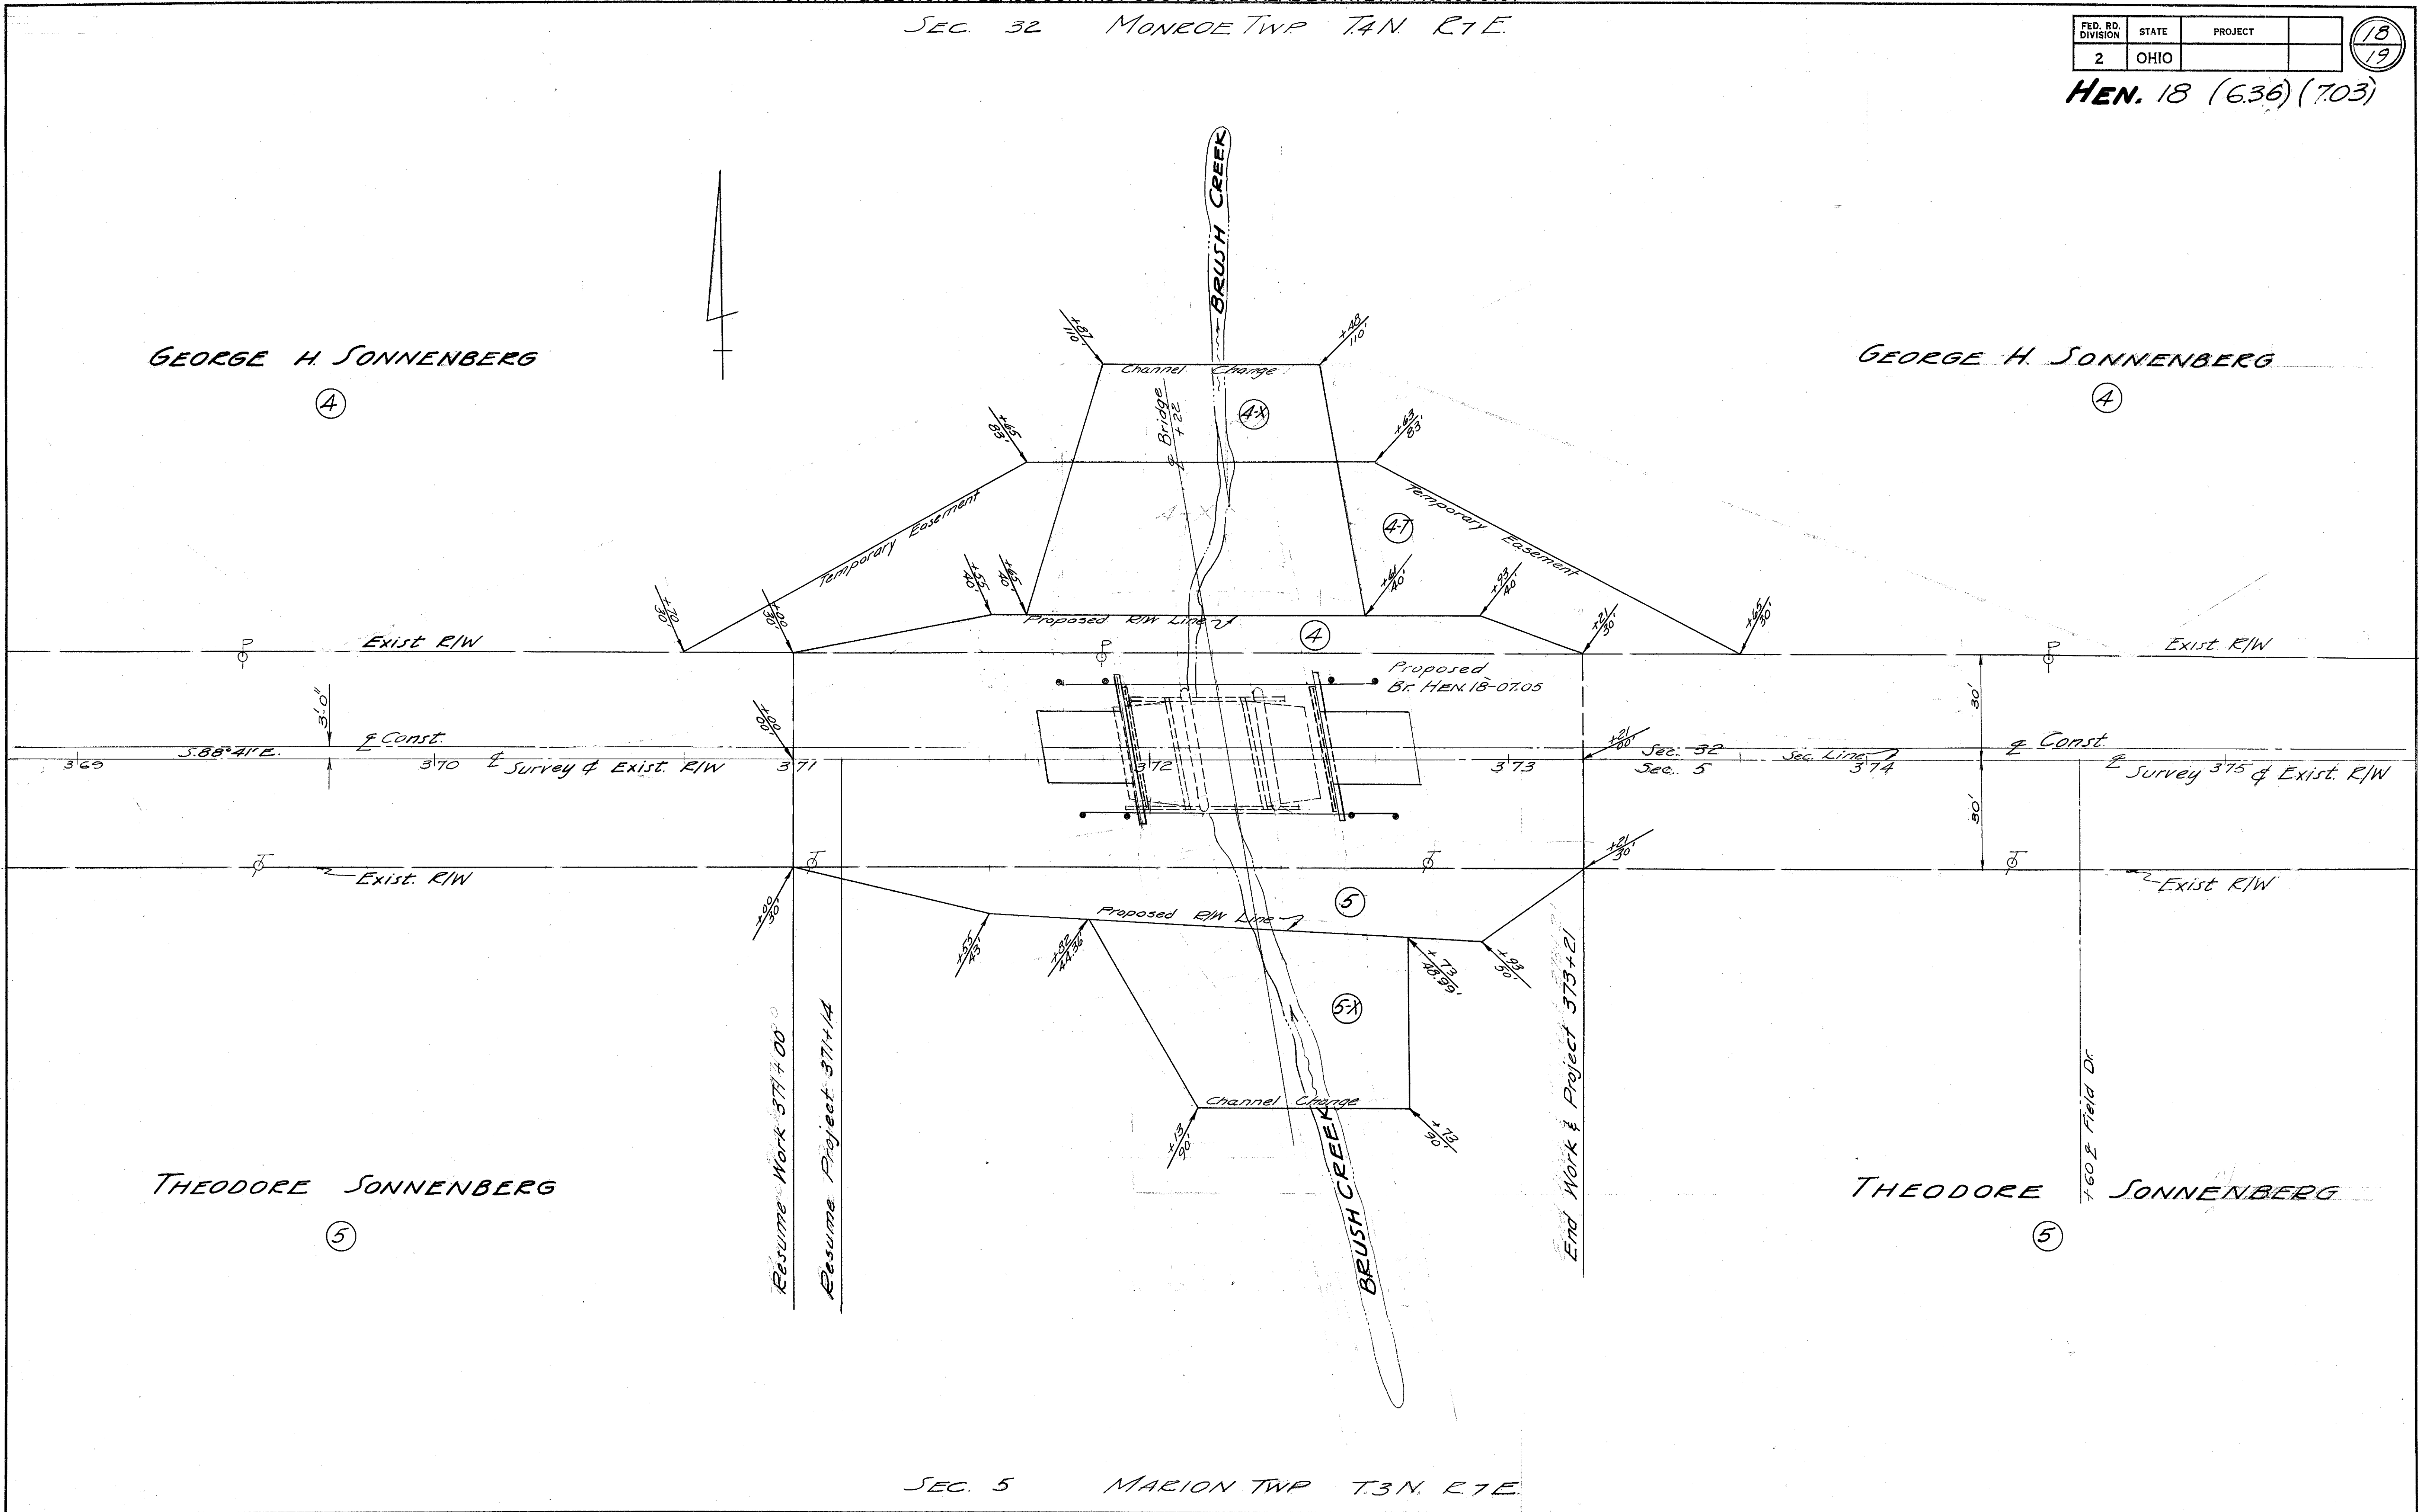

FED. RD. DIVISION	STATE	PROJECT	
2	OHIO		

19
19

HEN. 18 (6.36)(7.03)

SUMMARY OF ADDITIONAL R/W REQUIRED

Parcel No.	Owner	Area	Exist. Bldgs.	Sheet No.	Remarks
1	Richard E. & Julia V. Storch	0.012	No	17	
1-T	" " " " " "	0.078	No	17	
1-X	" " " " " "	0.019	No	17	
2	Marie L. Stevens	0.039	No	17	
2-T	" " "	0.098	No	17	
2-X	" " "	0.045	No	17	
3	Julius & Pauline M. Hoffman	0.082	No	17	
3-X	" " " " " "	0.126	No	17	
4	George H. Sonnenberg	0.041	No	18	
4-T	" " "	0.198	No	18	
4-X	" " "	0.126	No	18	
5	Theodore Sonnenberg	0.067	No	18	
5-X	" "	0.075	No	18	