



UTILITY OWNERSHIP:
 ELETRIC: HANDCOCK-WOOD ELETRIC
 2451 GRANT ROAD
 P.O. BOX 188
 NORTH BALTIMORE, OHIO 45872
 TELE: 419-257-3241
 TELEPHONE: ORWELL TELEPHONE COMPANY
 (UNDERGROUND) 22 CHERRY STREET
 LEIPSI, OHIO 45856
 TELE: 419-943-2109

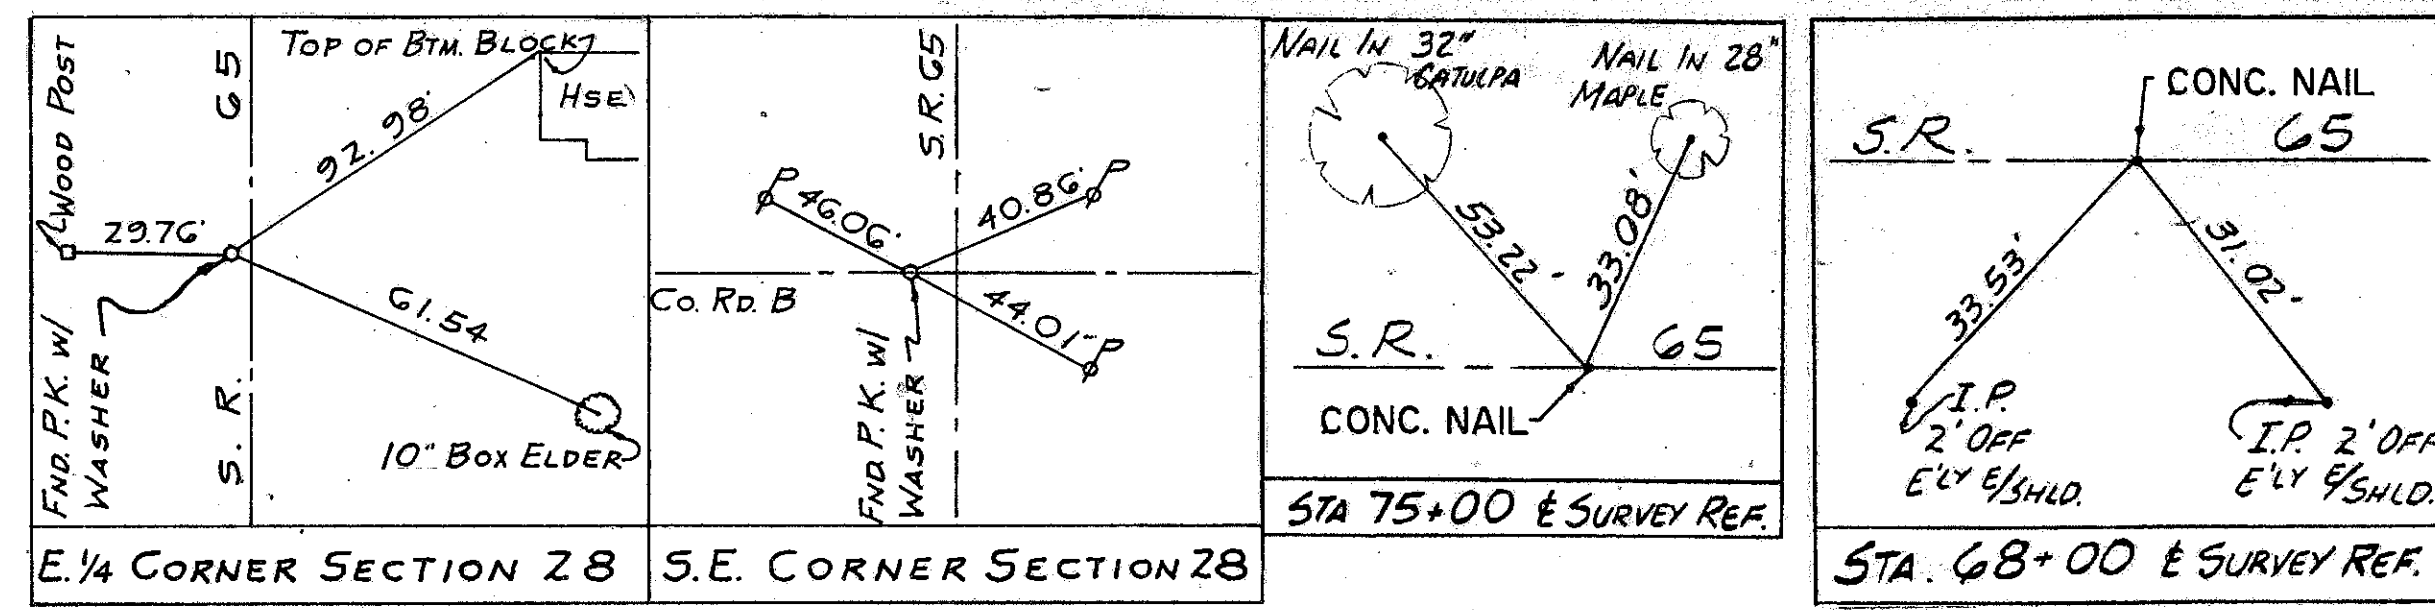

OHIO	20 20
FHWA REGION 5	
FEDERAL PROJECT	
HEN - 65 - 1.33	
BRS - 319(5)	
JOB NO. 029080	
HEN - 65 - 0135 R/W ONLY	

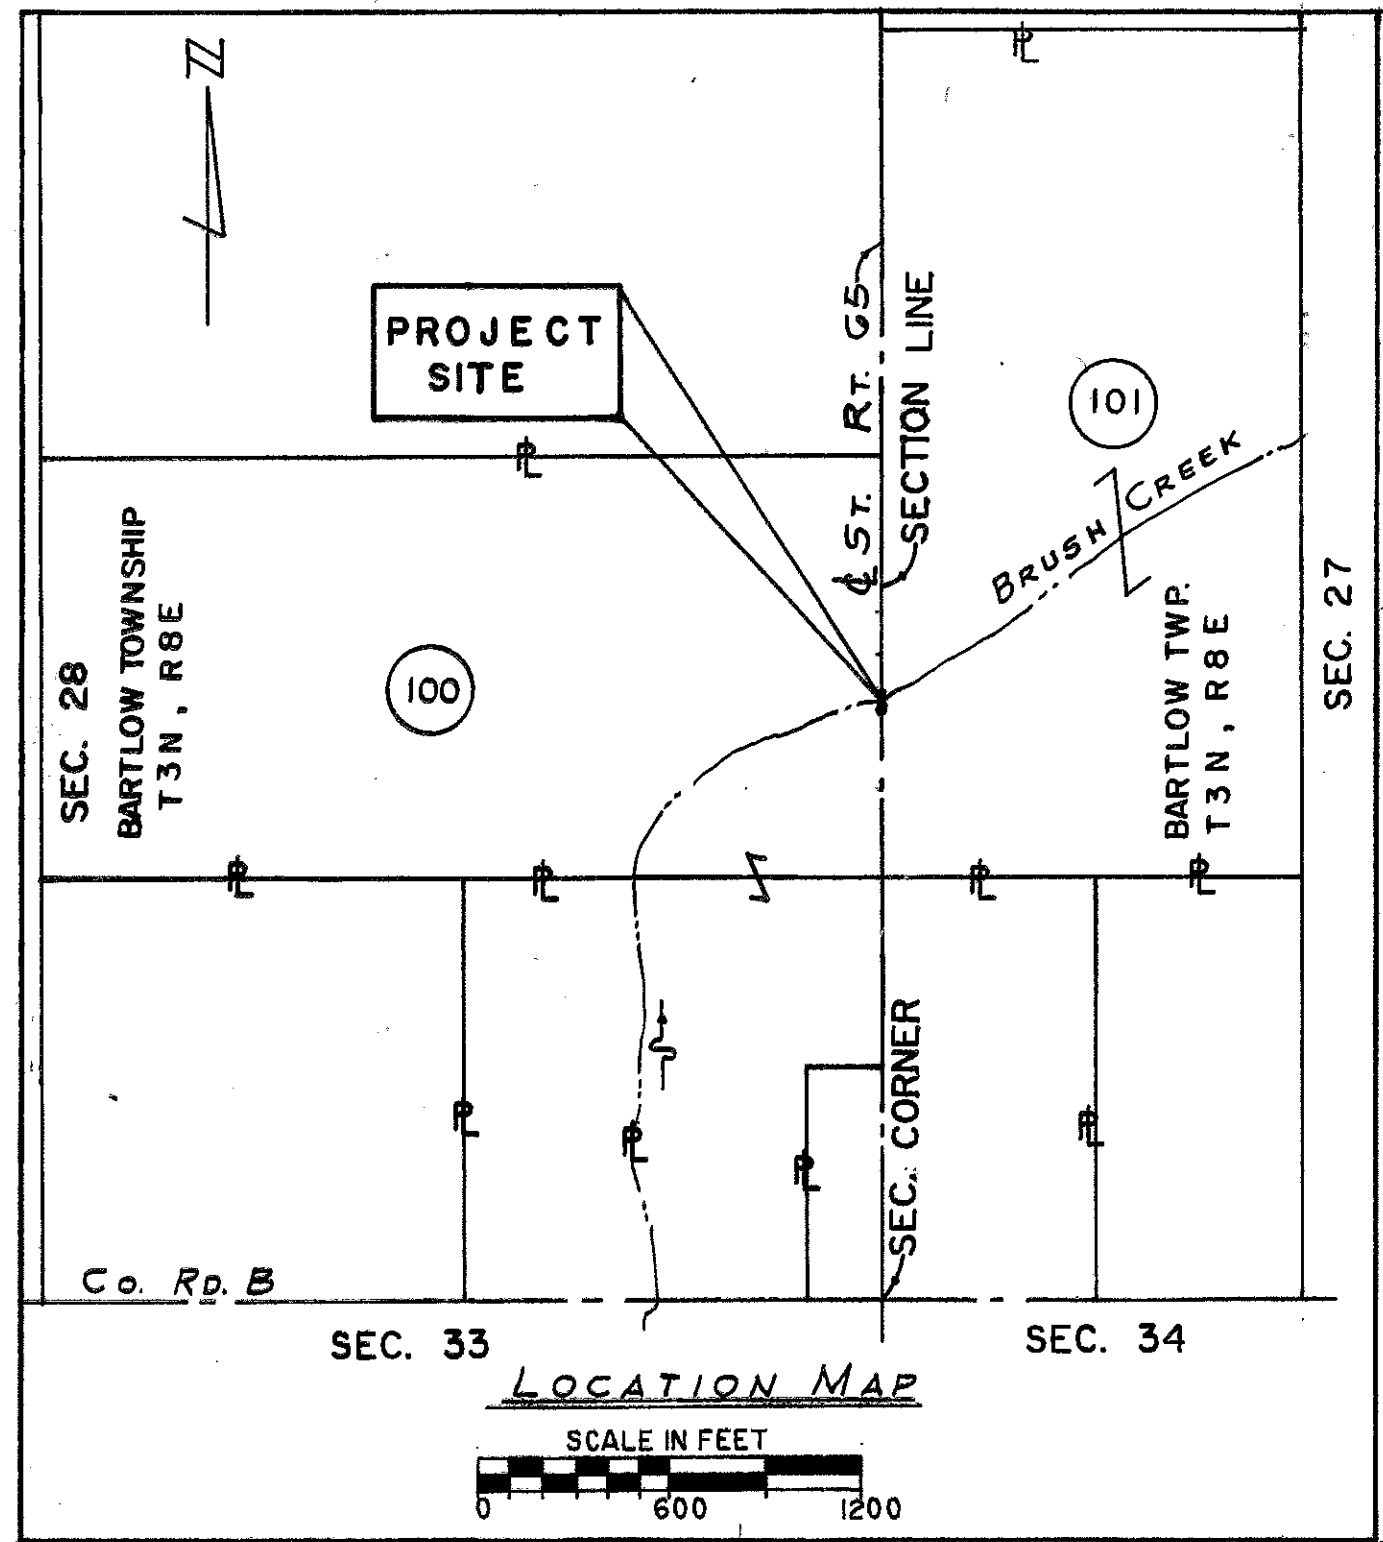


CULTIVATED AREA

LESLIE P. MILLER
103.018 Ac.

BARTLOW TWP.
T3N R8E
SECTION 28

CULTIVATED AREA

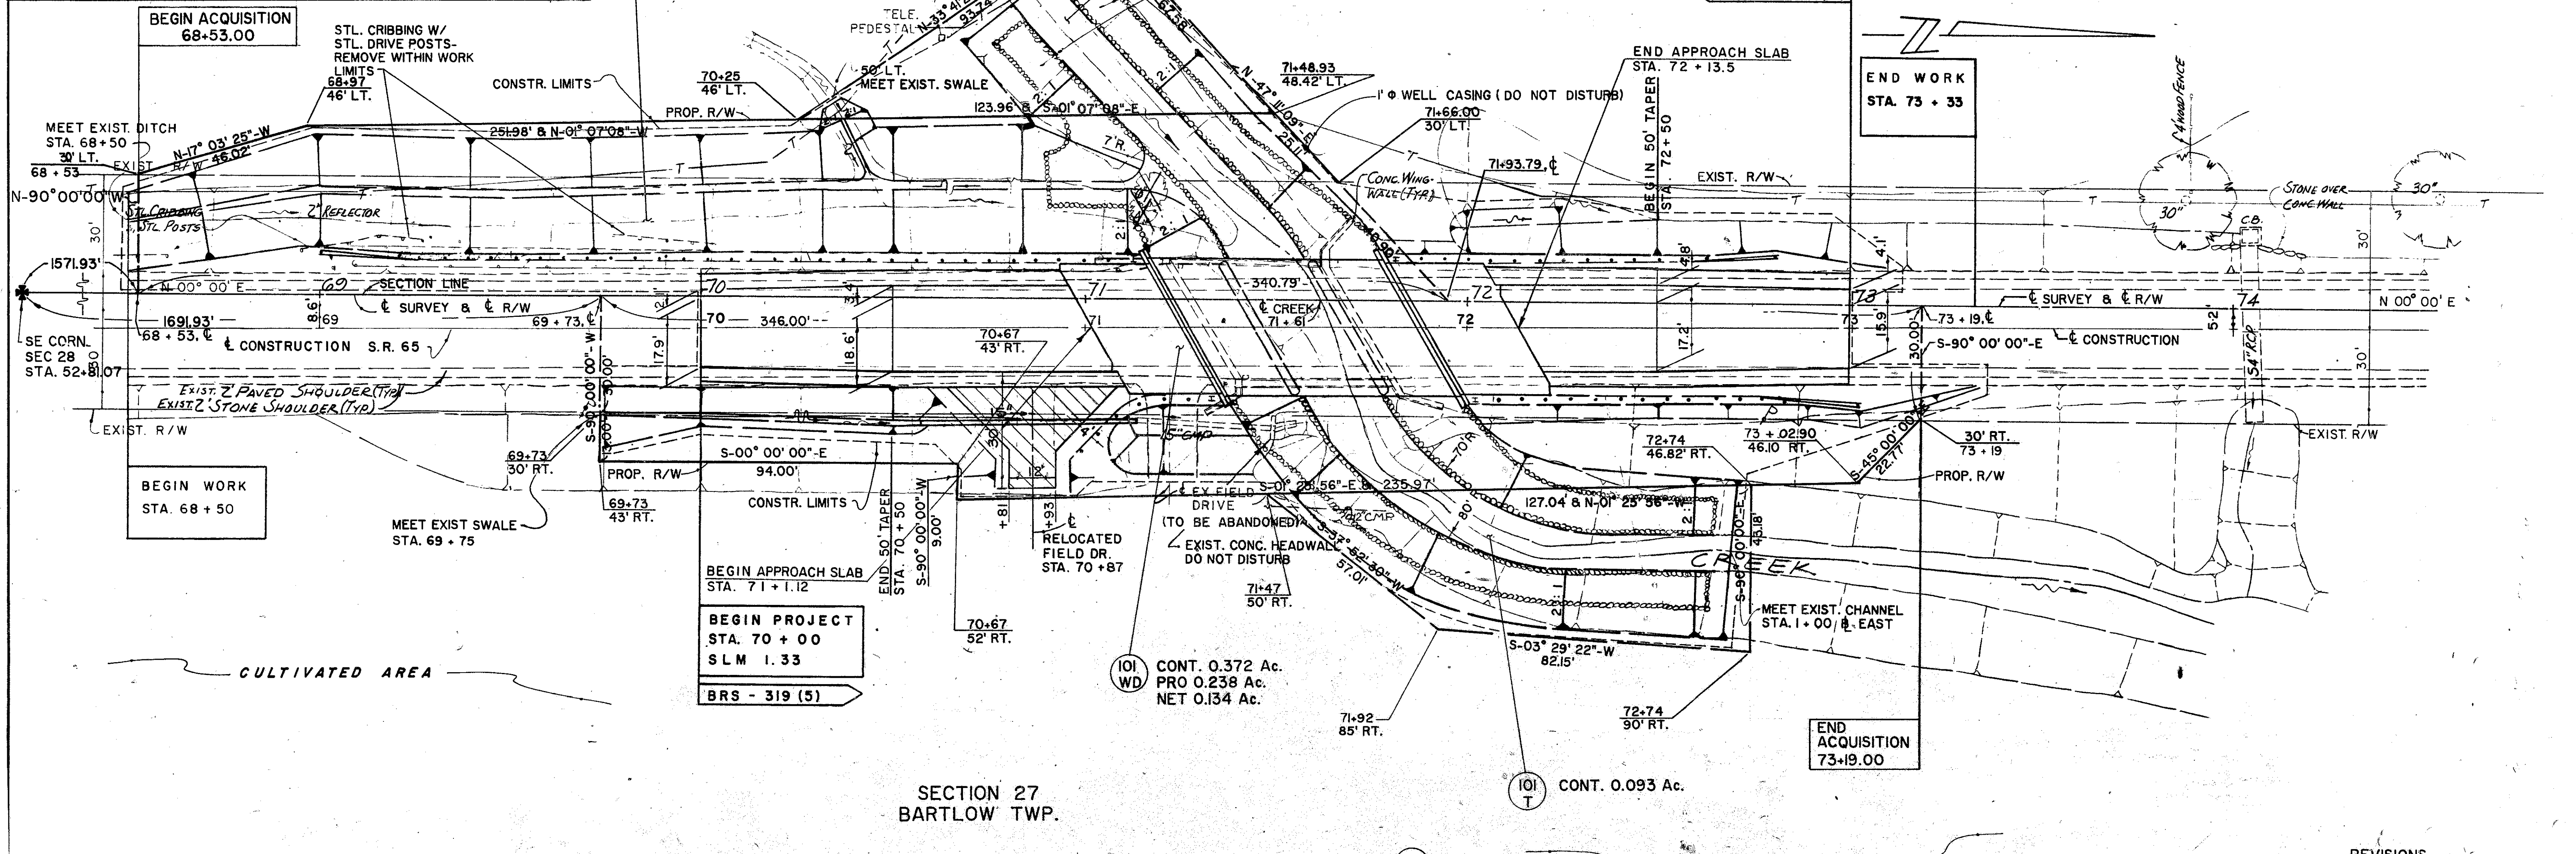

RIGHT OF WAY SUMMARY

PARCEL NUMBER	OWNER	DEED REC.D. VOL. PAGE	DEED AREA ACRES	TOTAL PRO ACRES	TOTAL TAKE ACRES	PRO IN TAKE ACRES	NET TAKE ACRES	RESIDUE ACRES	REMARKS
100 WD	Leslie P. Miller	217,239	103.018	0.91	0.328	0.225	0.103	102.690	*Vol. 217, 214 Page 783, 478
100 T		217,239*	103.018				0.072		CHANNEL EXCAVATION
101 WD	RAYMOND & HARRIET E. SCHROEDER	235, 344 236, 341	78.956	1.82	0.372	0.238	0.134	78.584	
101 T							0.093		CHANNEL EXCAVATION

RAYMOND & HARRIET E. SCHROEDER
78.956 Ac.

REVISIONS			
NO.	DATE	DESCRIPTION	BY
101	4-29-87	CHANGE VOL & PAGE	
101	3-19-87	OWNER CHANGE	
100	3-12-87	ADD VOL & PAGE	