

# LOCATION PLAN

## S.H. 285 SEC. H.


### OTTAWA-GRAND RAPIDS ROAD

#### 1947

#### DEPARTMENT OF HIGHWAYS - STATE OF OHIO

S.H. 285  
SEC. H  
REV-65 4.00-5.87

0 100 200  
SCALE: 1"=200'

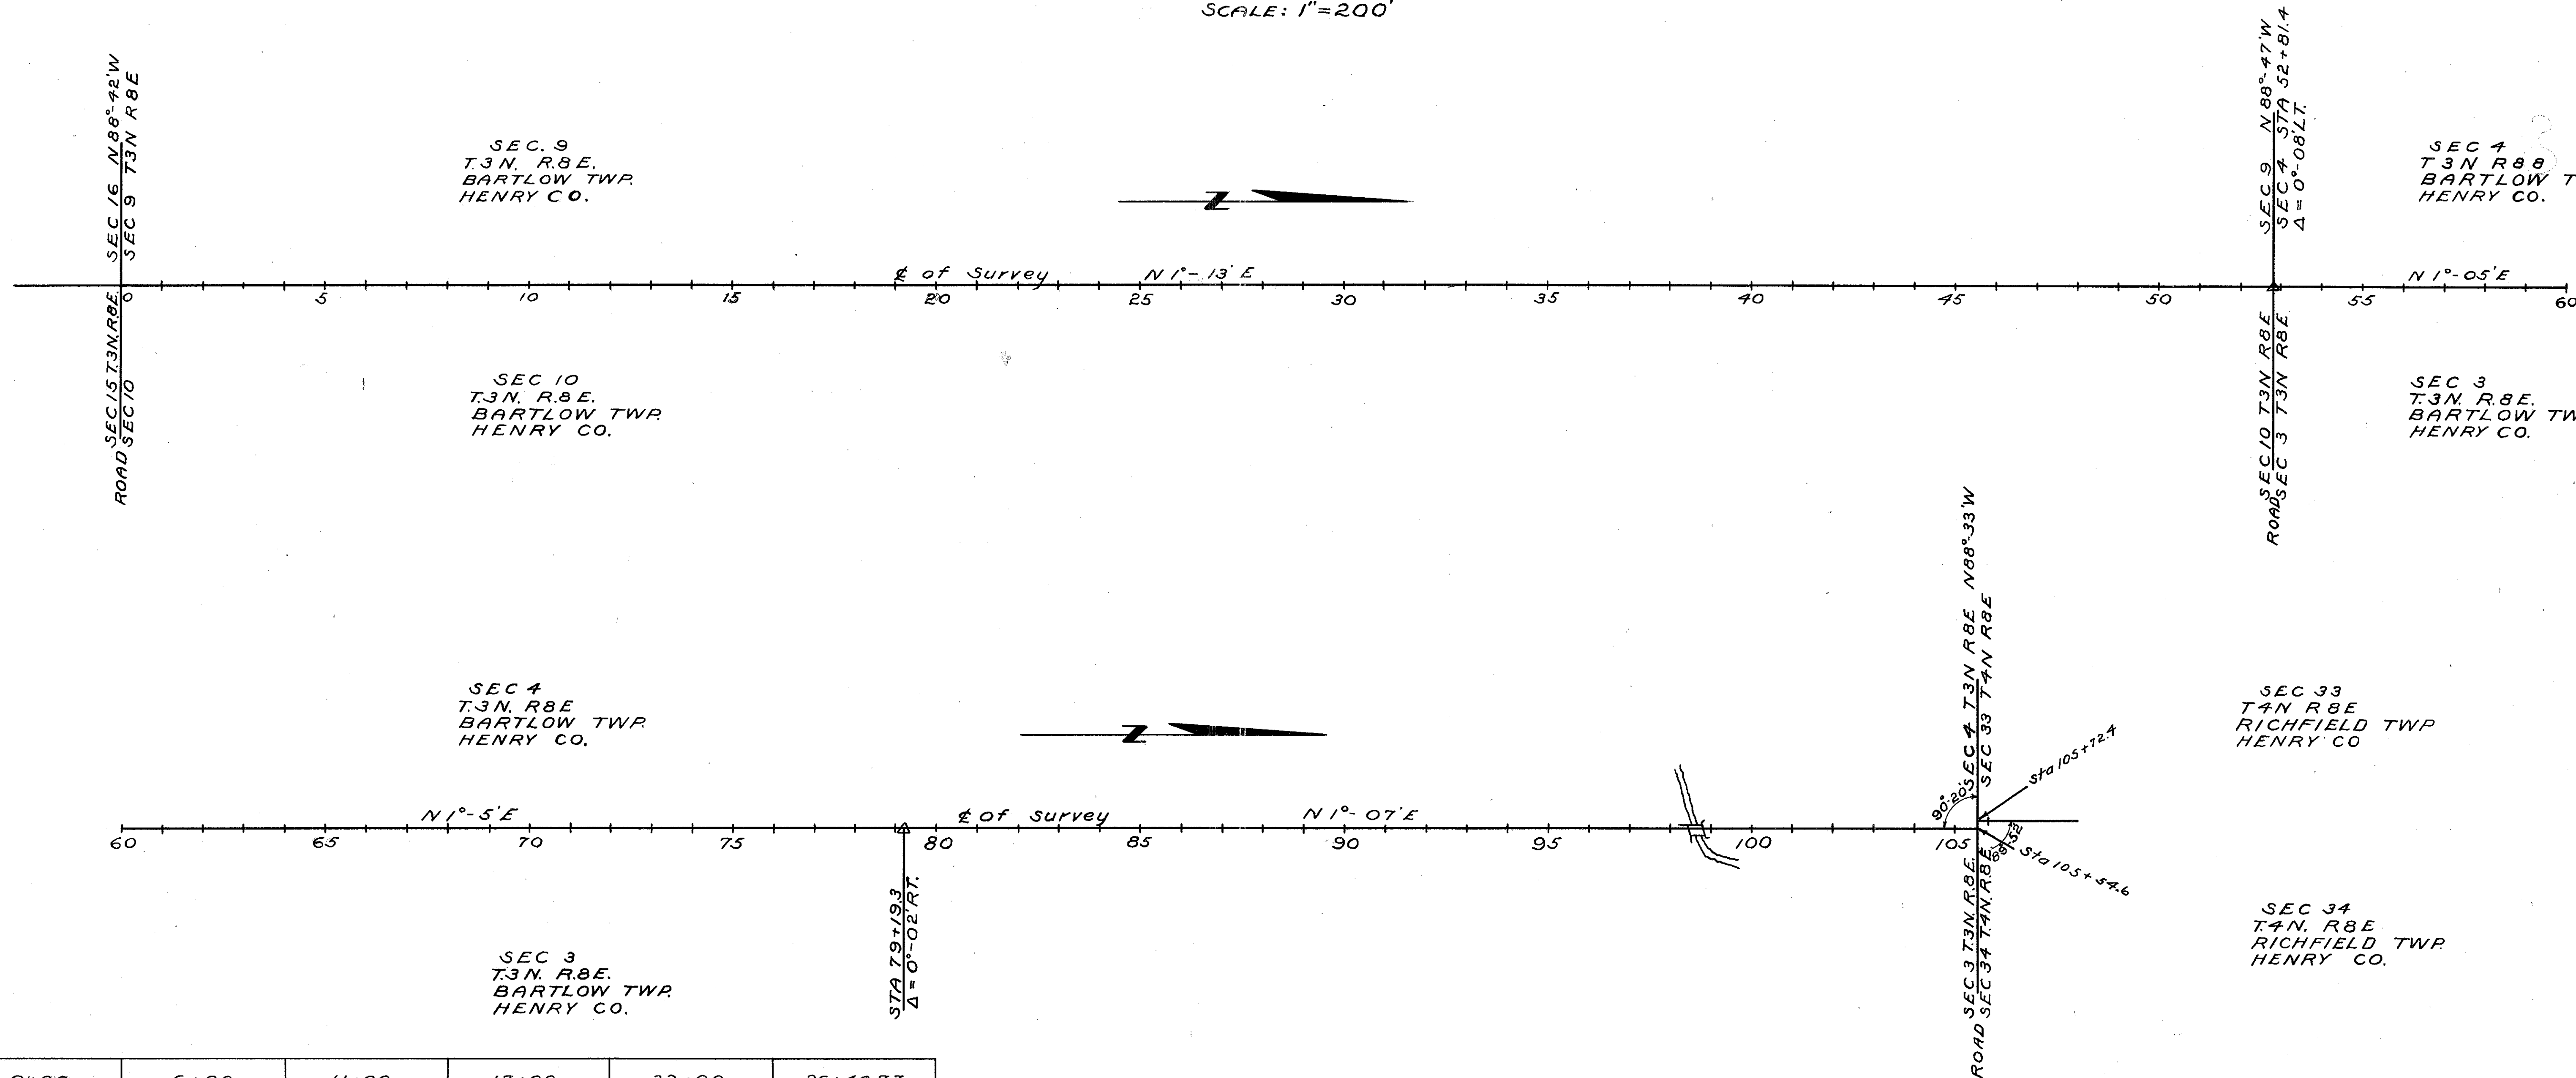

0+00	6+00	11+00	17+00	22+00	26+40.77											
						CENTERLINE REFERENCE MONUMENTS WILL BE SET BEFORE OR AFTER CONSTRUCTION										
31+00	36+00	42+00	47+00	52+81.4	57+00	59+00	64+00	69+00	74+00	79+19.3	84+00	89+00	94+00	97+00	102+00	105+54.6

R-2065 #  
B-21

SEC.16 BARTLOW TWP T3N R8E

SEC 9 BARTLOW TWP T3N R8E


HENRY COUNTY  
S.H. 285 SEC.H

R/W PLANS

DATE FEB. 25, 1947 DRAWN BY R.P. J.S.  
REVISED  
LENGTH OF PROJECT 1.857 Miles

I. B. BACHTELL


1  
S. O. WILCOX

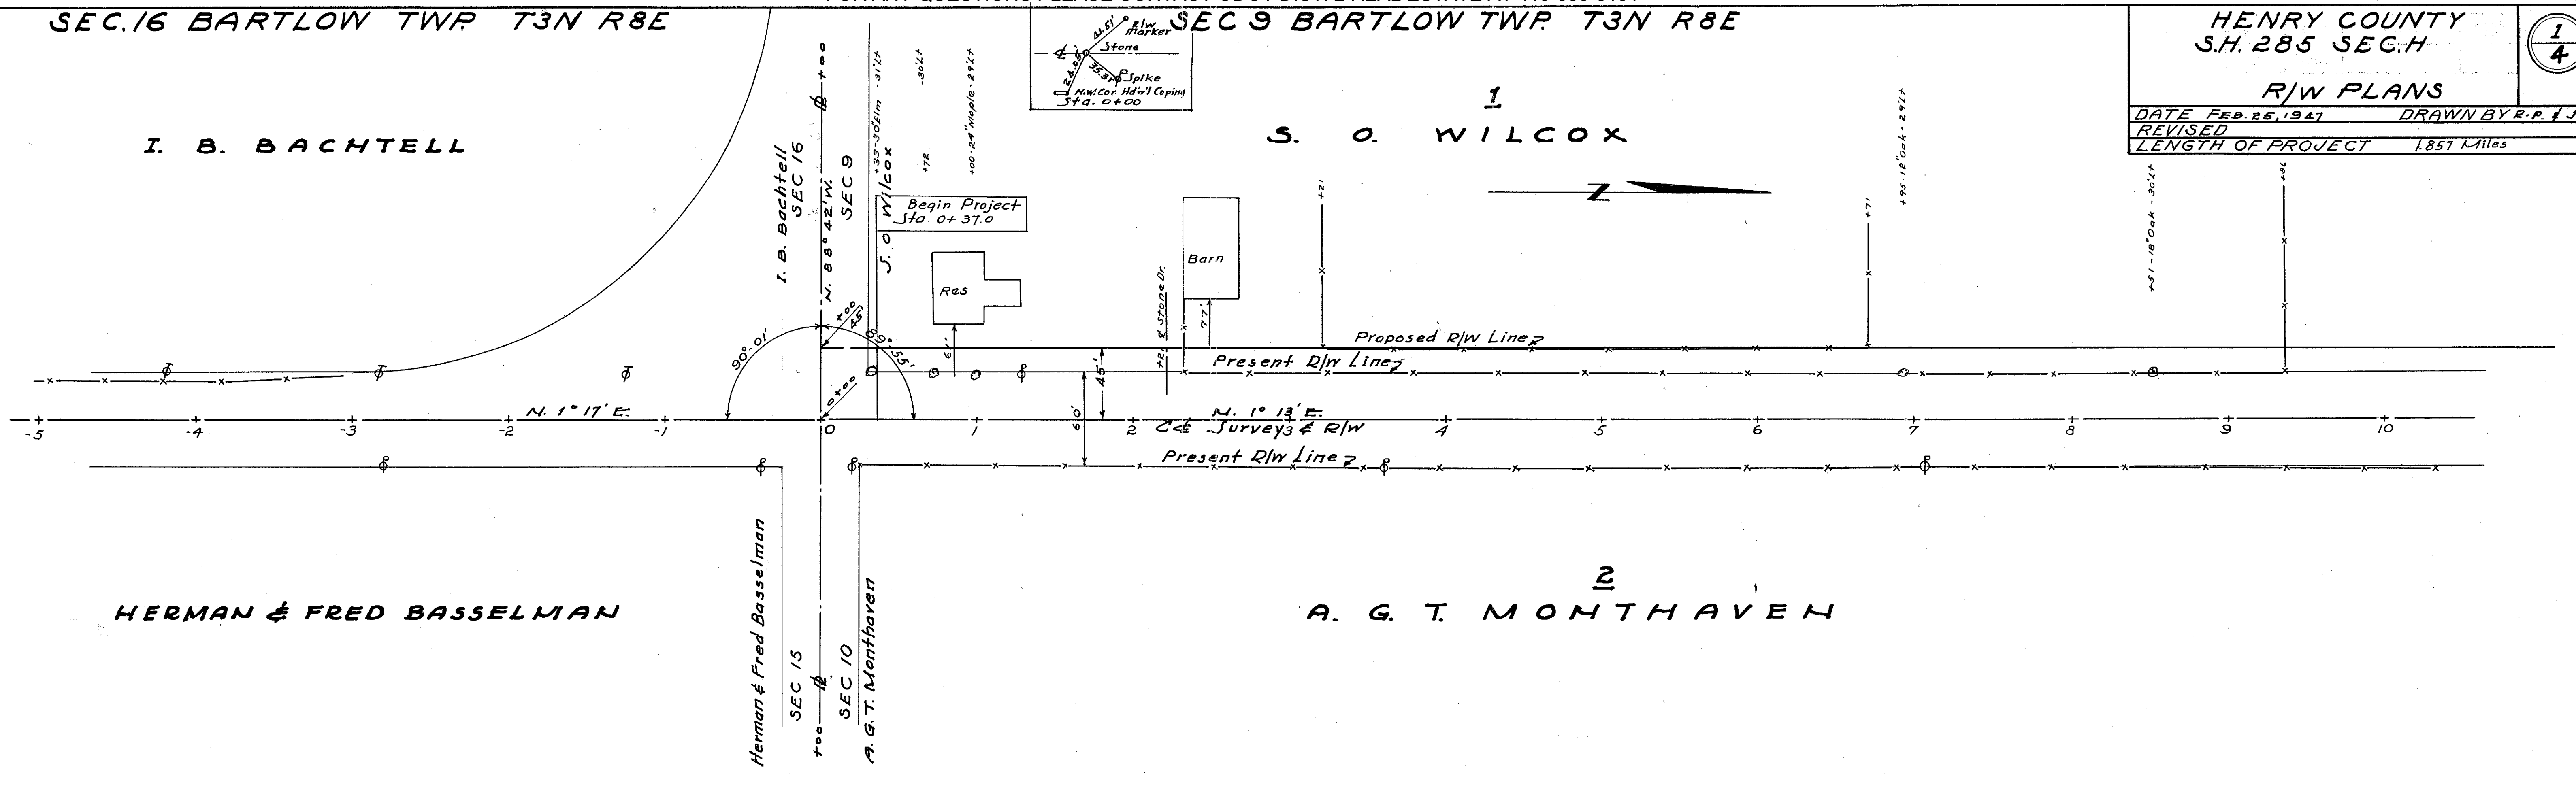

SEC.15 BARTLOW TWP T3N R8E

SEC 10 BARTLOW TWP T3N R8E  
SEC 9 BARTLOW TWP T3N R8E

1  
S. O. WILCOX

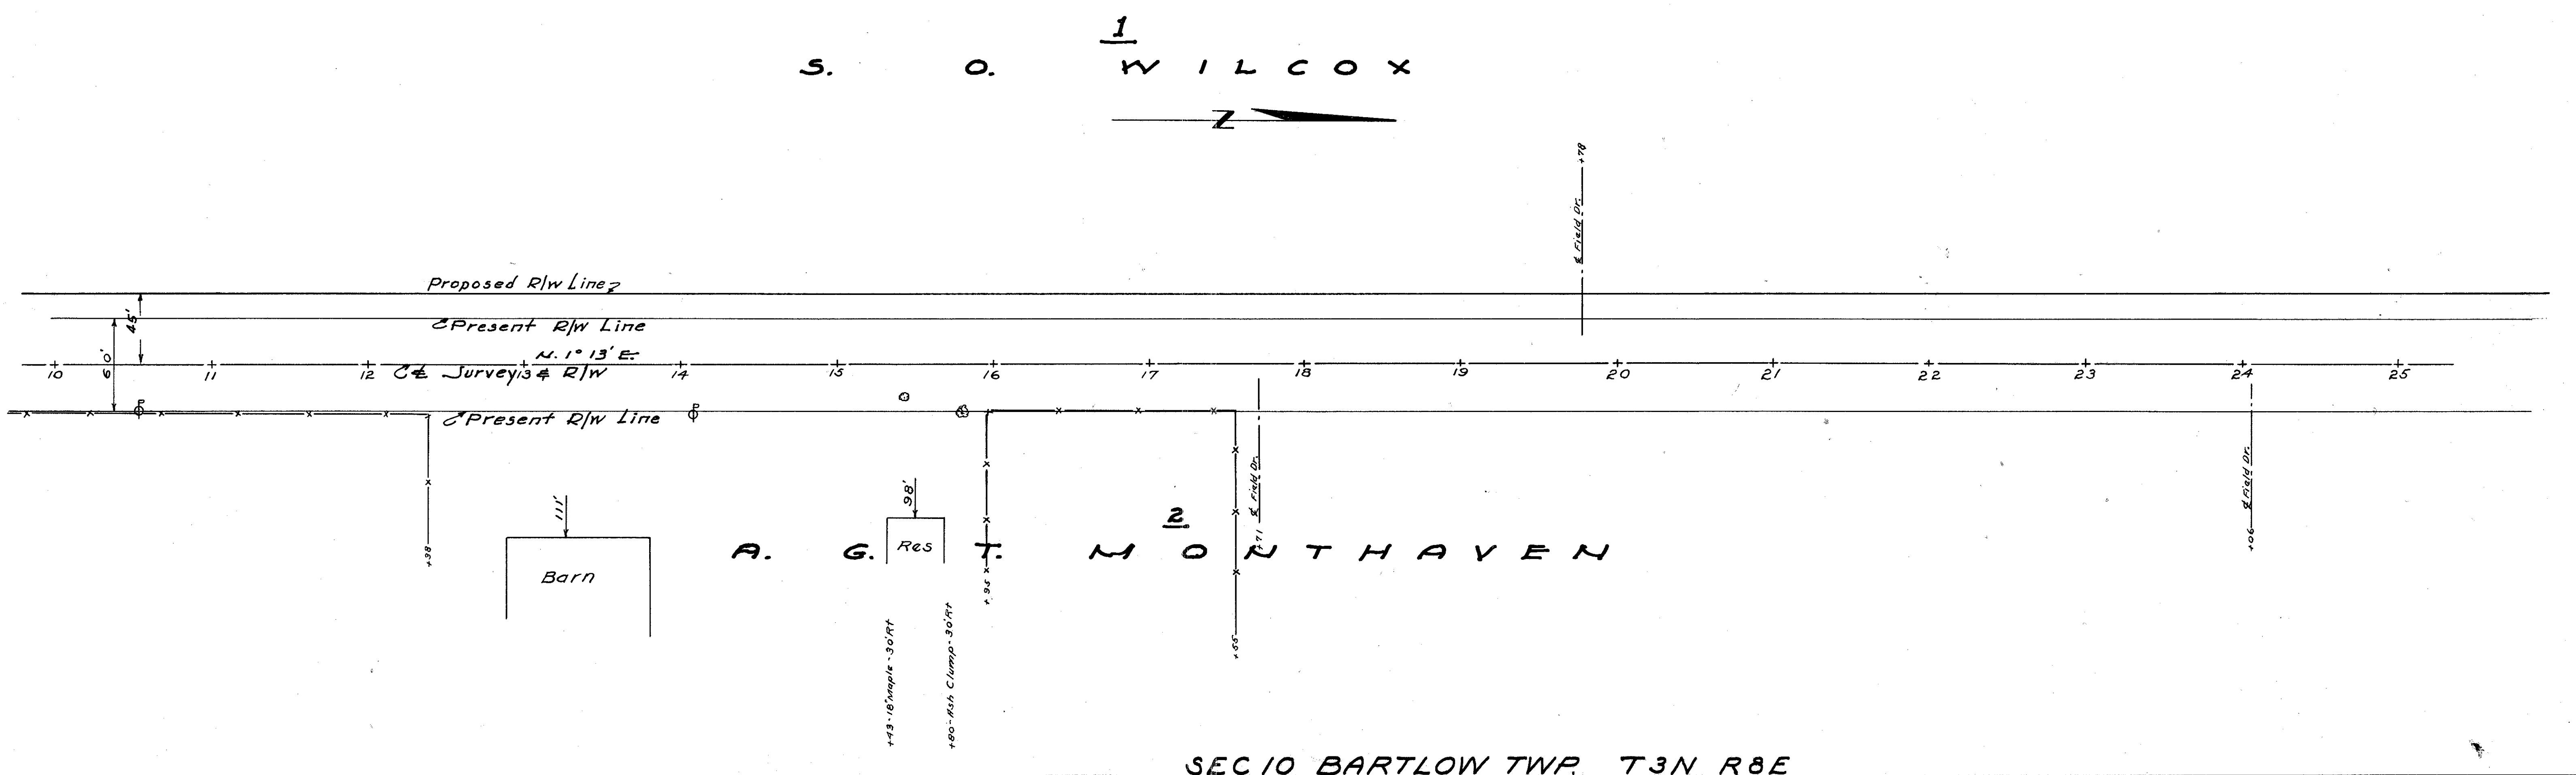

SEC 10 BARTLOW TWP T3N R8E

Stand June 1947


SEC. 9 BARTLOW TWP T3N R8E

HENRY COUNTY  
S.H. 285 SEC. H.


R/W PLANS

DATE FEB. 25-1947 DRAWN BY R.P. & J.S.  
REVISED 3/12/47  
LENGTH OF PROJECT 1.857 Miles

3  
PAULUS BEHRMAN ET AL

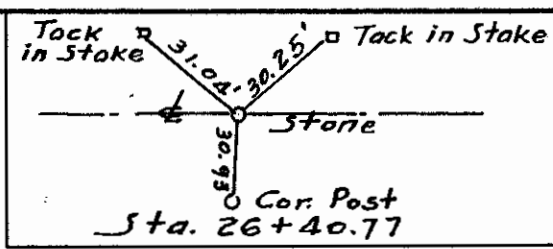




J. O. Wilcox  
Paulus Behrman et al  
+40.77  
+70.77 Sec. 9 Post  
+40.77  
A. G. T. Monhoven  
Fred H. Schwiebert  
+40.77  
+40.77

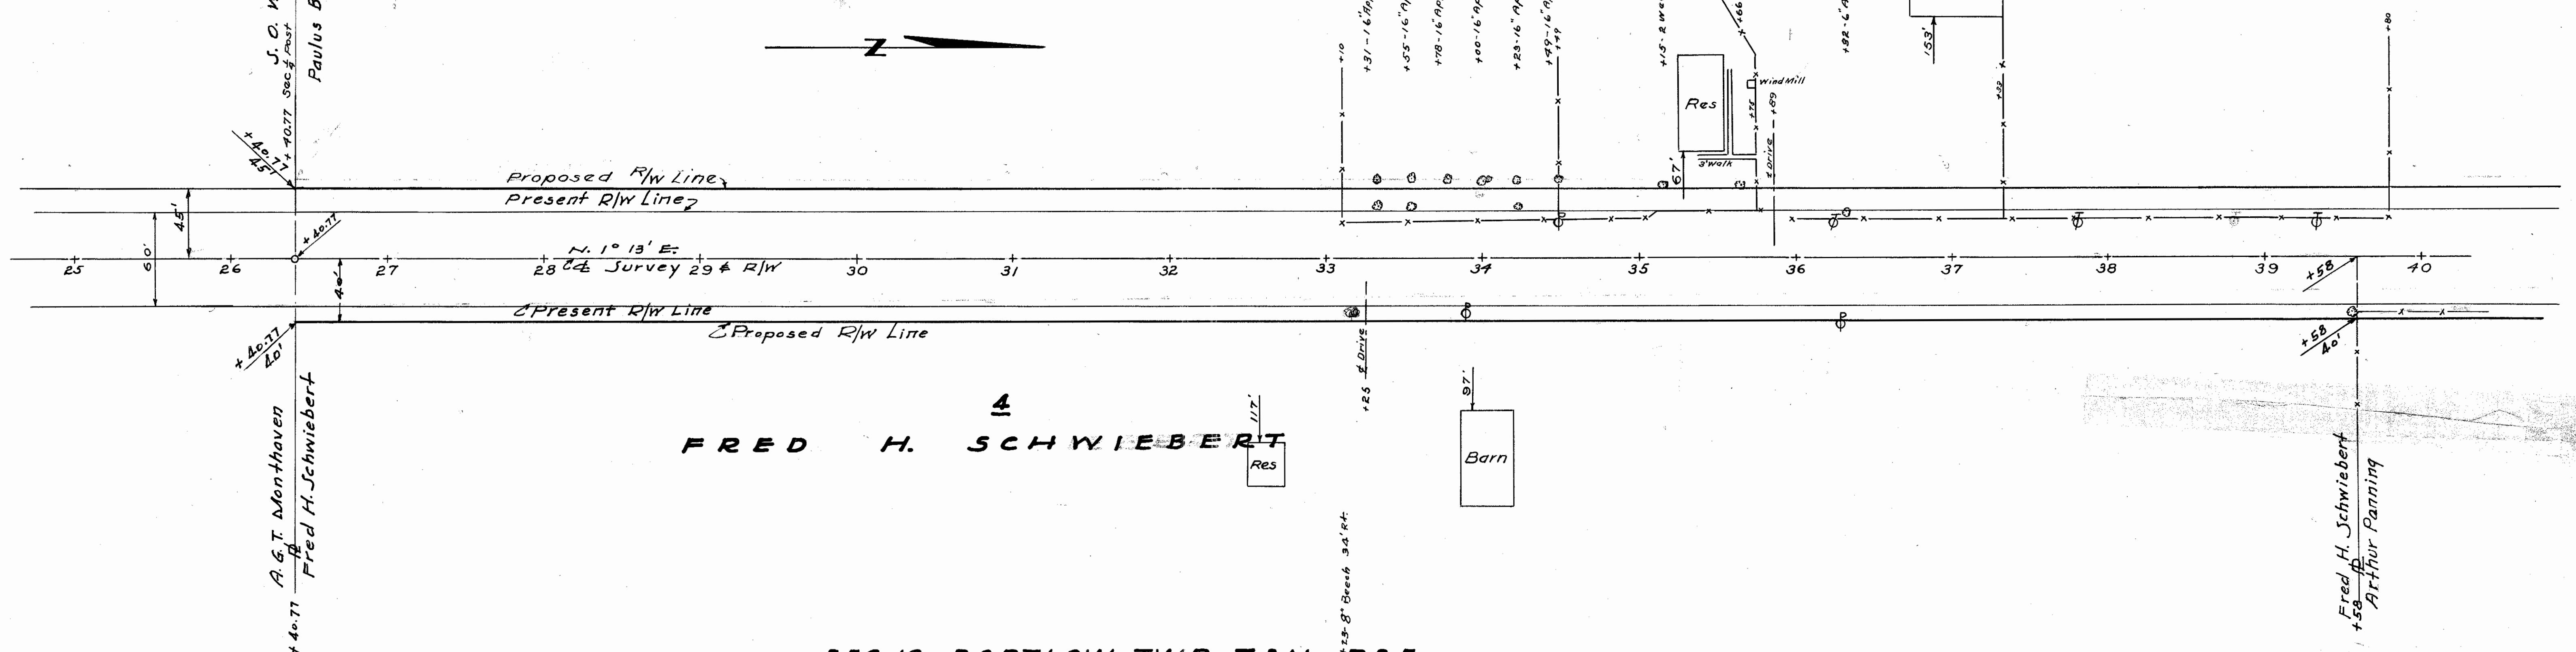

4  
FRED H. SCHWIEBERT

SEC. 10 BARTLOW TWP T3N R8E  
SEC. 9 BARTLOW TWP T3N R8E

3  
PAULUS BEHRMAN ET AL

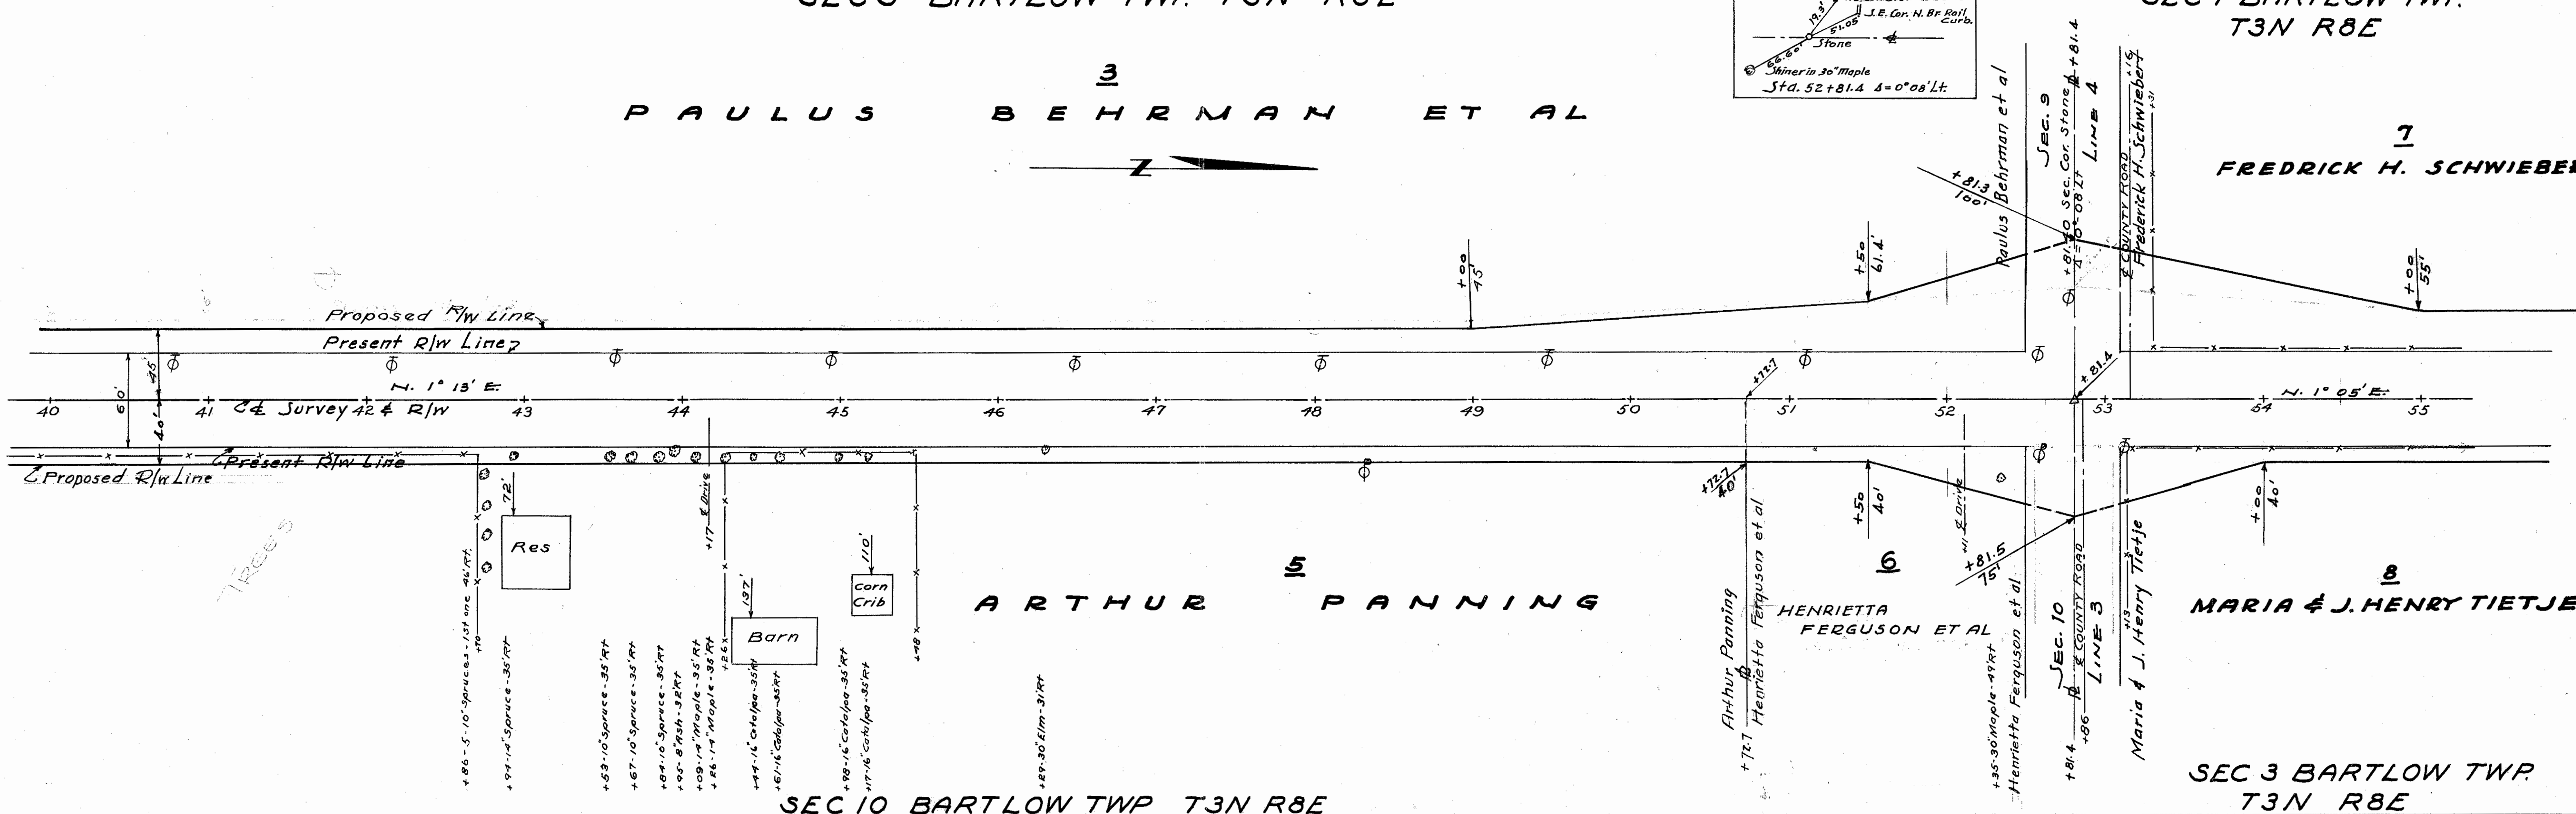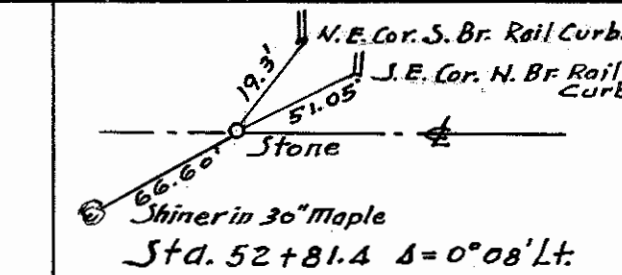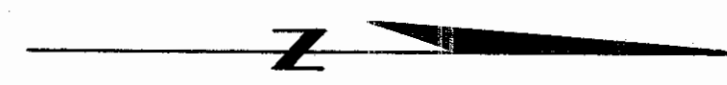

SEC. 4 BARTLOW TWP T3N R8E

7  
FREDRICK H. SCHWIEBERT

5  
ARTHUR PANNING

6  
HENRIETTA FERGUSON ET AL

8  
MARIA & J. HENRY TIETJE

SEC. 10 BARTLOW TWP T3N R8E

SEC. 3 BARTLOW TWP T3N R8E

Trees

SEC 4 BARTLOW TWP T3N R8E


HENRY COUNTY  
S.H. 285 SEC. H.

3  
4

R/W PLANS

DATE FEB. 25-1947 DRAWN BY R.P. J.S.  
REVISED 3/12/47  
LENGTH OF PROJECT 1.851 Miles



1  
F R E D E R I C K H. S C H W I E B E R T

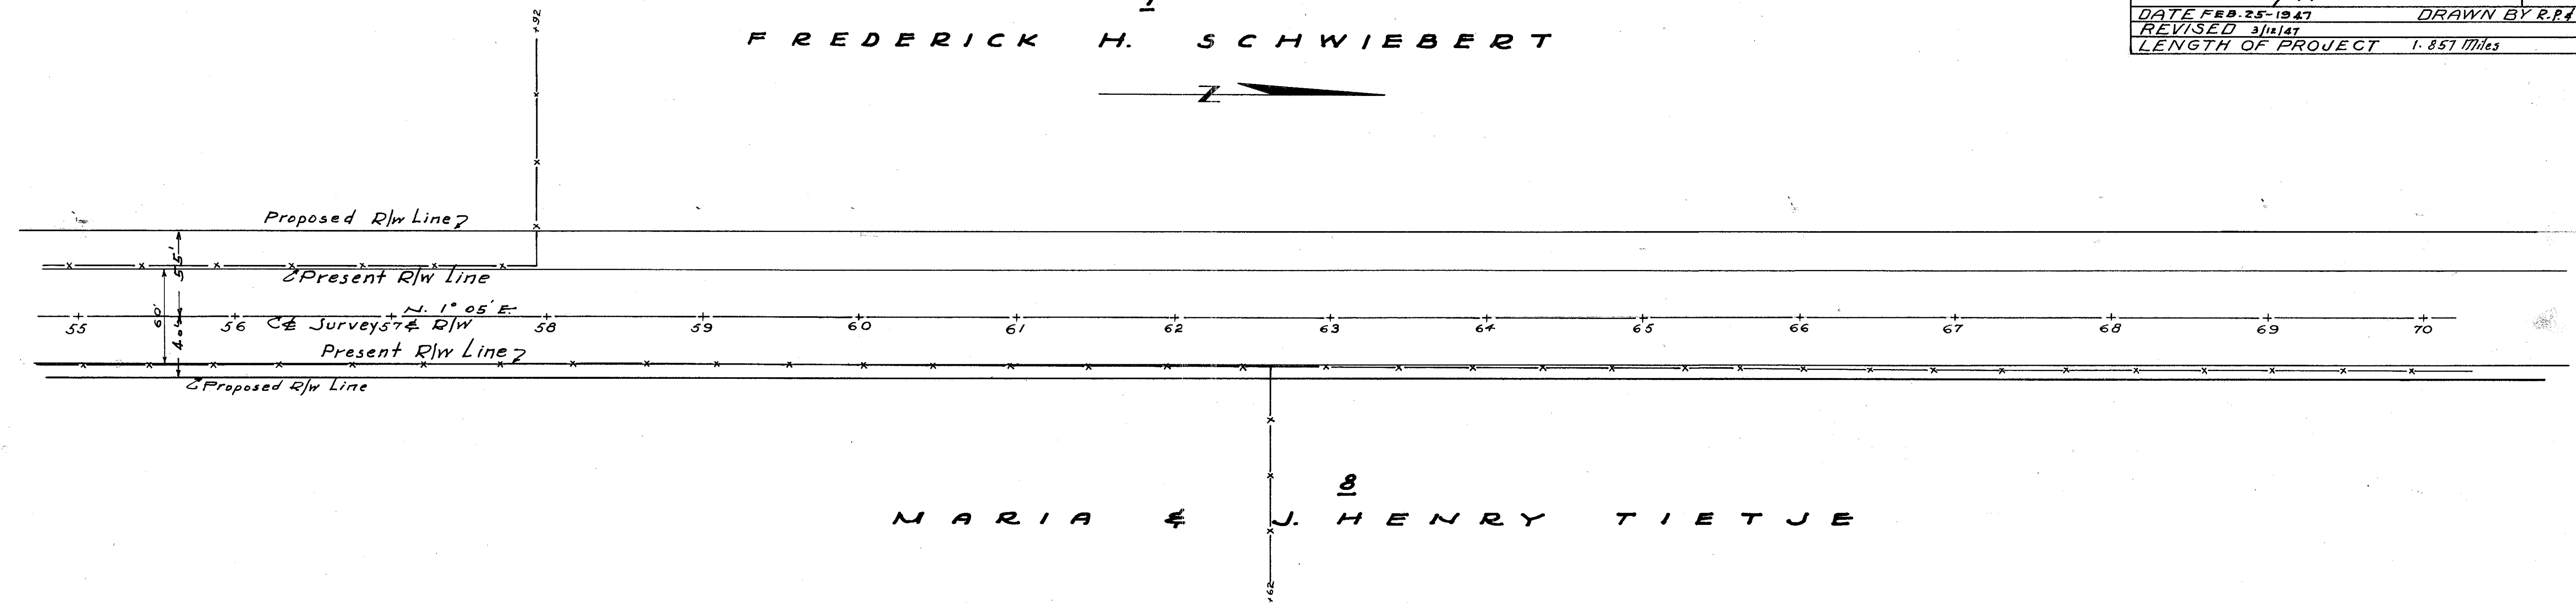


8  
M A R I A & J. H E N R Y T I E T J E

SEC 3 BARTLOW TWP T3N R8E  
SEC 4 BARTLOW TWP T3N R8E

1  
F R E D E R I C K H. S C H W I E B E R T

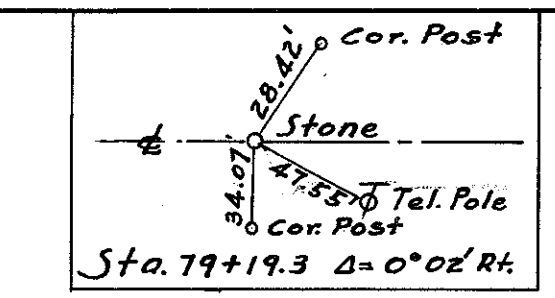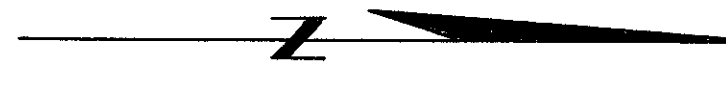

9  
J O H N F I T Z E N R E I T E R

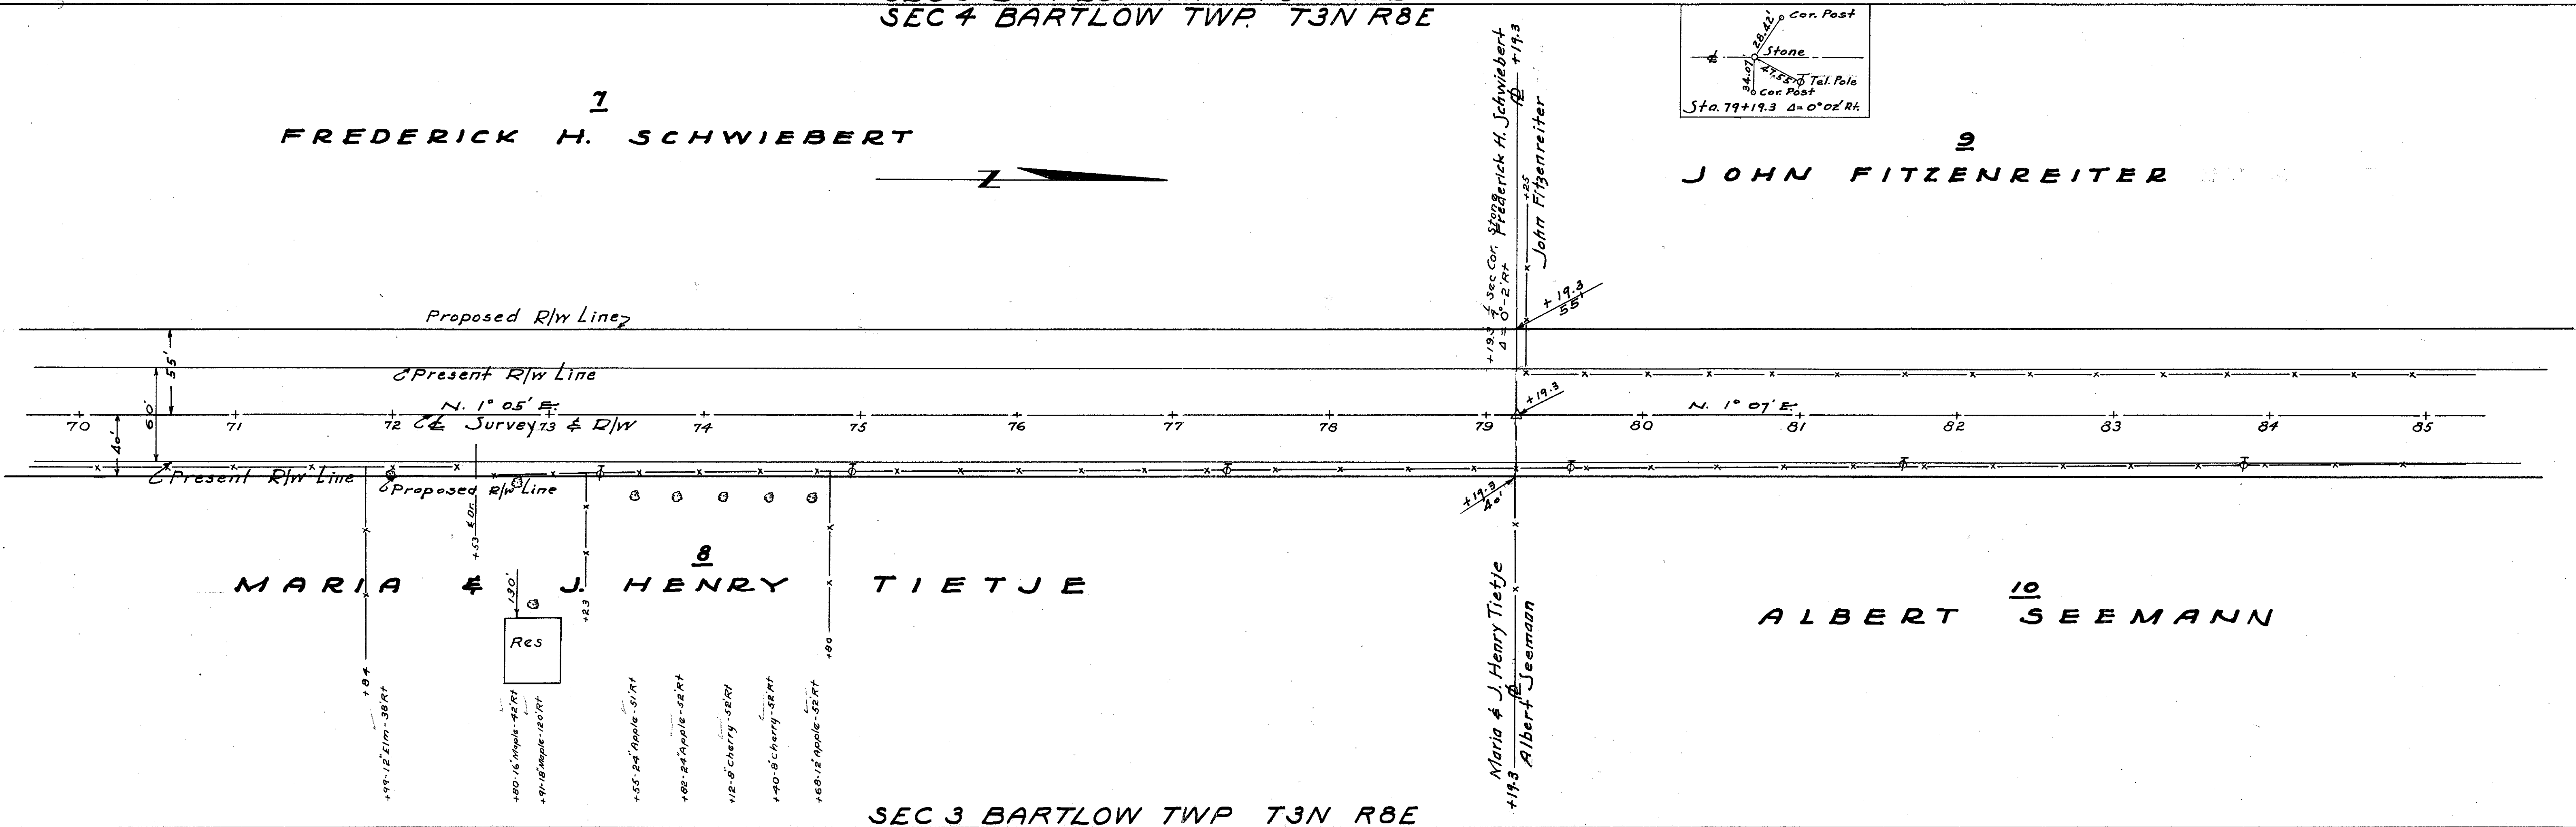

8  
M A R I A & J. H E N R Y T I E T J E

10  
A L B E R T S E E M A N N

SEC 3 BARTLOW TWP T3N R8E




JOHN FITZENREITER

JOHN FITZENREITER ET AL

ALBERT SEEMANN


FRED G. HOOPS

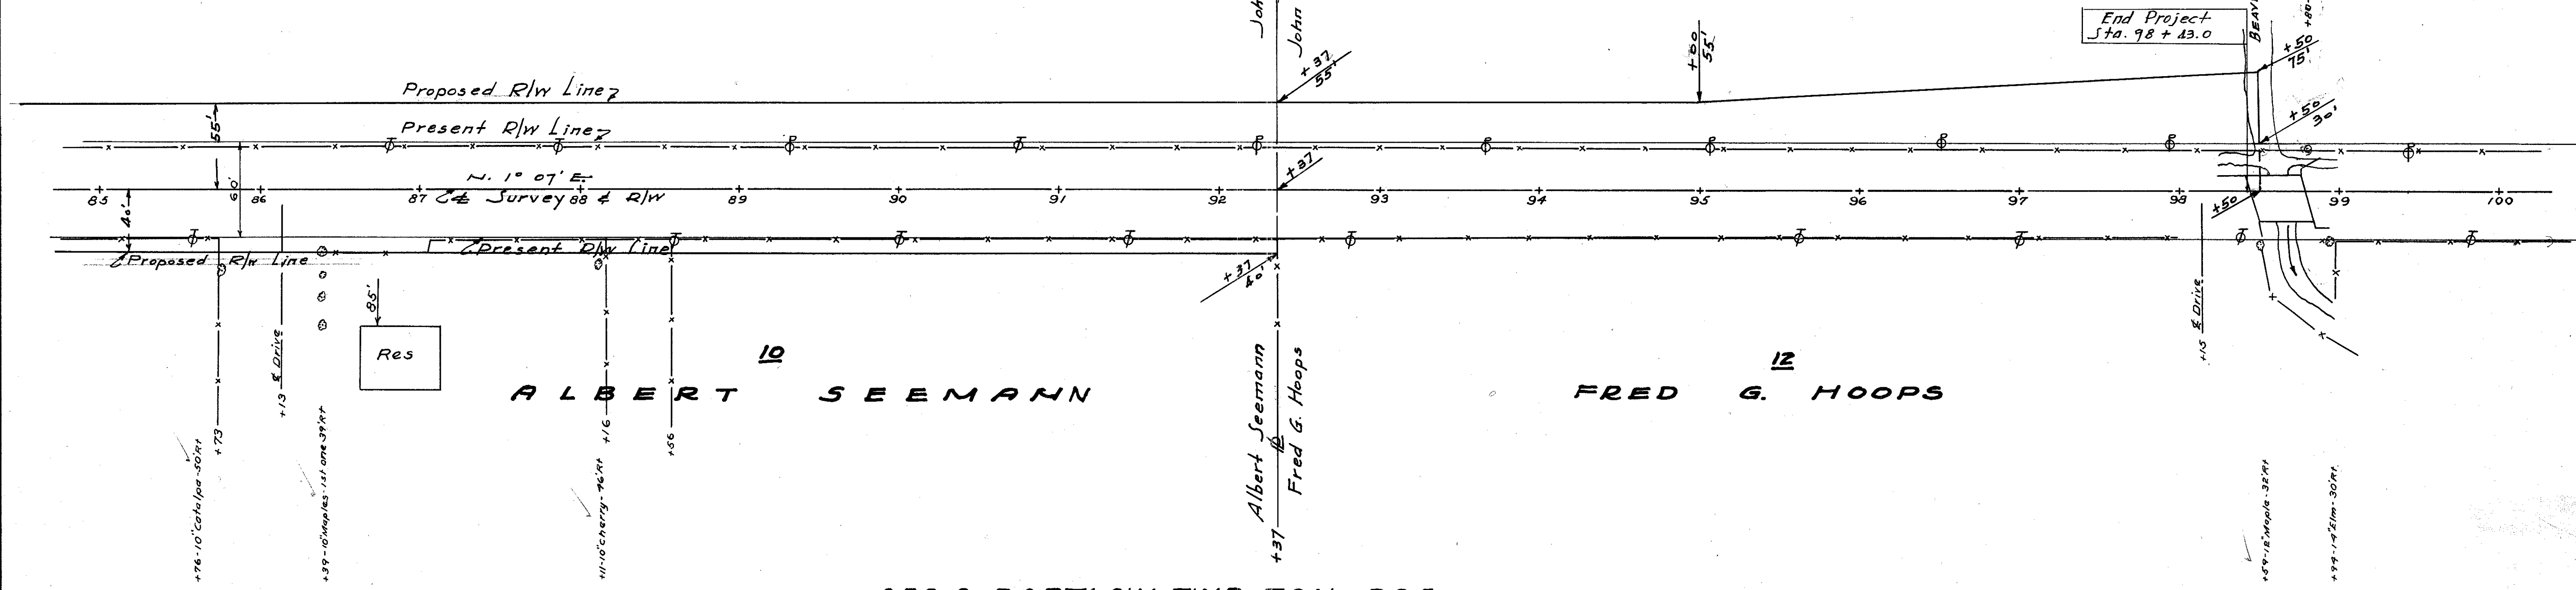

SEC 3 BARTLOW TWP T3N R8E

SEC 4 BARTLOW TWP T3N R8E

SEC 33 RICHFIELD TWP T4N R8E

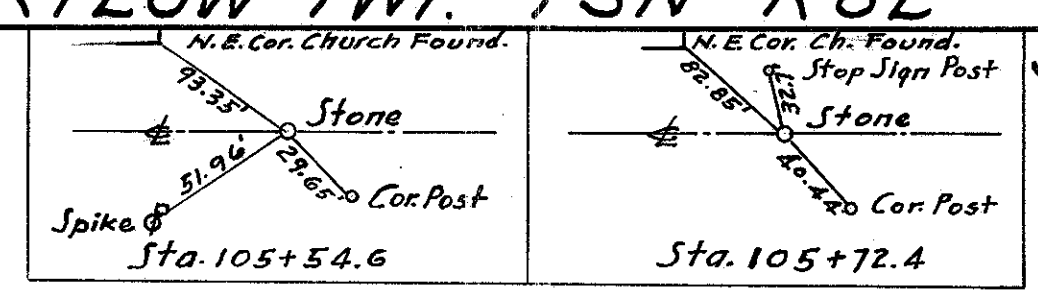


TRUSTEES EVANGELICAL LUTHERN JOHANNES CHURCH

FRED G. HOOPS

Fred G. Hoops  
 BARTLOW SEC 3  
 SEC 34  
 RICHFIELD

SEC 3 BARTLOW TWP T3N R8E



SEC 34 RICHFIELD TWP T4N R8E

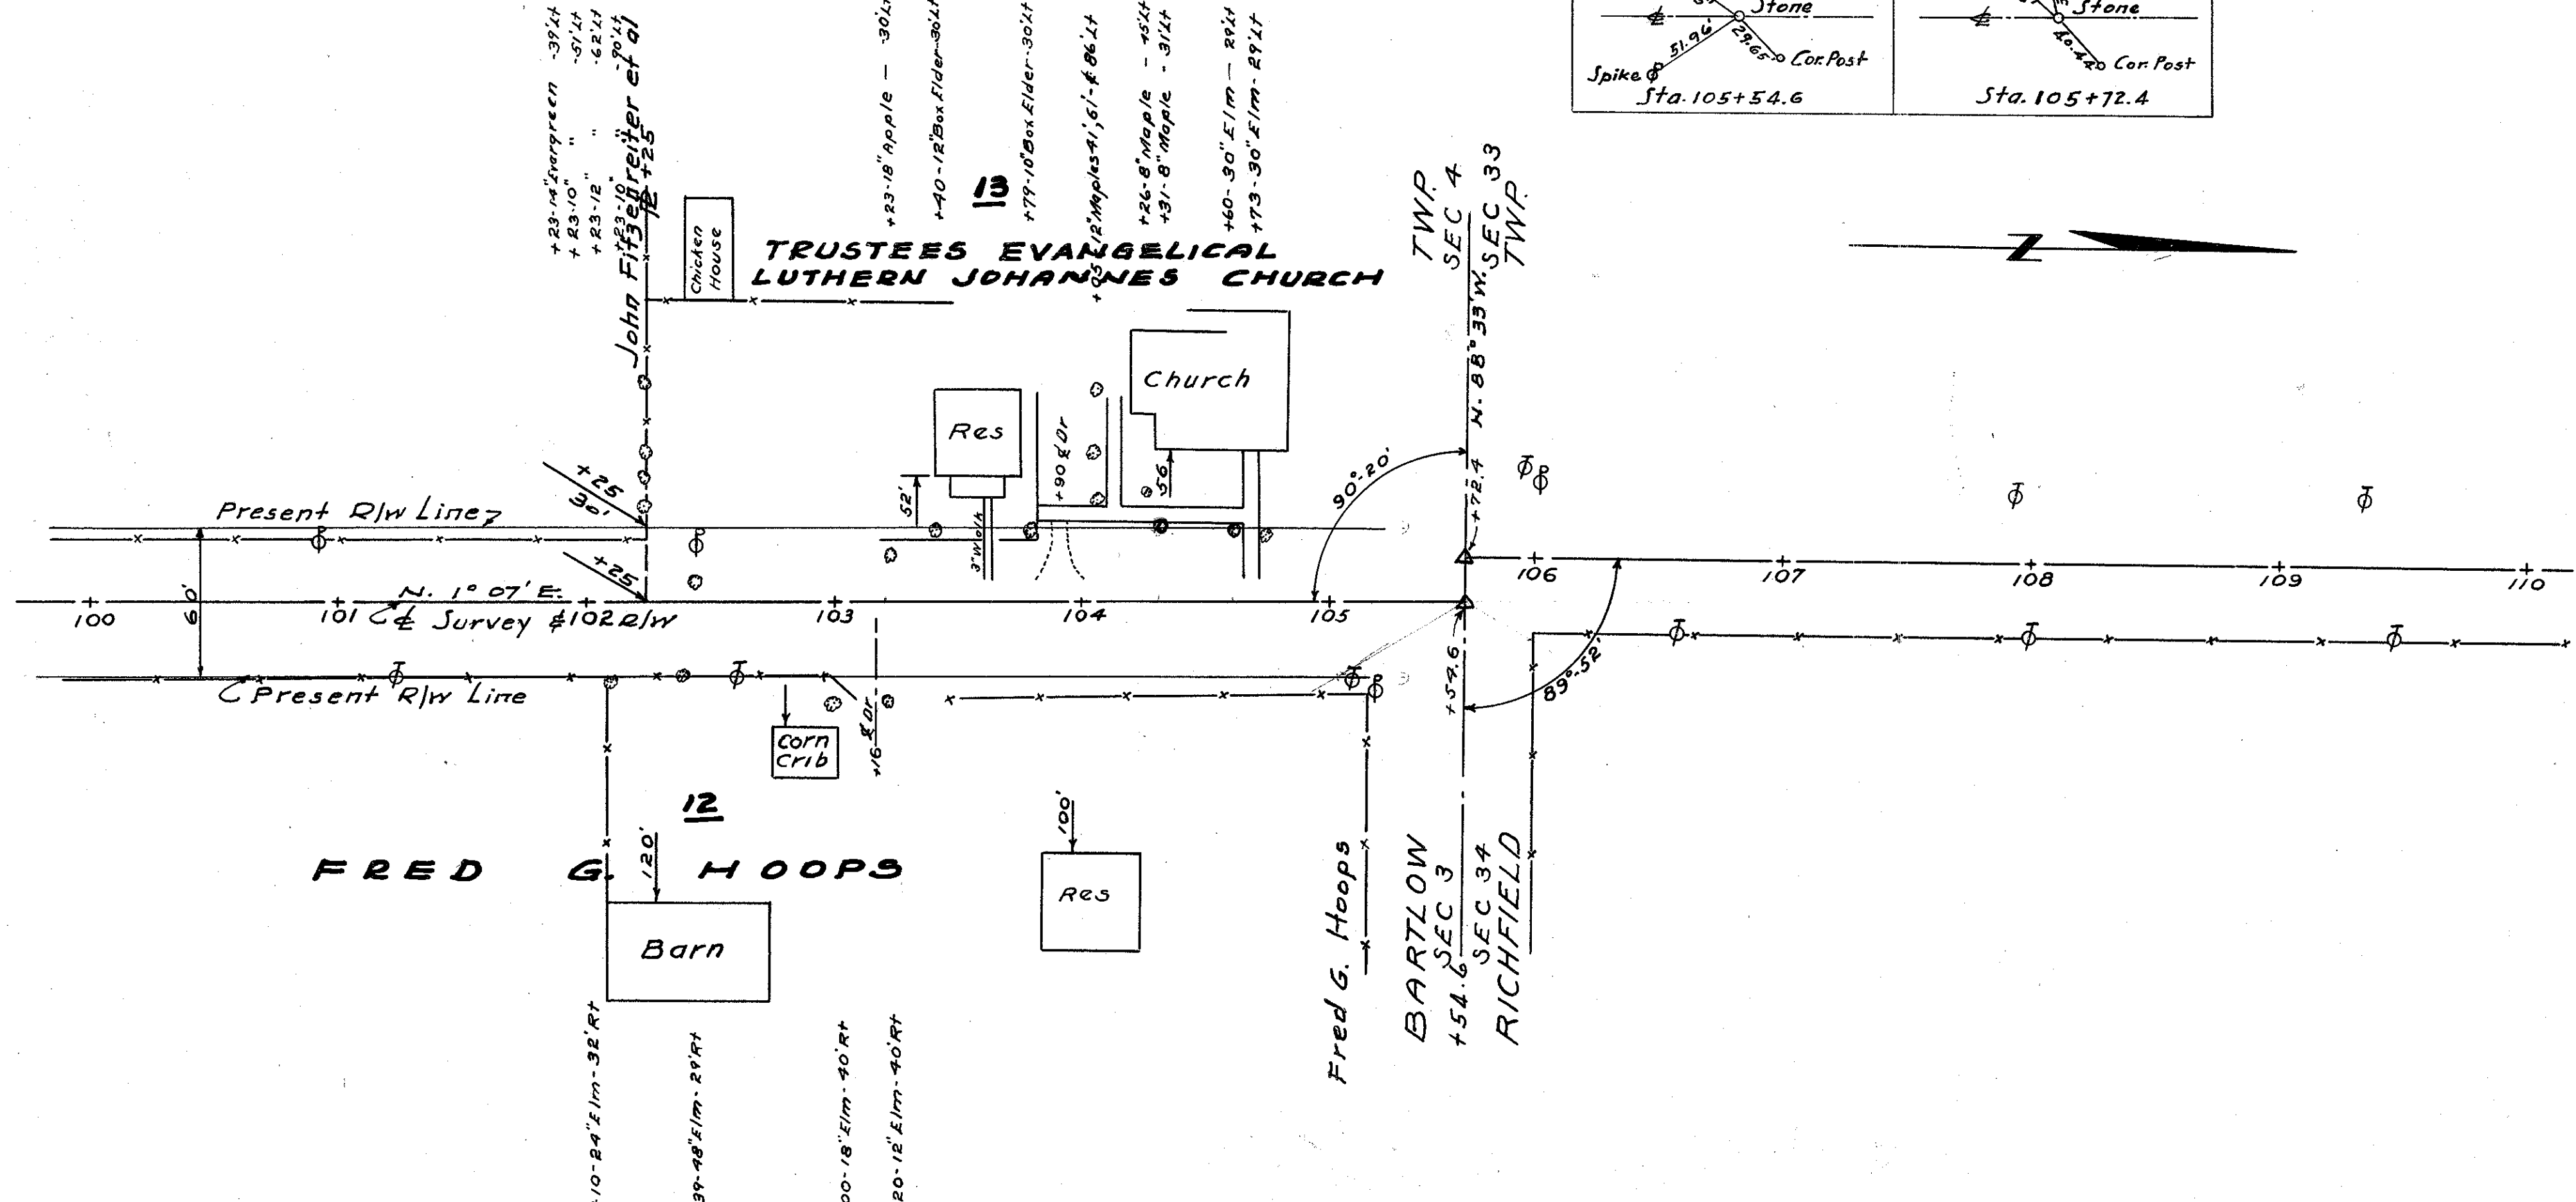

24552 285 H 3

HEN - 65 - 1.33  
BRS - 319(5)  
JOB NO. 029080  
HEN - 65 - 0135 R/W ONLY

**UTILITY OWNERSHIP:**  
ELECTRIC: HANDCOCK-WOOD ELECTRIC  
2451 GRANT ROAD  
P.O. BOX 188  
NORTH BALTIMORE, OHIO 45872  
TELE: 419-257-3241  
  
TELEPHONE: ORWELL TELEPHONE COMPANY  
(UNDERGROUND) 22 CHERRY STREET  
LEIPSI, OHIO 45856  
TELE: 419-943-2109

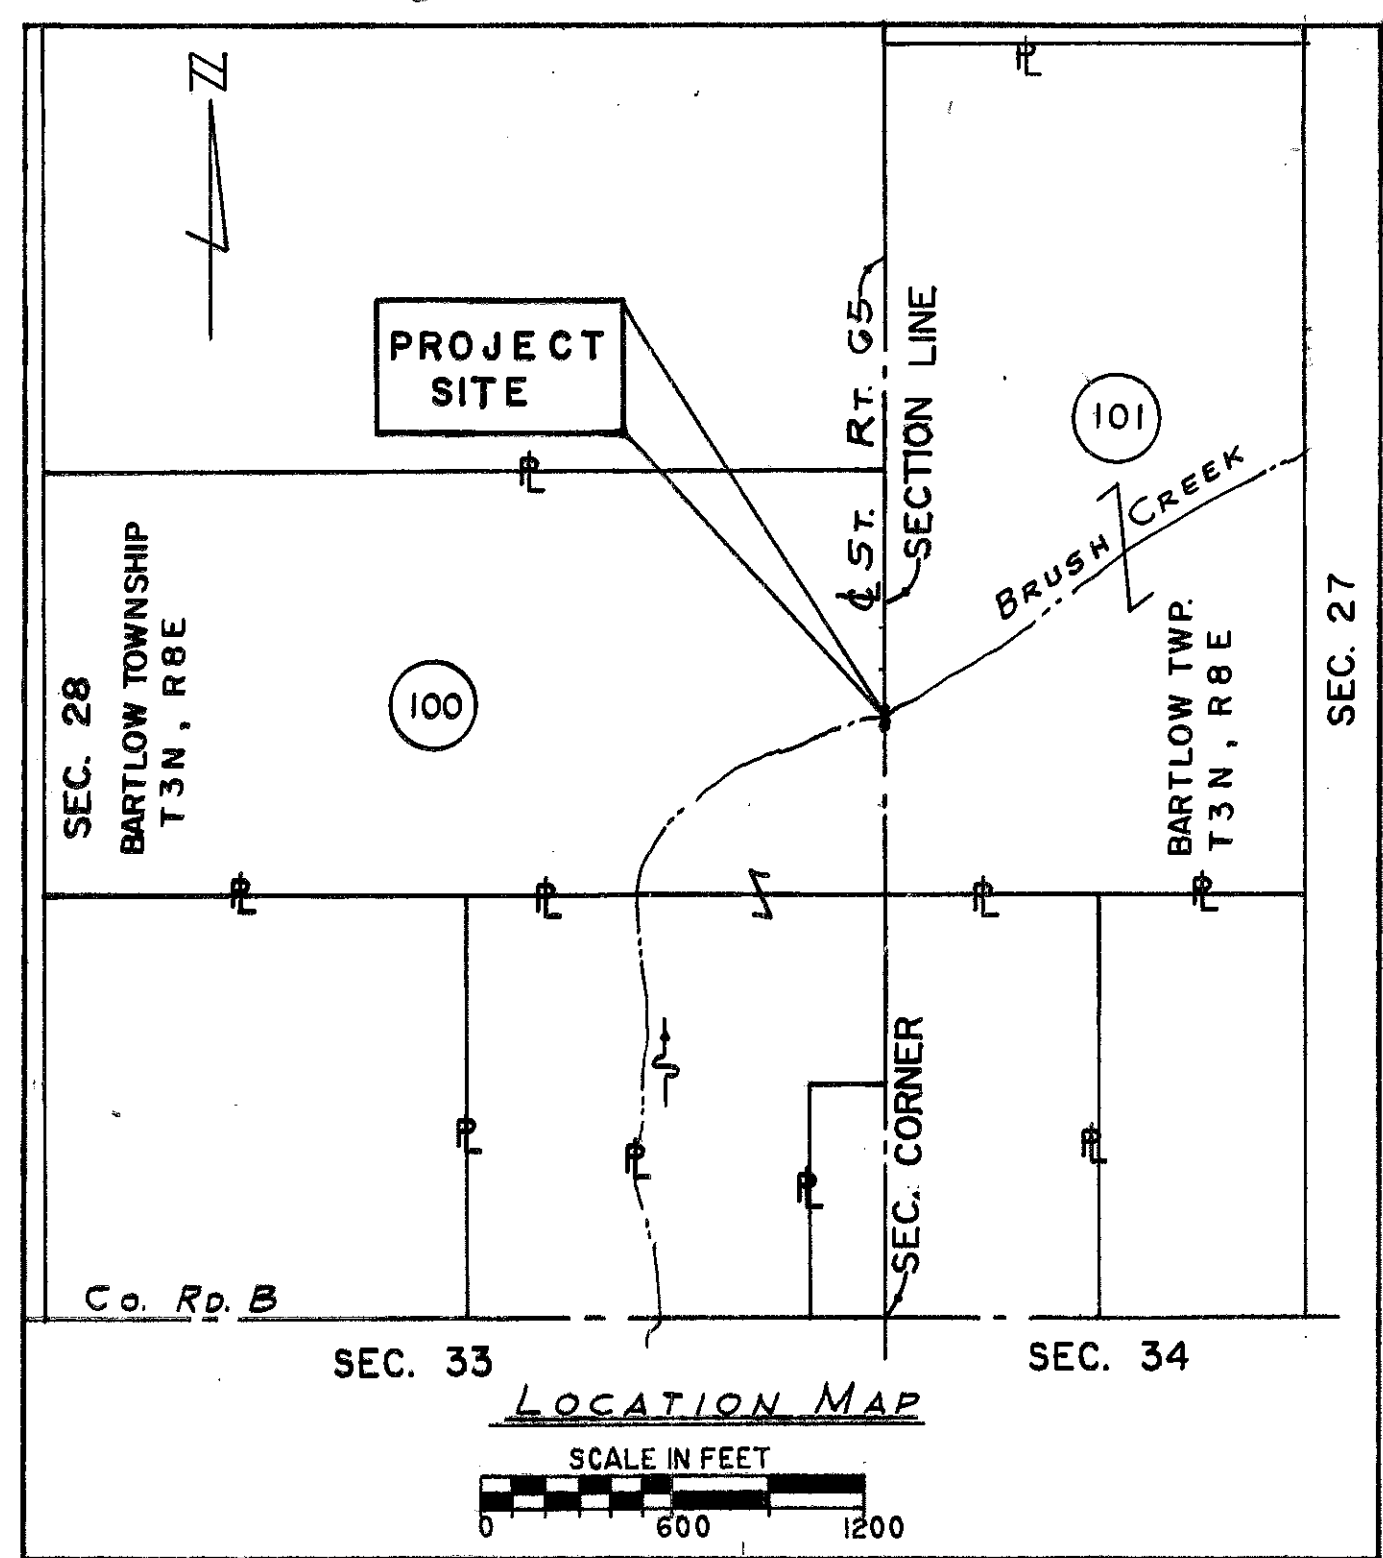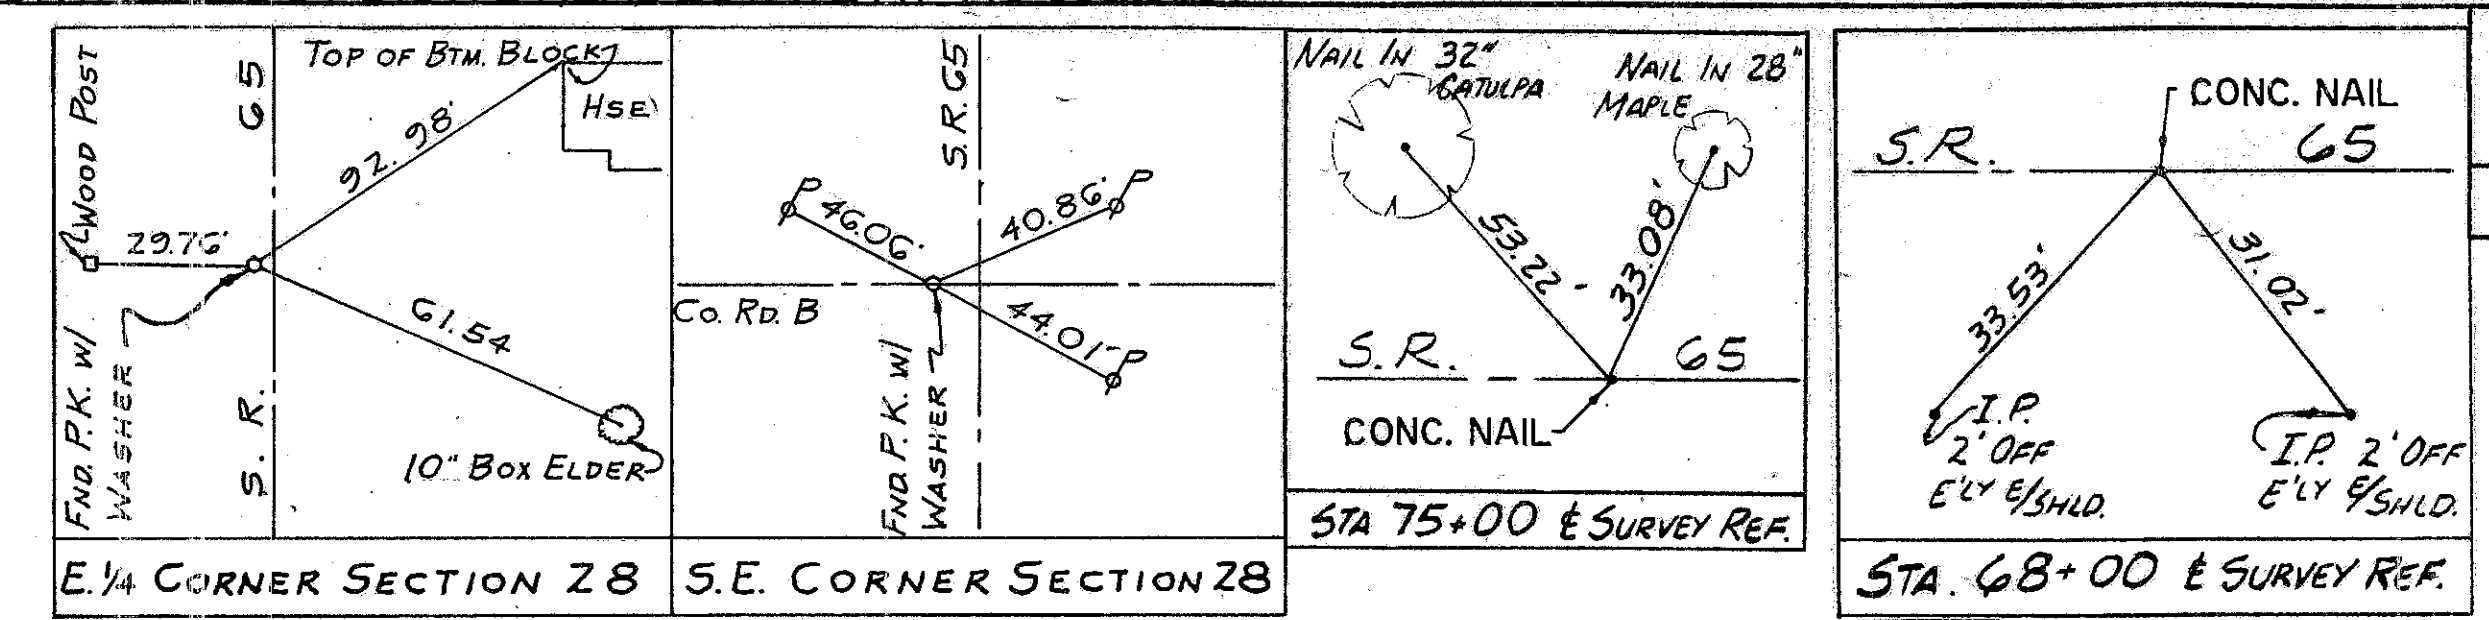


CULTIVATED AREA

LESLIE P. MILLER  
103.018 Ac.

BARTLOW TWP.  
T3N R8E  
SECTION 28

CULTIVATED AREA

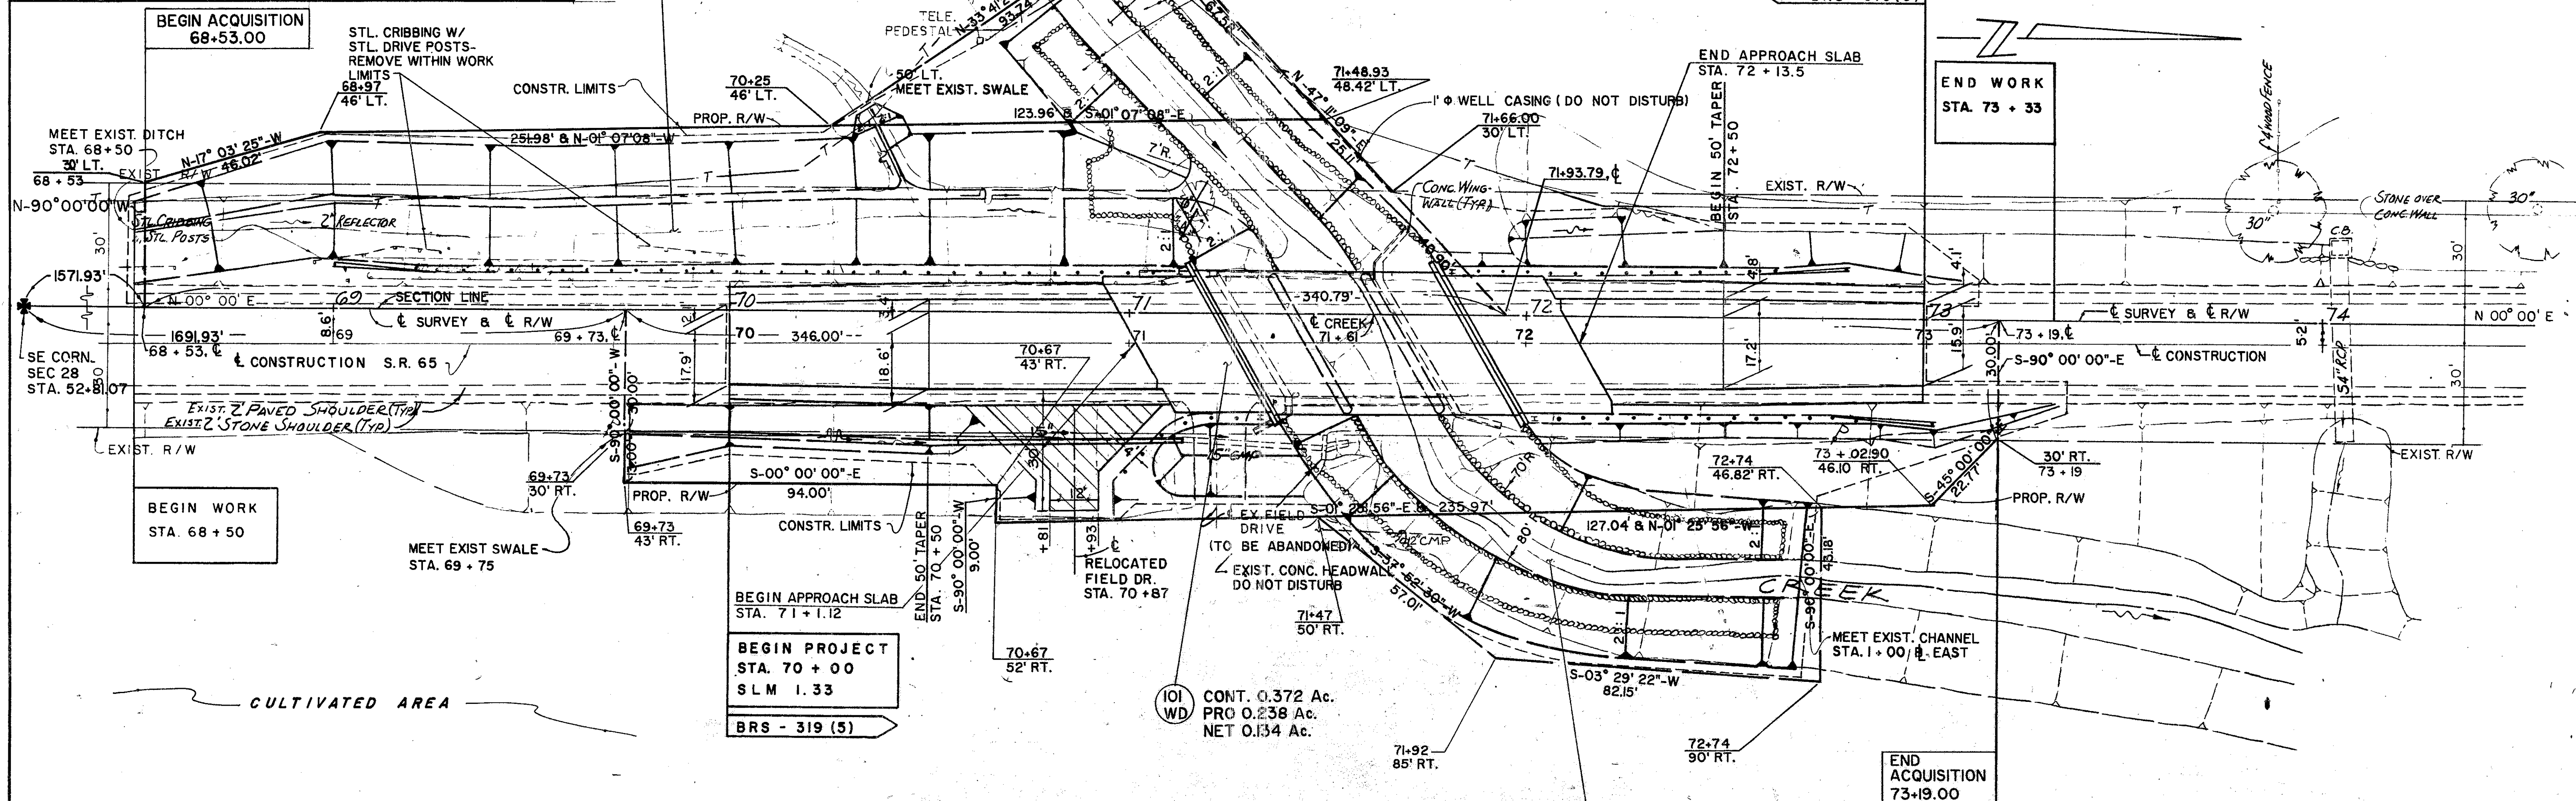

BEGIN PROJECT  
STA. 70 + 00  
SLM 1.33  
BRS - 319 (5)

101 WD  
CONT. 0.372 Ac.  
PRO 0.238 Ac.  
NET 0.134 Ac.

101 T  
CONT. 0.093 Ac.

SECTION 27  
BARTLOW TWP.

RIGHT OF WAY SUMMARY

PARCEL NUMBER	OWNER	DEED REC.D. VOL. PAGE	DEED AREA ACRES	TOTAL PRO ACRES	TOTAL TAKE ACRES	PRO IN TAKE ACRES	NET TAKE ACRES	RESIDUE ACRES	REMARKS
100 WD	Leslie P. Miller	217,239	103.018	0.91	0.328	0.225	0.103	102.690	*Vol. 217, 214 Page 783, 478
100 T	"	217,239*	103.018				0.072		CHANNEL EXCAVATION
101 WD	RAYMOND & HARRIET E. SCHROEDER	235, 344 235, 341	78.956 78.956	1.82	0.372	0.238	0.134	78.584	
101 T	"						0.093		CHANNEL EXCAVATION

RAYMOND & HARRIET E. SCHROEDER  
78.956 Ac.

REVISIONS

NO.	DATE	REMARKS
101	4-29-87	CHANGE VOL & PAGE
101	3-19-87	OWNER CHANGE
100	3-12-87	ADD VOL & PAGE
PARC. NO.	DATE	REMARKS

HEN-65-0.135 B-28 B-28