

LOCATION PLAN

HENRY COUNTY, ROUTE-110 (0.57-1.24)

DEPARTMENT OF HIGHWAYS STATE OF OHIO


I hereby certify this to be a true and correct plotting of the center line of survey as determined by the Department of Highways

Date 2-15-57

L.C. Housh
Division Engineer

DATE: 3-4-57
Vol: 4
Pg: 122

SCANNED JUN 1997

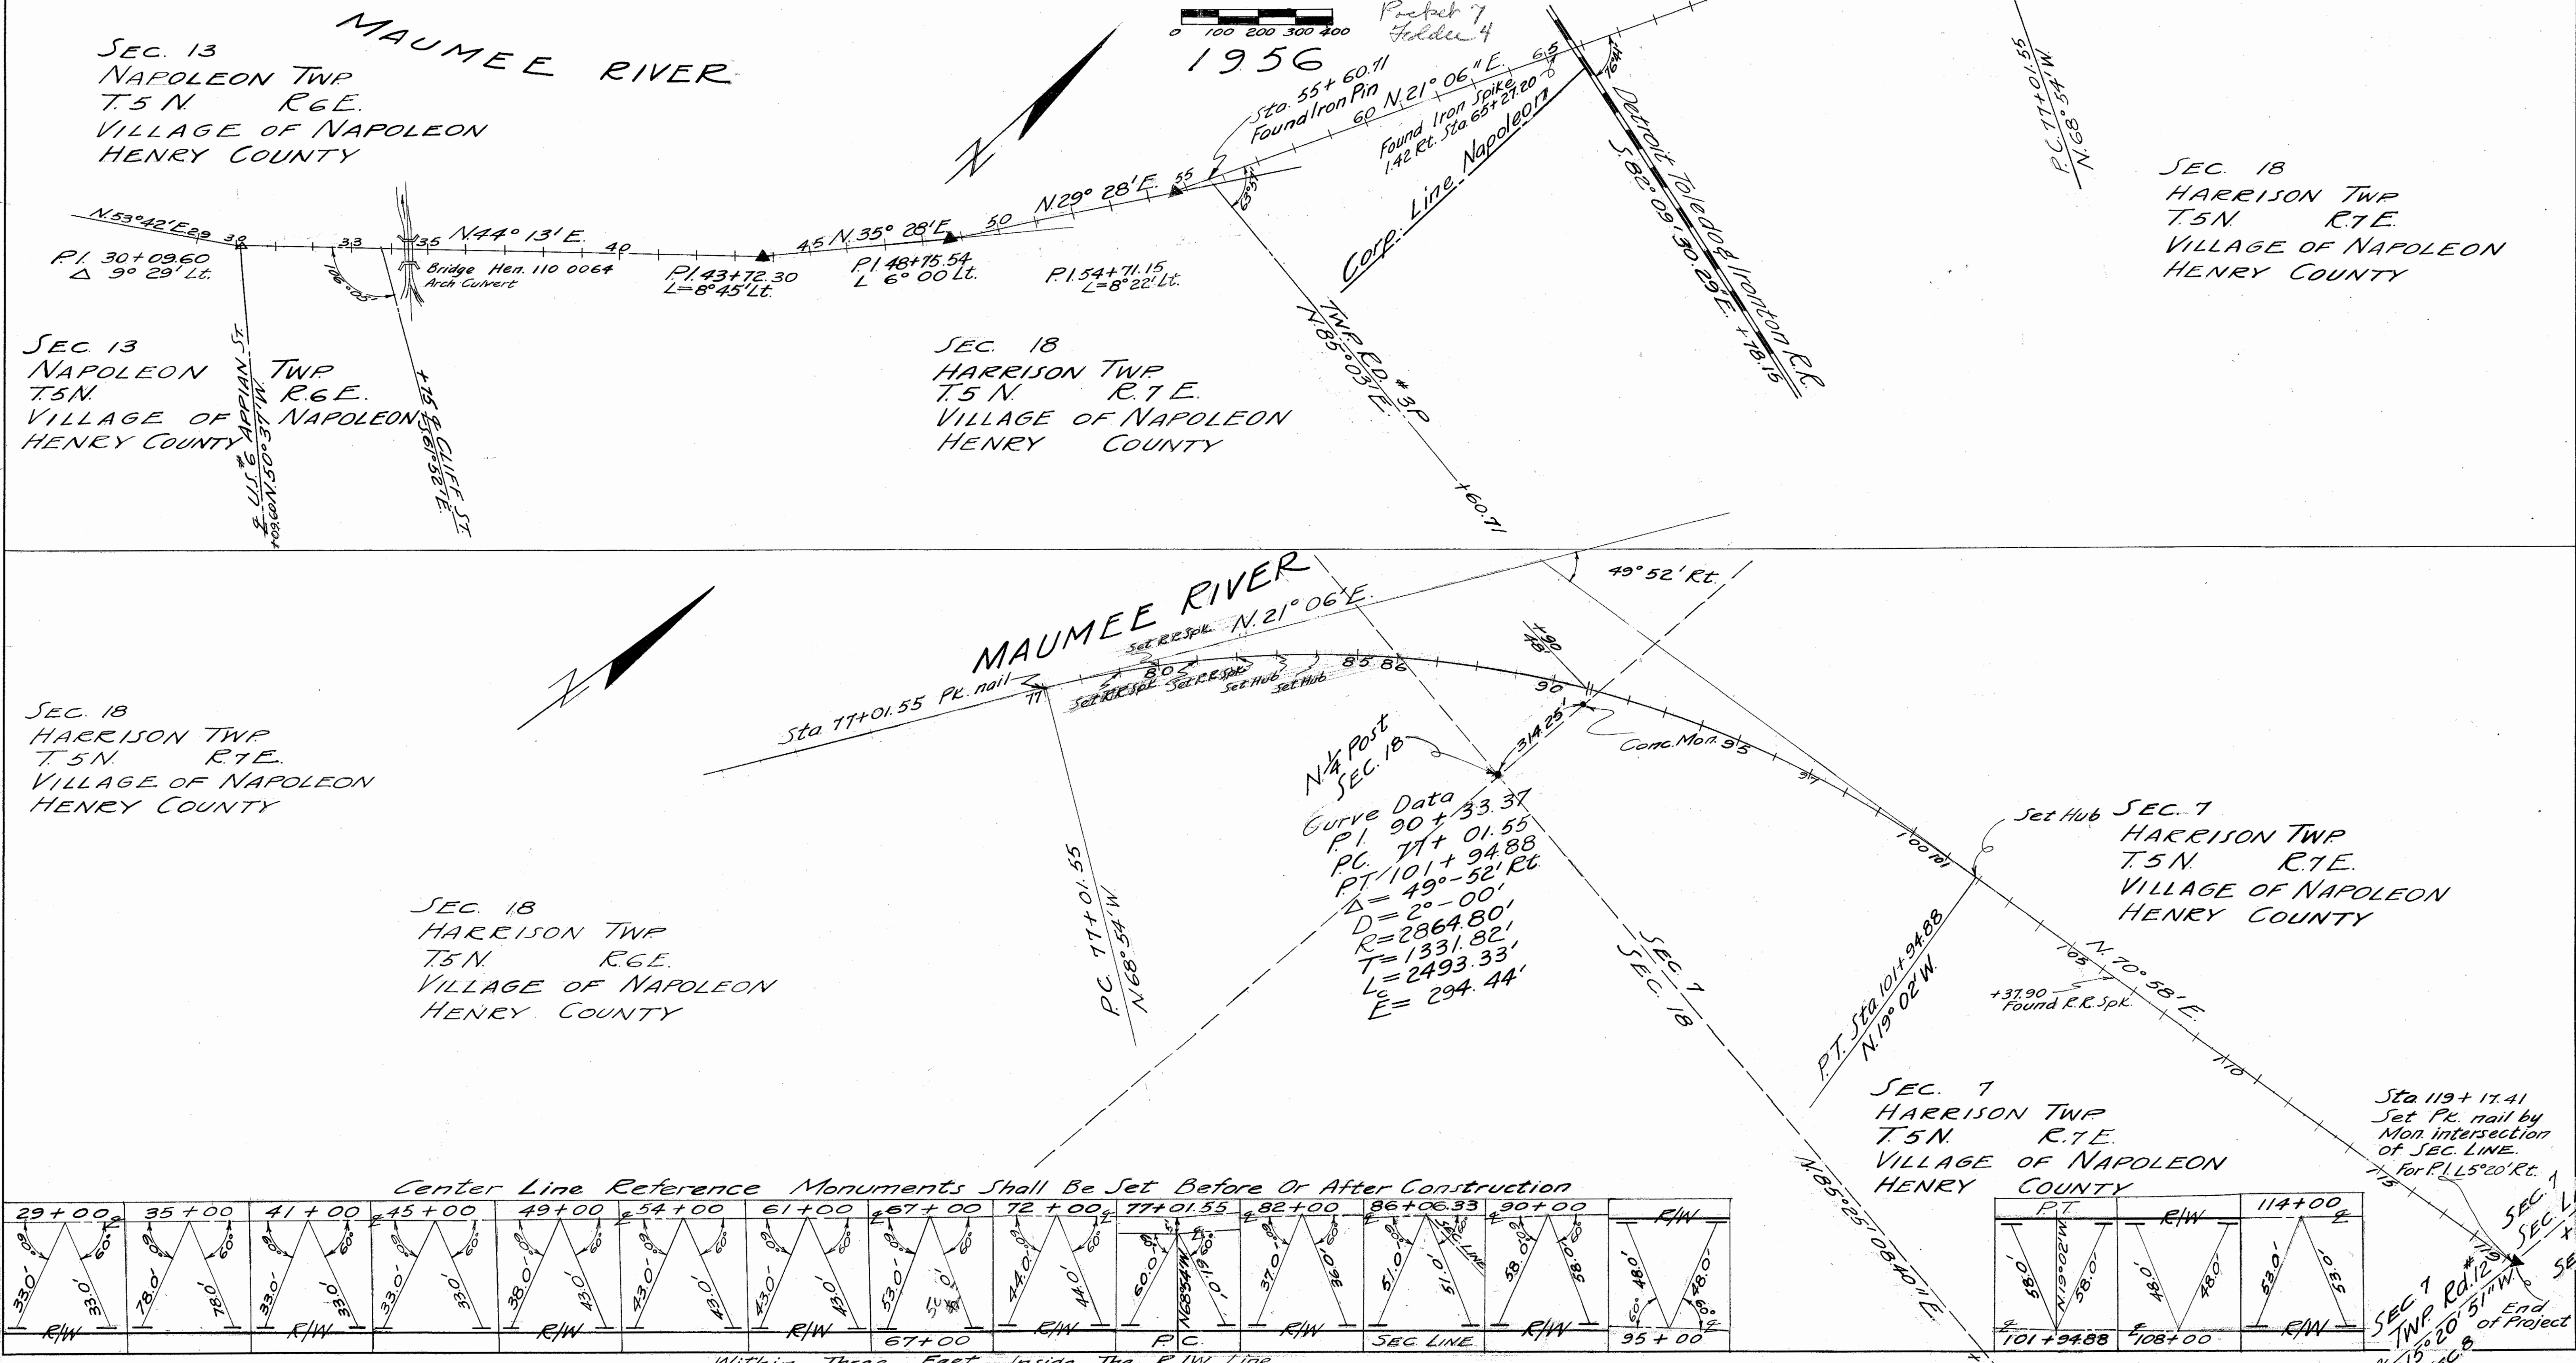


R2110 #1 B330

Sta 119+17.41
Set Pk. nail by
Mon. intersection
of SEC. LINE.
For P.L. 5°20' Rt.

SEC 7
TWP Rd. 12
N. 5° 20' 51" W

End of Project

SEC 13 NAPOLEON TWP T5N R6E VILLAGE OF NAPOLEON

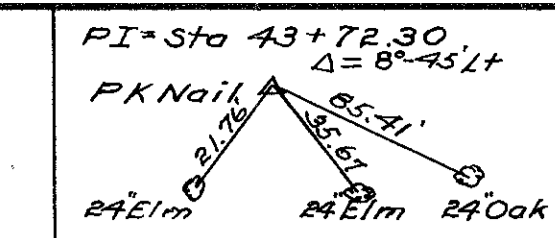


FED. RD. DIVISION	STATE	PROJECT	TYPE FUNDS
2	OHIO		

34
37



HENRY COUNTY
HEN-110-(0.57-1.24)
R/W PLAN

Scanned June 1997

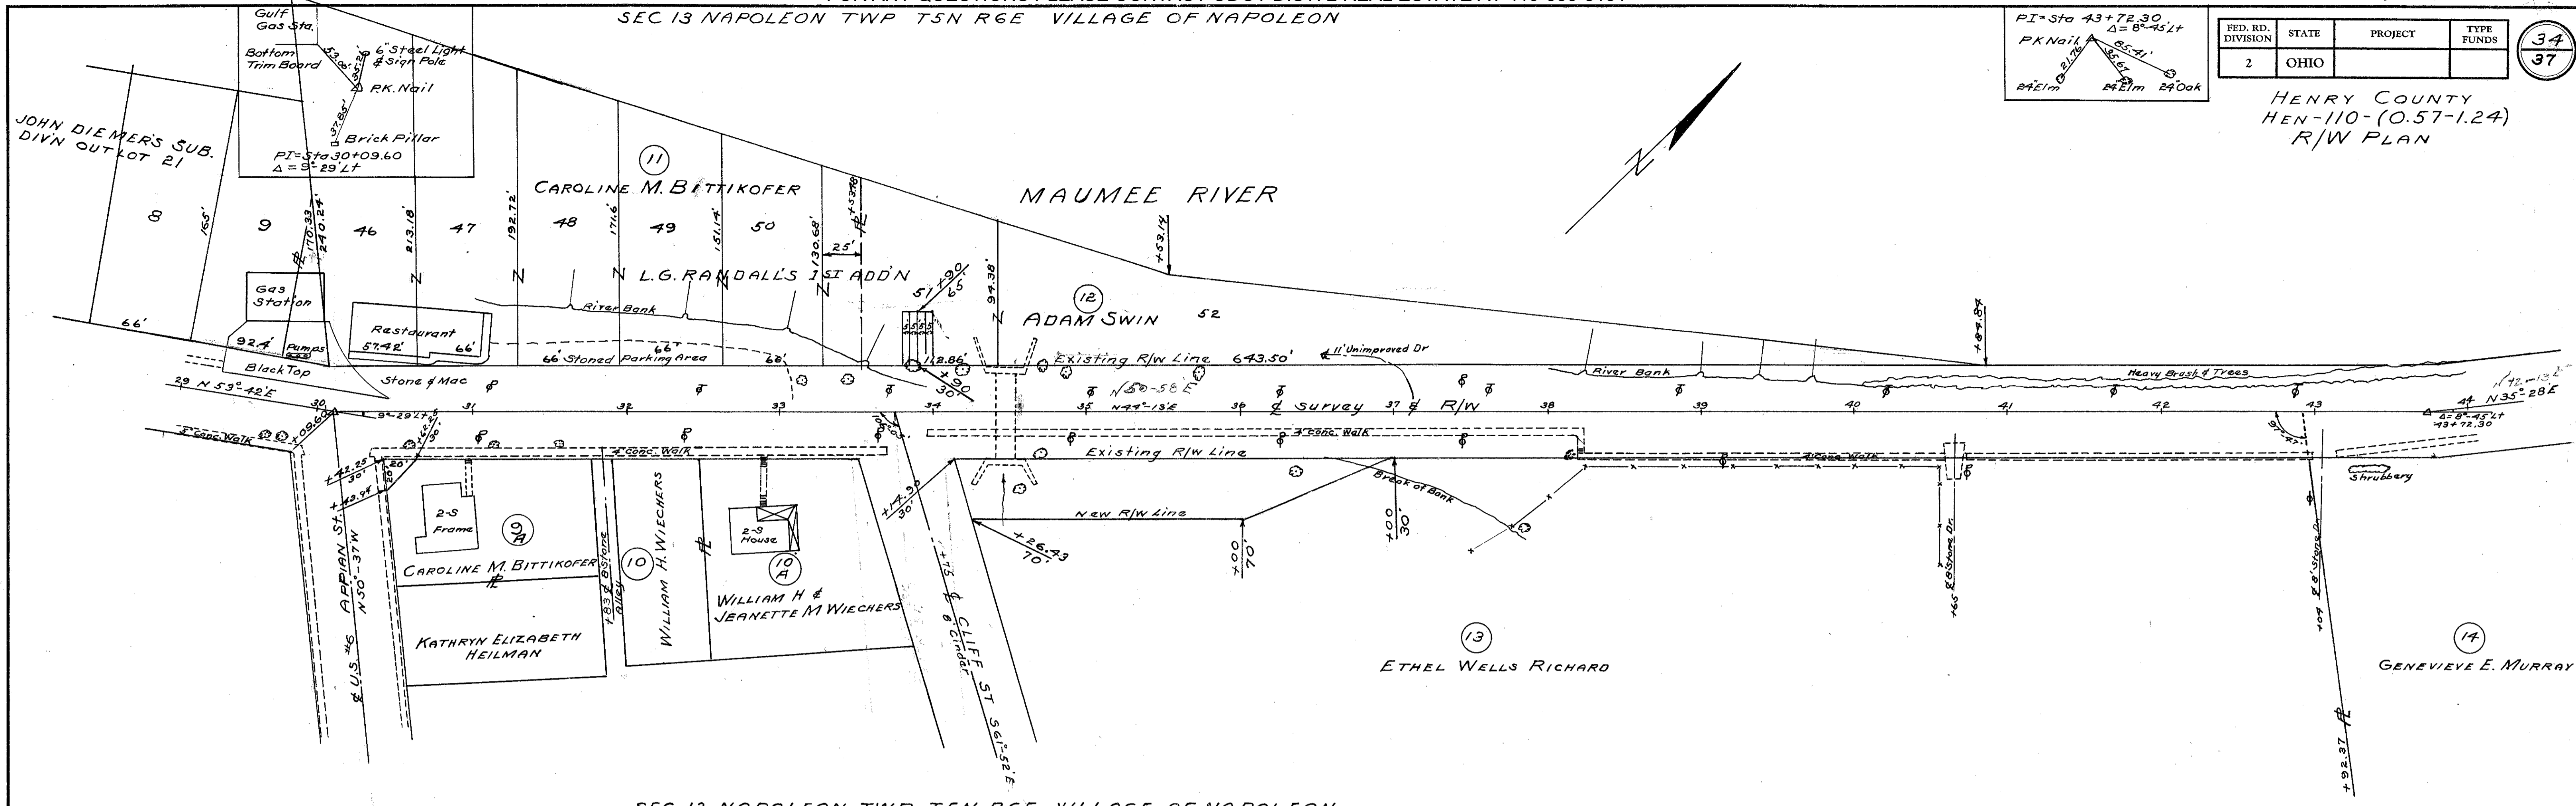


SEC 13 NAPOLEON TWP T5N R6E VILLAGE OF NAPOLEON

SEC 18 HARRISON TWP T5N R7E VILLAGE OF NAPOLEON

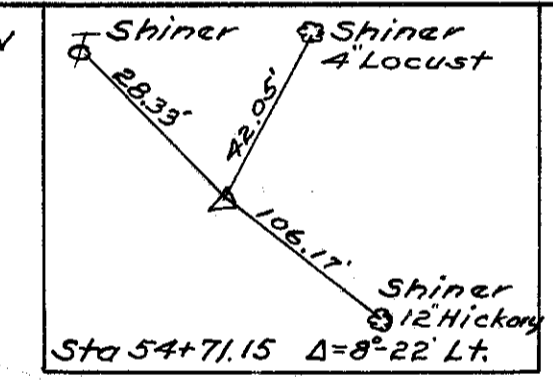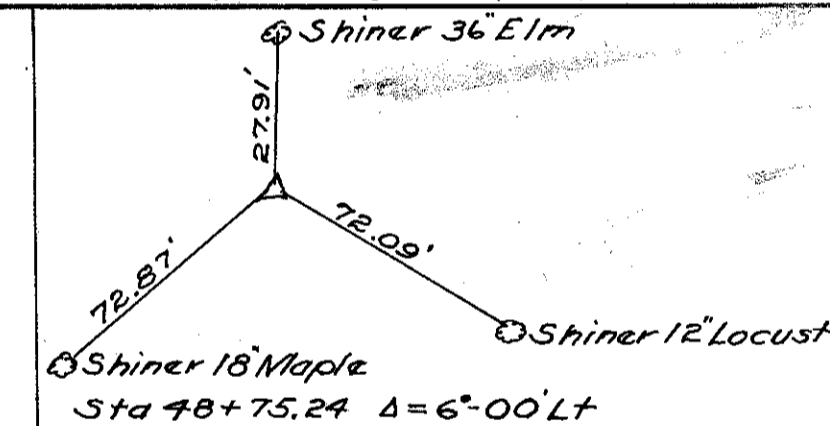

MAUMEE RIVER

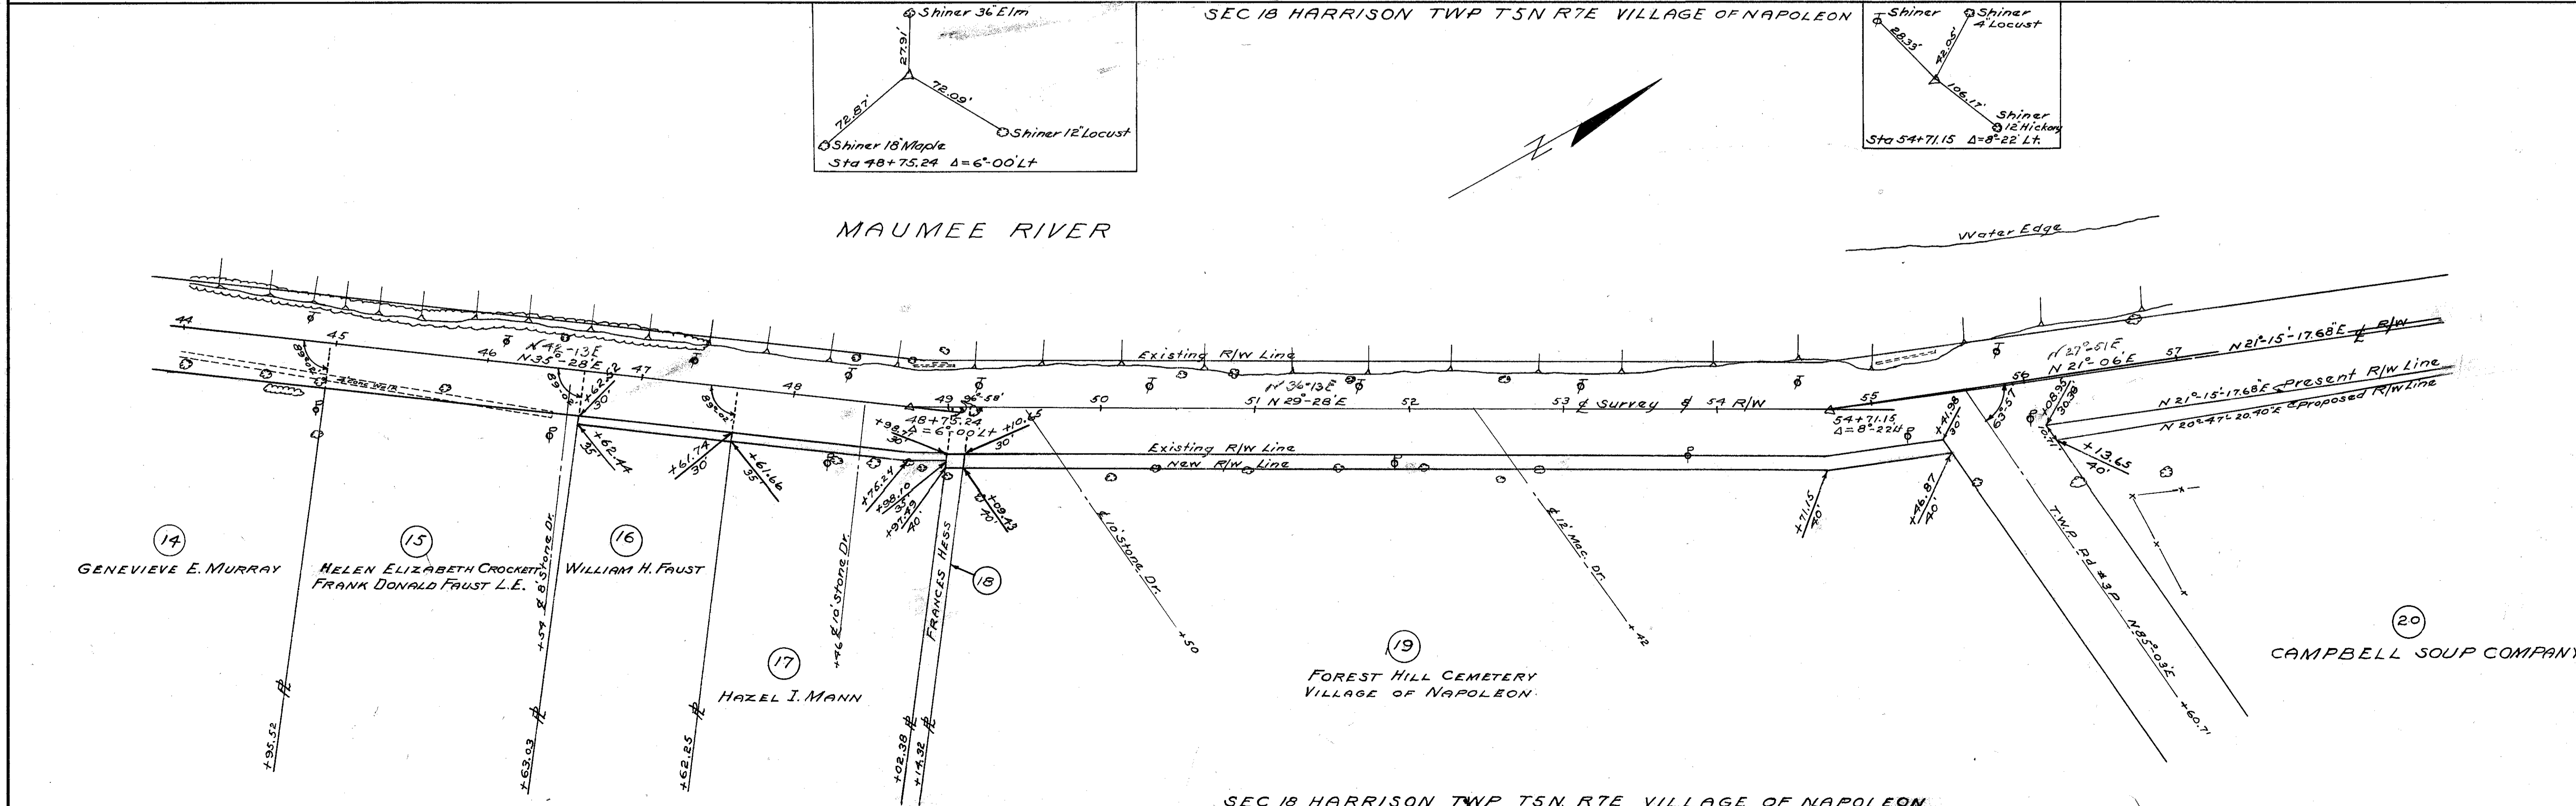

SEC 18 HARRISON TWP T5N R7E VILLAGE OF NAPOLEON




SEC. 18 HARRISON TWP. T. 5 N. R. 7 E.

FED. RD. DIVISION	STATE	PROJECT	TYPE FUNDS
2	OHIO		

35
37


HENRY COUNTY
HEN-110-(0.51-1.24)
R/W PLAN

MAUMEE RIVER

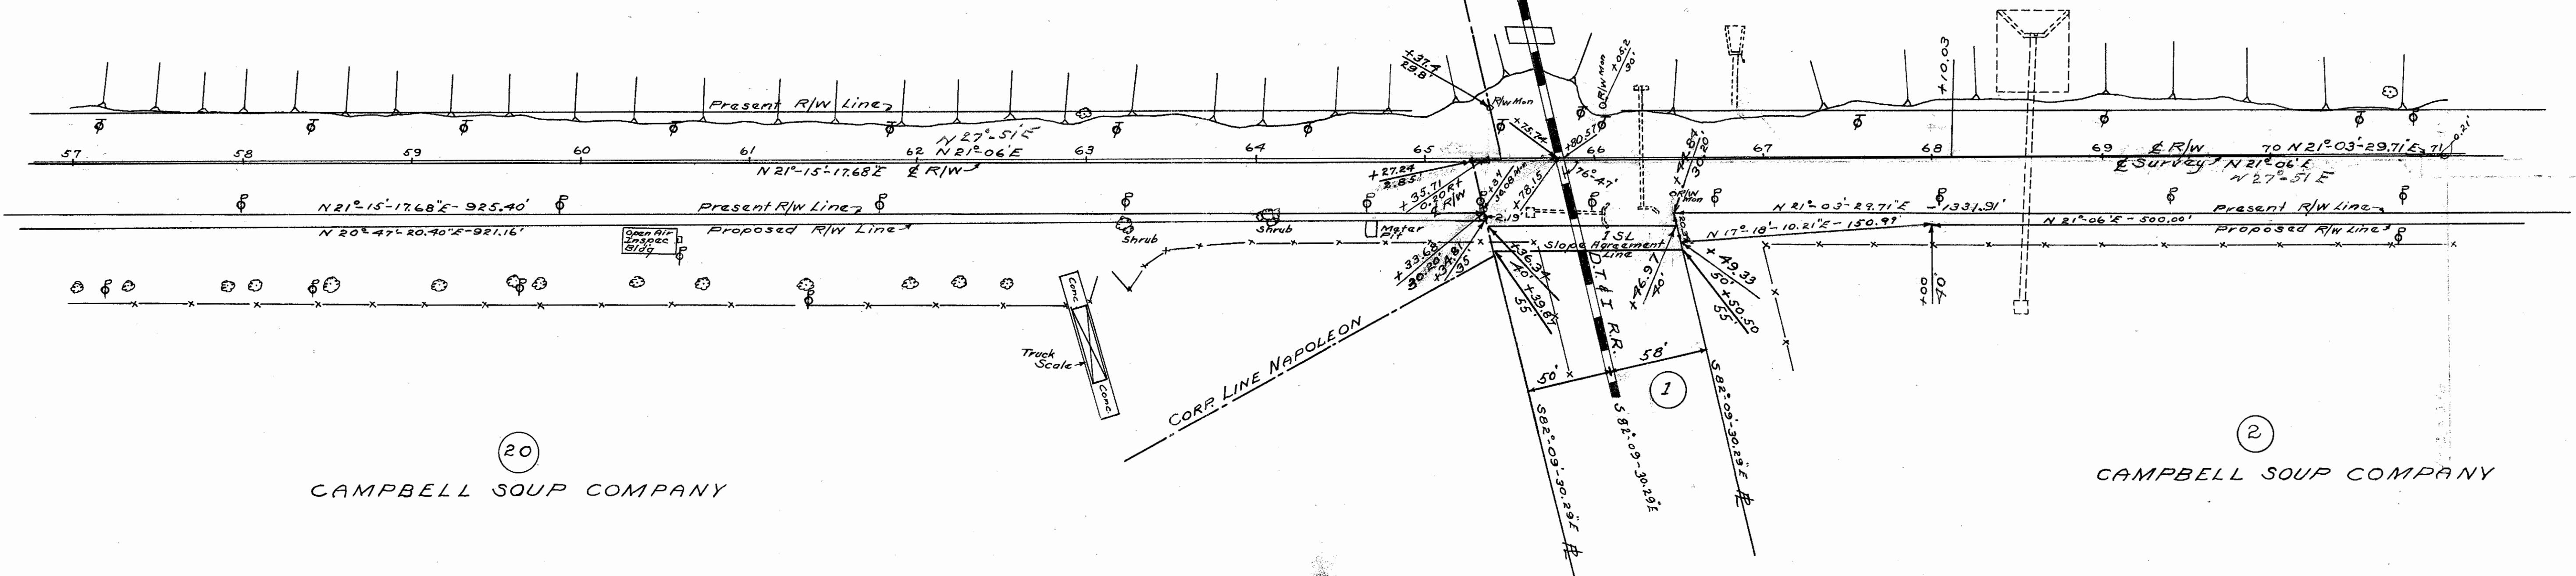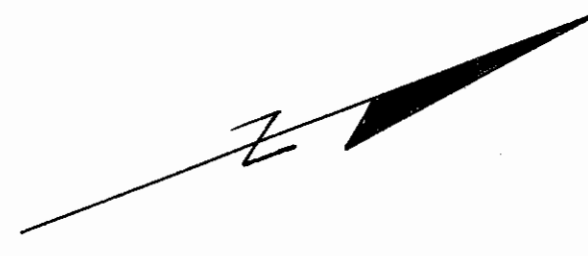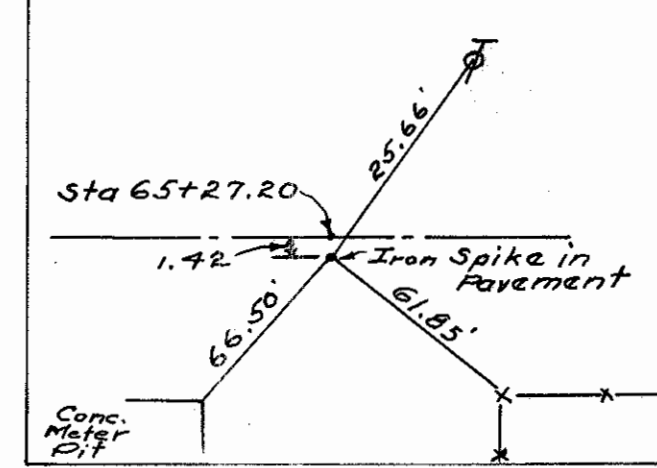

SEC. 18 HARRISON TWP. T. 5 N. R. 7 E.
SEC. 18 HARRISON TWP. T. 5 N. R. 7 E.

MAUMEE RIVER

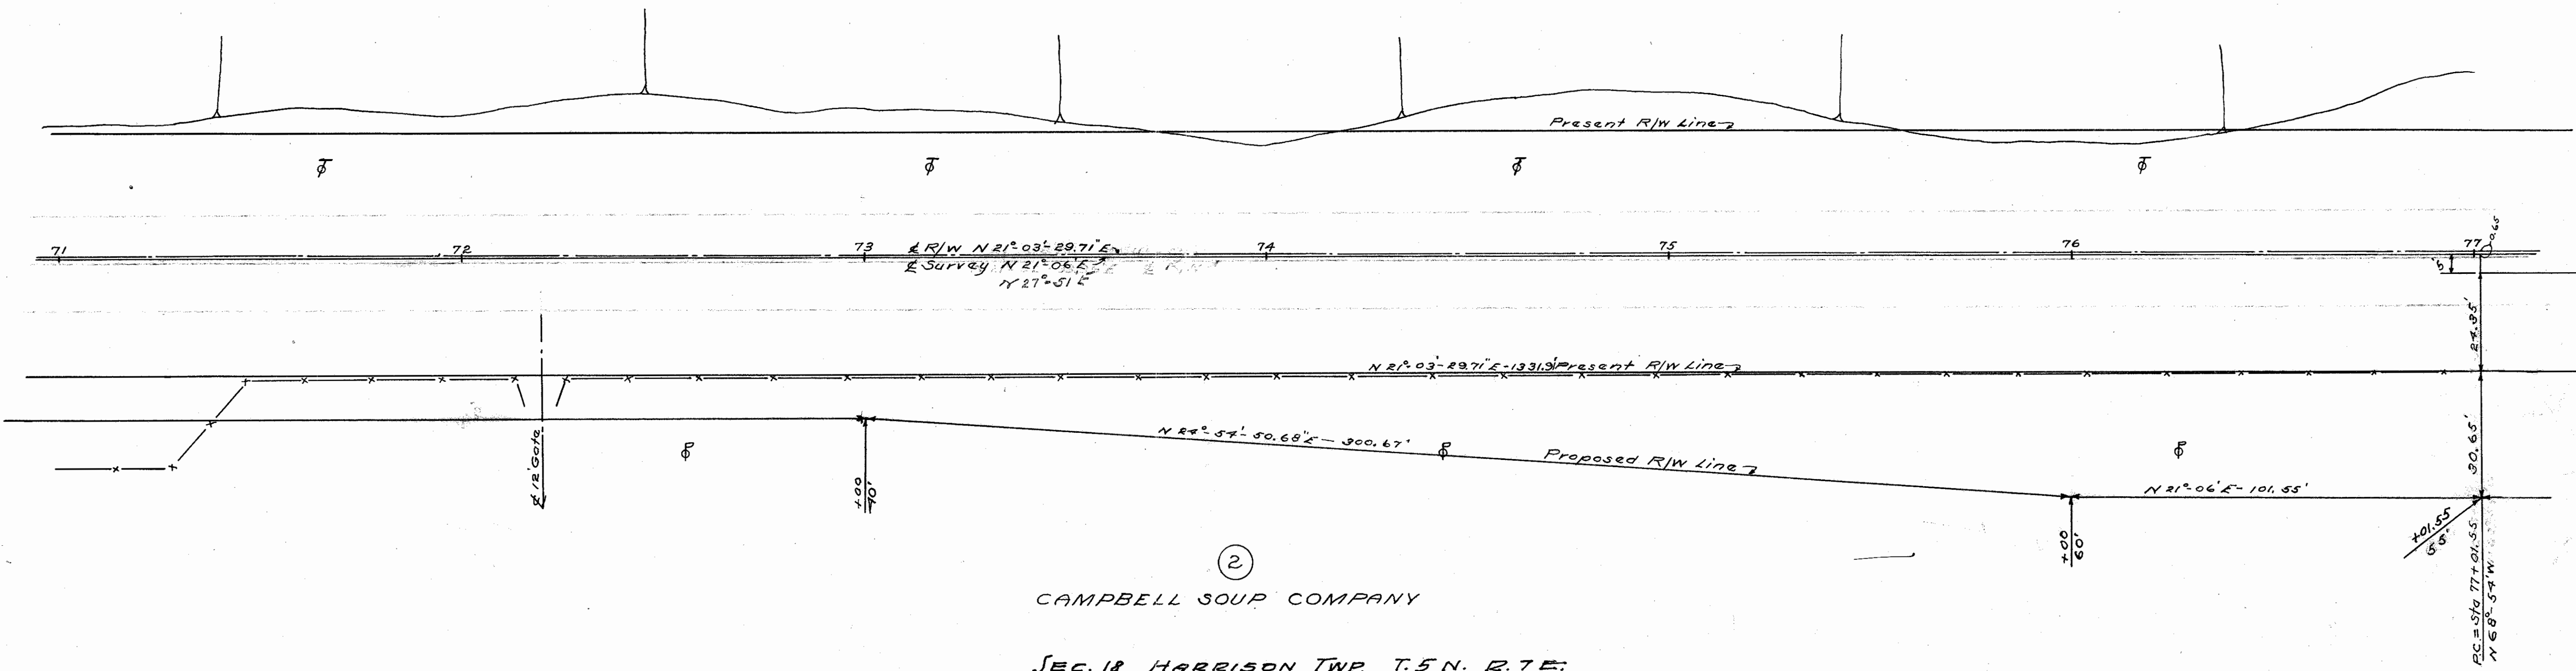

SEC. 18 HARRISON TWP. T. 5 N. R. 7 E.



FED. RD. DIVISION	STATE	PROJECT	TYPE FUNDS
2	OHIO		

36
37

HENRY COUNTY
 HEN-110-(0.57-1.24)
 R/W PLAN

Note: Shift of 5' to right on tangent line at Sta 77+01.55 = P.C.


MAUMEE RIVER

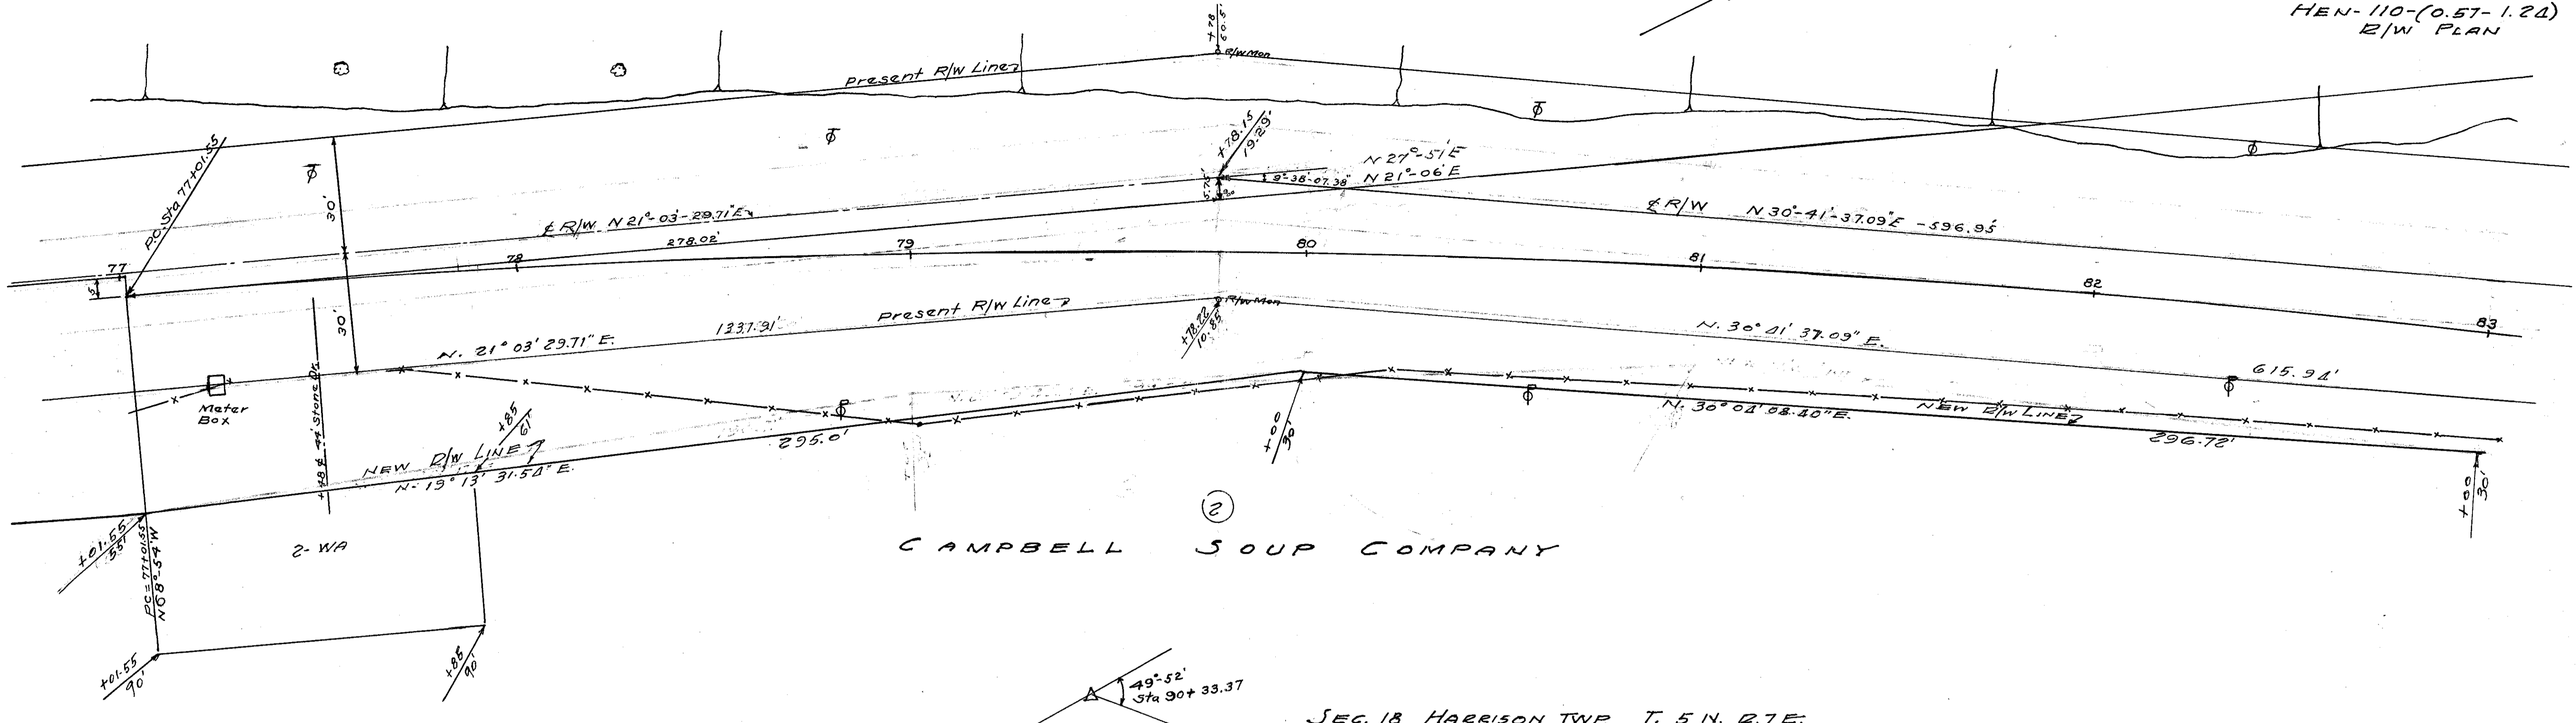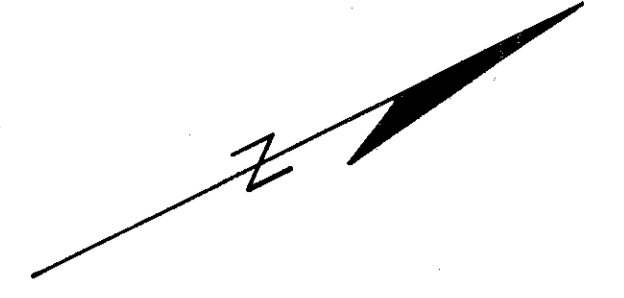

CAMPBELL SOUP COMPANY

SEC. 18 HARRISON TWP. T. 5 N. R. 7 E.

SEC. 7 HARRISON TWP. T. 5 N. R. 7 E.

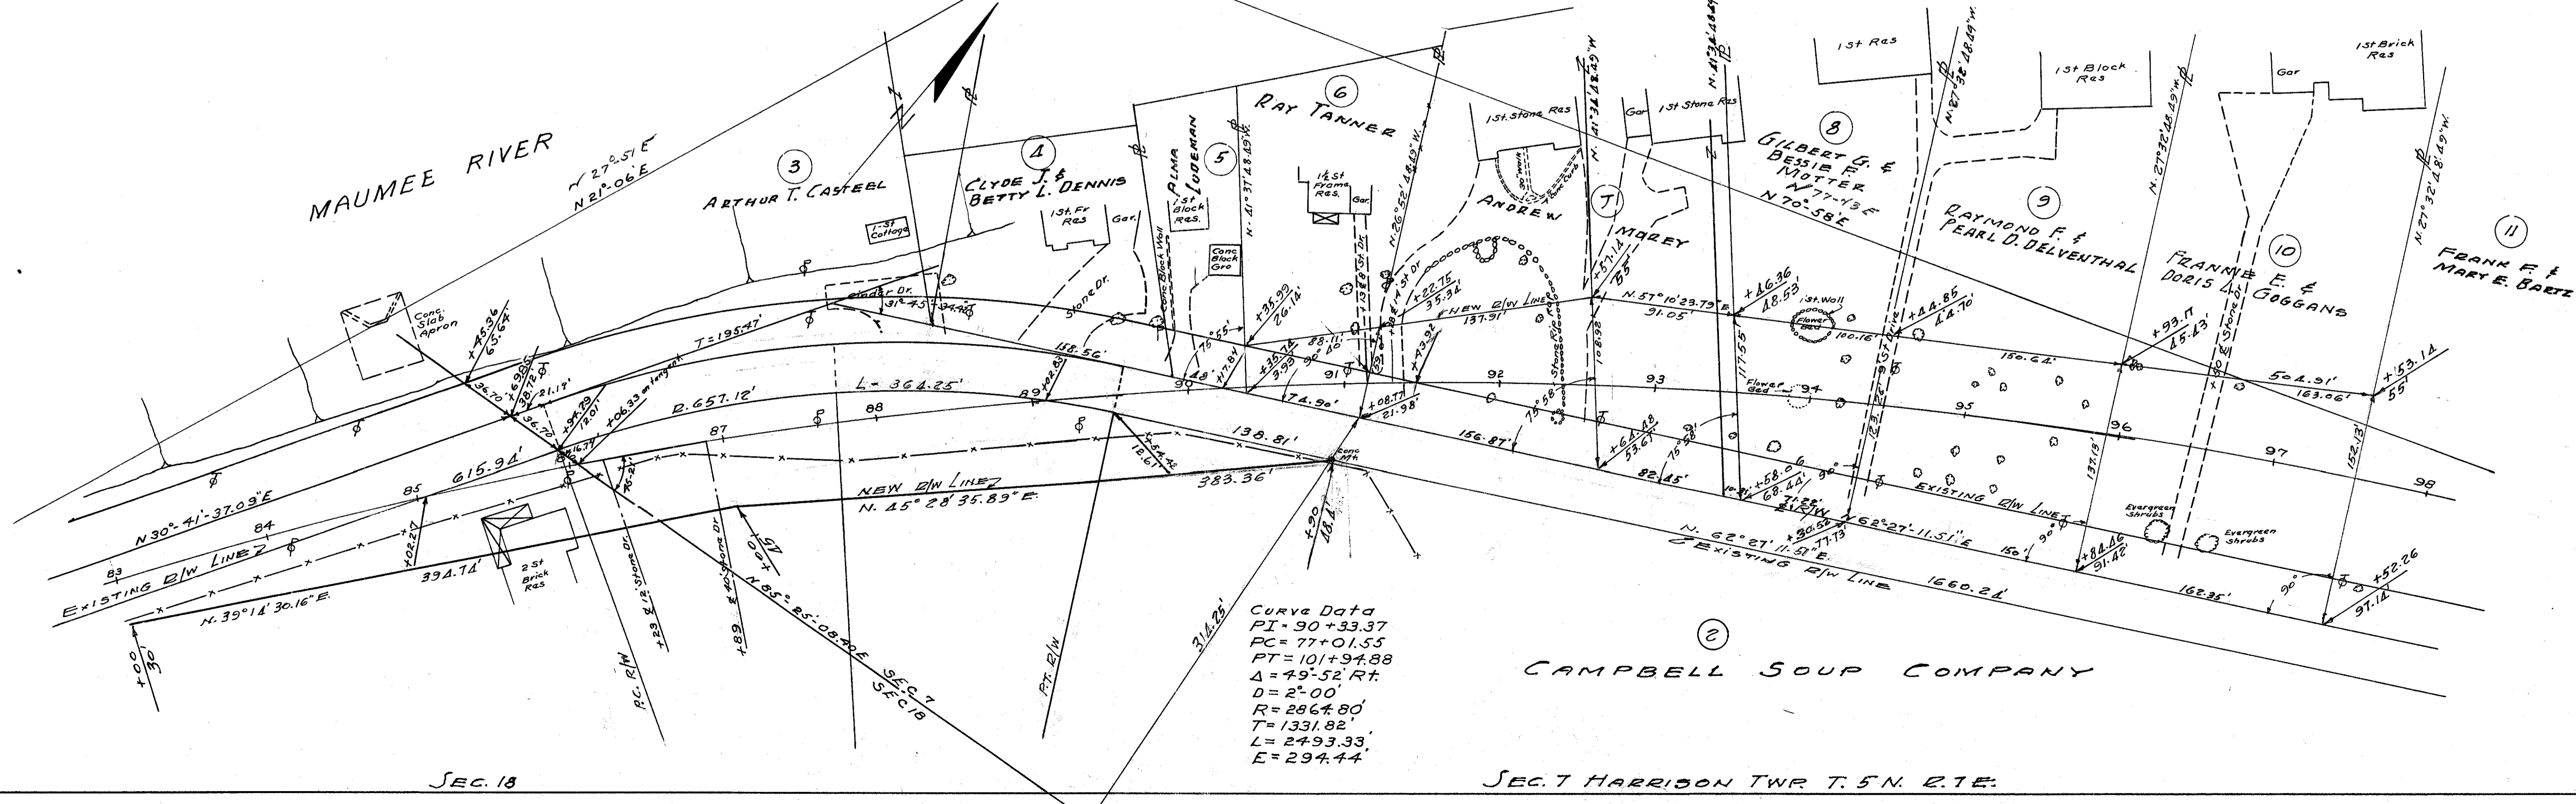

Curve Data
 PI = 90+33.37
 PC = 77+01.55
 PT = 101+94.88
 Δ = 49° 52' Rt.
 D = 2° 00'
 R = 2864.80'
 L = 1331.82'
 E = 294.44'

CAMPBELL SOUP COMPANY

SEC. 7 HARRISON TWP. T. 5 N. R. 7 E.



SEC. 18

Scan 1447


FED. RD. DIVISION	STATE	PROJECT	TYPE FUNDS
2	OHIO		

HENRY COUNTY
HEN-110-(0.57-1.22)
R/W PLAN



Scanned
JUNE 1997

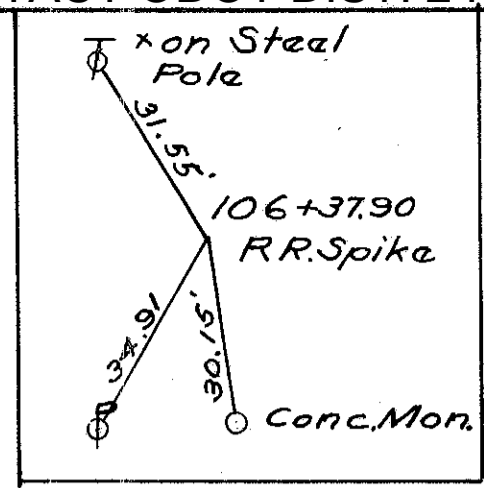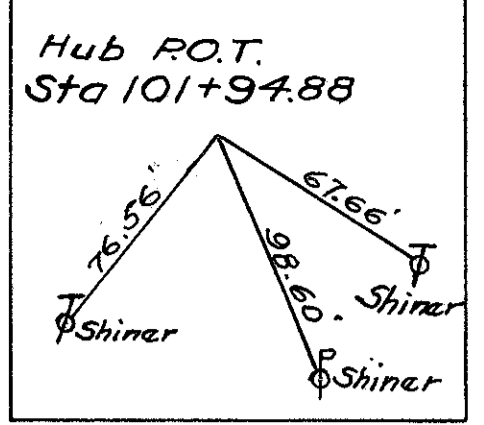

SEC. 7 HARRISON TWP. T. 5 N. R. 7 E.

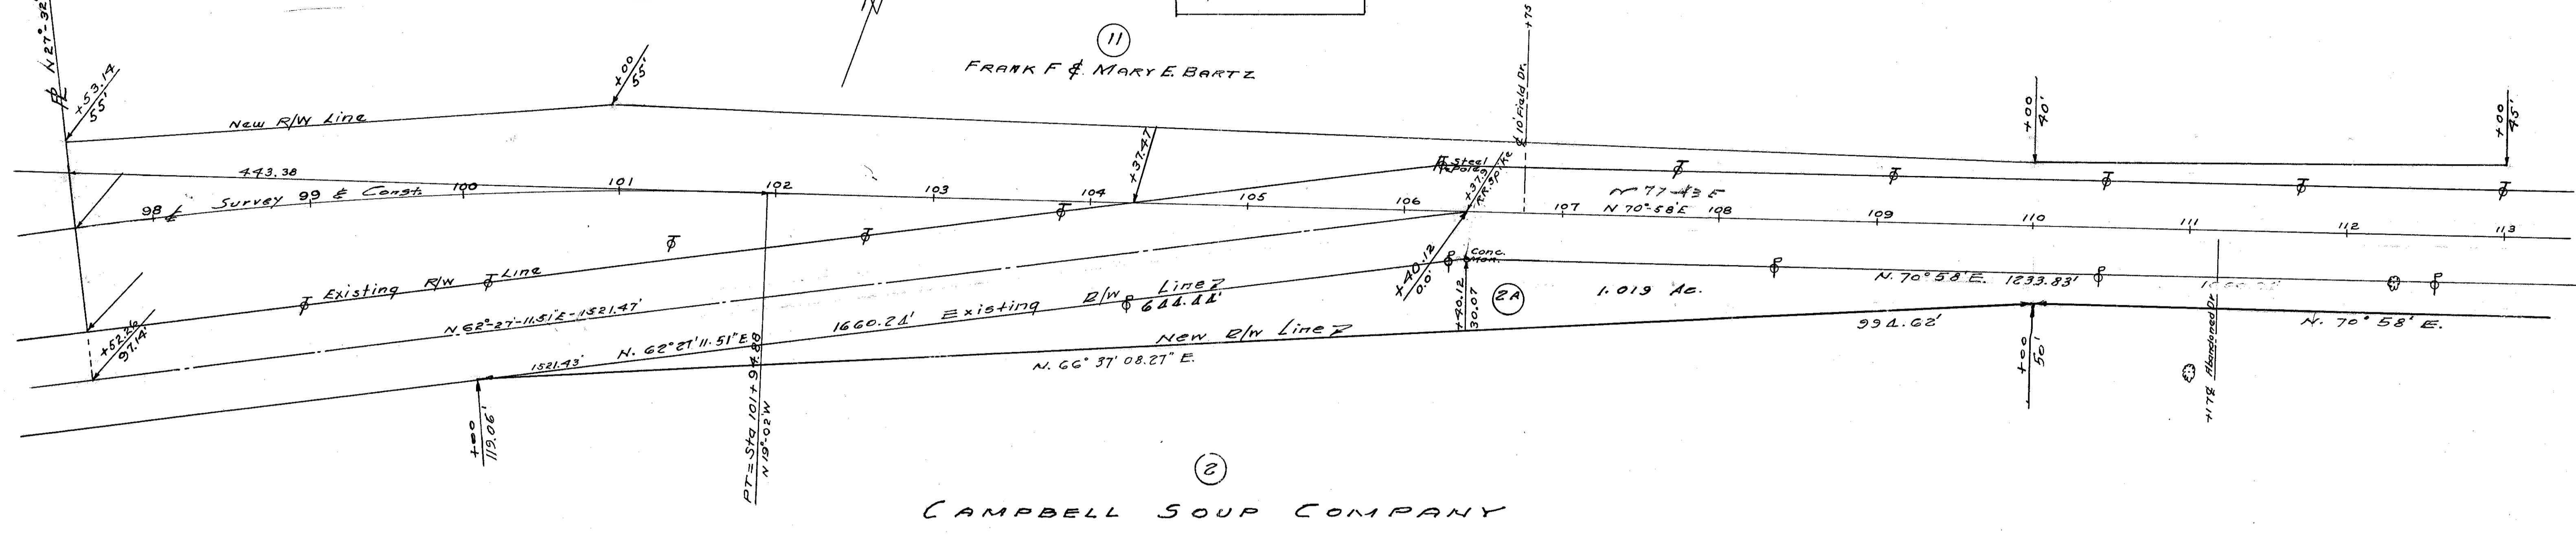

SEC. 7 HARRISON TWP. T. 5 N. R. 7 E.

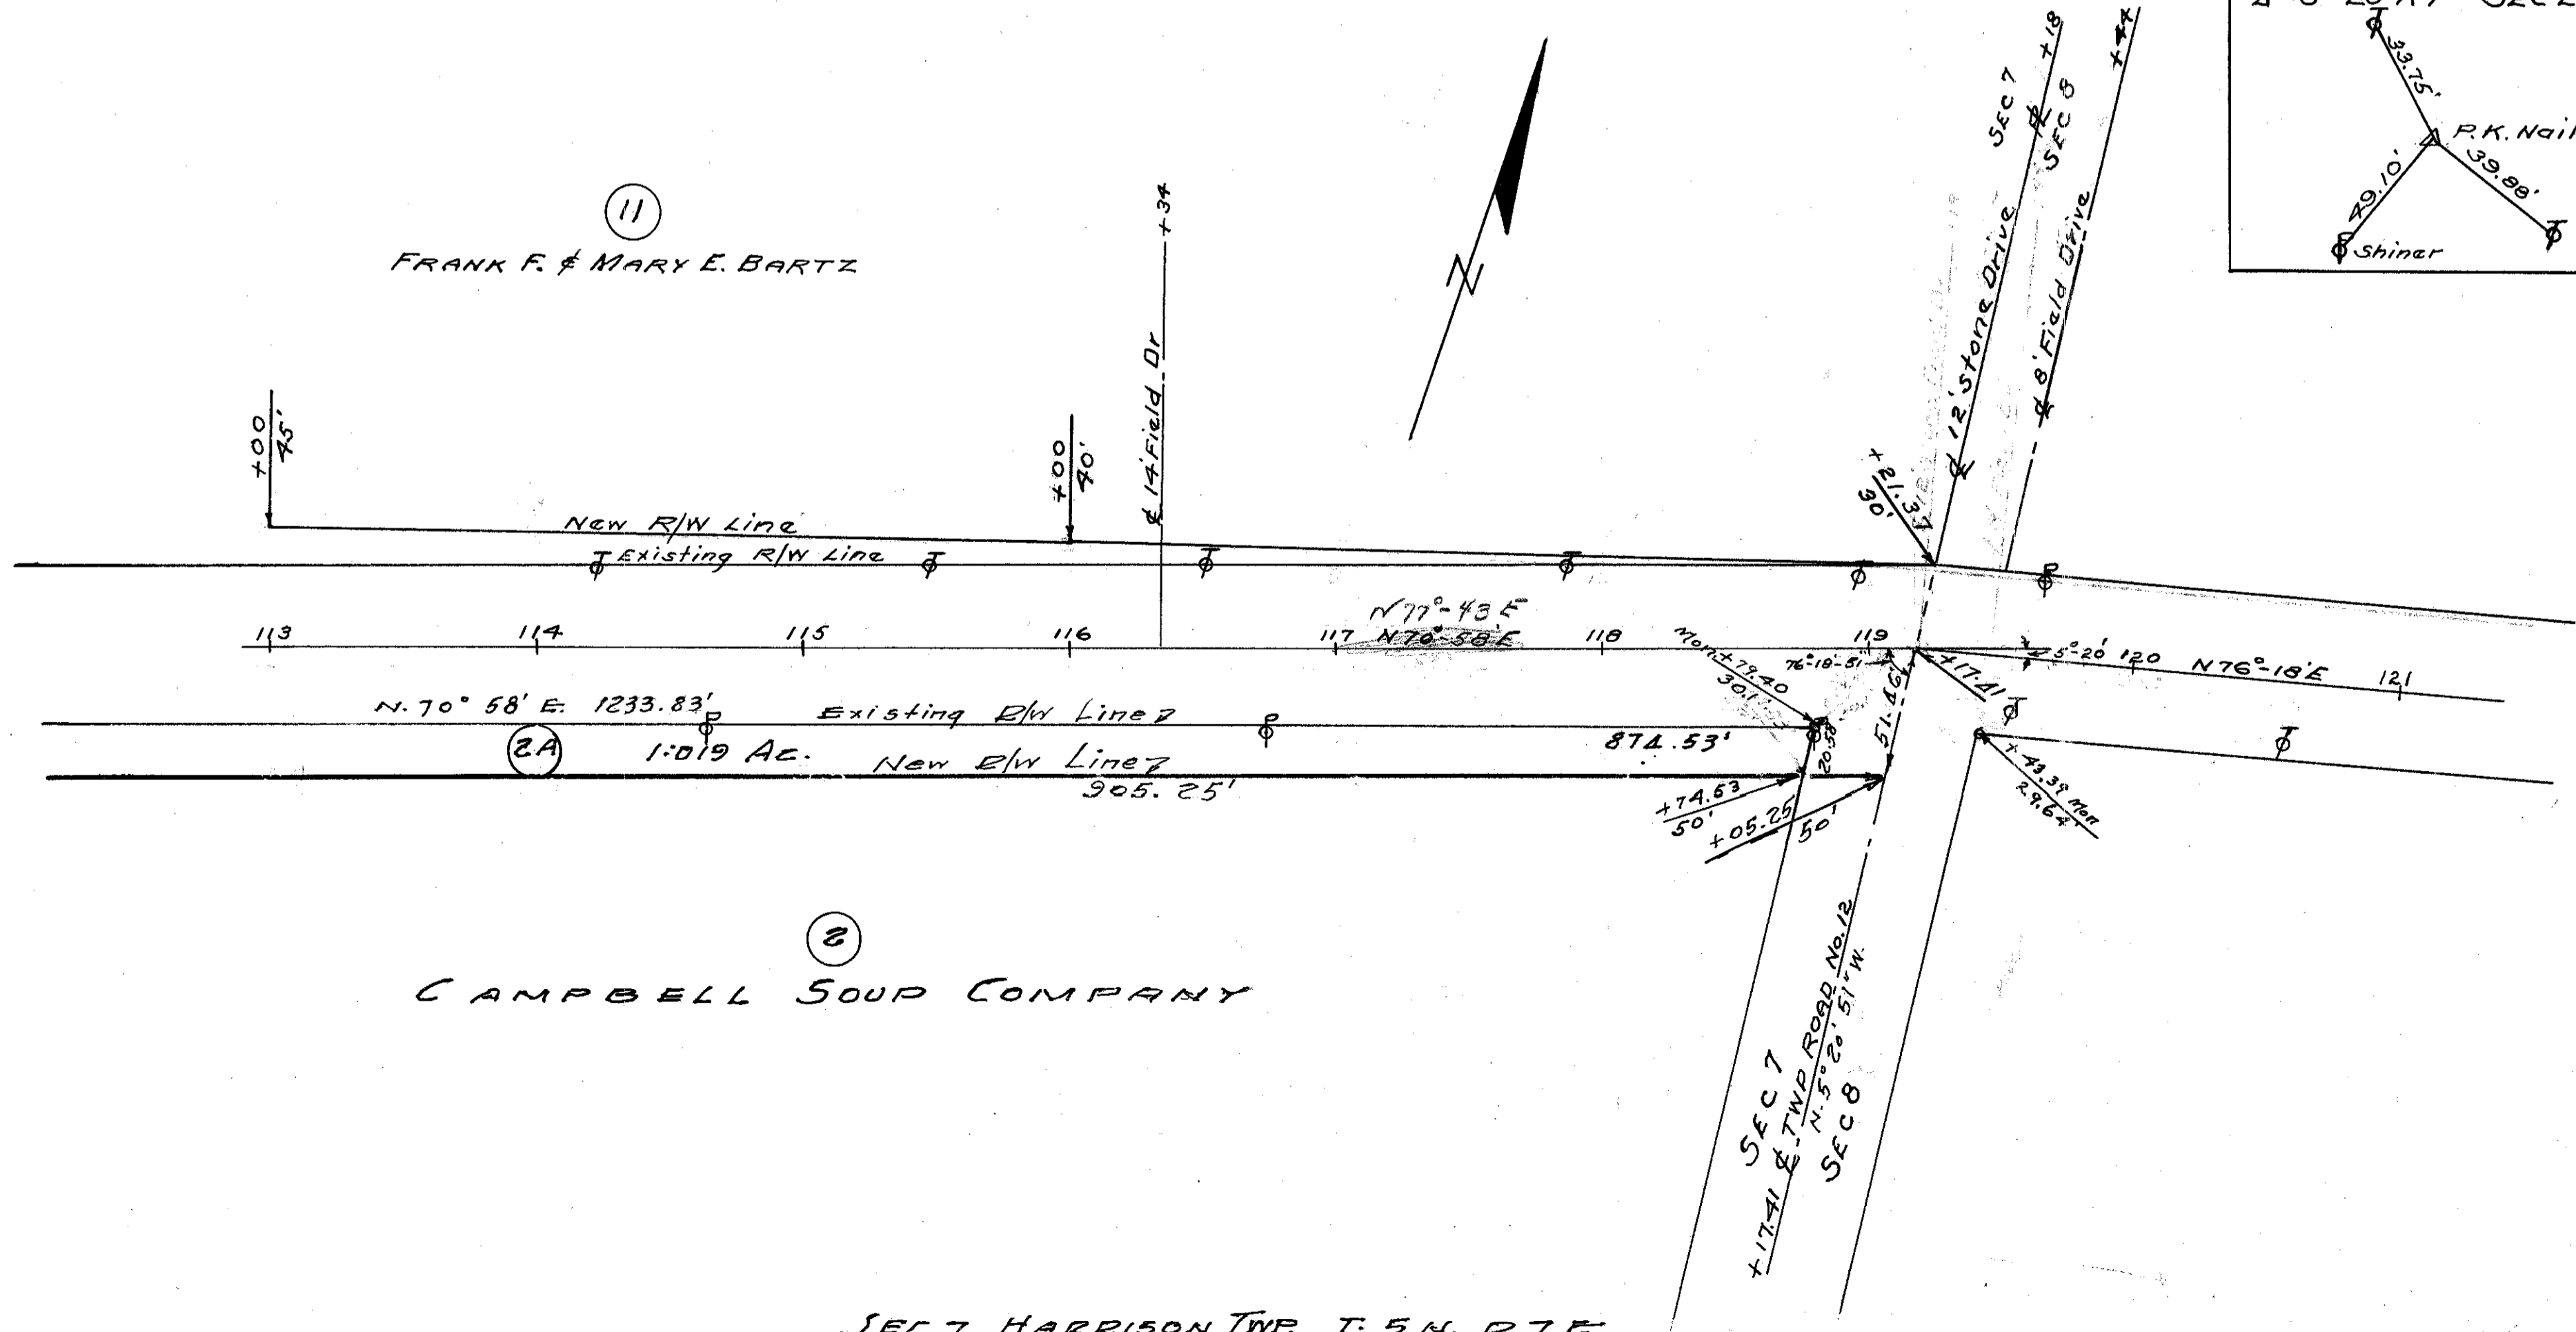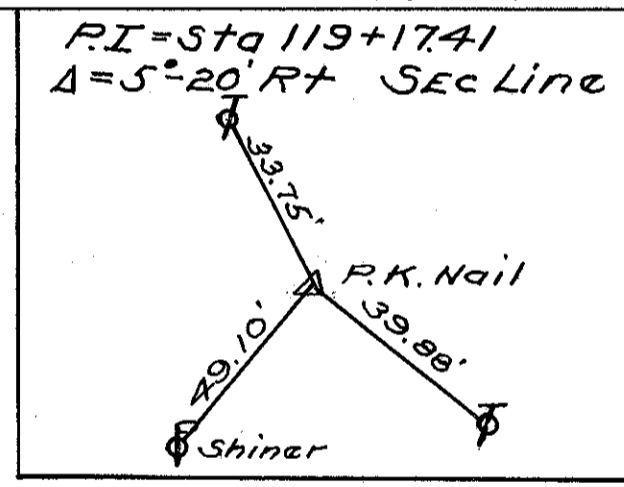

SEC. 7 HARRISON TWP. T. 5 N. R. 7 E.