
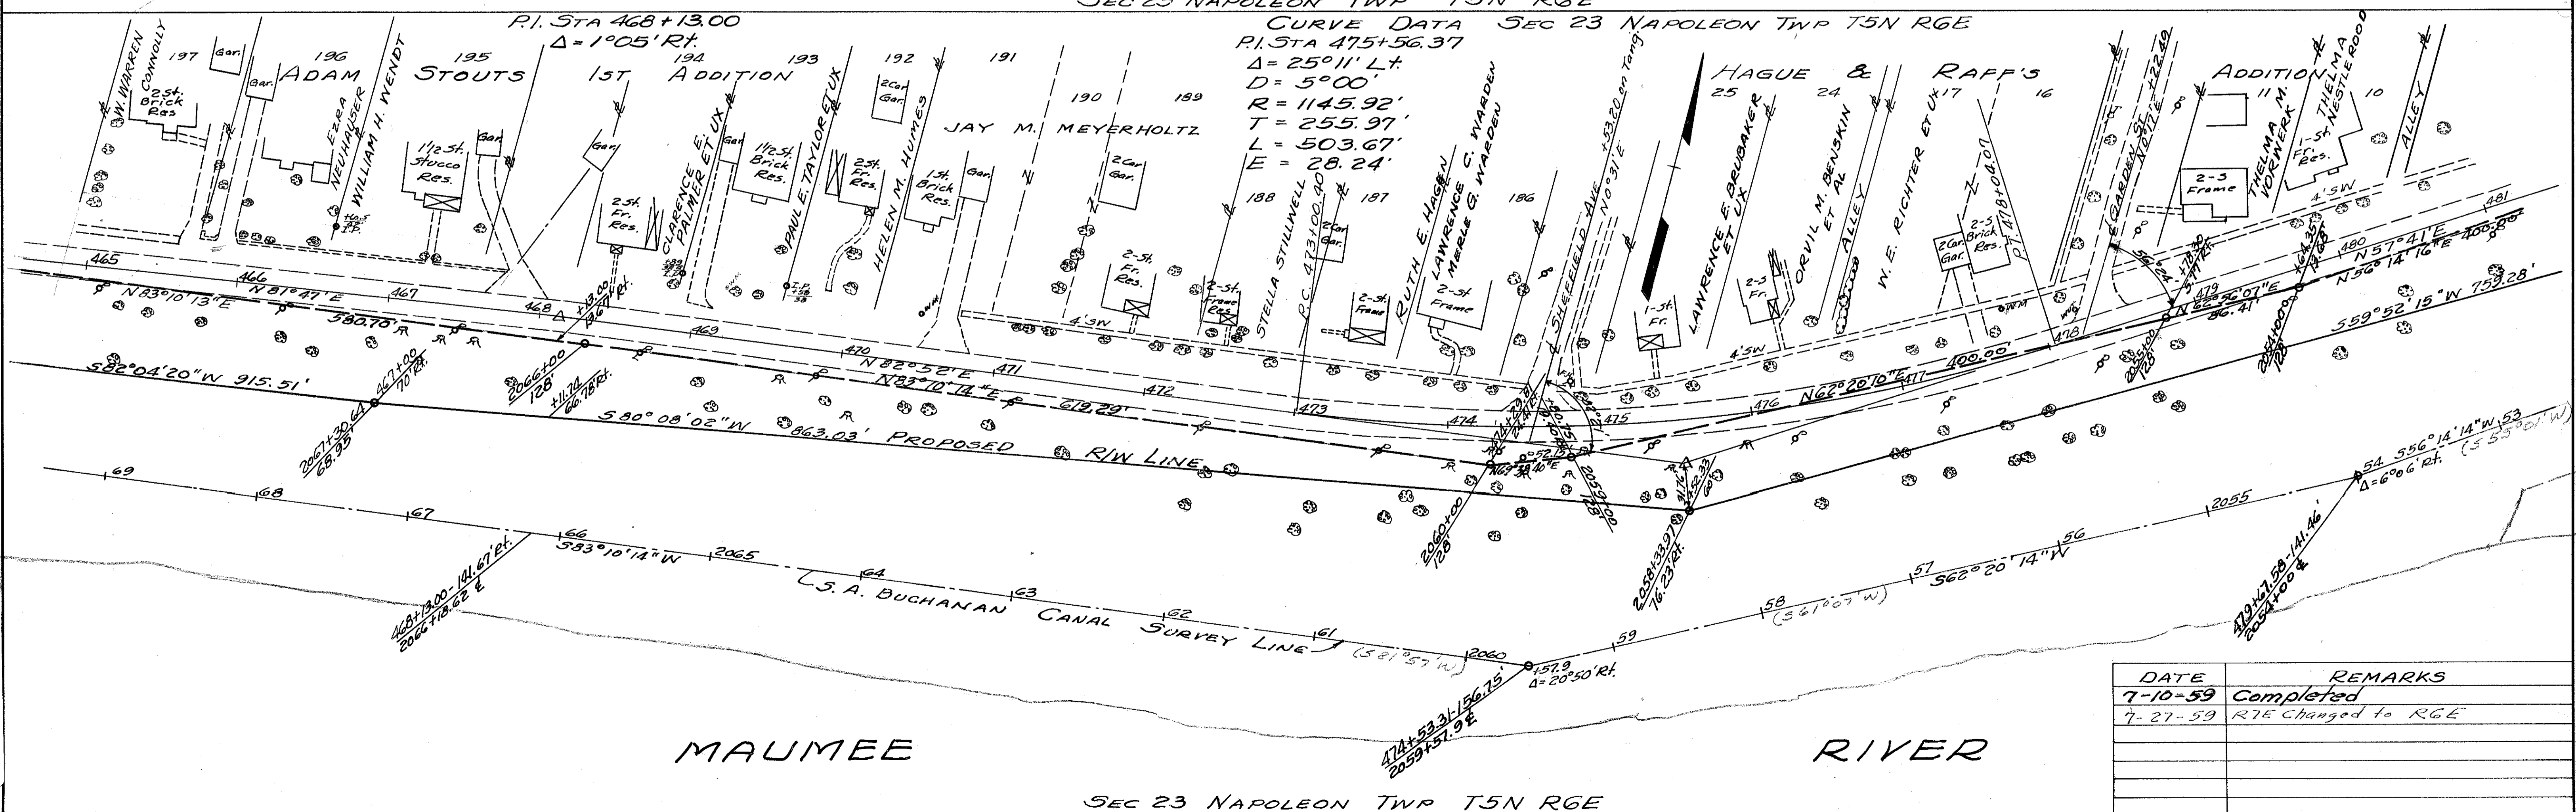


FED. RD. DIVISION	STATE	PROJECT	1/2
2	OHIO		

Scanned June 1997

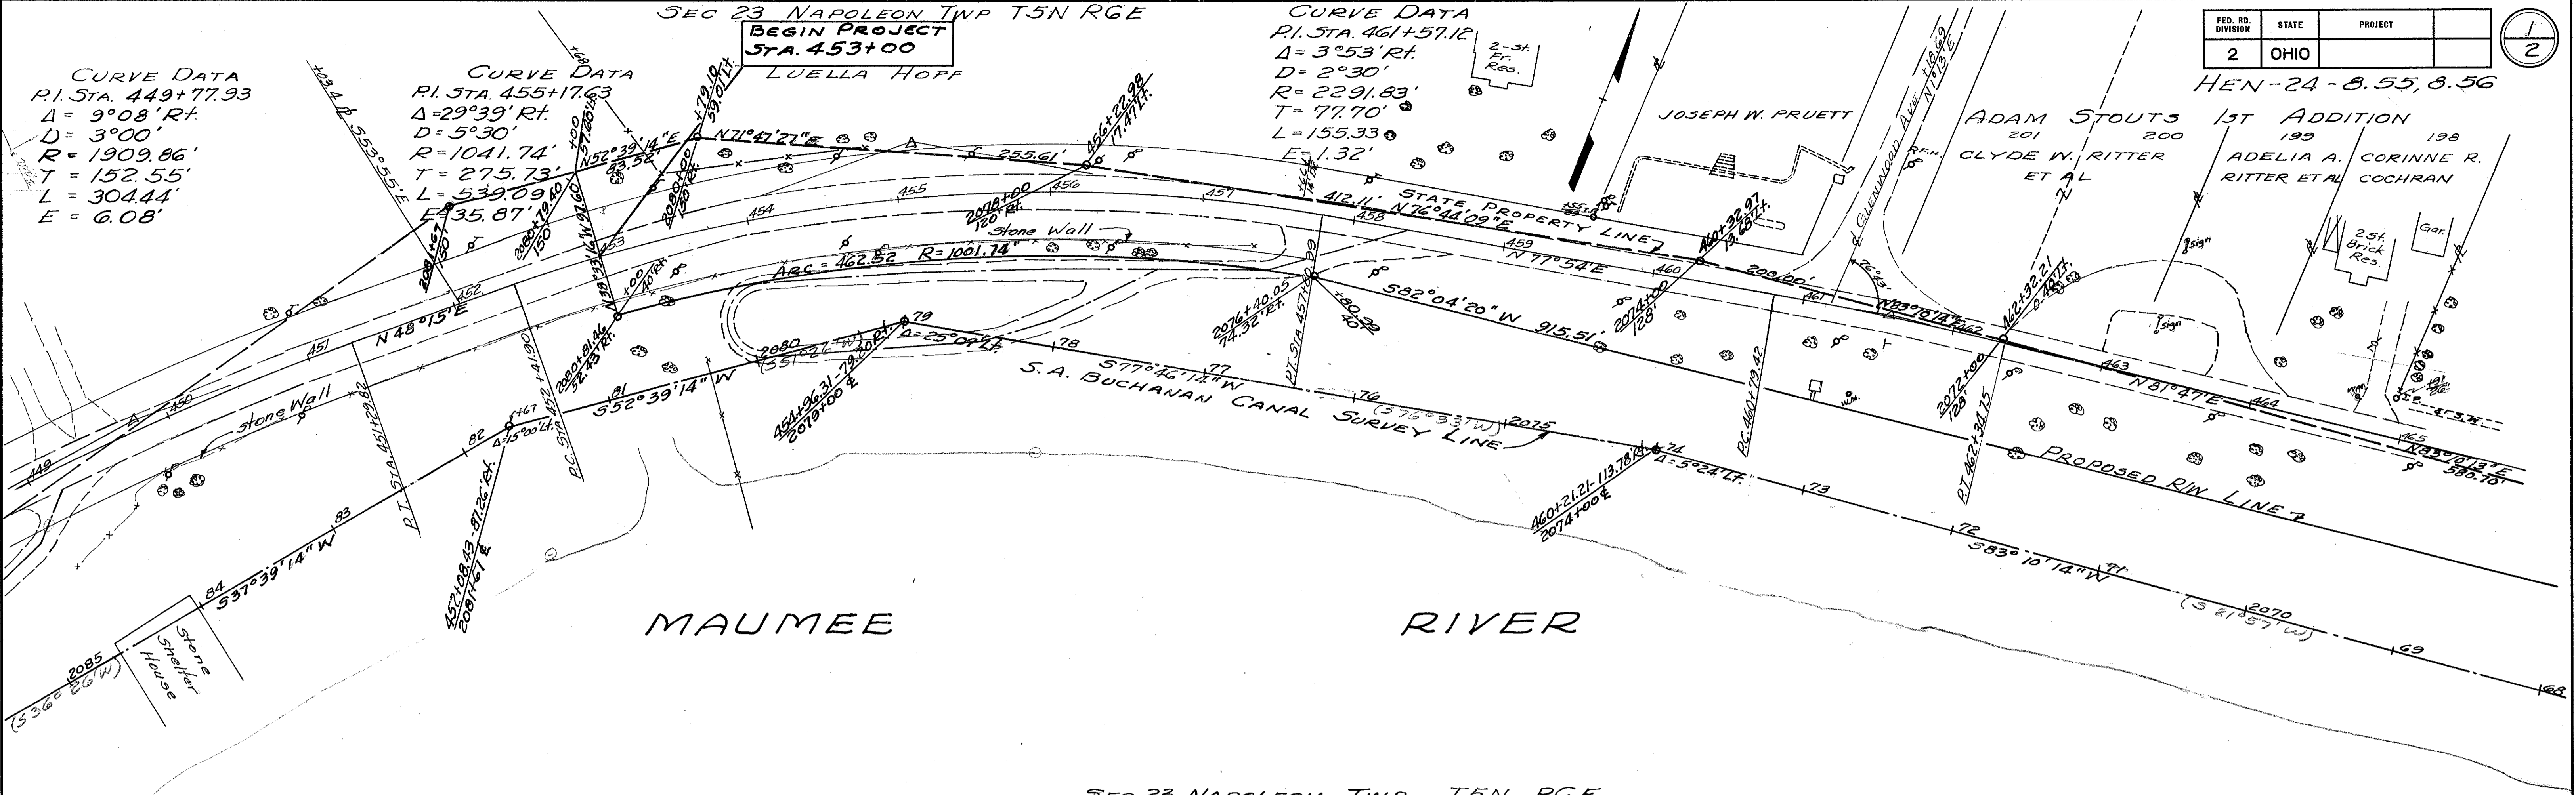


R-2424 * 2 B-25

FED. RD. DIVISION	STATE	PROJECT	
2	OHIO		

2
2

HEN-24-8.55, 8.56

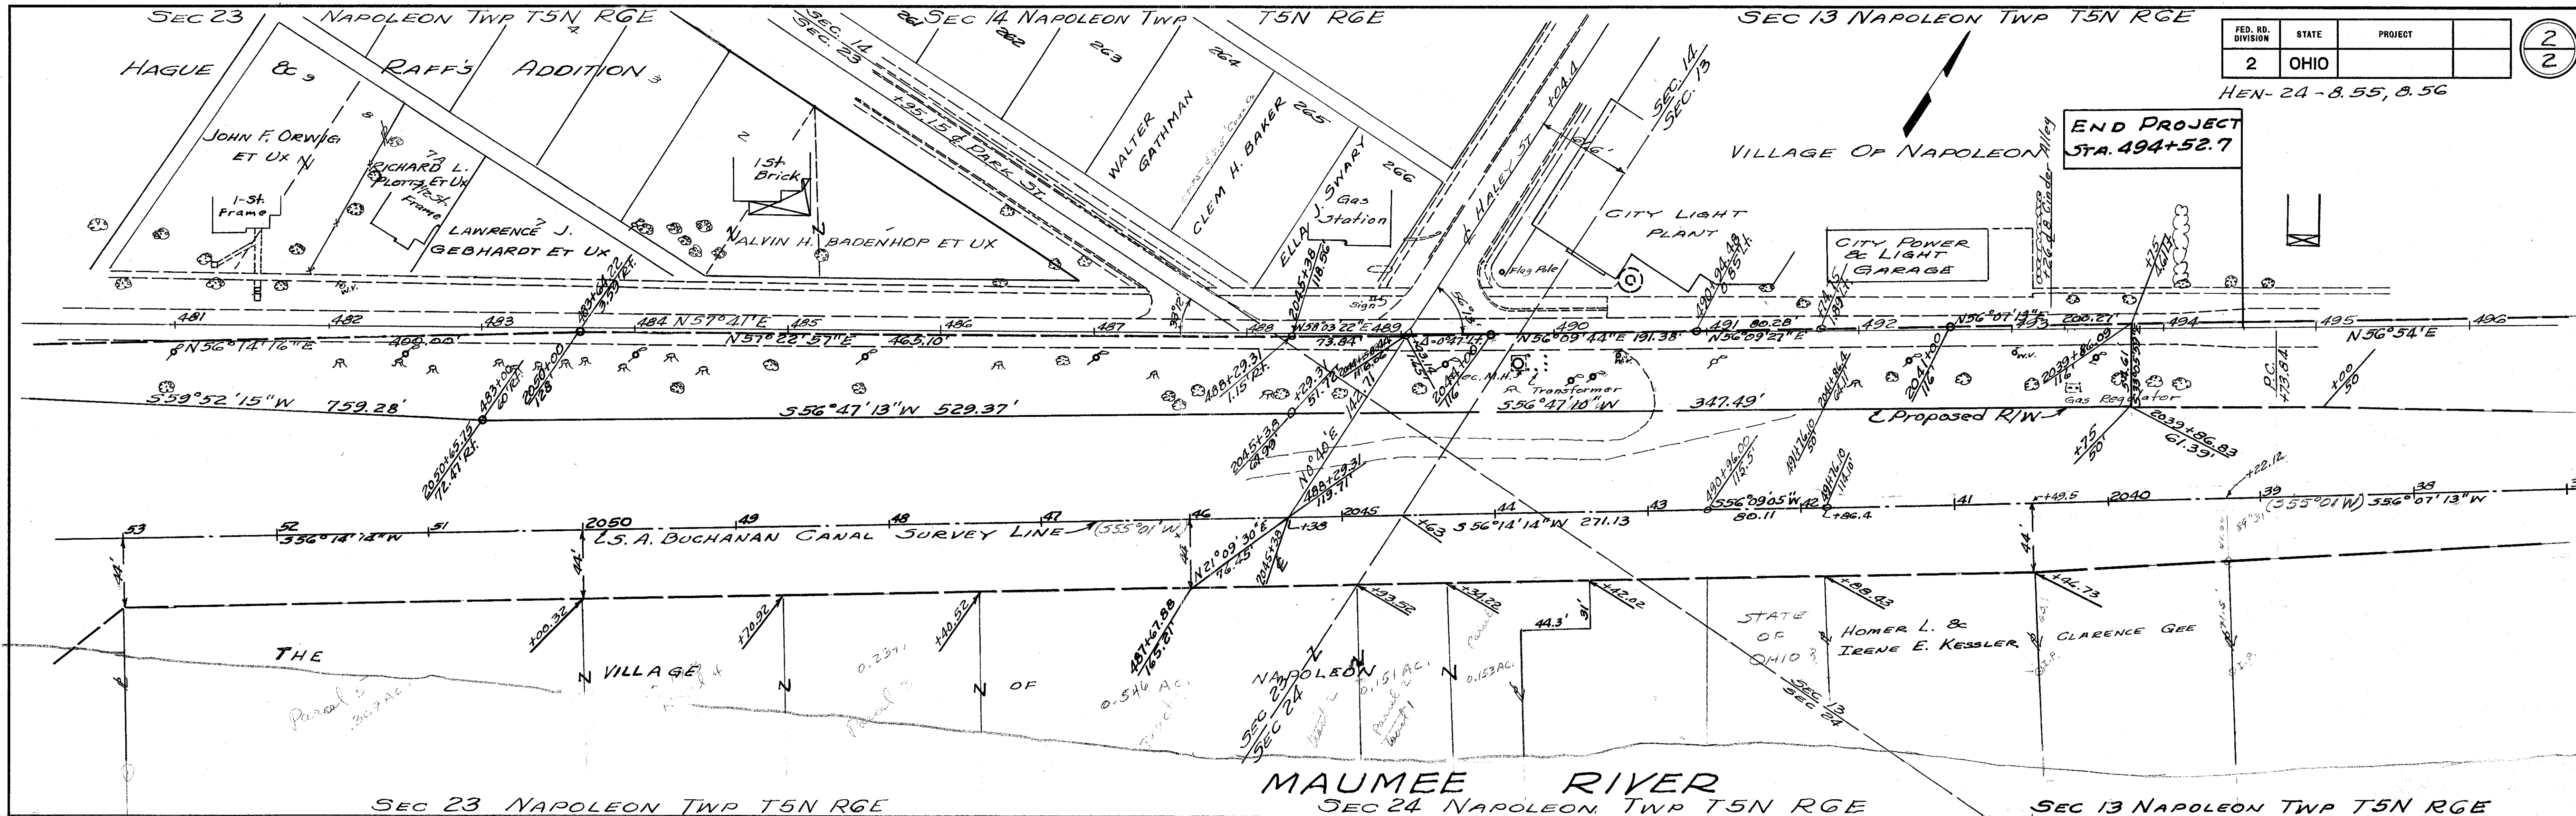

END PROJECT STA. 494+52.7

DATE	REMARKS
7-10-59	Completed
7-27-59	R7E changed to R6E