


RIGHT OF WAY PLAN  
TOLEDO WAUSEON ROAD  
S.H. 20 SEC. H-3  
BRIDGE OVER WOLF CREEK

LUCAS COUNTY  
S.R. 2 8.10-8.60

Section 17, Town 2 - U.S.R.  
Springfield Township

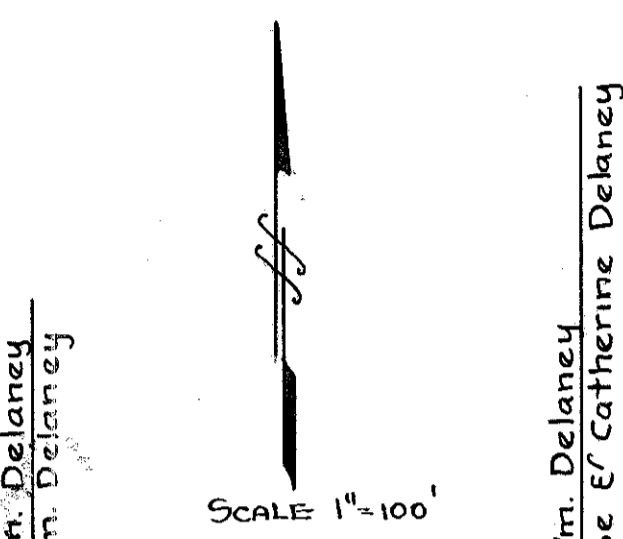

Wm. Delaney  
Route 2 Chicago Pike  
Maumee, Ohio.

PL. 137+04.85 Frank C. Cutter & Josephine Wenz  
Wm. Delaney

PL. 139+33.25 Wm. Delaney  
Wm. Delaney

PL. 142+17.63 Wm. Delaney  
Theresa & Catherine Dehney

N.E.S. & Sec. 20 T2 U.S.R.  
126+07.72 N.E.S. & Sec. 17 T2 U.S.R.

Sta. 126+07.72 Iron Cap  
 $\Delta = 0^\circ 48' 00''$  R or South  
Ref.  
44.90 NW. to spk. in 20' Maple  
30.00 S. to spk. in Anchor Post  
80.48 S.W. to X in Pump Island

Spring Valley Subd.  
Elmer L. Irwin PL. 136+46.52

Elmer L. Irwin  
Maumee, Ohio.

PL. 139+33.25 Elmer L. Irwin  
Elmer L. Irwin

Elmer L. Irwin  
Gunn Rd

Geo. W. Irwin

+79 P.L.  
Geo. W. Irwin  
Elmer L. Irwin

PL. 149+33.77 Elmer L. Irwin  
Hofds Health Farms

Sta. 152+58.77 Iron Cap  
 $\Delta = 0^\circ 25' 42''$  L or North  
Ref.  
43.70 NW. spk. in 18' Maple  
61.39 E.S.E. spk. in 20' Maple  
27.42 S.E. spk. in 24' Elm

E.L.I. & S.S. Sec. 20 T2 U.S.R.  
E.L.I. & S.S. Sec. 17 T2 U.S.R.

Section 20, Town 2 - U.S.R.  
Springfield Township

Note: This highway was established  
June 6, 1837 as County Road #14  
Commissioners Journal Vol. 1 Page 17

Scanned  
JUN 1997

R-30024 # 5-C-11