



LOCATION PLAN

DEPARTMENT OF HIGHWAYS
LUC.23-12.28(11.76-13.22)
 AND MONROE STREET (U.S.223) INTERCHANGE
 SYLVANIA TOWNSHIP & VILLAGE OF SYLVANIA
 LUCAS COUNTY

LIMITED ACCESS

RECEIVED _____ AT _____
 RECORDED 3/24/58
 PLAT BOOK 57 PAGE 20
 SIGNED _____ RECORDER LUCAS COUNTY, OHIO
 FEE \$7.70


SIGNED L.C. Roush
 LEROY C. ROUSH
 DATE March 7, 1958 DIVISION ENGINEER

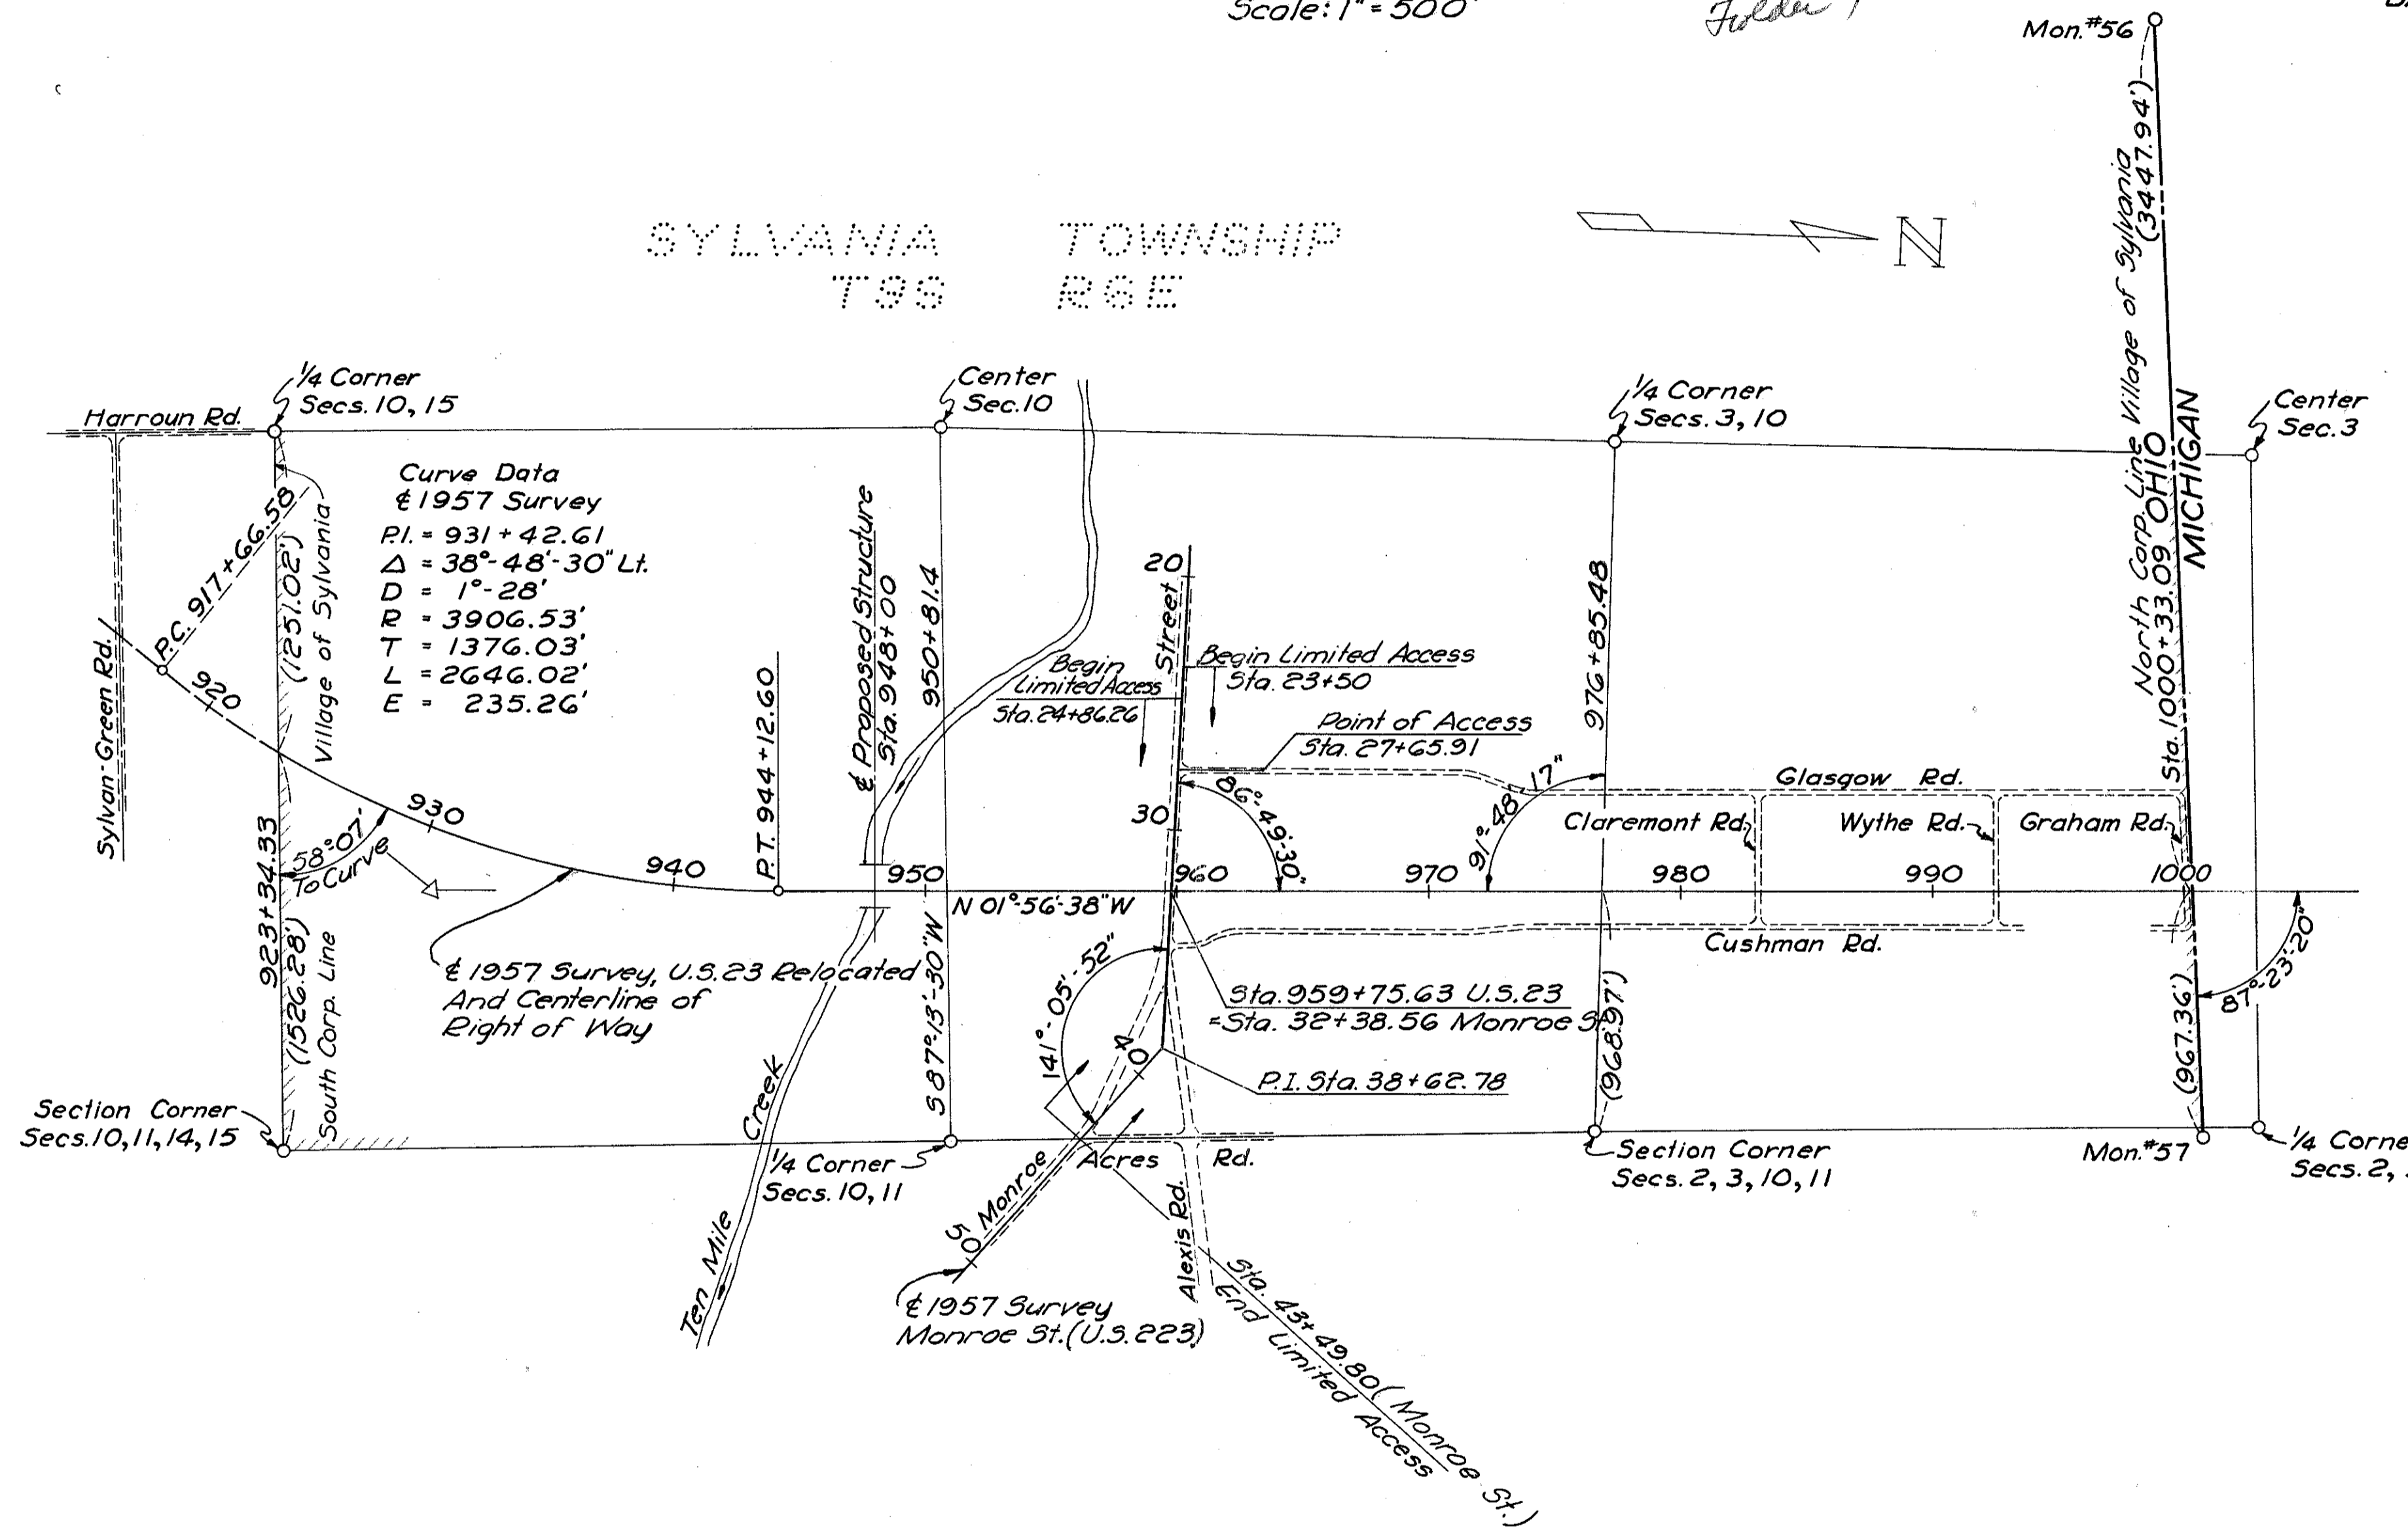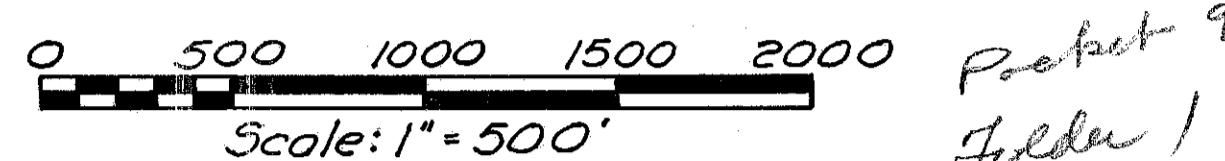

This improvement has been declared a limited access highway by action of the Director of Highways and recorded in Volume _____, Page _____ of the Director's Journal.

Limitation of access on LUC. 23-12.28 begins at Station 923+34.33 & ends at Station 1000+33.09. Limitation of access on Monroe St. is indicated on plan.

CENTERLINE REFERENCE MONUMENTS TO BE SET AFTER CONSTRUCTION

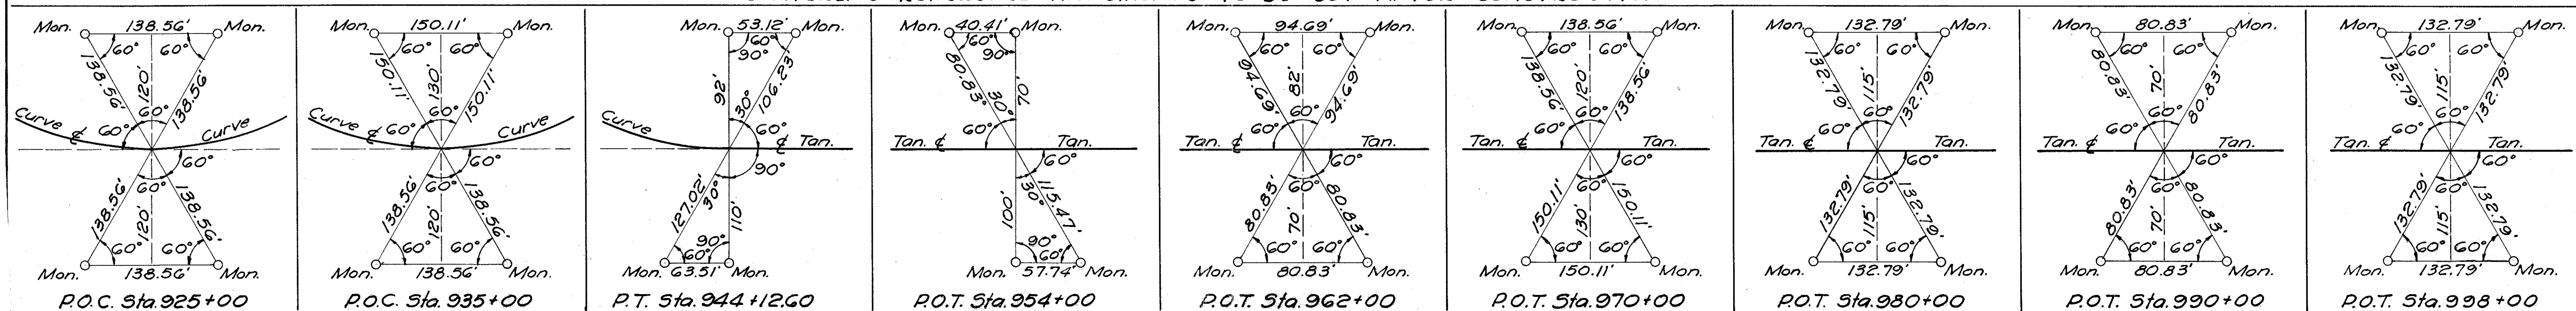

R3023 # C-67

FED. RD. DIVISION	STATE	PROJECT	TYPE FUNDS
2	OHIO		

79
99

SUMMARY OF ADDITIONAL R/W REQUIRED

LUC.23-12.28
R/W PLAN
LIMITED ACCESS



PARCEL NO.	OWNER	AREA ACRES	EXIST. BLDGS.	SHEET NOS.	REMARKS
107LA	Randolph H. Barnard	21.48	Yes	80-84	
107WA	" "			81	
107X	" "	0.37		81	
107Y	" "	1.75		81-83	
107AY	Crestview Of Ohio, Inc. <small>Rev. 6-30-60</small>	0.81			
108LA	Jean Bright Barnard	6.17		82,83	
109	Snyder Parker Monument Co., Inc.	0.06		83	
109LA	" " " " "	0.15		83	
109X	" " " " "	.212		83	
110LA	Frances E. Flory	0.91	Yes	83	
111LA	Henry H. & Mary L. Robbins	0.91	Yes	83	
112LA	James T. & Ina W. Grant	1.78	Yes	83	
113LA	Howard H. & Ruth I. Zimmerman	0.87	Yes	83	
114LA	Michael R. Schieb	2.15		82	
115LA	Crocetta Ferrara, et al	5.80	Yes	82,84	
116LA	James C. & Ruth H. Brattain	0.23	Yes	82	
117LA	Robert A. & Shirley J. Huepenbecker	0.17	Yes	82	
118LA	Caroline J. Jasmund aka. Carolina J. Jasmund	3.04	Yes	84	
119LA	Owen F. & Edna I. Dindot	2.95	Yes	84	
120LA	William P. & Lillian B. Crandell	1.31	Yes	84	
121LA	Mabel T. & Richard B. Crandell	1.93	Yes	84	
122LA	Ralph B. & Janet U. Crandell	1.10	Yes	84	
123	Samuel Cartin	0.27		84	
125LA	Toledo Memorial Park and Cemetery	0.10		83	
126	Beatrice L. Bamsey	0.01		83	
126LA	" "	0.05		83	
127	Mabel W. Vogell	0.02		83	
127LA	" "	0.03		83	
132	The Lloyd Brothers Co.(Corporation)	0.04		83	
132LA	" " " " "	0.25		83	
136LA	James B. & Mary A. Gray	4.99	Yes	82,83	
137LA	Howard & K. Virginia Truesdell	0.29	Yes	82	
140	William B. & Irene H. Plummer	0.02		82,84	
141	William H. & Wilma J. Watkins	0.32	Yes	82,84	
145LA	Myrtle P. Saunders	0.08		84	

PARCEL NO.	OWNER	AREA ACRES	EXIST. BLDGS.	SHEET NOS.	REMARKS
146LA	Georgia Tusch	0.03		84	
146WA	" "			84	
147	Sylvania Board of Trustees, Pub. Affairs	0.02		84	
147LA	" " " " "	0.002		84	
150	Lawrence C, Sr. & Alva McPeck	0.17		84	
153LA	Ray Welsh	0.00		84	
156	Earl R., Jr. & Anna R. Matthews	0.23	Yes	84	
159LA	Ernest Gross	0.00		84	
161	Orb S. & Golda F. Smith	0.02		84	
162	Robert & Glendora Kirkby	0.15	Yes	84	
165LA	O.S. Roberts & Reuben E. Murray	2.06		84	
166	Mildred Cook	0.03		84	
167	Franklin A. & Ida Robinson	0.04		84	
167SL	" " " "	0.04		84	
168	Bob Patneau Chevrolet Co.(Corp.)	0.07		84	
168SL	" " " "	0.03		84	
170LA	Alfred N. Wolfgang, Trustee	0.50		82	
171LA	Buddy & Janyth Doan	0.37		82	
172LA	Walter R. & Virginia F. Fredrick	0.39		82	
173LA	Charles Bernard	1.24		82	
174LA	Donald & Margie L. Honas	0.46	Yes	82	
175LA	Fred G. Poppen	0.62		82	
176LA	Roman G. Putz	0.62		82	
177LA	Donald F. & Mildred J. Leffingwell	0.62	Yes	82	
178LA	Clair D. & Rachael E. Westfall	0.62		82	
179LA	Robert L. Didisse	0.62	Yes	82	
180LA	Irving L. Hazard	1.23		82,85	
181LA	Edward F. & Martha Tucholska	0.61	Yes	85	
182LA	Arnold W. & Ardith L. Lancaster	0.61	Yes	85	
183LA	Florence N. Schumann	0.62		85	
184LA	The Palma Orchards Co.	0.62		85	
185LA	Eddie C. Bryant	1.23		85	
186LA	John D. & Velma M. Griffin	0.62		85	
187LA	Roy P. Mitchel	0.62		85	
188LA	Winifred Estelle	0.62		85	
189LA	Kendall Estelle	1.87		85	
190WA	Nelson R. & Jeanne Marie Riehle			85	
191WA	Gail E. Laney			85	
192WA	Joseph A. & Anna M. Koepfer			85	
193LA	Florence E. Rector	1.96		85	
193WA	" "			85	

FED. RD. DIVISION	STATE	PROJECT	TYPE FUNDS
2	OHIO		

80
99

LUC.-23-12.28
R/W PLAN
LIMITED ACCESS

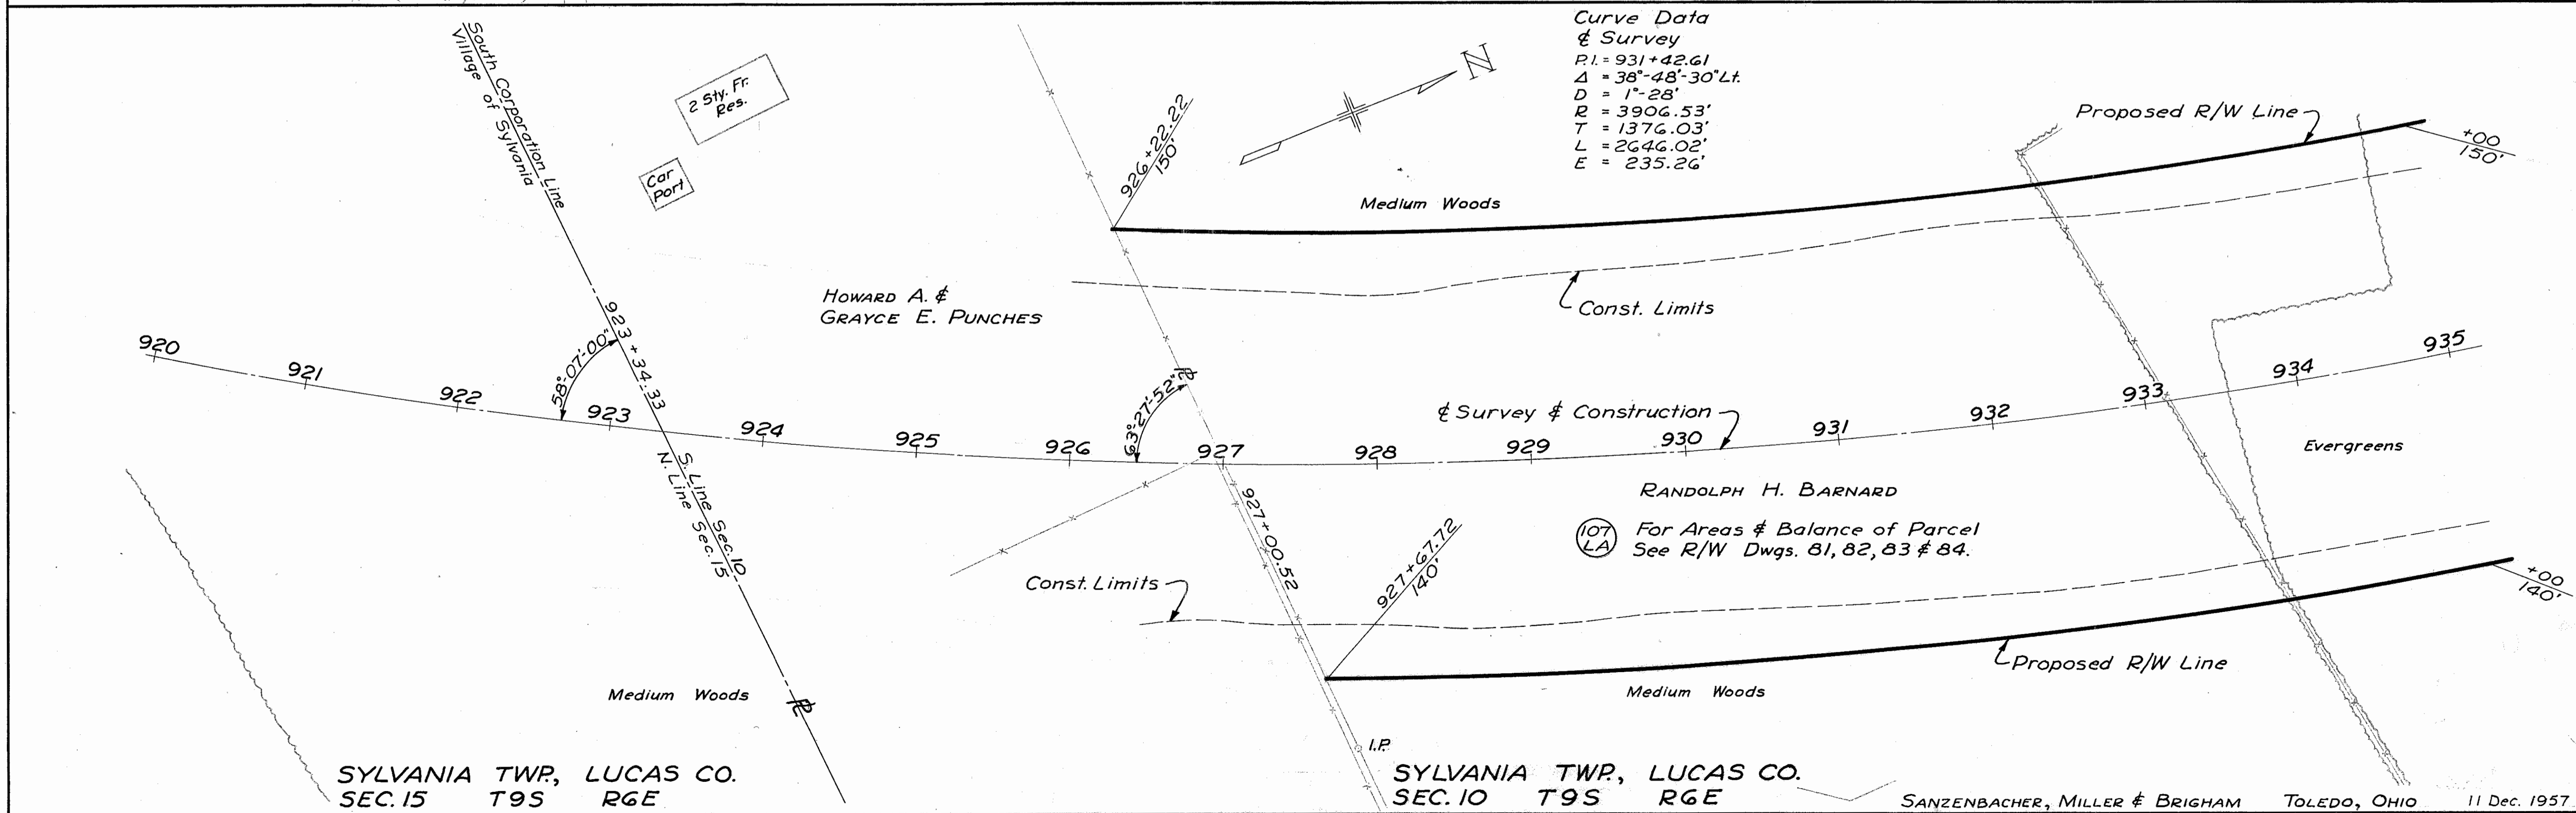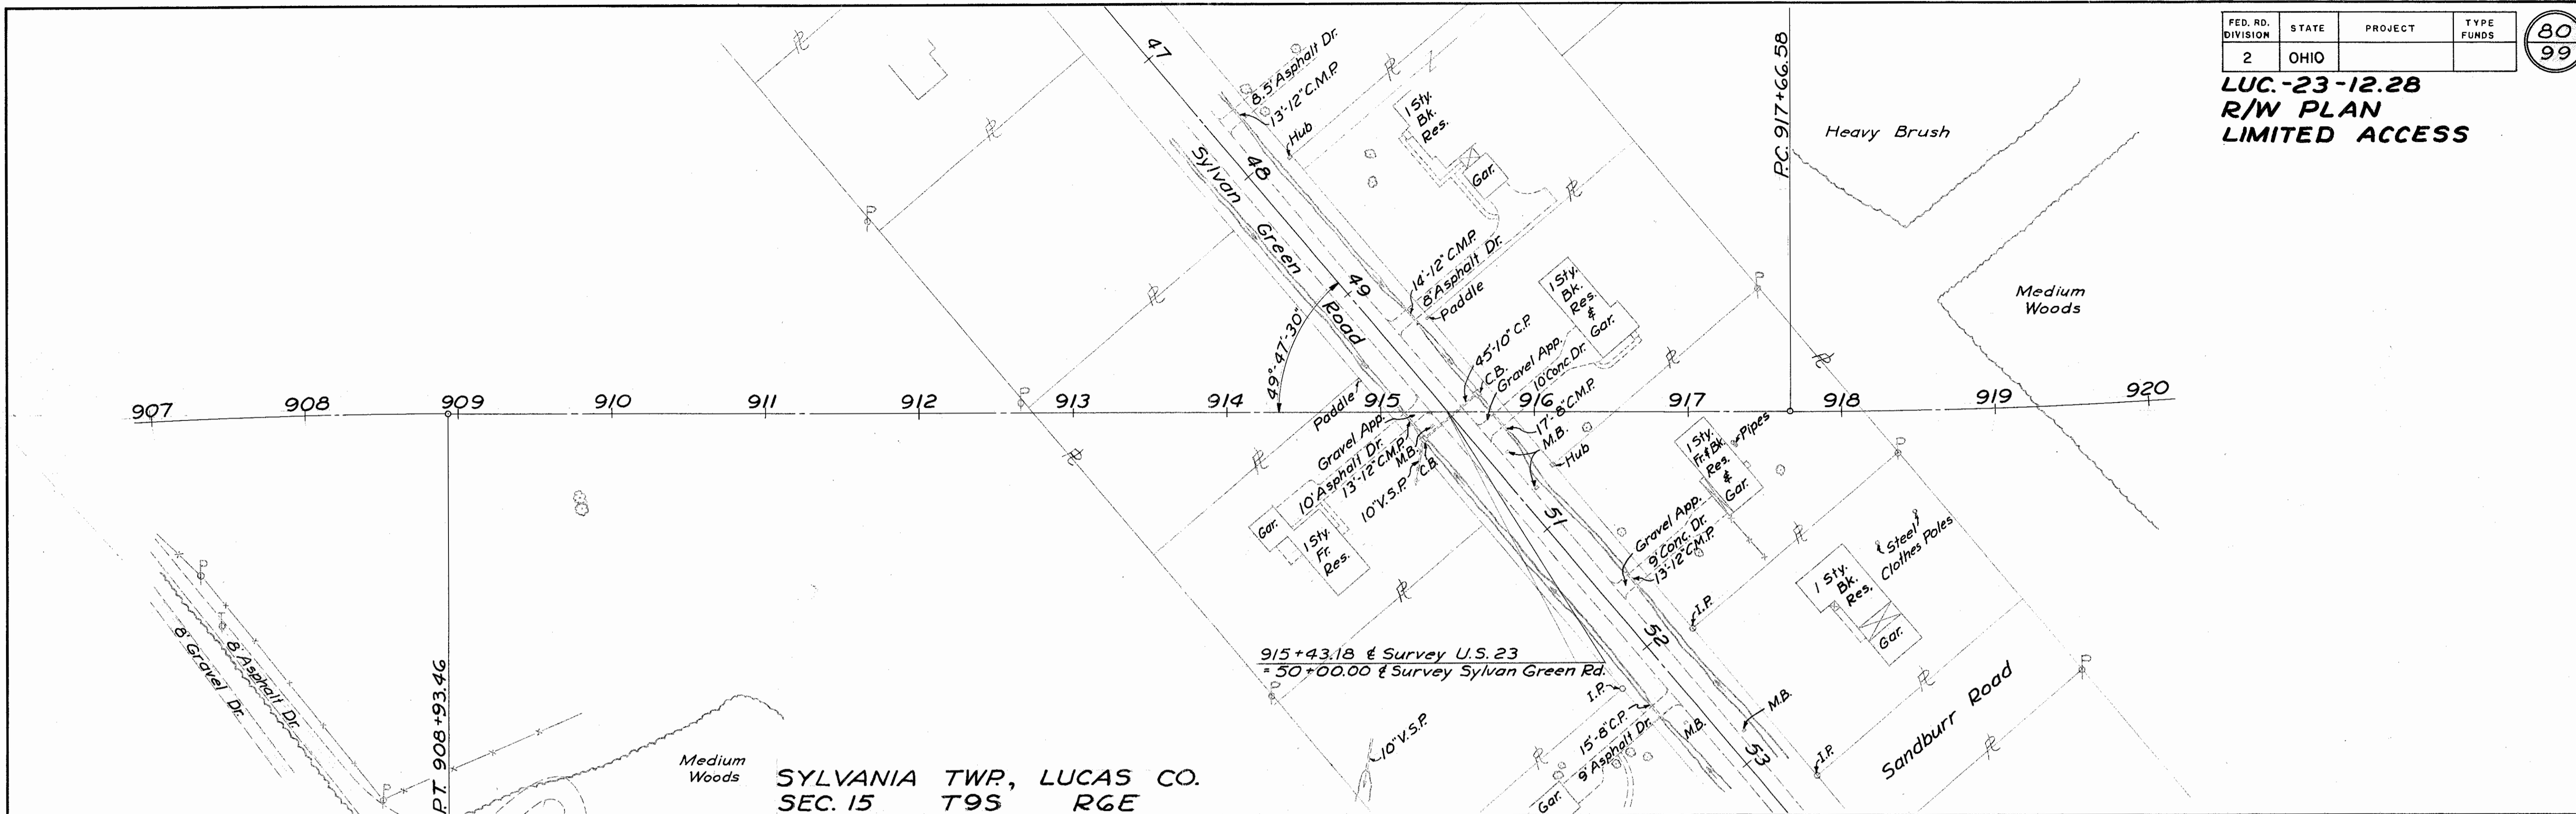


5/23/57
June 1967

FED. RD. DIVISION	STATE	PROJECT	TYPE FUNDS
2	OHIO		

81
99

LUC. 23-12.28
R/W PLAN
LIMITED ACCESS

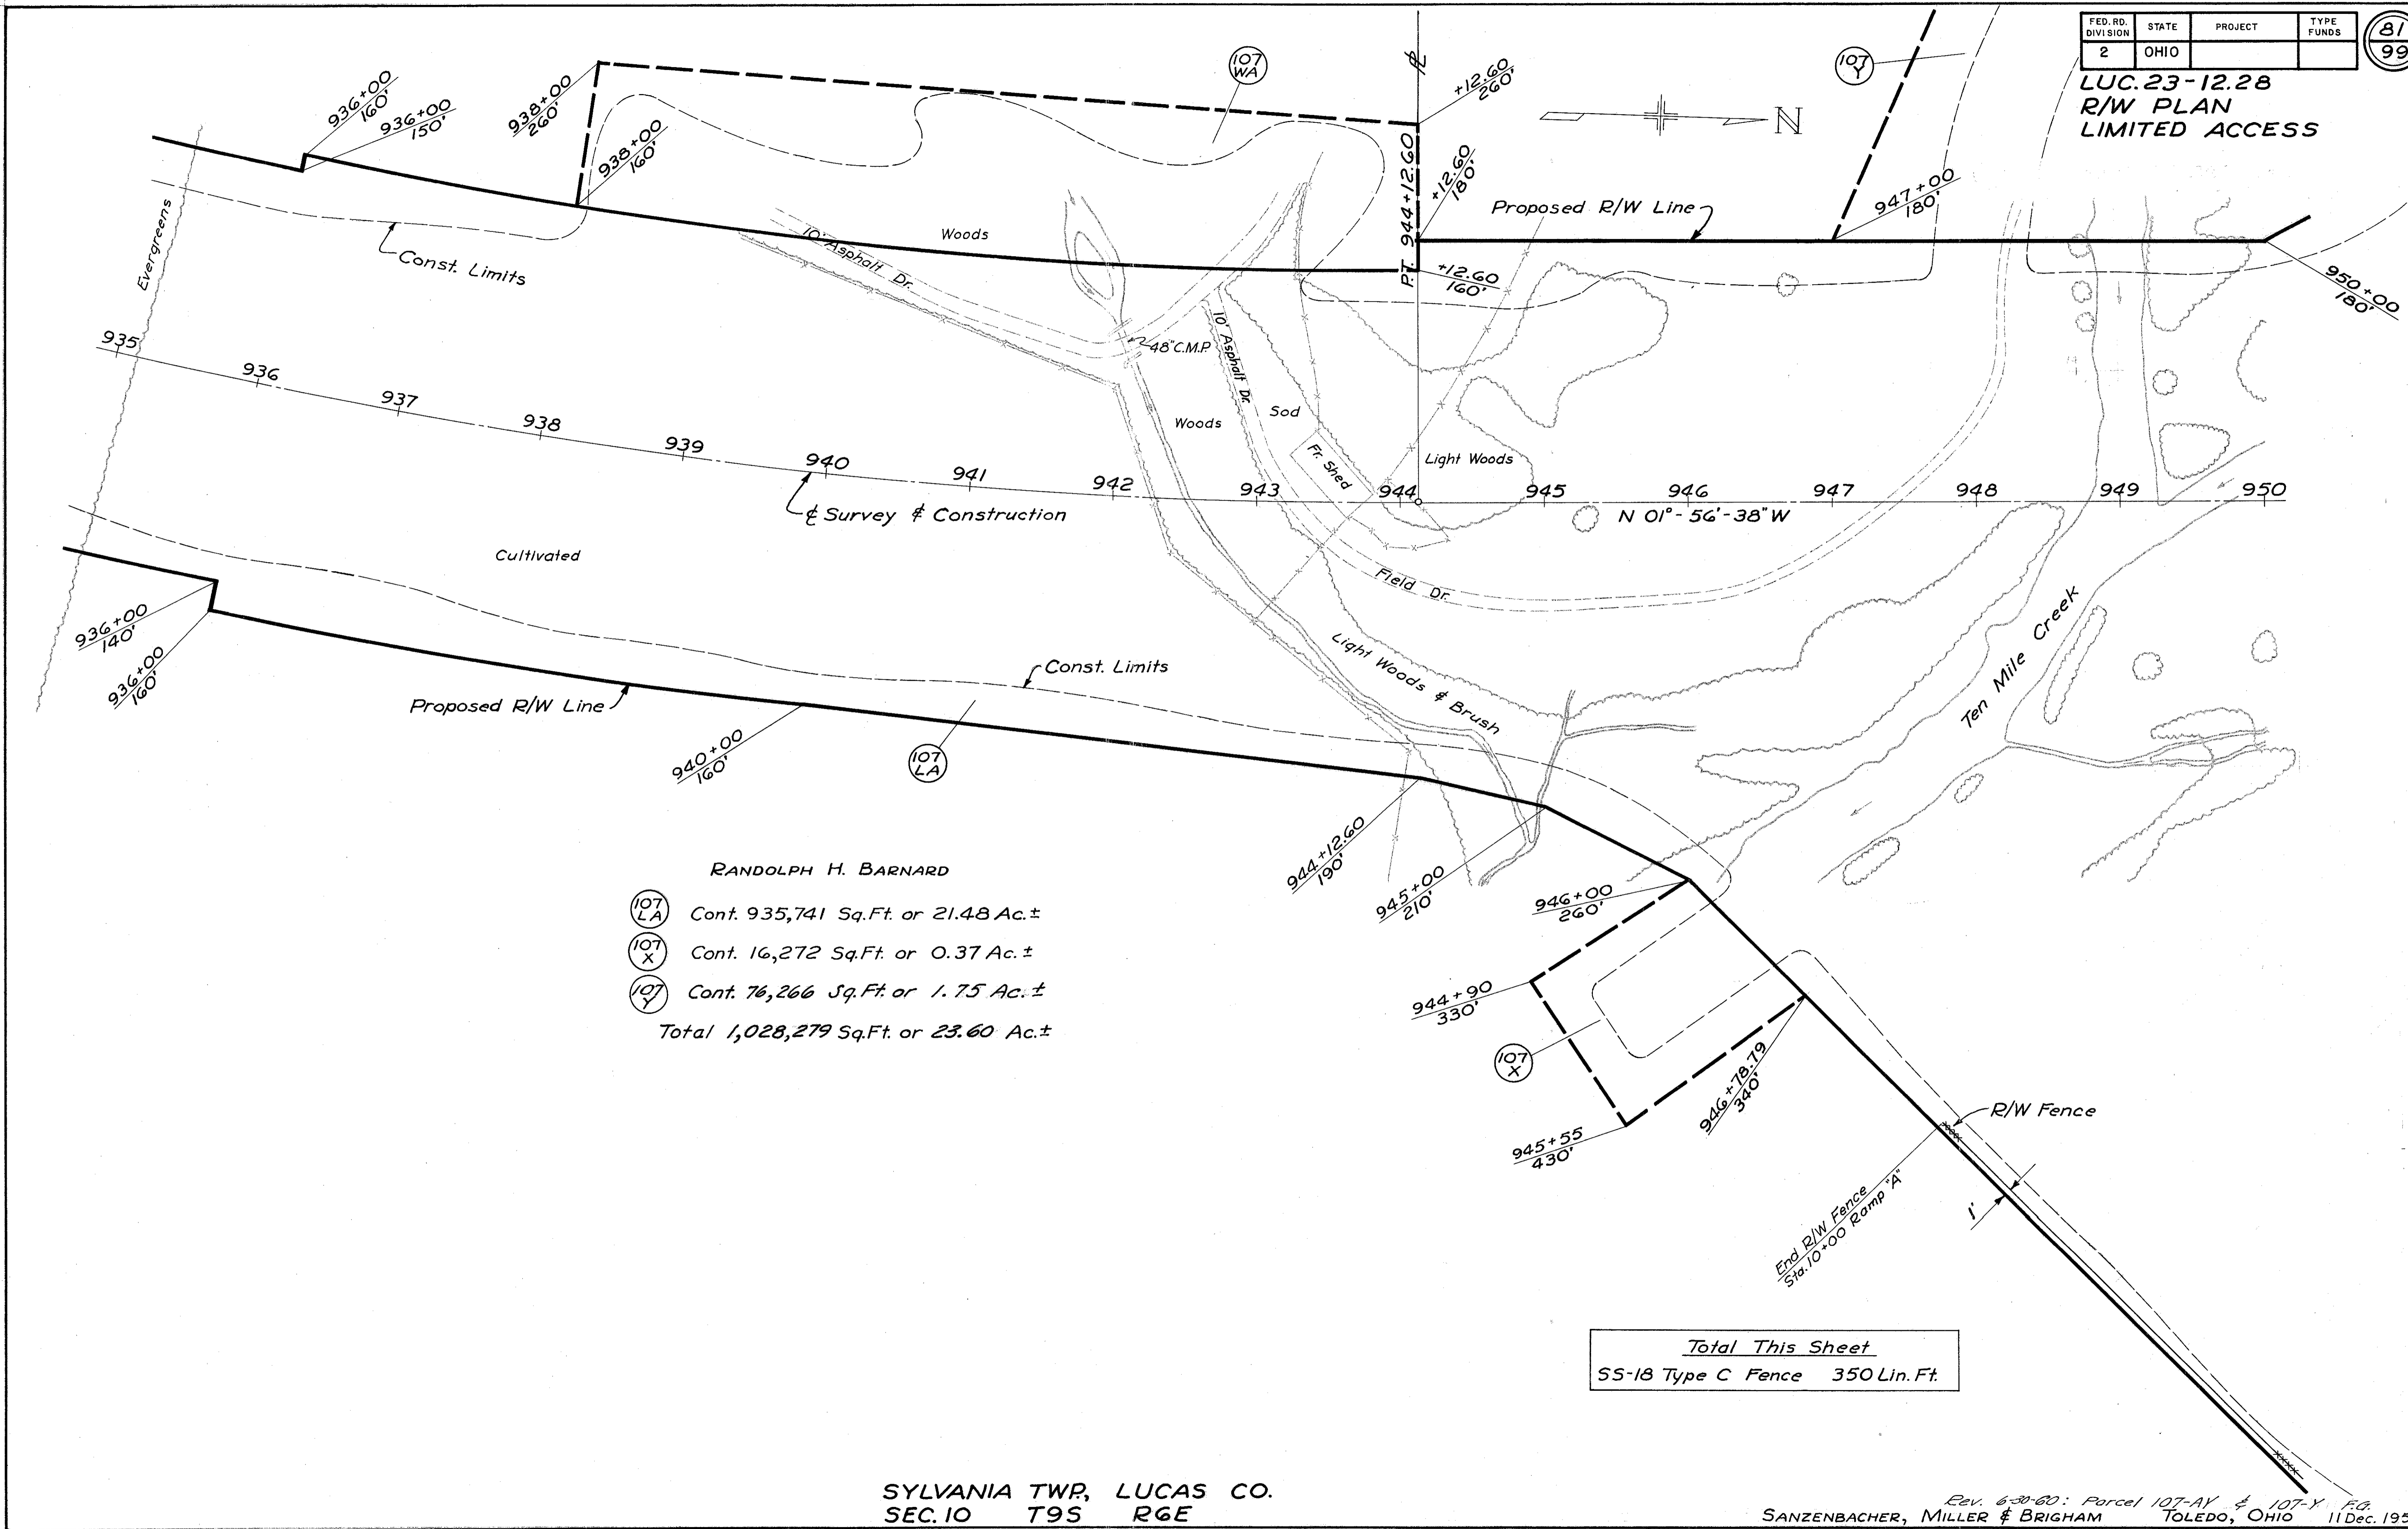

RANDOLPH H. BARNARD



- (107 LA) Cont. 935,741 Sq.Ft. or 21.48 Ac.±
- (107 X) Cont. 16,272 Sq.Ft. or 0.37 Ac.±
- (107 Y) Cont. 76,266 Sq.Ft. or 1.75 Ac.±
- Total 1,028,279 Sq.Ft. or 23.60 Ac.±

Total This Sheet
55-18 Type C Fence 350 Lin. Ft.

SYLVANIA TWP, LUCAS CO.
SEC. 10 T9S R6E

FED. RD. DIVISION	STATE	PROJECT	TYPE FUNDS
2	OHIO		

82
99

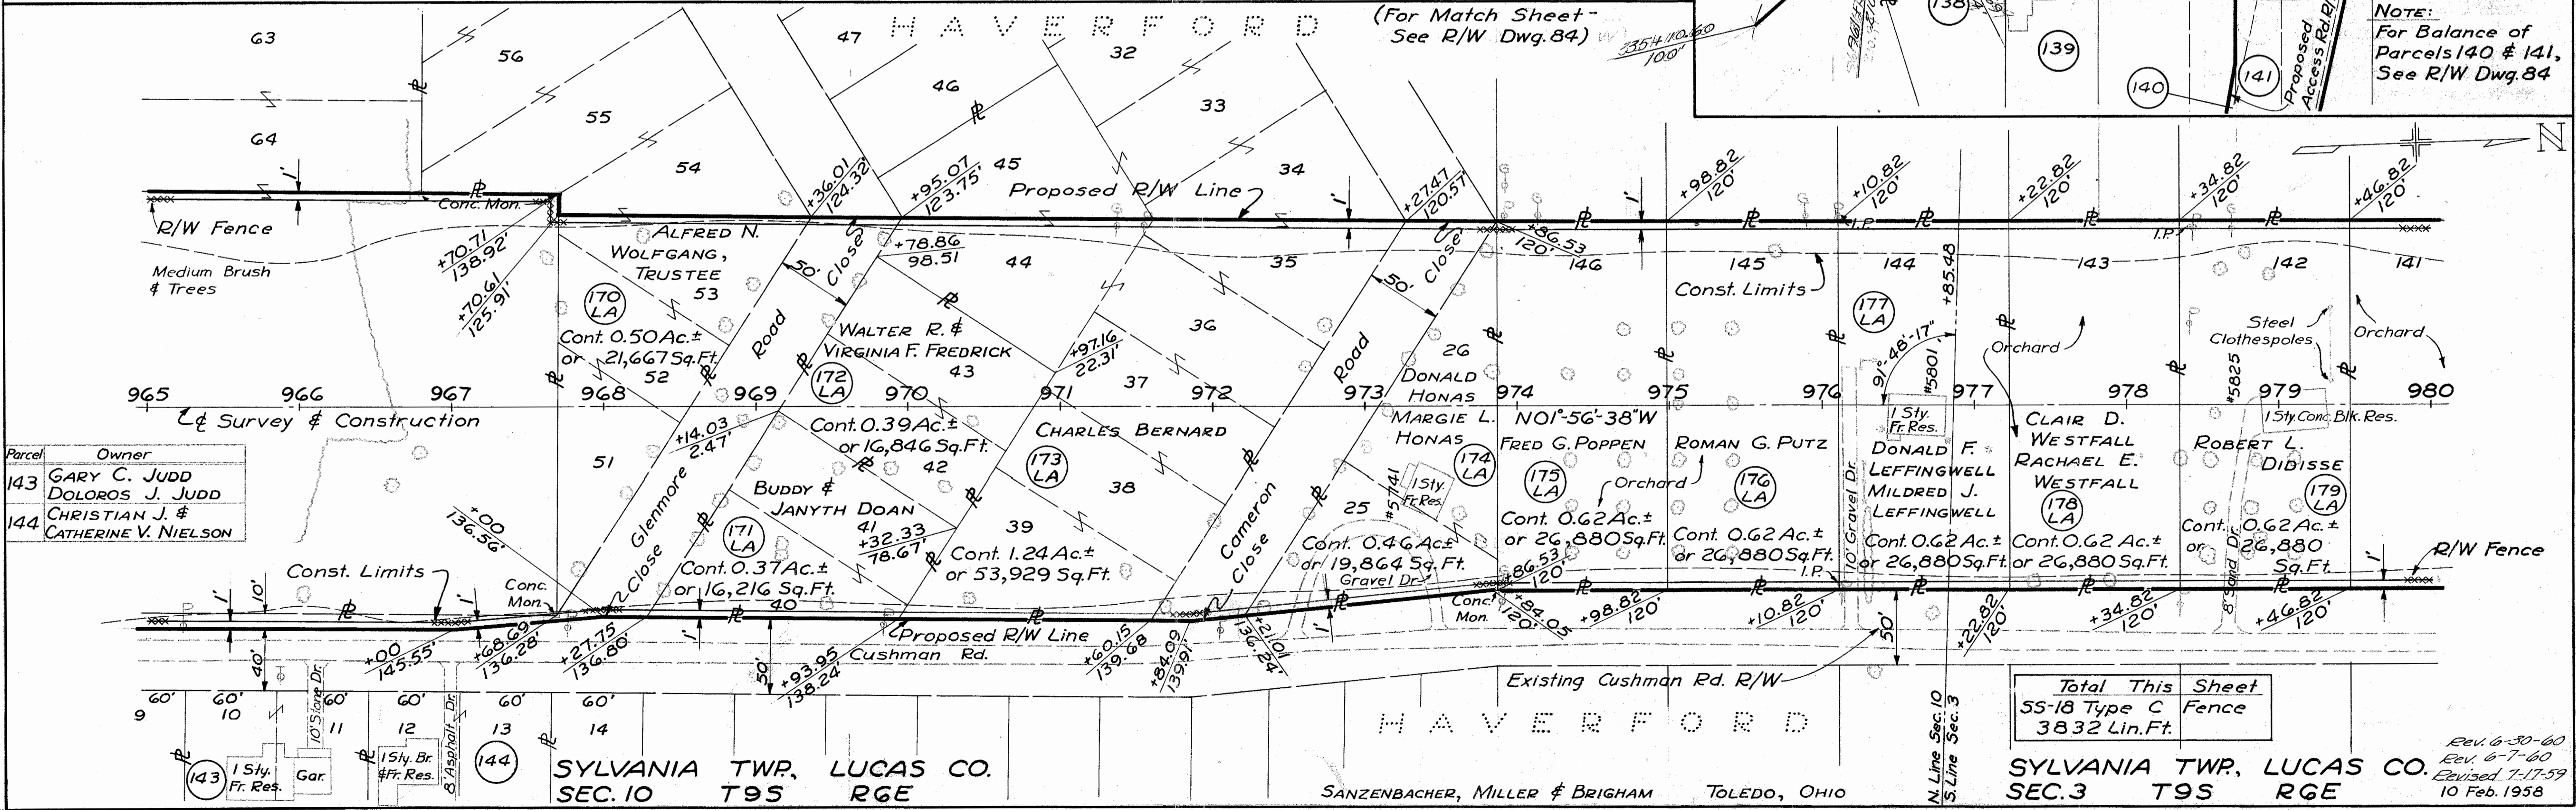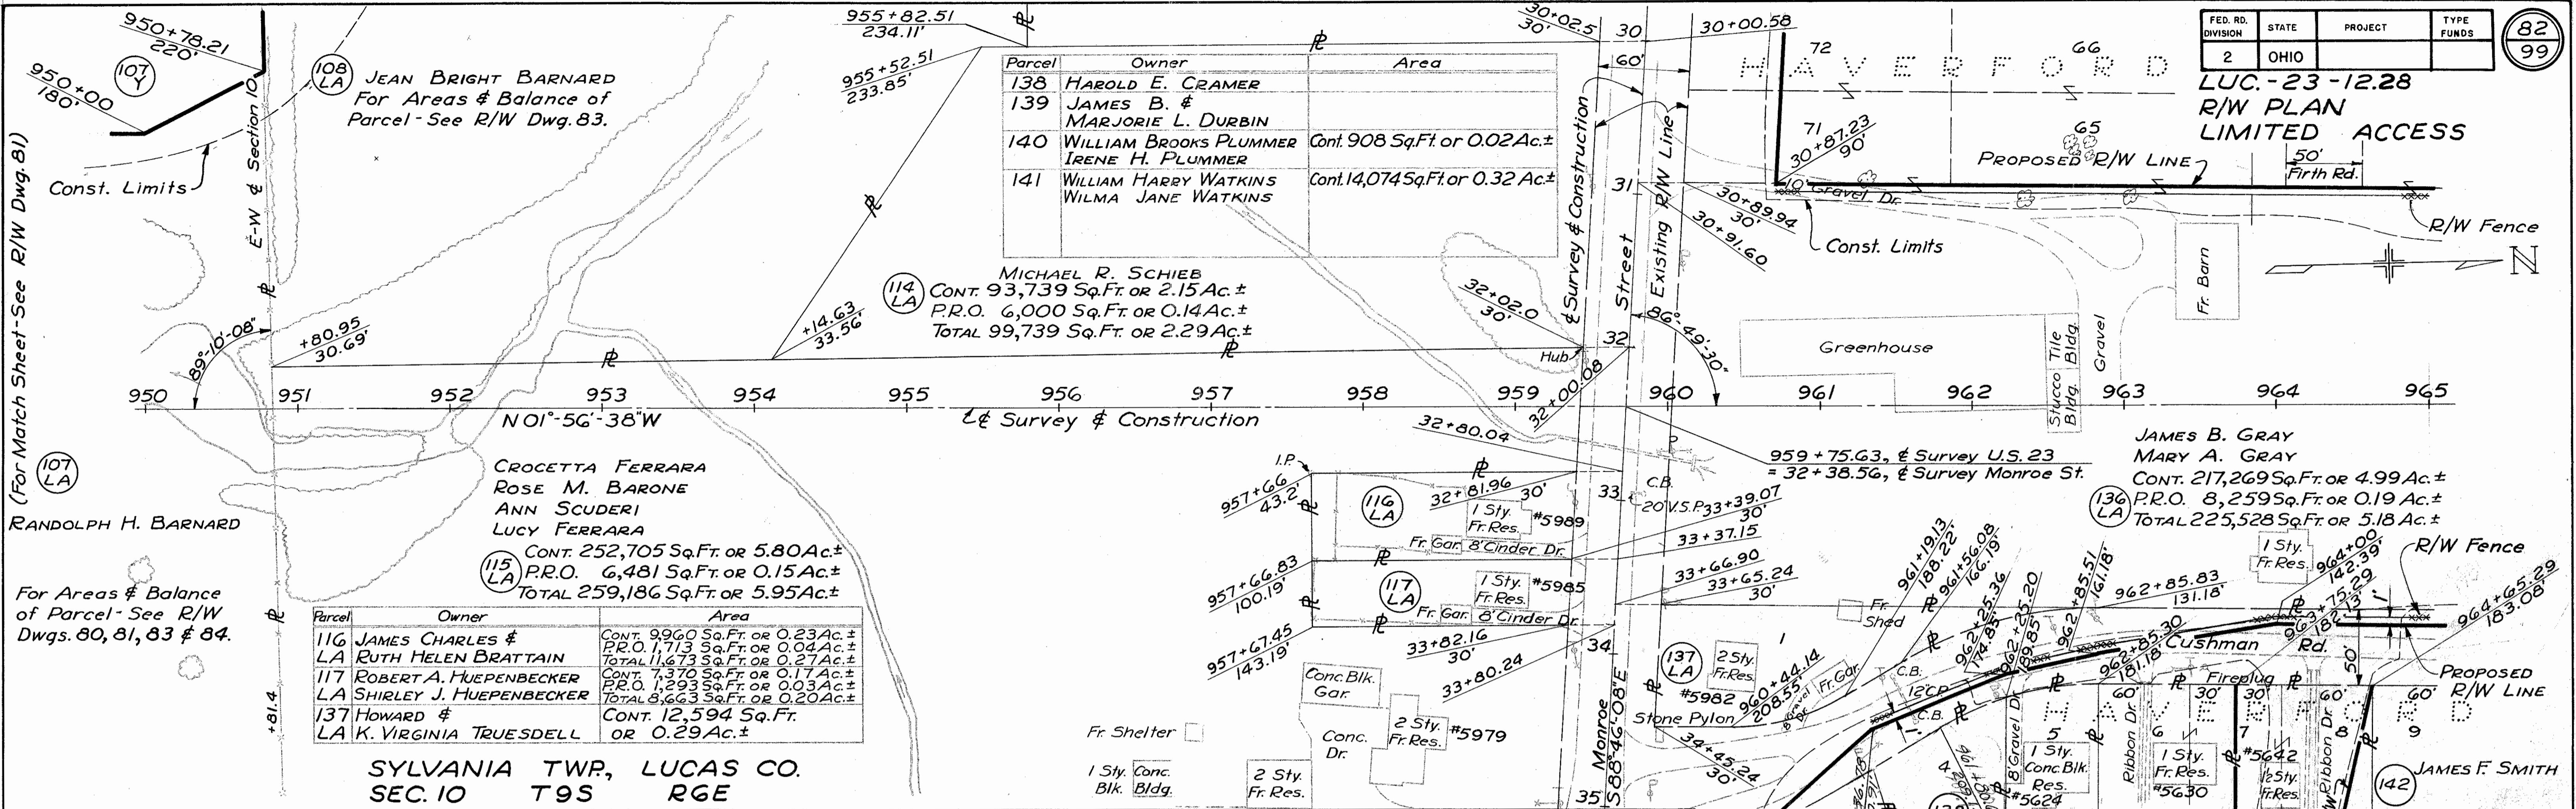

Total This Sheet
55-18 Type C Fence
3832 Lin.Ft.

SYLVANIA TWP, LUCAS CO.
SEC. 3 T9S R6E
R/W 950+00 to 980+00

Rev. 6-30-60
Rev. 6-7-60
Revised 7-17-59
10 Feb. 1958

SANZENBACHER, MILLER & BRIGHAM TOLEDO, OHIO

FED. RD. DIVISION	STATE	PROJECT	TYPE FUNDS
2	OHIO		


83
99

LUC-23-12.28
R/W PLAN
LIMITED ACCESS



Parcel	Owner	Area
126	BEATRICE L. BAMSEY	Cont. 379 Sq.Ft. or 0.01 Ac.±
126 LA		Cont. 2405 Sq.Ft. or 0.05 Ac.±
TOTAL		2784 Sq.Ft. or 0.06 Ac.±
127	MABEL W. VOGELI	Cont. 1070 Sq.Ft. or 0.02 Ac.±
127 LA		Cont. 1247 Sq.Ft. or 0.03 Ac.±
Total		2317 Sq.Ft. or 0.05 Ac.±
128	HARRY W. HELPMAN BETTY J. HELPMAN	
129	DONALD O. WAGONER GLORIA J. WAGONER	
130	HARRY D. & PATRICIA Y. SIEFERT	
131	FOREST B. SMITH GRACE E. SMITH	
132	THE LLOYD BROTHERS COMPANY (CORPORATION)	Cont. 1910 Sq.Ft. or 0.04 Ac.±
132 LA		Cont. 10,813 Sq.Ft. or 0.25 Ac.±
Total		12,723 Sq.Ft. or 0.29 Ac.±
133	MARY M. SEED	
134	HOMER A. TROWBRIDGE	
135	ROBERT W. KELTING	

Total This Sheet
SS-18 Type C Fence 944 Lin. Ft.

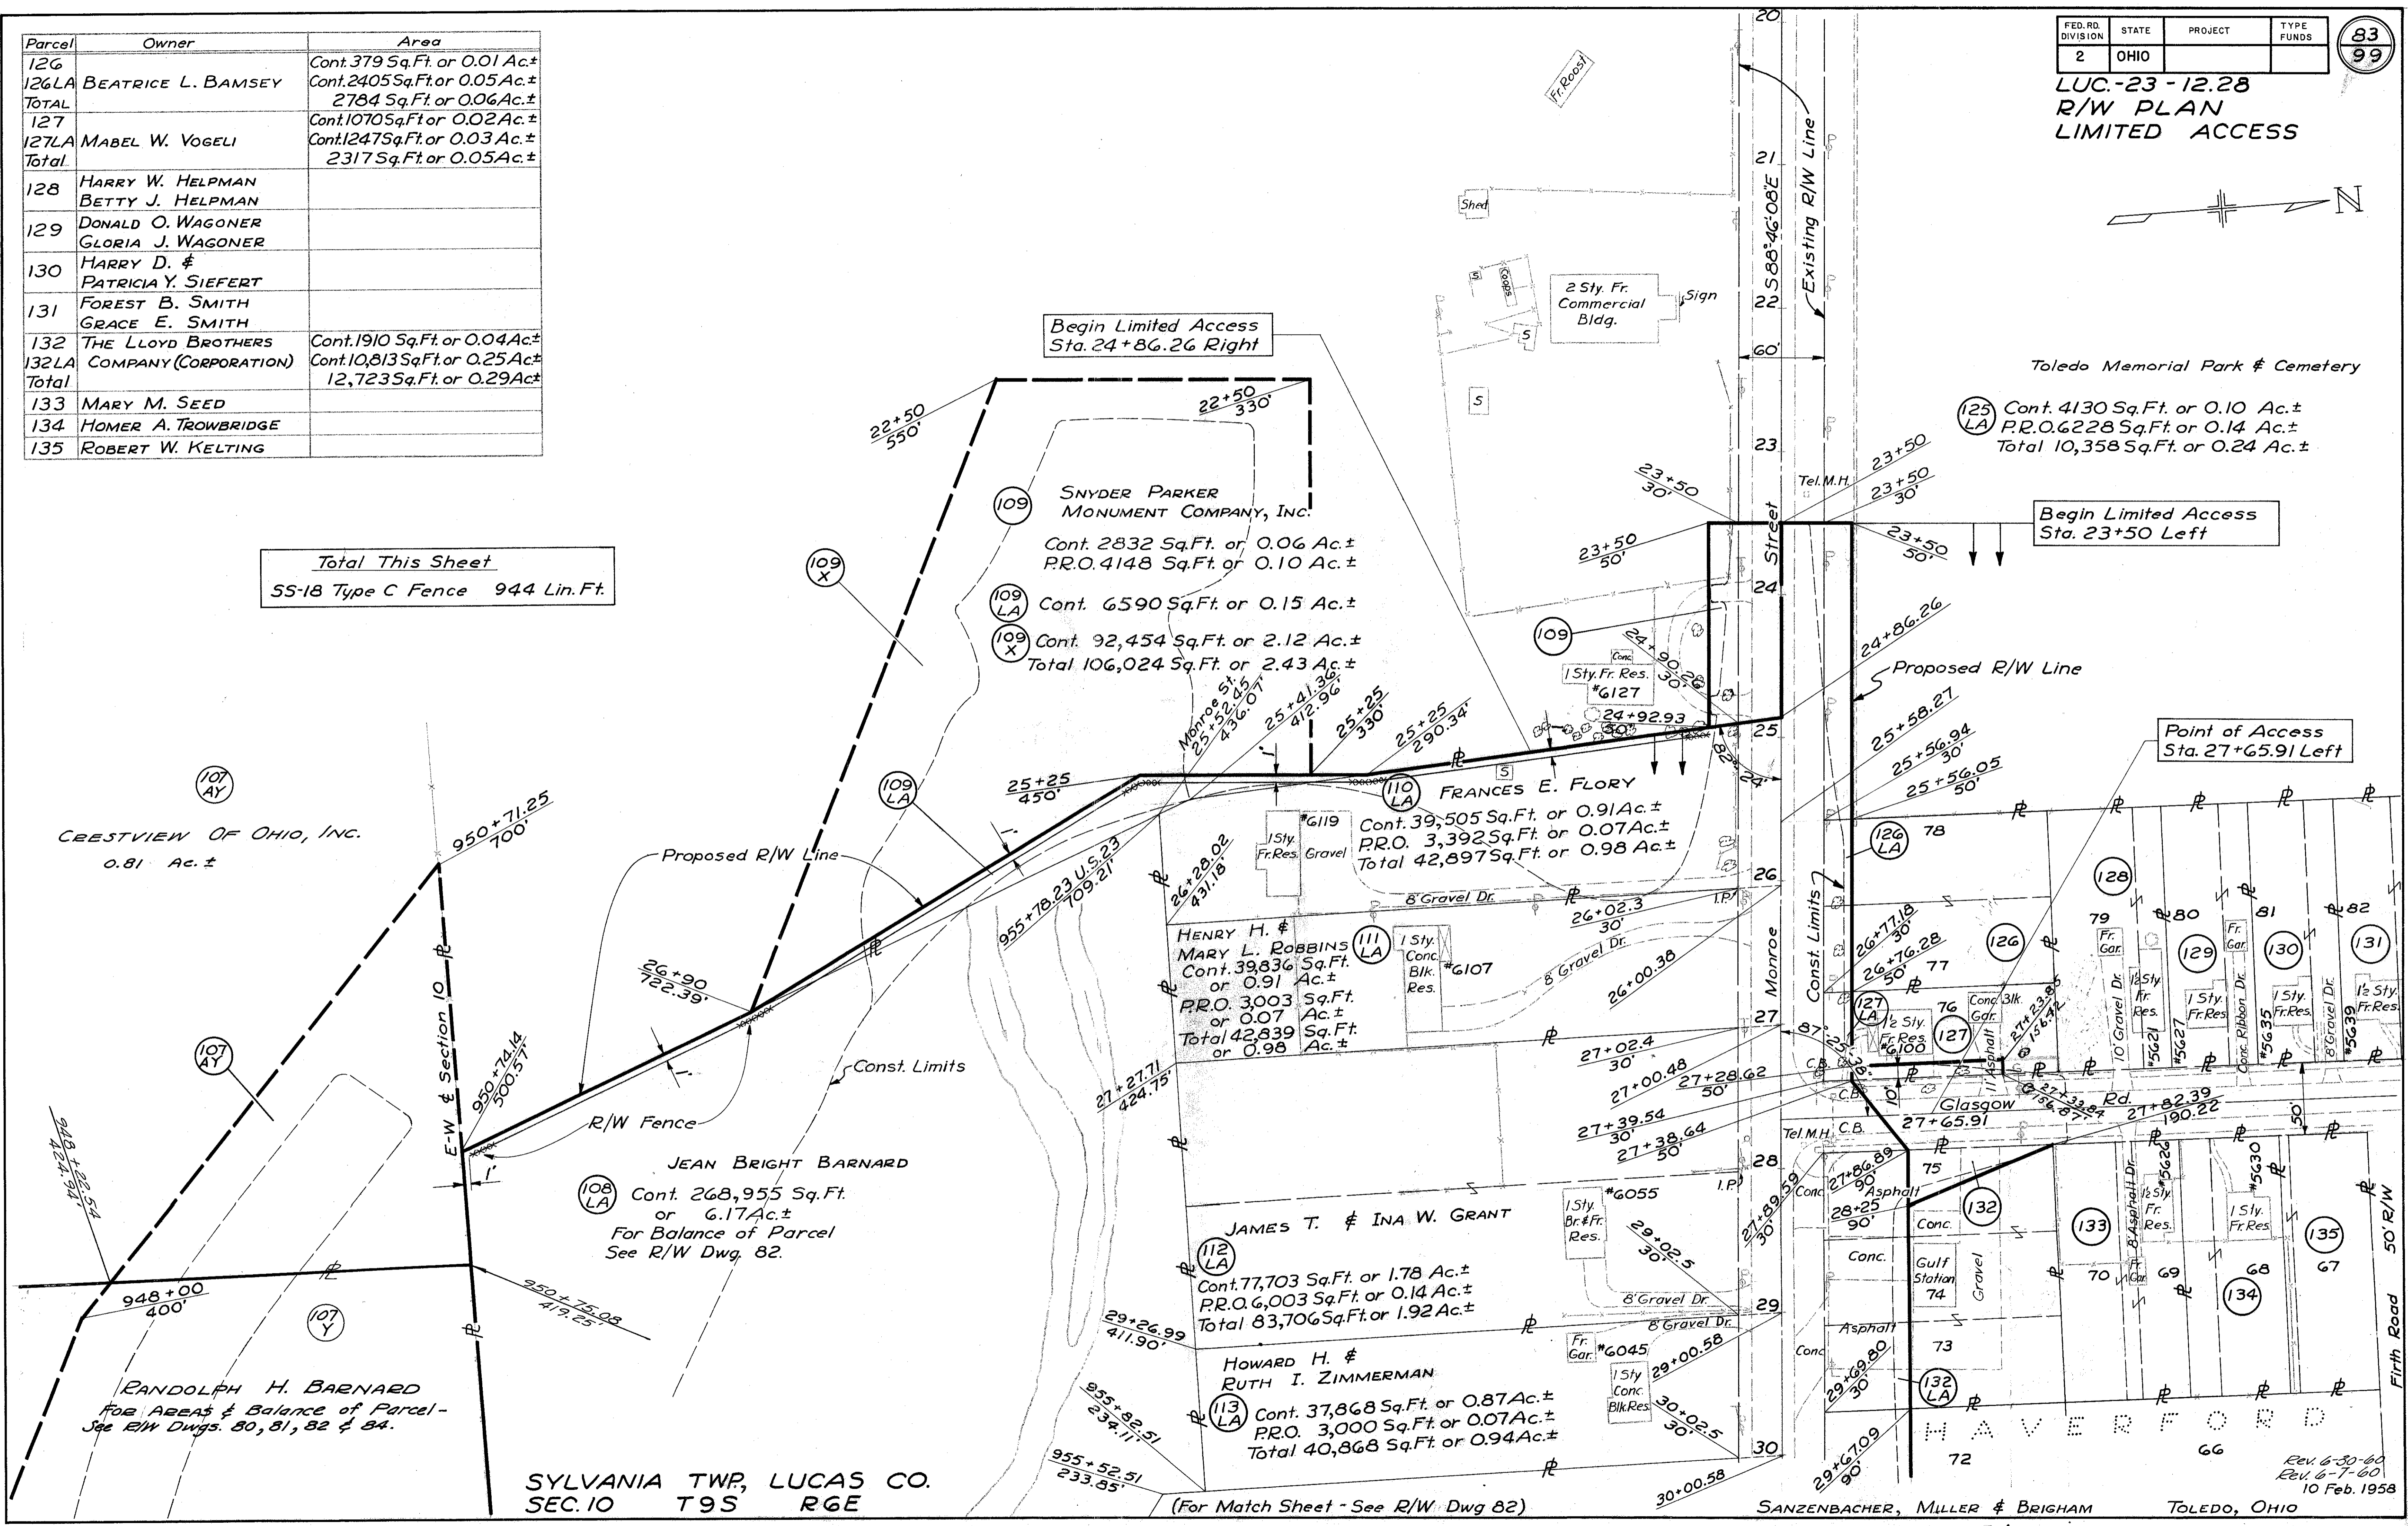

CRESTVIEW OF OHIO, INC.
0.81 Ac.±

RANDOLPH H. BARNARD
For Areas & Balance of Parcel -
See R/W Dwg. 80, 81, 82 & 84.

SYLVANIA TWP, LUCAS CO.
SEC. 10 T9S R6E

(For Match Sheet - See R/W Dwg 82)

SANZENBACHER, MILLER & BRIGHAM TOLEDO, OHIO

MONROE ST. R/W 20+00 to 30+00

Rev. 6-30-60
Rev. 6-1-60
10 Feb. 1958

**SYLVANIA TWP, LUCAS CO.
SEC. 10 T9S RGE**

FED. RD. DIVISION	STATE	PROJECT	TYPE FUNDS
2	OHIO		

**LUC.-23-12.28
R/W PLAN
LIMITED ACCESS**

84
99

(For Match Sheet - See R/W Dwg. 81)
 RANDOLPH H. BARNARD
 For Areas & Balance of Parcel
 See R/W Dwg. 80, 81, 82 & 83.

115 LA CROCETTA FERRARA, ET AL
 For Areas & Balance of
 Parcel - See R/W Dwg. 82

CAROLINE J. JASMUND
 A.K.A. CAROLINA J. JASMUND
 118 LA Cont. 132,213 Sq.Ft. or 3.04 Ac.±
 P.R.O. 5,285 Sq.Ft. or 0.12 Ac.±
 Total 137,498 Sq.Ft. or 3.16 Ac.±

OWEN F. DINDOT
 EDNA I. DINDOT
 119 LA Cont. 128,272 Sq.Ft. or 2.95 Ac.±
 P.R.O. 5,789 Sq.Ft. or 0.13 Ac.±
 Total 134,061 Sq.Ft. or 3.08 Ac.±

120 LA WILLIAM P. CRANDELL
 LILLIAN B. CRANDELL
 Cont. 57,047 Sq.Ft.
 or 1.31 Ac.±

121 LA MABEL T. CRANDELL
 RICHARD B. CRANDELL
 Cont. 84,337 Sq.Ft. or 1.93 Ac.±
 P.R.O. 5,989 Sq.Ft. or 0.14 Ac.±
 Total 90,326 Sq.Ft. or 2.07 Ac.±

RALPH B. &
 JANET U. CRANDELL
 122 LA Cont. 47,838 Sq.Ft. or 1.10 Ac.±
 P.R.O. 6,897 Sq.Ft. or 0.16 Ac.±
 Total 54,735 Sq.Ft. or 1.26 Ac.±

123 LA SAMUEL CARTIN
 Cont. 11,934 Sq.Ft. or 0.27 Ac.±
 P.R.O. 8,939 Sq.Ft. or 0.21 Ac.±
 Total 20,873 Sq.Ft. or
 0.48 Ac.±

**SYLVANIA TWP, LUCAS CO.
SEC. 11 T9S RGE**

NOTE:
 For Parcels 140 & 141,
 See R/W Dwg. 82

Parcel	Owner
148	JEAN P. & MADELEINE S. THEISEN
149	WILLIAM M. APPLE
151	DEVERE H. & RUTH M. MCLEES
152	MARY LEE HYDE
154	ISAAC ALBERT JR. & MILDRED F. CROSS
155	JOHN C. IFFLAND
157	FLORENCE G. JUDD
158	CLYDE & FLORENCE G. JUDD
163	LEROY O. & DOROTHY M. SCHOENEGGE
164	YVONNE A. KASLLY

Revised 7-17-59

Parcel	Owner	Area
145LA	MYRTLE P. SAUNDERS	Cont. 3677 Sq.Ft. or 0.08 Ac.±
146LA	GEORGIA TUSCH (See also 146WA)	Cont. 1156 Sq.Ft. or 0.03 Ac.±
147	VILLAGE OF SYLVANIA	Cont. 857 Sq.Ft. or 0.02 Ac.±
147LA	BOARD OF TRUSTEES OF TOTAL PUBLIC AFFAIRS	Cont. 67 Sq.Ft. or 0.002 Ac.±
150	LAWRENCE C. MCPEEK SR & ALVA MCPEEK	Cont. 7500 Sq.Ft. or 0.17 Ac.±
156	EARL R. JR. & ANNA R. MATTHEWS	Cont. 9899 Sq.Ft. or 0.23 Ac.±
161	ORB S. & GOLDA F. SMITH	Cont. 725 Sq.Ft. or 0.02 Ac.±
162	ROBERT & GLENDORA KIRKBY	Cont. 6525 Sq.Ft. or 0.15 Ac.±
166	MILDRED COOK	Cont. 1316 Sq.Ft. or 0.03 Ac.± P.R.O. 6480 Sq.Ft. or 0.15 Ac.±
Total		7796 Sq.Ft. or 0.18 Ac.±
167	FRANKLIN A. & IDA ROBINSON	Cont. 1852 Sq.Ft. or 0.04 Ac.± P.R.O. 5555 Sq.Ft. or 0.13 Ac.±
167SL		Cont. 1821 Sq.Ft. or 0.04 Ac.±
Total		9229 Sq.Ft. or 0.21 Ac.±

Total This Sheet
 55-18 Type C Fence
 596 Lin. Ft.

FED. RD. DIVISION	STATE	PROJECT	TYPE FUNDS
2	OHIO		

85
99

