


Luc US24-000-9.51

LUCAS COUNTY
1 CH 51 SEC.
R/W PLANS

1
9

Scanned
June, 1944

R-3024 #2
C-18

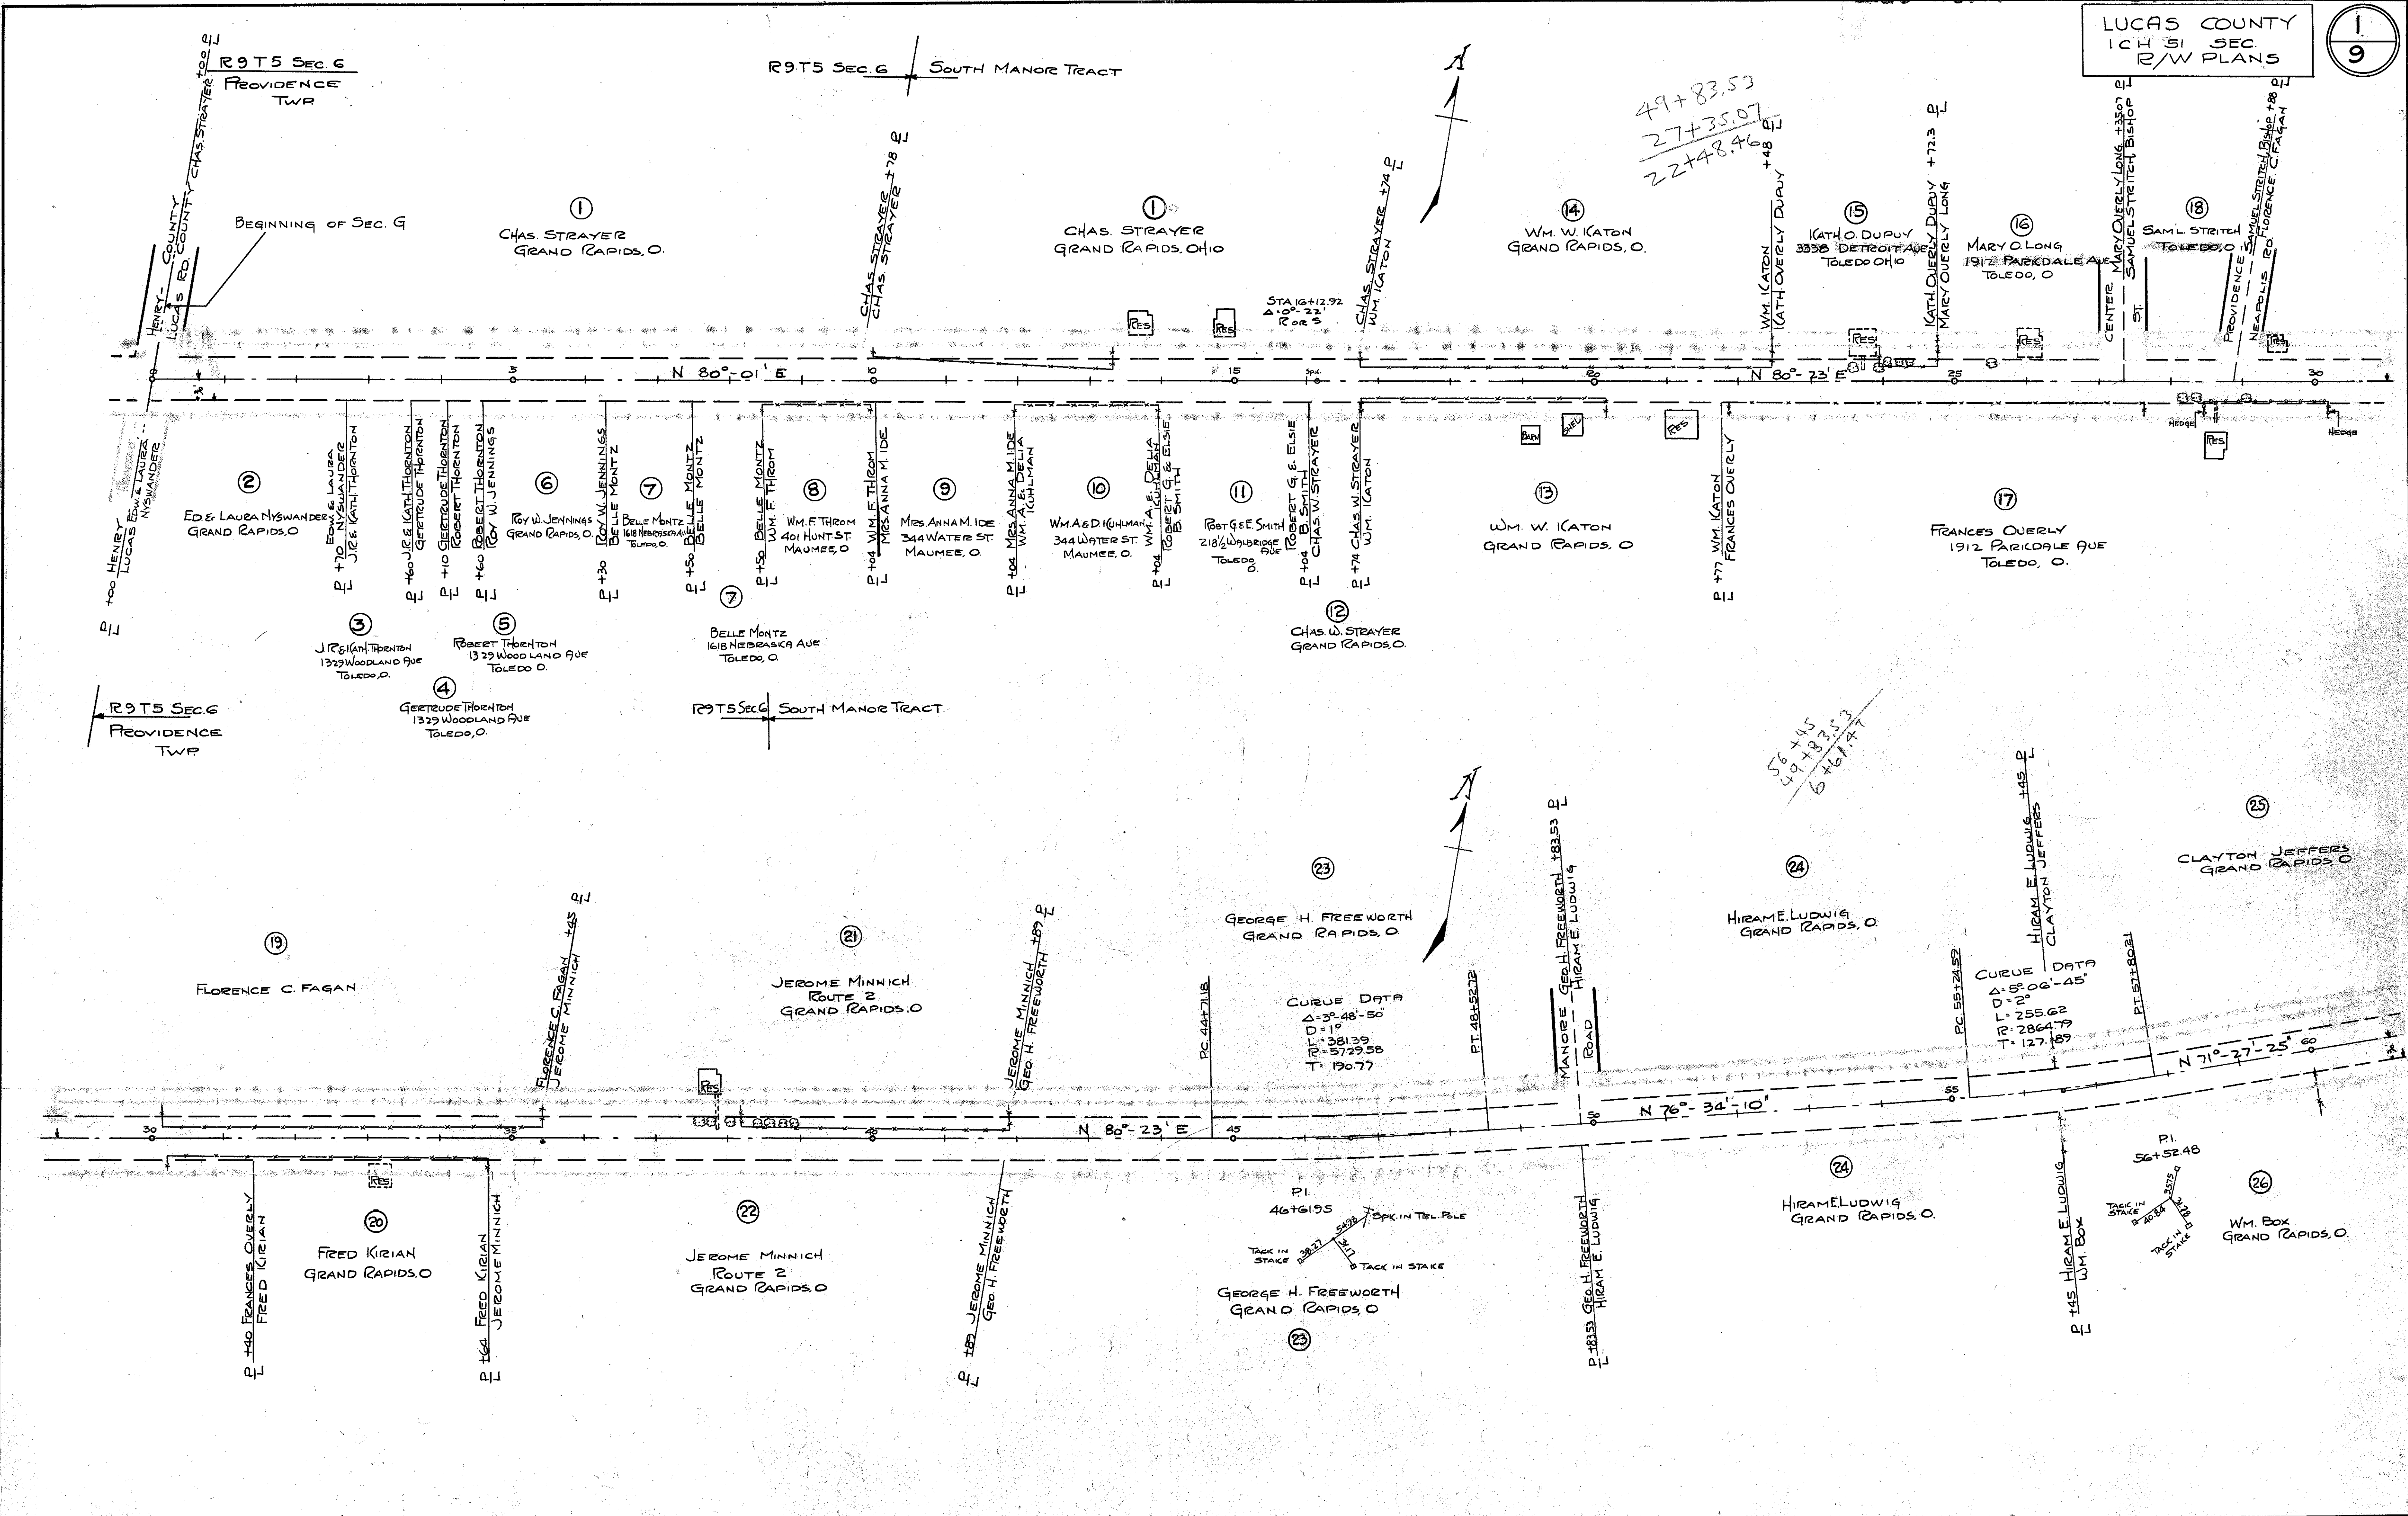

49+83.53
27+35.07
22+48.46

56+45
49+83.53
6+67.97

CURVE DATA
Δ = 3° 48' 50"
D = 1°
R = 381.39
T = 57.2958
T' = 190.77

CURVE DATA
Δ = 5° 00' 45"
D = 2°
R = 255.62
T = 286.479
T' = 127.89

P.I. 46+61.95
TACK IN STAKE
TACK IN STAKE
Spike in TEL. POLE

P.I. 56+52.48
TACK IN STAKE
TACK IN STAKE

Scanned
June 10, 2017

(25)
CLAYTON JEFFERS
GRAND RAPIDS,
OHIO

SOUTH MANOR TR.
PROVIDENCE
TWP
R9 T5 Sec. 5

CLAYTON JEFFERS
JOHN G. WINTER

SEC. G. GRADE SEPARATION TO BE PLACED HERE

(26)
WM. BOX
GRAND RAPIDS
OHIO

SOUTH MANOR TR.
PROVIDENCE
TWP.
R9 T5 Sec. 5

OTTAWA
GRAND RAPIDS RD
Wm. Box
Jeffers

(1)
ANDREW C. LONG
GRAND RAPIDS, O

SEC. G
STA 12+00
SEC. F

CURVE DATA
A=72.00'
D=3°
L=233.33
R=1909.86
T=11681

ANDREW C. LONG
GRAND RAPIDS
OHIO
(1)

SPK. IN
TWIN HICKORY
SPK. IN
10' HICKORY
8100
TACED HUB
27+85.54

JEFFERS
ROAD

JOHN G. WINTER
ANDREW C. LONG

N 47°-19' E

N 54°-19' E

ANDREW C. LONG
GRAND RAPIDS, O
(2)


P.I.
14+91.96
SPK. IN
TEL. POLE
35.88
SPK. IN
TEL. POLE

ANDREW C. LONG
GRAND RAPIDS
OHIO
(2A)

CURVE DATA
A=12°-25'
D=6°
R=954.93
L=206.94
T=103.88


ROMAN CATHOLIC
CEMETERY
SAML STEITCH
TOLEDO, O.


BAR

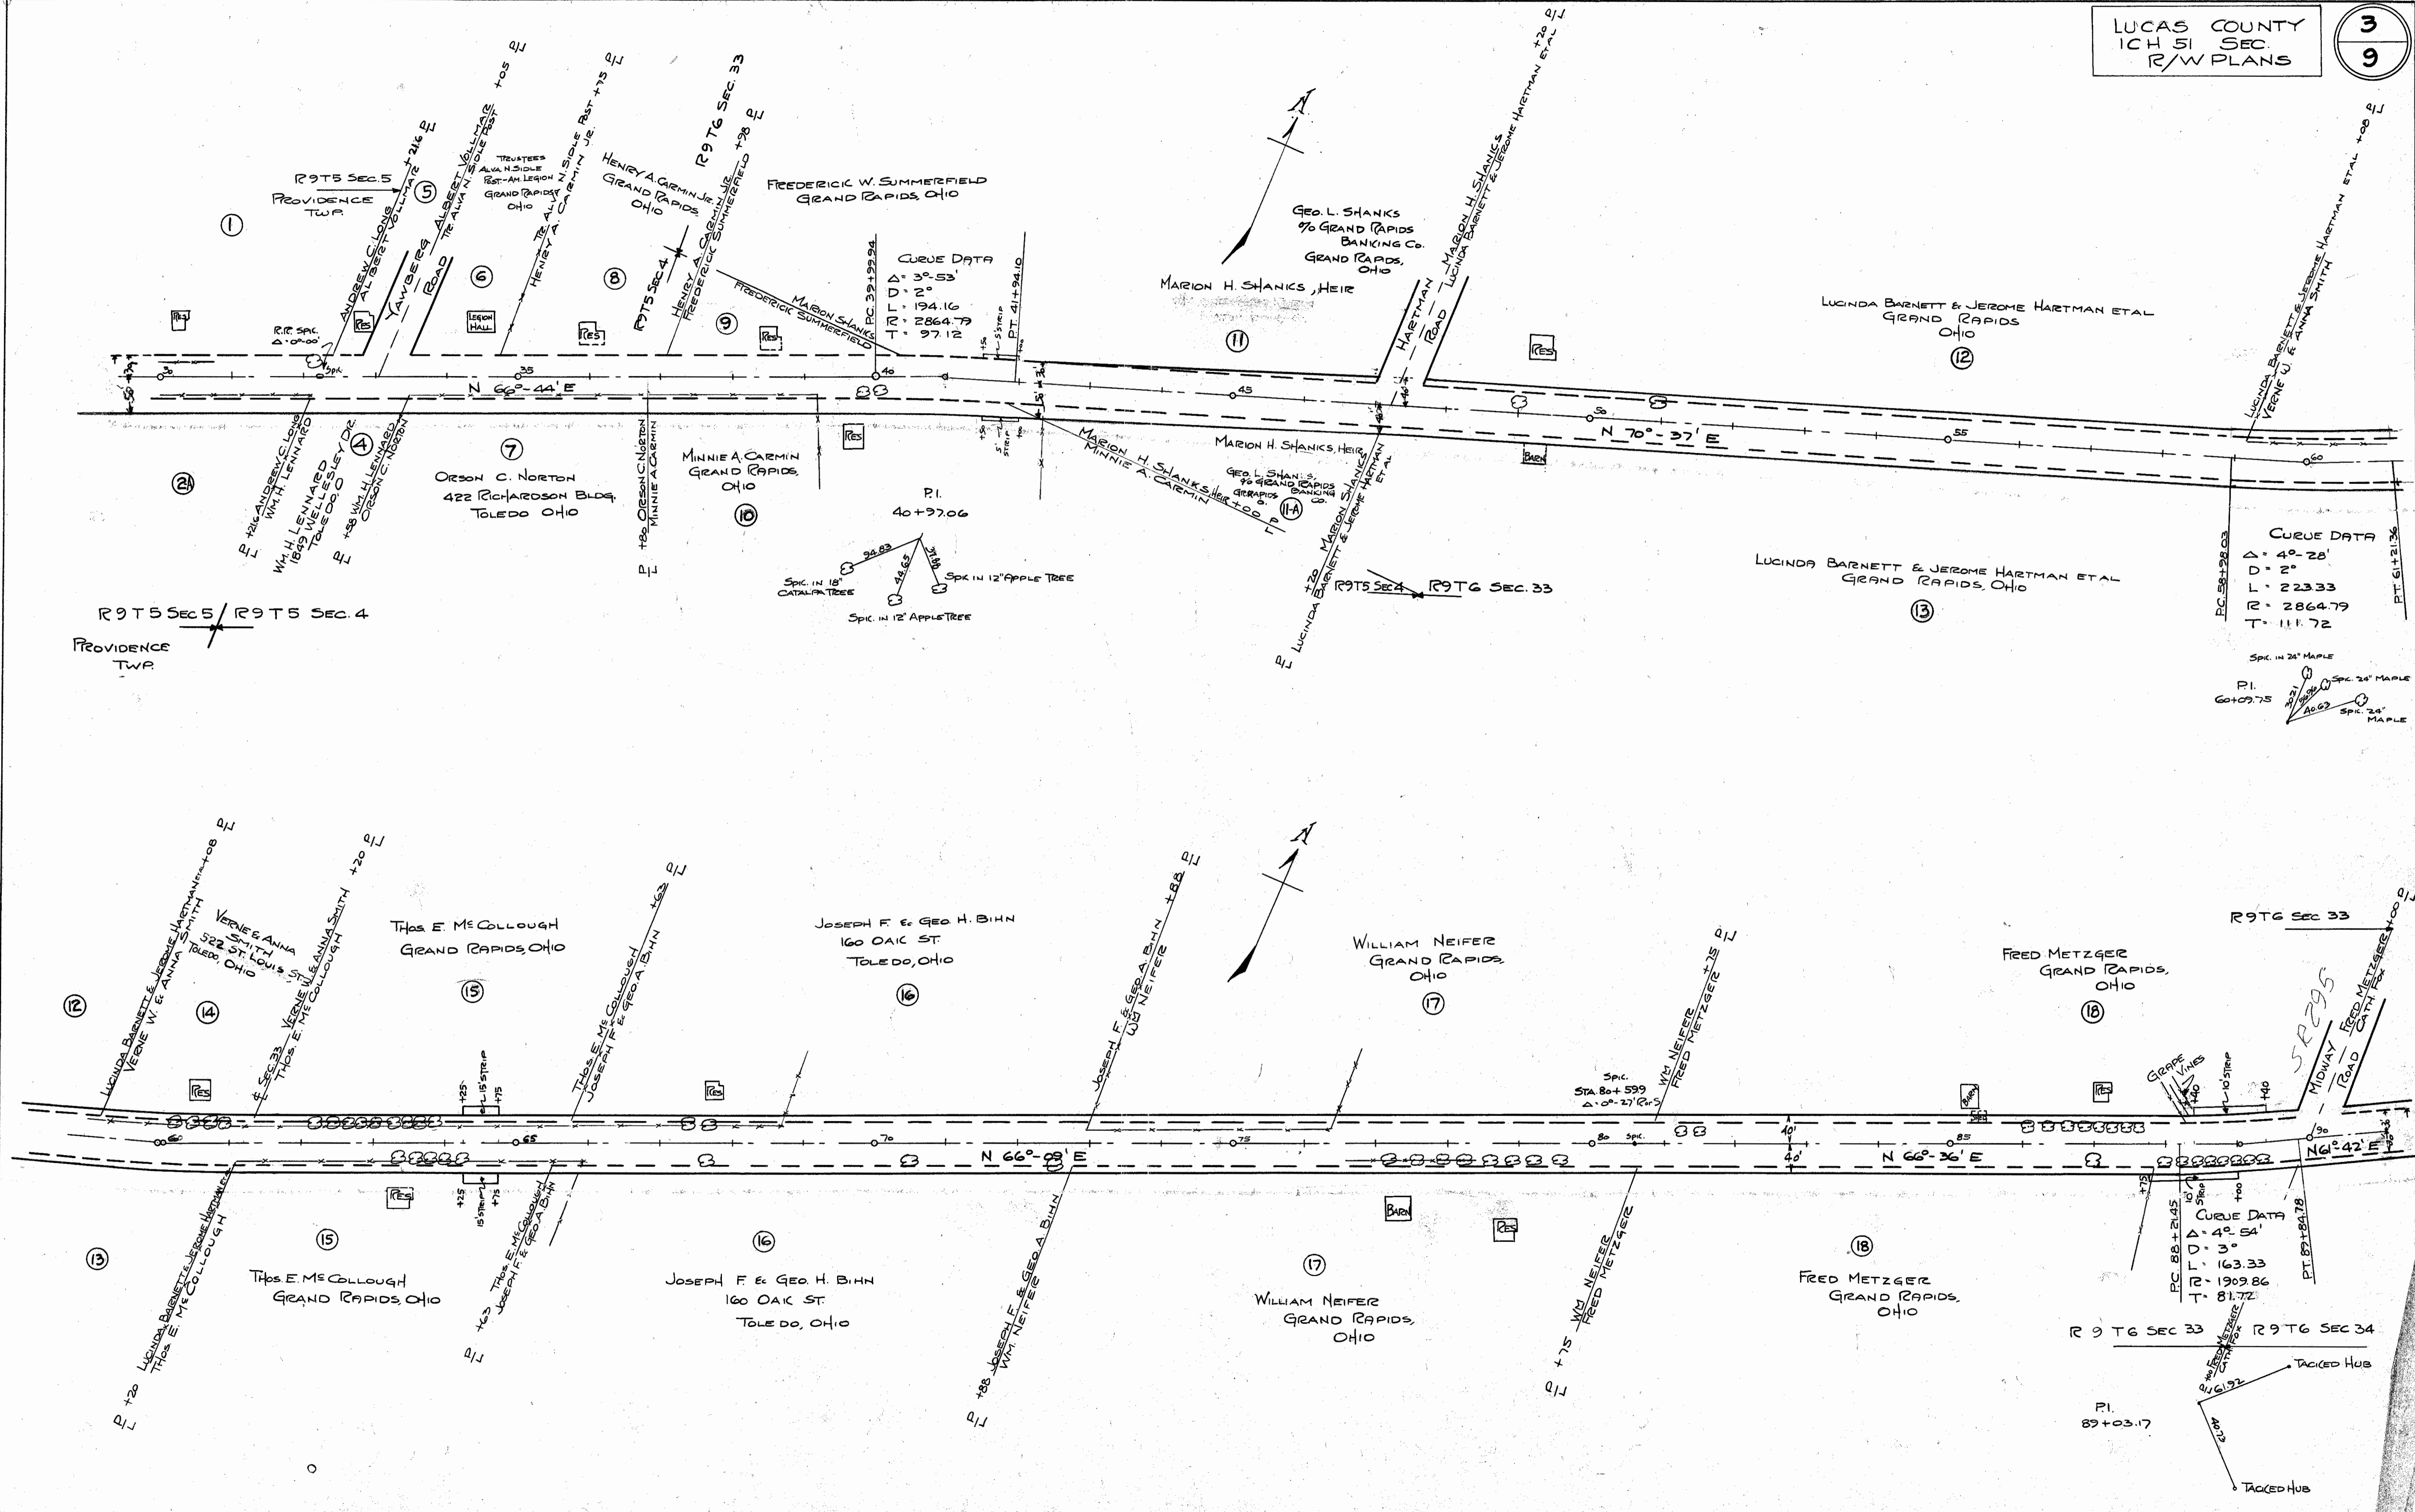


3/16/1977


Scanned
JUNE 11 1997

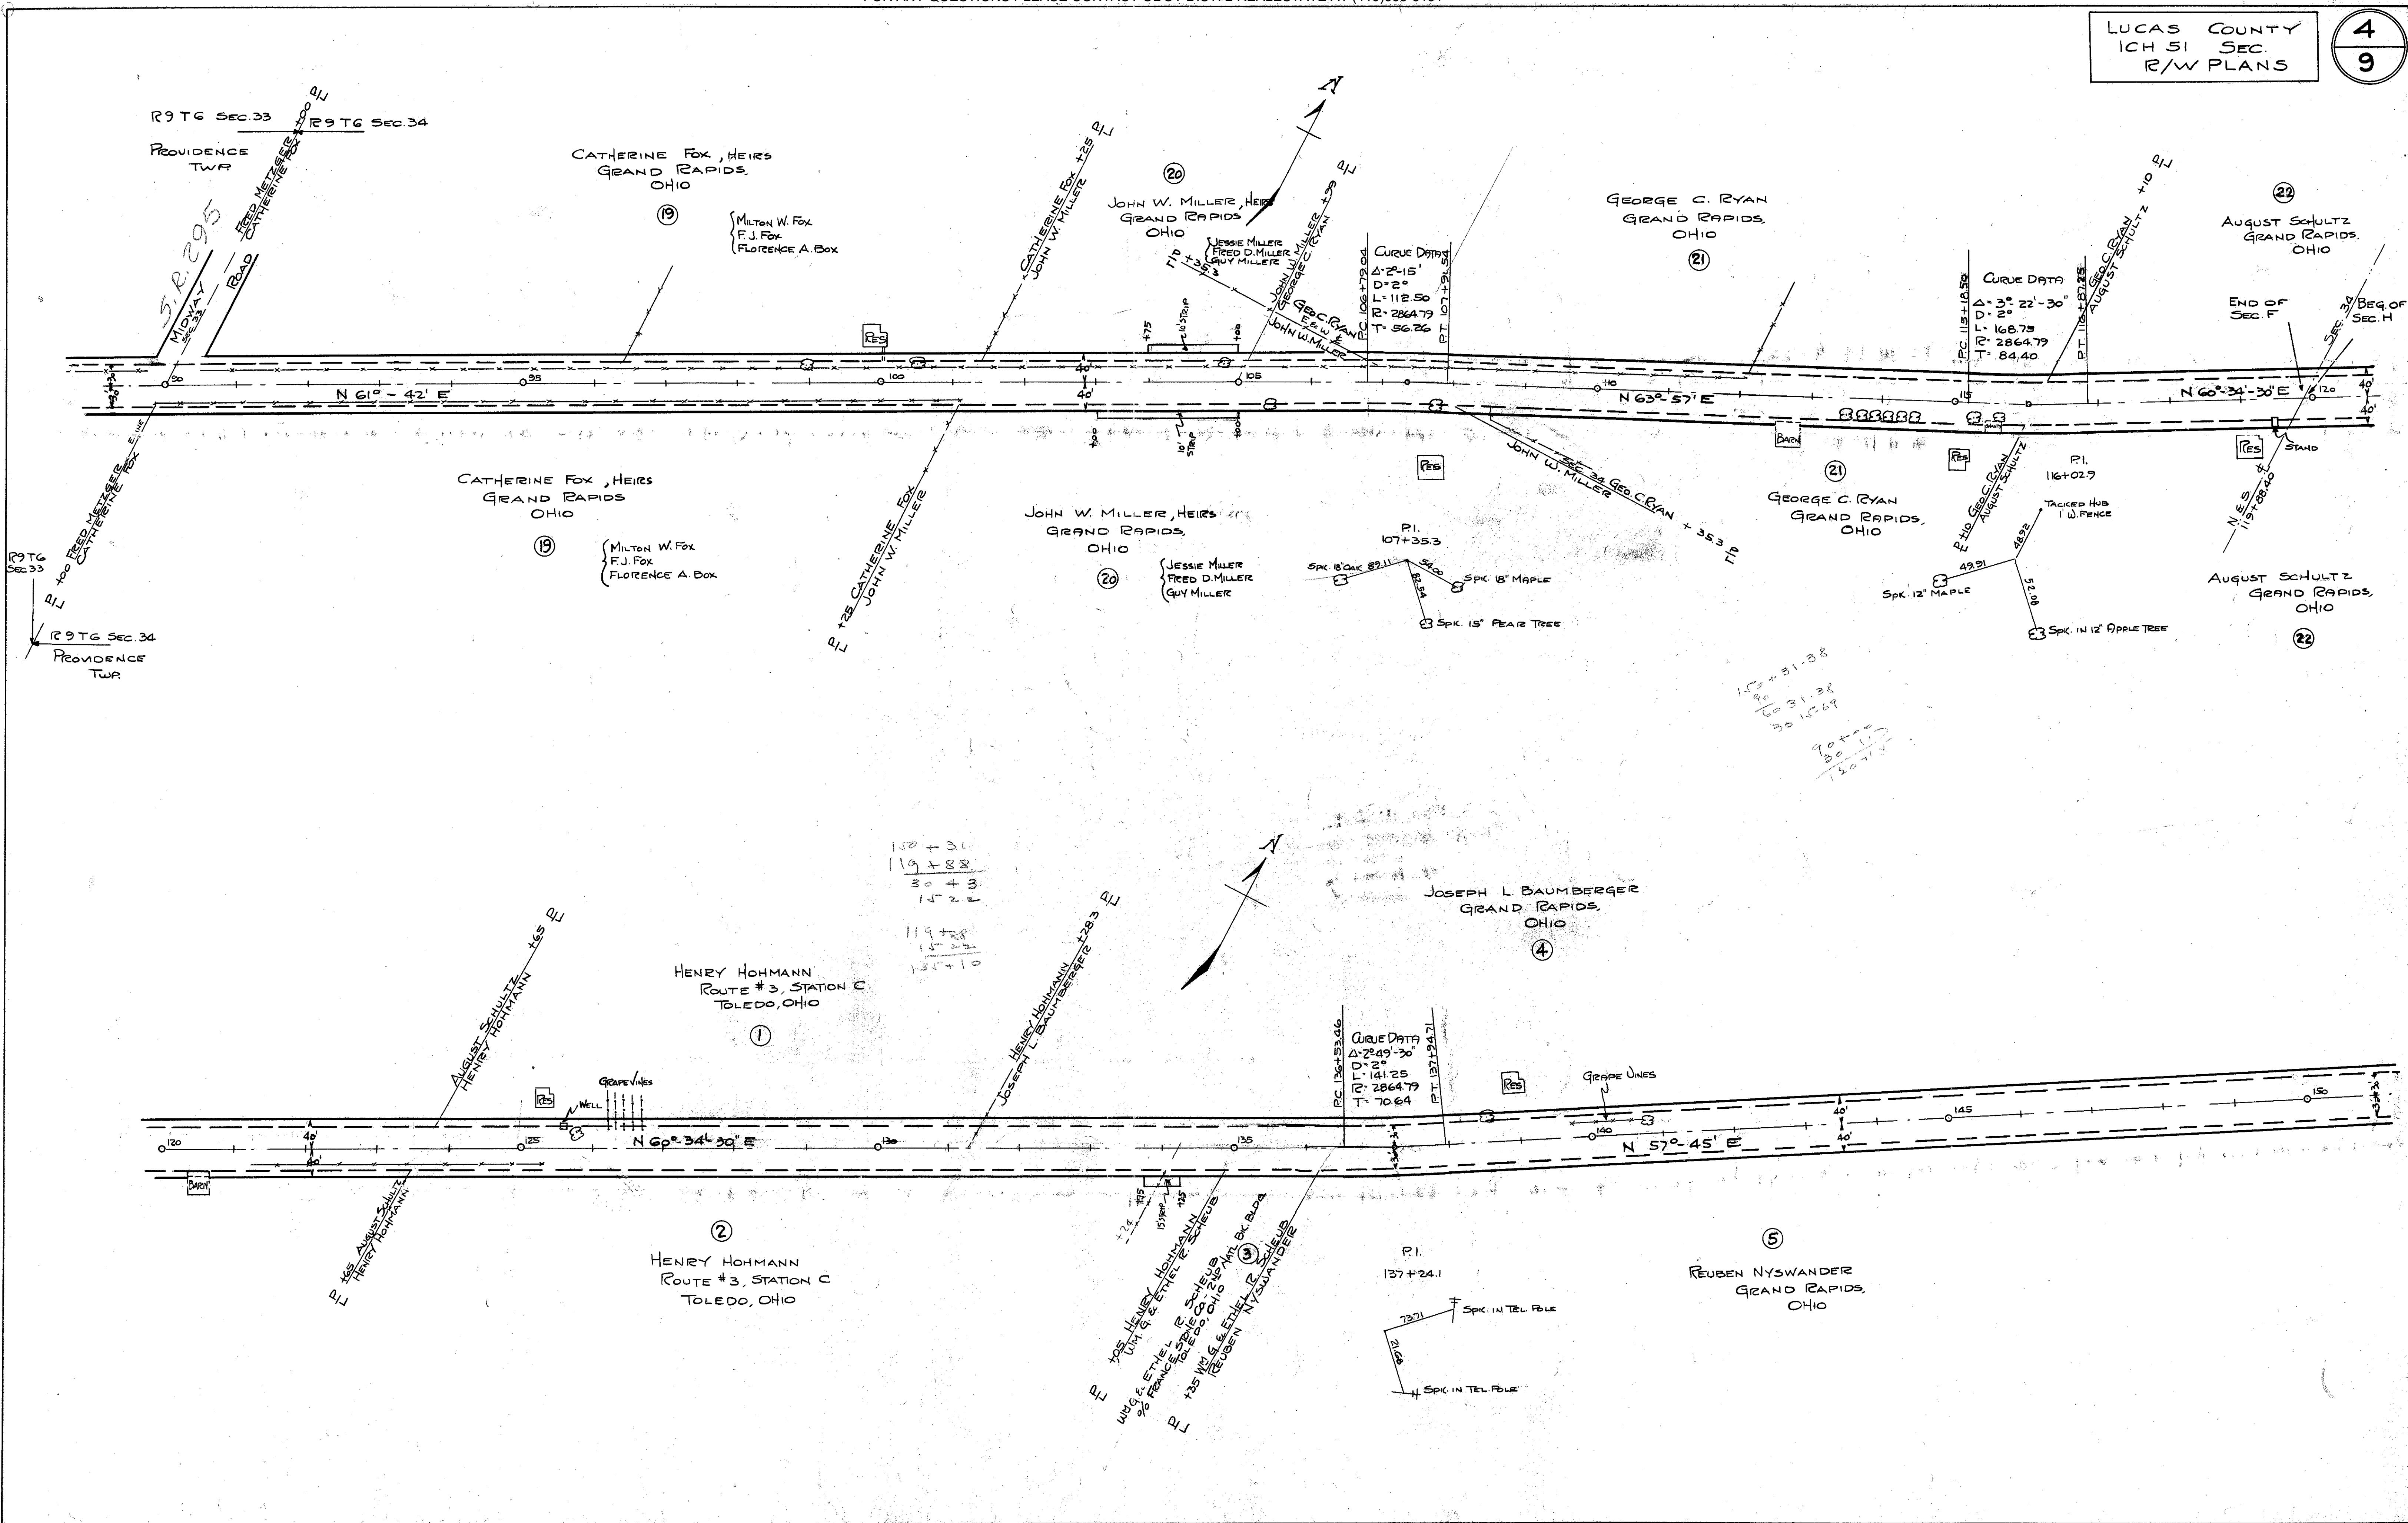

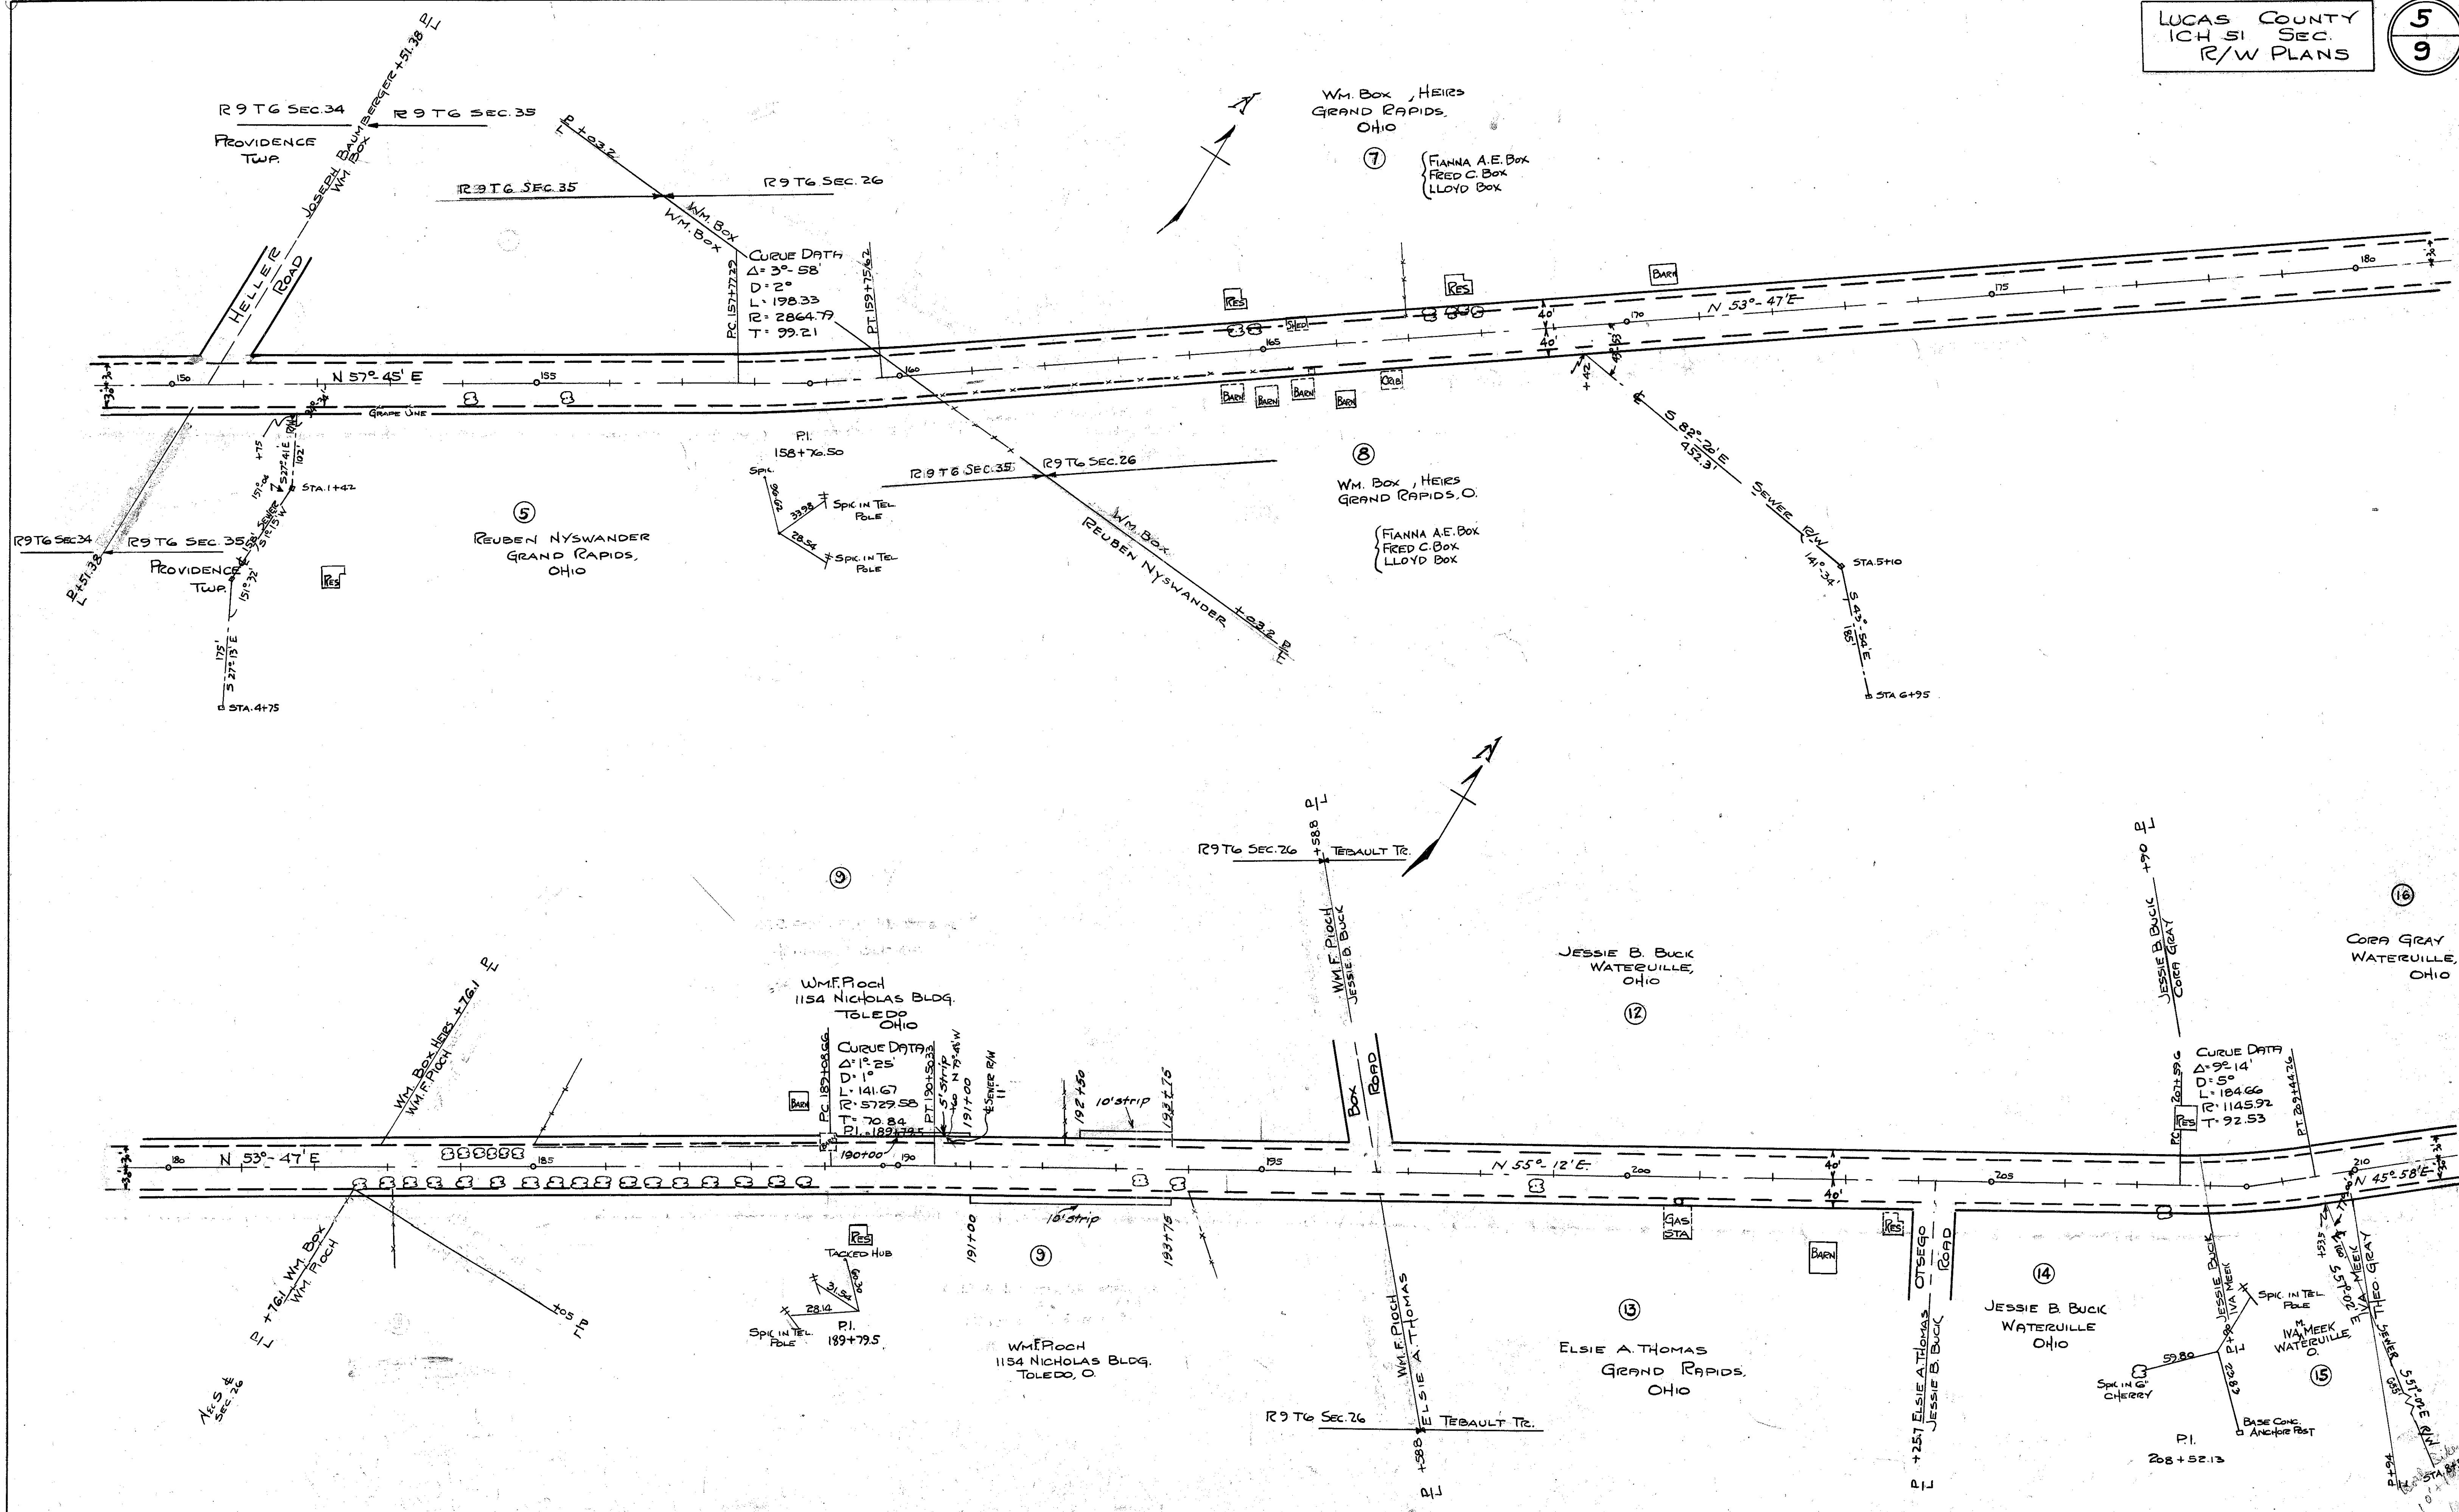


LUCAS COUNTY
PC 151
NO. 30
R/W PLANS

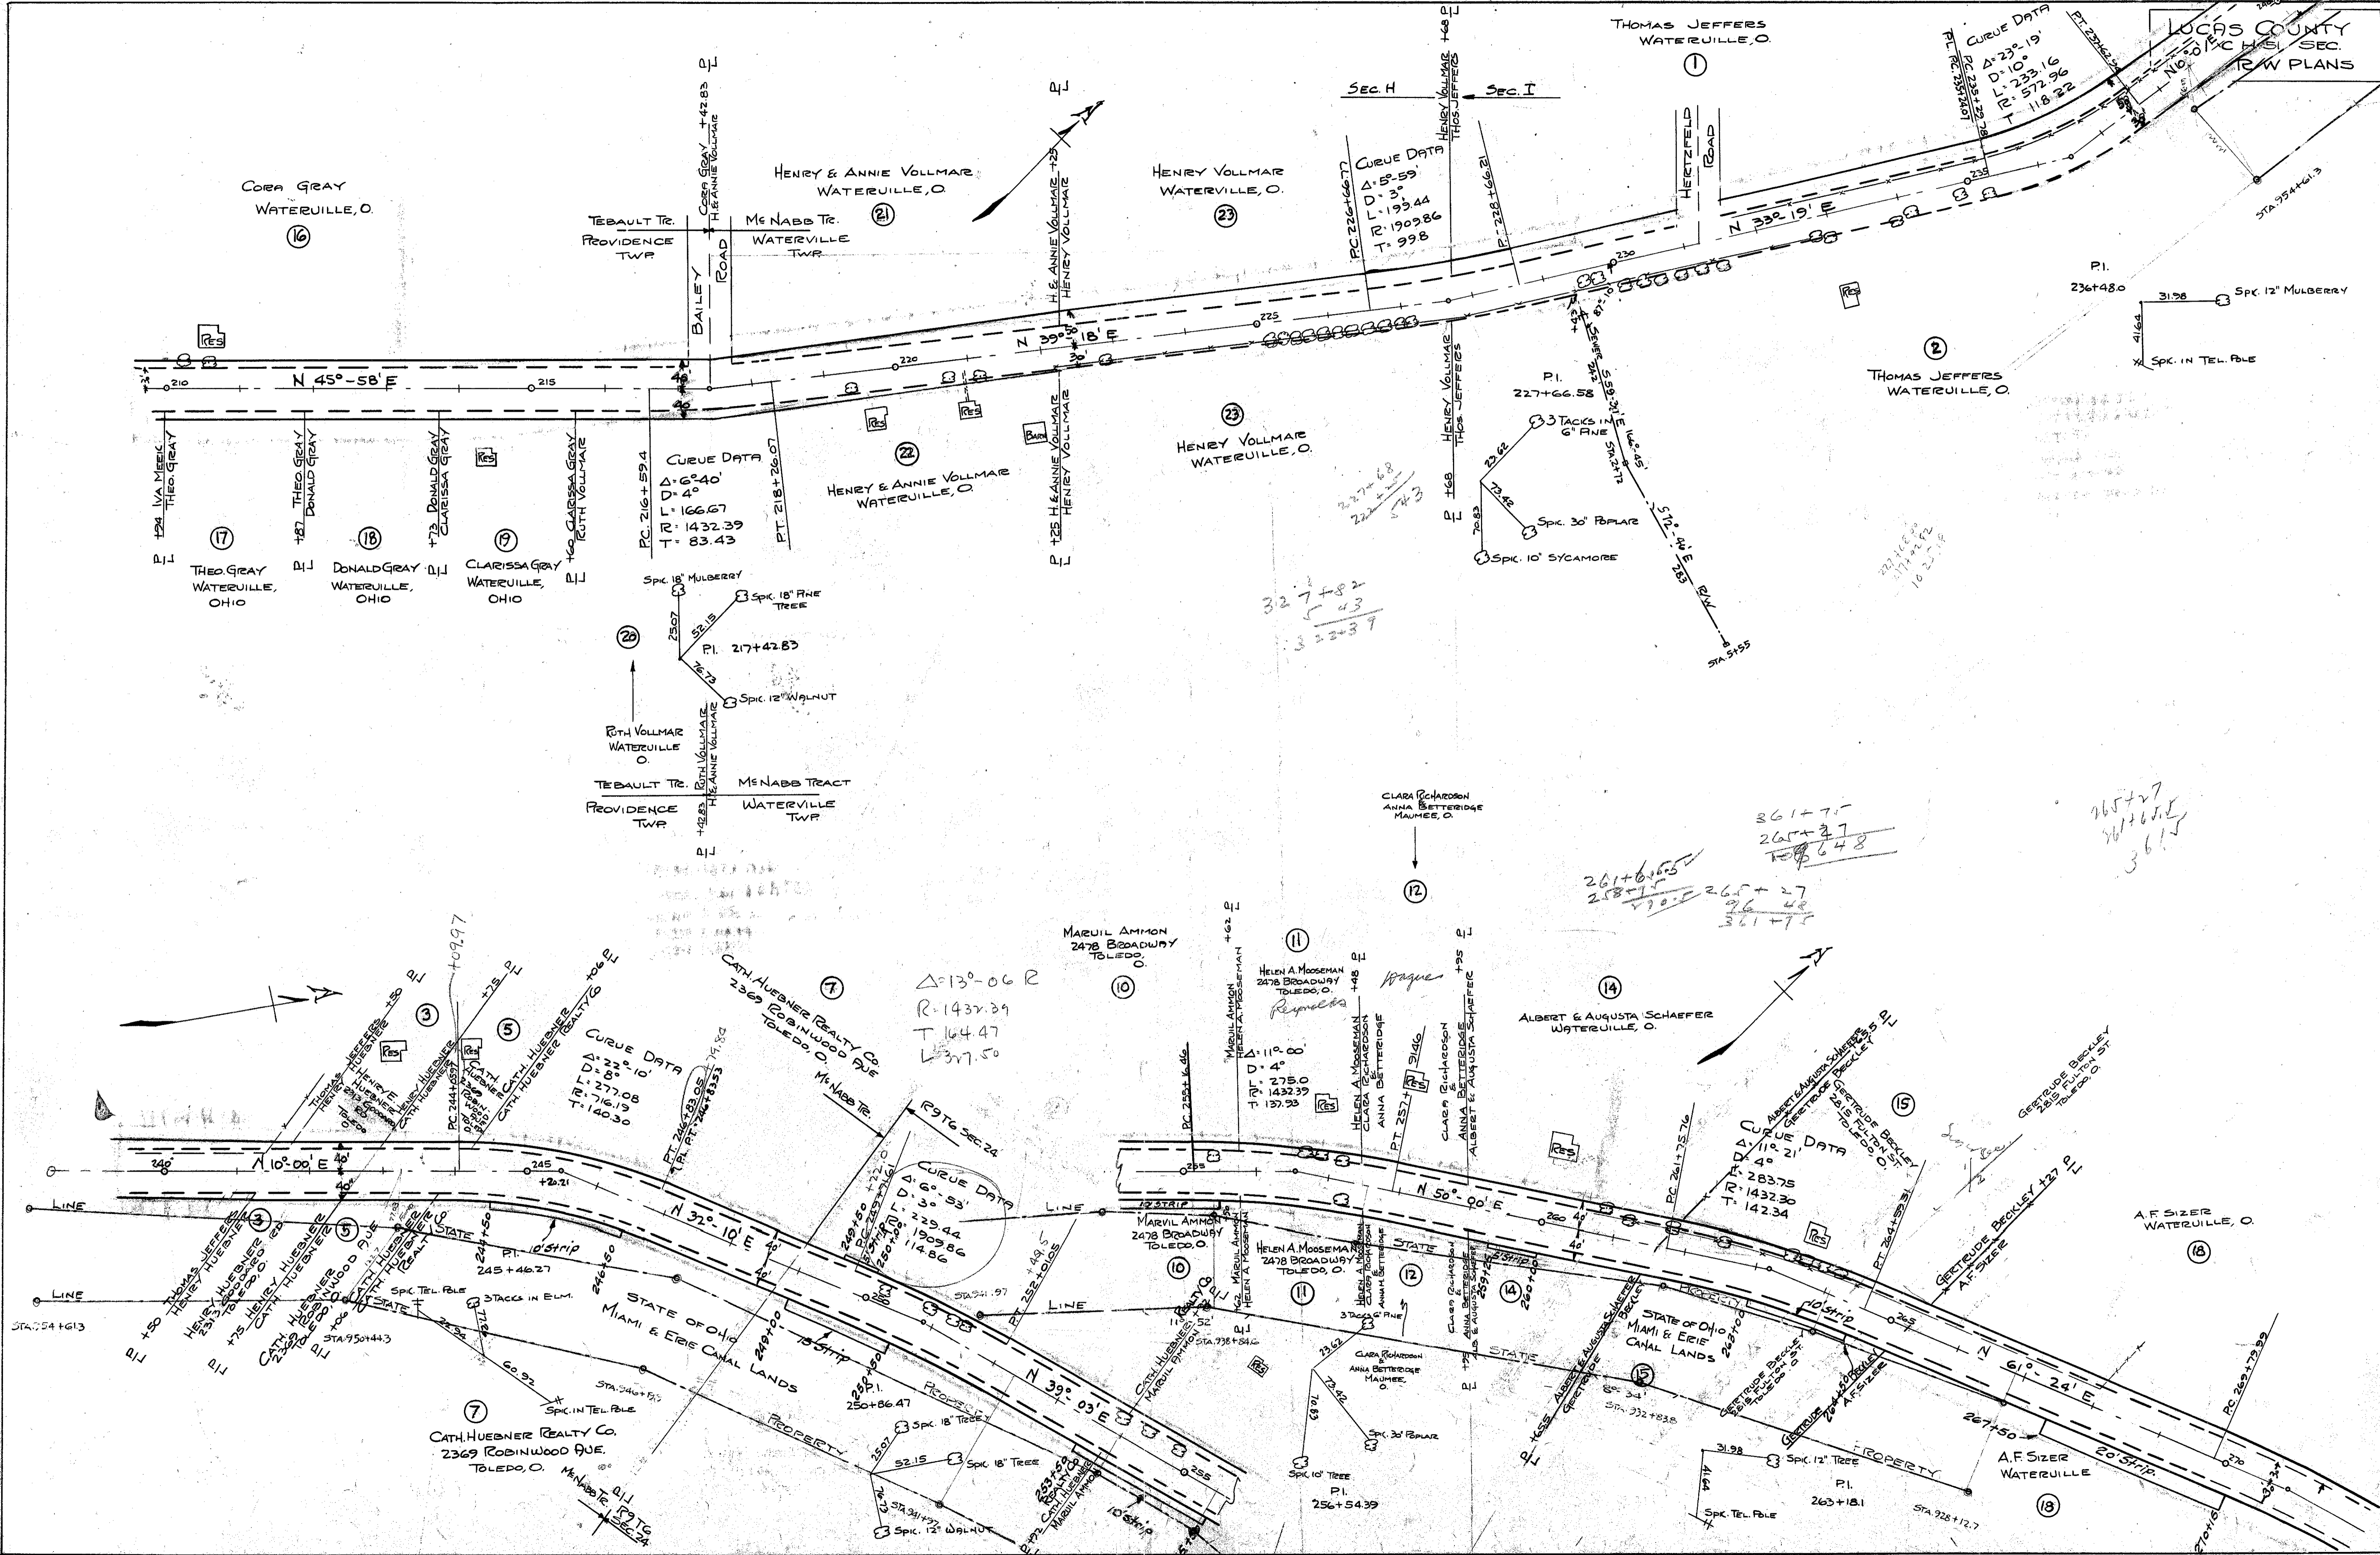

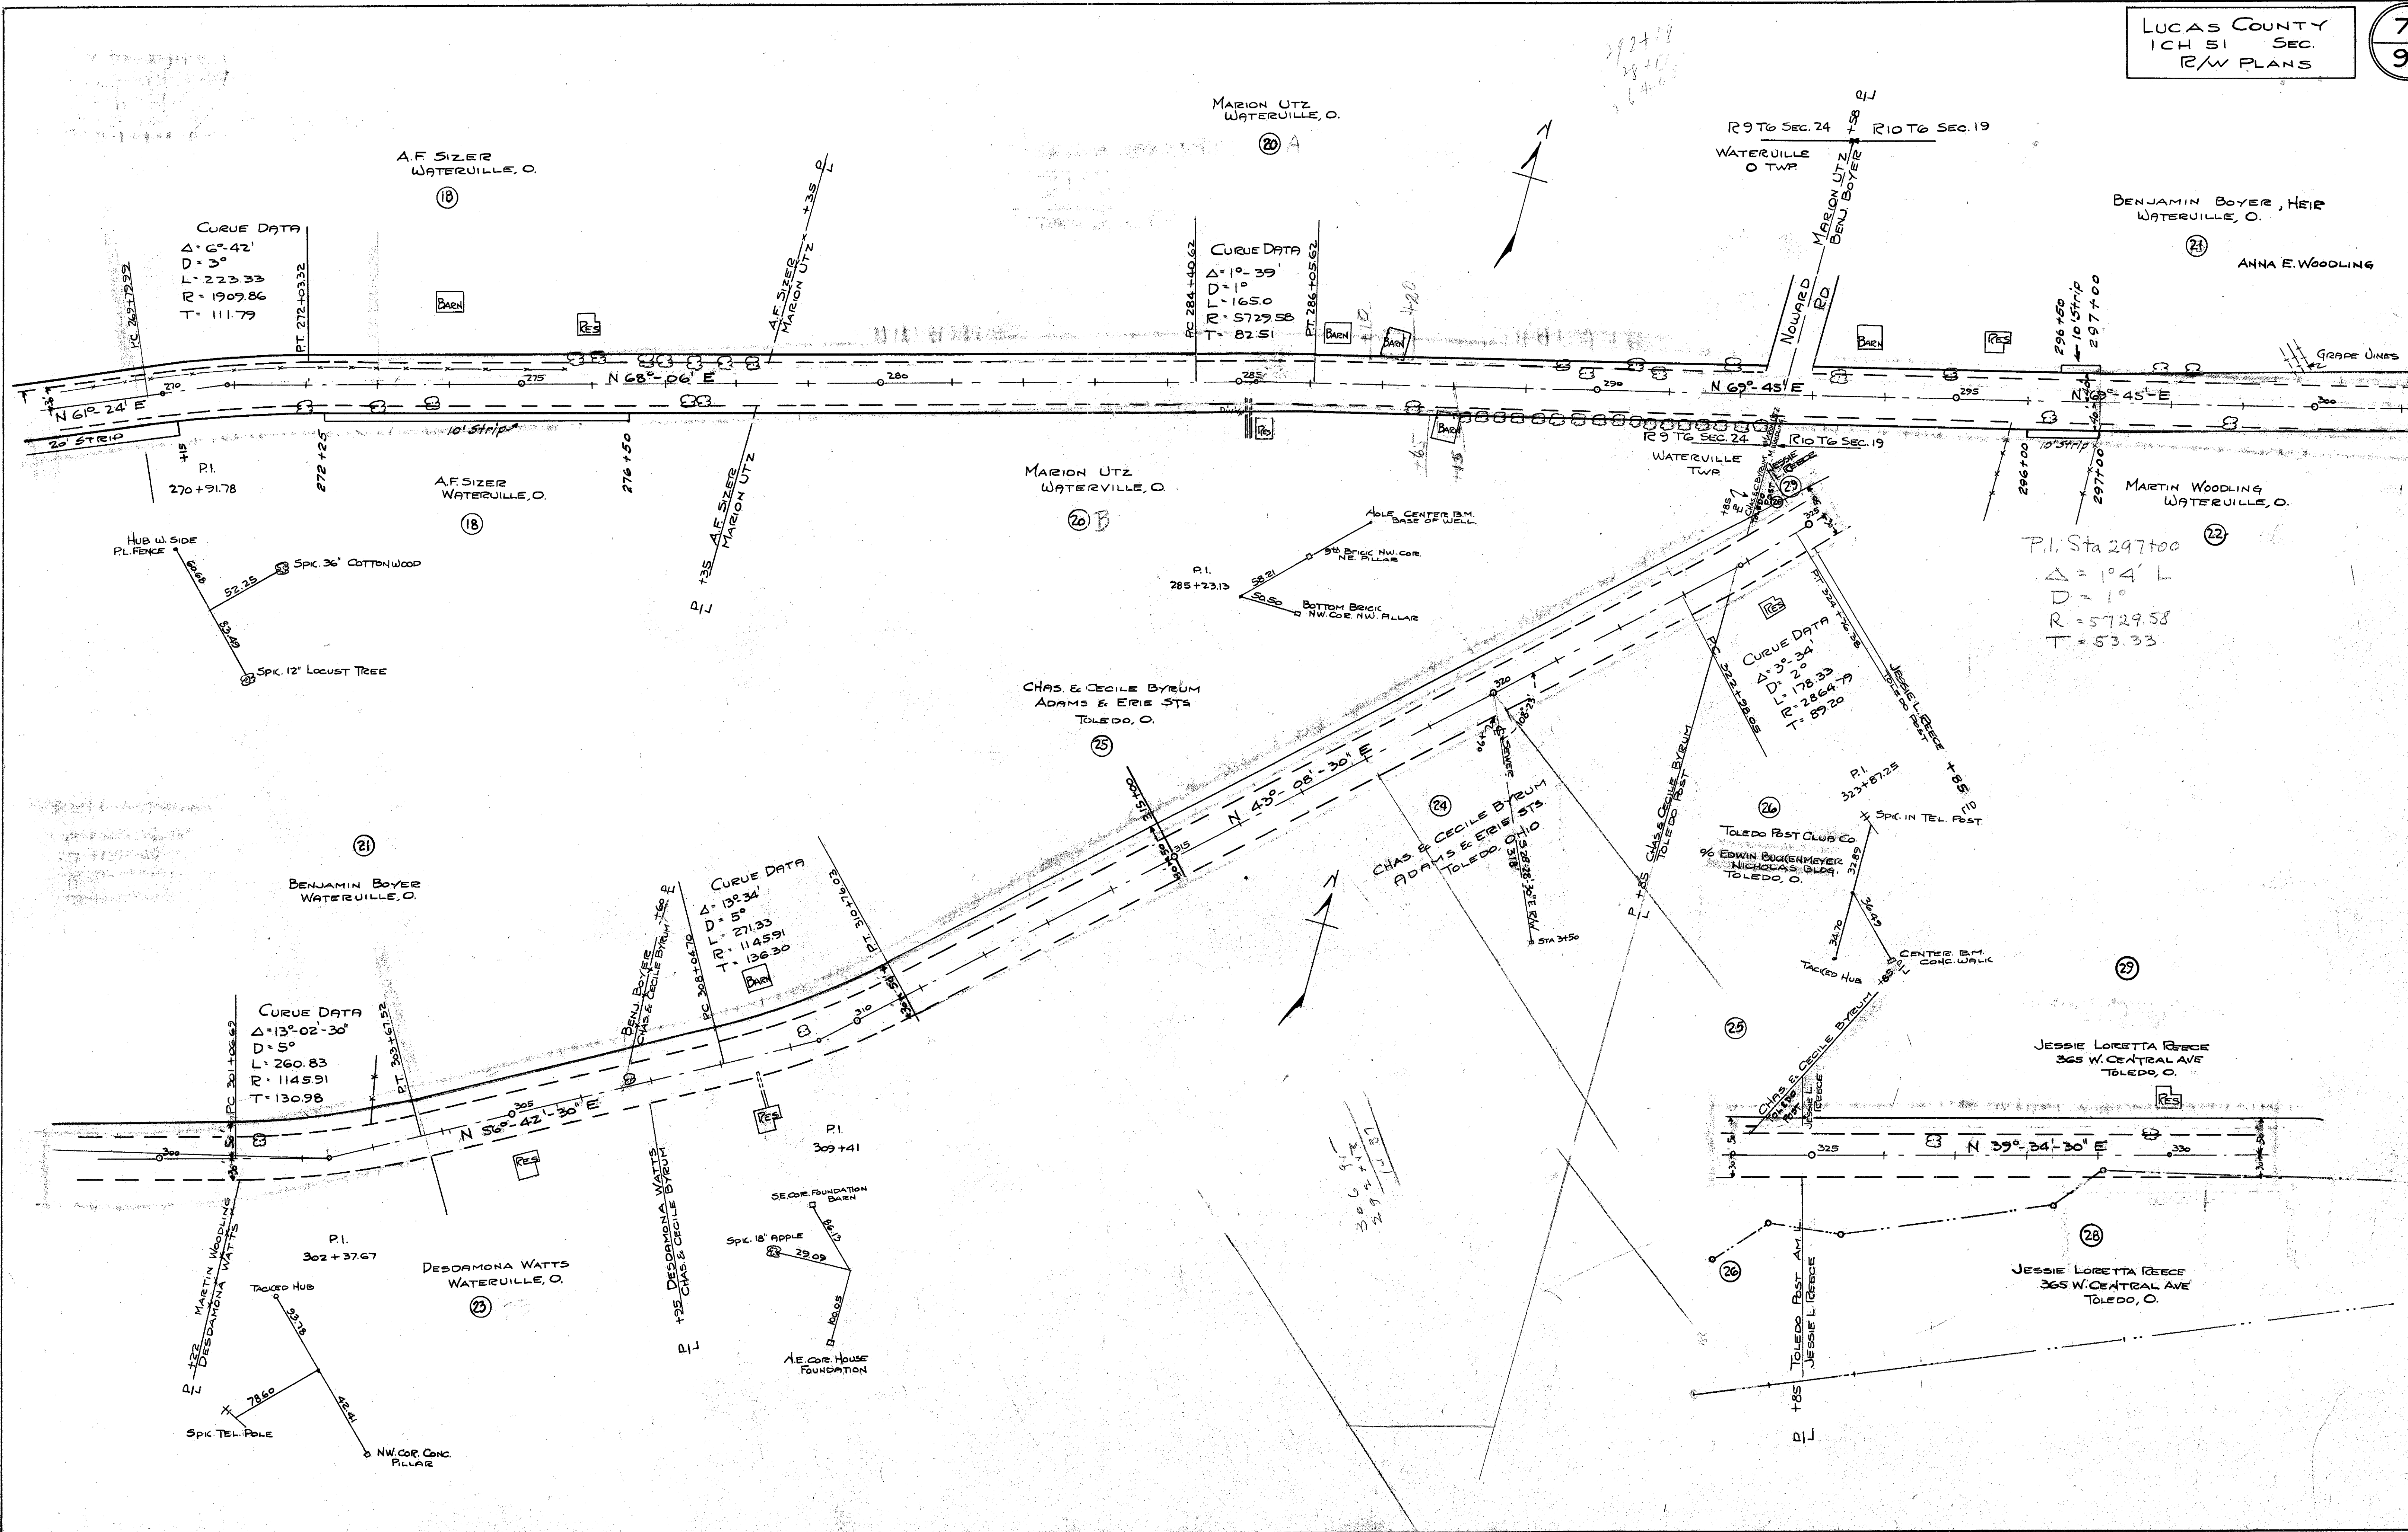

Signed June 1947

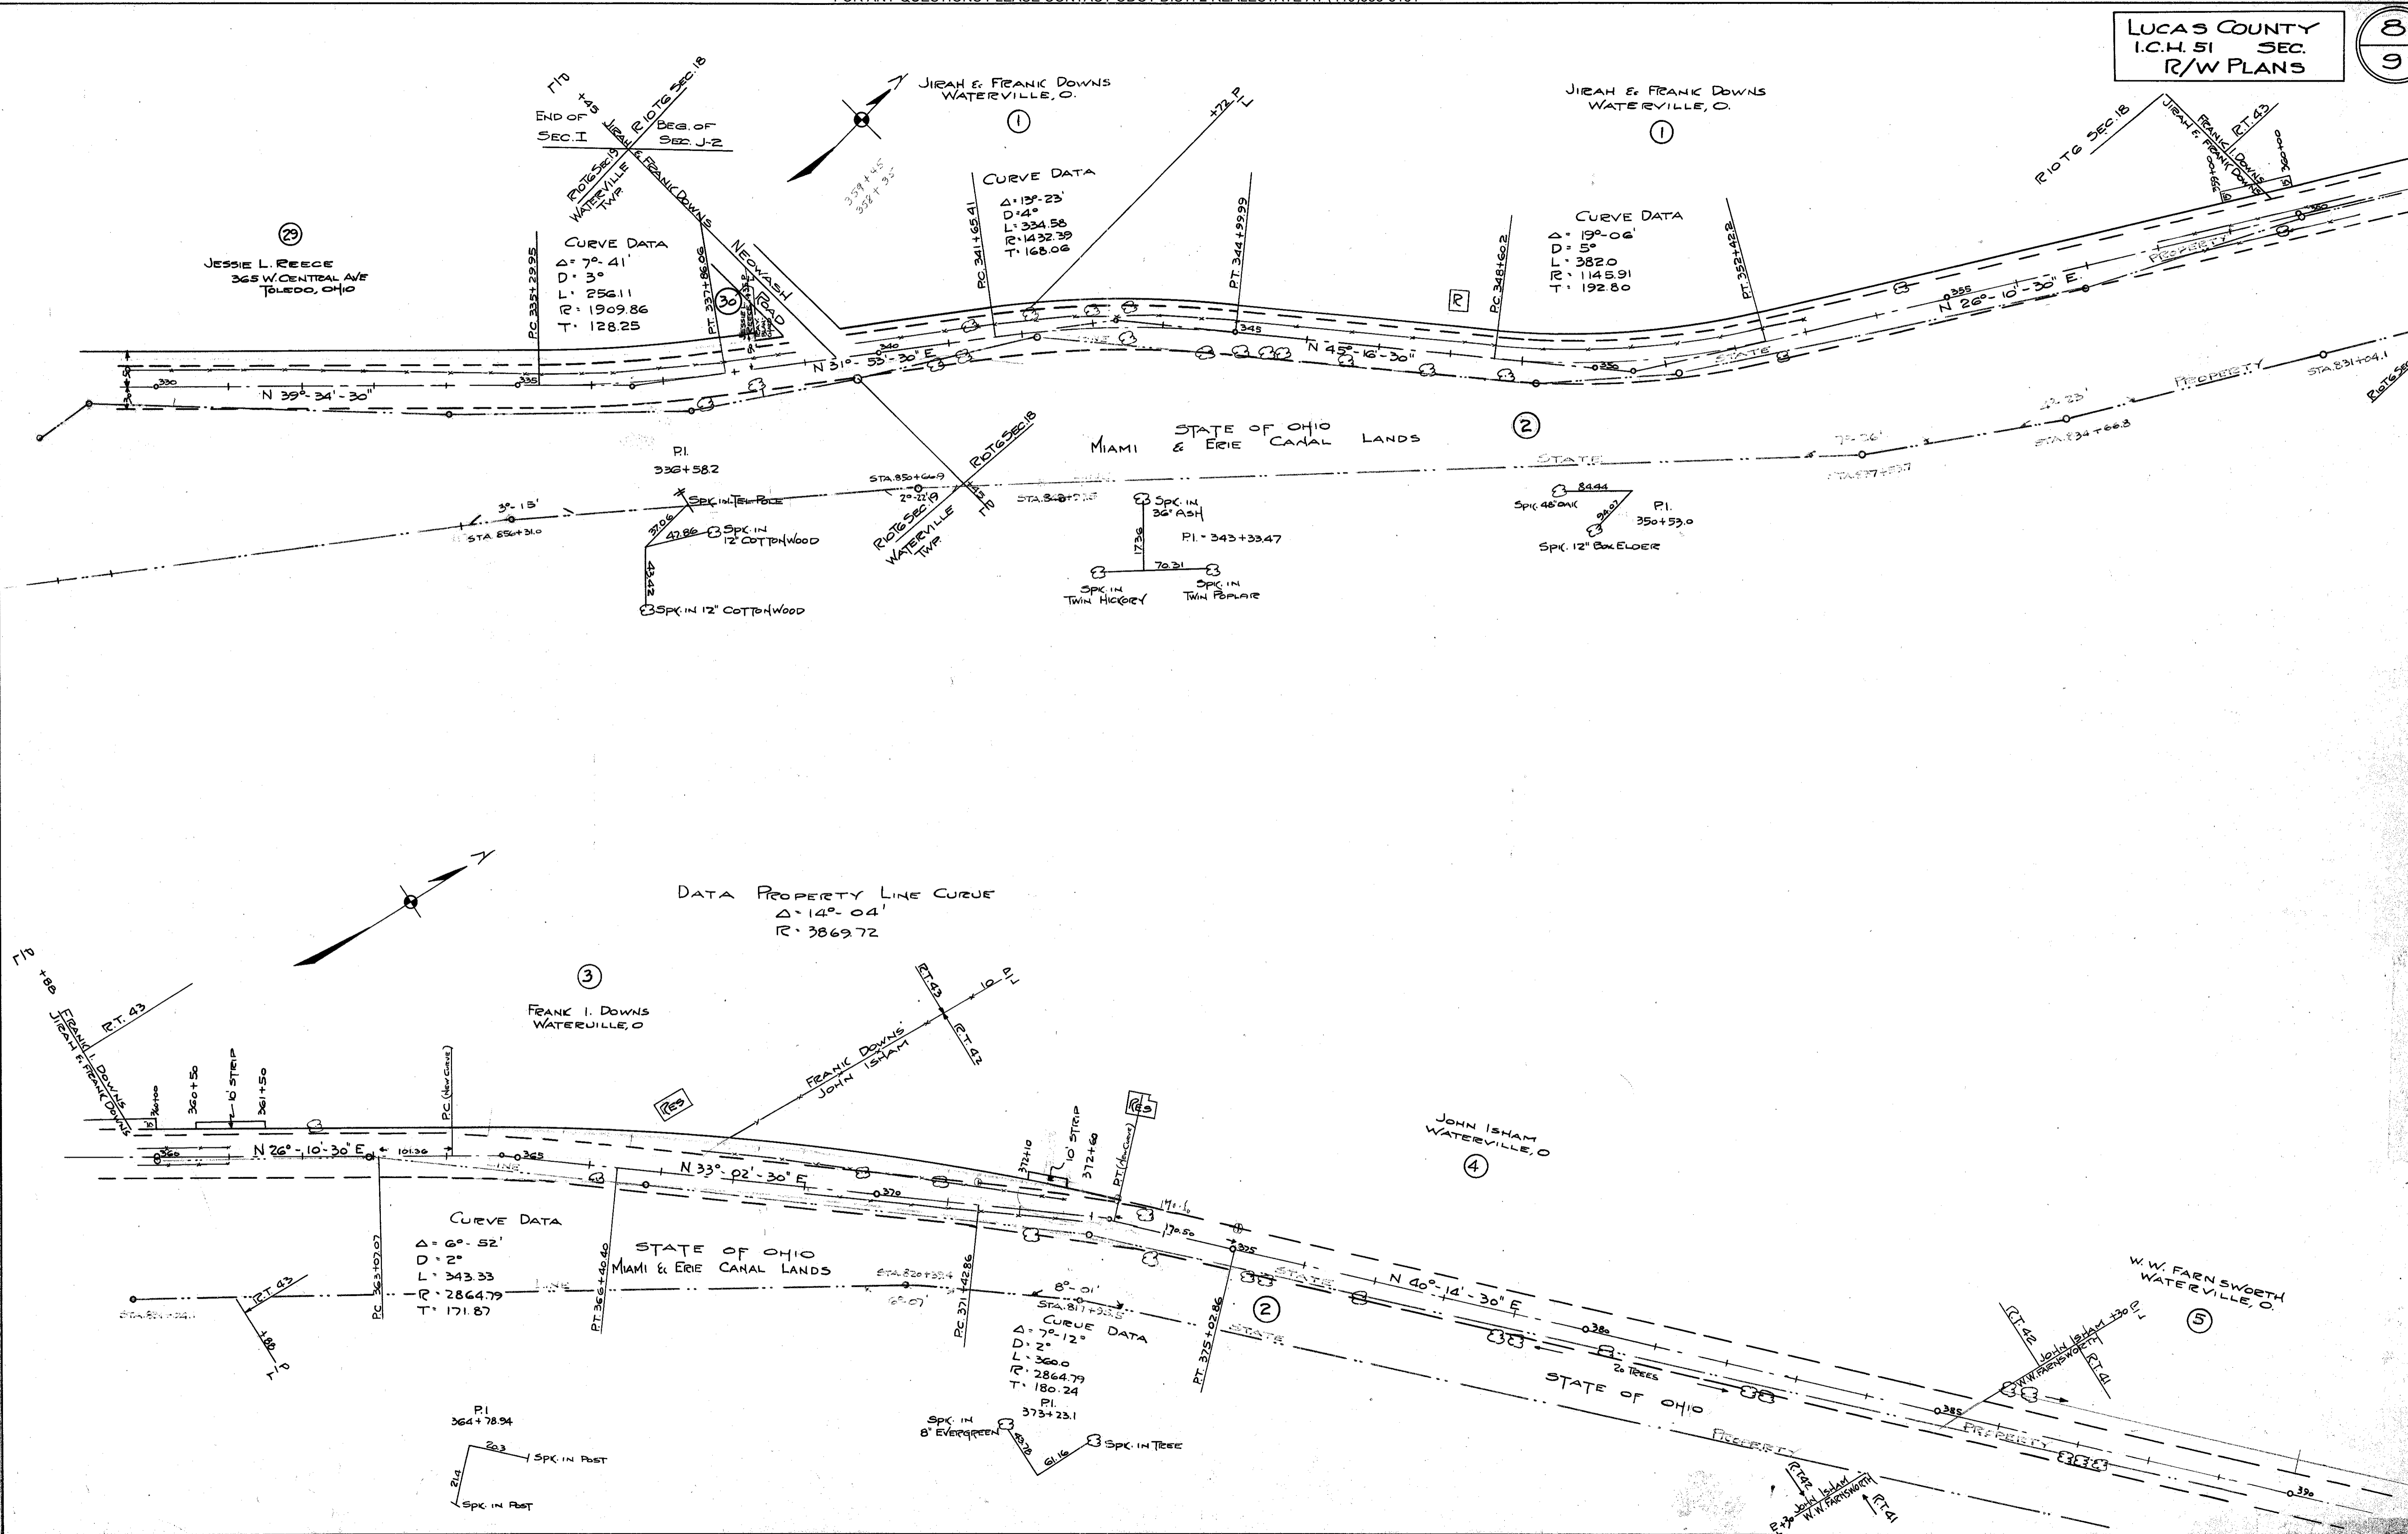

W.W. FARNSWORTH
WATERVILLE, O.

$\Delta = 23^{\circ} - 50'$
P.I. = 400 + 55.92

N 40° - 14' - 30" E

CENTER
OF OHIO
STATE

PRESENT R/W LINE

PROPERTY N 67° - 57' E

CURVE DATA
A = 3° 52' 33"
D = 2° 28' 47.79"
T = 269.1
L = 153.75

FRANCE STONE CO
2ND NATL BANK BLDG
TOLEDO, OHIO

CURVE DATA
A = 3° 52' 33"
D = 2° 28' 47.79"
T = 269.1
L = 153.75

FRANCE STONE CO
2ND NATL BANK BLDG
TOLEDO, O.

FRANCE STONE CO
2ND NATL BANK BLDG
TOLEDO, O.

PARK #1

