


FED. RD. DIVISION	STATE	PROJECT
2	OHIO	

21
23

LUC - 24 - 1.12

1
3

SOUTH MANOR TRACT, PROVIDENCE TWP., T5N, R9E

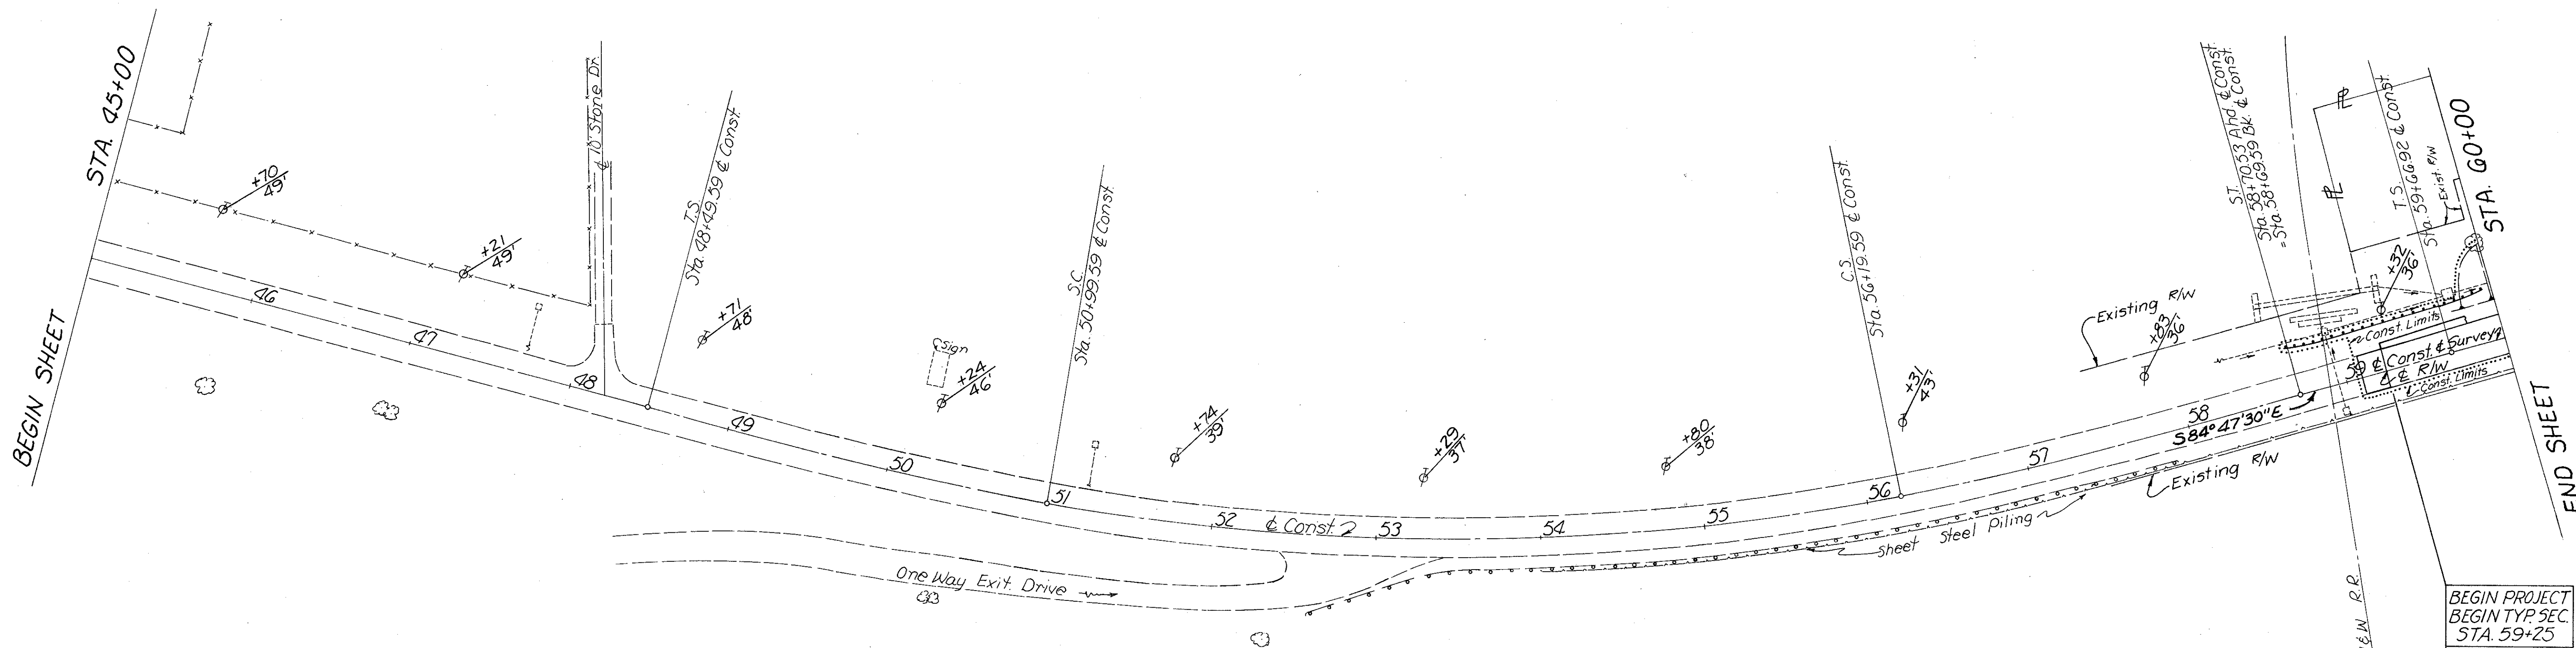

PROVIDENCE PARK
Metropolitan Park Board

SOUTH MANOR TRACT, PROVIDENCE TWP., T5N, R9E

BEGIN PROJECT
BEGIN TYP. SEC.
STA. 59+25
S.L.M. 1.12

NO.	REMARKS	DATE	BY

SUMMARY OF ADDITIONAL RIGHT OF WAY REQUIRED

TOTAL NO. OWNERS 4 TOTAL NO. COMPLETE TAKES 0 TOTAL OWNERS WITH STRUCTURES INVOLVED 0

PARCEL NO.	OWNER	DEED RECORD BOOK	DEED PAGE	DEED AREA	TOTAL PRO ACRES	TOTAL TAKE SQ. FT.	PRO IN TAKE ACRES	NET TAKE SQ. FT.	NET RES. LT. ACRES	NET RES. RT. SQ. FT.	BLDG'S TO BE ACQ'D	SHEET NO.	REMARKS
1	STATE OF OHIO, DEPT. OF PUBLIC WORKS					29,020	0.668	15,762	0.362	13,330		22	
2	KARL JEFFERS	1859	516	1.750Ac.±	0.286	12,444	0.319	13,904	0.177	7,702	1.322	22	
3	EVA GRACE HARRIS & LAWERENCE HARRIS, GEORGE HARRISON, L.E.	959	9	7.000Ac.	1.485	64,702	1.083	47,172	0.701	30,552	0.502	22	
3 WA												22	Cont. 0.016 Ac. or 705 Sq. Ft., Field Dr.
4	MARGARET HEISING	1179	276	11.000Ac.	0.975	42,461	0.754	32,839	0.386	16,811	3.552	22 & 23	

R/W SUMMARY & R/W STA. 45+00 TO STA. 60+00




R-3024
C-117

FED. RD. DIVISION	STATE	PROJECT
2	OHIO	

22
23

LUC-24-1.12

2
3

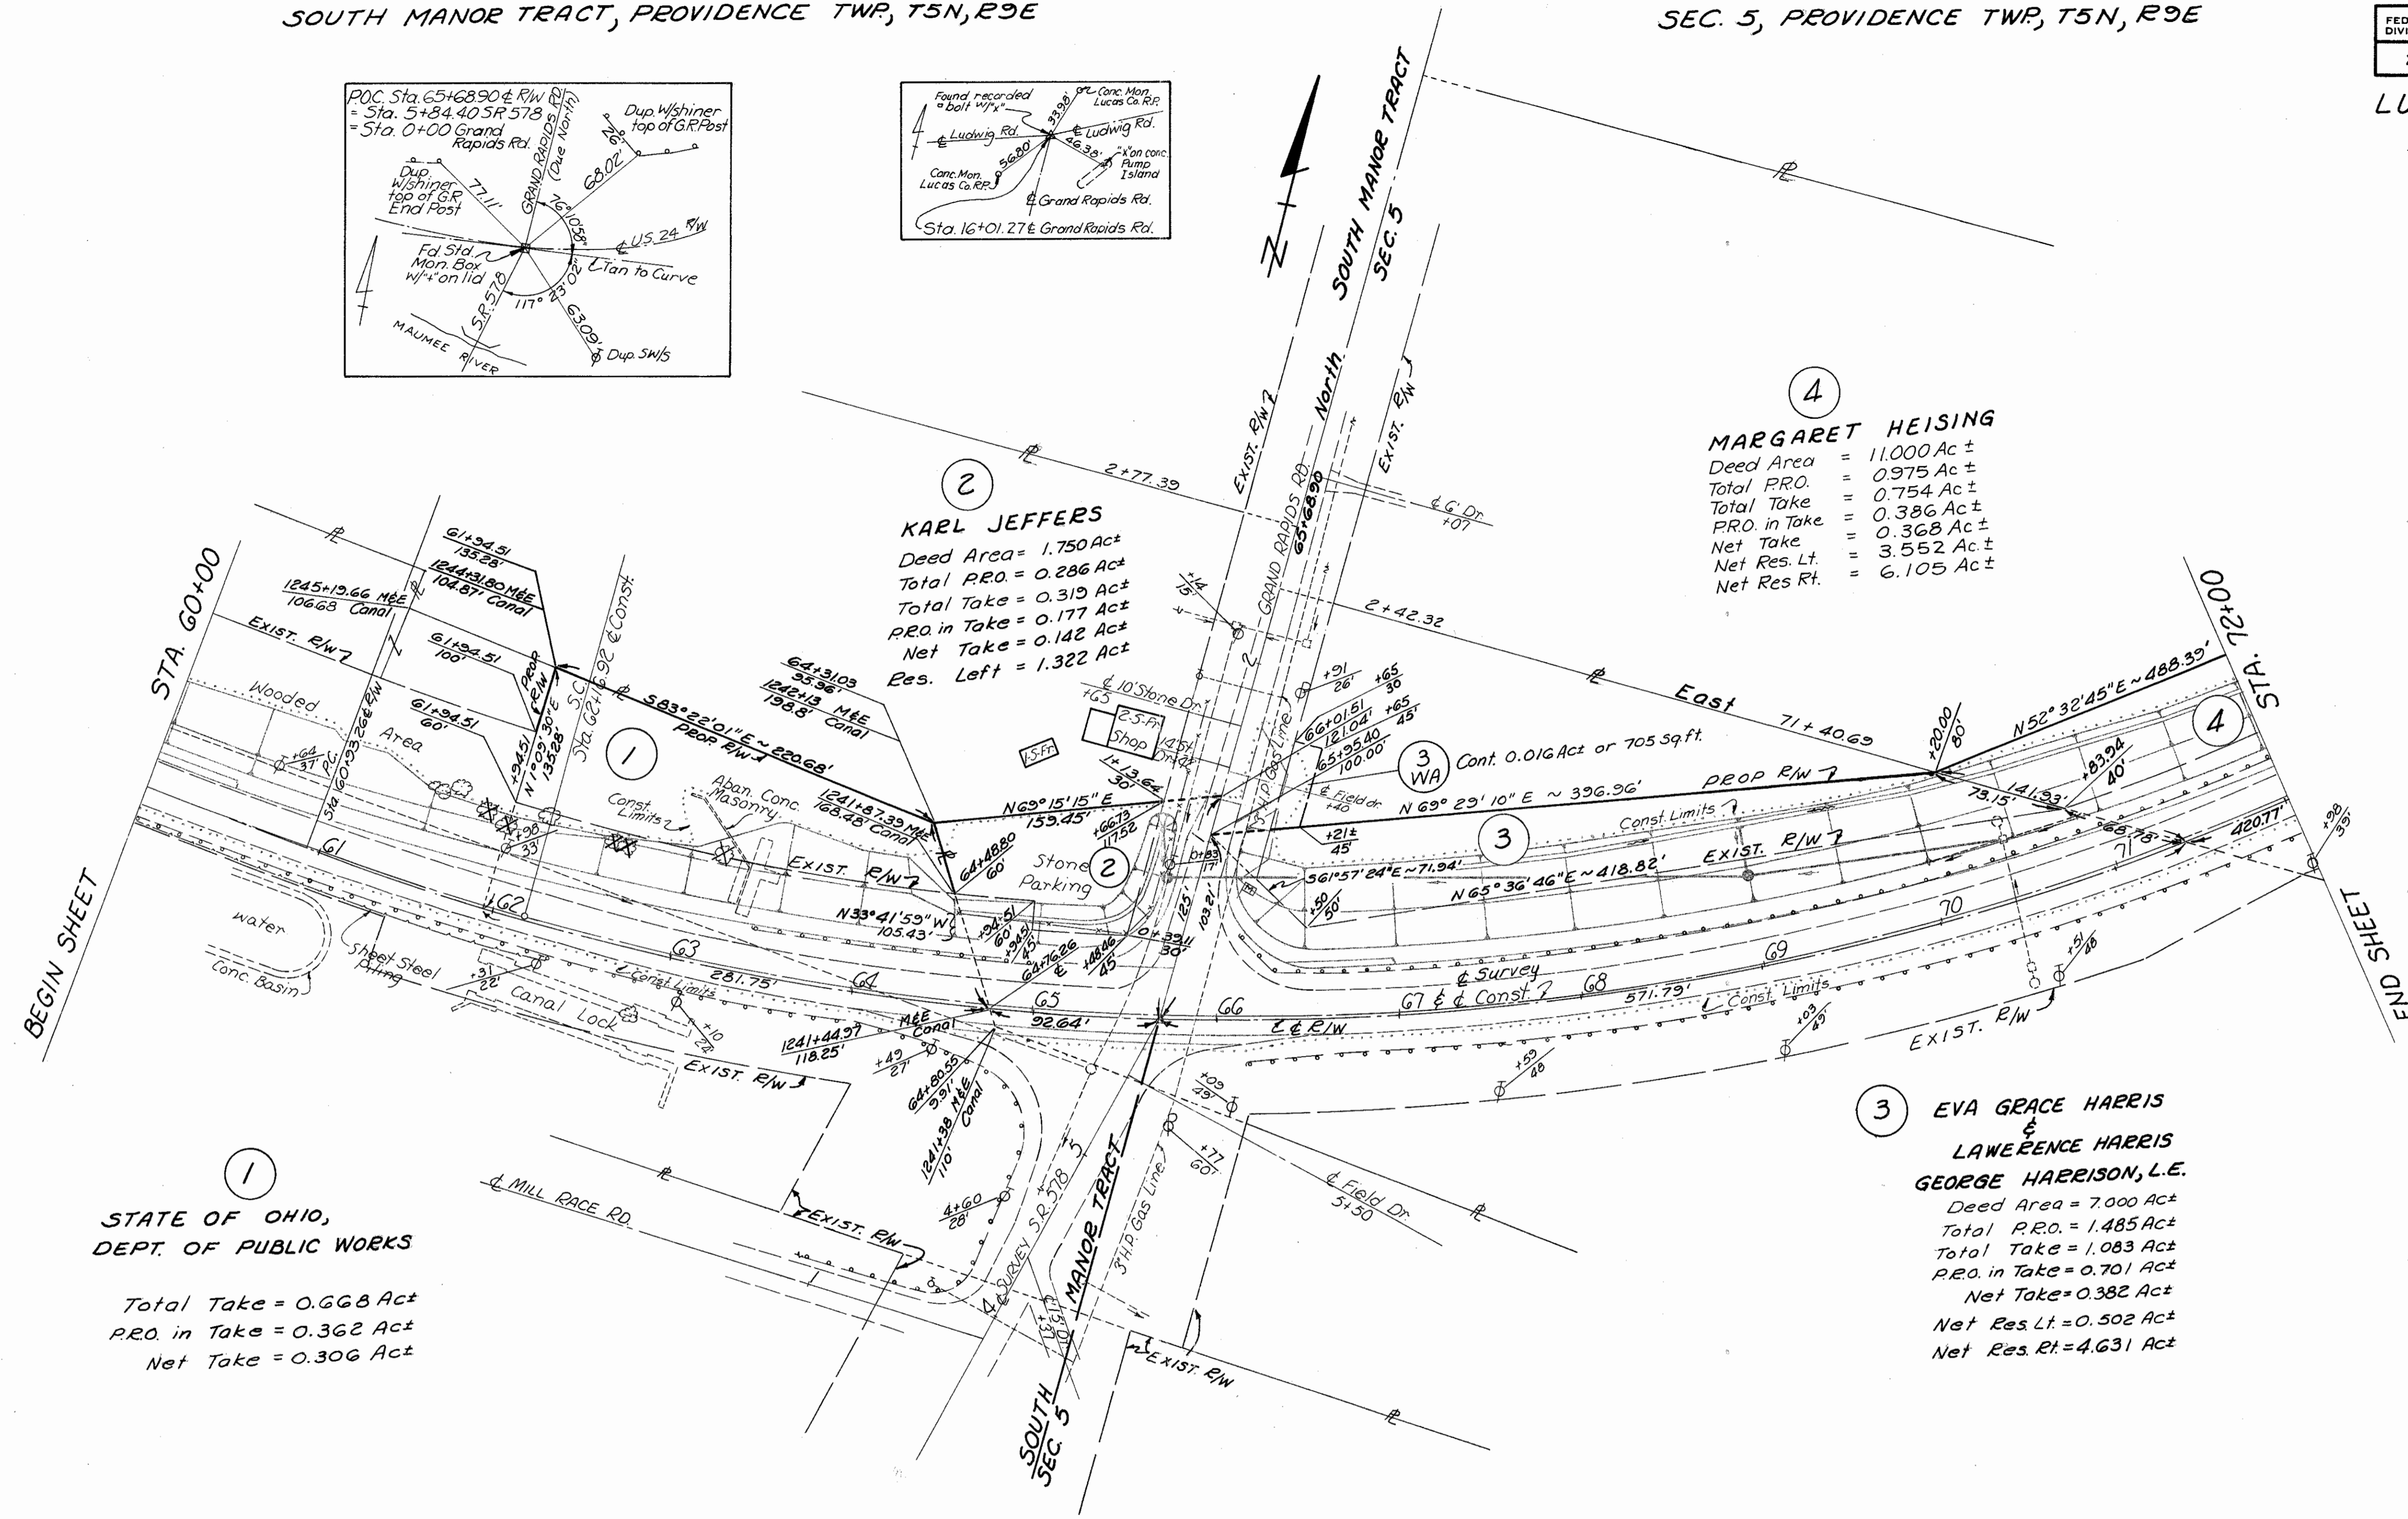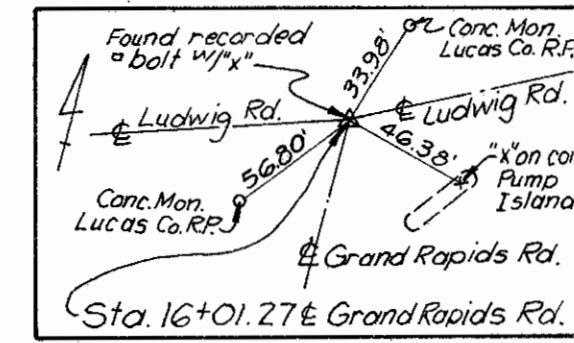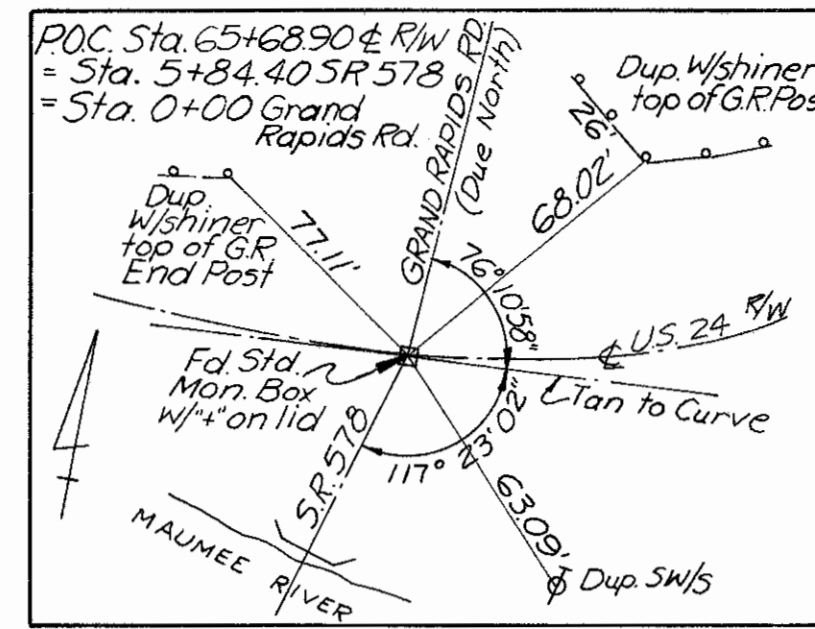

2
KARL JEFFERS
Deed Area = 1.750 Ac±
Total P.R.O. = 0.286 Ac±
Total Take = 0.319 Ac±
P.R.O. in Take = 0.177 Ac±
Net Take = 0.142 Ac±
Res. Left = 1.322 Ac±

4
MARGARET HEISING
Deed Area = 11.000 Ac±
Total P.R.O. = 0.975 Ac±
Total Take = 0.754 Ac±
P.R.O. in Take = 0.386 Ac±
Net Take = 0.368 Ac±
Net Res. Lt. = 3.552 Ac±
Net Res. Rt. = 6.105 Ac±

1
**STATE OF OHIO,
DEPT. OF PUBLIC WORKS**

Total Take = 0.668 Ac±
P.R.O. in Take = 0.362 Ac±
Net Take = 0.306 Ac±


3
**EVA GRACE HARRIS
&
LAWRENCE HARRIS
GEORGE HARRISON, L.E.**
Deed Area = 7.000 Ac±
Total P.R.O. = 1.485 Ac±
Total Take = 1.083 Ac±
P.R.O. in Take = 0.701 Ac±
Net Take = 0.382 Ac±
Net Res. Lt. = 0.502 Ac±
Net Res. Rt. = 4.631 Ac±

NO	REMARKS	DATE	BY

FED. RD. DIVISION	STATE	PROJECT
2	OHIO	

23
23
3
3

LUC -24 - 1.12

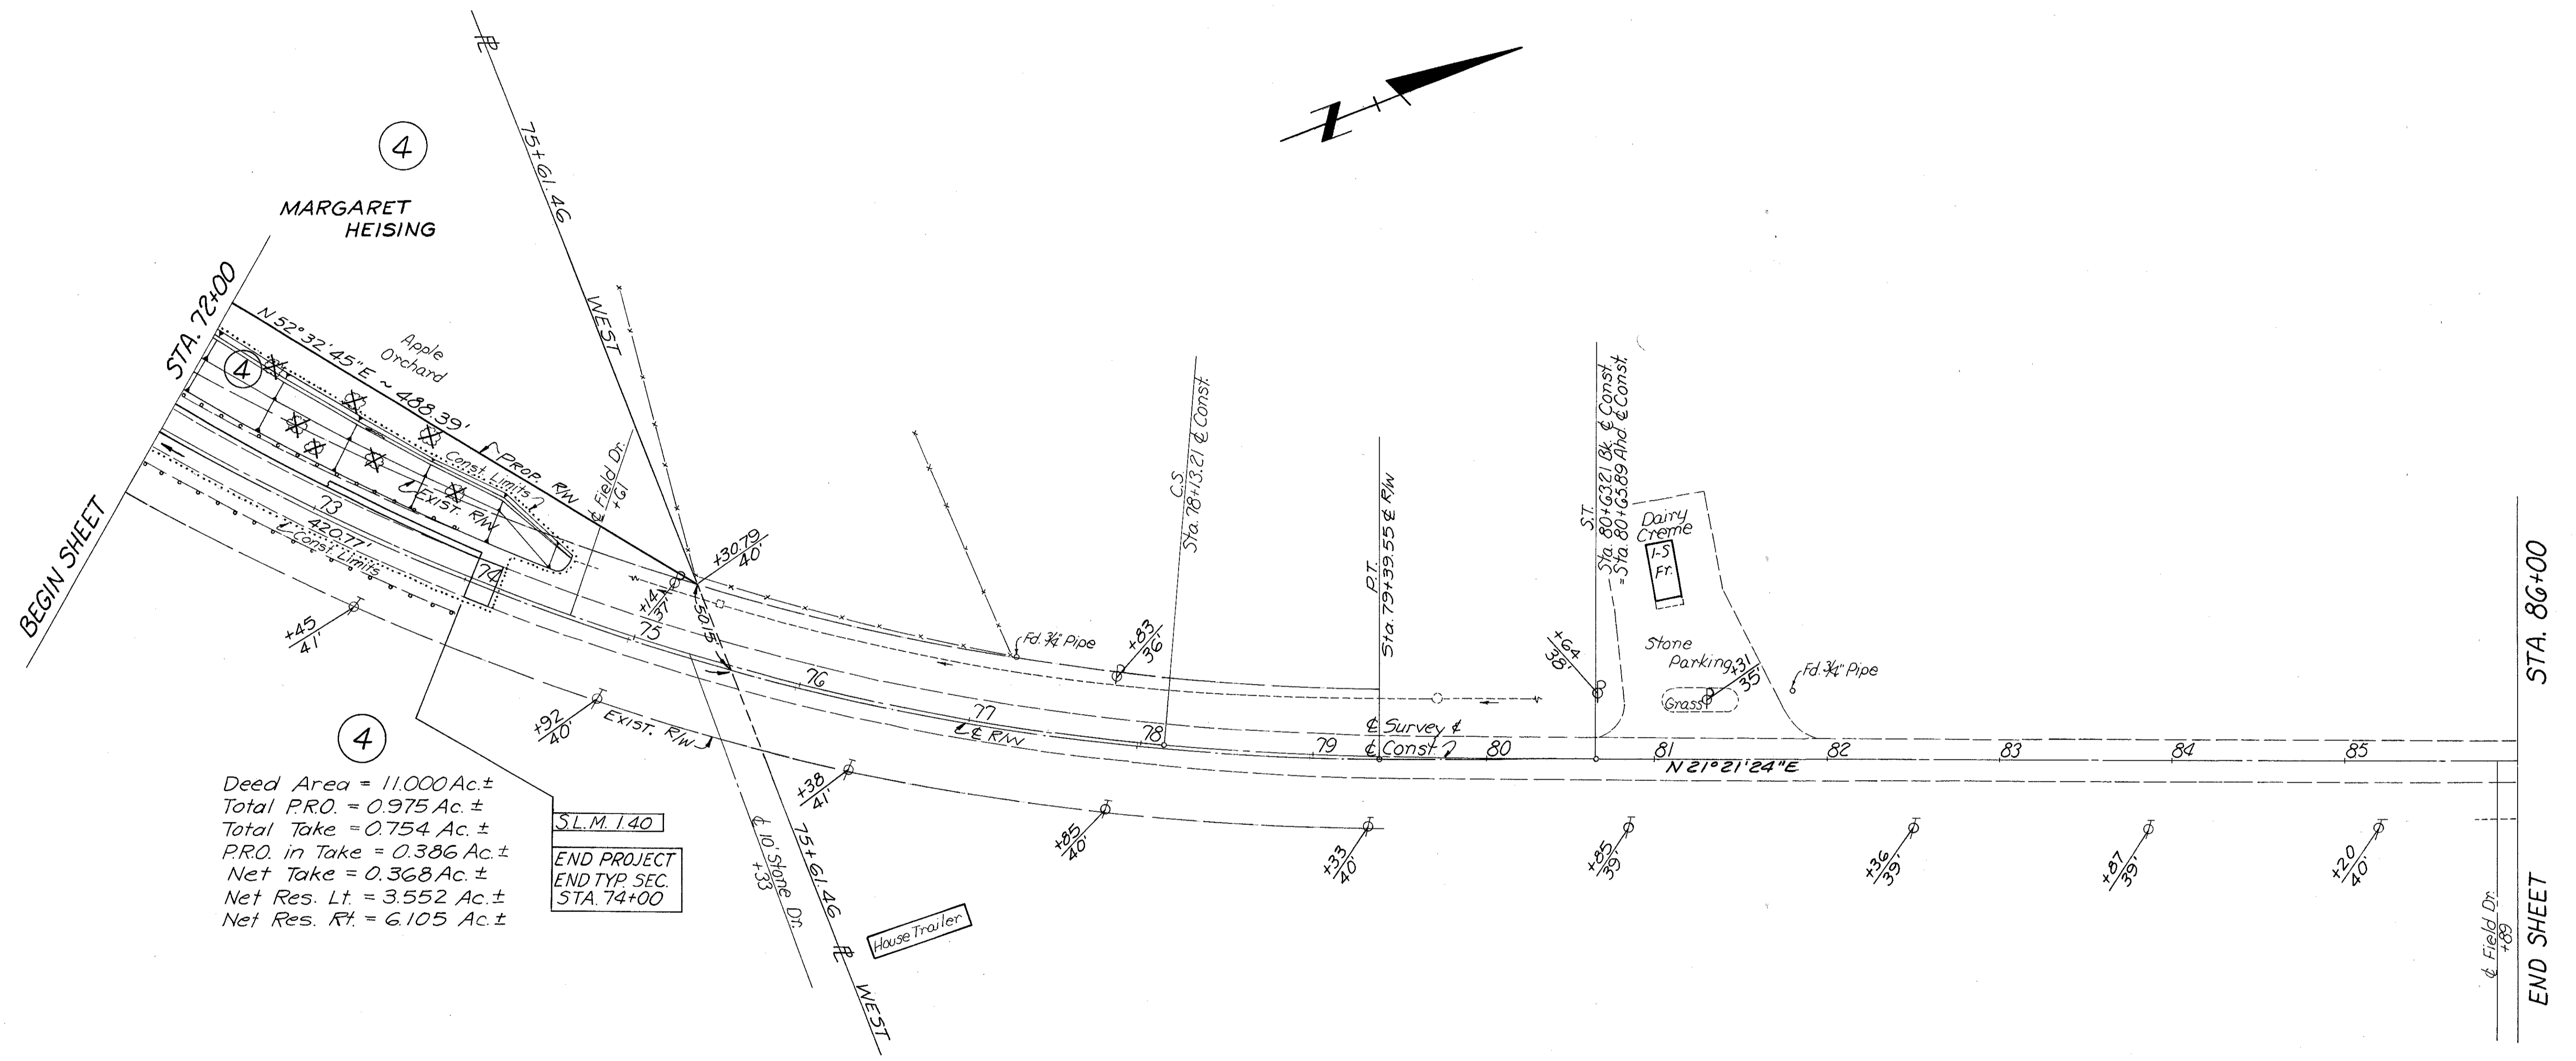

Deed Area = 11.000 Ac. ±
 Total P.R.O. = 0.975 Ac. ±
 Total Take = 0.754 Ac. ±
 P.R.O. in Take = 0.386 Ac. ±
 Net Take = 0.368 Ac. ±
 Net Res. Lt. = 3.552 Ac. ±
 Net Res. Rt. = 6.105 Ac. ±

S.L.M. 140
 END PROJECT
 END TYP SEC
 STA. 74+00

NO.	REMARKS	DATE BY

SIGNED JUNE 1997

C-114
 As per R/W from GRAND RAPIDS