

LUCAS COUNTY
S.H. 697
SEC. A & MAU. (PTS)
R/W PLANS

1
5

LUC-24-13.6-17.09

STATE OF OHIO

DEPARTMENT OF HIGHWAYS

RIGHT OF WAY PLANS

TOLEDO-WATERVILLE ROAD

S.H. 697

SEC. A & MAUMEE (PTS)

LUCAS COUNTY

MONCLOVA TOWNSHIP & MAUMEE VILLAGE

1934




SCANNED
JUNE 1997

R3024 9 C-43

C-4

LUC-24-126-110

Scanned
June 1997

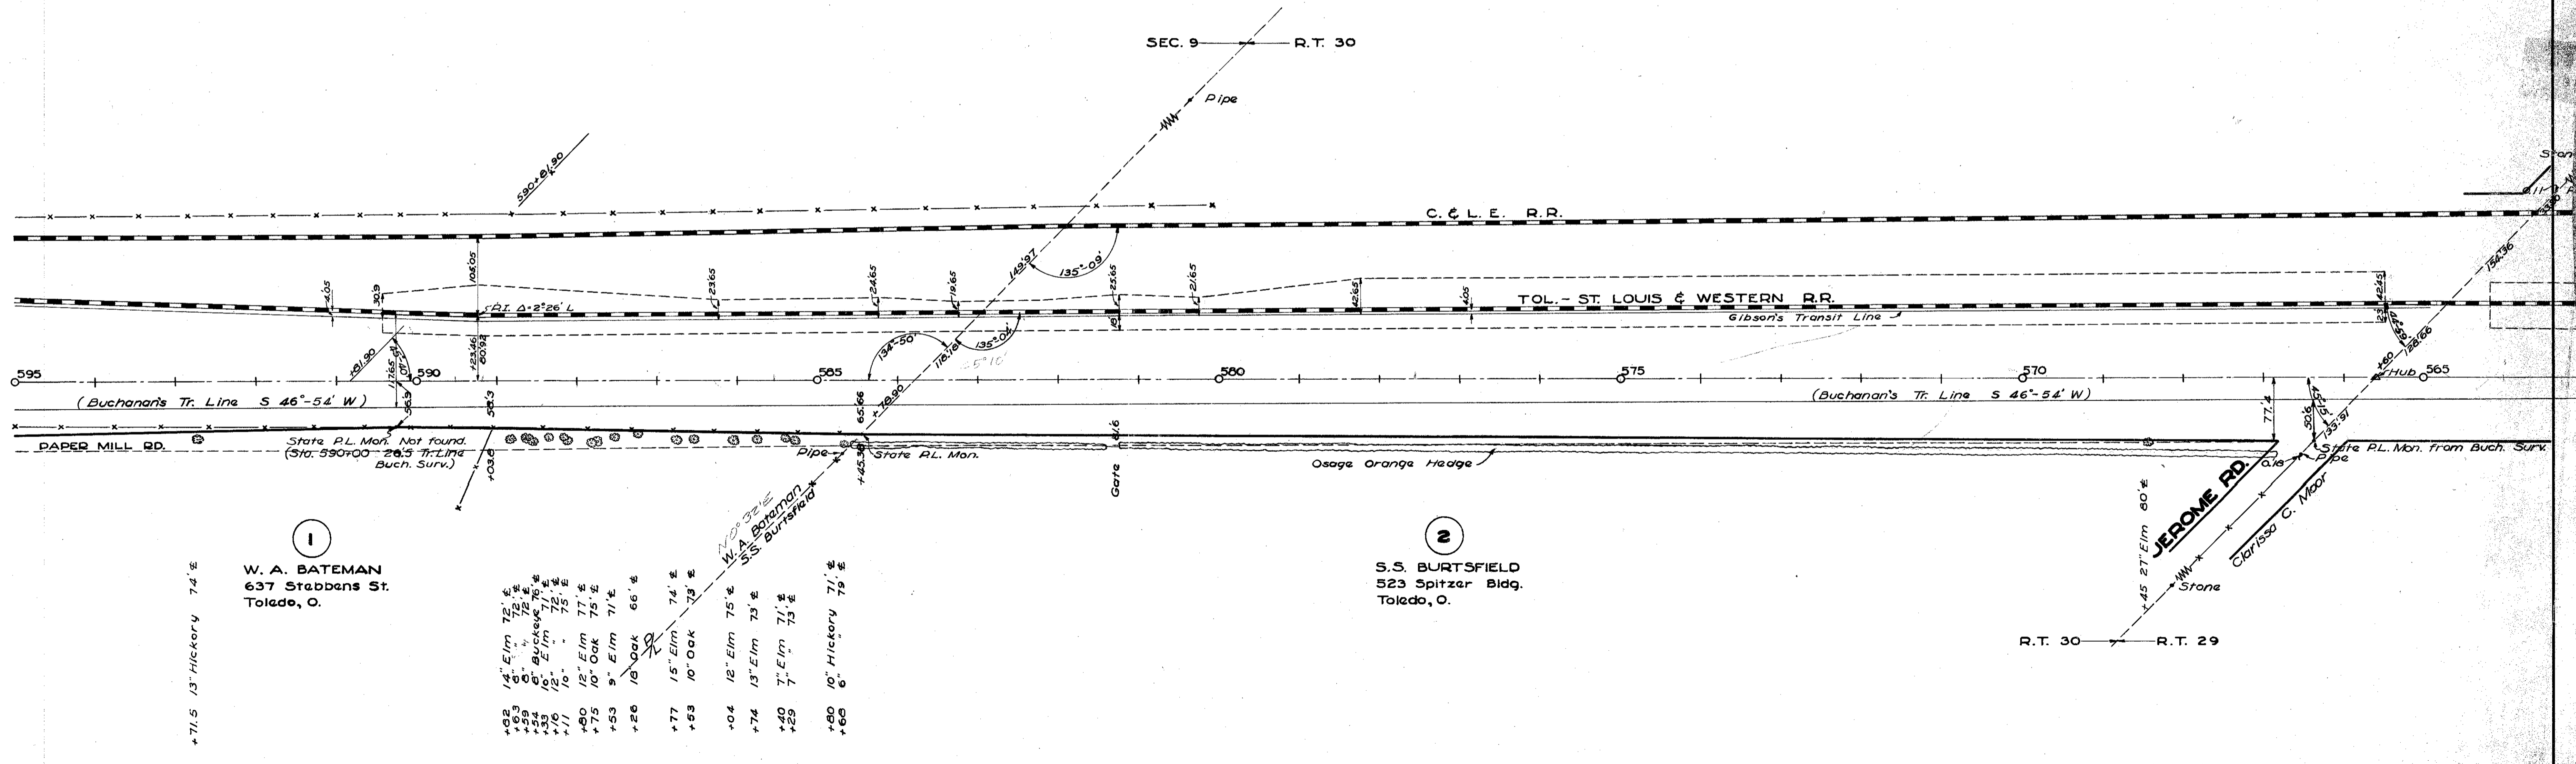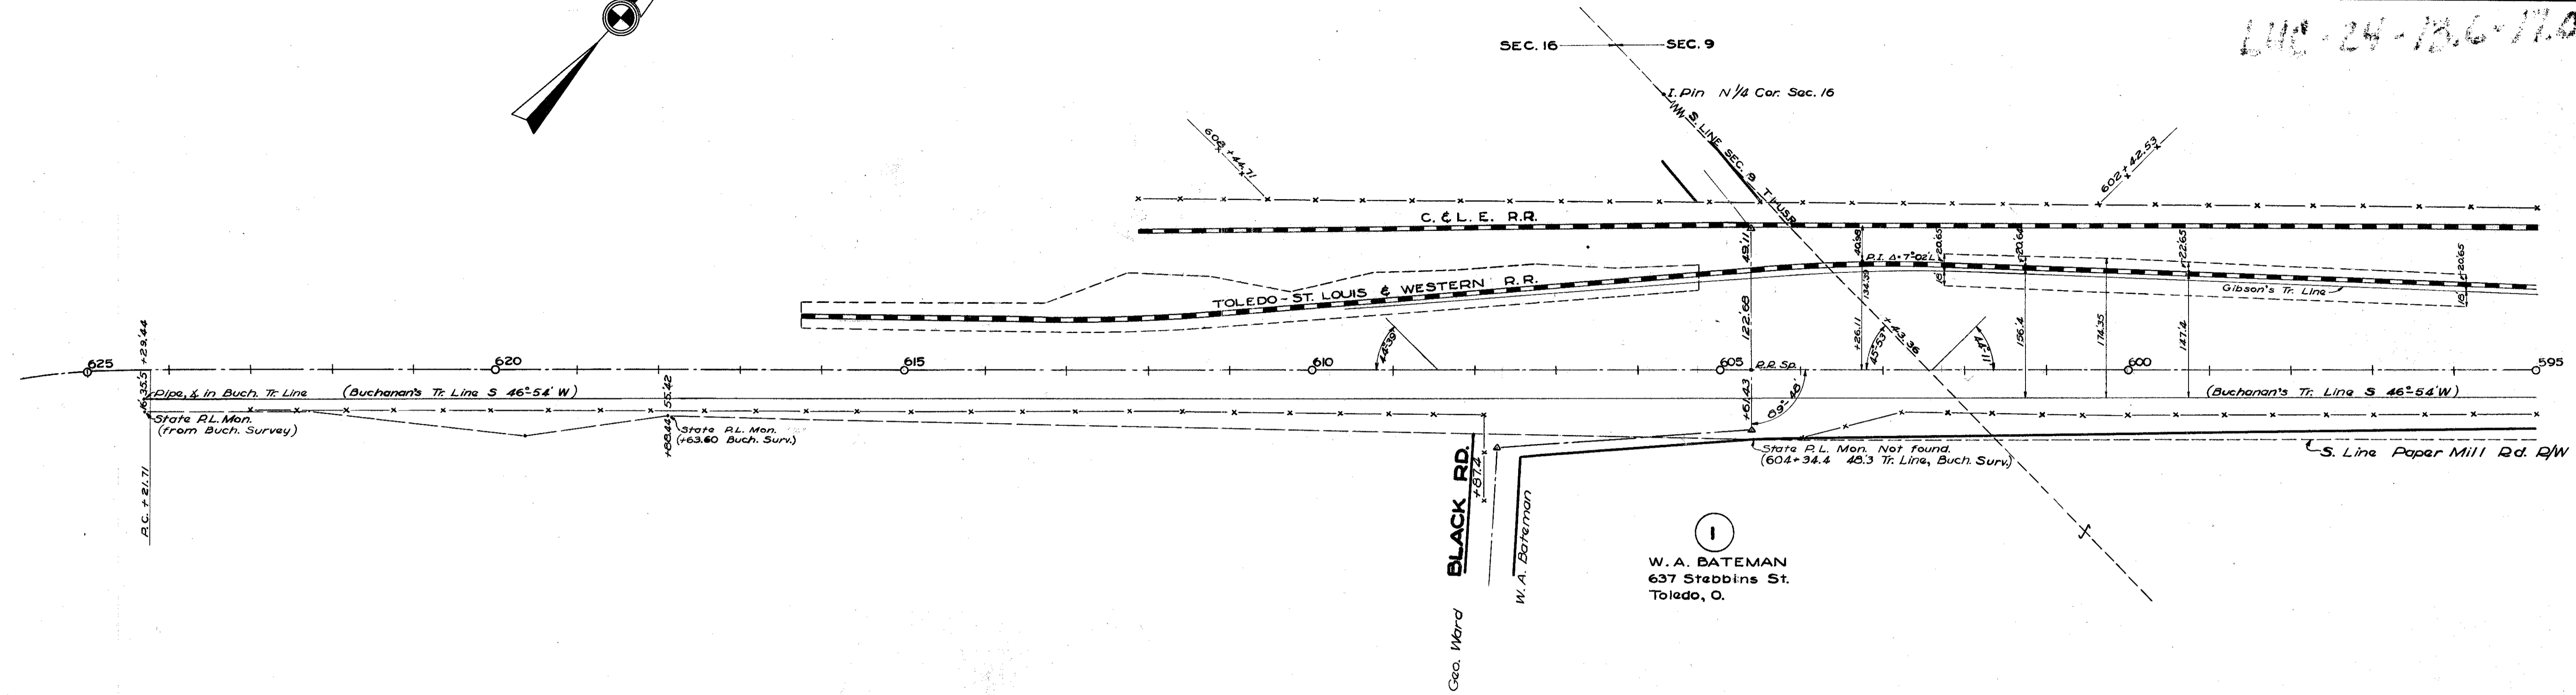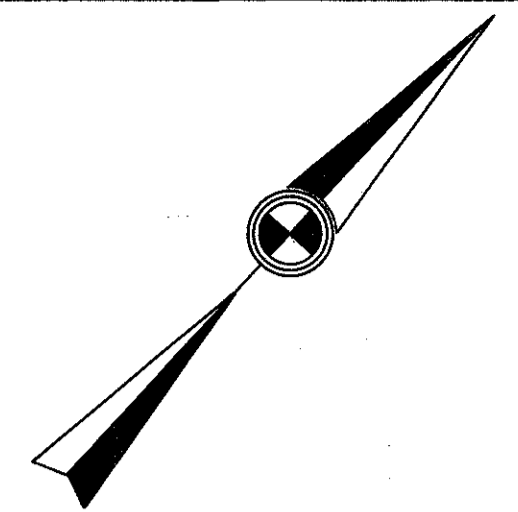

+71.5 13" Hickory 74' E

①
W. A. BATEMAN
637 Stebbins St.
Toledo, O.

- +63 14" Elm 72' E
- +69 6" Hickory 72' E
- +33 6" Buckeye 76' E
- +16 12" Elm 72' E
- +11 10" " 75' E
- +80 12" Elm 77' E
- +75 10" Oak 75' E
- +53 9" Elm 71' E
- +26 10" Oak 66' E
- +77 15" Elm 74' E
- +58 10" Oak 73' E
- +04 12" Elm 75' E
- +74 13" Elm 73' E
- +60 7" Elm 71' E
- +65 7" Elm 71' E
- +80 10" Hickory 71' E
- +62 6" " 79' E

②
S.S. BURTSFIELD
523 Spitzer Bldg.
Toledo, O.



R.T. 30 — R.T. 29

+45 27" Elm 60' E

Jerome Rd.


Clarissa C. Moor


SCANNED
June 14, 194

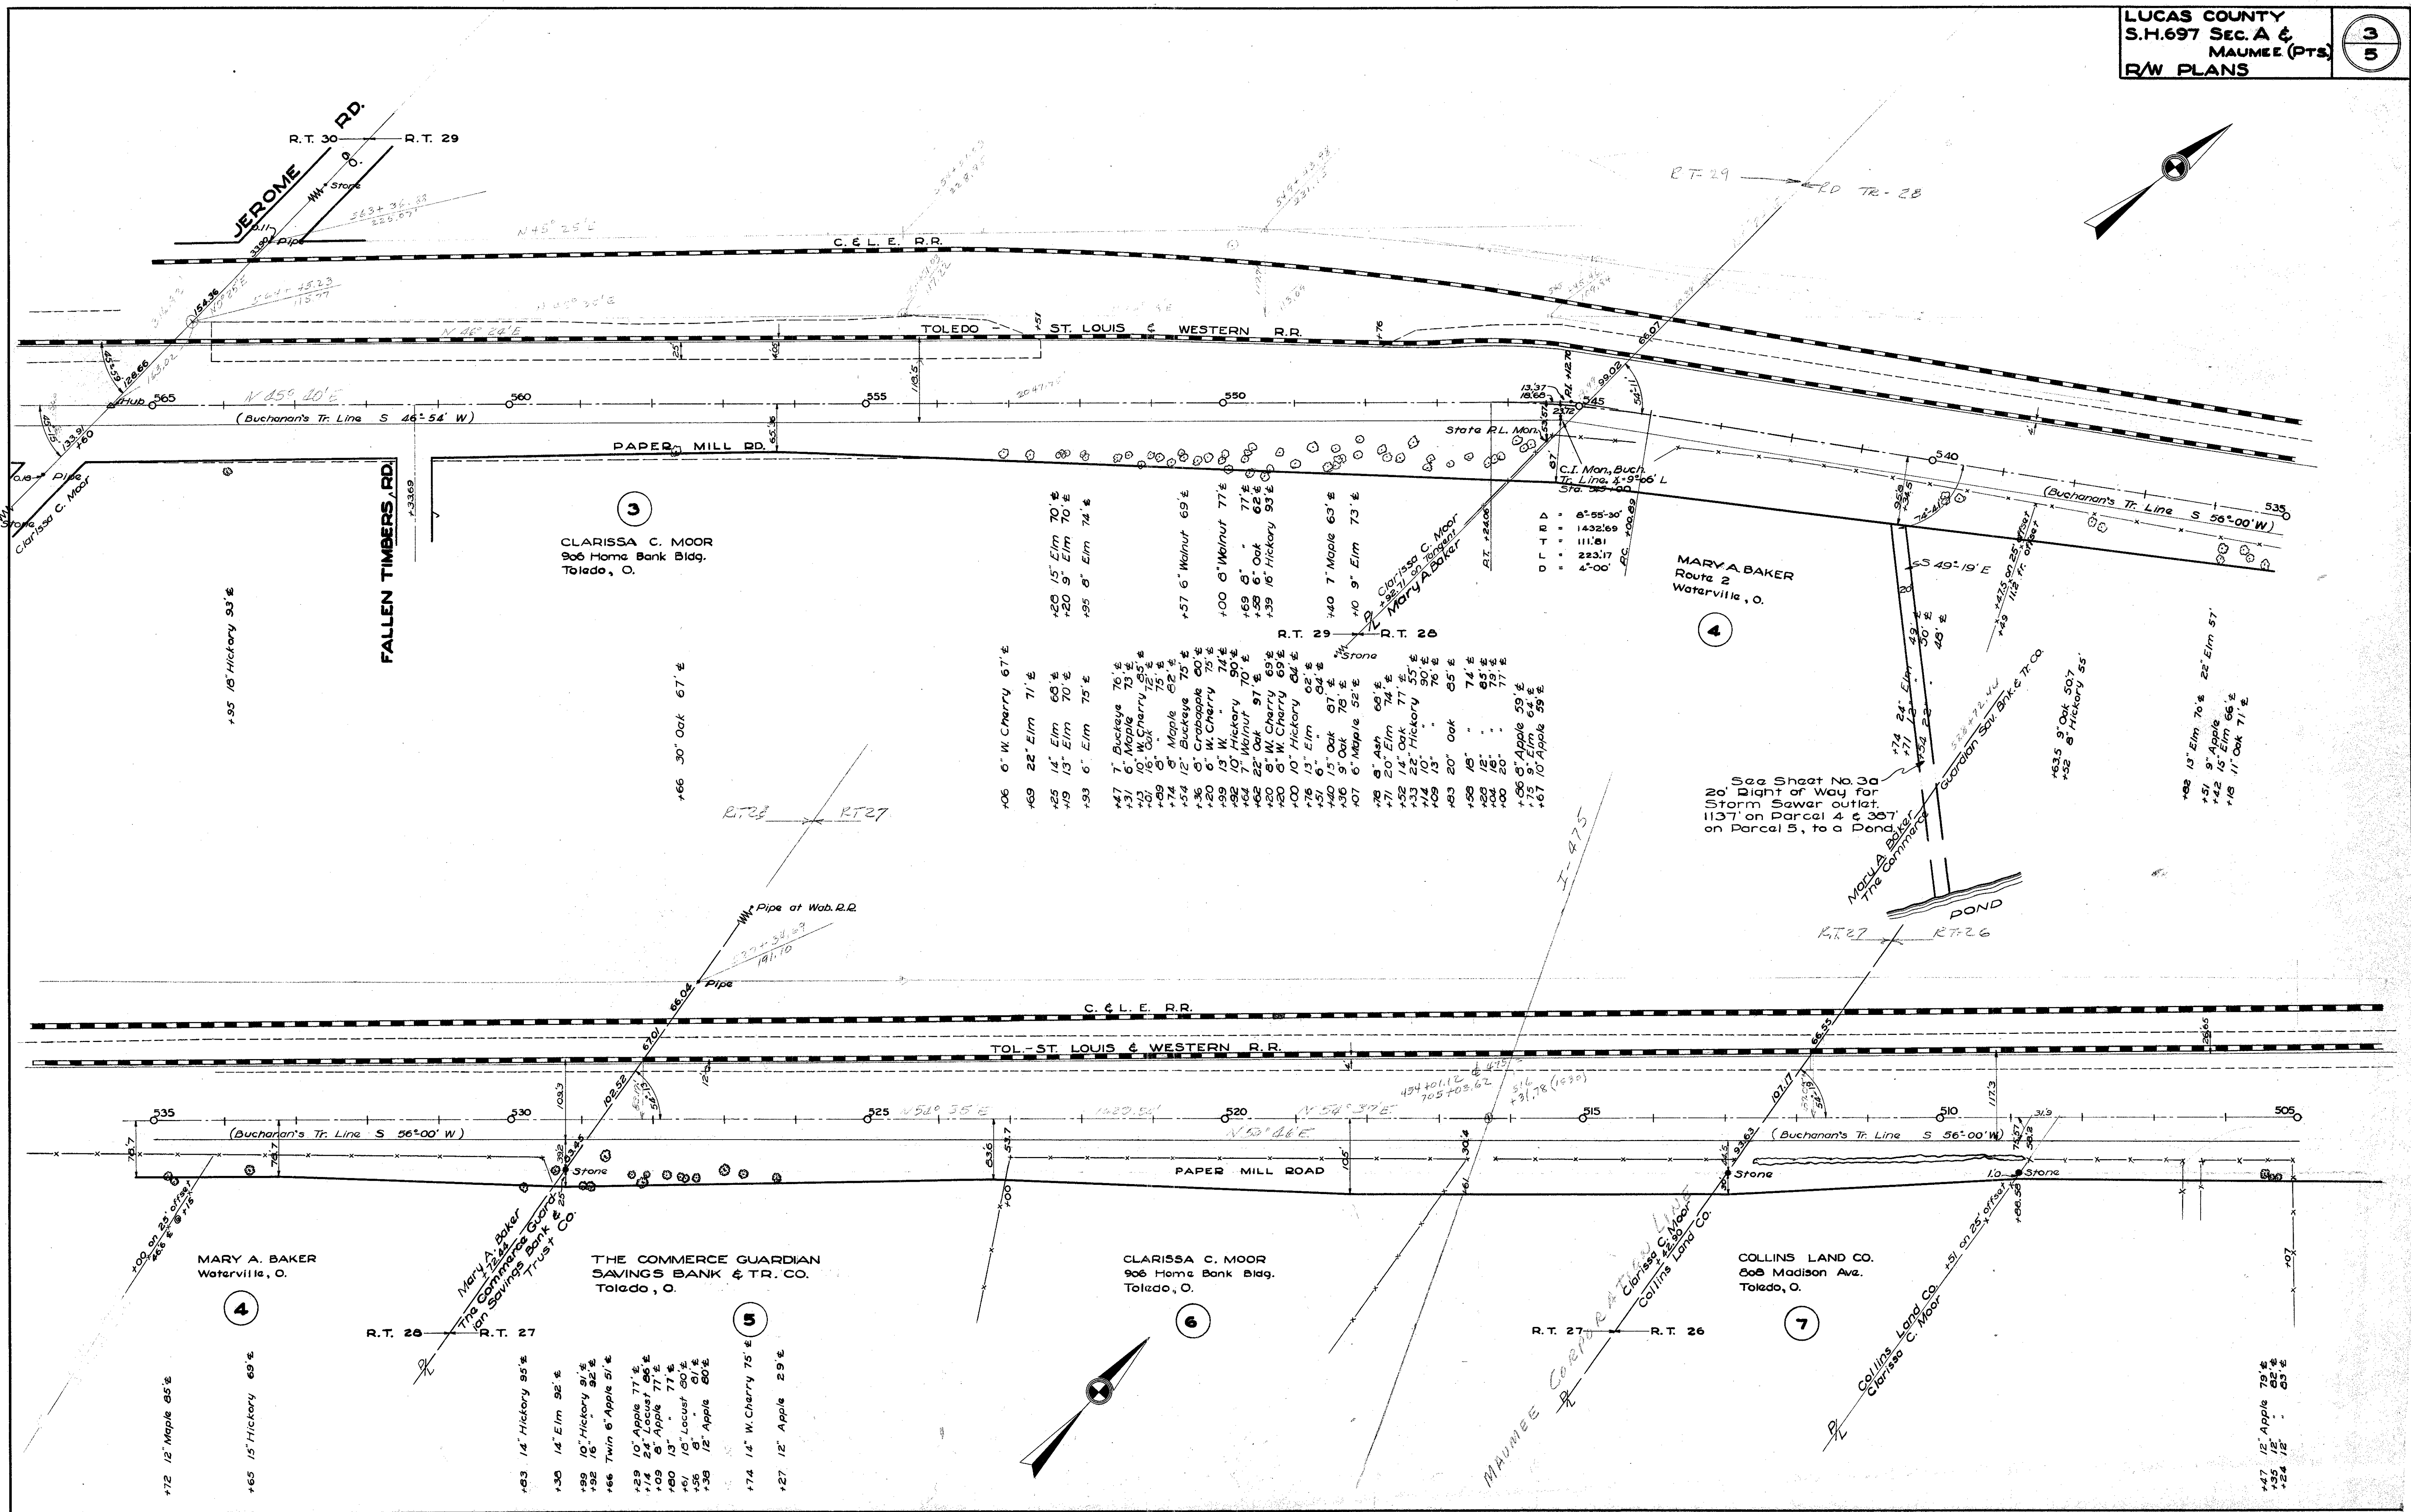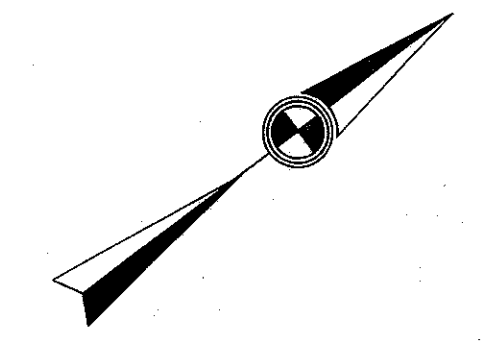

FOR ANY QUESTIONS PLEASE CONTACT ODOT DIST. 2 REALSTATE AT (419)353-8131

Scanned
JUNE 1997

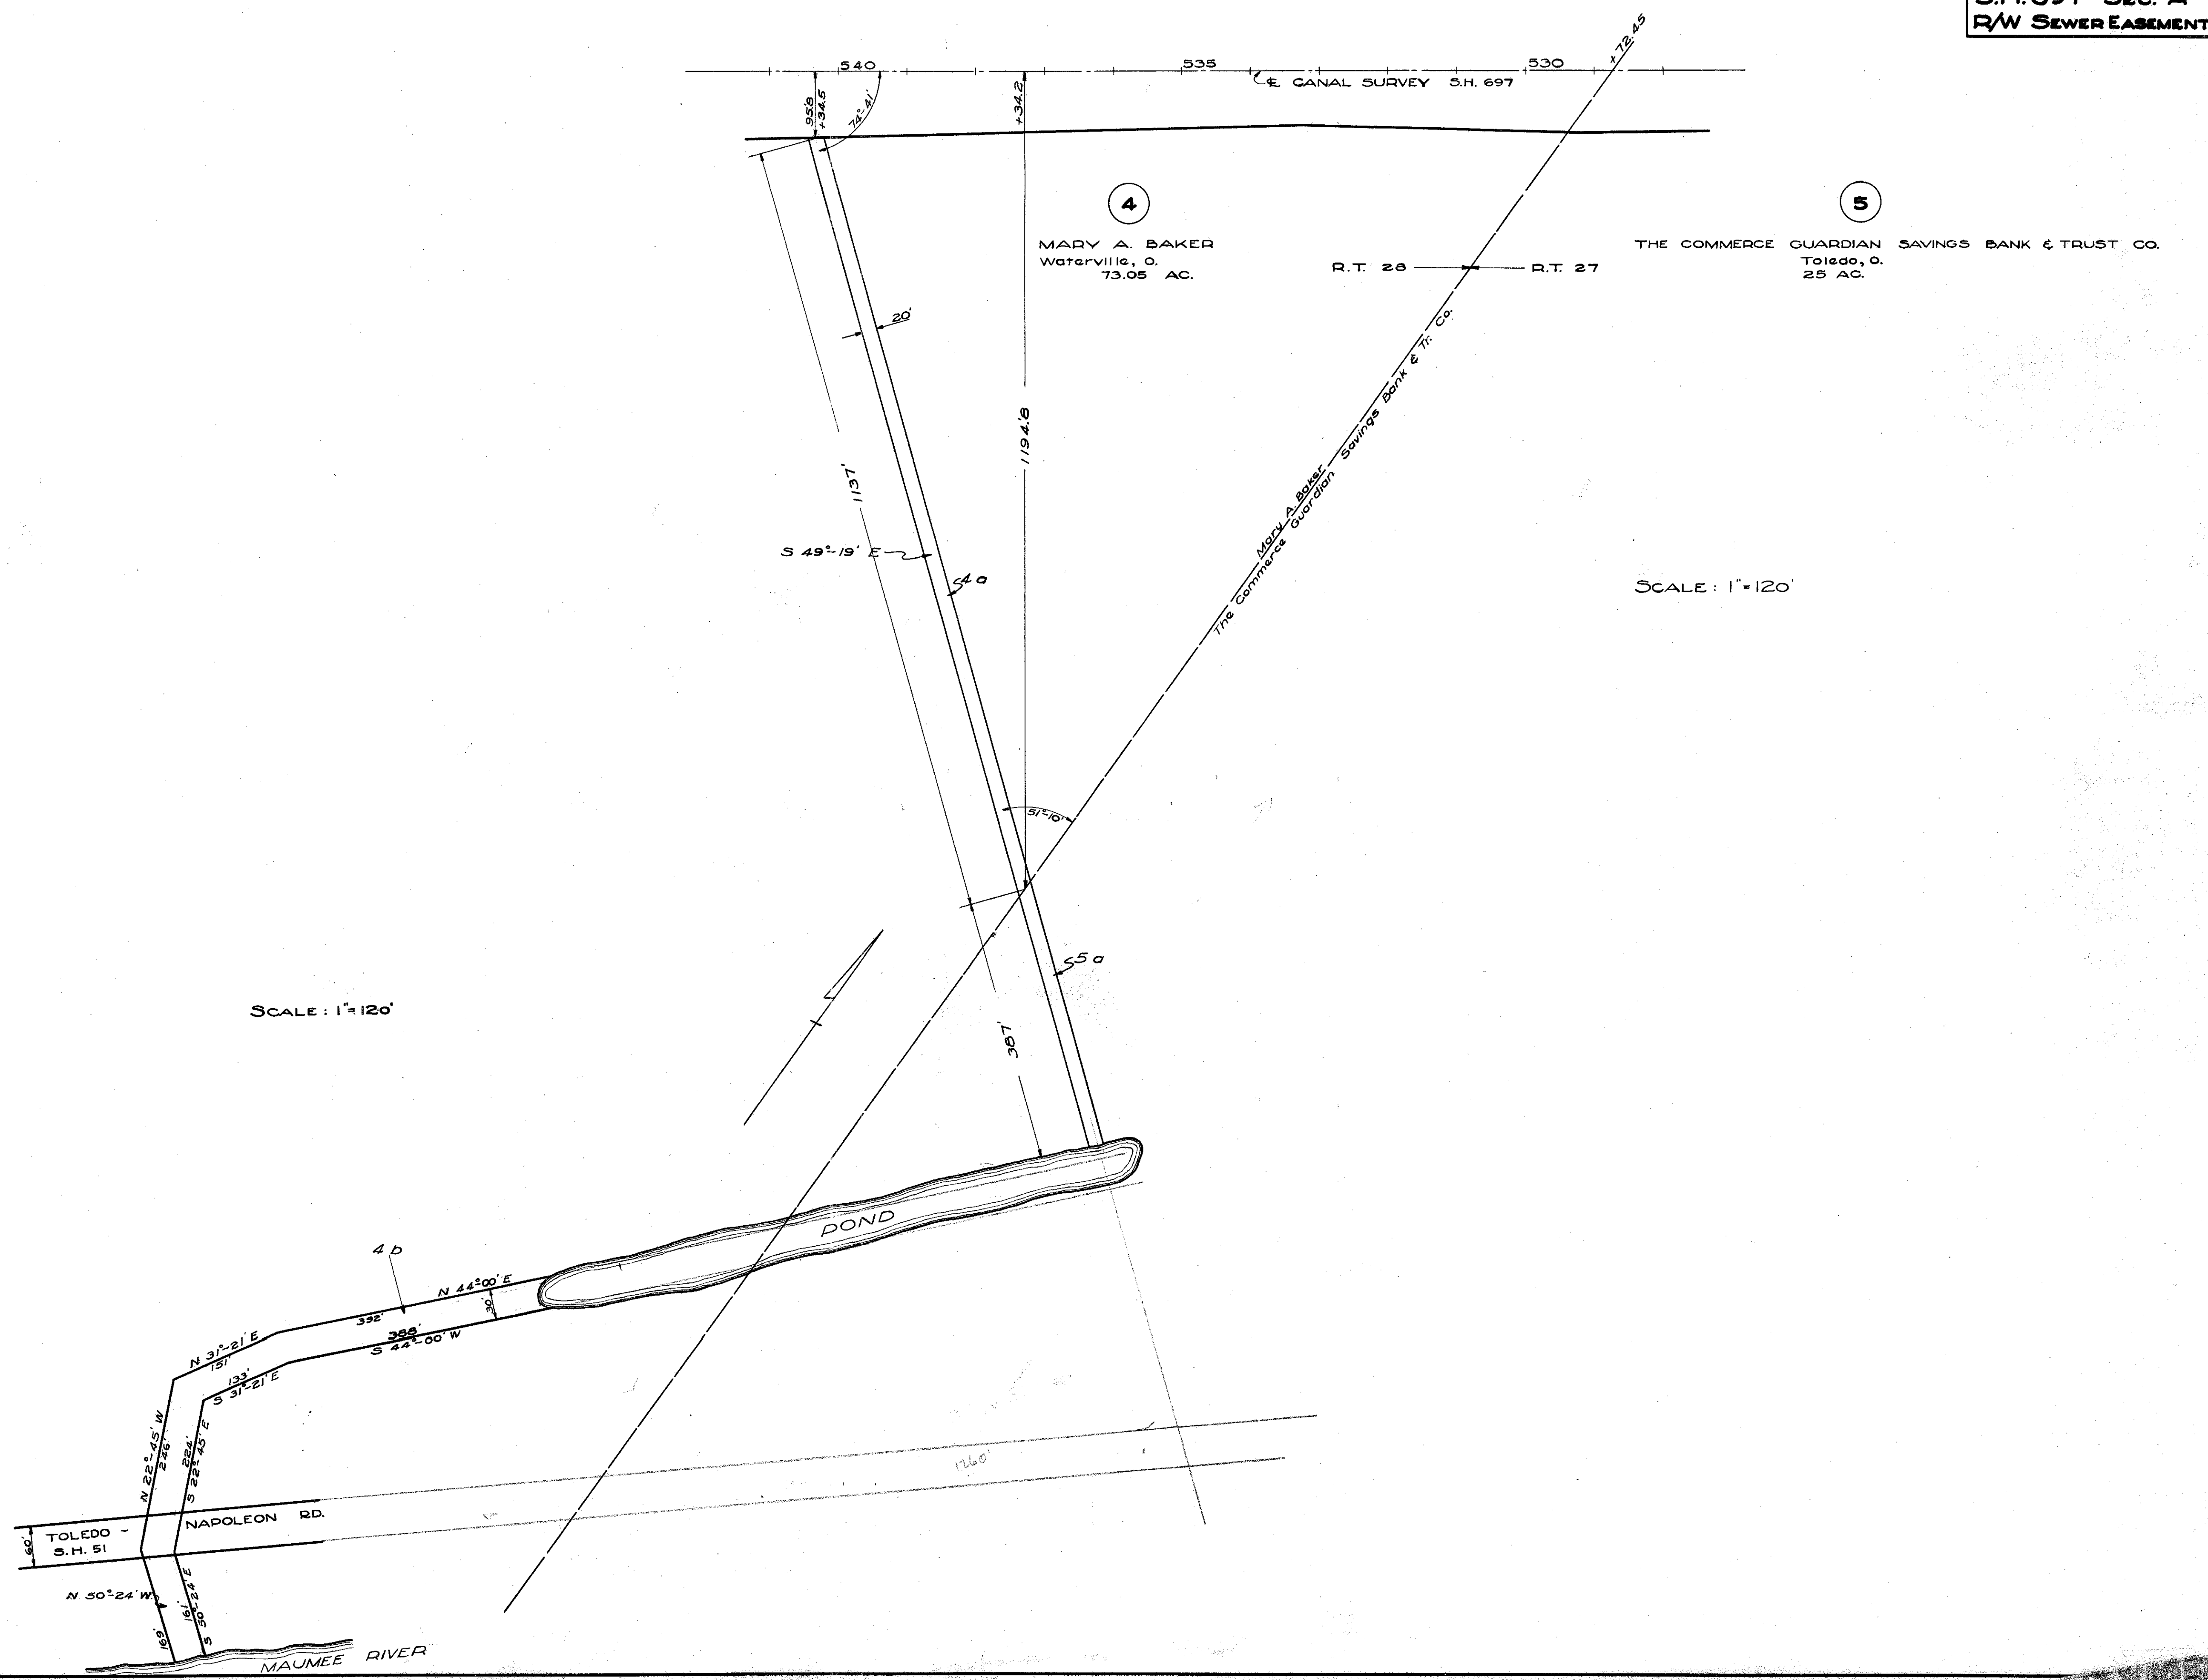

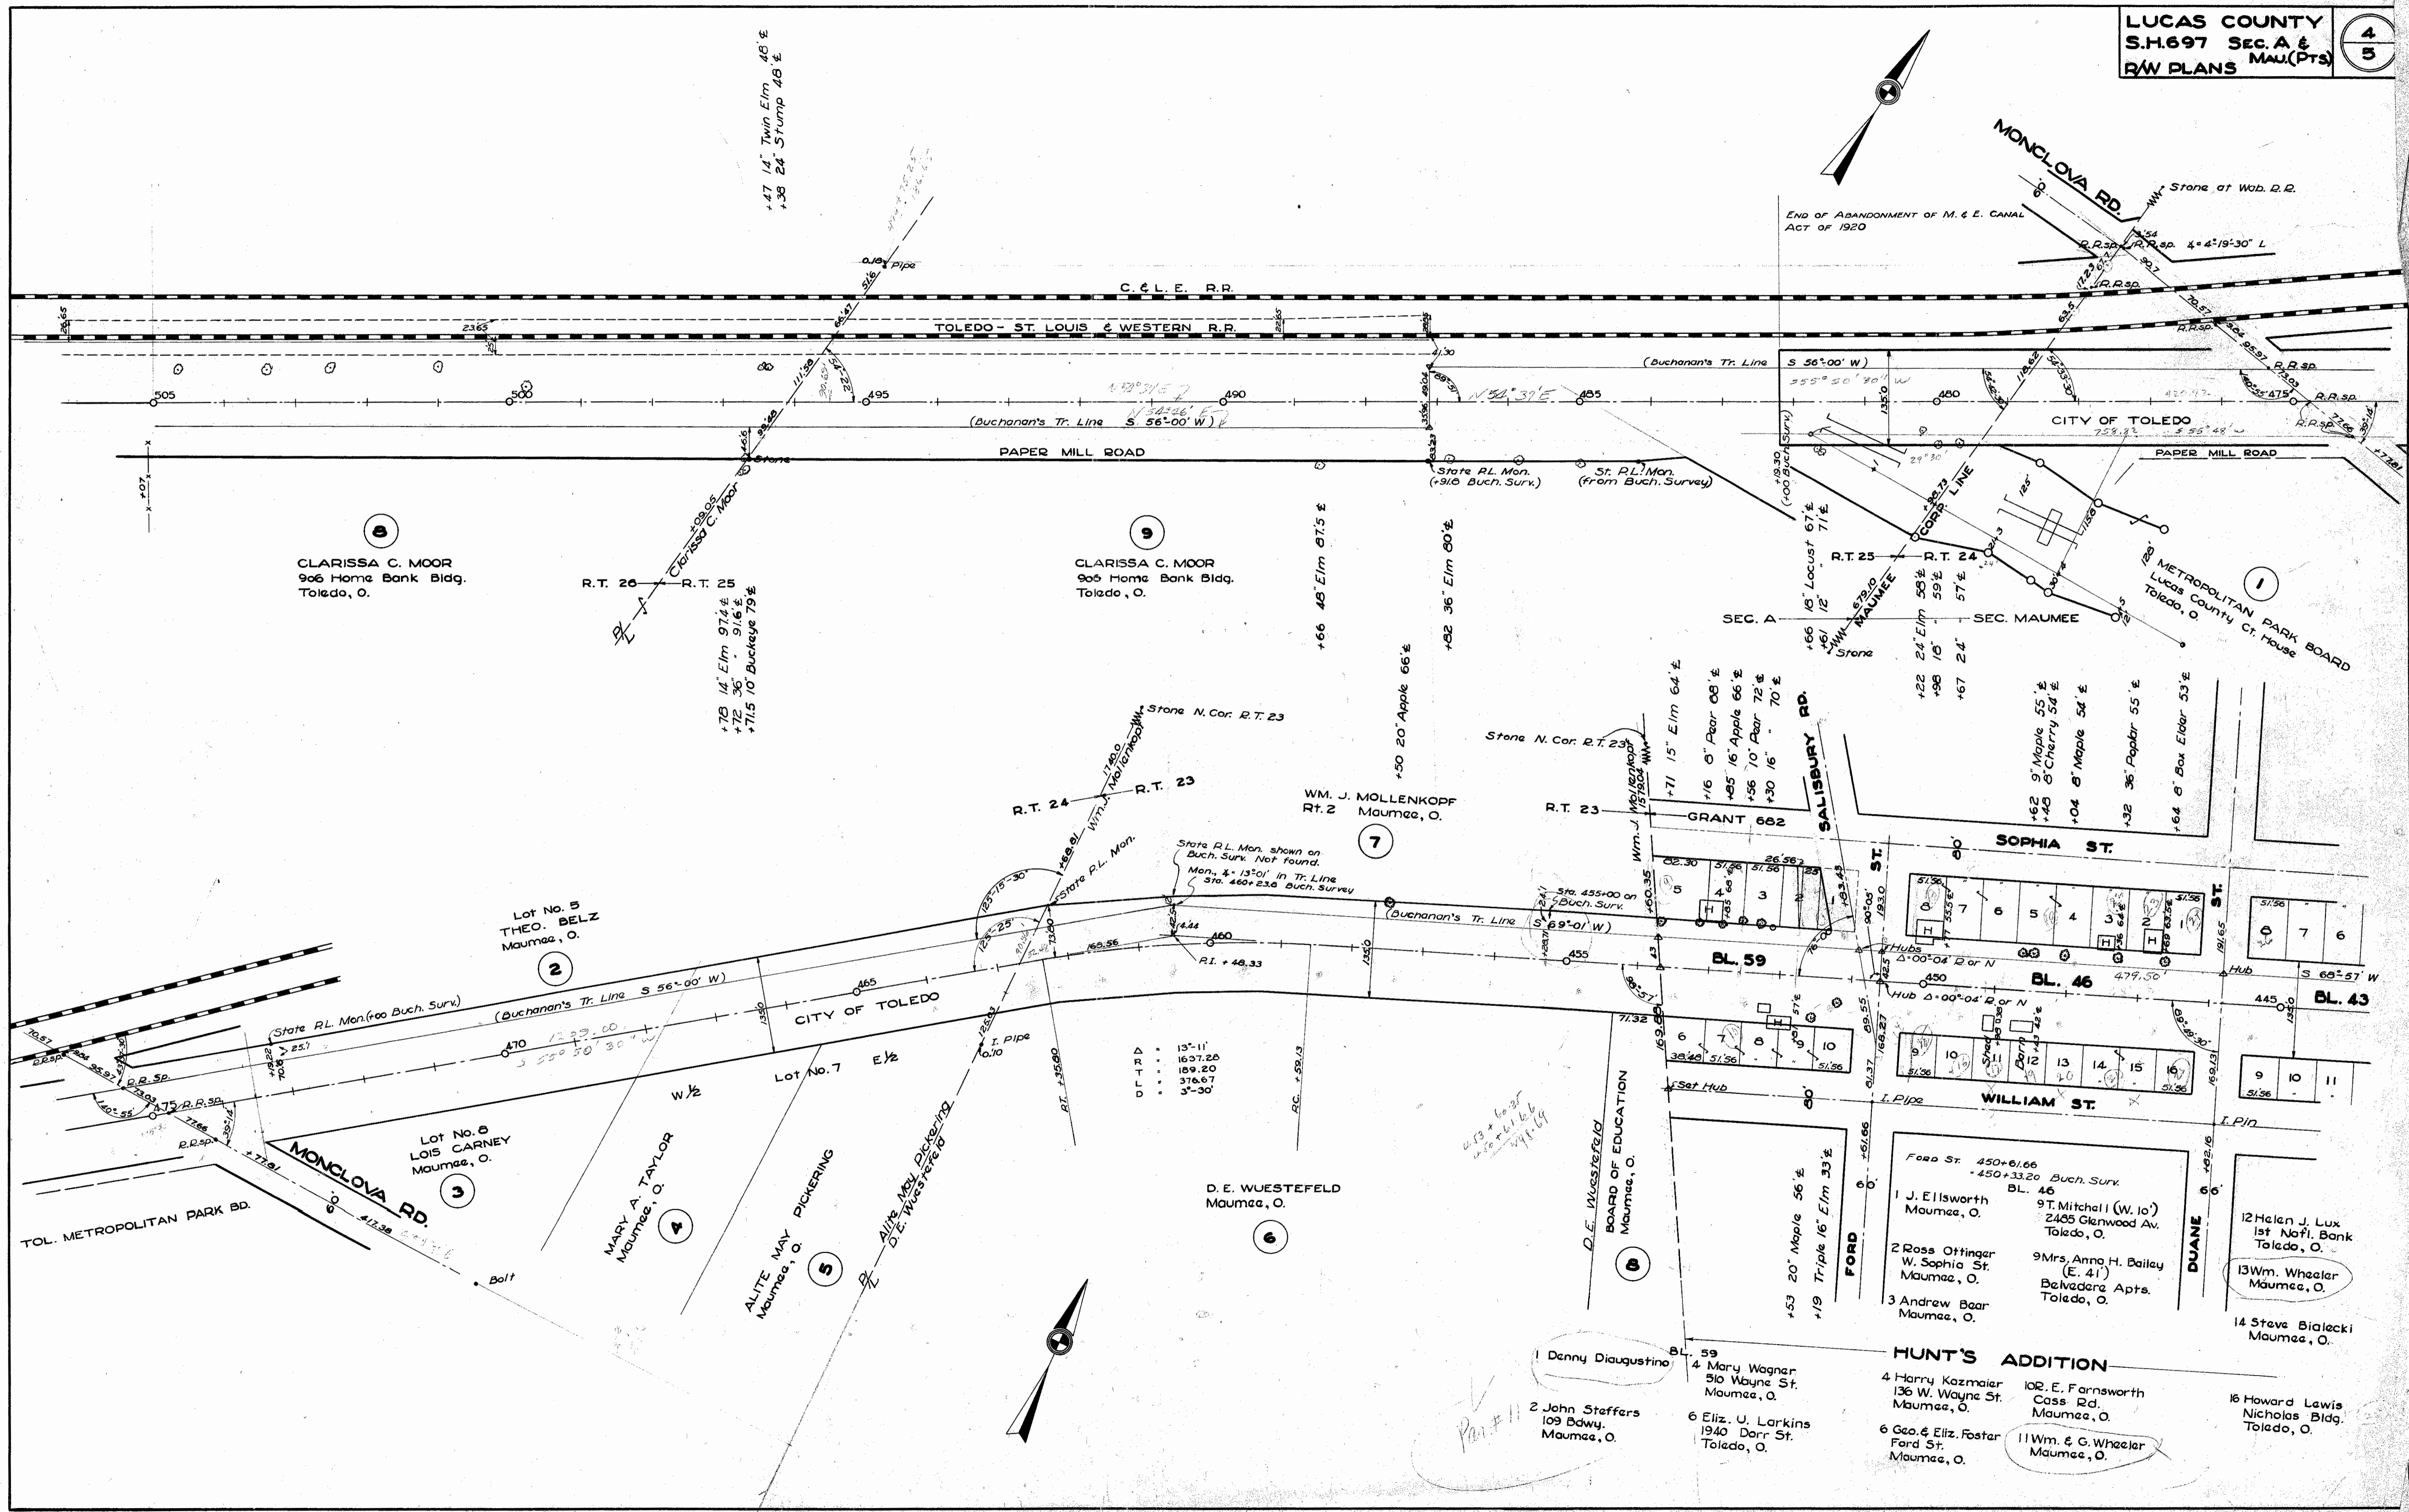

CLARISSA C. MOOR
906 Home Bank Bldg.
Toledo, O.

CLARISSA C. MOOR
905 Home Bank Bldg.
Toledo, O.

WM. J. MOLLENKOPF
Rt. 2
Maumee, O.

Lot No. 5
THEO. BELZ
Maumee, O.

Lot No. 6
LOIS CARNEY
Maumee, O.

MARY A. TAYLOR
Maumee, O.

ALITE MAY PICKERING
Maumee, O.

D. E. WUESTEFELD
Maumee, O.

D. E. WUESTEFELD
BOARD OF EDUCATION
Maumee, O.

1 J. Ellsworth
Maumee, O.
2 Ross Ottinger
W. Sophia St.
Maumee, O.
3 Andrew Bear
Maumee, O.

9T. Mitchel I (W. 10')
2485 Glenwood Av.
Toledo, O.
9 Mrs. Anna H. Bailey
(E. 41')
Belvedere Apts.
Toledo, O.

12 Helen J. Lux
1st Natl. Bank
Toledo, O.
13 Wm. Wheeler
Maumee, O.

16 Howard Lewis
Nicholas Bldg.
Toledo, O.

HUNT'S ADDITION
10 R. E. Farnsworth
Cass Rd.
Maumee, O.
11 Wm. & G. Wheeler
Maumee, O.

1 Denny Diagustino
2 John Steffers
109 Bdwy.
Maumee, O.

4 Mary Wagner
510 Wayne St.
Maumee, O.
6 Eliz. J. Larkins
1940 Dorr St.
Toledo, O.

+47 14" Twin Elm 46' E
+38 24" Stump 48' E

+78 14" Elm 97.4' E
+72 36" 91.6' E
+71.5 10' Buckeye 79' E

+71 15" Elm 64' E
+16 5" Pear 08' E
+85 16" Apple 66' E
+56 10" Pear 72' E
+30 16" 70' E


+22 24" Elm 58' E
+98 18" 59' E
+67 24" 57' E
+62 9" Maple 55' E
+45 8" Cherry 54' E
+04 8" Maple 54' E
+32 36" Poplar 55' E
+64 8" Box Elder 53' E

D.I.P.D.
• 13'-11"
• 1637.20
• 189.20
• 376.67
• 3'-30"

473 + 6037
420 + 6166
471.66

Part # 11

Scanned
John 1997

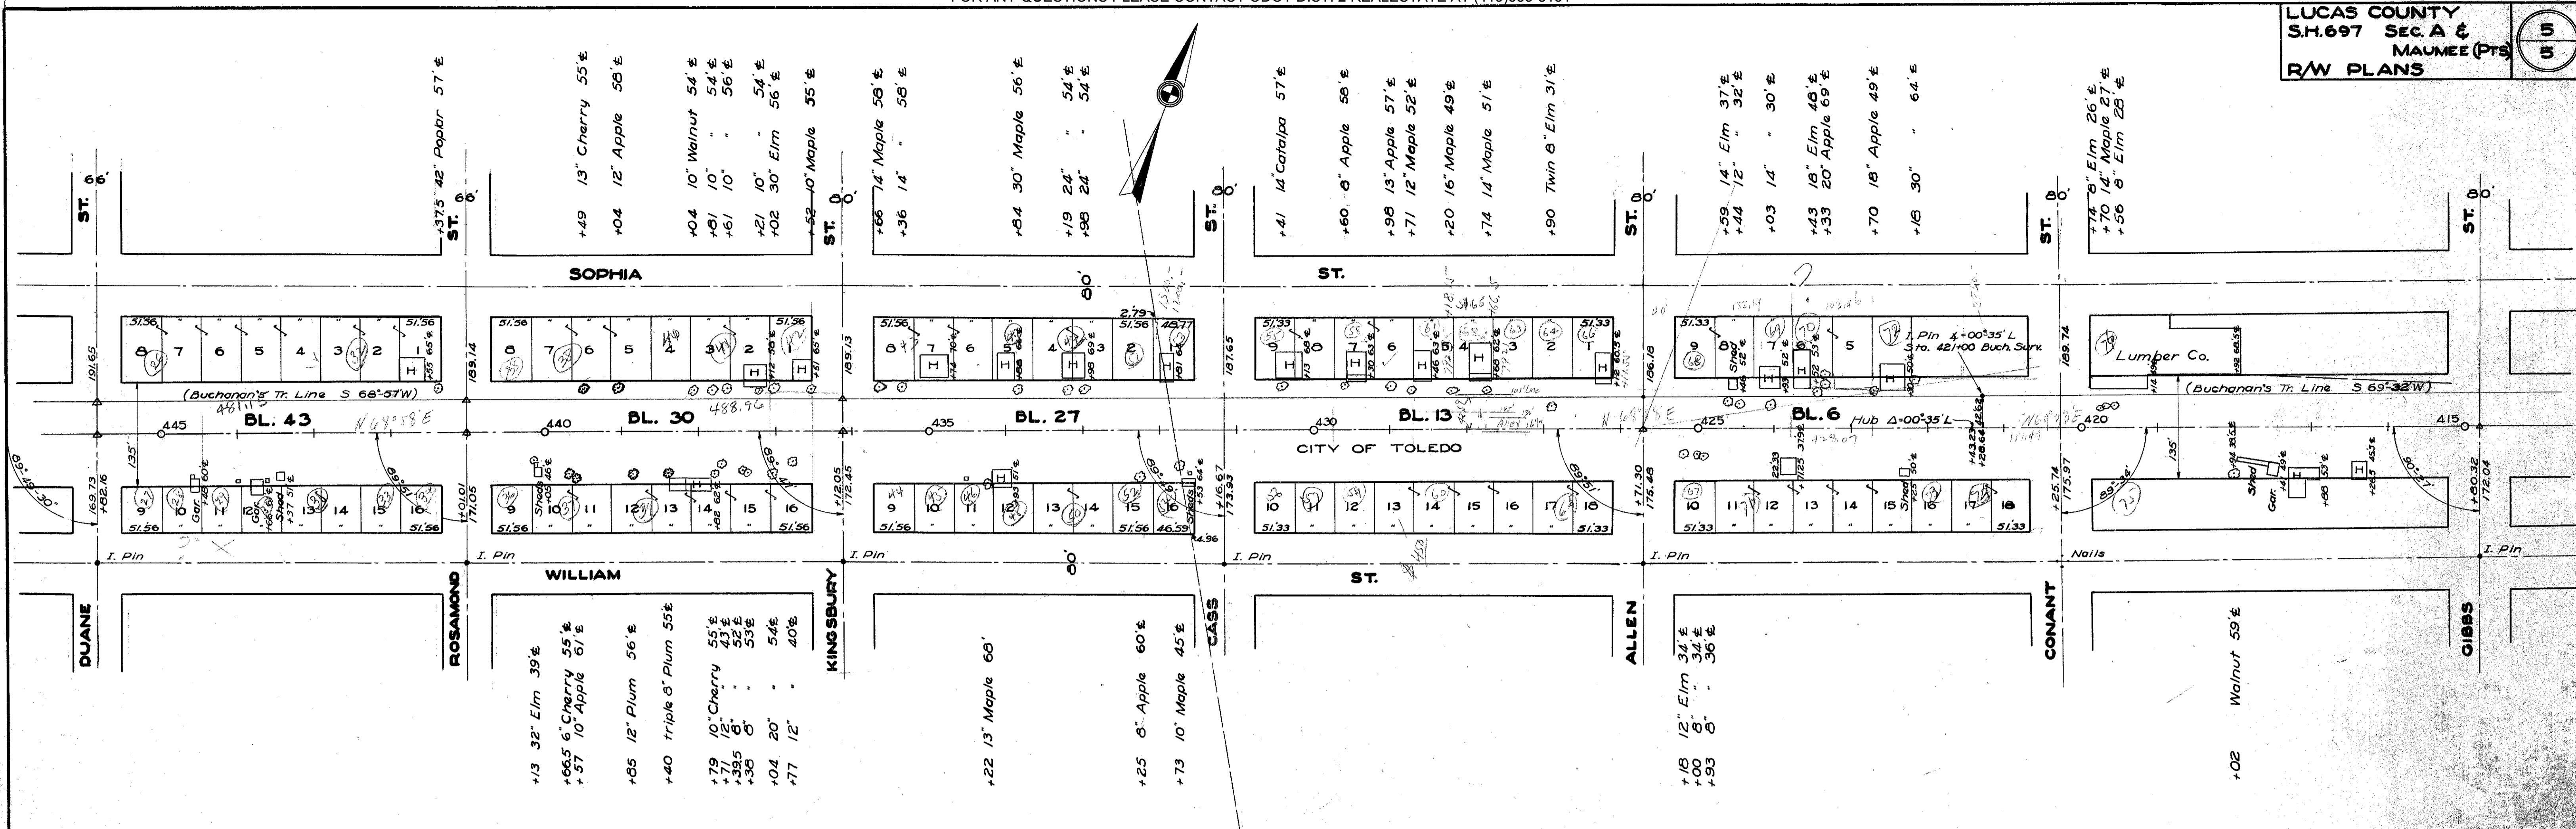

HUNT'S ADDITION

EWING & ROWAN'S ADDITION

BL. 43

BL. 30

BL. 27

BL. 13

BL. 6

1 Wm. & Mary Cook
Whitthouse Bank
Ohio

16 Earl W. Schnetzler
531 Eastern Ave.
Toledo, O.

42 Edmond van Dromm
Box 401
Maumee, O.

4 Ben James
State Bank Bldg.
Bowling Green, O.

2 A. Gignac
405 Sophia St.
Maumee, O.

2 F. A. Colburn
410 W. John St.
Maumee, O.

13 Mary Beal
315 William St.
Maumee, O.

2 Jacob J. Waldvogel
510 Gardner Bldg.
Toledo, O.

12 Mrs. F. E. Sheidacker
738 St. Marks Ave.
Brooklyn, N. Y.

3 Barbara Carven
115 Sophia St.
Maumee, O.

9 Iowa & Graed Smithley
Rt. 1
Monclova, O.

4 B. C. Barto
16 Walker St.
Tiffin, O.

3 Margaret Ryan
226 University Blvd.
Toledo, O.

15 Ella H. Lyon
305 W. William St.
Maumee, O.

3 J. A. Young
322 W. Harrison
Maumee, O.

13 O. Hul I. & Grant Williams Co.
305 Huron St.
Toledo, O.

5 Geo. L. Shaphard

10 Geo. & May Dadier
521 Williams St.
Maumee, O.

5 Frank Collins
416 W. Sophia St.
Maumee, O.

5 Sarah Strain
319 W. Sophia
Maumee, O.

16 Chas. W. Ryan

4 Clarence J. Franch
220 Sophia St.
Maumee, O.

14 Mrs. Anna H. Bailey
Belvedere Apts.
Toledo, O.

7 John Dow
Maumee, O.

11 Grace A. Gossens
426 W. Wayne St.
Maumee, O.

8 William & Mary Cook
Whitthouse Bank
O.

6 Theodore Balz
Maumee, O.

5 R. Franch
Maumee, O.

6 D. Visco
Maumee, O.

8 Arthur & K. Williams
Parrysburg, O.

10 Herbert & E. Garnet
129 Williams St.
Maumee, O.

12 Avery Temple
509 W. Williams
Maumee, O.

9 Lulu Spaulding
425 W. Williams
Maumee, O.

9 George Zeller

10 F. M. Gulick
220 W. Bdwy.
Maumee, O.

5 A. N. Amadis & C. Jones
Maumee, O.

11 Pearl E. Ryan
Maumee, O.

13 Burdette Spaulding
105 W. Wayne St.
Maumee, O.

10 Peter & Ethel Maludy
1349 Prospect Av.
Toledo, O.

10 Isaac B. Luce
Maumee, O.

10 John C. Moor
806 Home Bank Bldg.
Toledo, O.

16 C. W. Ryan
Maumee, O.

15 Lydia N. Schnetzler
531 Eastern Av.
Toledo, O.

12 Rosa Cambrick
Maumee, O.

CHECKED		REVISED	
BY	DATE	BY	DATE