
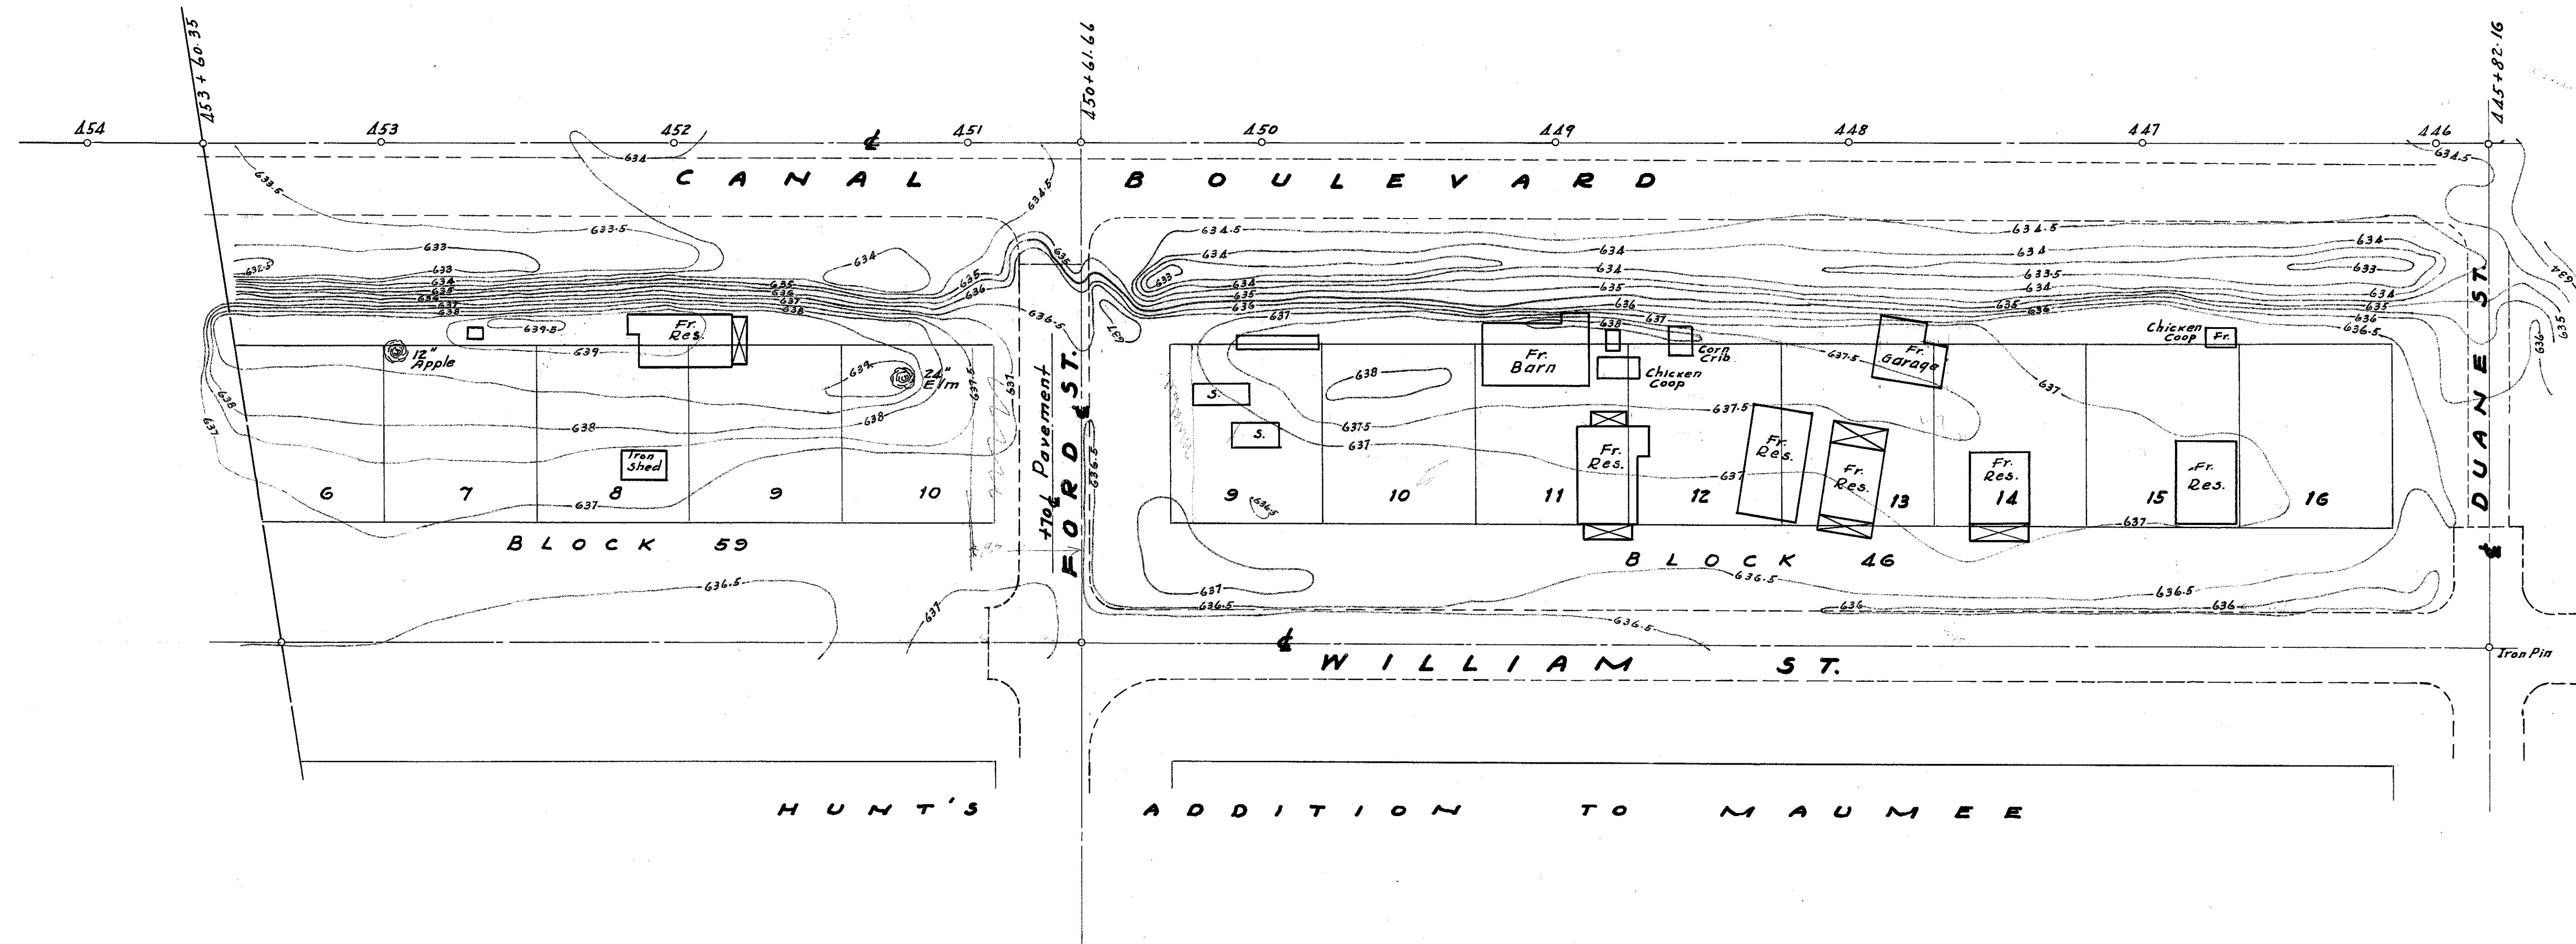



CONTOUR MAP
LOTS NO. 9 TO 16 - BLOCK 46
LOTS NO. 6 TO 10 - BLOCK 59
HUNT'S ADDITION
VILLAGE OF MAUMEE
LUCAS COUNTY, OHIO
OHIO DEPARTMENT OF HIGHWAYS
S.N. 697 SEC. MAUMEE (PT.)
DEC. 24, 1941 SCALE 1" = 30'

LUC-29 1645-1660

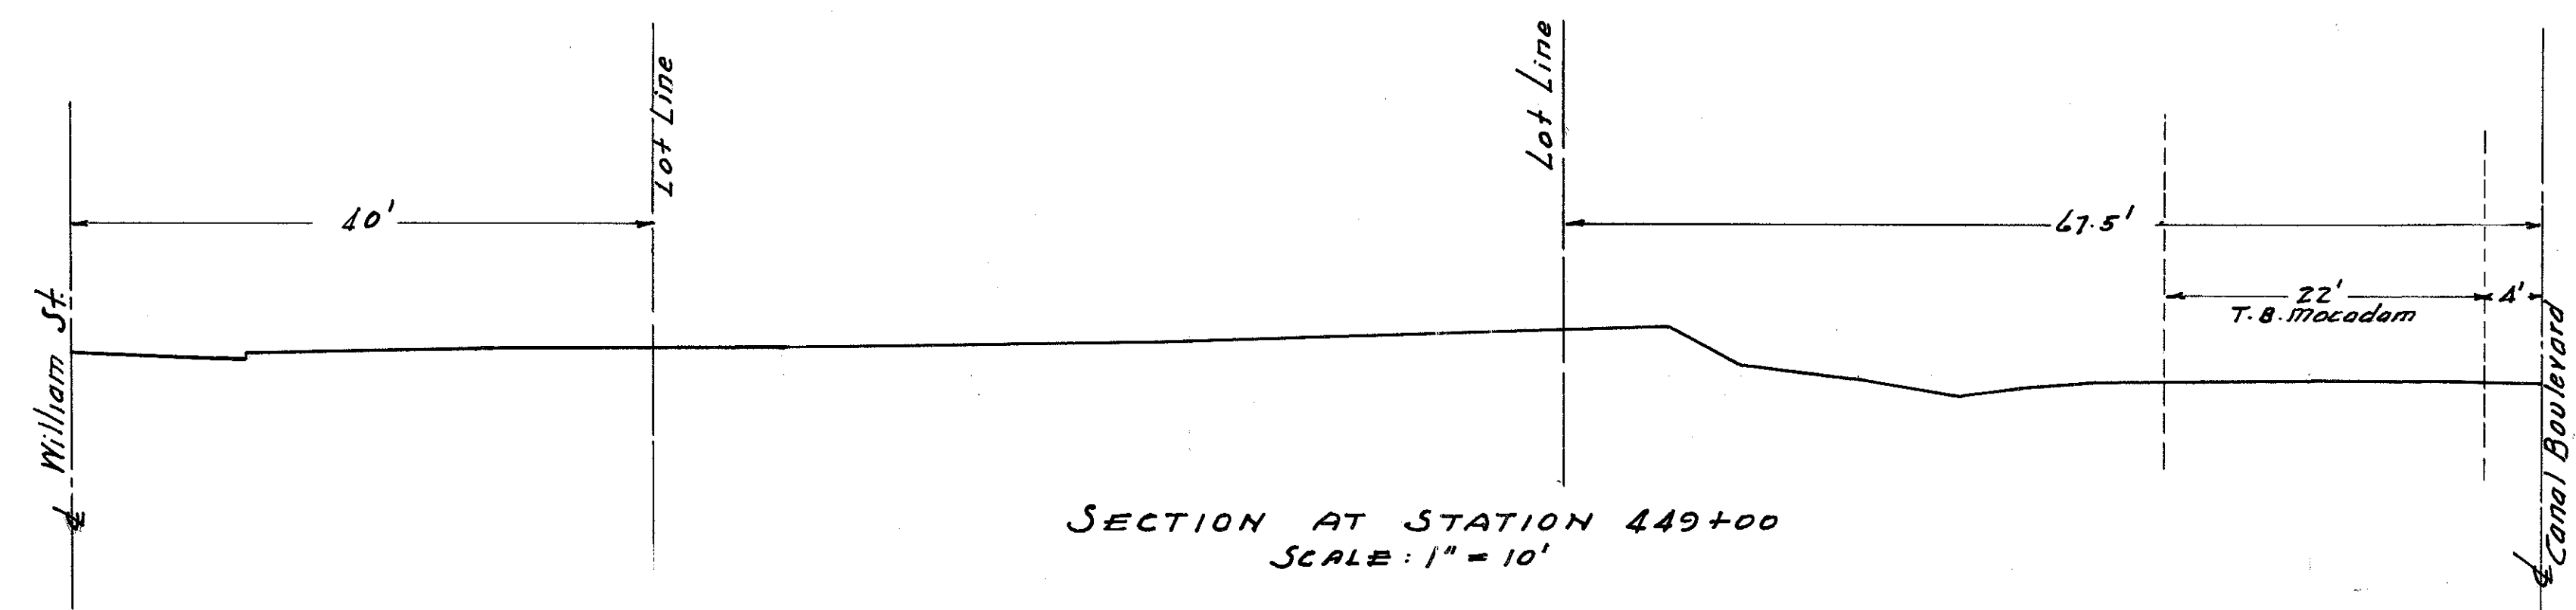

R-302VA 72 C-55



5/20/97
JUNE 1997

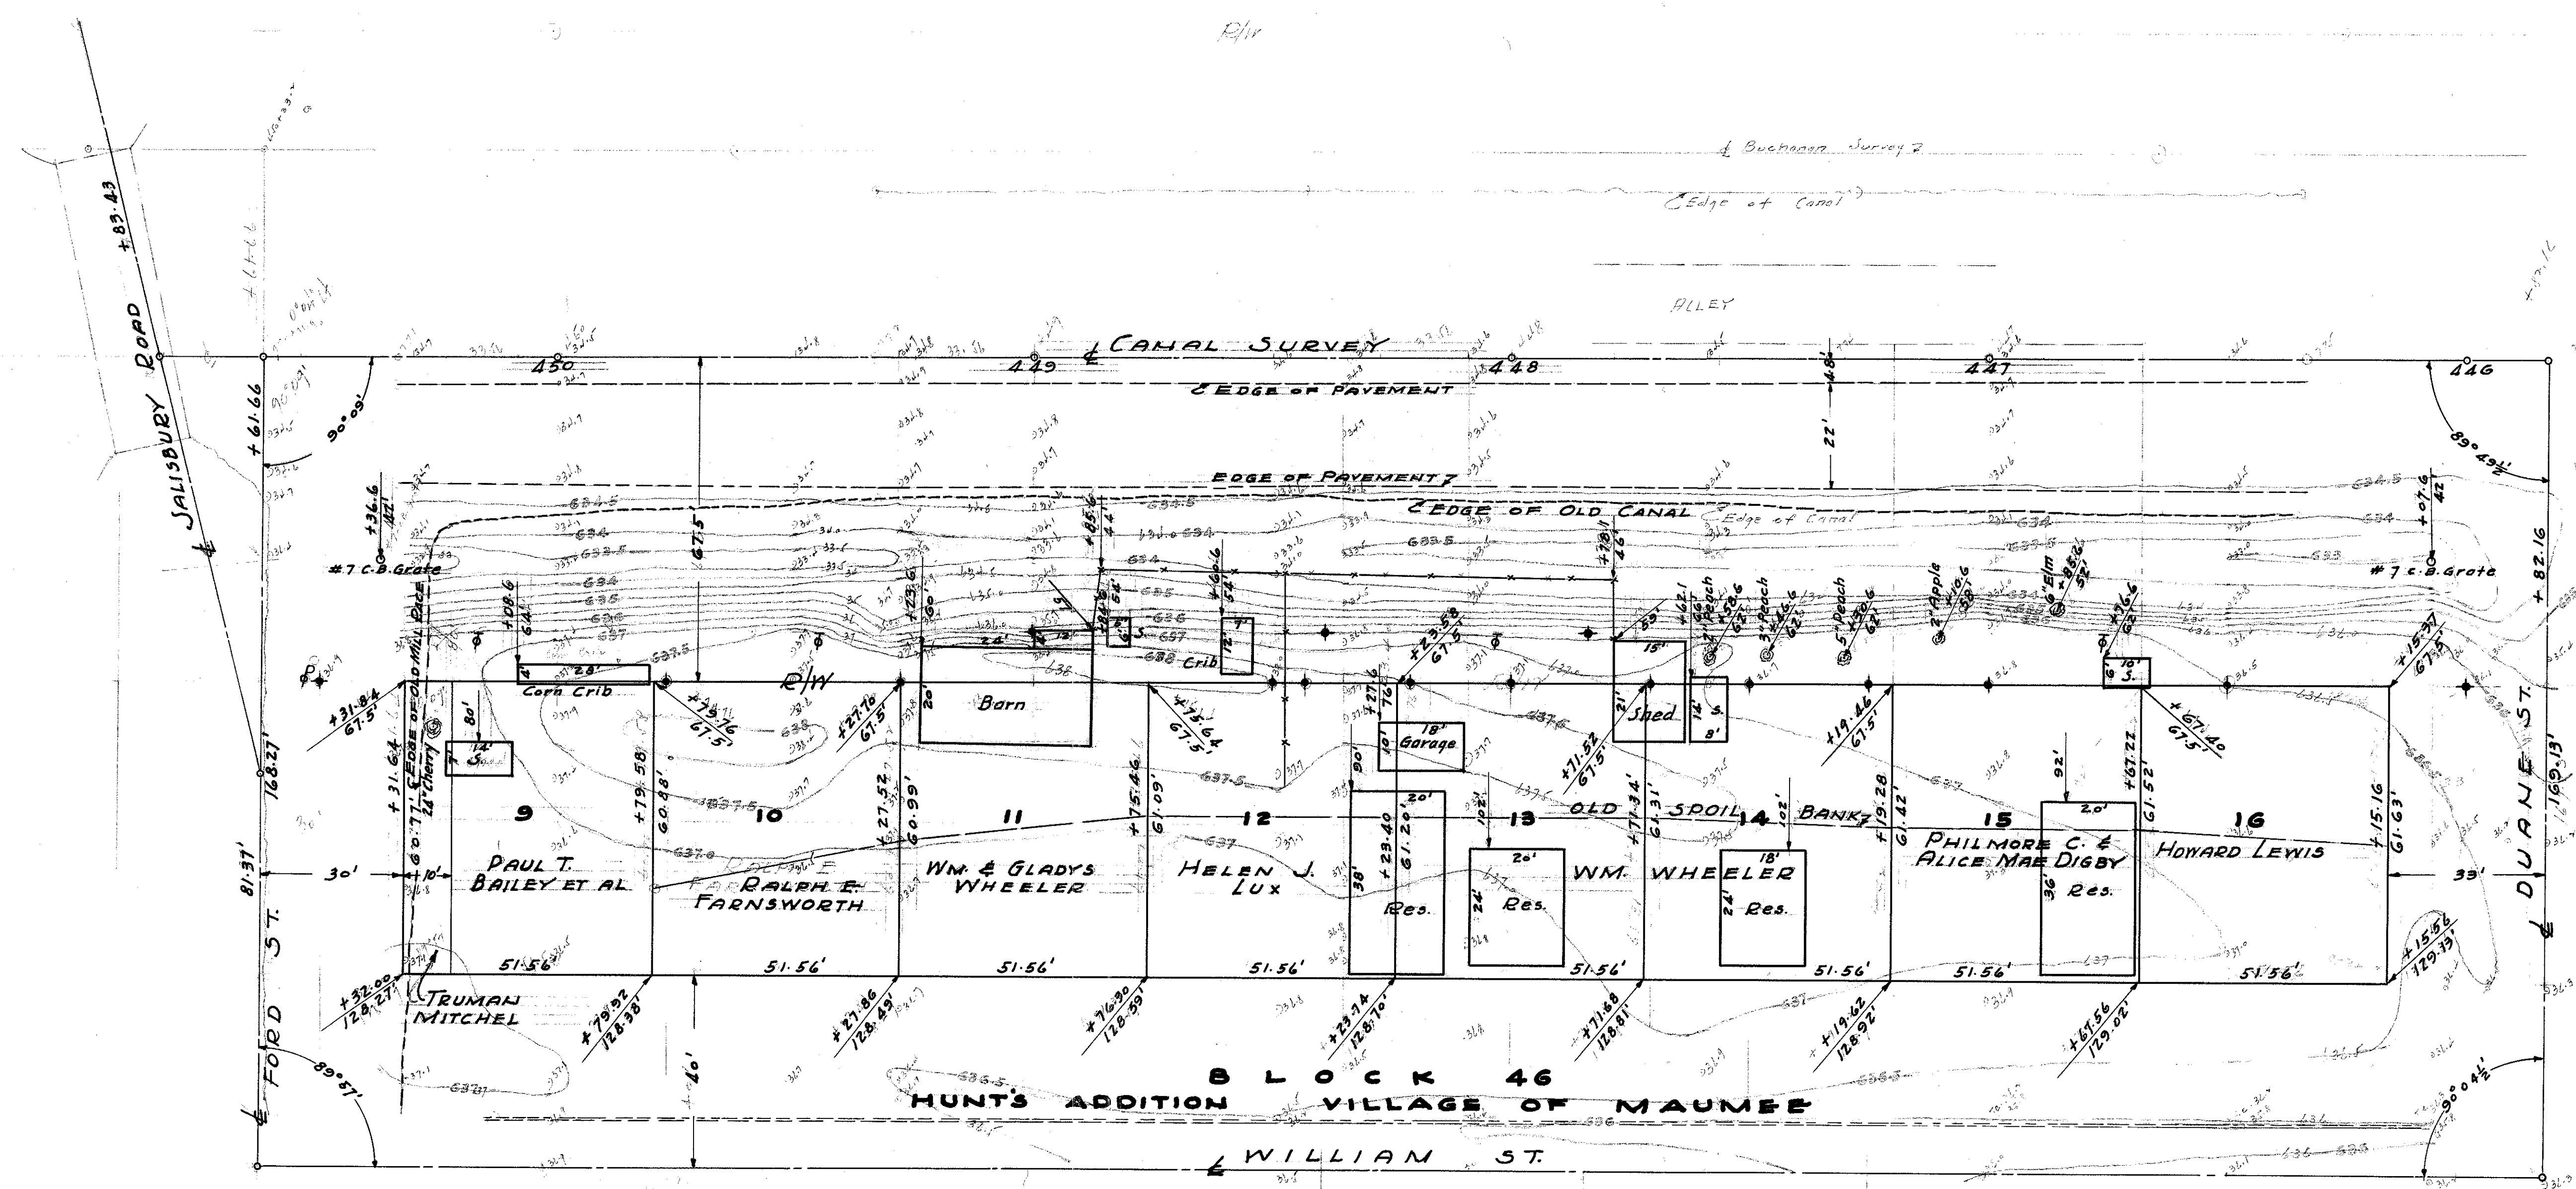

BLOCK 46
HUNTS ADDITION
VILLAGE OF MAUMEE

LEGEND

	NEW TOP SOIL
	CLAY
	OLD TOP SOIL

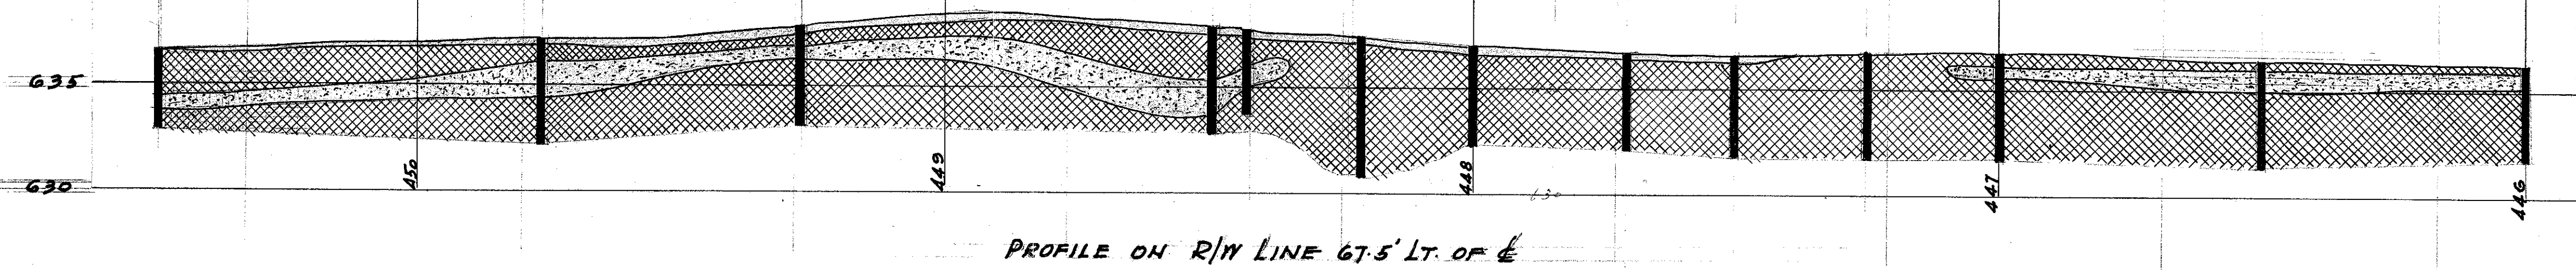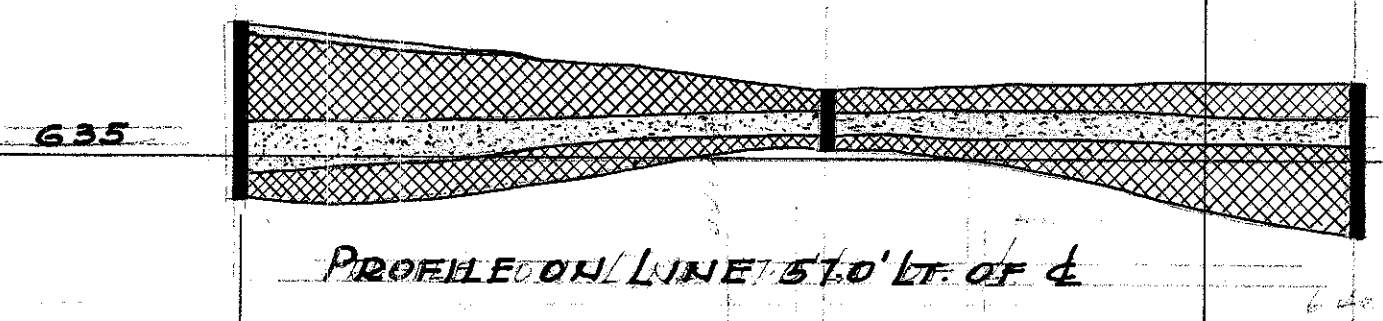

Vertical text on the right edge of the drawing, possibly a scale or reference.