



| FED. RD. DIVISION | STATE | PROJECT | FISCAL YEAR |
|-------------------|-------|-----------|-------------|
| | OHIO | U-385-(6) | |

10/14

RIGHT OF WAY PLAN
LUC-25-2.97

24

1991 AUG
REVISIONS

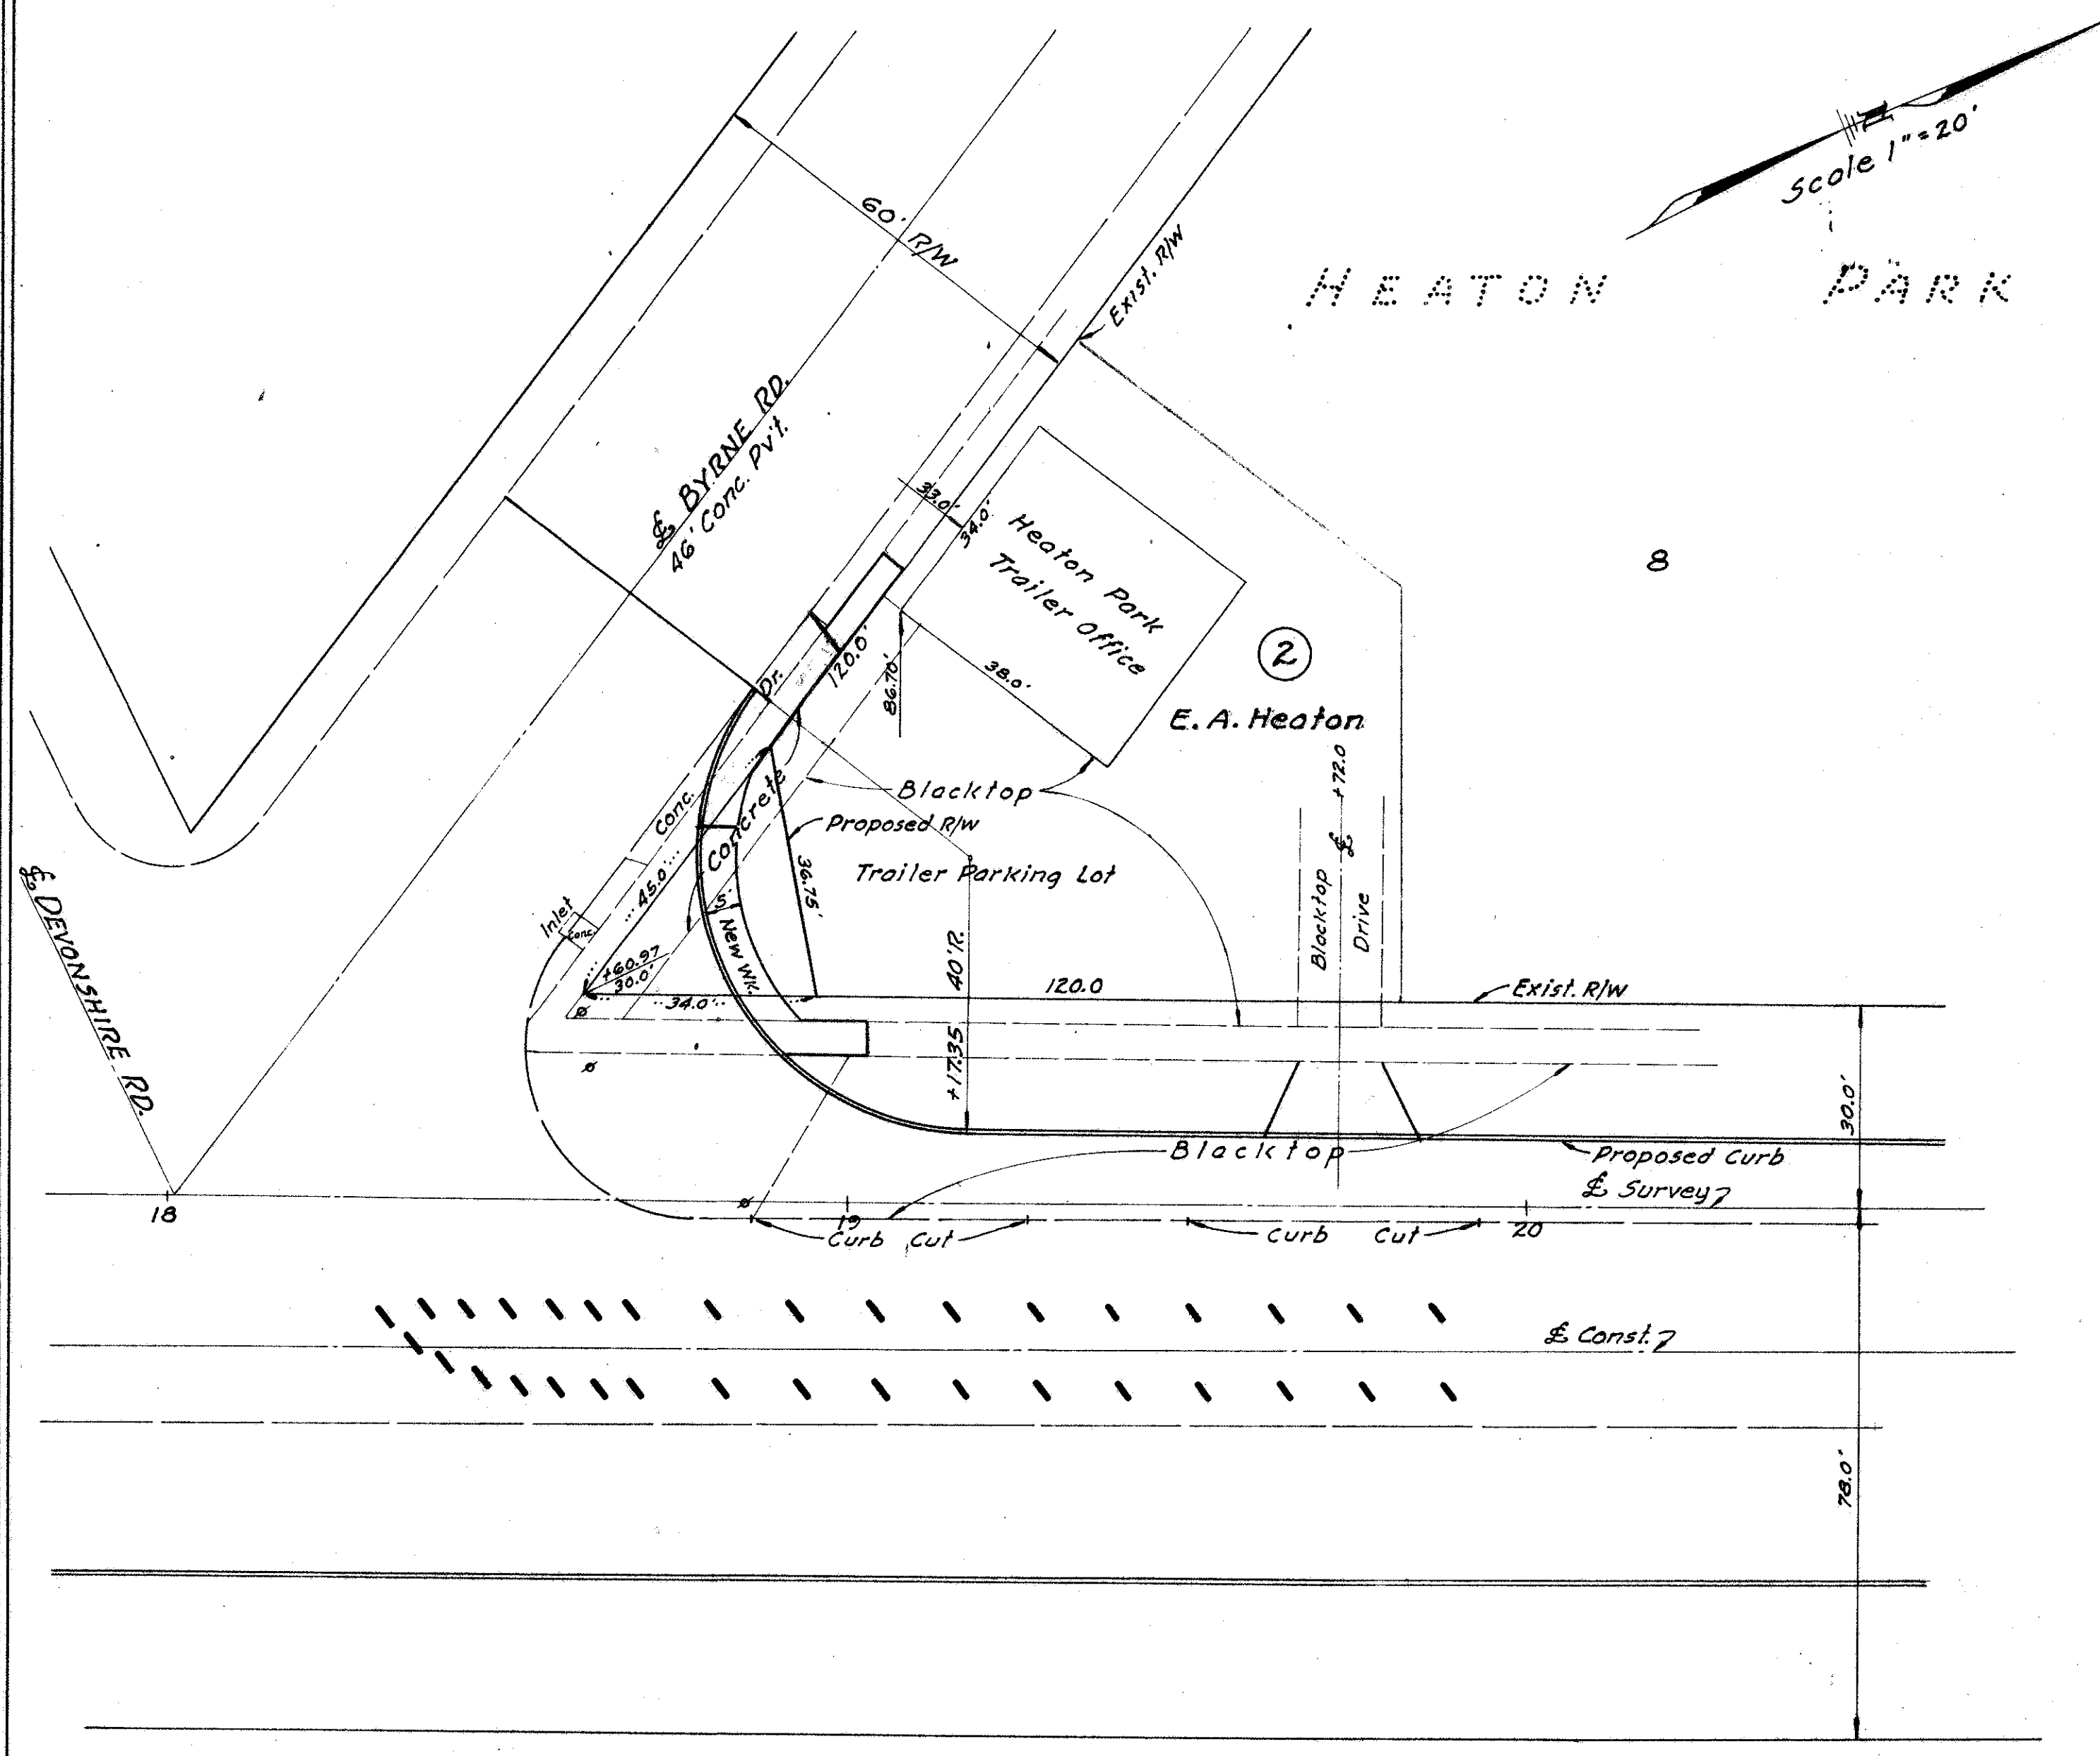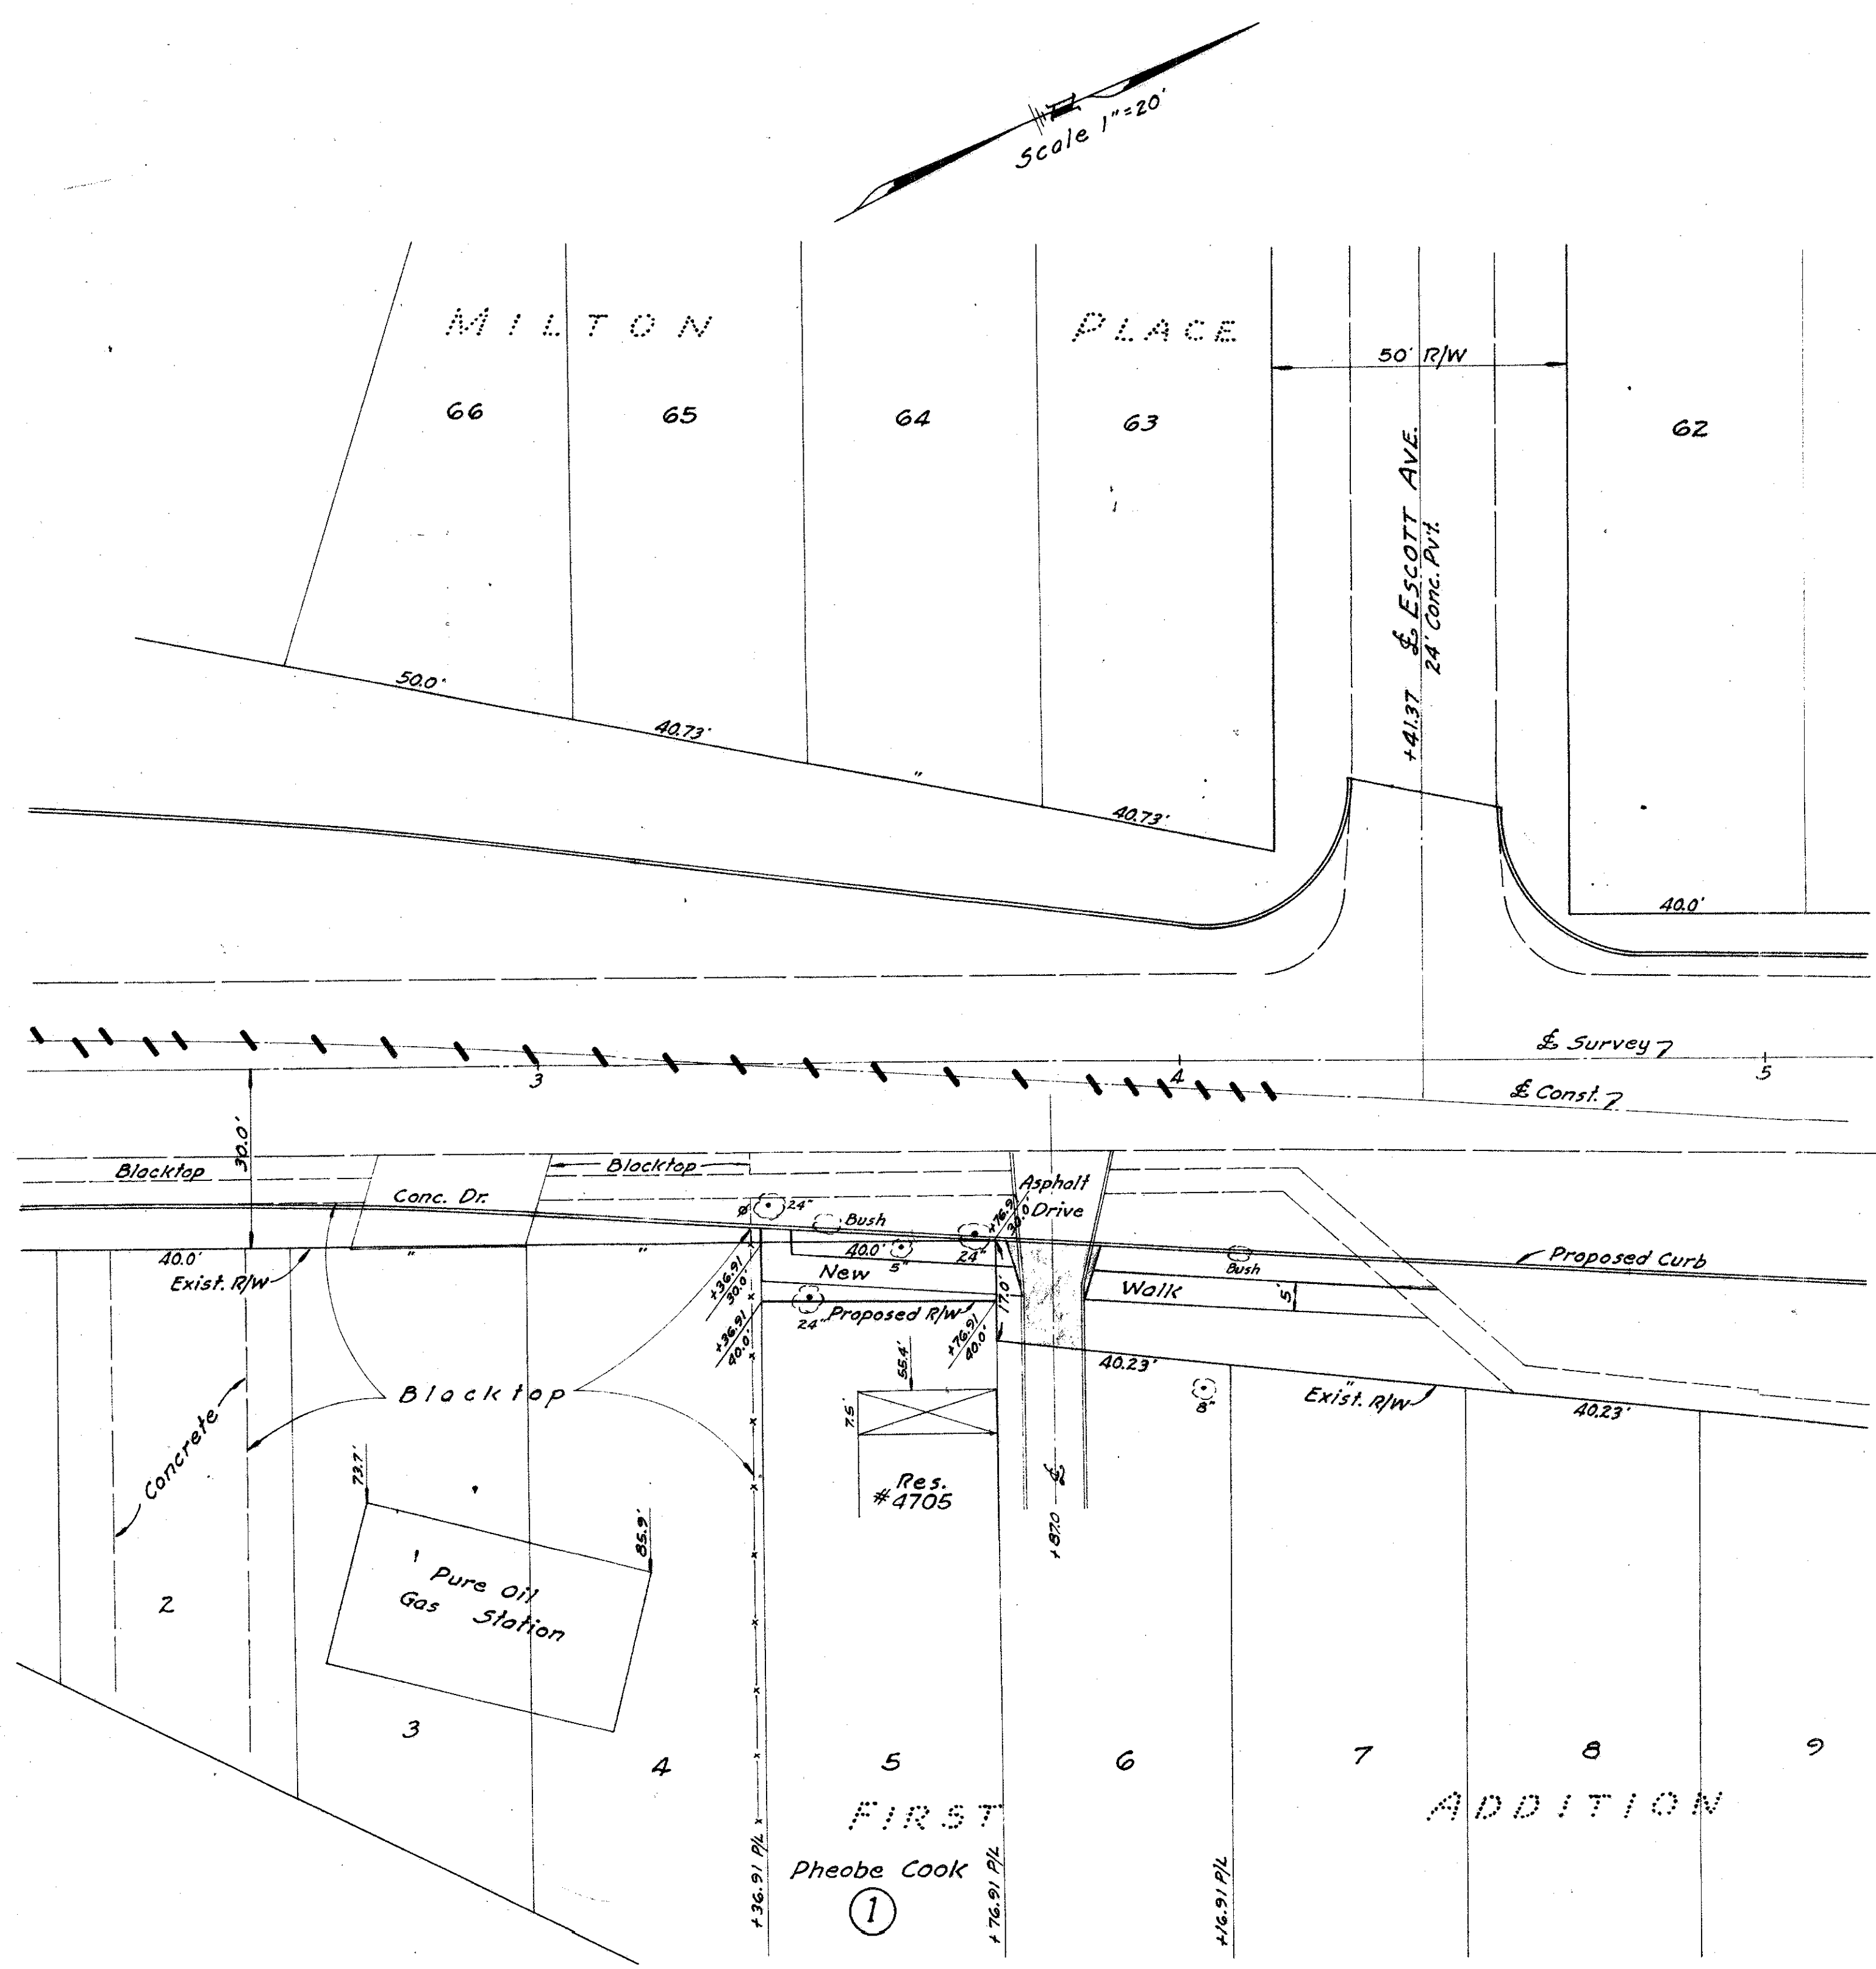

R-3021A 4/1 C-26

1200
1100-25-2.97
C-26