


LUCAS COUNTY
 LUC-25-10.31
 R/W PLANS

DRAWN BY R.P. DATE 1-19-49
 REVISED
 LENGTH OF PROJECT 0.605 Miles
LUC 24-26.74-27.41

JEWEL PLACE

CORYDON HEIGHTS

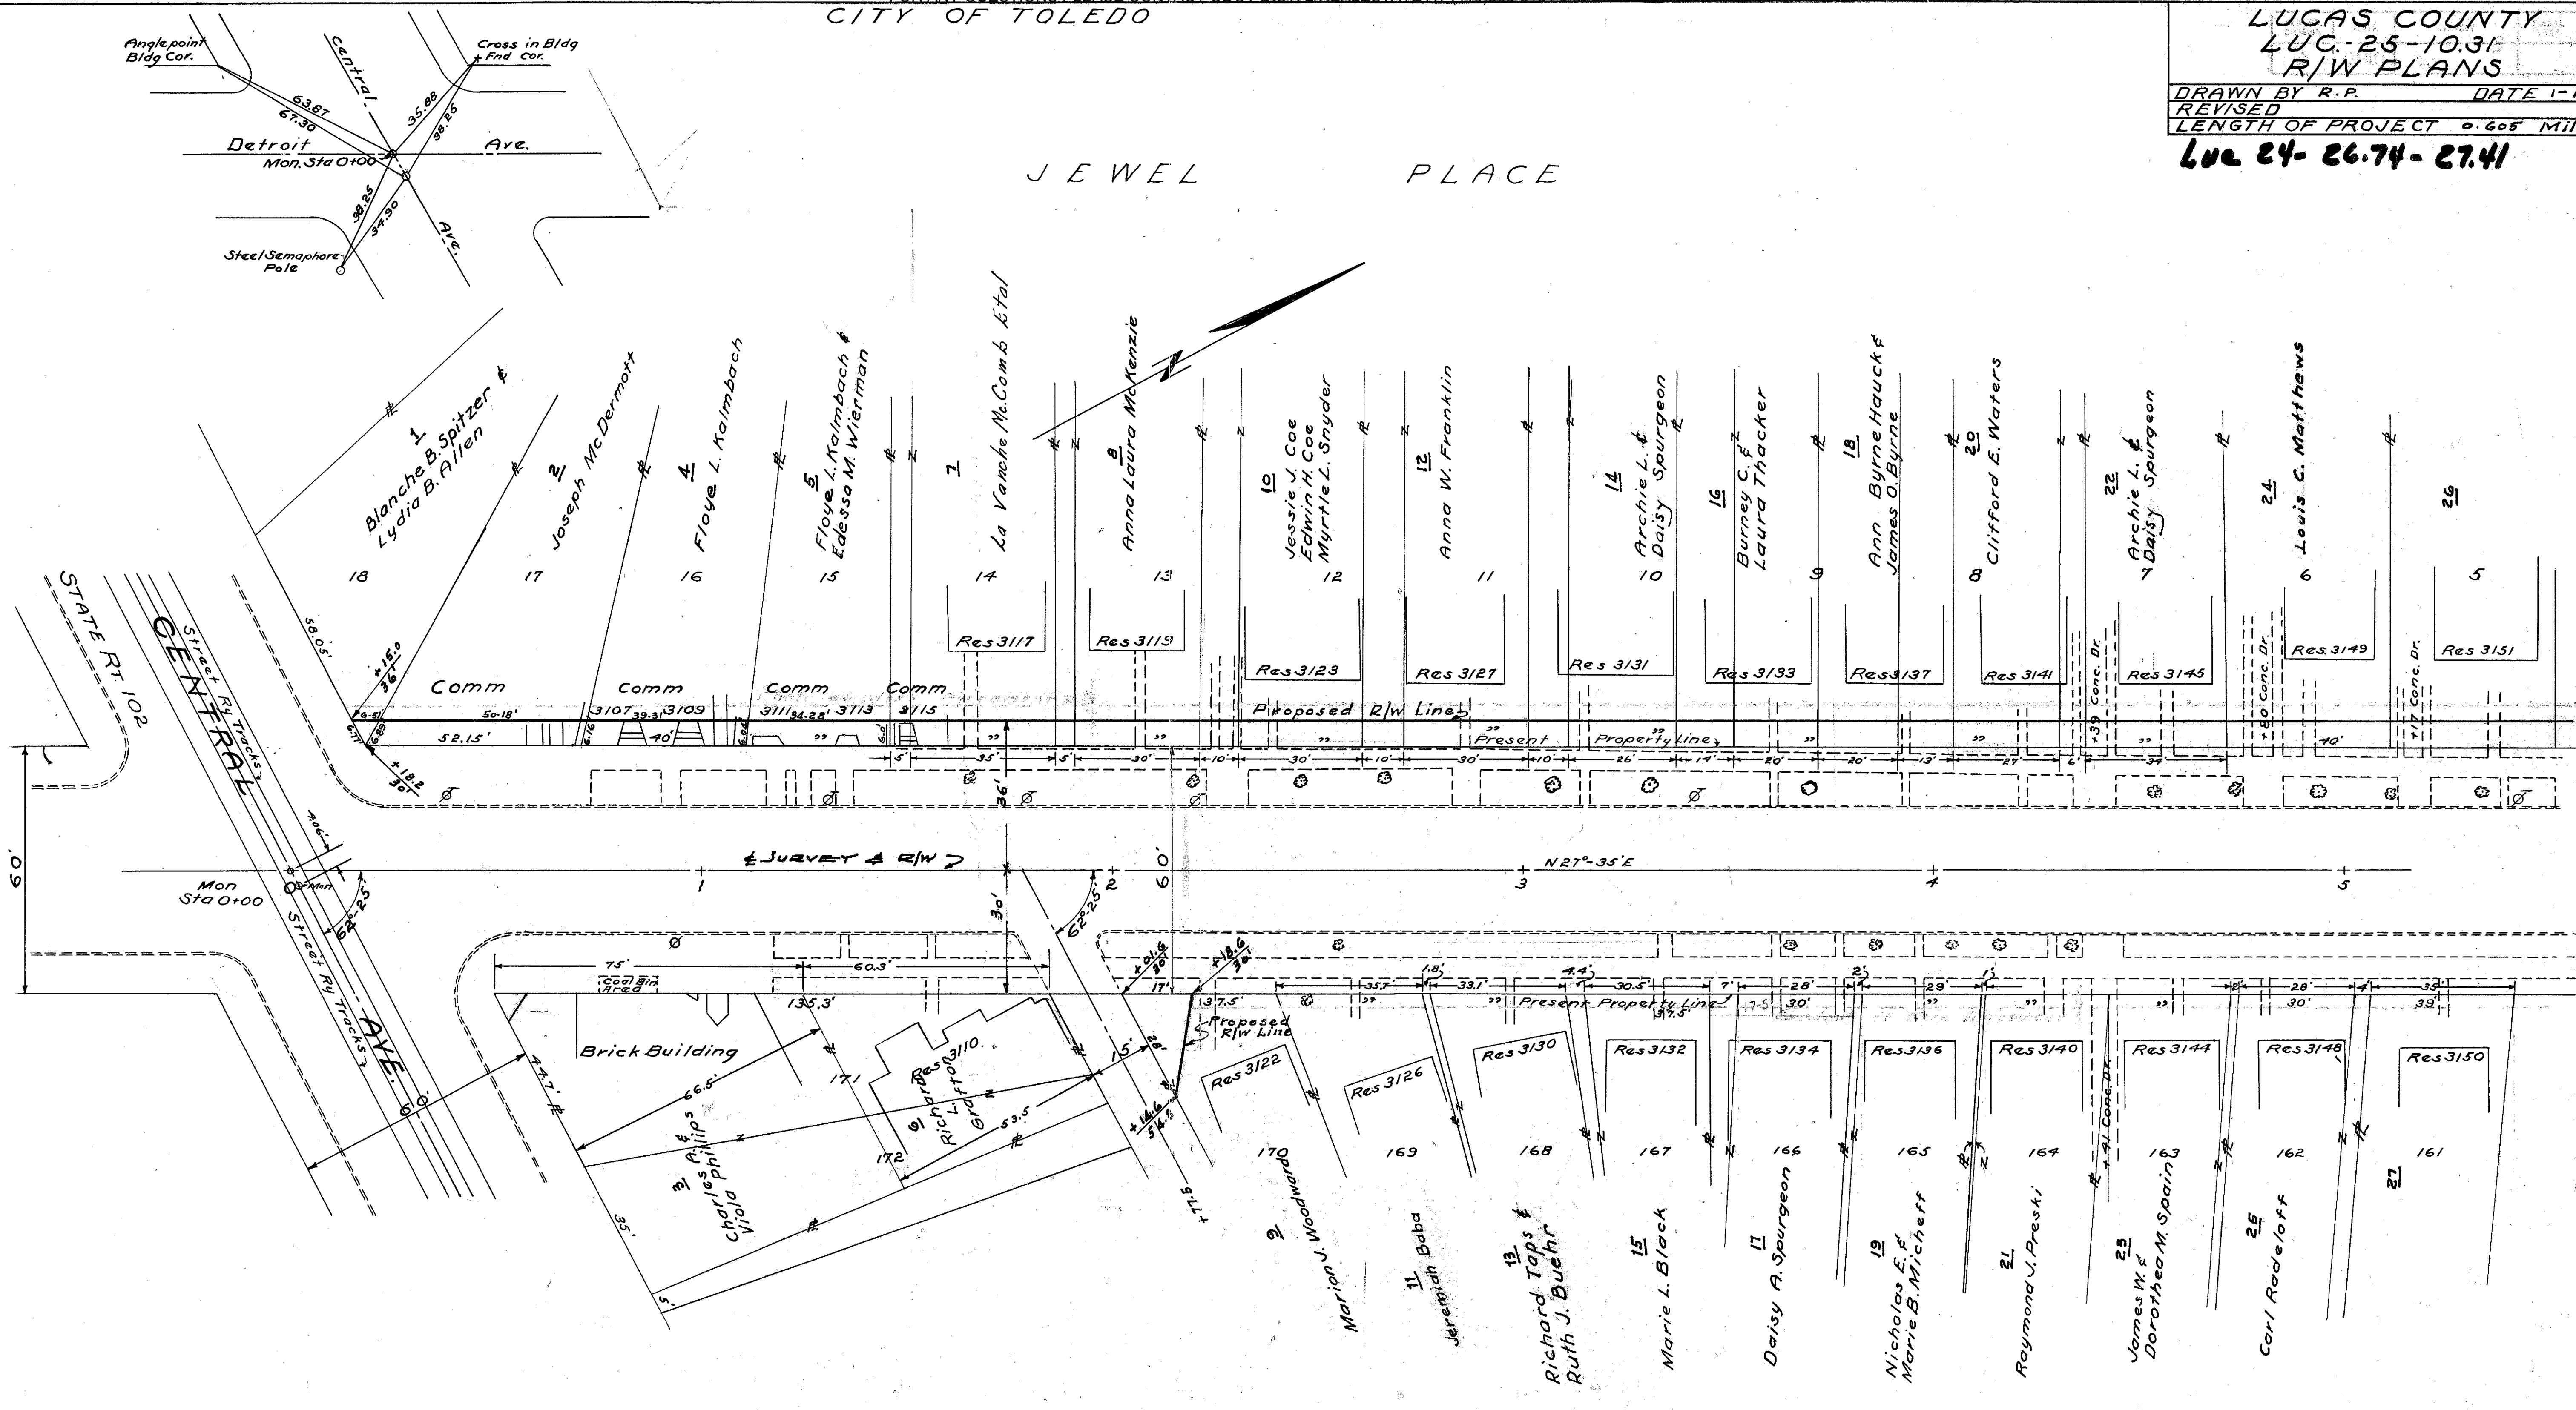

Scanned June 1997

R-302718 # 19 C-558


CITY OF TOLEDO

LUCAS COUNTY
LUC-25-10.31
R/W PLANS

DRAWN BY R.R. DATE 1-19-49
REVISED
LENGTH OF PROJECT 0.605 Miles

JEWEL PLACE



CUSHING PLACE

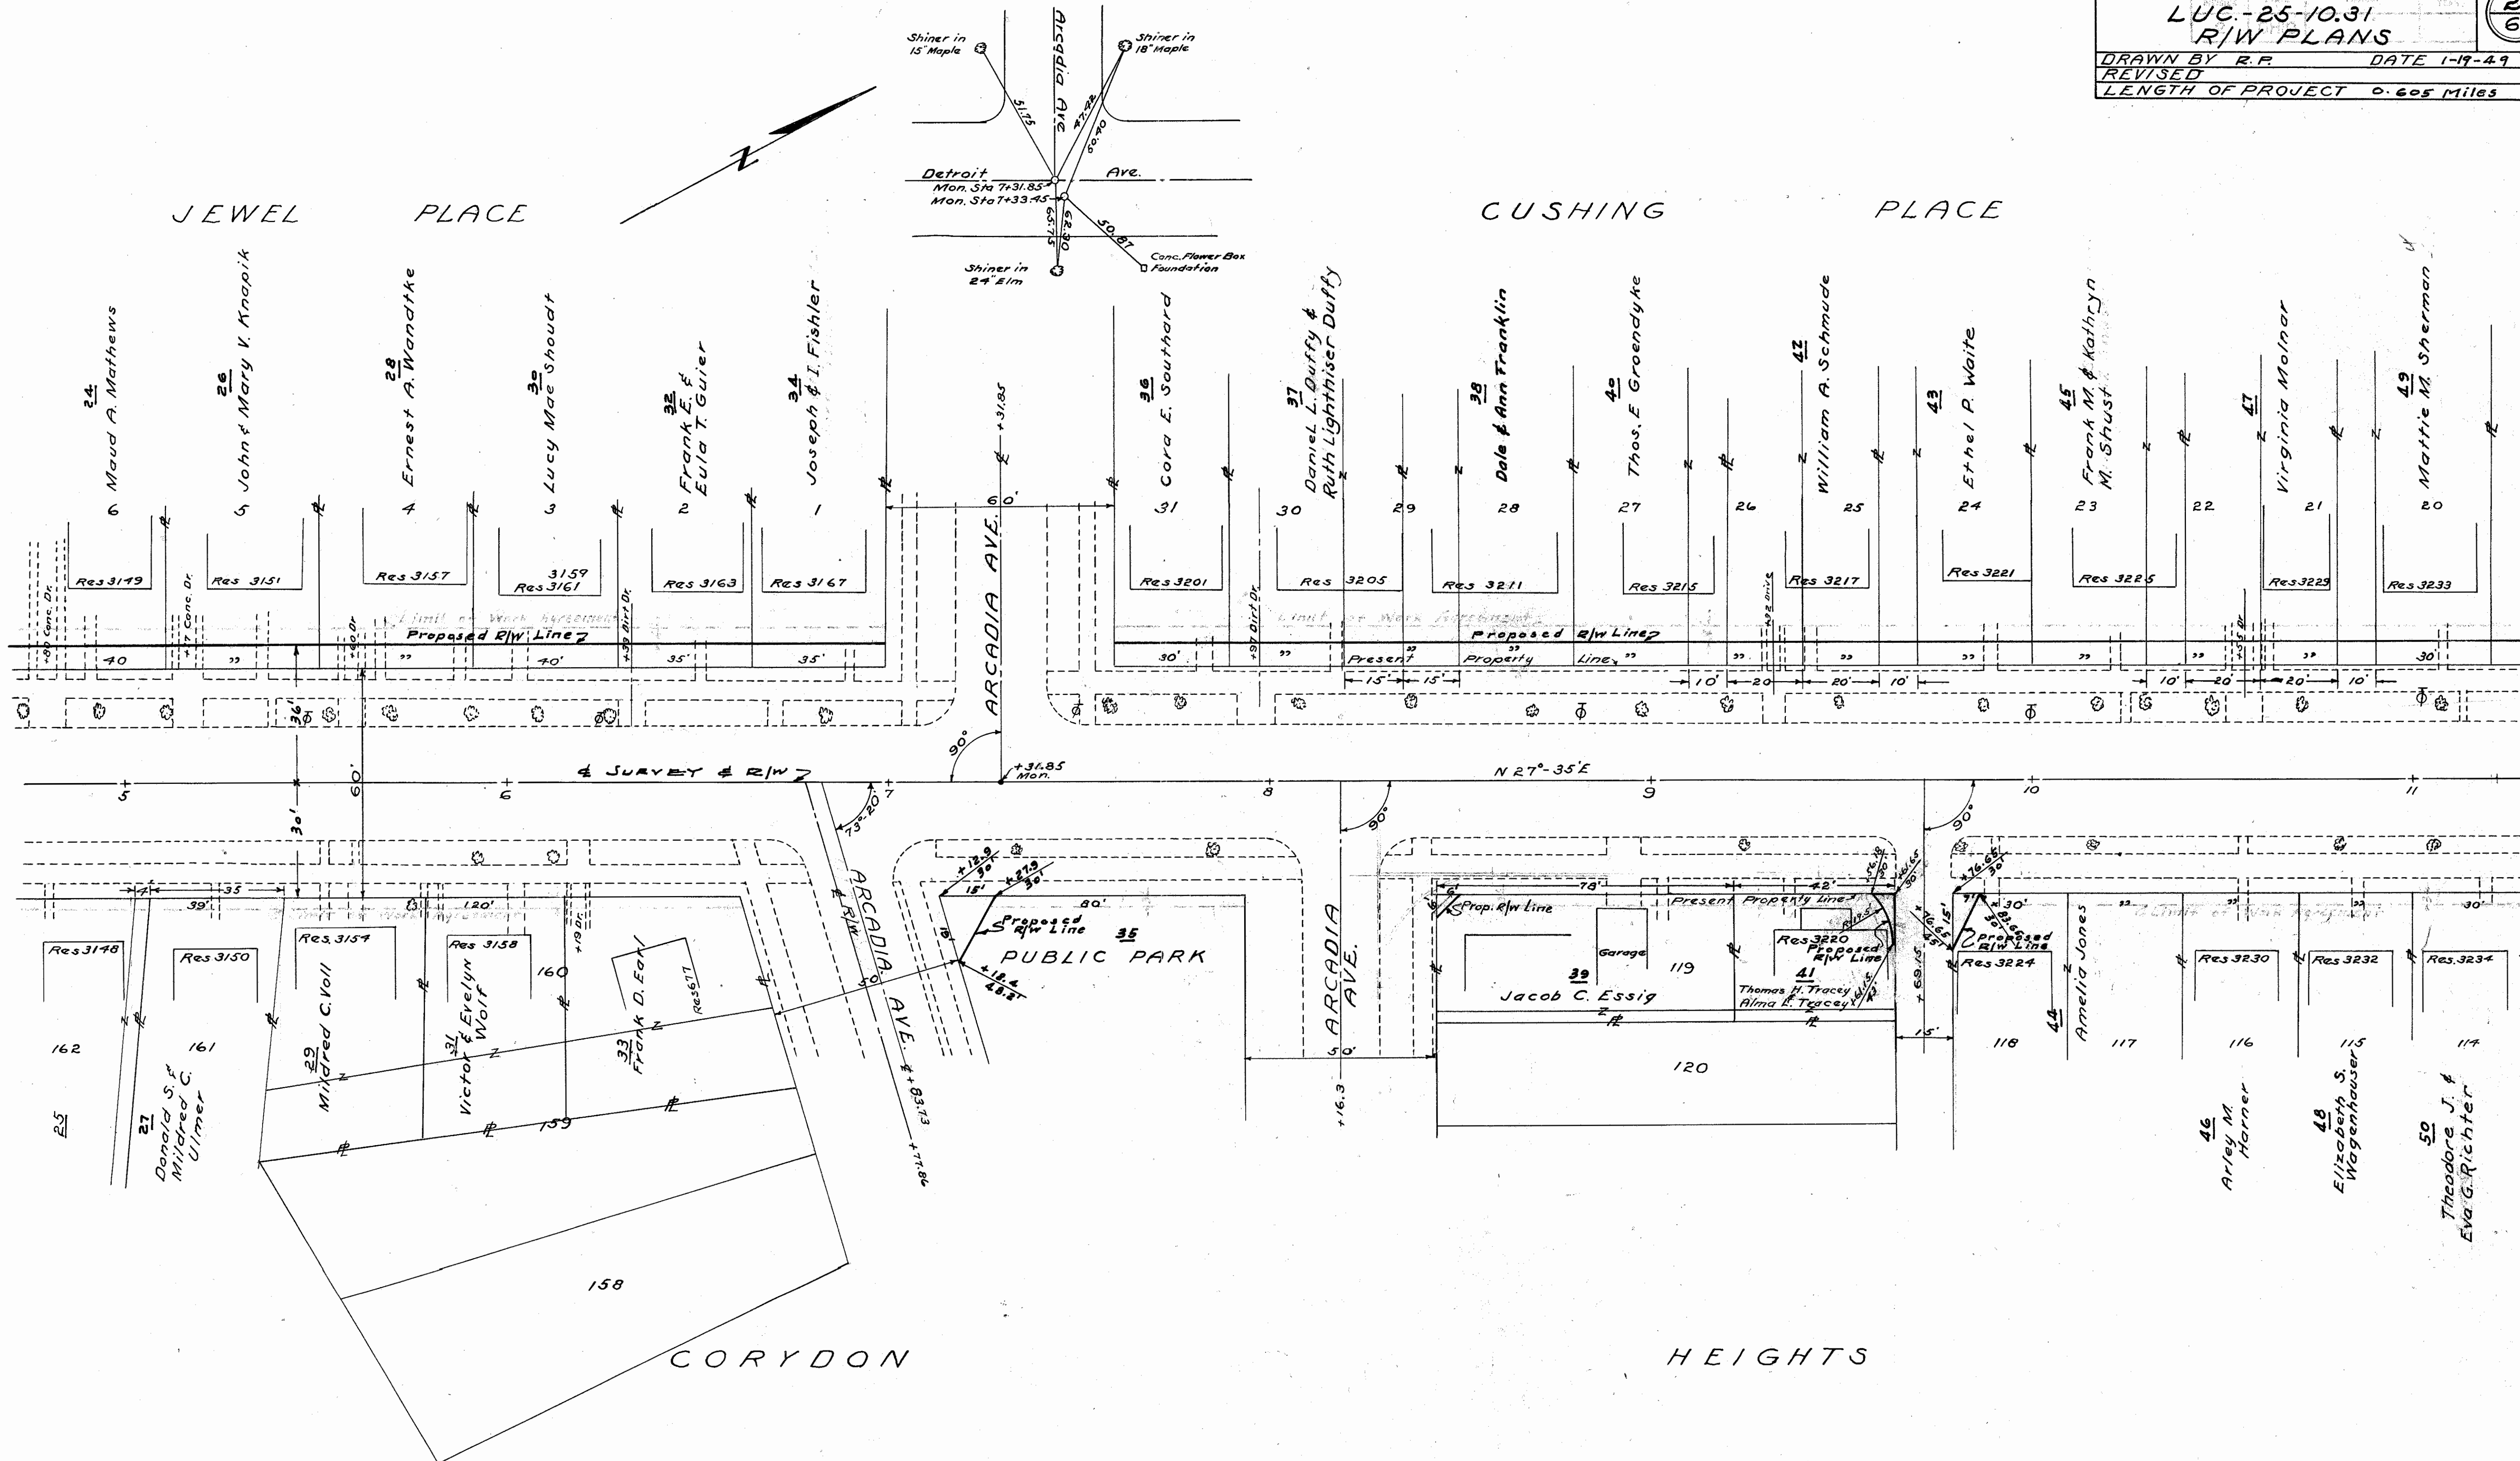

CITY OF TOLEDO


LUCAS COUNTY
LUC-25-10.31
R/W PLANS

DRAWN BY R.P. DATE 1-19-49
REVISED
LENGTH OF PROJECT 0.605 Miles

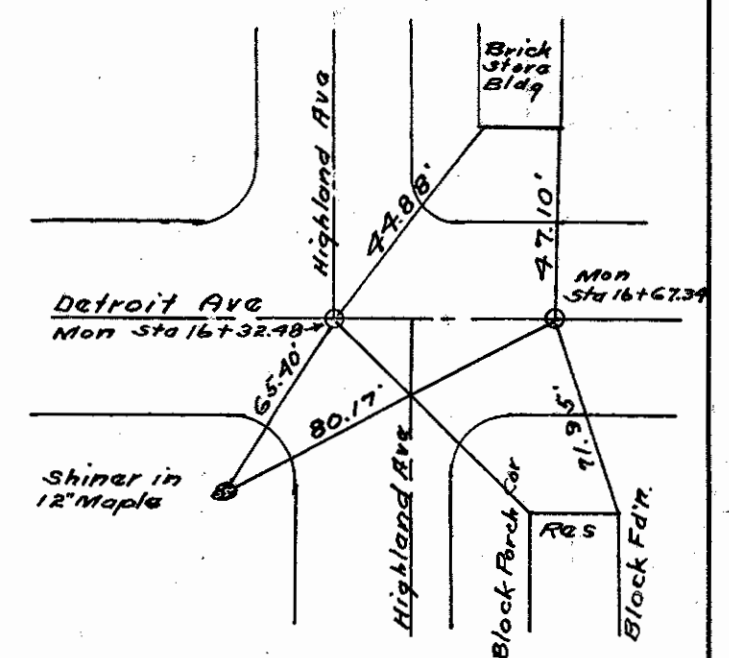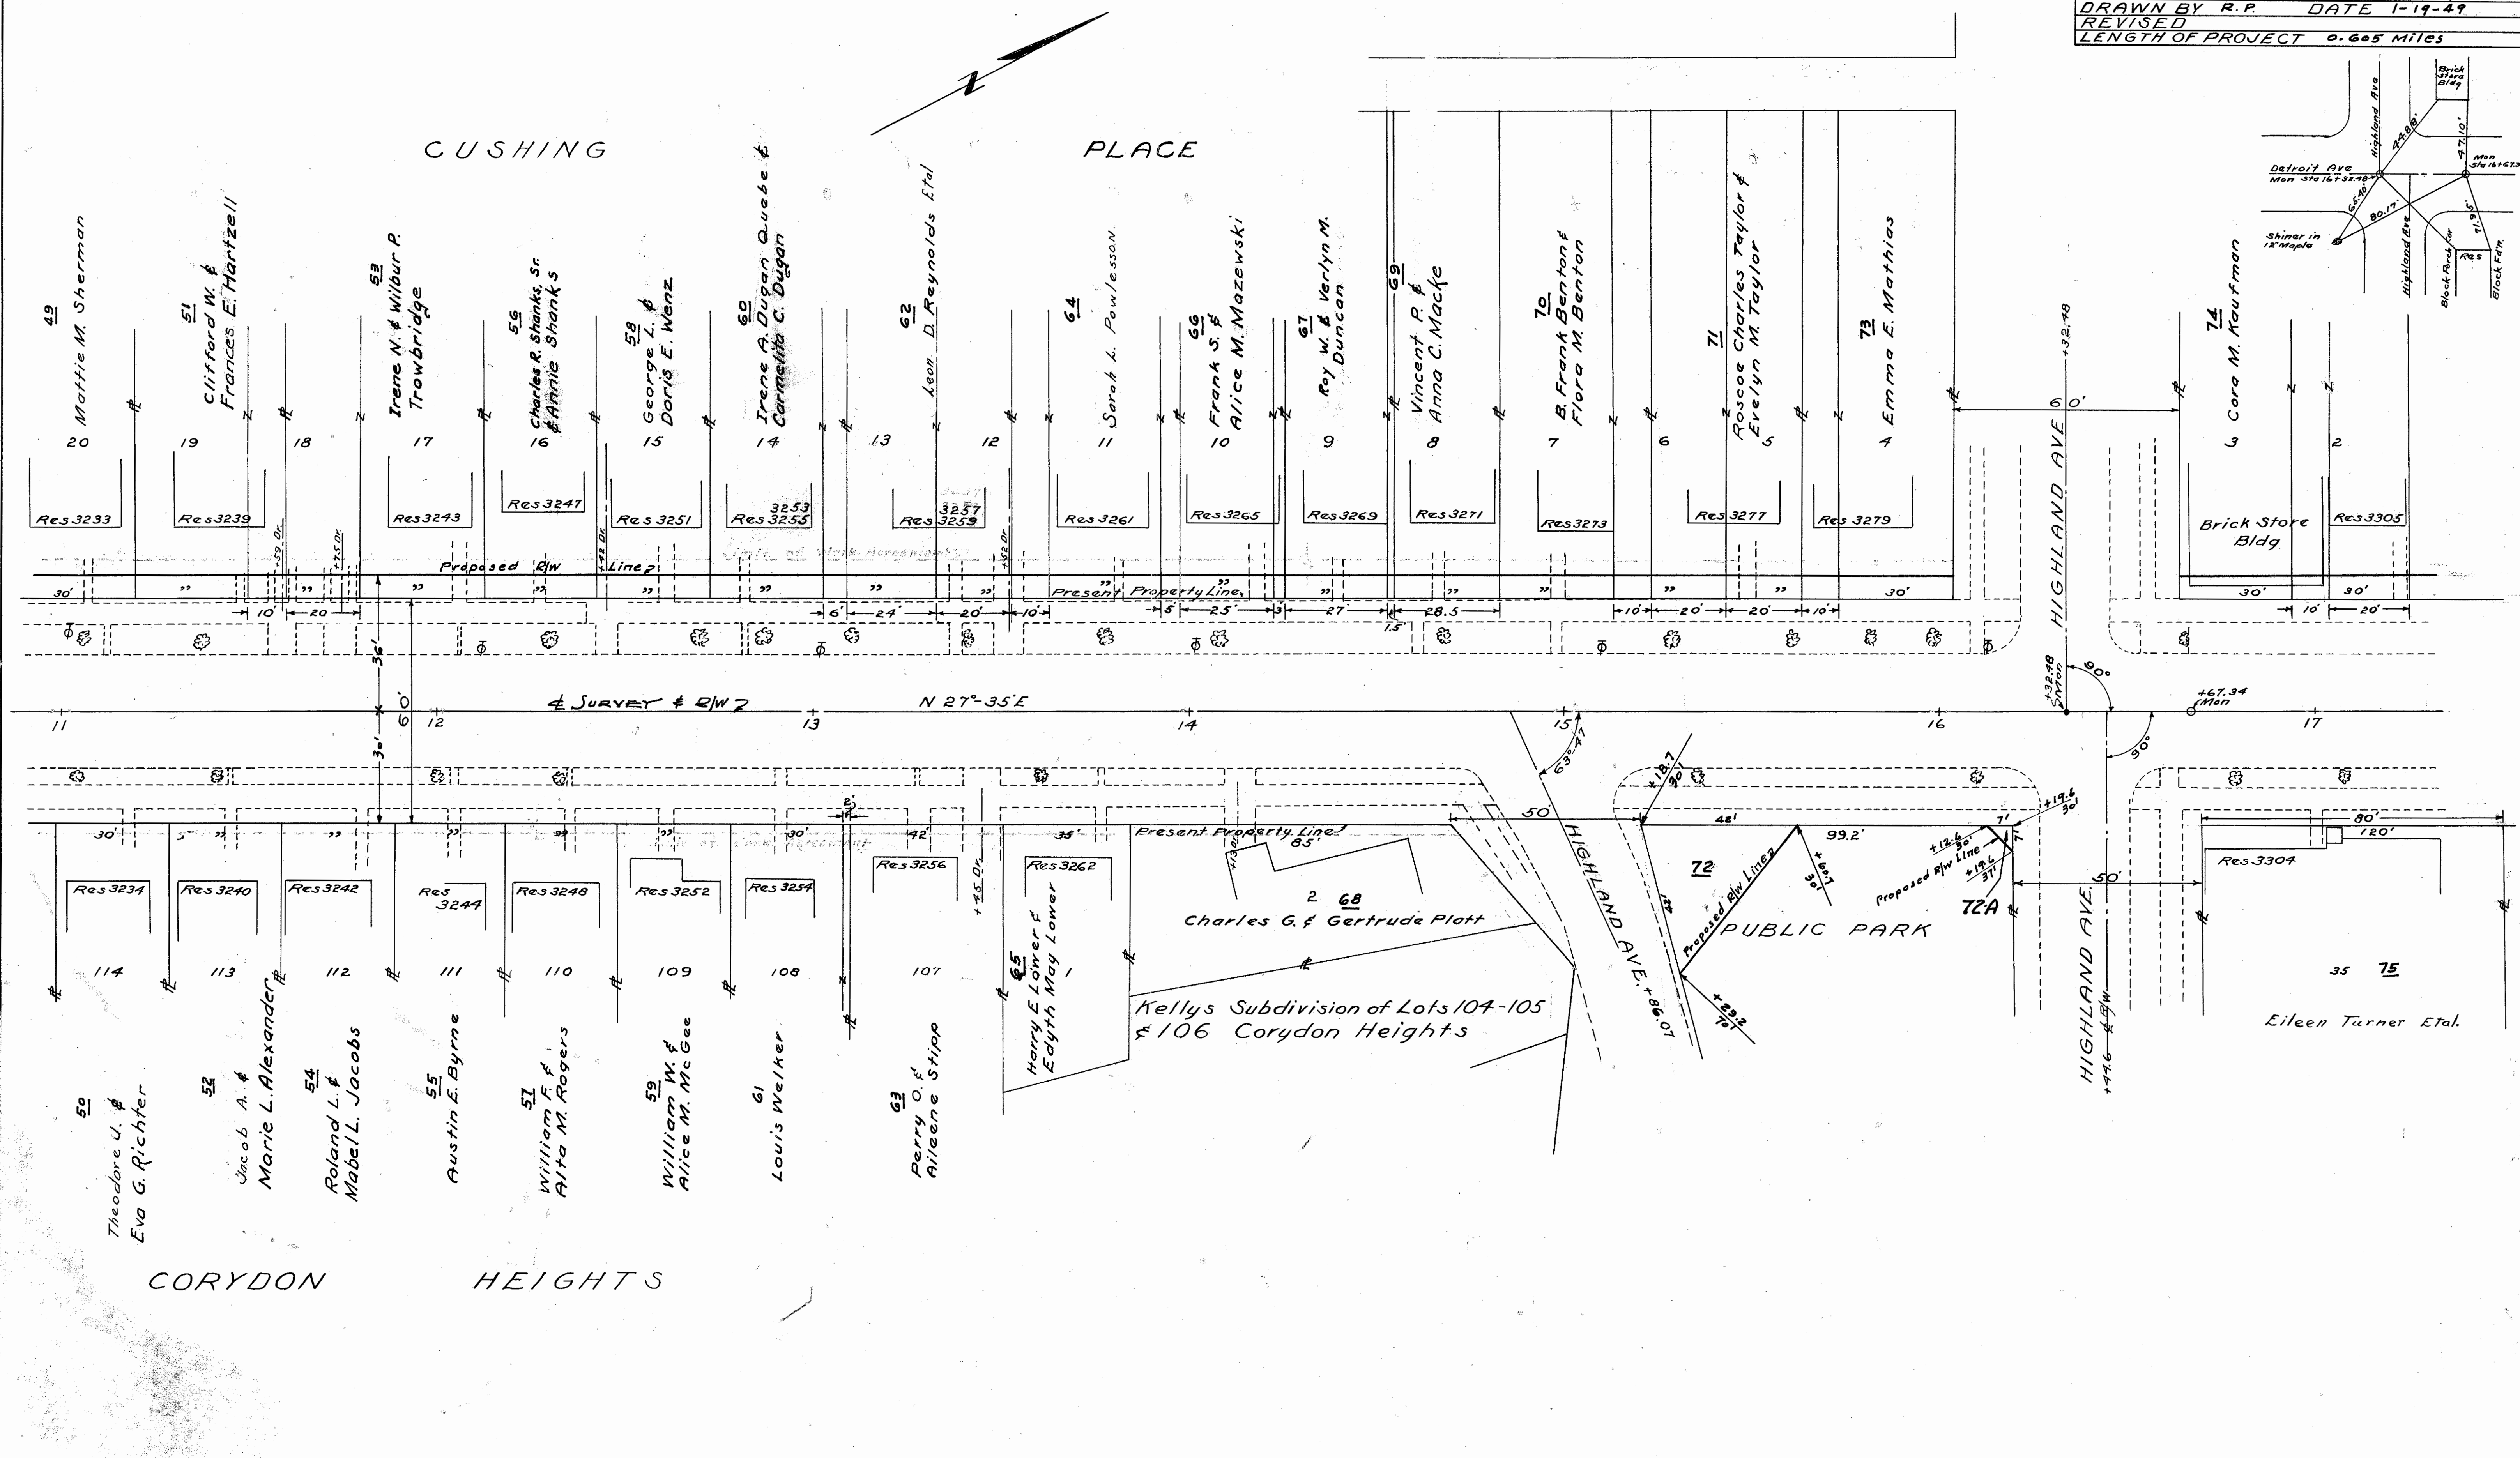

June 1947

CUSHING PLACE
EXTENSION OF
CUSHING PLACE - CONTINUED

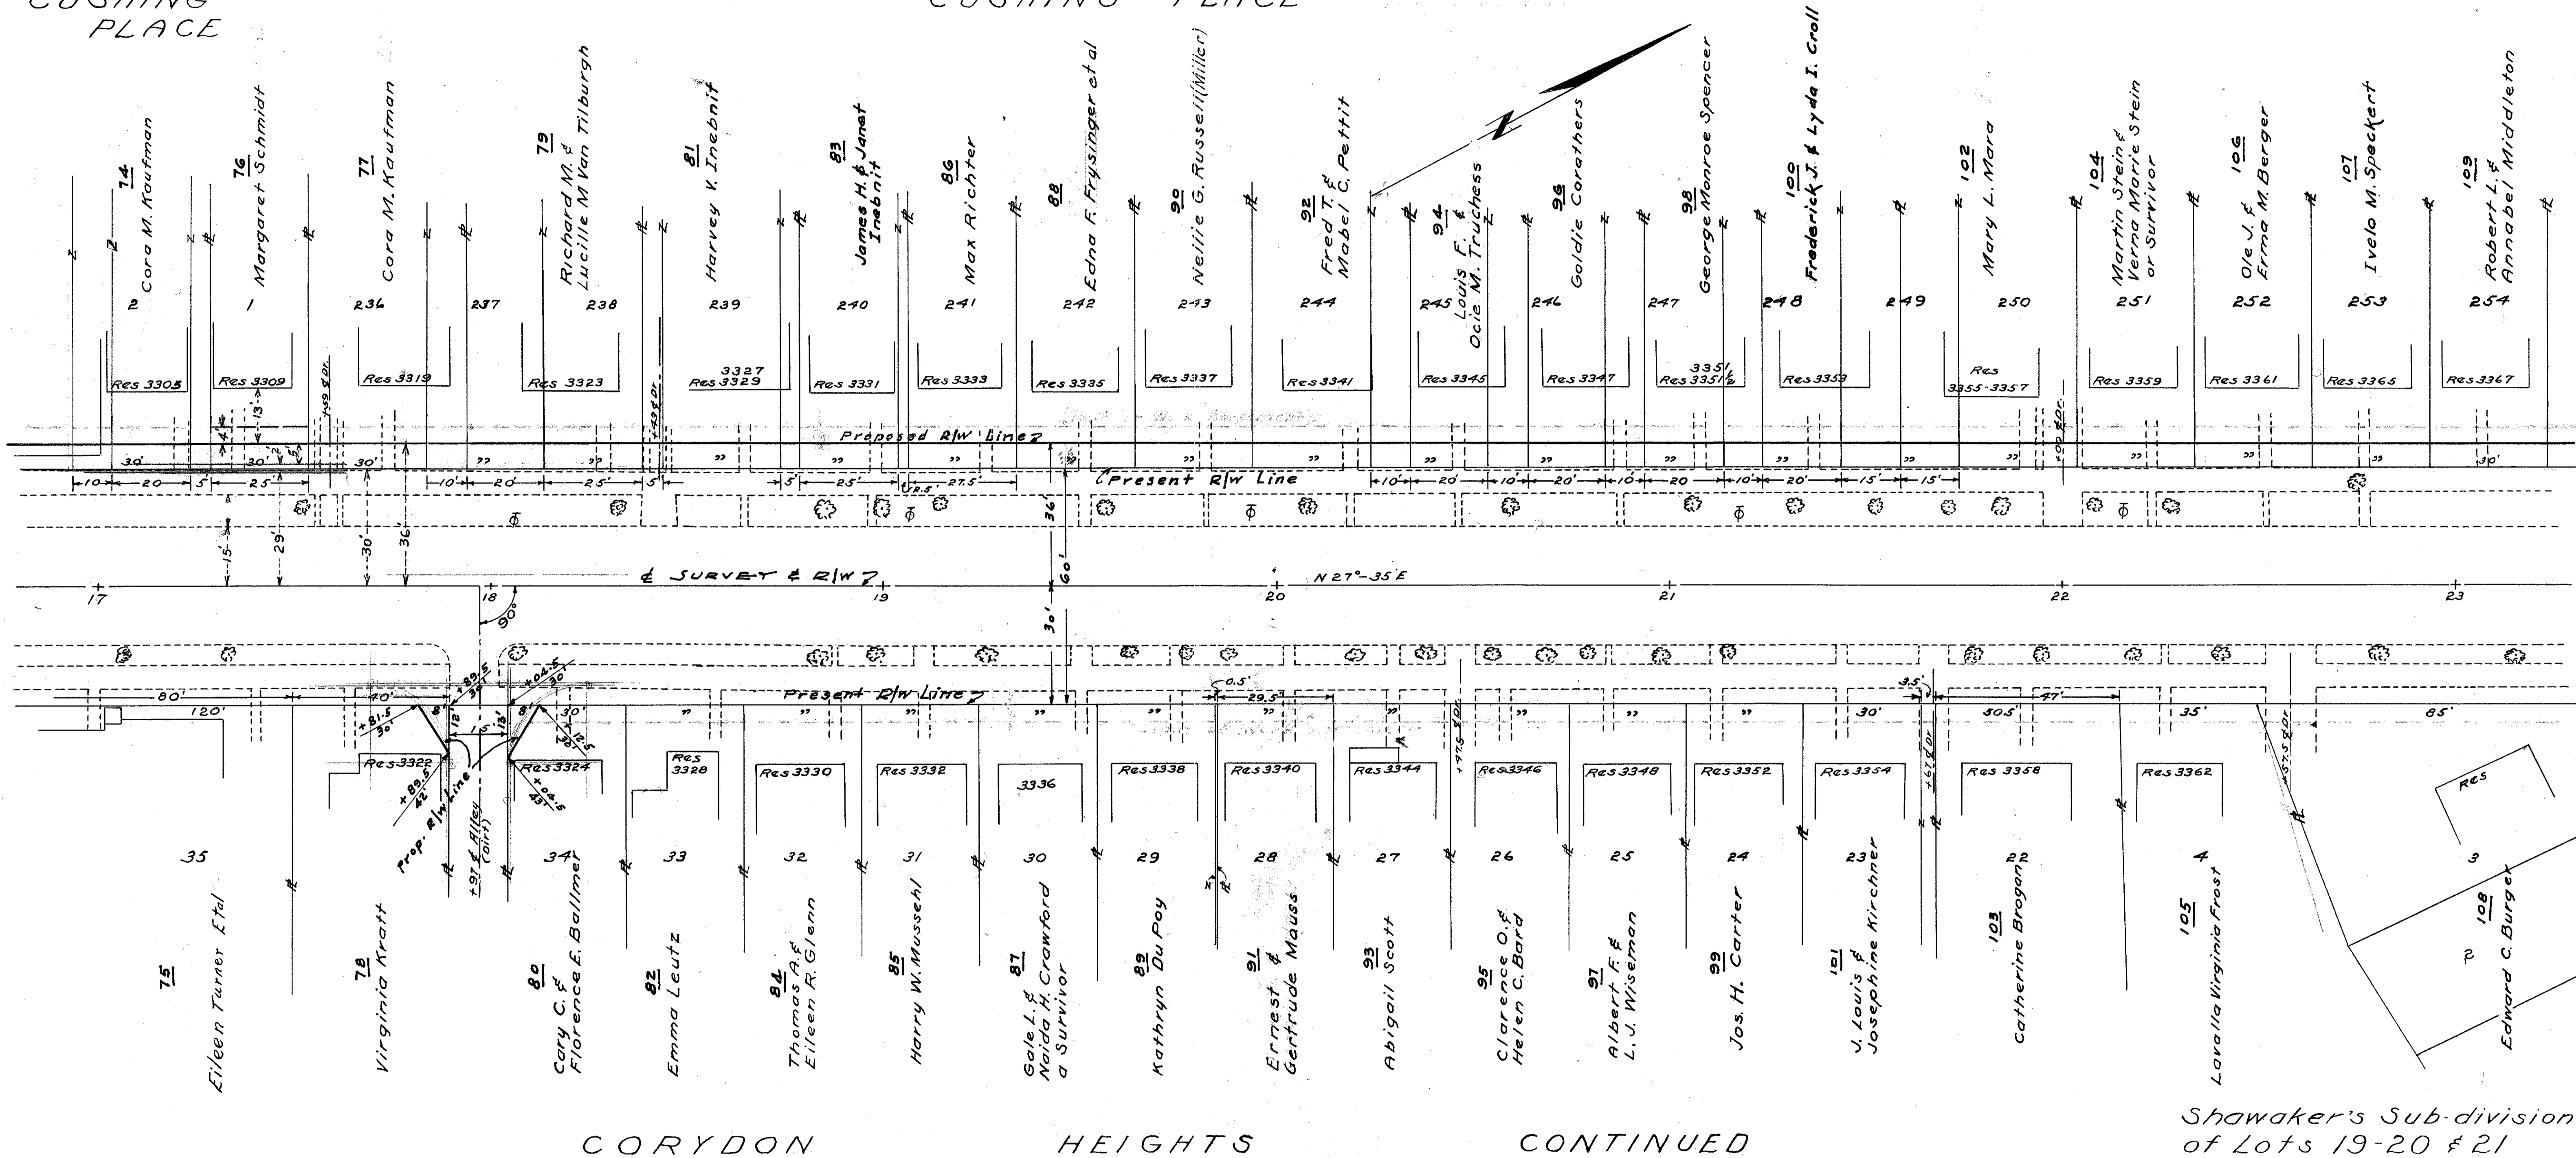

Shawaker's Sub-division
of Lots 19-20 & 21

FOR ANY QUESTIONS PLEASE CONTACT ODOT DIST. 2 REALSTATE AT (419)353-8131


FOR ANY QUESTIONS PLEASE CONTACT ODOT DIST. 2 REALSTATE AT (419)353-8131

3000
June
1947

LUCAS COUNTY
LUC-25-1030
R/W PLANS

DRAWN BY R.R. DATE 1-19-49
REVISED
LENGTH OF PROJECT 0.605 Miles


5
6

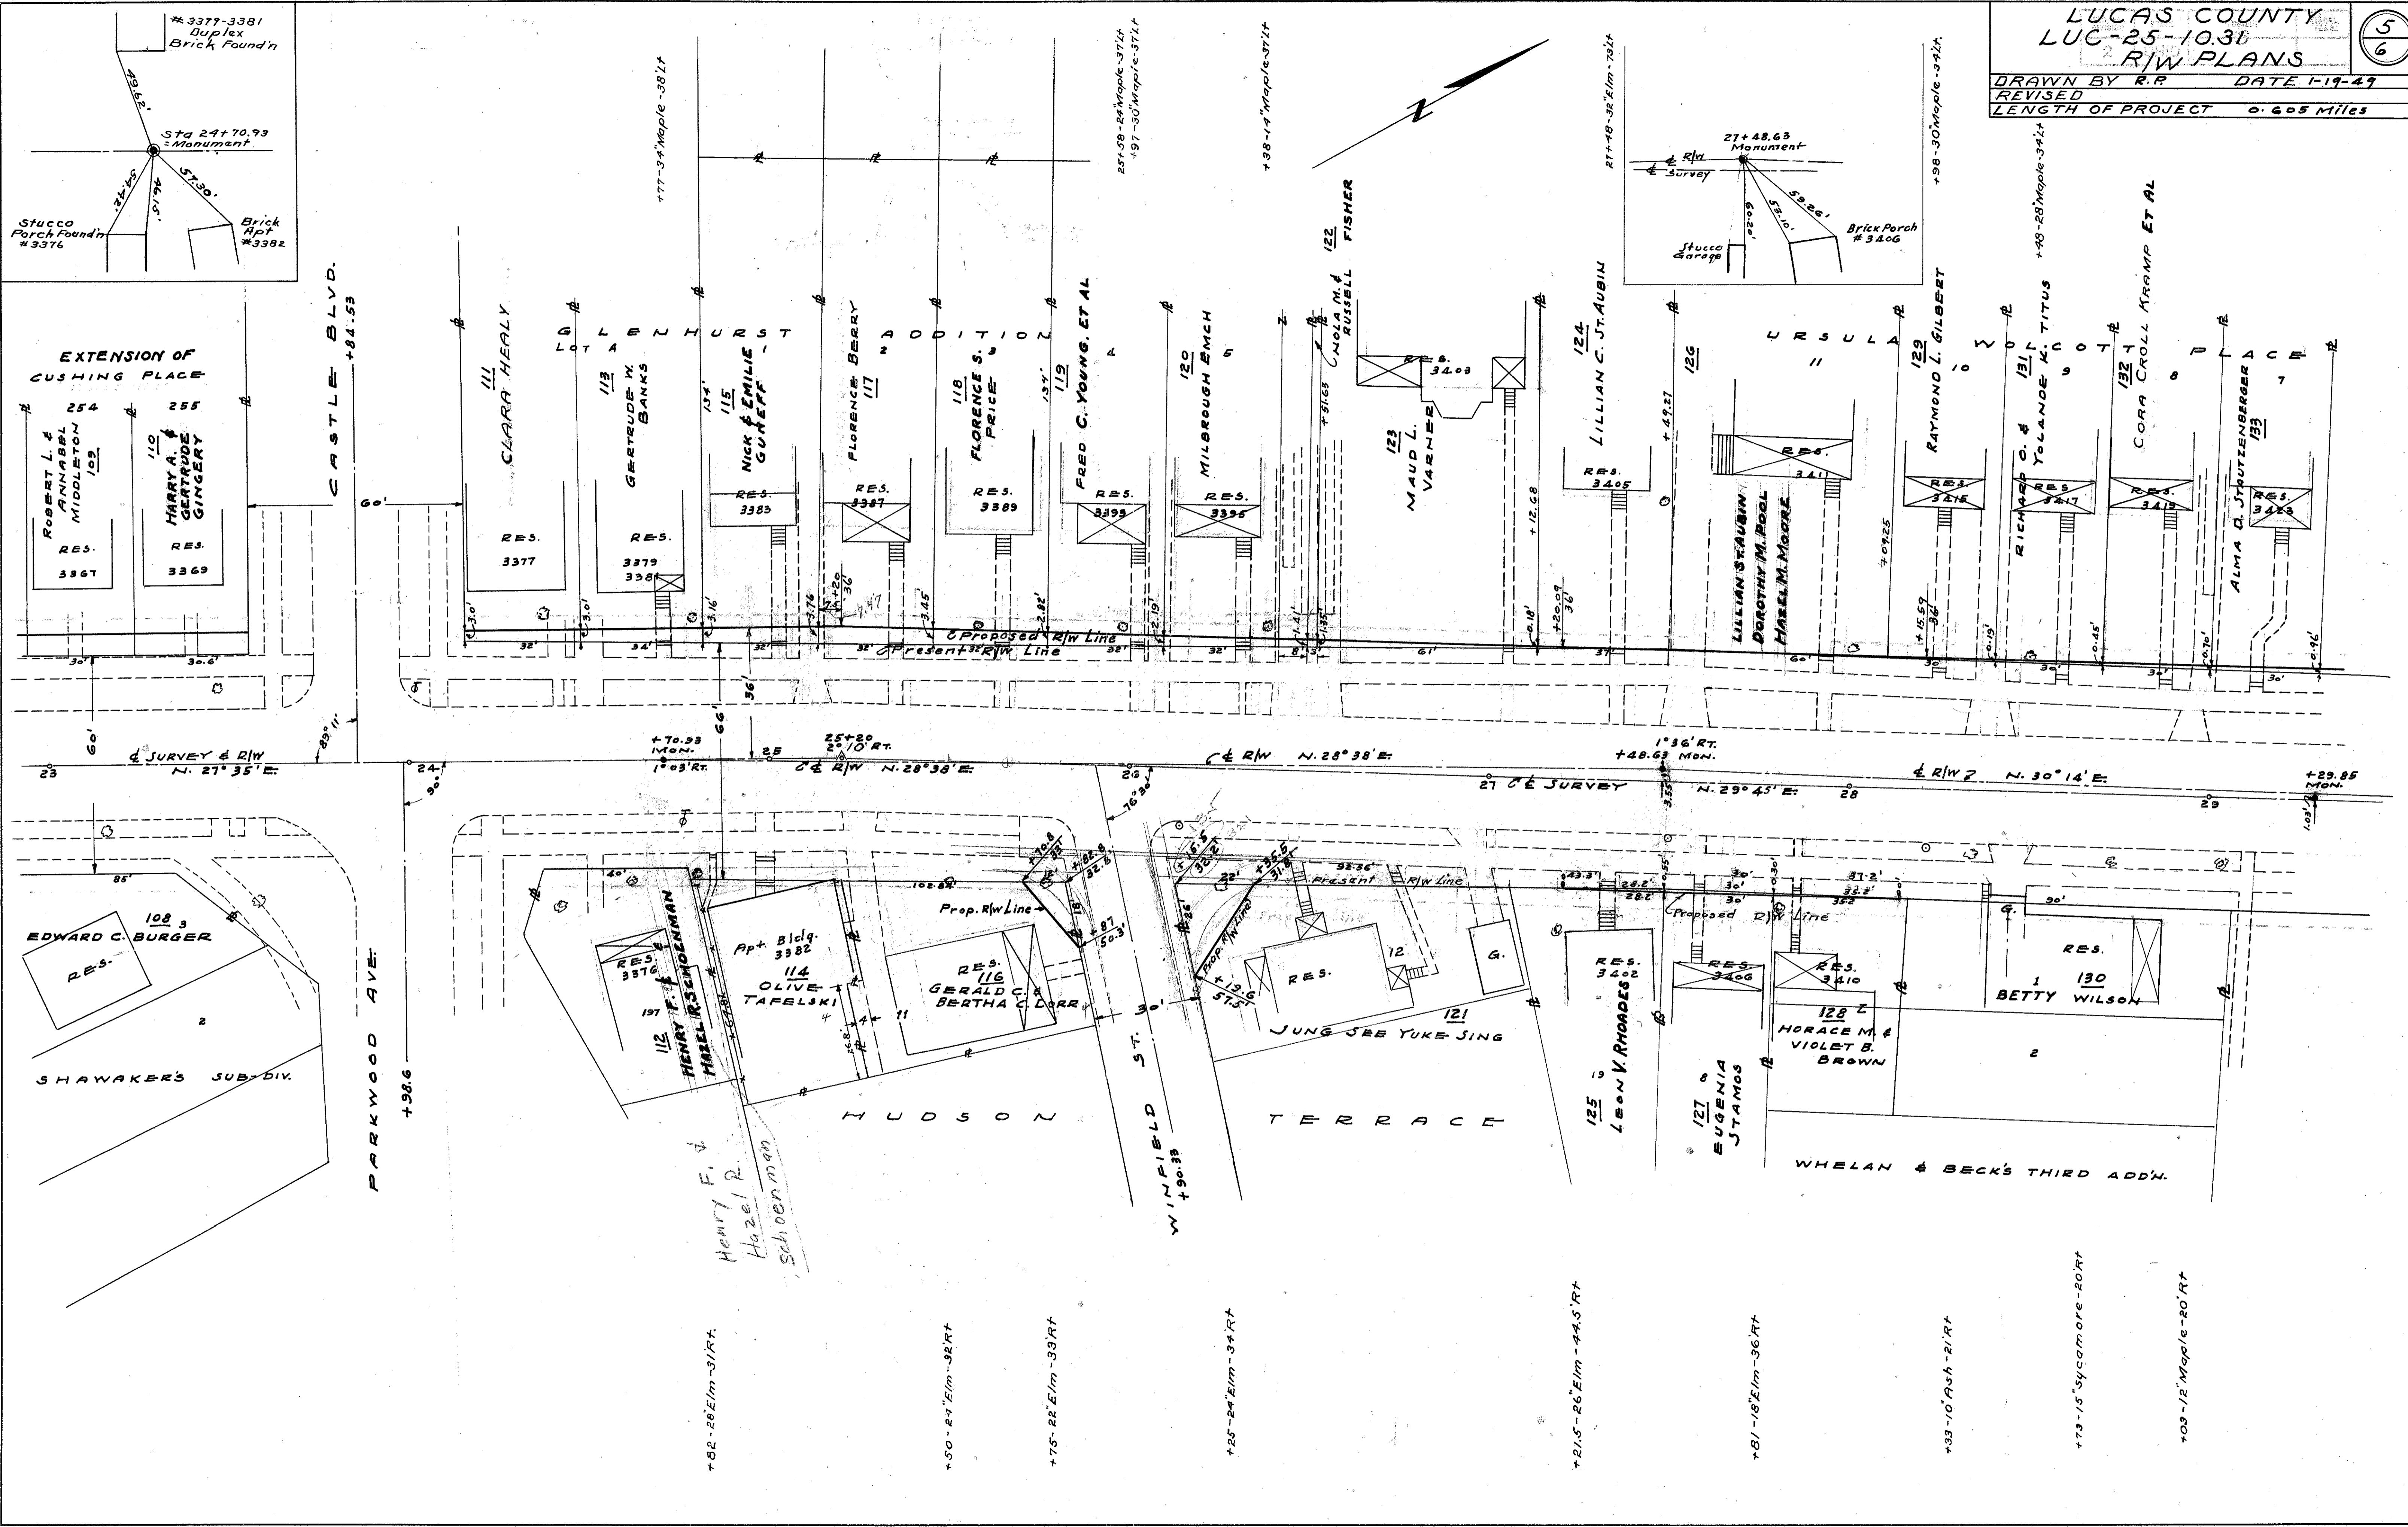

LUCAS COUNTY
 LUC-25-10.31
 R/W PLANS

DRAWN BY R.P. DATE 1-19-49
 REVISED 1
 LENGTH OF PROJECT 0.605 Miles

6
6

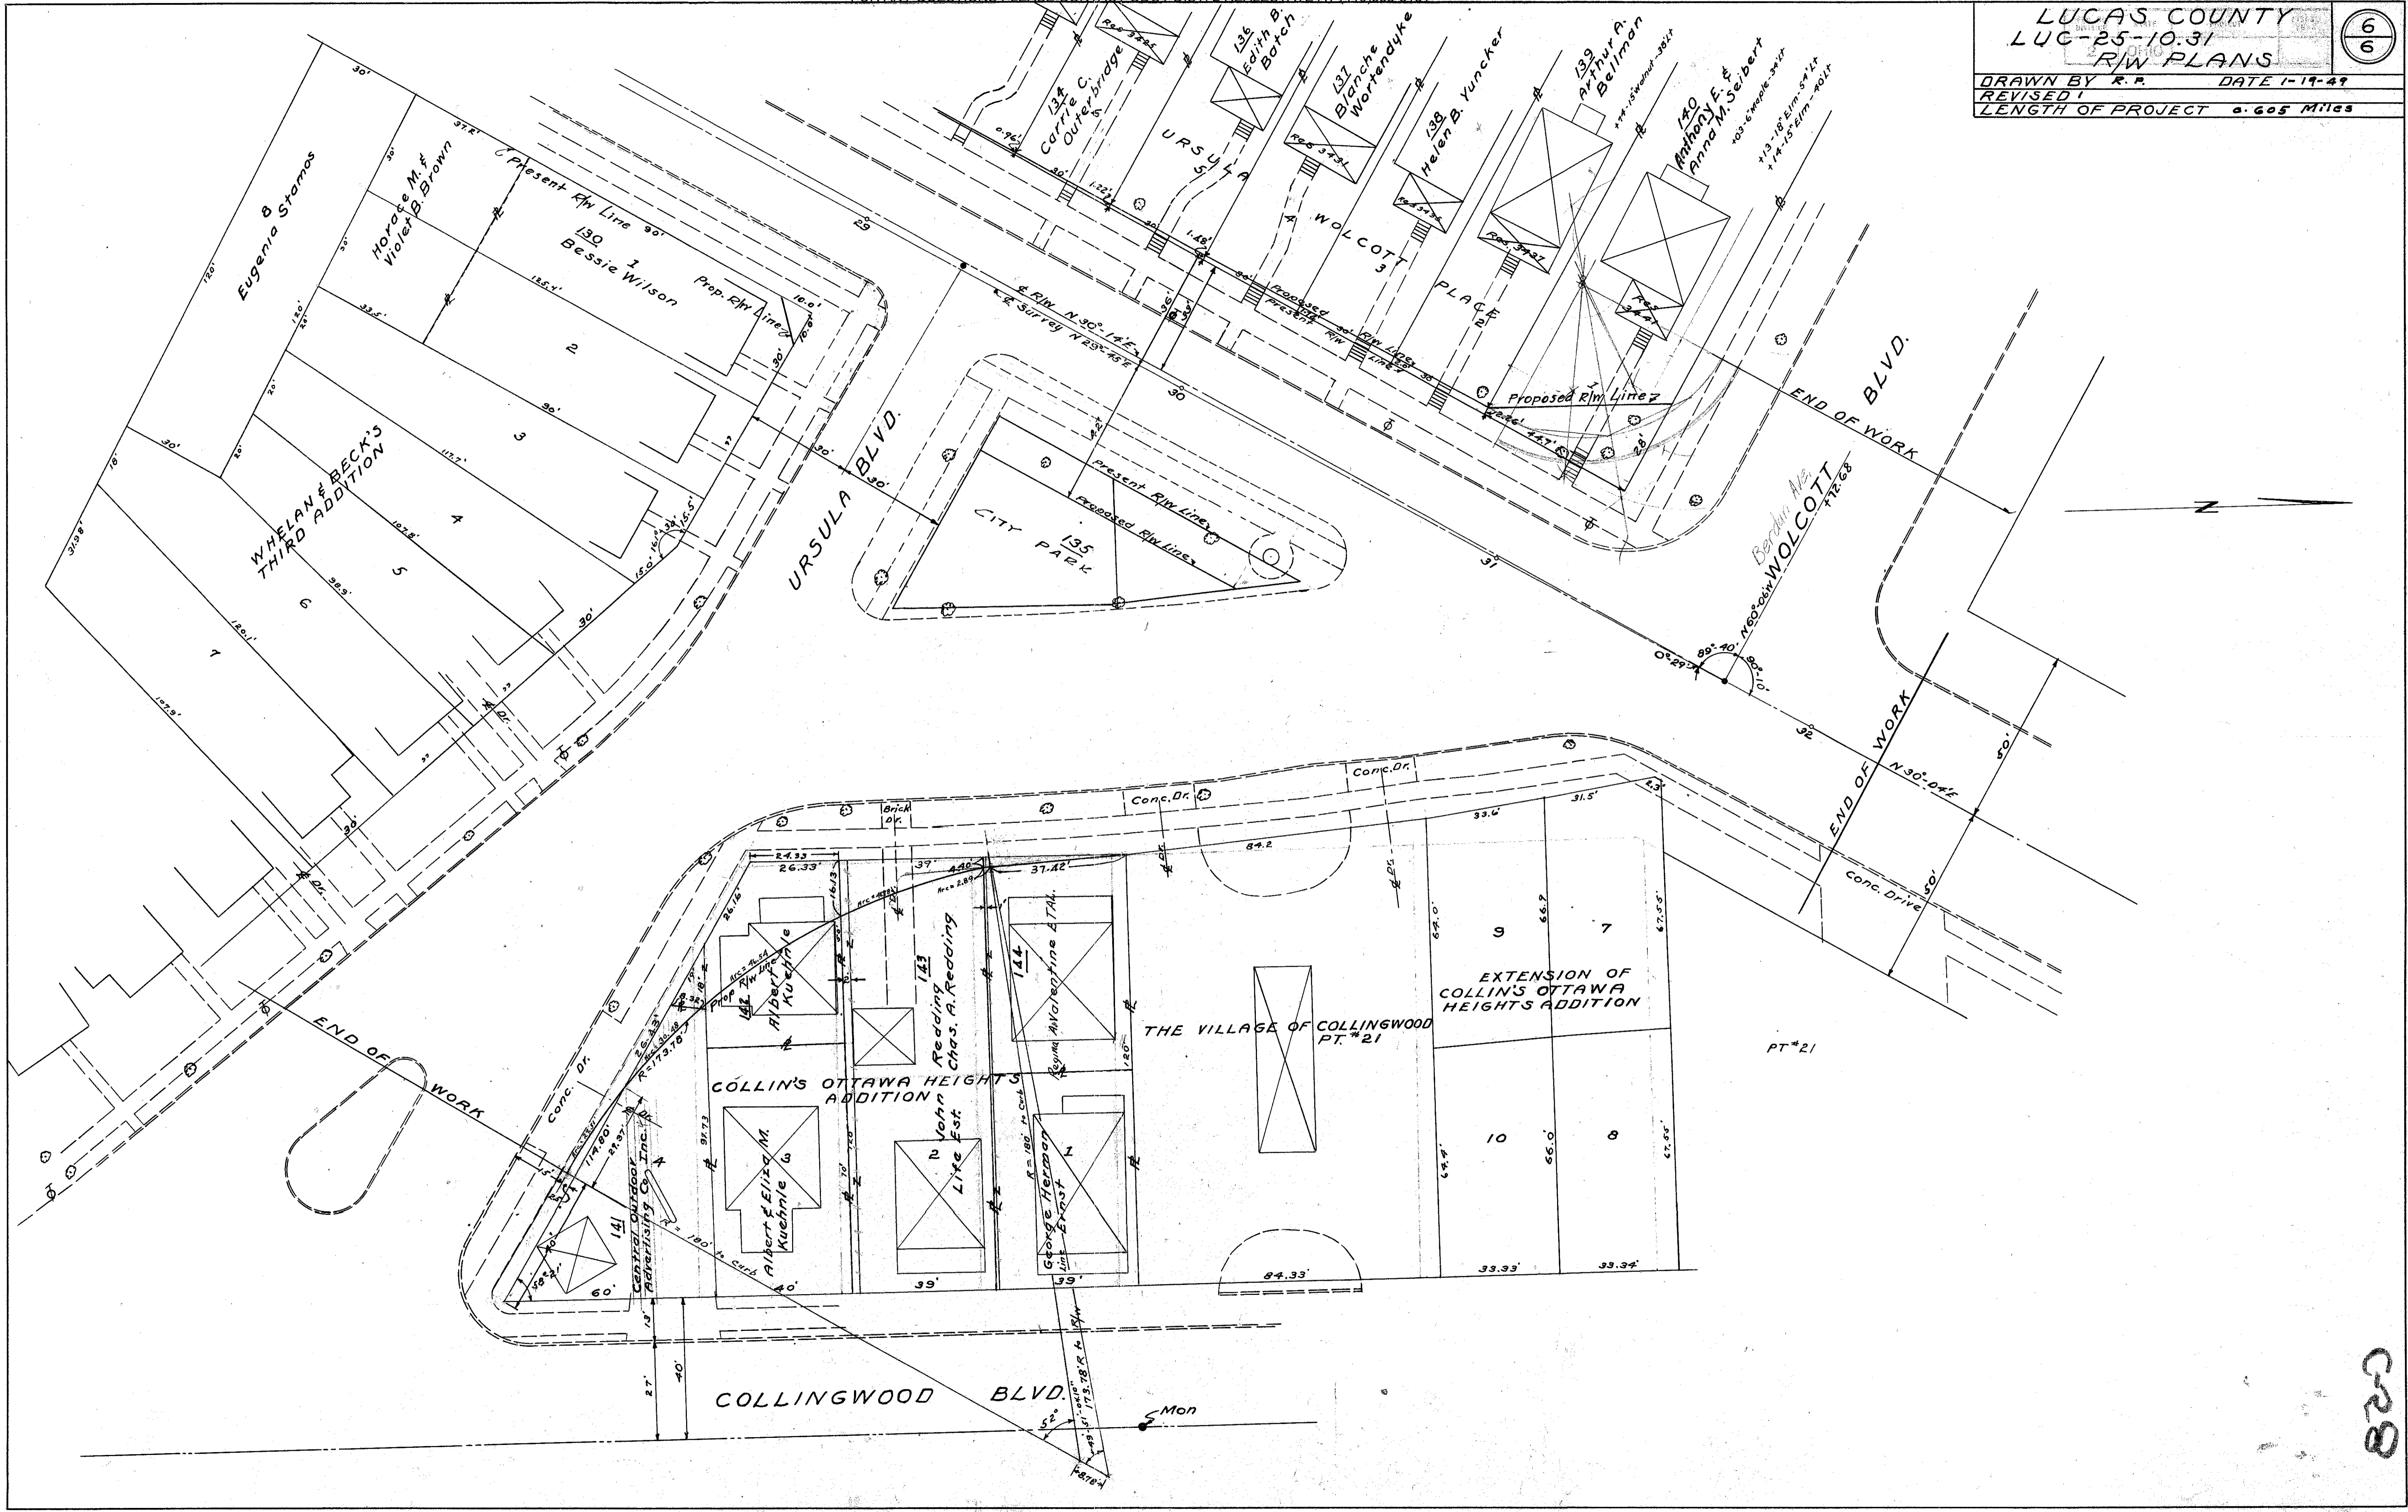

C-28