

UTILITY OWNERSHIP

THE FOLLOWING UTILITIES AND OWNERS ARE LOCATED WITHIN THE WORK LIMITS OF THIS PROJECT:

- ELECTRIC: TOLEDO EDISON  
(AERIAL & U.G.) EDISON PLAZA  
300 MADISON AVE.  
TOLEDO, OHIO 43652  
PH. 419-249-6148
- SANITARY SEWER: LUCAS COUNTY SANITARY ENGINEER  
1111 S. McCORD ROAD  
HOLLAND, OHIO 43528  
PH. 419-865-2353
- TELEPHONE: OHIO BELL TELEPHONE CO.  
(AERIAL) 1600 MADISON AVE.  
TOLEDO, OHIO 43624  
PH. 800-362-2764
- CABLEVISION: BUCKEYE CABLEVISION, INC.  
4818 ANGOLA ROAD  
TOLEDO, OHIO 43615  
PH. 419-382-3602

UNDERGROUND UTILITIES

THE LOCATIONS OF UNDERGROUND UTILITIES SHOWN ON THESE PLANS ARE AS OBTAINED FROM THE OWNERS OF THE UTILITY AS REQUIRED BY SECTION 153.64 O.R.C.

PROPERTY OWNERS

- (100) WINIFRED A. KERSCHER, TRUSTEE U/T/A, AND  
DUANE J. KERSCHER, TRUSTEE U/T/A. . . . . 90.92 ACRES

PROPERTY MAP

LUC - 20-A - 9.46

SECTION 33, TOWN 2, UNITED STATES RESERVE  
MONCLOVA TOWNSHIP, LUCAS COUNTY, OHIO

LUCAS COUNTY  
LUC - 20-A - 9.46  
STP 7801

OHIO  
FHWA REGION 5  
FEDERAL PROJECT


23  
24

1  
2

STATE JOB NO.: 02408

P.I.D. NO.: 7801

R/W ONLY LUC - 20-A - 9.24

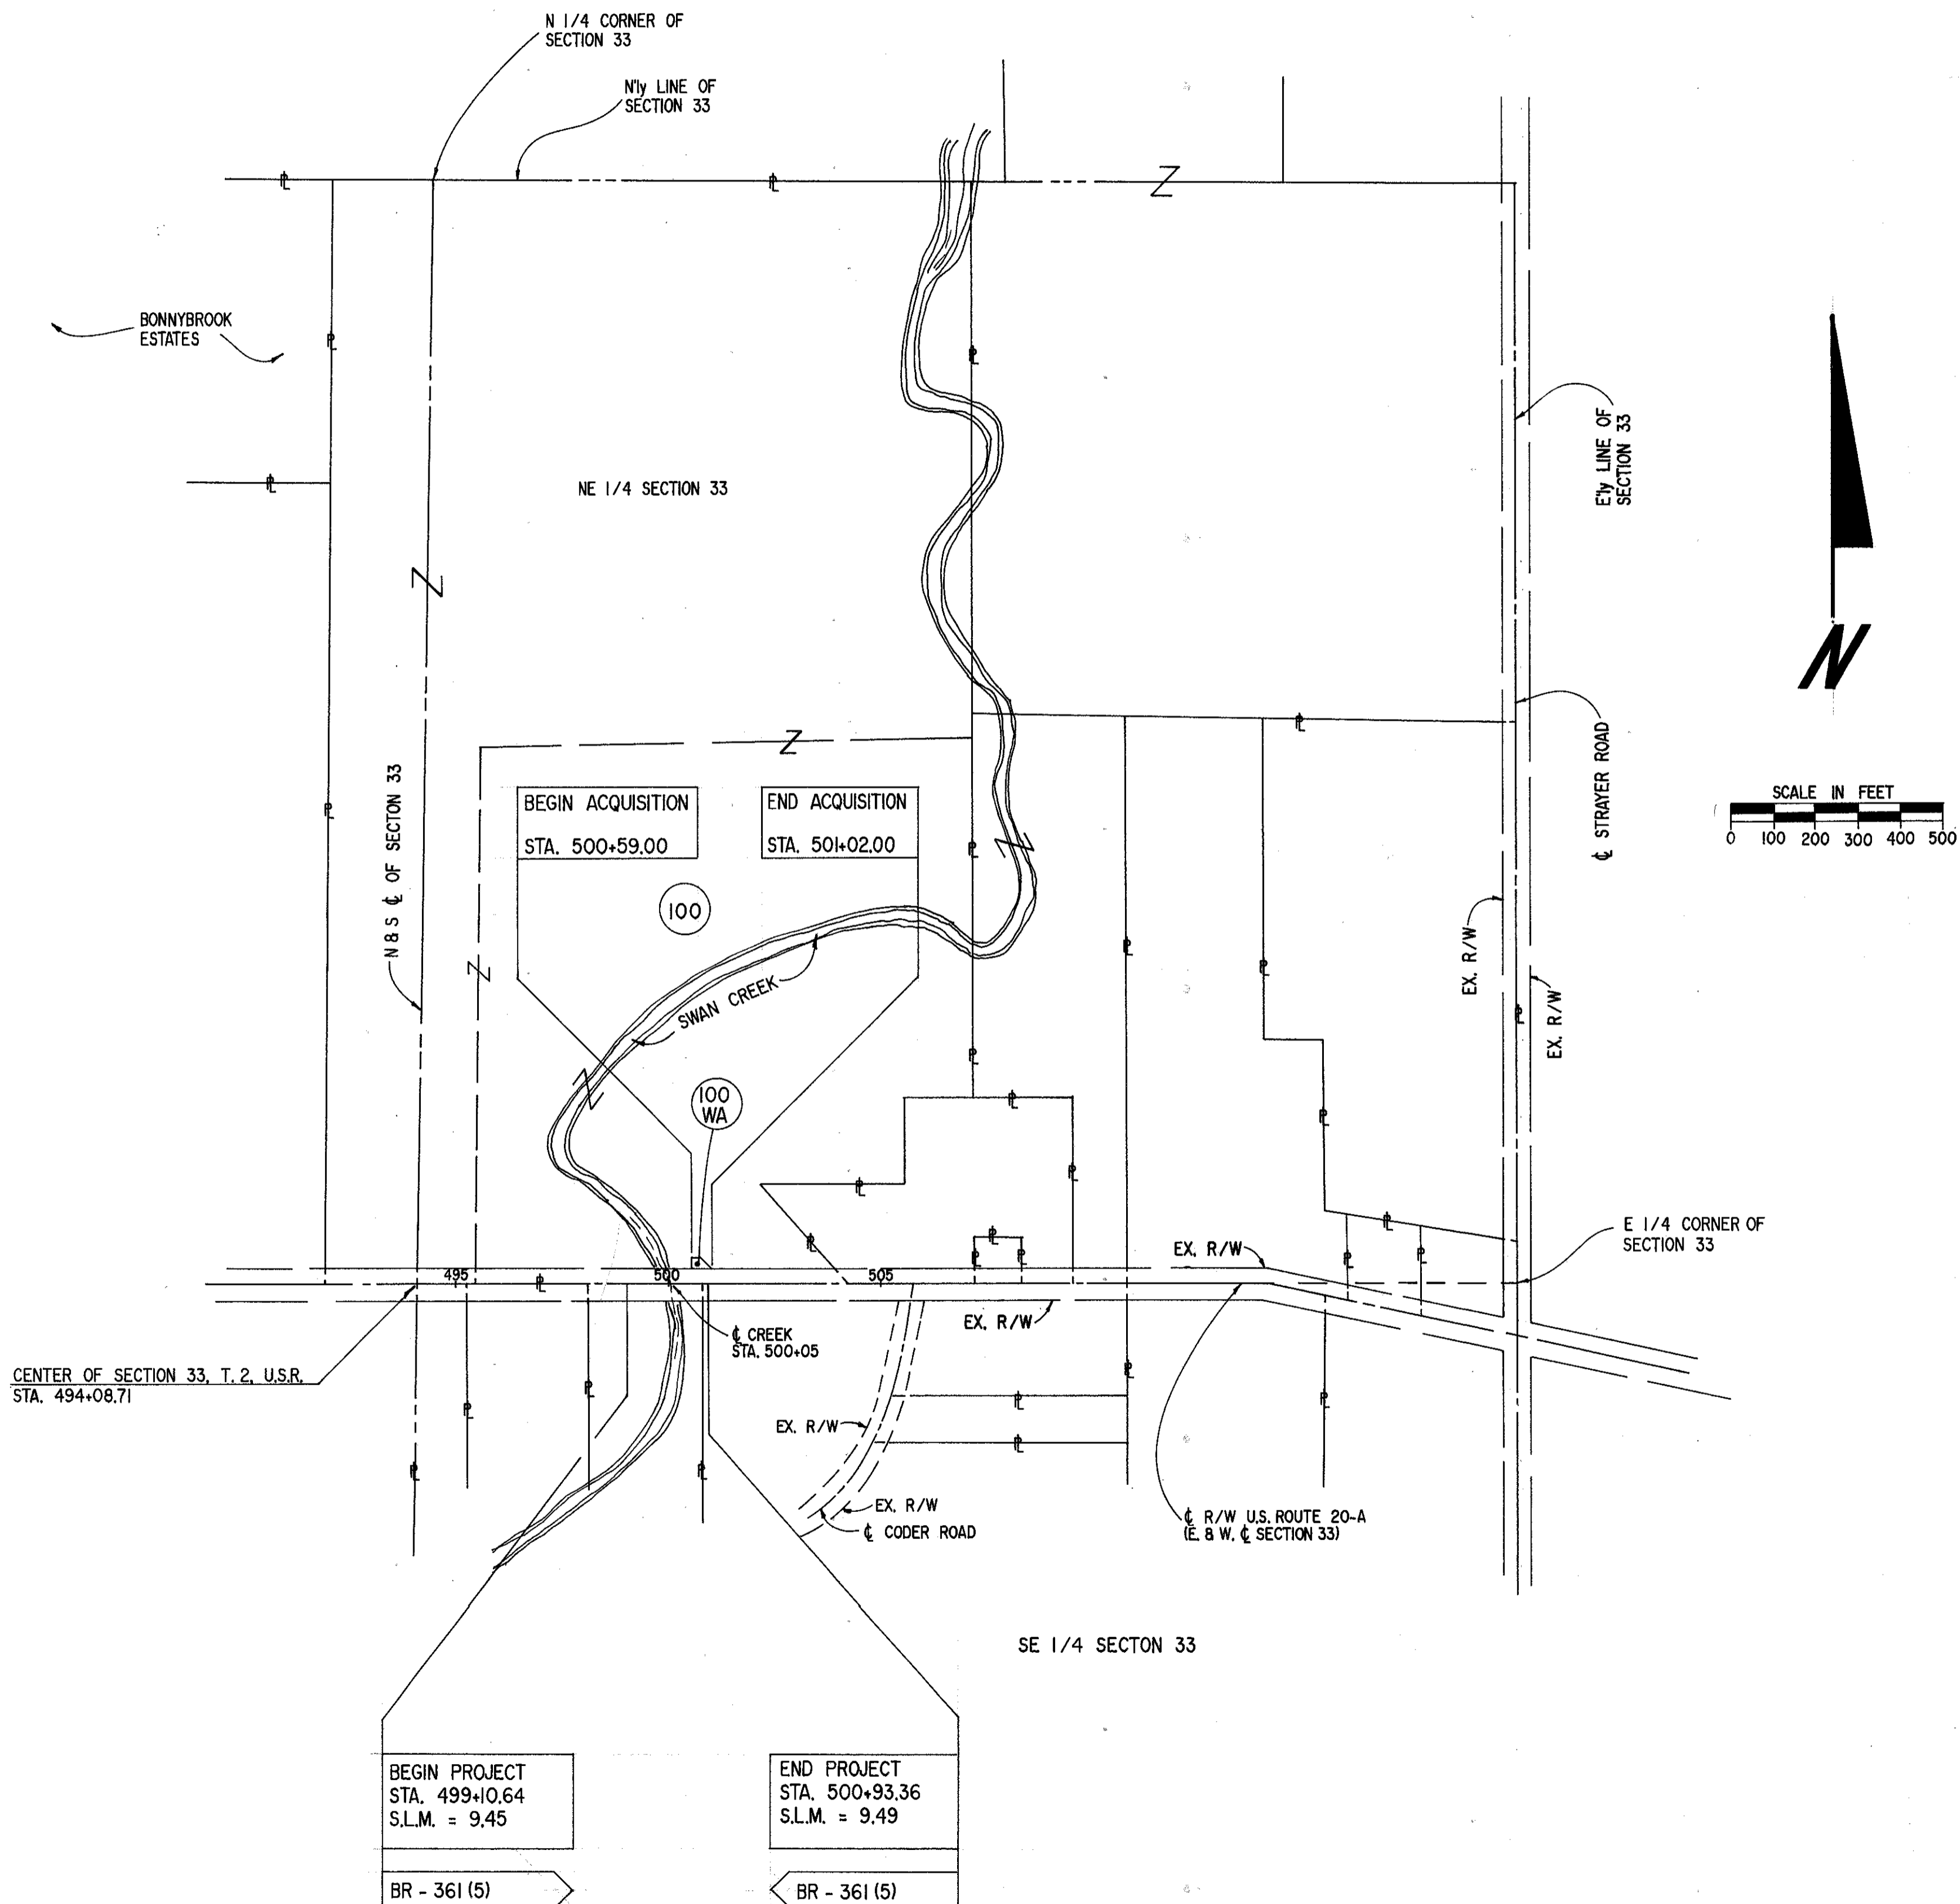

DATE OF COMPLETION: 4 - 27 - 92

REVISION	DATE	DESCRIPTION


**PROUDFOOT ASSOCIATES**  
 ENGINEERS SURVEYORS PLANNERS  
 CHECKED: *[Signature]*  
 APPROVED: *[Signature]*  
 DATE: 4-27-92  
 PROJECT: 744-4-24-92

R-320A #4 C-157

Scanned June 1997

FOR ANY QUESTIONS PLEASE CONTACT ODOT DIST. 2 REAL ESTATE AT (419)363-8431

NE 1/4 SECTION 33, T.2, U.S.R.,  
MONCLOVA TWP.

CALC. BY 0826	LUCAS COUNTY	OHIO
DATE 4-23-92	LUC - 20-A - 9.46	FHWA REGION 5
CHKD. BY 7HY	STP 7801	FEDERAL PROJECT
DATE 4-24-92		

24  
24  
2  
2

STATE JOB NO. 02408



P.I.D. NO. 7801

R/W ONLY LUC - 20-A - 9.24

100

WINIFRED A. KERSCHER, TRUSTEE U/T/A AND  
DUANE J. KERSCHER, TRUSTEE U/T/A  
90.92 ACRES

100 WA = 0.018 Ac.

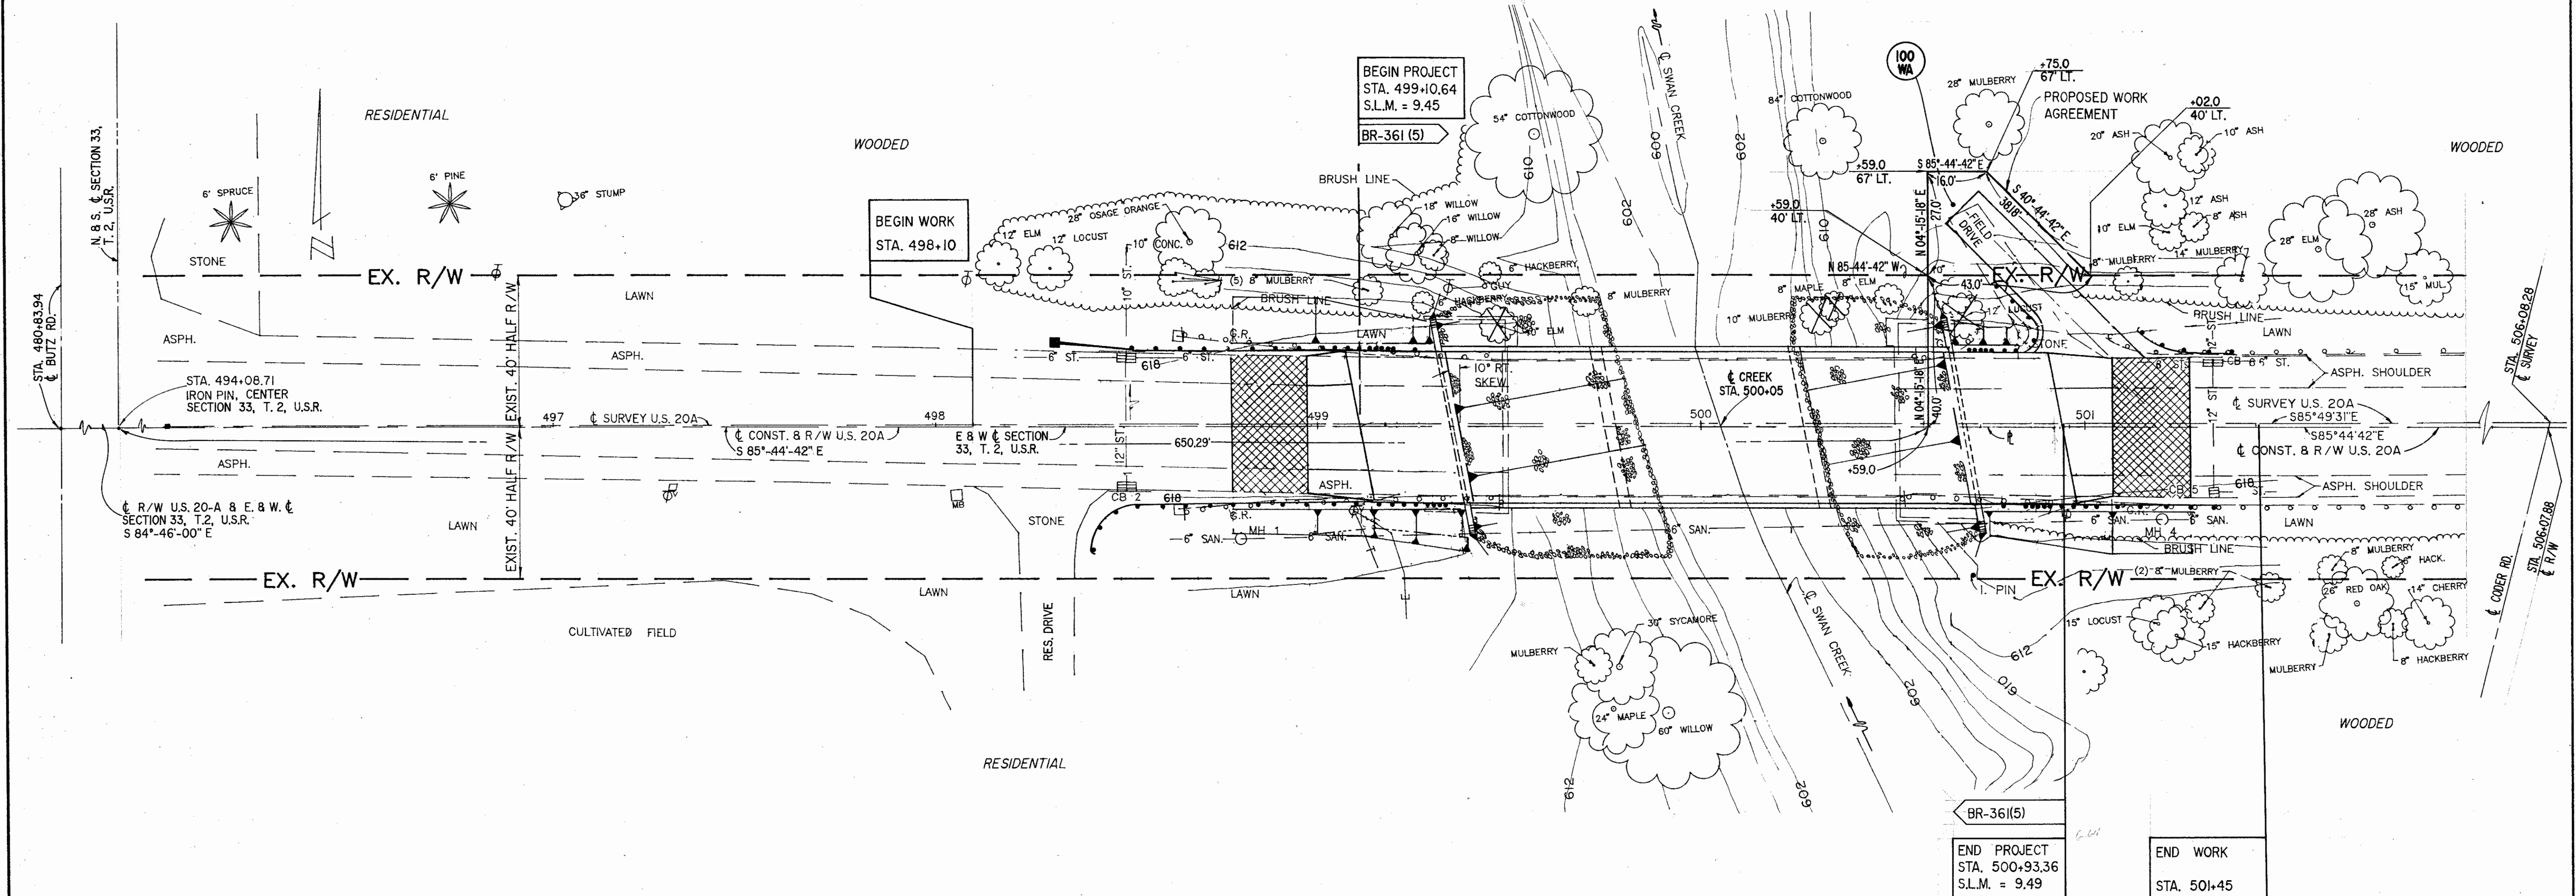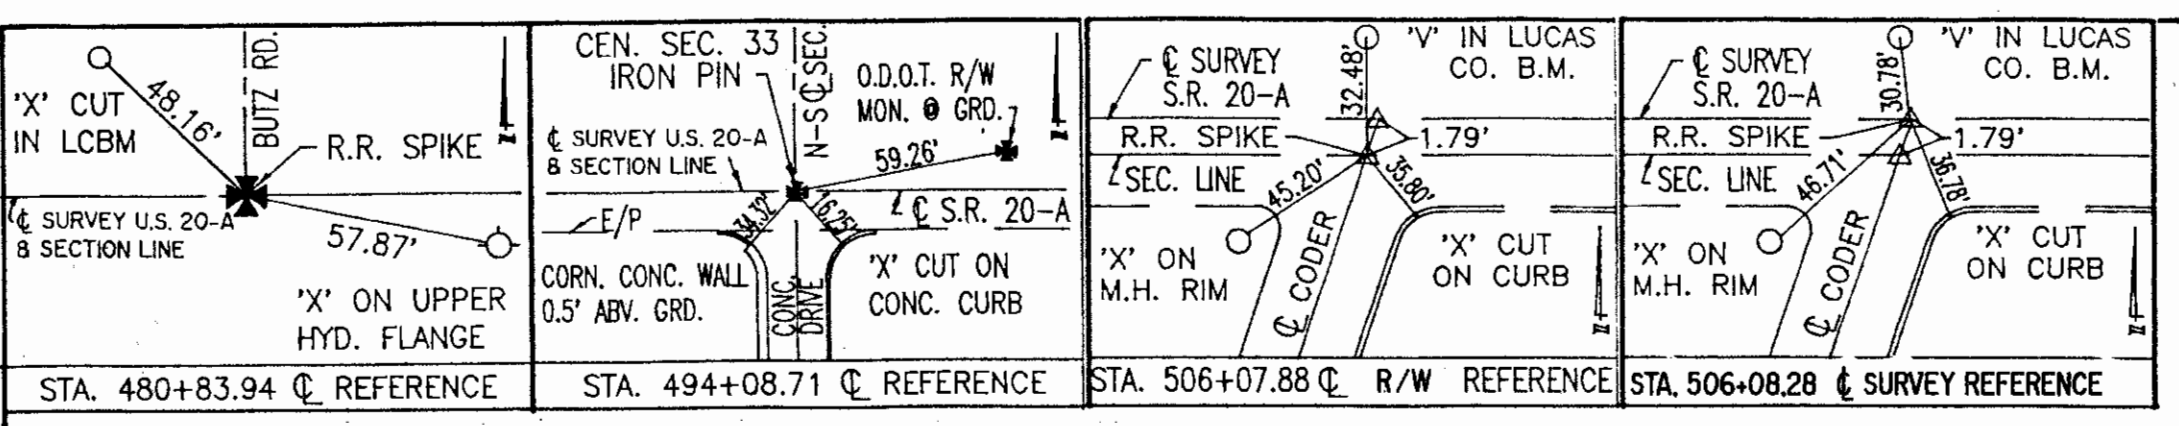

SE 1/4 SECTION 33, T.2, U.S.R.,  
MONCLOVA TWP.

TOTAL NUMBER OF \_\_\_\_\_  
OWNERSHIPS  
TOTAL TAKES  
OWNERSHIP WITH STRUCTURES INVOLVED  
OWNERSHIP WITH "P" ITEMS

RIGHT - OF - WAY SUMMARY

PARCEL NUMBER	OWNER	DEED REC'D.		DEED AREA (ACRES)	TOTAL PRO (ACRES)	TOTAL TAKE (ACRES)	PRO IN TAKE (ACRES)	NET TAKE (ACRES)	NET RESIDUE (ACRES)		REMARKS
		VOL.	PAGE						LEFT	RIGHT	
100 WA	WINIFRED A. KERSCHER, TRUSTEE U/T/A, AND DUANE J. KERSCHER, TRUSTEE U/T/A; (1/2 INTEREST EACH OWNER)	90280	A 10	90.92		0.018		0.018			DRIVE CONSTRUCTION
		90280	A 12								

PLAN COMPLETION DATE 4 - 27 - 92

REVISION	DATE	DESCRIPTION

C-137