


LUCAS COUNTY  
S.H. 639 SEC. MAUMEE  
R/W PLAN  
Revised 10/20/17 J.S.

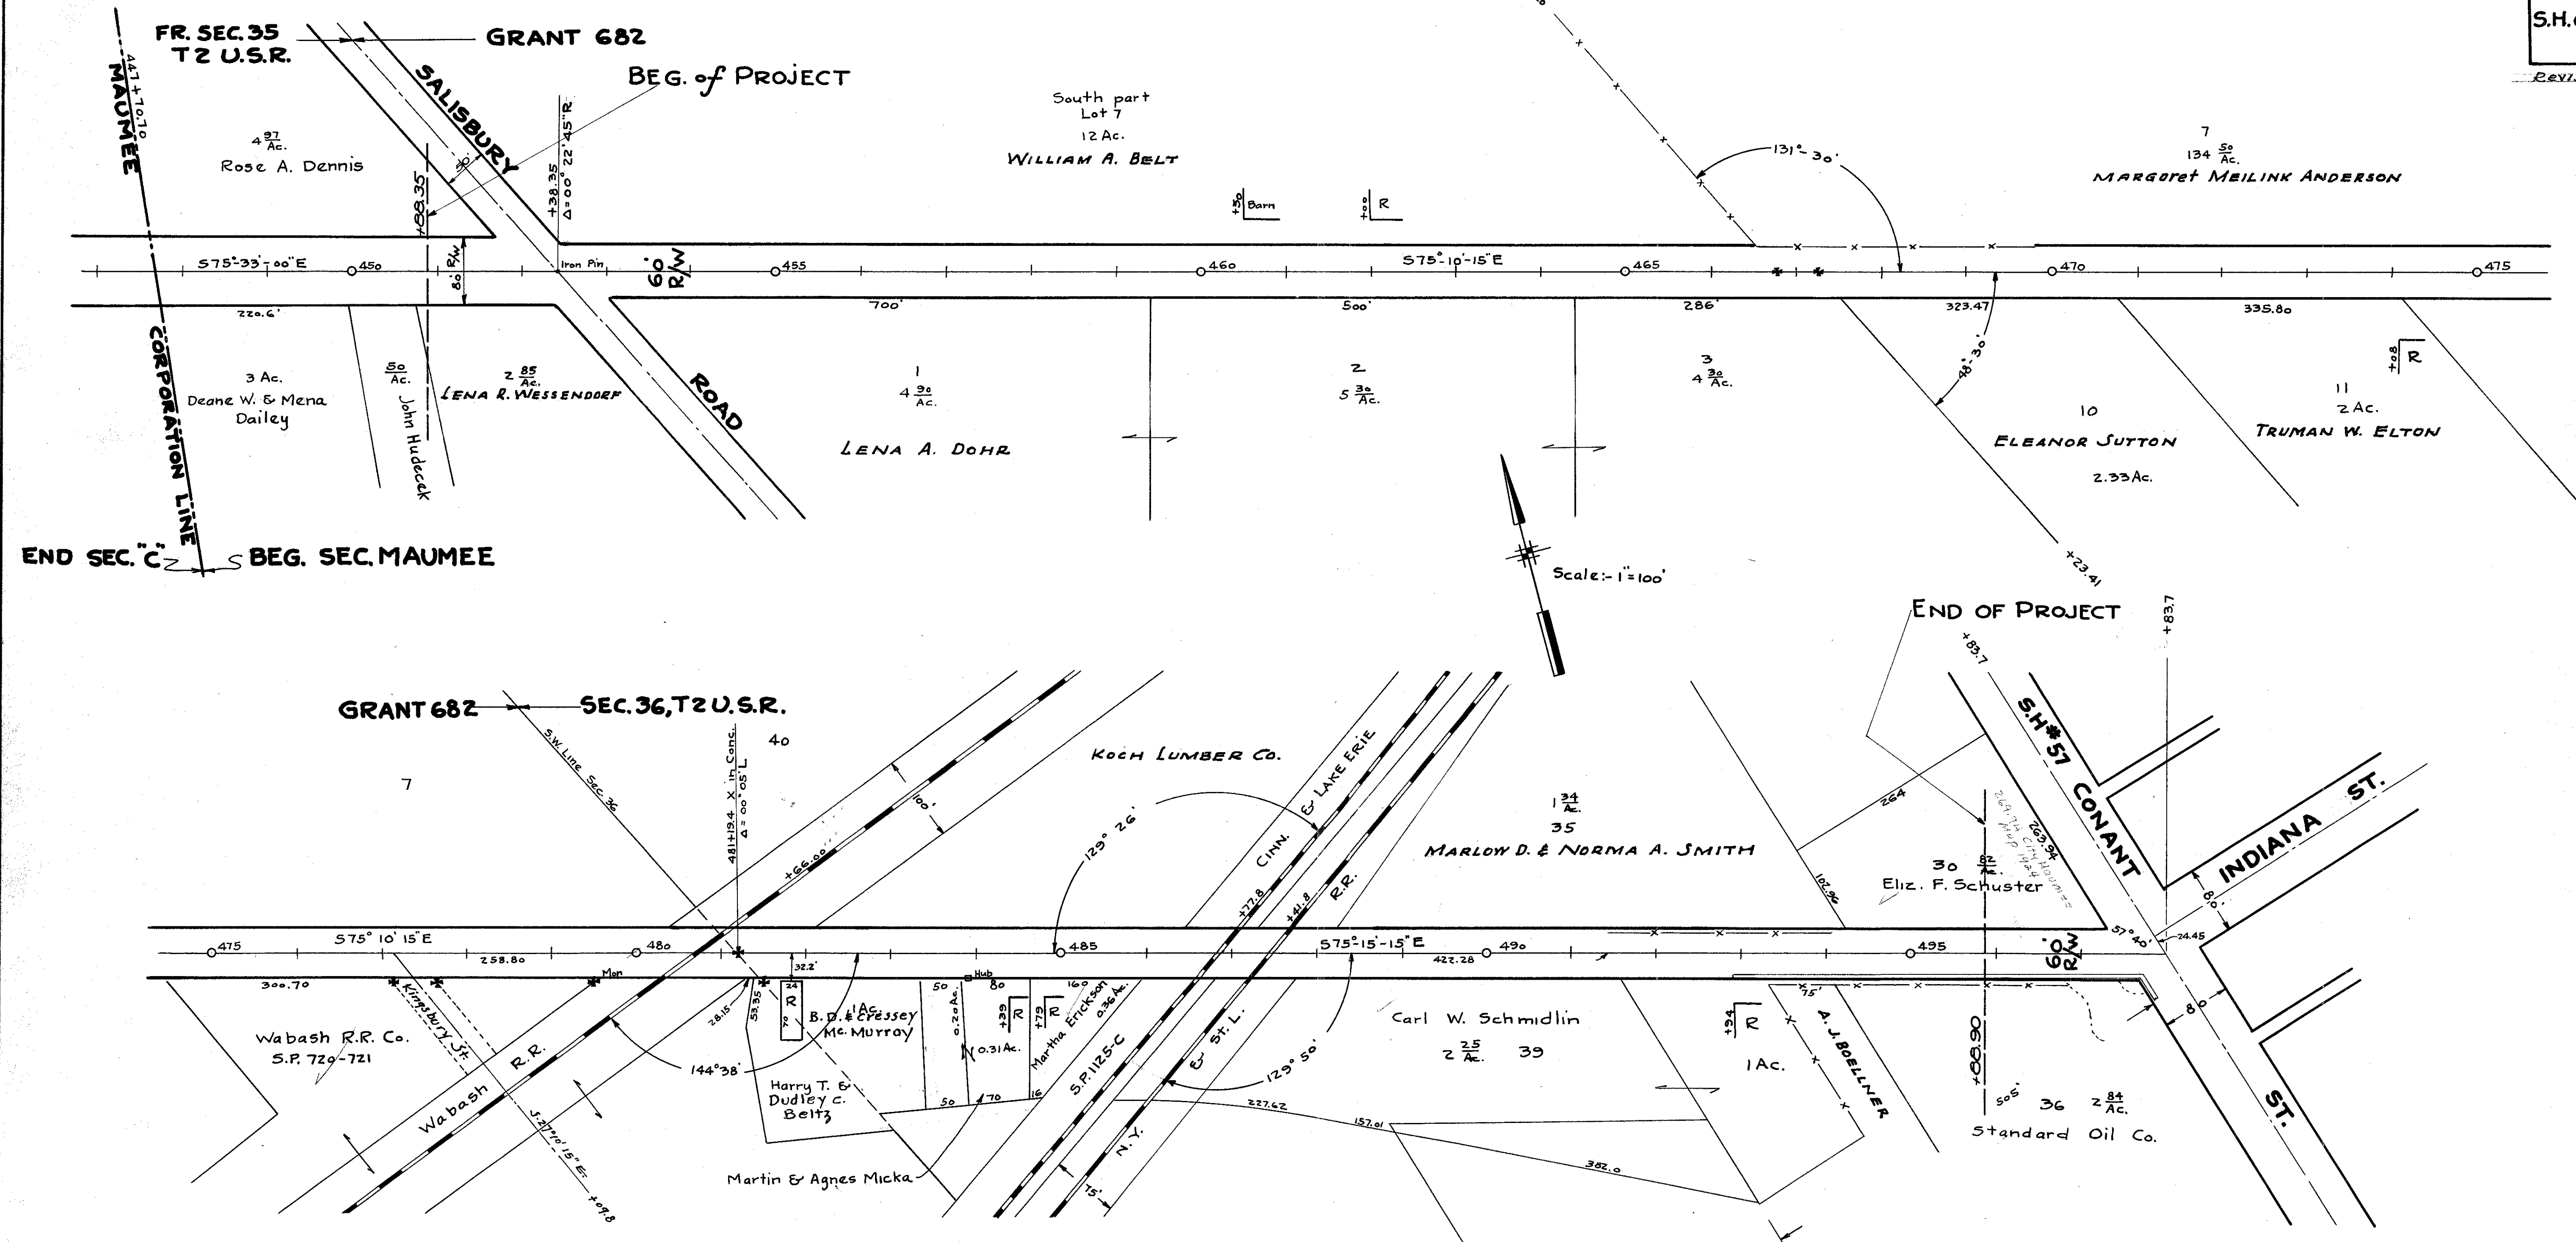

~ RIGHT OF WAY DATA ~

State Highway No. 639, Section Maumee, or Illinois Street was established as a state road by an act of the general assembly in March, 3, 1834 under laws governing the width of right of way as 60 feet. Commissioners were appointed to locate the line of the road and their report is recorded in Lucas County Road Record Vol. 1, Pg. 148

The act of the general assembly will be found in Volume 32, Page 326 of Ohio Laws, and listed as a State Road through Wood, Henry and Williams Counties Ohio.

The line of the present road coincides with the original survey.

I here by certify this to be a true and correct survey of Illinois St, Maumee, Ohio.  
*Arthur J. Hatch*  
Village Engineer

**RIGHT OF WAY PLAN OF  
ILLINOIS STREET  
S.H. N° 639 SEC. MAUMEE  
LUCAS COUNTY, OHIO  
1932**

1001 21112

R-3204