
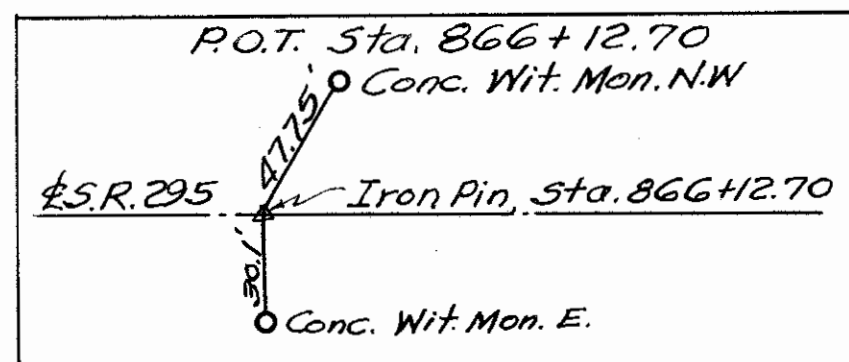




FED. RD. DIVISION	STATE	PROJECT	
2	OHIO		

LUC-295-16.66
R/W PLAN

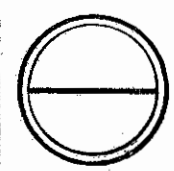

2-Car
BLOCK
GARAGE

Barn

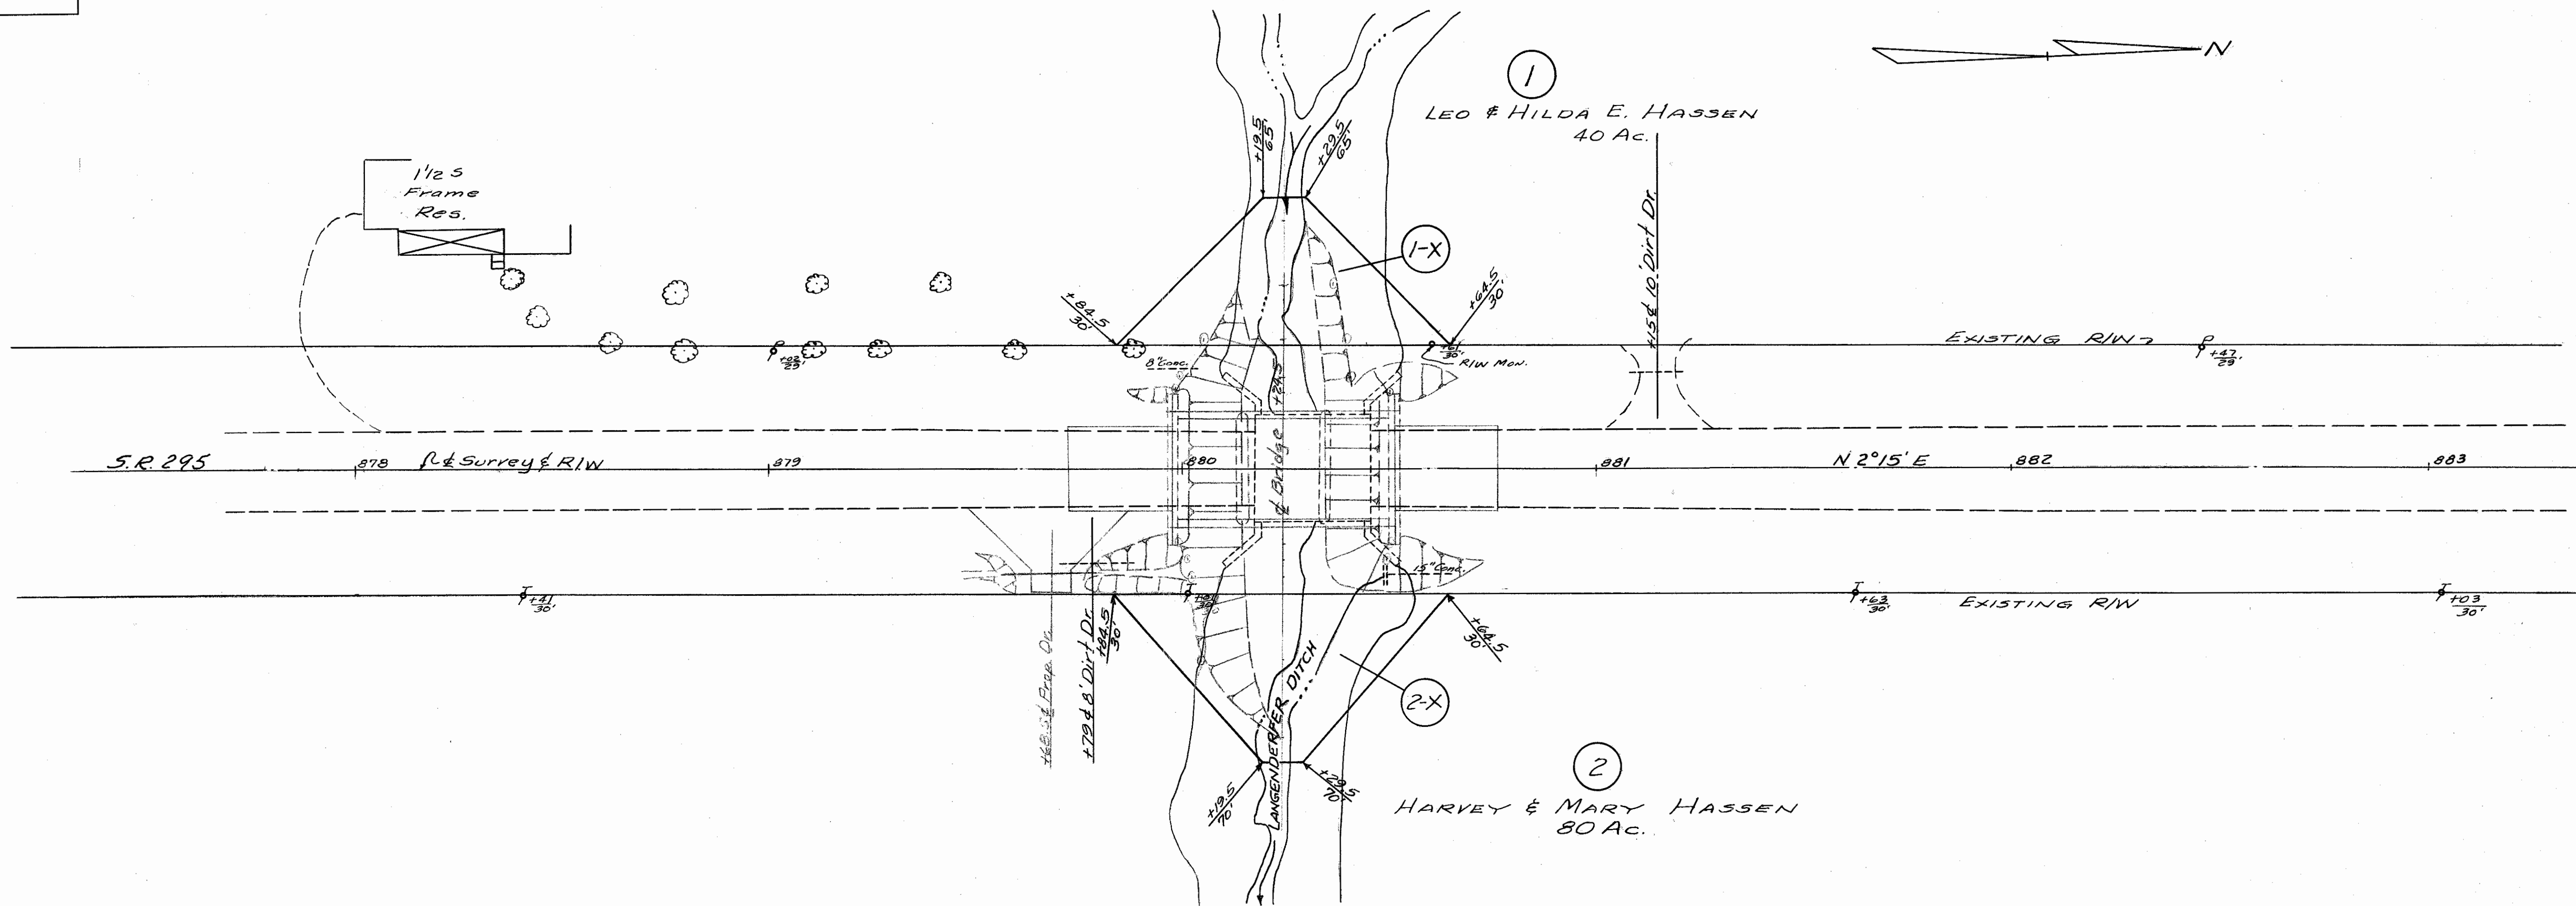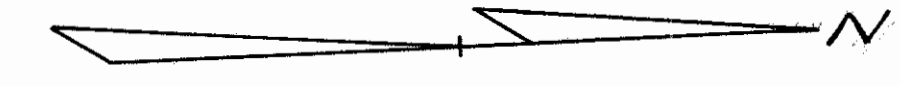

Scanned July 1977

R-3295 #10 C-19

100-295-16.66 GARAGE C-19